



Plan

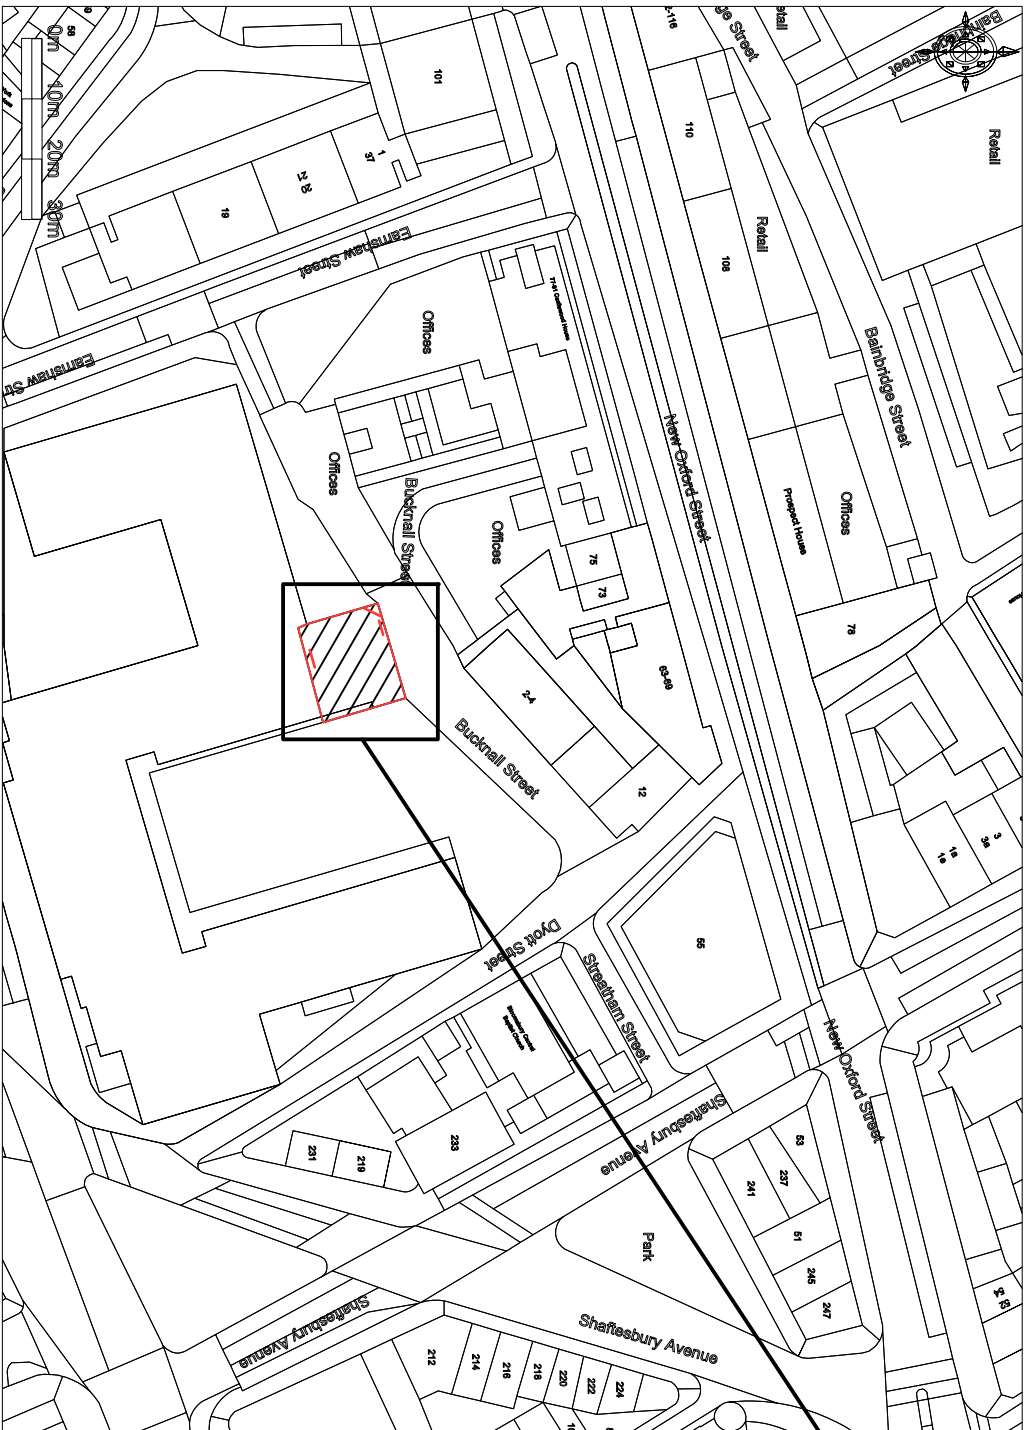

Site Plan
Scale 1:1250

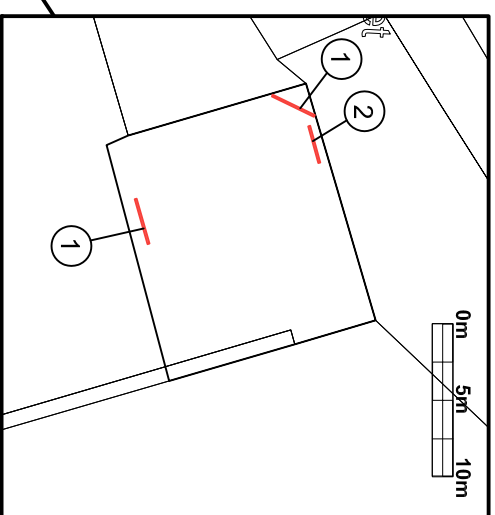

Block Plan
Scale 1:500

- ① Text on rails x2
- ② Light box with text

- B Hanging sign removed 26/06/16
- A Text moved and altered 21/06/17
- Proj sign to hang



Technical Signs
 Floor 1 - Unit 3
 Hillie Business Centre
 132 St Albans Road
 Watford, Herts, WD24 4AE
 Tel: 01923 811999
 Fax: 01923 811998
 E-mail: info@technicalsigns.co.uk

Client: ZIZZI	
Address/Job details Unit 8 Central St Giles Plaza Covent Garden WC2H 9AB	
Job No: 1865	Site Plan
Drawn by: DN	Date: 16/06/17
Scale: As specified (A3)	Drawing No: 595391-5
	Rev: B