




**Proposed**

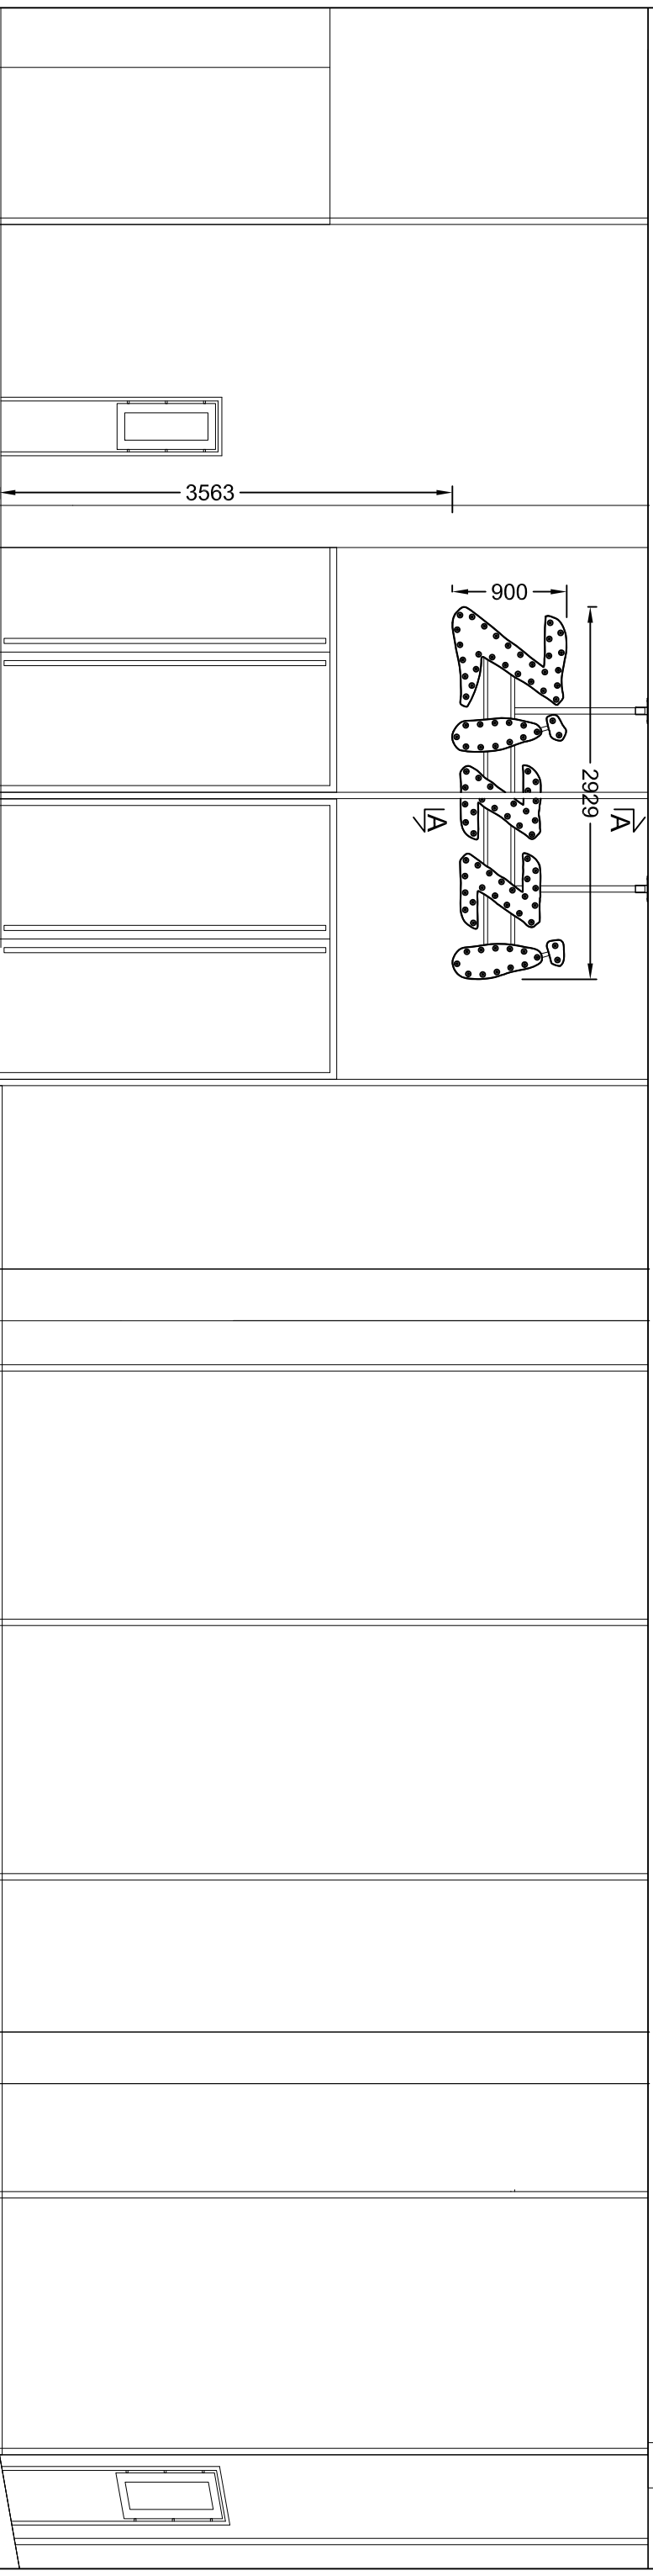

Front Elevation  
Scale 1:50

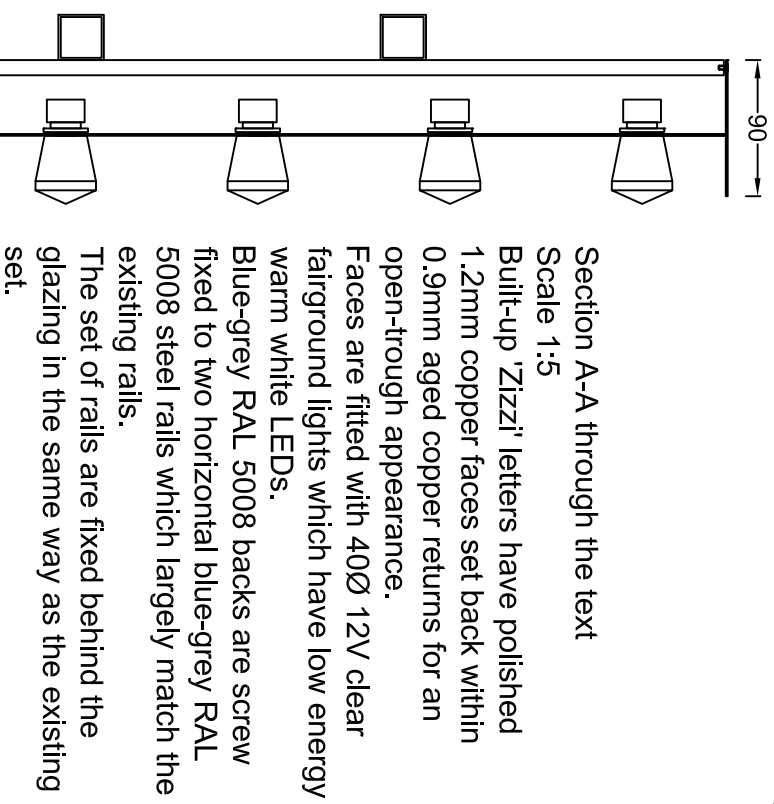

Section A-A through the text  
Scale 1:5  
Built-up 'Zizzi' letters have polished 1.2mm copper faces set back within 0.9mm aged copper returns for an open-trough appearance.  
Faces are fitted with 40Ø 12V clear fairground lights which have low energy warm white LEDs.  
Blue-grey RAL 5008 backs are screw fixed to two horizontal blue-grey RAL 5008 steel rails which largely match the existing rails.  
The set of rails are fixed behind the glazing in the same way as the existing set.

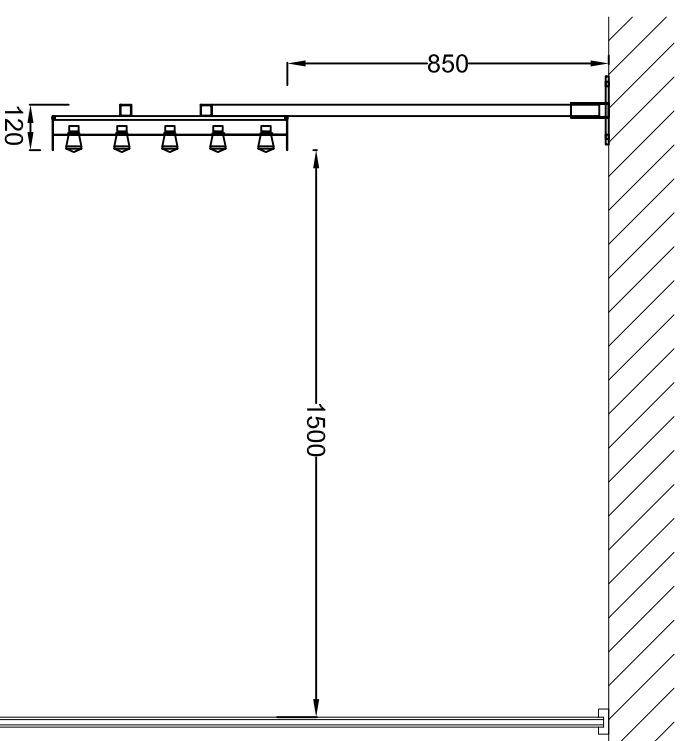

Section through the letters and the glazing  
Scale 1:20



D	Text removed	16/06/17
C	Vinyl removed	19/04/17
F	Hanging sign removed	26/06/17
E	Hanging sign shown Layout alterations	21/06/17



**Technical Signs**  
Floor 1 - Unit 3  
Hille Business Centre  
132 St Albans Road  
Watford, Herts, WD24 4AE  
Tel: 01923 811999  
Fax: 01923 811998  
E-mail: info@technicalsigns.co.uk

Client: ZIZZI	
Address/Job details Unit 8 Central St Giles Plaza Covent Garden WC2H 9AB	
Proposed Signage	
Job No: 1865	Date: 28/03/17
Drawn by: DN	Drawing No: 595391-3
Scale: As specified (A3)	Rev: F