


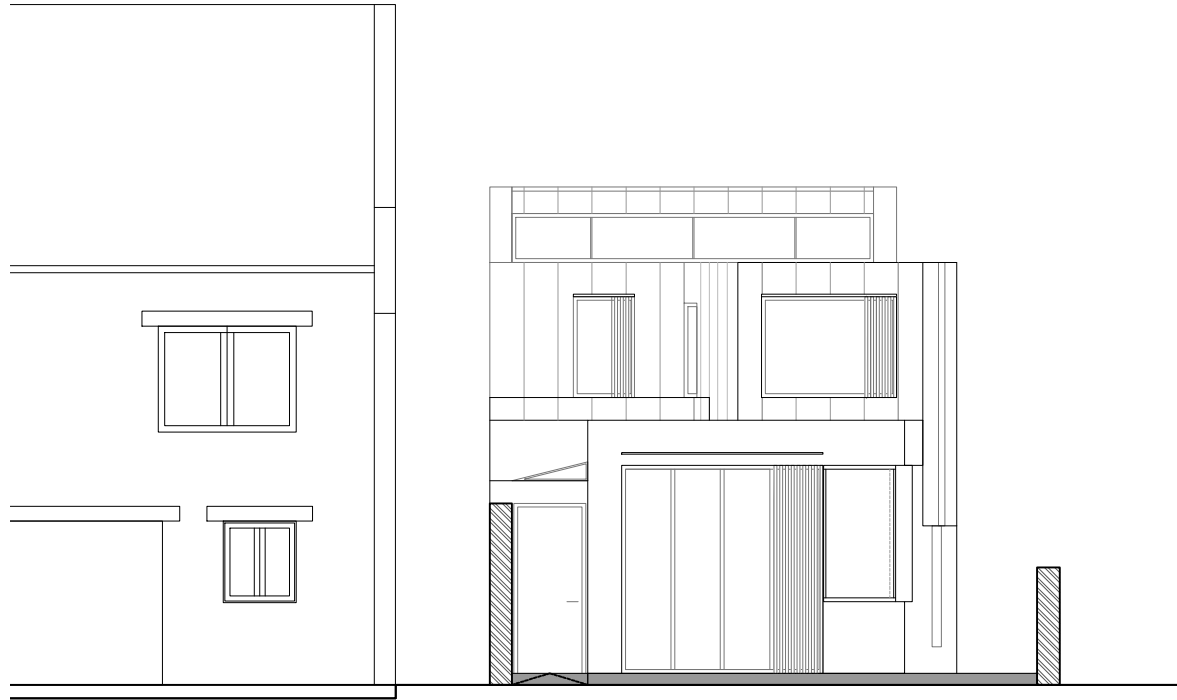


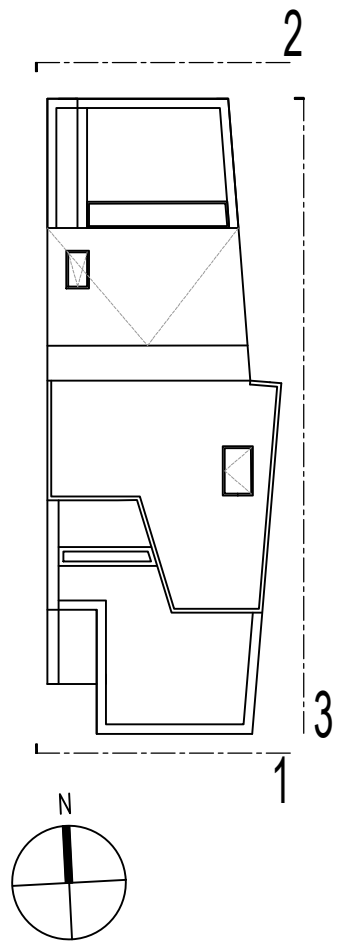

1. SOUTH ELEVATION
Scale: 1:100

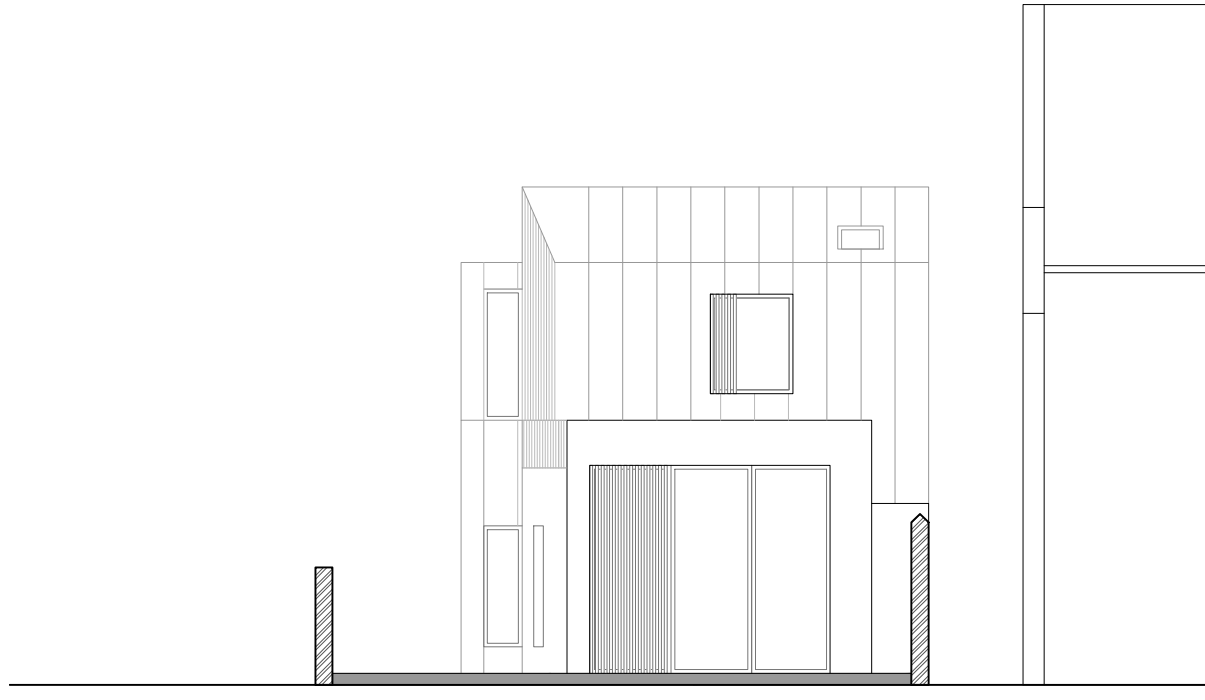


2. NORTH ELEVATION
Scale: 1:100

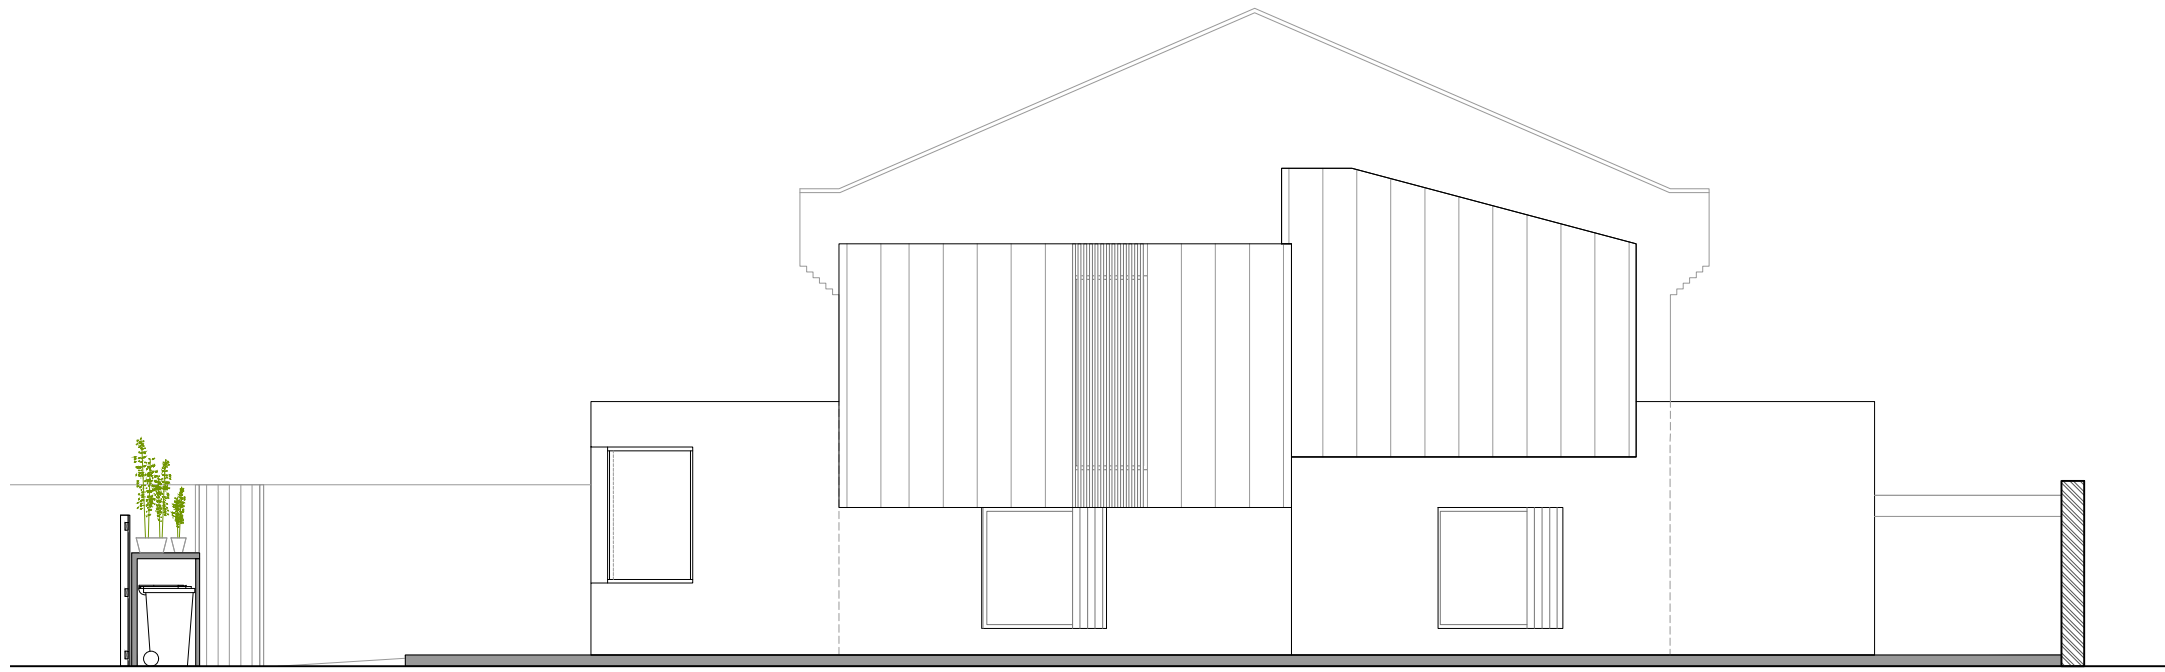

3. EAST ELEVATION
Scale: 1:100

R/O 27 LEIGHTON ROAD

 

			Drawing Status PROPOSED EXTERIOR ELEVATIONS		 Alan Morris Architect Unit 52 One Prince of Wales Road London NW5 3LW
			Drawing Status PLANNING		
			Scale 1:100 @ A2		
A	23.06.17	Issued for Non-Material Amendment Application	KC/AM	Date DEC 2016	Project Title R/O 27 LEIGHTON ROAD, NW5
-	09.12.16	Issued for Planning Application	KC/AM	Drawing Number 140-P-007	Rev A
Rev	Date	Description	Rev/Cdn By		