





PROPOSED FRONT ELEVATION

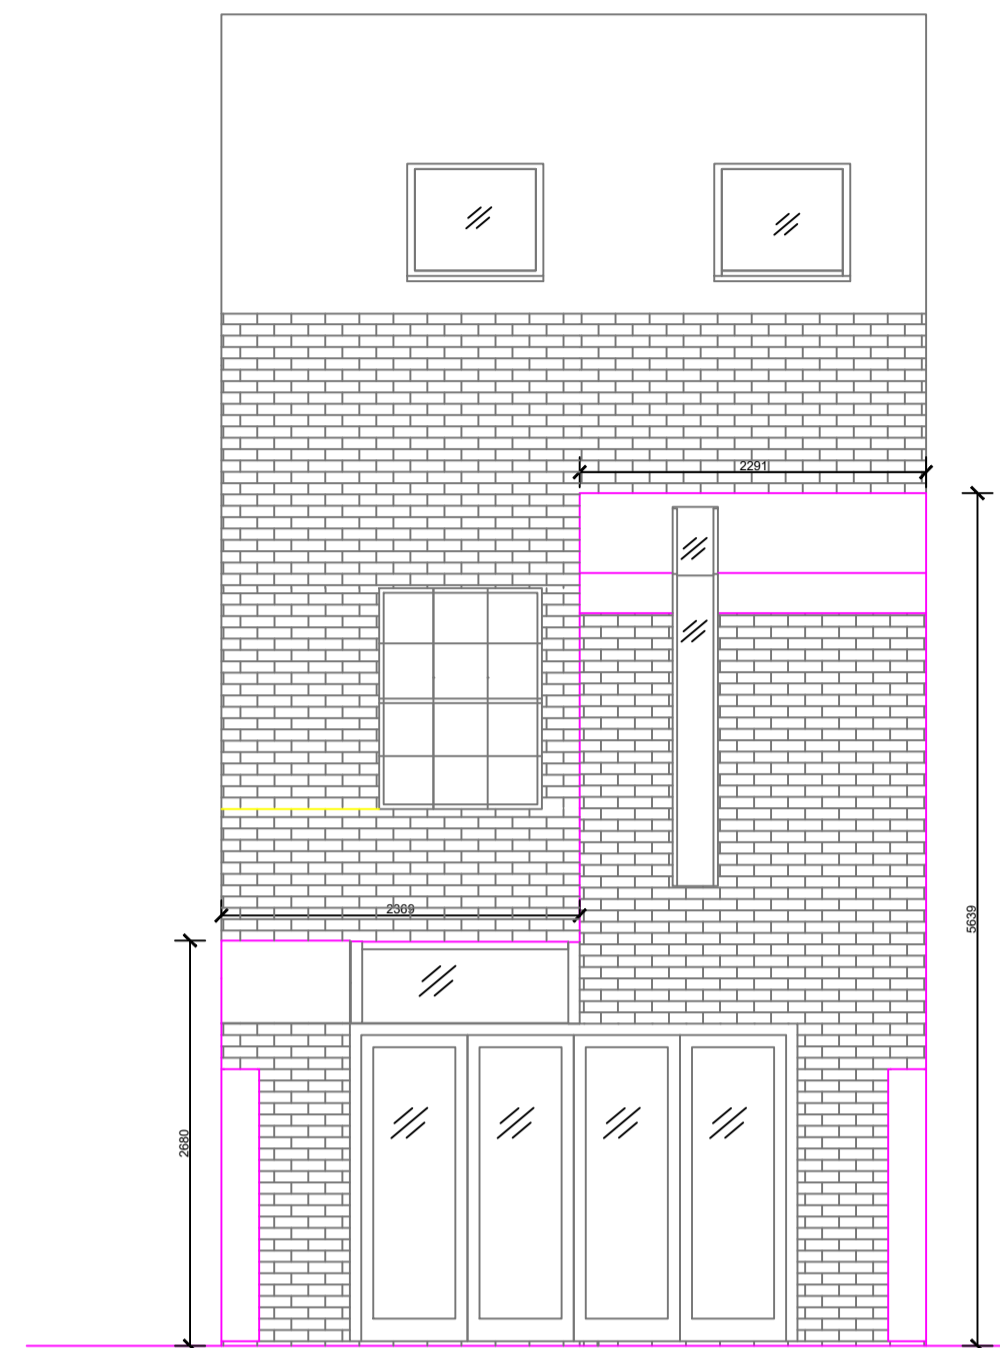

PROPOSED BACK ELEVATION

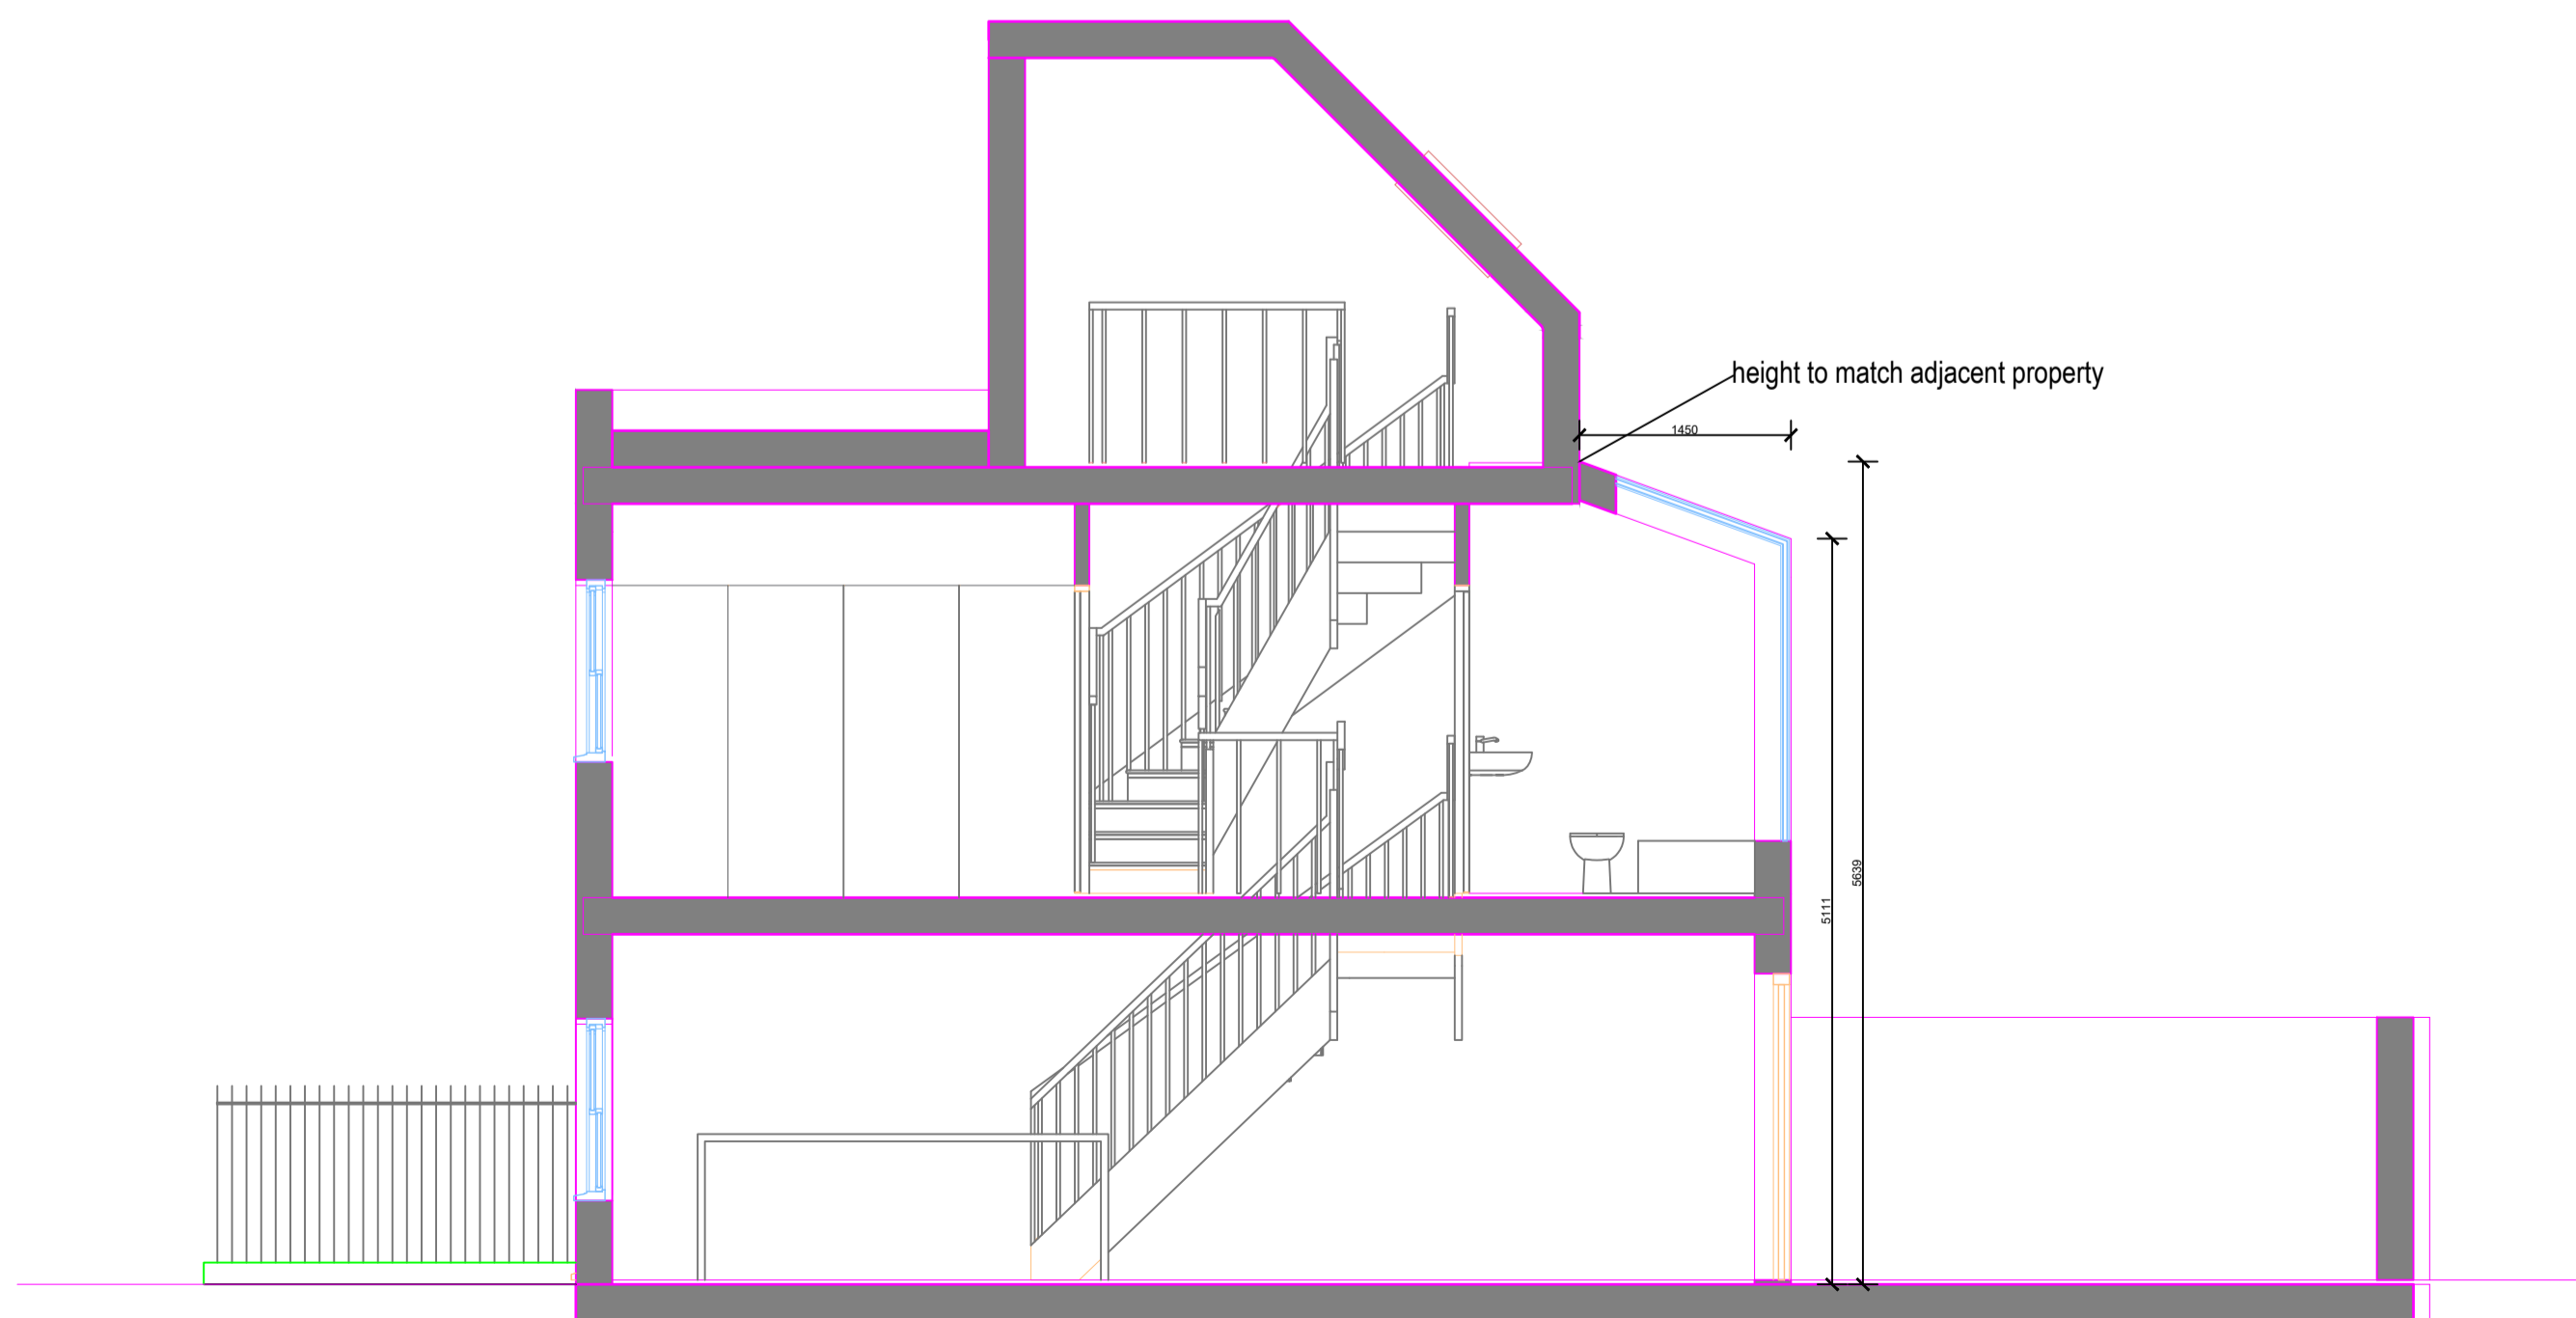


PROPOSED SECTION AA



Revision	Description	Date
1	Existing sash retained Removal of balustrade	27-6-17
Revision Schedule		

PROJECT 12 FORTRESS GROVE LONDON NW5 2HD		
DRAWING PROPOSED ELEVATIONS AND SECTION		
CLIENT		
DATE 19/04/17	DRAWN byds	
DRAWING No. A-101R1	SCALE 1:50 @ A1	CHECK PRN
© Copyright retained		

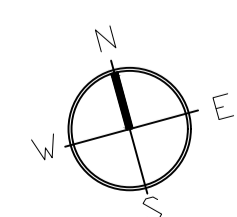

byds
+associates