


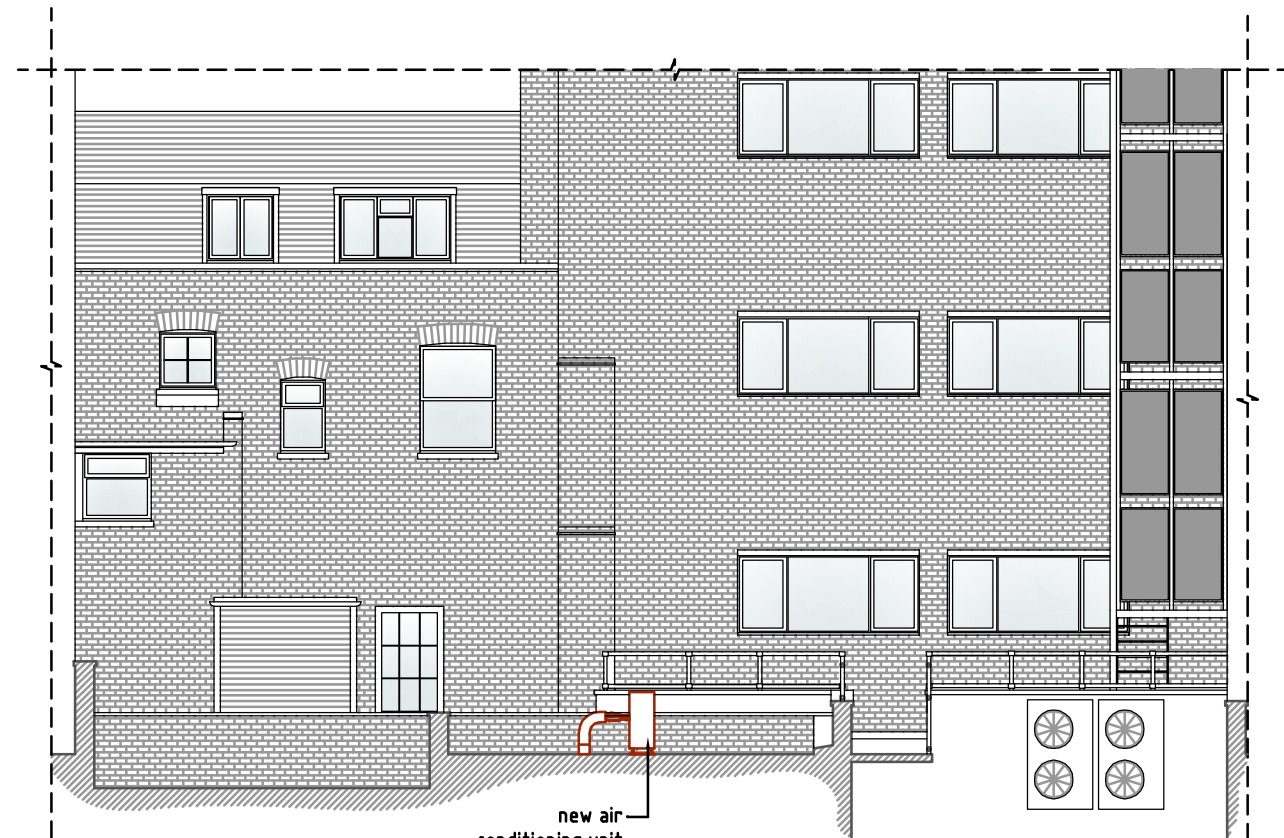


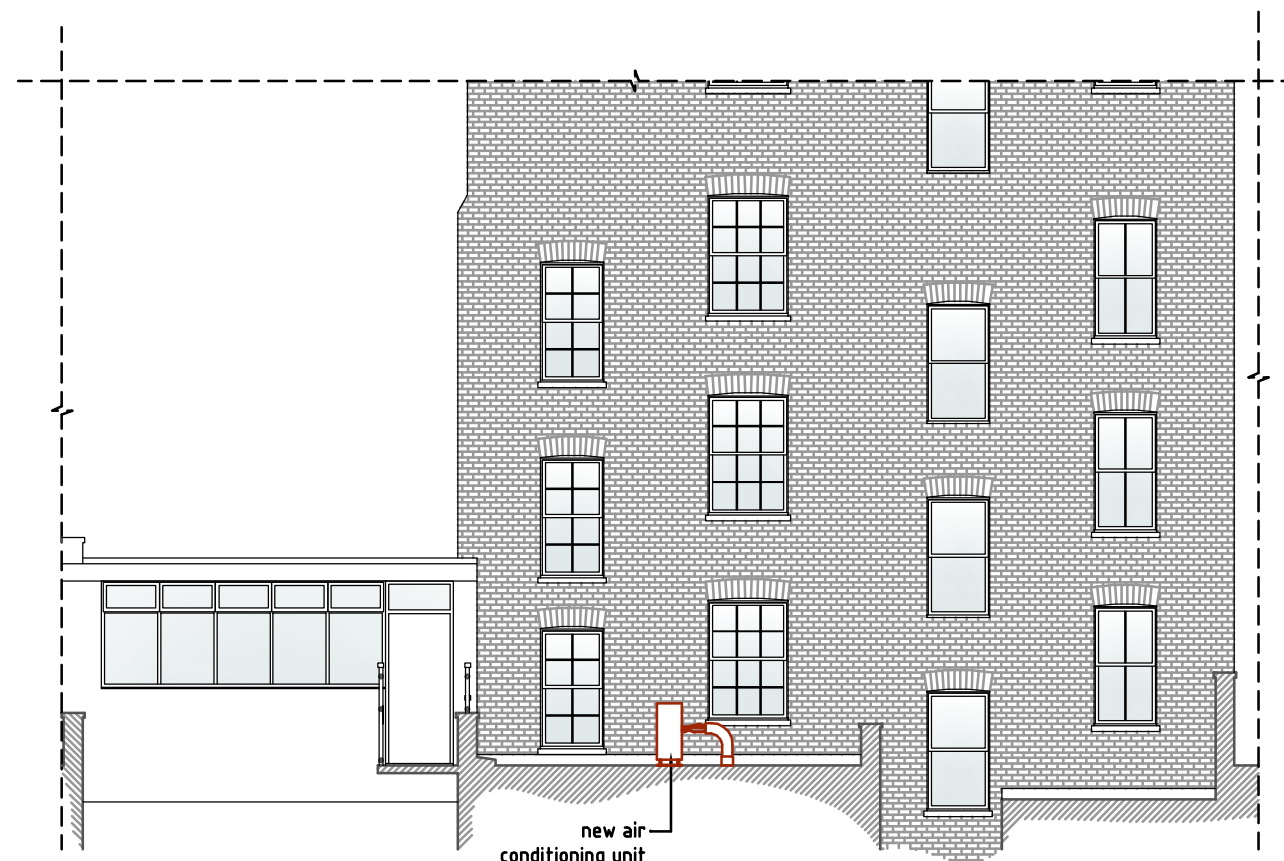

ELEVATION A

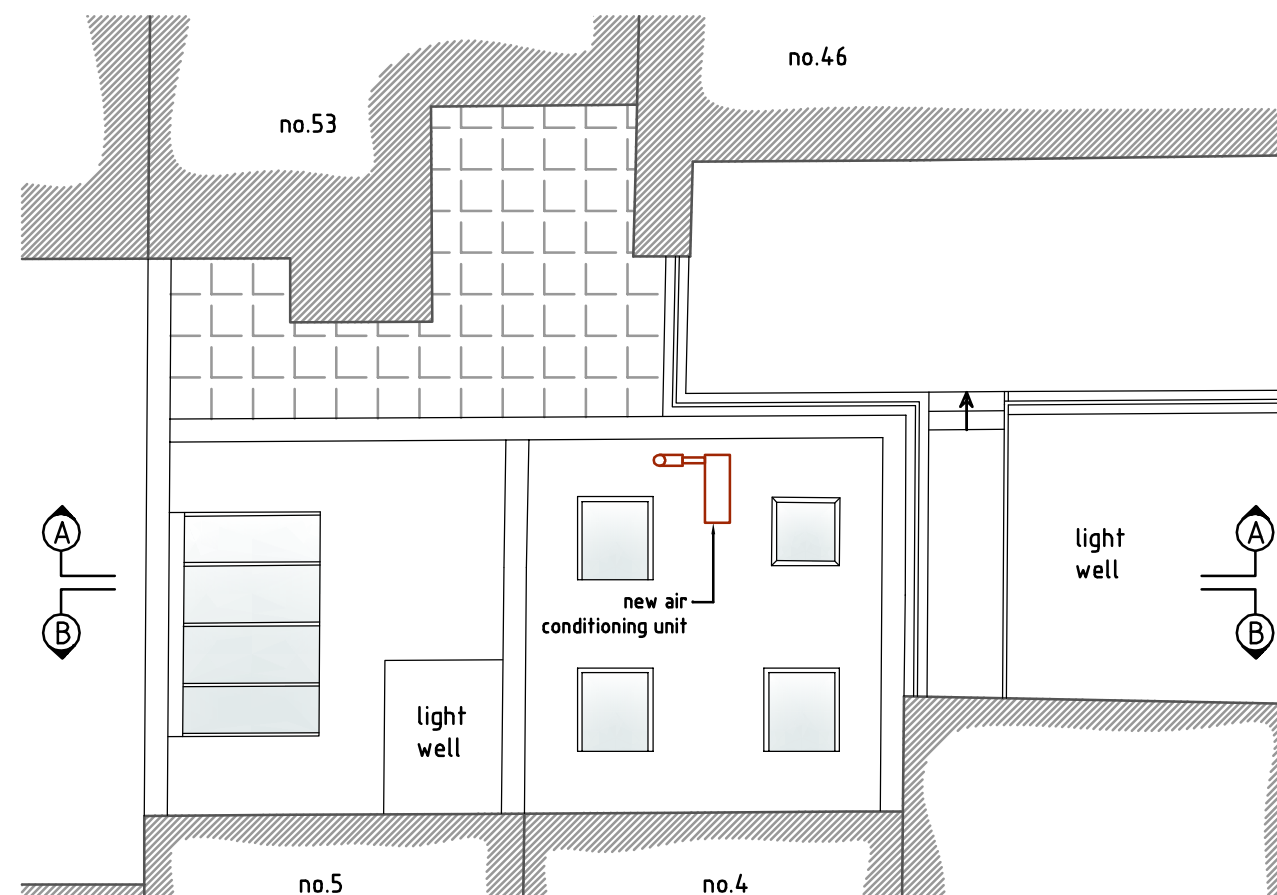


ELEVATION B

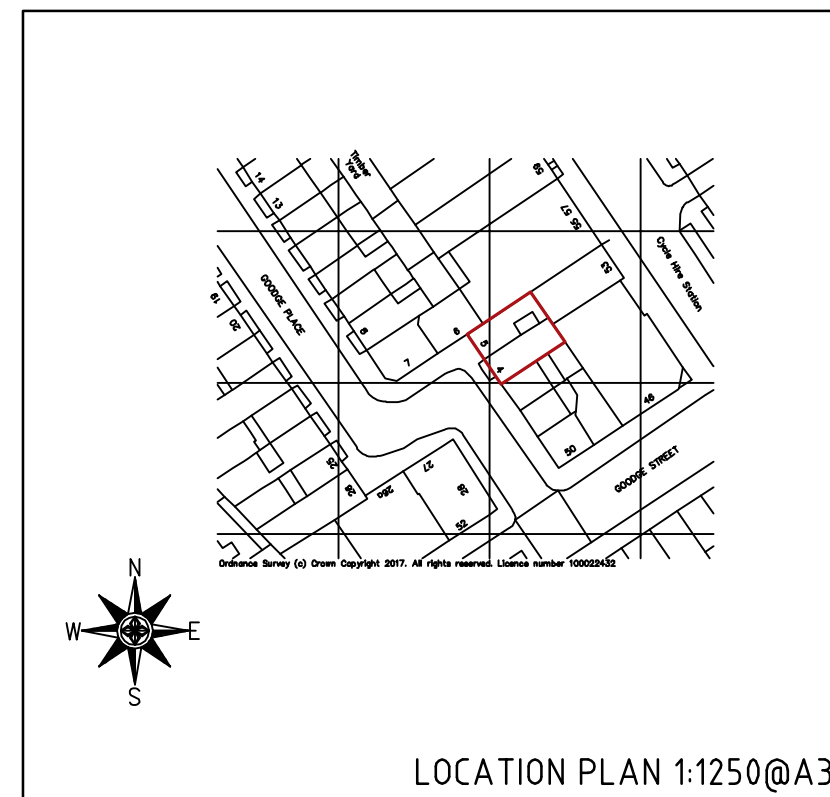

ROOF PLAN

RETROSPECTIVE APPLICATION - INSTALLATION OF
AIR CONDITIONING UNIT
AT 4-5 GOODGE PLACE, W1T 4SD LONDON

 

SCALE 1:100@A3

CONTACT JOE/KASIA

DRAWING NO. PA101

DATE JUNE 2017

HSP Architects LLP
5 Goodge Place
W1T 4SD London
020 7631 3678