


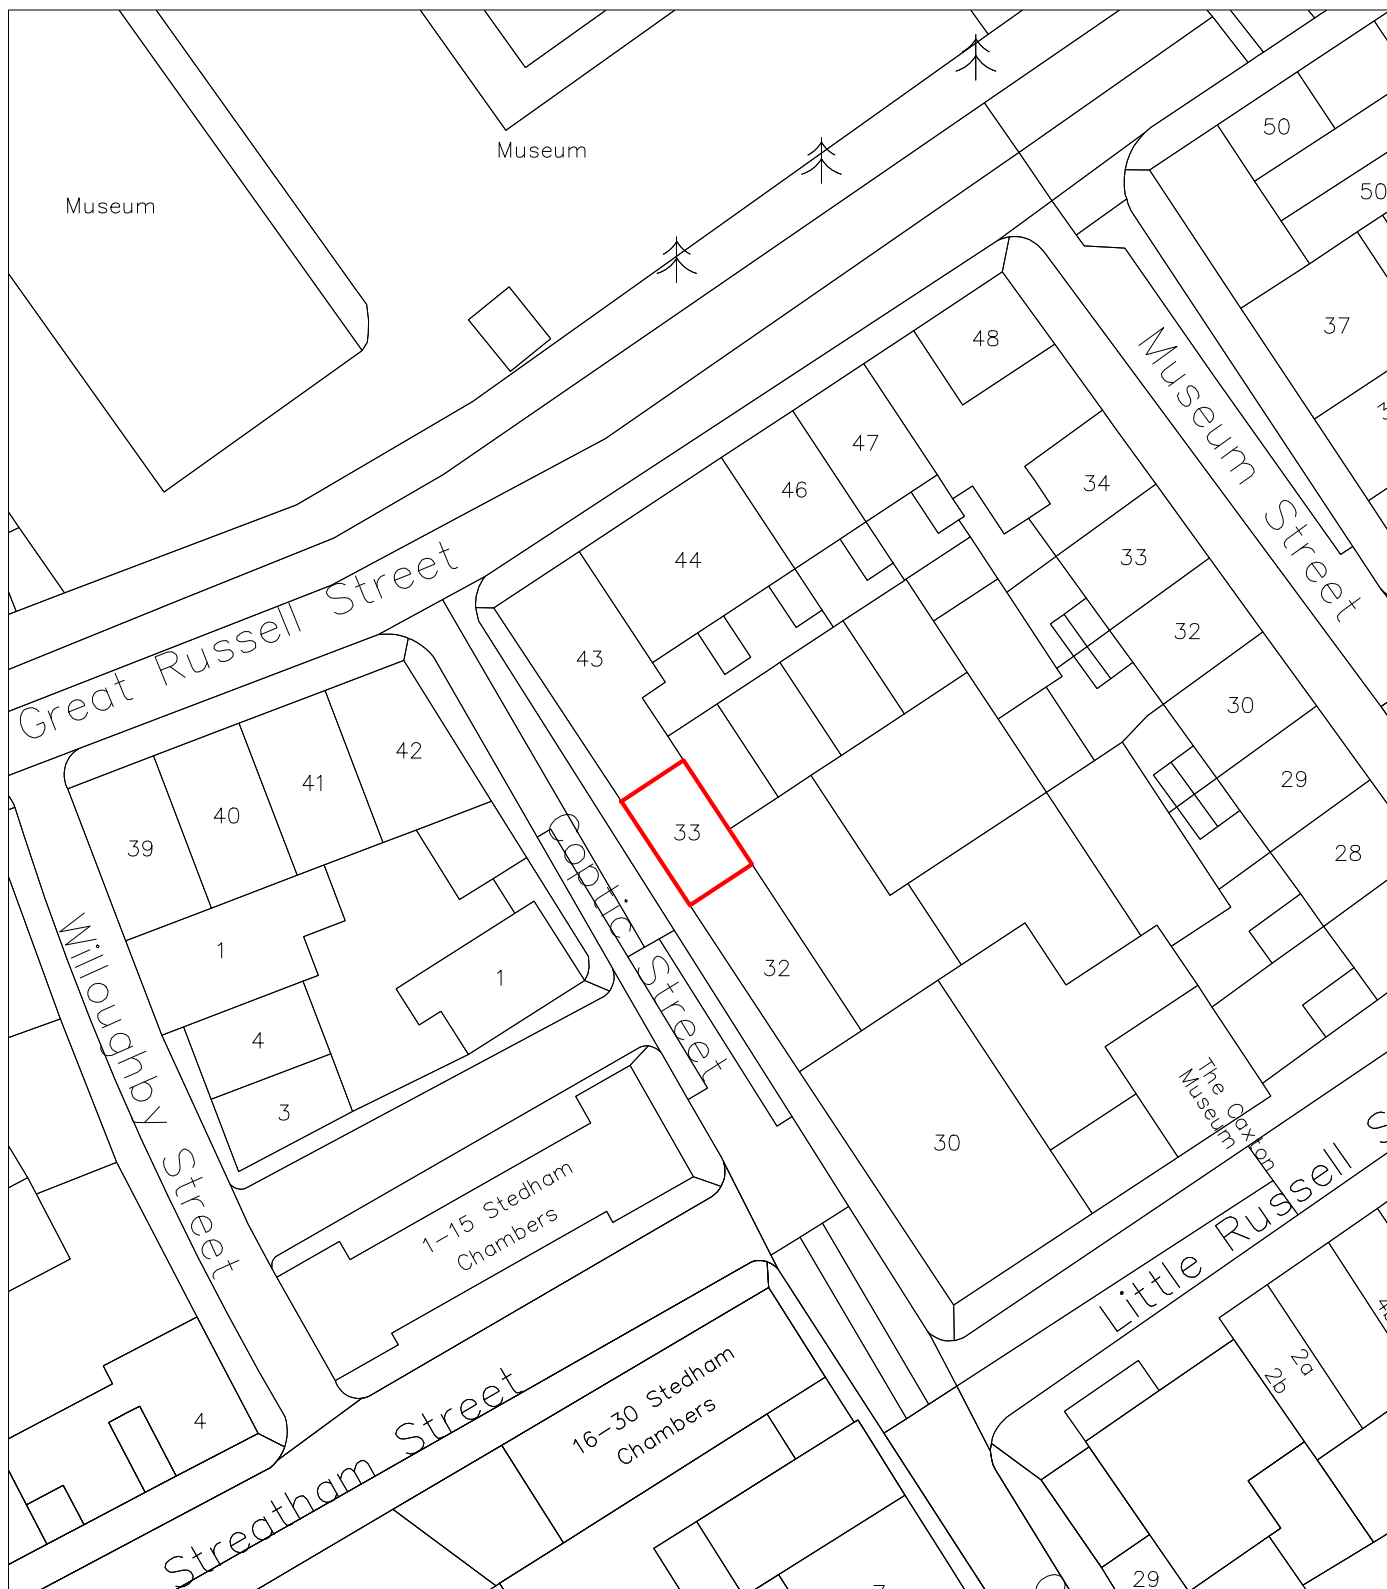

Client

Project
33 COPTIC STREET
LONDON WC1A 1NP
Title
SITE PLAN

Date	Scale: Paper	Drawn
07.06.16	1:500@A4	OT
Job Number	Drawing Number	
A18289	901	

Portland House
4 Great Portland Street
London W1W 8QJ

t: 020 7907 4500
f: 020 7907 4501

www.hbsv.com

