


team. ± all dimensions are in millimeters unless otherwise stated. ± do not scale this drawing. ± any discrepancies in dimensions are to be reported to the architect. ± all information subject to detail site survey.

- DRAWING NOTES:
1. Drawing indicates design intent only.
 2. The contractor is responsible for taking and scheduling all dimensions on site.

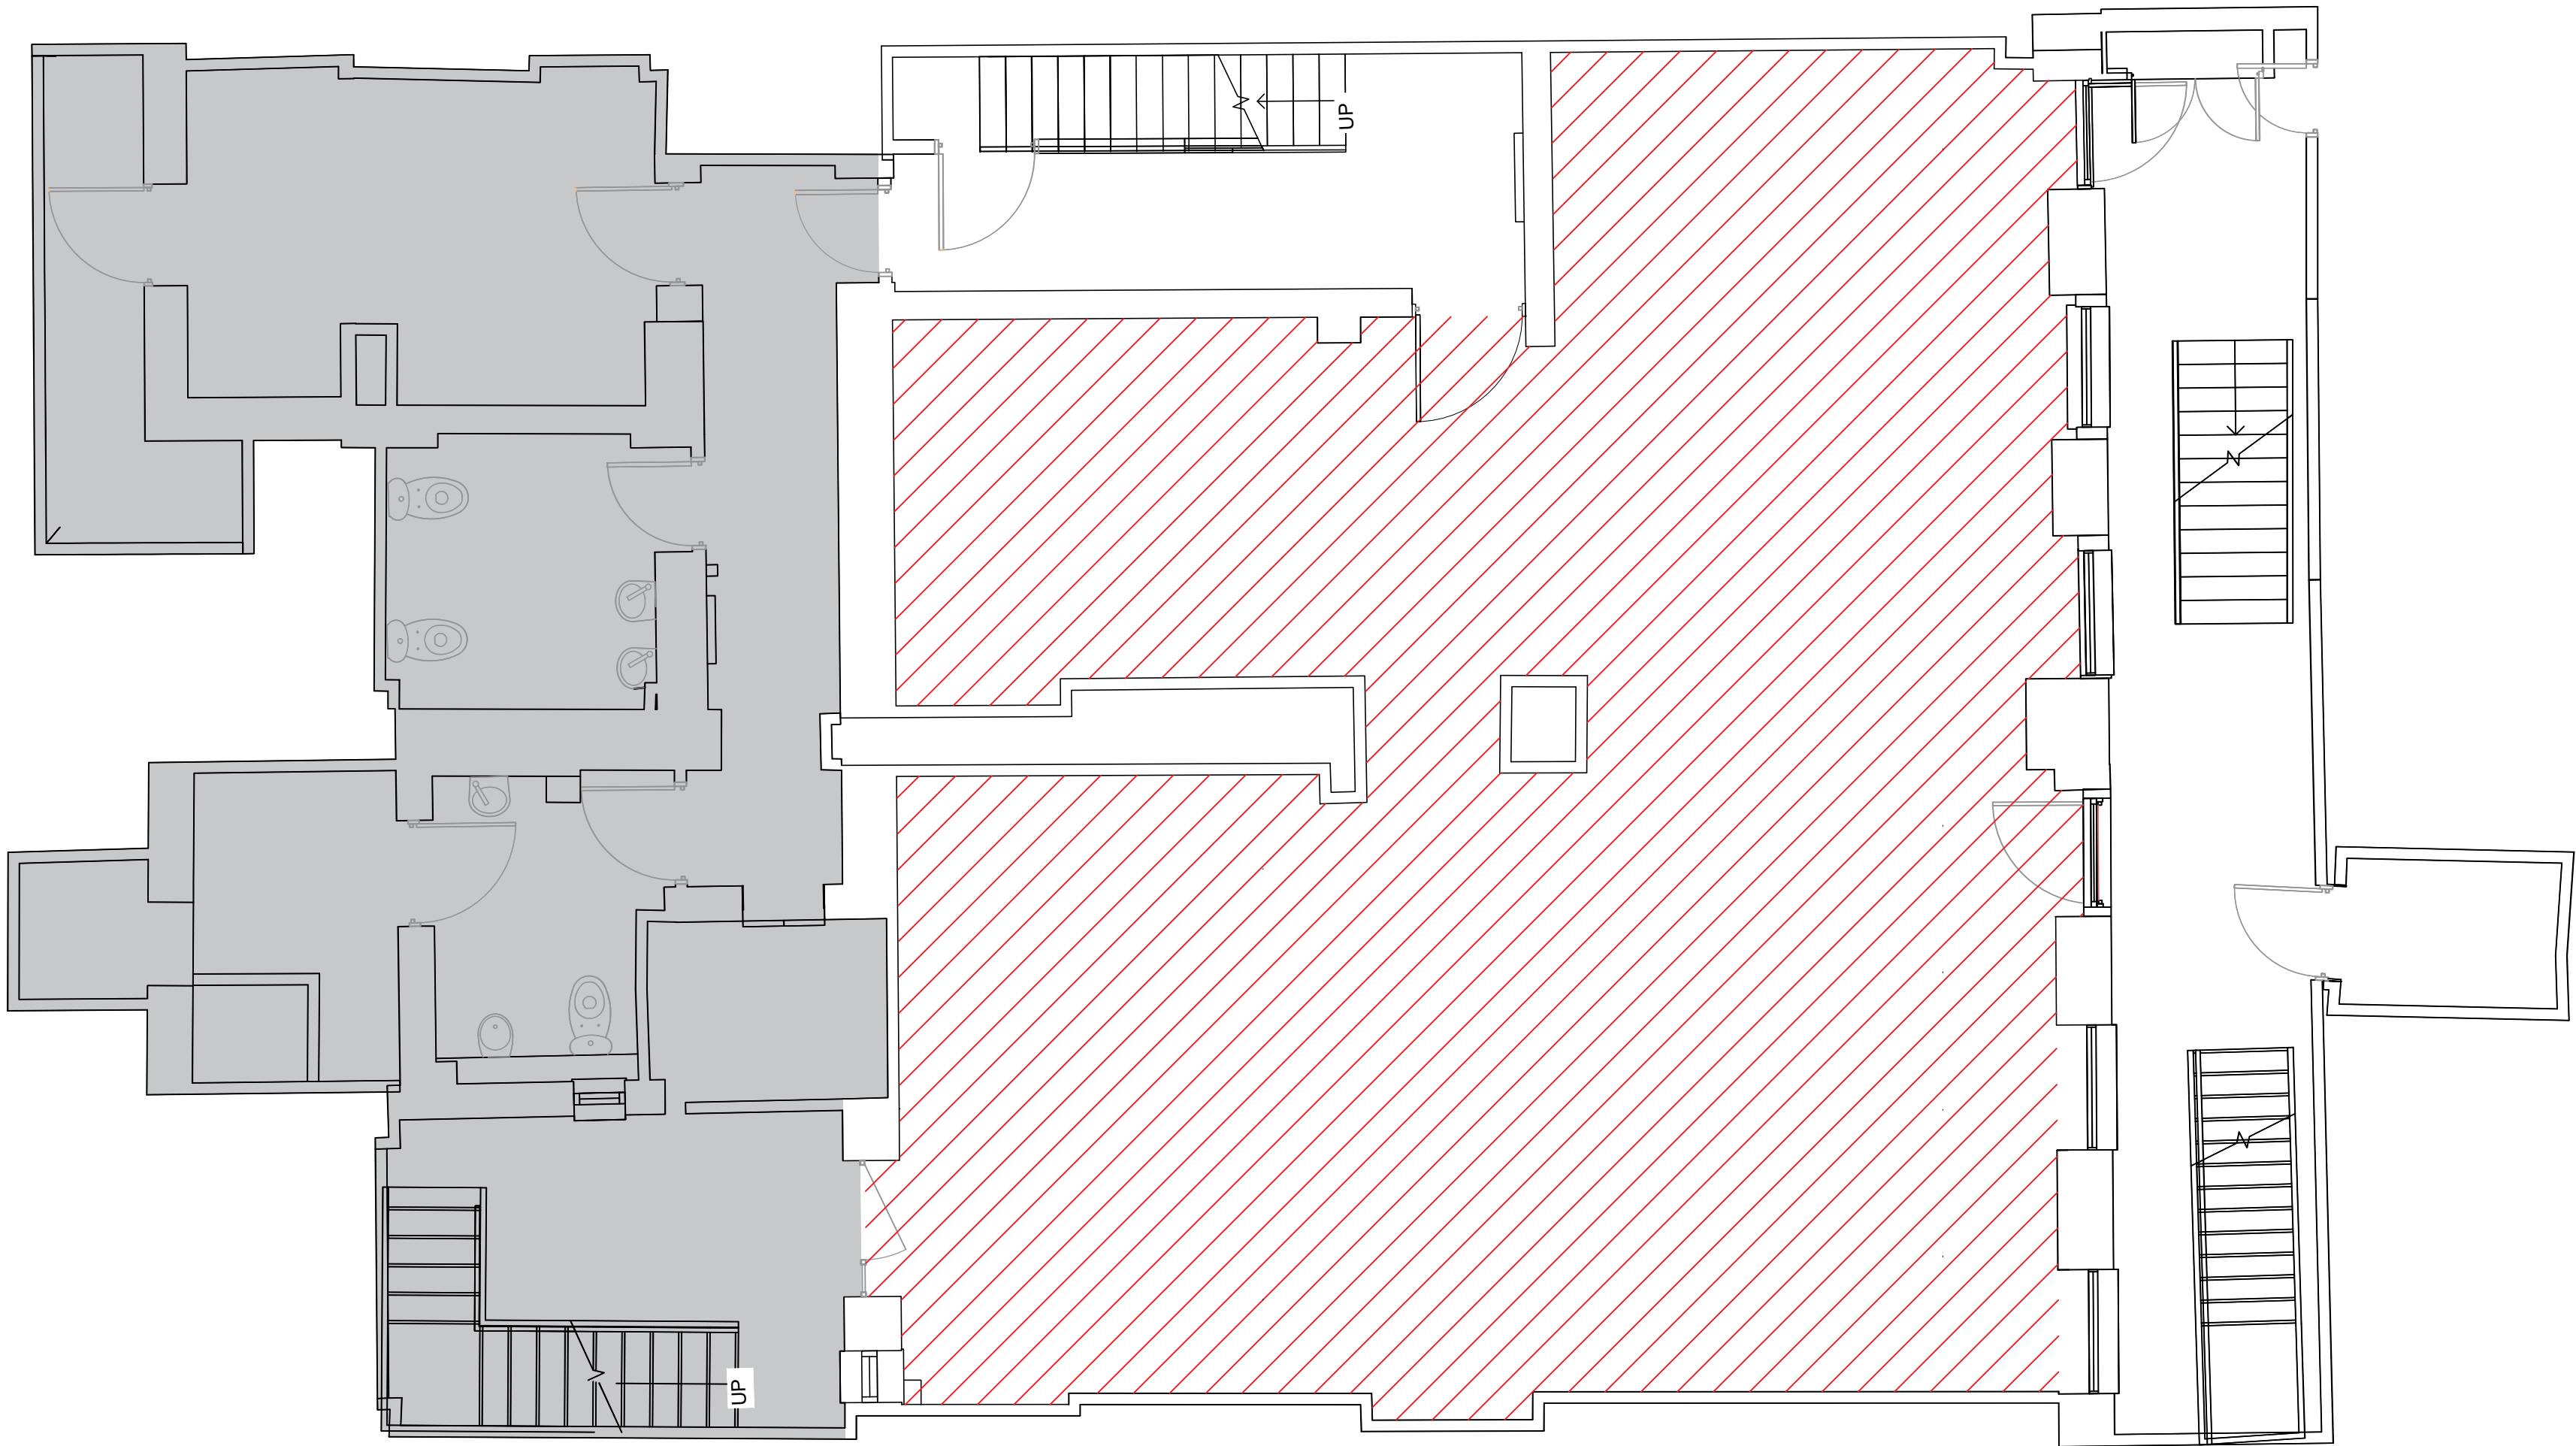

STRIP OUT KEY

Strip out suspended tile ceiling

REV	DESCRIPTION	LISTED BUILDING CONSENT	JM	EW	26.06.2017
			BY	CHK	DATE

PLANNING



DOUGHTY STREET
CHAMBERS

53 / 54 DOUGHTY STREET

REFLECTED CEILING PLAN
STRIP OUT
Basement

DRAWING NUMBER / REVISION
A 1426 DE 1003 -

SCALE
1:50 @A1 1:100 @A3

DATE / DRAWN BY / CHECKED BY
170330 JM

fletcher priest architects
london + köln + riga
middlesex house
34/42 cleveland st
london W1T 4JE
t +44 (0)20 7034 2200
f +44 (0)20 7637 5347
www.fletcherpriest.com