


DO NOT SCALE FROM THIS DRAWING
ALL DIMENSIONS TO BE CHECKED ON SITE
THE GENERAL CONTRACTOR IS RESPONSIBLE
FOR CHECKING ALL DIMENSIONS ON SITE
EHA IS TO BE INFORMED OF ANY DISCREPANCY

DRAWINGS NOT FOR CONSTRUCTION

Revision	Date	Description	Author
-	29.05.17	First Issue	EH

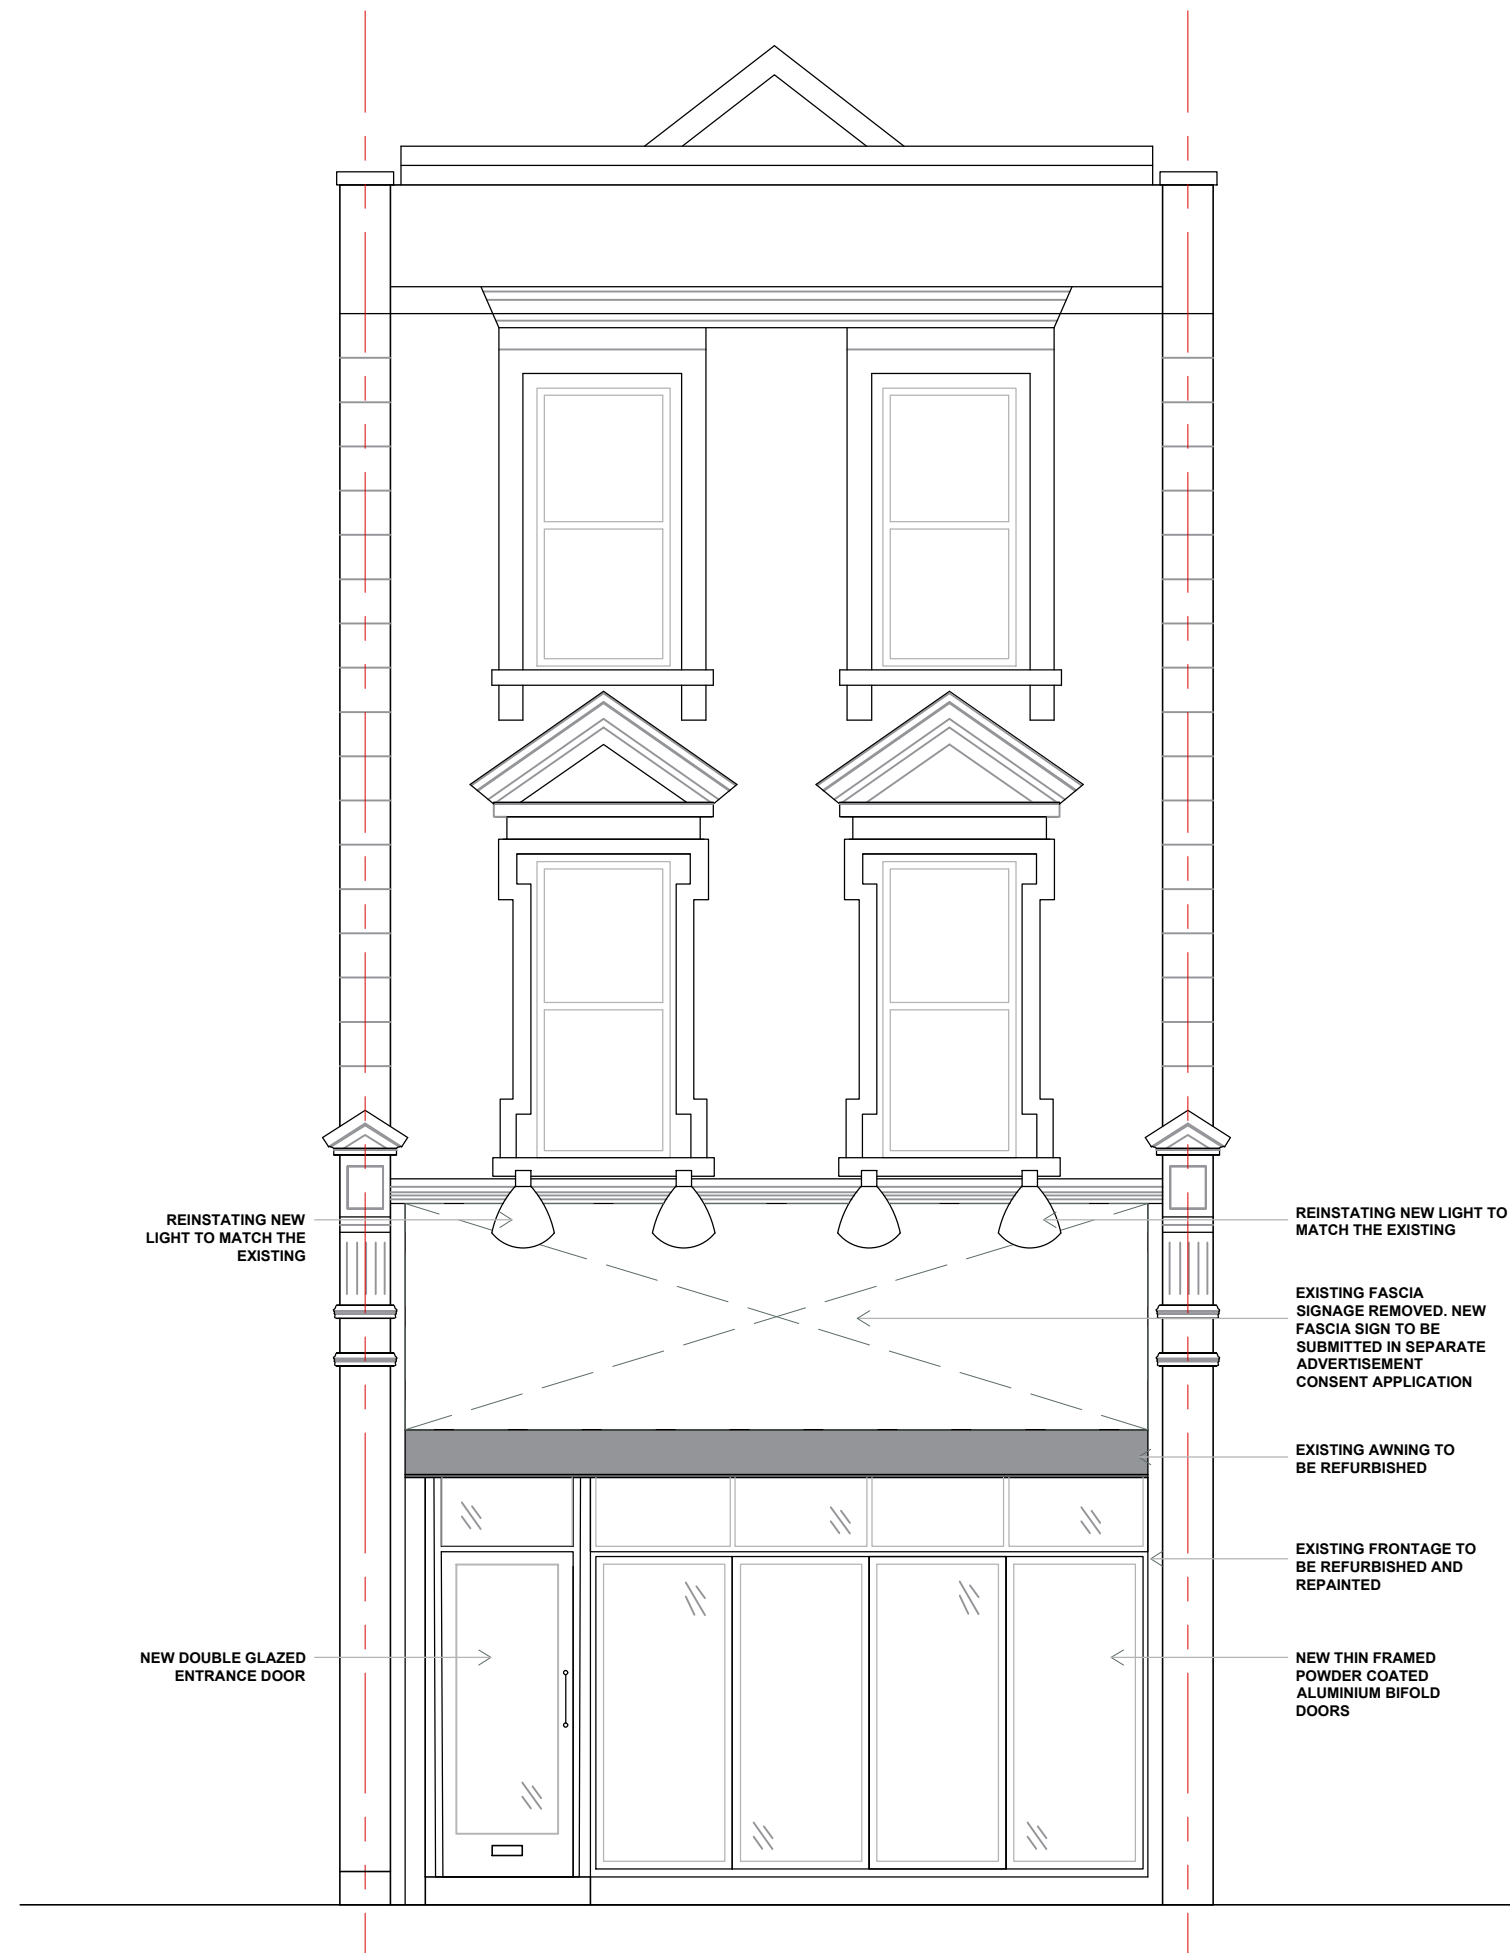

0.5m 2.5m



Elaine Halford Architects
8 Park Avenue, London, N22 7EX
Tel: 0208 352 3256
www.elainehalford.com

project
**238 WEST END LANE,
LONDON, NW6 1LG**

drawing title
**PLANNING
PR FRONT ELEVATION**

drawing No
064-408

scale	drawn by	revision
1:50@A3 1:25@A1	EH	-