


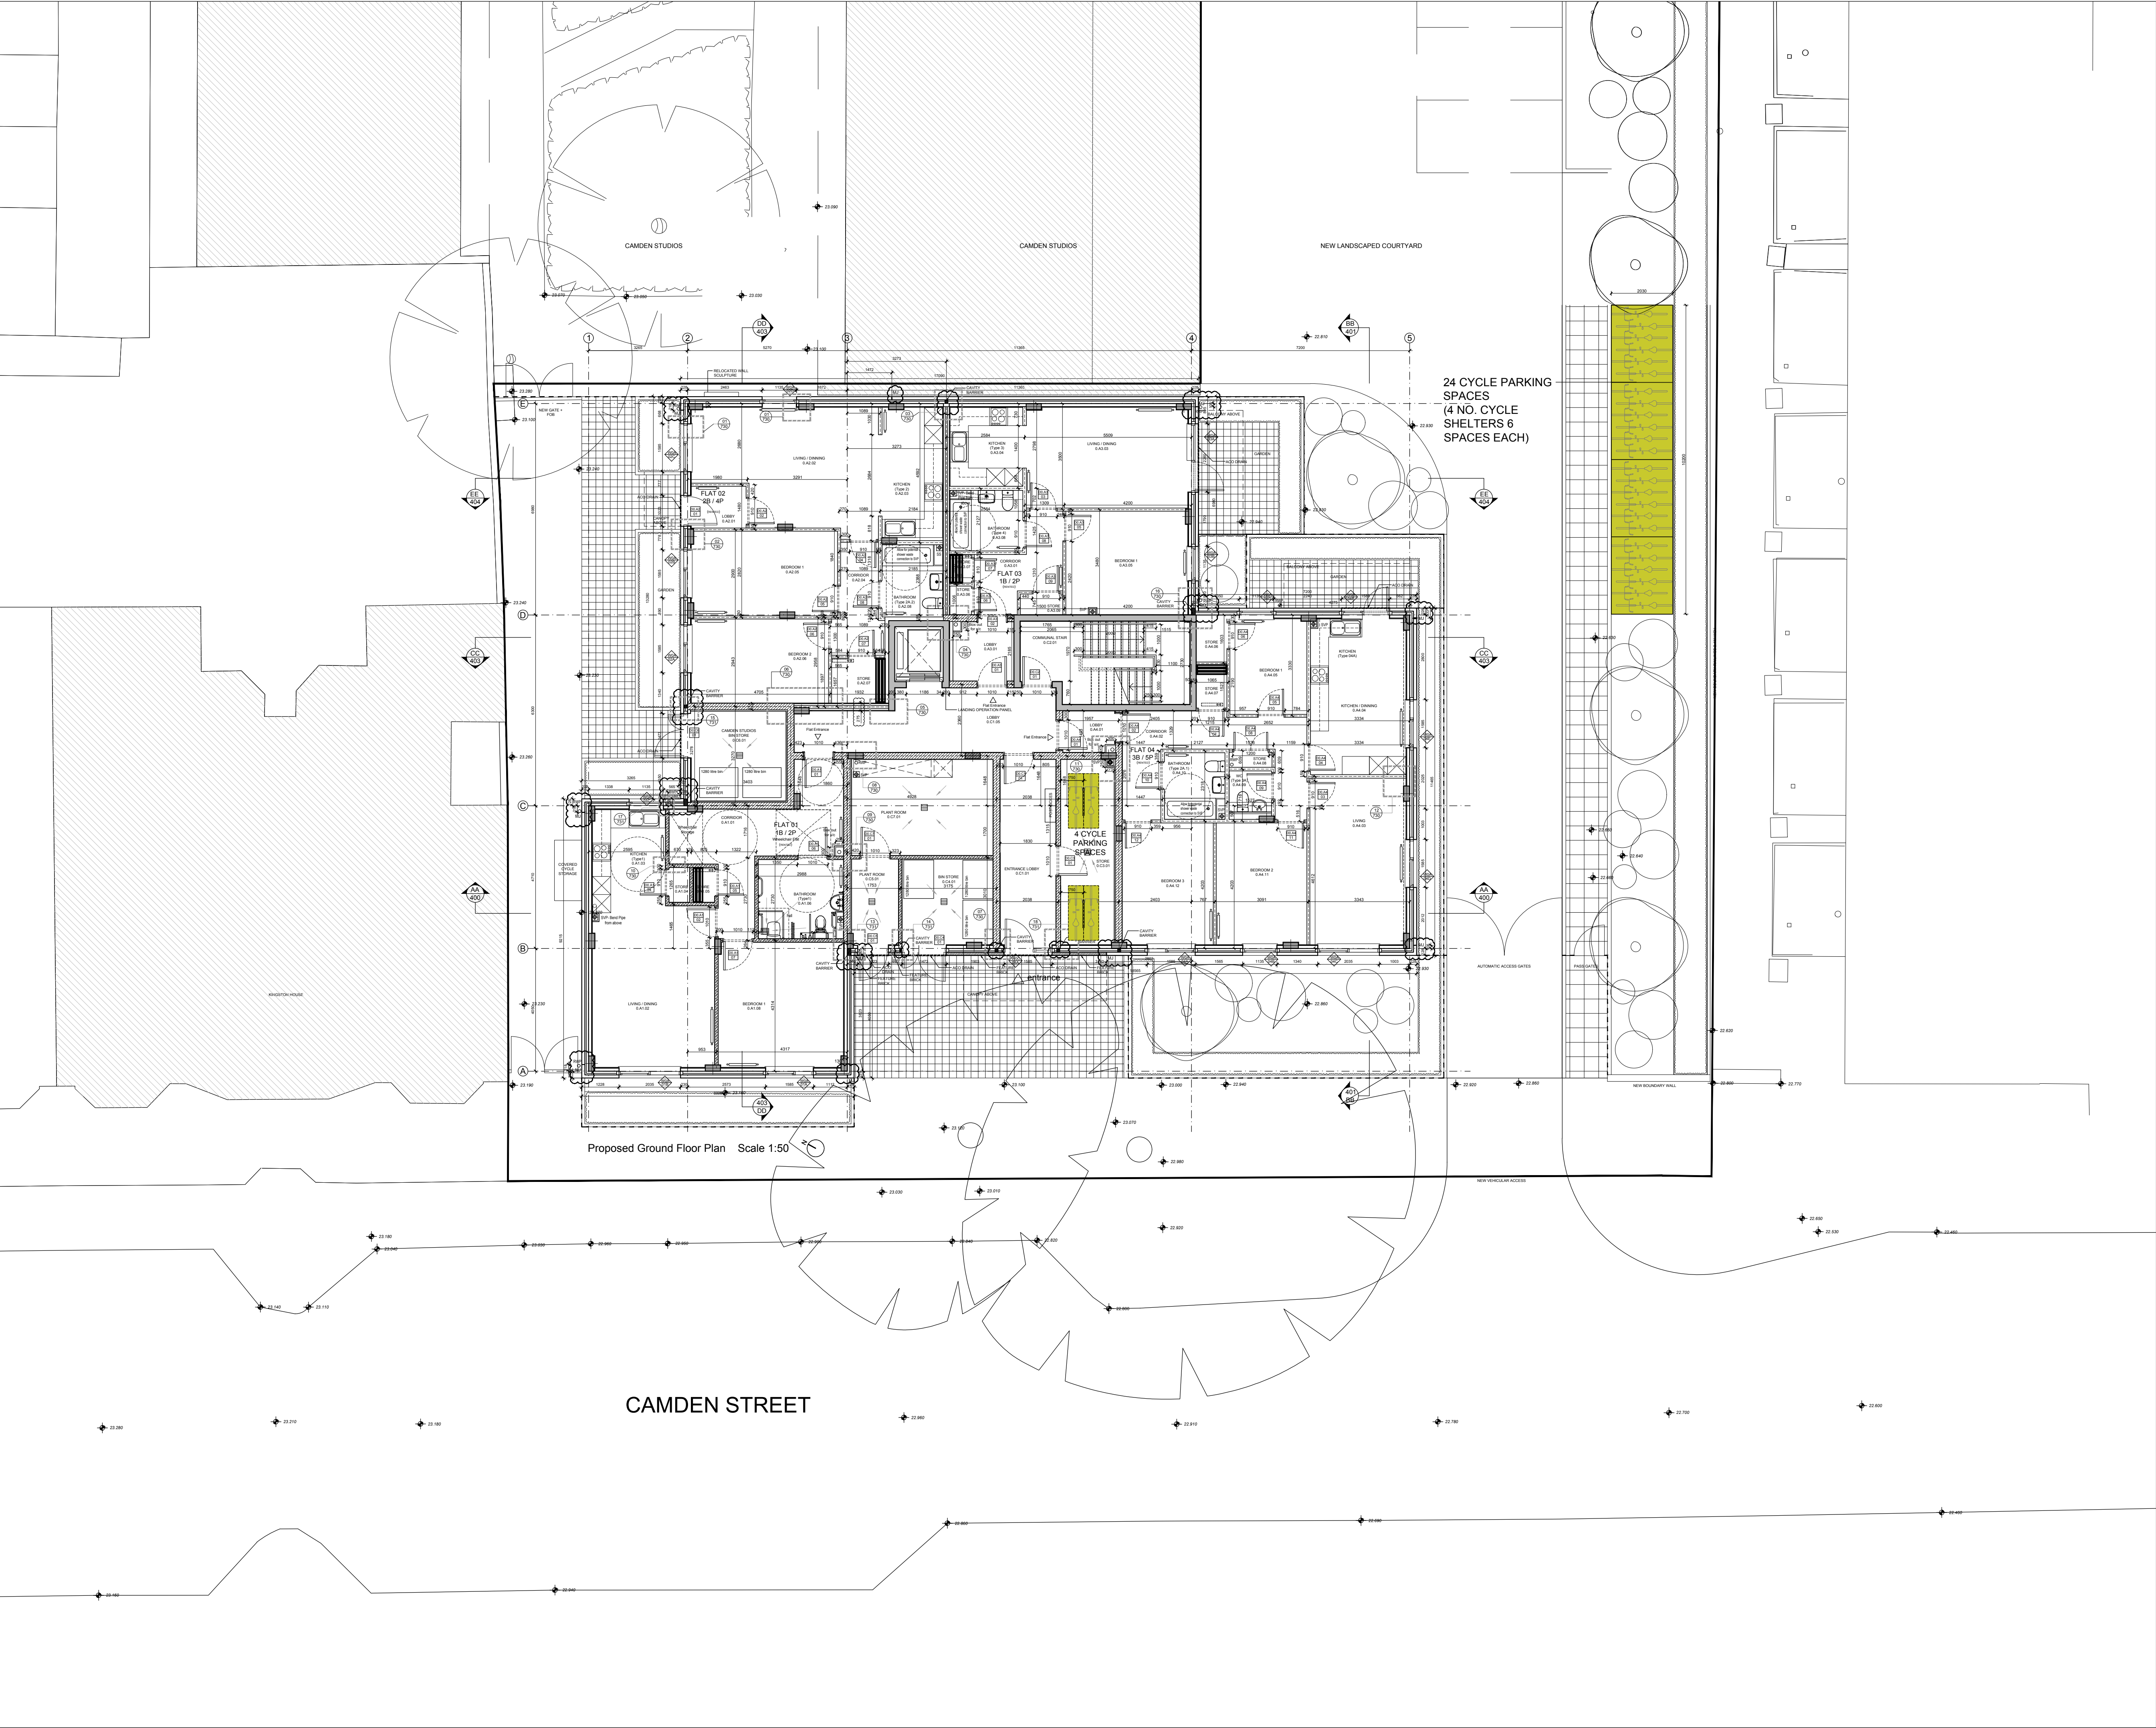

NOTES

DO NOT SCALE - USE FIGURED DIMENSIONS ONLY.

ALL DIMENSIONS TO BE CHECKED ON SITE PRIOR TO CONSTRUCTION AND ANY DISCREPANCIES TO BE HIGHLIGHTED BY CONTRACTOR.

THIS DRAWING IS TO BE READ IN CONJUNCTION WITH ALL RELEVANT SPECIFICATIONS AND DRAWINGS.

ALL LEVELS ARE TO FINISHED LEVELS UNLESS OTHERWISE INDICATED.

LEGEND

drawing status:	CONSTRUCTION		
revision:	description:	date:	
P.01	Issued for Information	27-06-17	

CONSTRUCTION

SADAarchitecture

P : Suite 14, Arquen House, 4-6 Spicer St, St Albans, AL3 4PQ.
E : letterbox@sada-architecture.com
W : www.sada-architecture.com
T : 01727 860810

project:	16-019 CAMDEN STREET		
drawing:	PROPOSED GROUND FLOOR PLAN		
date:	08-02-17	drawn by: MP	check: SM
scale:	1:100 @ A1	dwg no.: 300SK	rev. no.: P01

© Copyright: This drawing or design may not be reproduced without permission.