

- EXISTING SITE BOUNDARY
- 393 SQM
- EXISTING PROPERTY
- 315 SQM
- DRAWINGS
- 203 EX 01
- 203 EX 02
- 203 EX 03

DESIGNISMS
ARCHITECTS + DEVELOPMENT CONSULTANTS
T: 0208 854 1845 E: HELLO@DESIGNISMS.CO.UK
WWW.DESIGNISMS.CO.UK

Revision	Date	Description	Author
-	-	-	-

Client
WILBERFORCE
CHAMBERS

Project
8 NEW SQUARE,
LONDON, WC2A 3QP

Date: MAY 2017 Scale: 1:200 @A3 Drawn By: IO

THE CONTRACTOR IS RESPONSIBLE FOR CHECKING DIMENSIONS, TOLERANCES AND REFERENCES. ANY DISCREPANCIES ARE TO BE VERIFIED WITH THE ARCHITECT BEFORE PROCEEDING WITH THE WORKS ON SITE OR OFF-SITE FABRICATION.

WHERE AN ITEM OR DETAIL IS COVERED BY DRAWINGS TO DIFFERENT SCALES, THE LARGER SCALE DRAWING IS TO BE WORKED TO.


DO NOT SCALE FROM DRAWINGS. FIGURED DIMENSIONS TO BE WORKED TO IN ALL CASES.

THIS IS A COPYRIGHT DRAWING. NOT TO BE COPIED OR REPRODUCED WITHOUT THE WRITTEN PERMISSION OF THE ARCHITECT.

Status
PLANNING ■ BUILDING CONTROL ■ CONSTRUCTION ■

EXISTING
SITE BLOCK PLAN

Job no.	dwg type	Sheet no.	Rev
203	LP	02	-

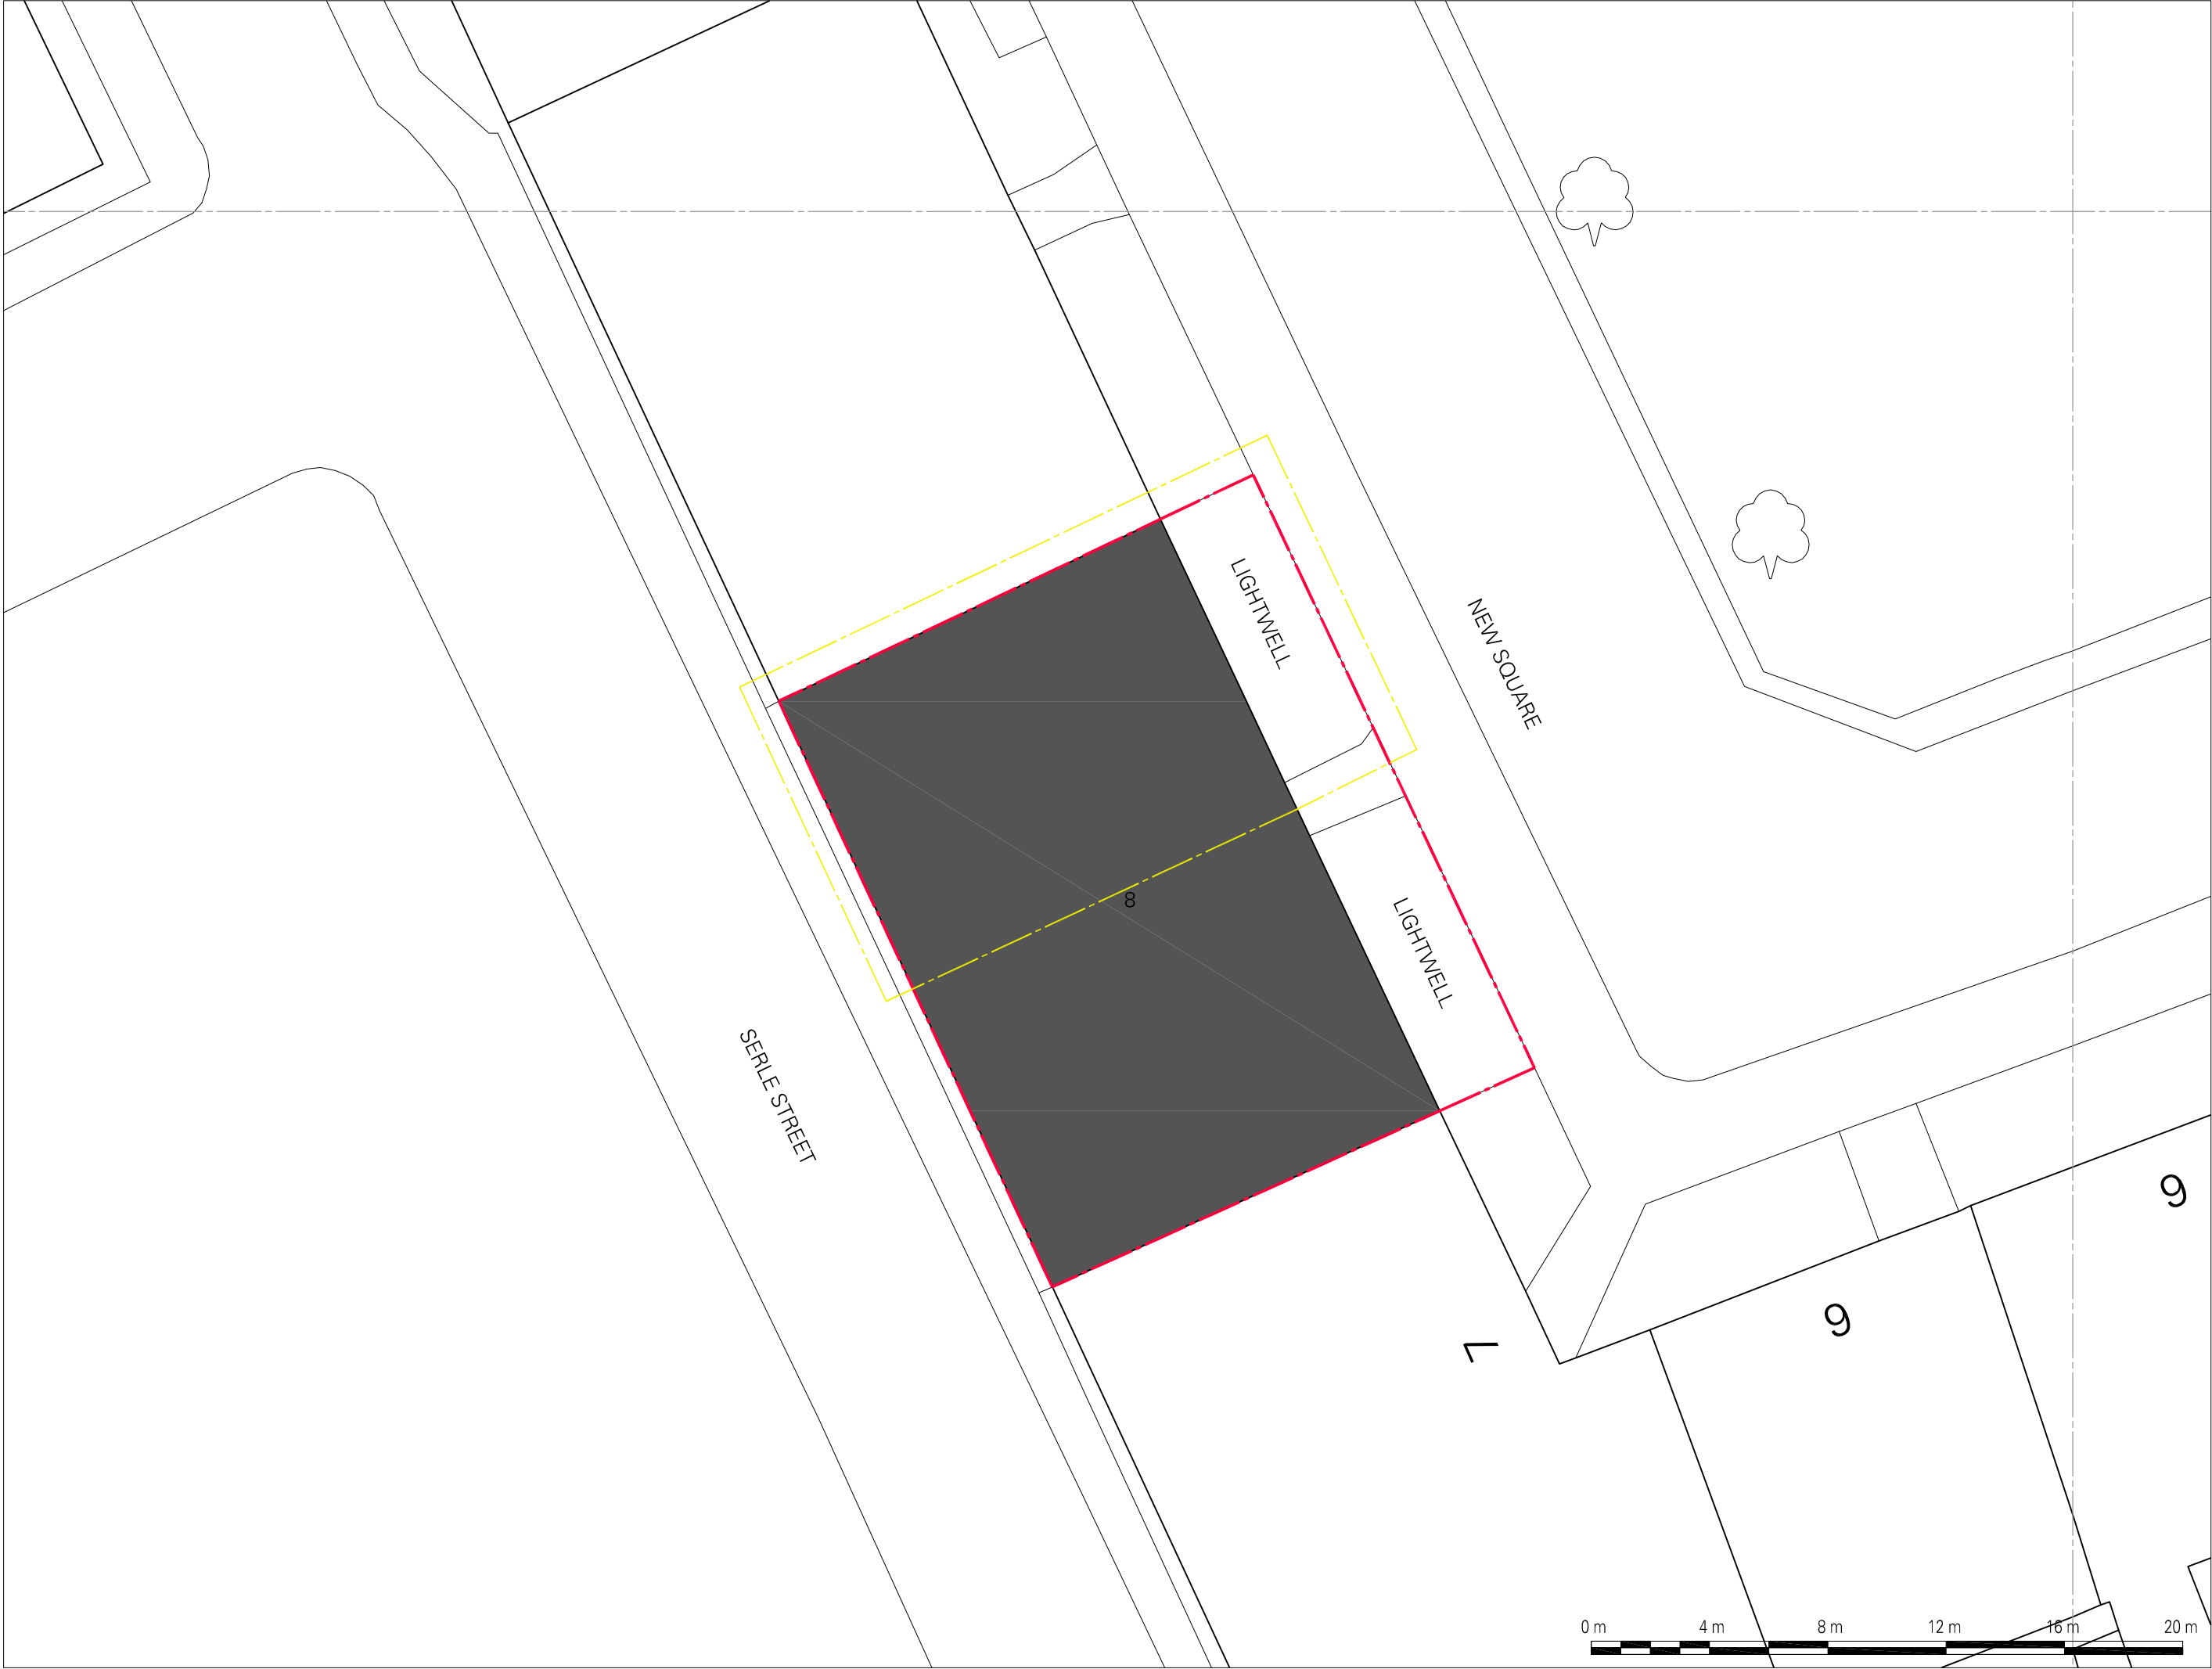



FRONT
ENTRANCE



EXISTING
STRUCTURE



EXISTING PROPERTY TO REMAIN AS
EXISTING
- NO PROPOSED INTERNAL CHANGES



PROPERTY BOUNDARY/ PARTY
WALL TO BE CONFIRMED VIA
REFERENCE TO DEED PLANS



DESIGNISMS

STREET LEVEL /
PAVEMENT

LIGHTWELL
BELOW

ACCESS BRIDGE

LIGHTWELL
BELOW

DESIGNISMS

ARCHITECTS + DEVELOPMENT CONSULTANTS

T: 0208 854 1845 E: HELLO@DESIGNISMS.CO.UK
WWW.DESIGNISMS.CO.UK

Revision	Date	Description	Author
-	-	-	-

Client

WILBERFORCE
CHAMBERS

Project

8 NEW SQUARE,
LONDON, WC2A 3QP

Date: MAY 2017

Scale: 1:50 @A3

Drawn By: IO

THE CONTRACTOR IS RESPONSIBLE
FOR CHECKING DIMENSIONS,
TOLERANCES AND REFERENCES. ANY
DISCREPANCIES ARE TO BE VERIFIED
WITH THE ARCHITECT BEFORE
PROCEEDING WITH THE WORKS ON
SITE OR OFF-SITE FABRICATION.

WHERE AN ITEM OR DETAIL IS
COVERED BY DRAWINGS TO
DIFFERENT SCALES, THE LARGER
SCALE DRAWING IS TO BE WORKED
TO.

DO NOT SCALE FROM DRAWINGS.
FIGURED DIMENSIONS TO BE WORKED
TO IN ALL CASES.

THIS IS A COPYRIGHT DRAWING, NOT
TO BE COPIED OR REPRODUCED
WITHOUT THE WRITTEN PERMISSION
OF THE ARCHITECT.

Status
PLANNING • BUILDING CONTROL • CONSTRUCTION •

EXISTING
GROUND FLOOR PLAN





FRONT
ENTRANCE



EXISTING
STRUCTURE



EXISTING PROPERTY TO REMAIN AS
EXISTING
- NO PROPOSED INTERNAL CHANGES



PROPERTY BOUNDARY/ PARTY
WALL TO BE CONFIRMED VIA
REFERENCE TO DEED PLANS



DESIGNISMS

LIGHTWELL

MAN-
HOLE

ACCESS BRIDGE ABOVE

EX04

EX03

EX05

LIGHTWELL

DESIGNISMS

ARCHITECTS + DEVELOPMENT CONSULTANTS

T: 0208 854 1845 E: HELLO@DESIGNISMS.CO.UK
WWW.DESIGNISMS.CO.UK

Revision	Date	Description	Author
-	-	-	-

Client:

WILBERFORCE
CHAMBERS

Project:

8 NEW SQUARE,
LONDON, WC2A 3QP

Date: MAY 2017 Scale: 1:50 @A3 Drawn By: JO

THE CONTRACTOR IS RESPONSIBLE
FOR CHECKING DIMENSIONS,
TOLERANCES AND REFERENCES. ANY
DISCREPANCIES ARE TO BE VERIFIED
WITH THE ARCHITECT BEFORE
PROCEEDING WITH THE WORKS ON
SITE OR OFF-SITE FABRICATION.

WHERE AN ITEM OR DETAIL IS
COVERED BY DRAWINGS TO
DIFFERENT SCALES, THE LARGER
SCALE DRAWING IS TO BE WORKED
TO.

DO NOT SCALE FROM DRAWINGS.
FIGURED DIMENSIONS TO BE WORKED
TO IN ALL CASES.

THIS IS A COPYRIGHT DRAWING, NOT
TO BE COPIED OR REPRODUCED
WITHOUT THE WRITTEN PERMISSION
OF THE ARCHITECT.

Status:
PLANNING ■ BUILDING CONTROL ■ CONSTRUCTION ■

EXISTING LOWER
GROUND FLOOR PLAN



DESIGNISMS
ARCHITECTS + DEVELOPMENT CONSULTANTS
T: 0208 954 1845 E: HELLO@DESIGNISMS.CO.UK
WWW.DESIGNISMS.CO.UK

Revision	Date	Description	Author
-	-	-	-

Client
WILBERFORCE
CHAMBERS

Project
8 NEW SQUARE,
LONDON, WC2A 3QP

Date: MAY 2017 Scale: 1:50 @A3 Drawn By: IO

THE CONTRACTOR IS RESPONSIBLE FOR CHECKING DIMENSIONS, TOLERANCES AND REFERENCES. ANY DISCREPANCIES ARE TO BE VERIFIED WITH THE ARCHITECT BEFORE PROCEEDING WITH THE WORKS ON SITE OR OFF-SITE FABRICATION.

WHERE AN ITEM OR DETAIL IS COVERED BY DRAWINGS TO DIFFERENT SCALES, THE LARGER SCALE DRAWING IS TO BE WORKED TO.


DO NOT SCALE FROM DRAWINGS. FIGURED DIMENSIONS TO BE WORKED TO IN ALL CASES.

THIS IS A COPYRIGHT DRAWING. NOT TO BE COPIED OR REPRODUCED WITHOUT THE WRITTEN PERMISSION OF THE ARCHITECT.

Status
PLANNING ■ BUILDING CONTROL ■ CONSTRUCTION ■

EXISTING
LIGHTWELL ELEVATION

Job no.	dwg type	Sheet no.	Rev
206	EX	03	-

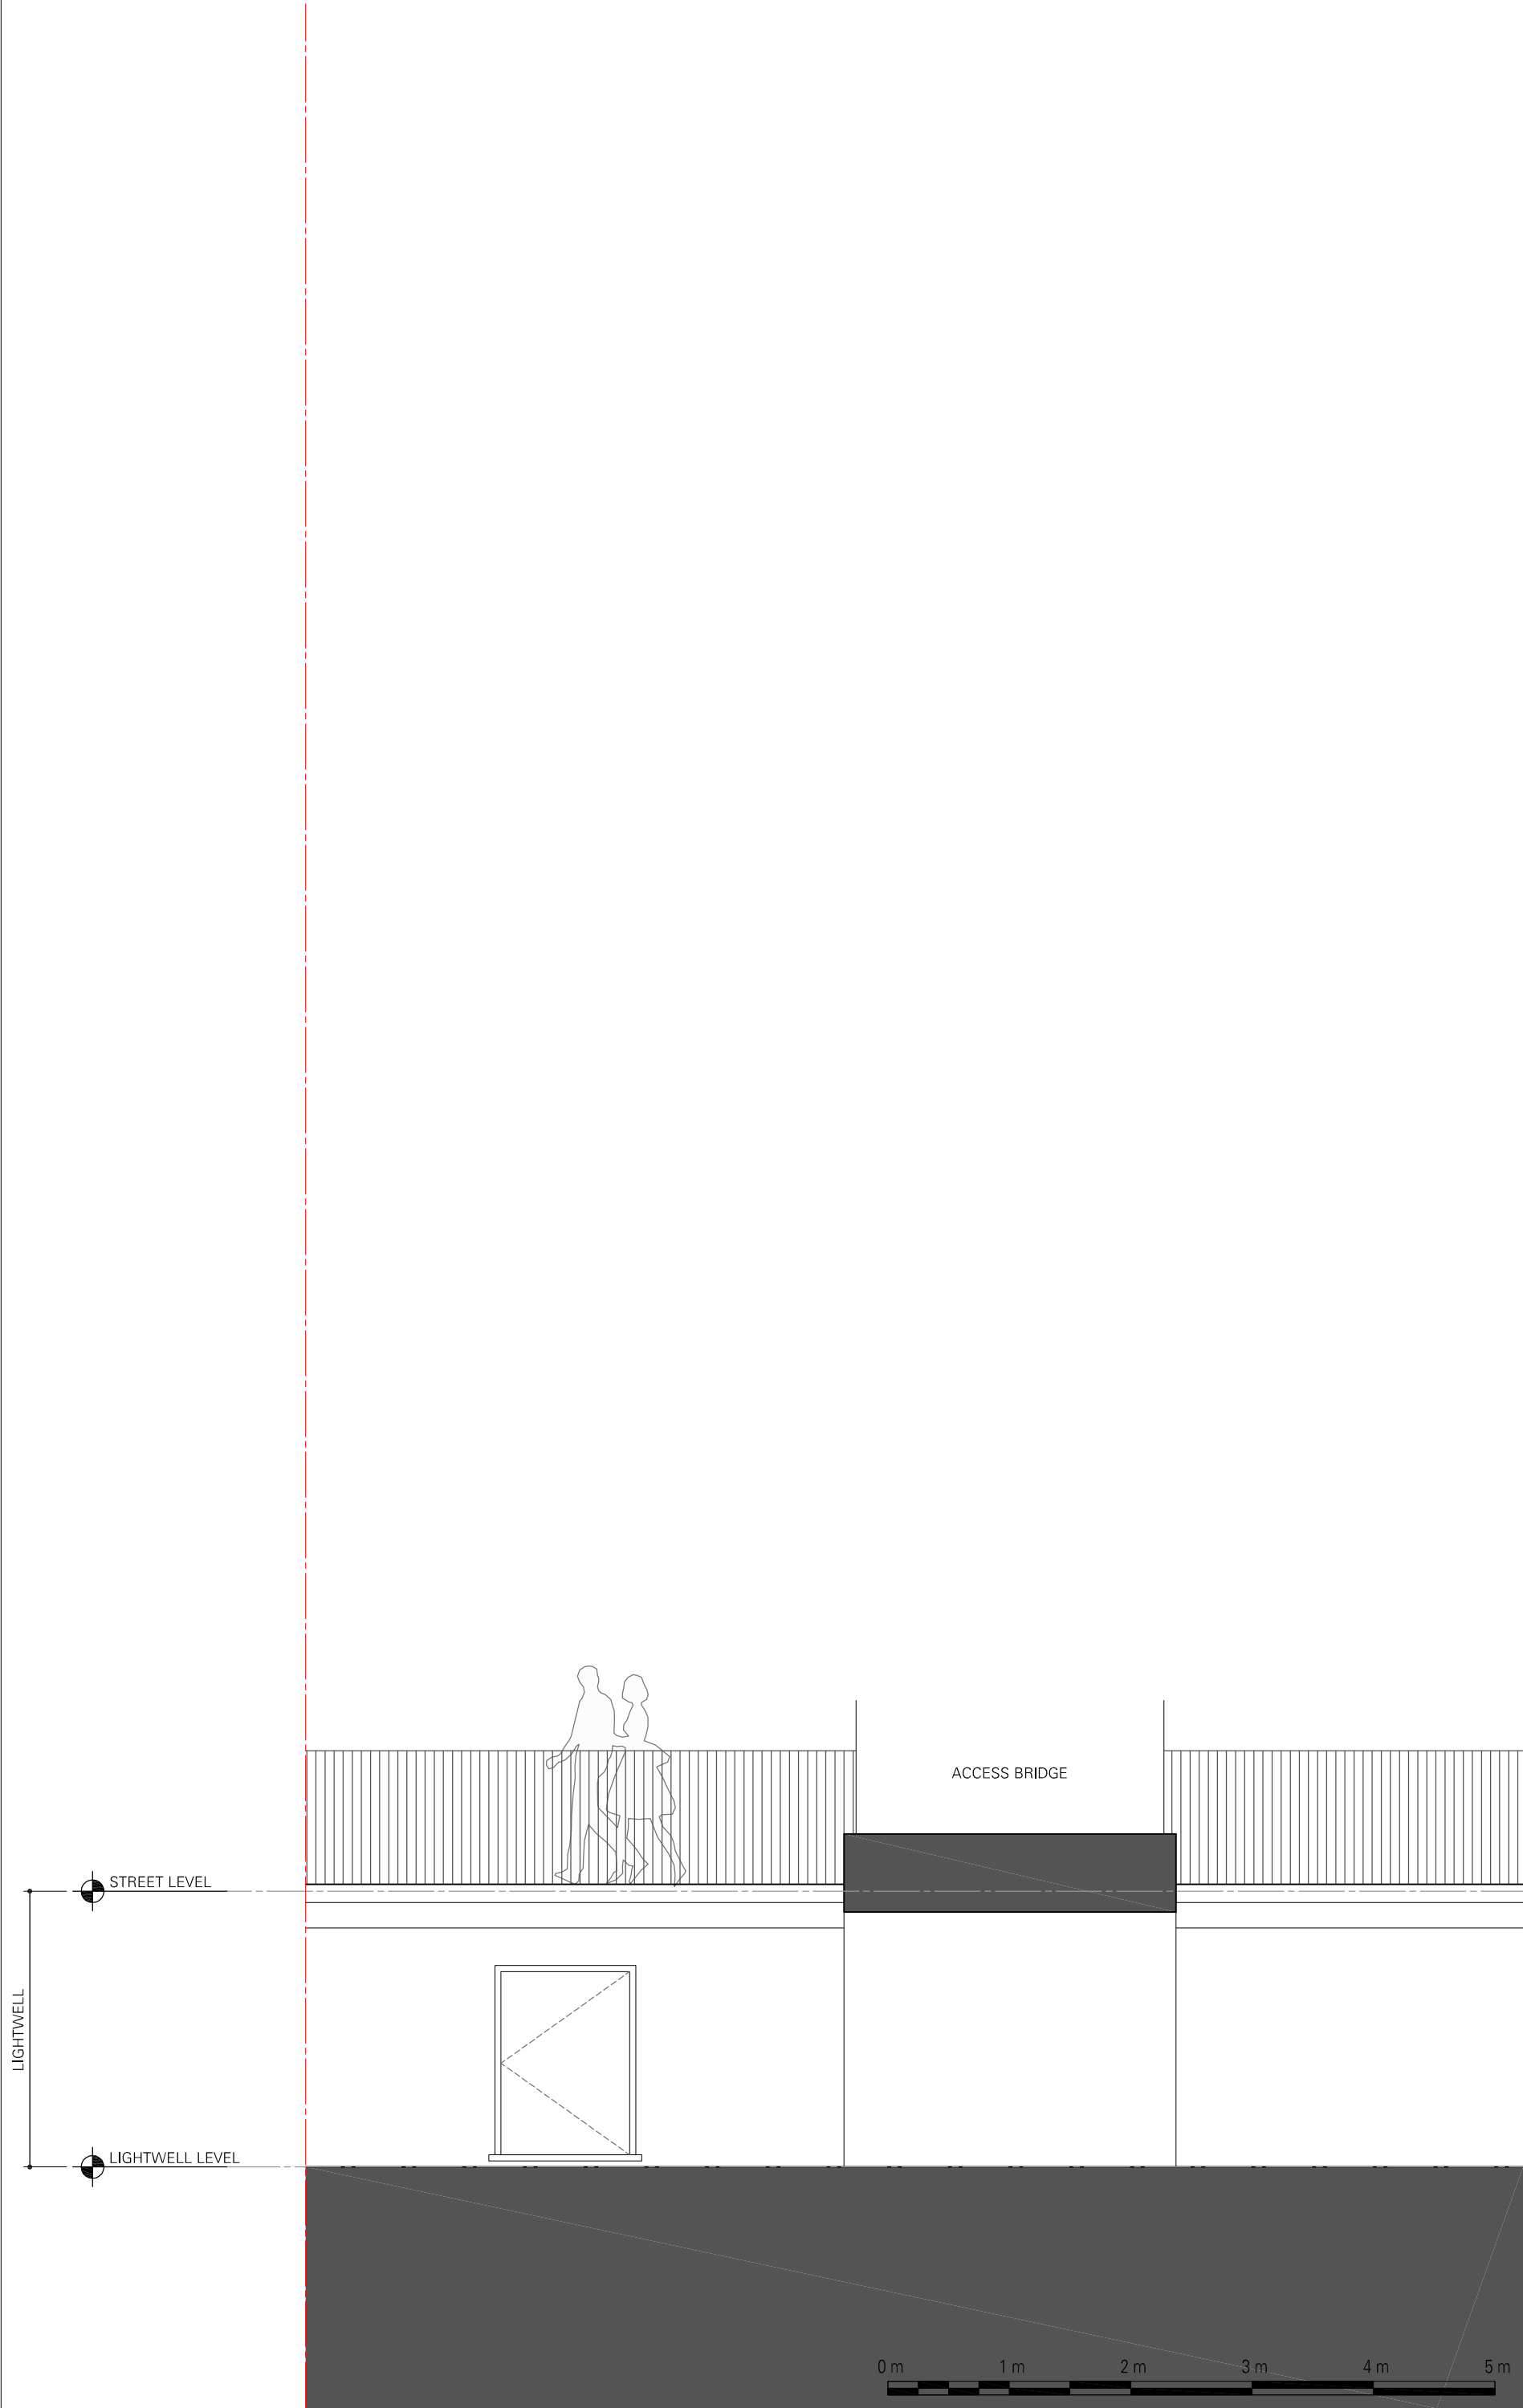




STREET LEVEL VIEW OF FRONT OF PROPERTY



IMAGE OF EXISTING LIGHTWELL

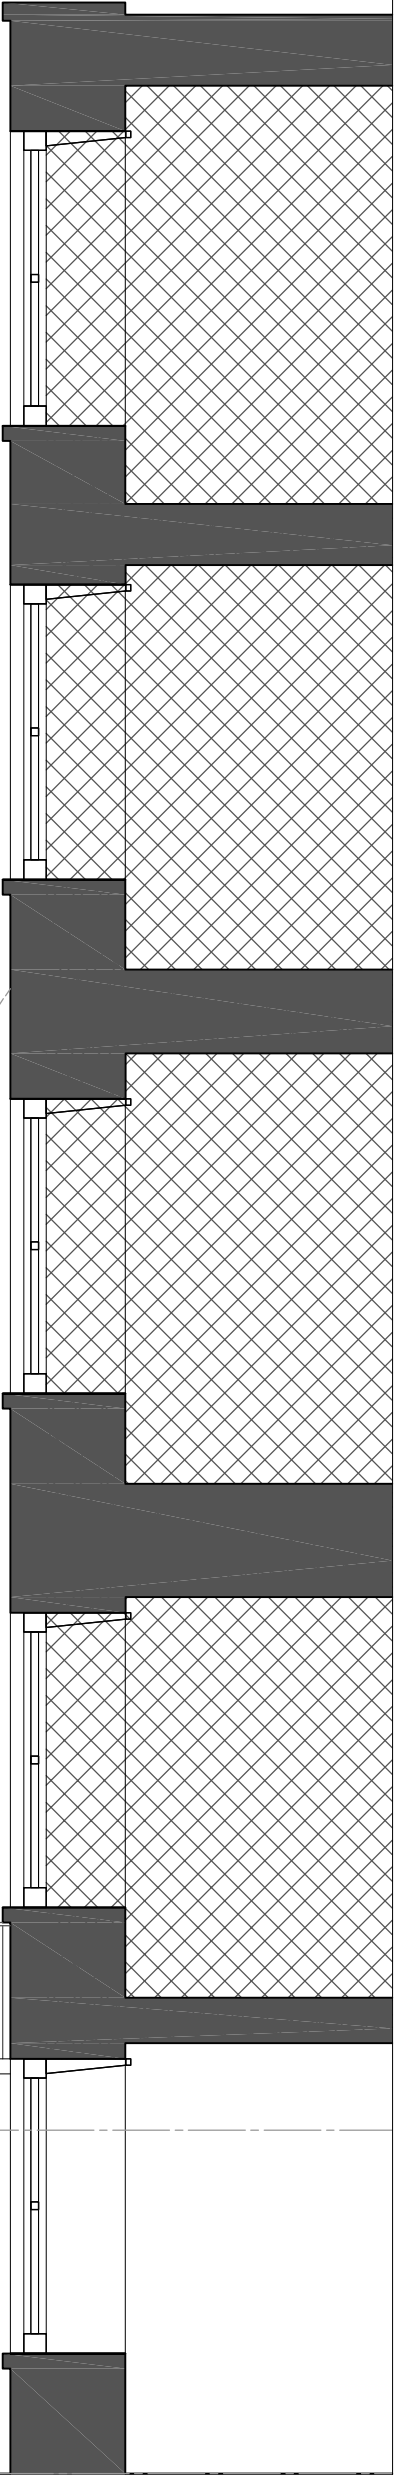

DESIGNISMS
ARCHITECTS + DEVELOPMENT CONSULTANTS
T: 0208 954 1845 E: HELLO@DESIGNISMS.CO.UK
WWW.DESIGNISMS.CO.UK

Revision	Date	Description	Author
-	-	-	-

Client
**WILBERFORCE
CHAMBERS**

Project
**8 NEW SQUARE,
LONDON, WC2A 3QP**

Date: MAY 2017 Scale: 1:50 @A3 Drawn By: IO

THE CONTRACTOR IS RESPONSIBLE FOR CHECKING DIMENSIONS, TOLERANCES AND REFERENCES. ANY DISCREPANCIES ARE TO BE VERIFIED WITH THE ARCHITECT BEFORE PROCEEDING WITH THE WORKS ON SITE OR OFF-SITE FABRICATION.

WHERE AN ITEM OR DETAIL IS COVERED BY DRAWINGS TO DIFFERENT SCALES, THE LARGER SCALE DRAWING IS TO BE WORKED TO.

DO NOT SCALE FROM DRAWINGS. FIGURED DIMENSIONS TO BE WORKED TO IN ALL CASES.

THIS IS A COPYRIGHT DRAWING, NOT TO BE COPIED OR REPRODUCED WITHOUT THE WRITTEN PERMISSION OF THE ARCHITECT.

Status
PLANNING ■ BUILDING CONTROL ■ CONSTRUCTION ■

EXISTING
LIGHTWELL ELEVATION

Job no.	dwg type	Sheet no.	Rev
206	EX	04	-

DESIGNISMS
ARCHITECTS + DEVELOPMENT CONSULTANTS
T: 0208 954 1945 E: HELLO@DESIGNISMS.CO.UK
WWW.DESIGNISMS.CO.UK

Revision	Date	Description	Author
-	-	-	-

Client
**WILBERFORCE
CHAMBERS**

Project
**8 NEW SQUARE,
LONDON, WC2A 3QP**

Date: MAY 2017 Scale: 1:50 @A3 Drawn By: ID

THE CONTRACTOR IS RESPONSIBLE FOR CHECKING DIMENSIONS, TOLERANCES AND REFERENCES. ANY DISCREPANCIES ARE TO BE VERIFIED WITH THE ARCHITECT BEFORE PROCEEDING WITH THE WORKS ON SITE OR OFF-SITE FABRICATION.

WHERE AN ITEM OR DETAIL IS COVERED BY DRAWINGS TO DIFFERENT SCALES, THE LARGER SCALE DRAWING IS TO BE WORKED TO.

DO NOT SCALE FROM DRAWINGS. FIGURED DIMENSIONS TO BE WORKED TO IN ALL CASES.

THIS IS A COPYRIGHT DRAWING. NOT TO BE COPIED OR REPRODUCED WITHOUT THE WRITTEN PERMISSION OF THE ARCHITECT.

Status
PLANNING ■ BUILDING CONTROL ■ CONSTRUCTION ■

**EXISTING
FRONT ELEVATION**

Job no.	dwg type	Sheet no.	Rev
206	EX	05	-

