

Proposed new blindbox with fabric blind with valance.

1no. single painted timber door.

Traditional lambs tongue central vertical bar.


2no. painted timber bi-folding windows.

Painted timber window frame with 6mm glass panes.

Timber window sill.

Timber T&G boards to lower door and window stall in chevron pattern.

1 Proposed Shop Front Elevation
1:25@A3

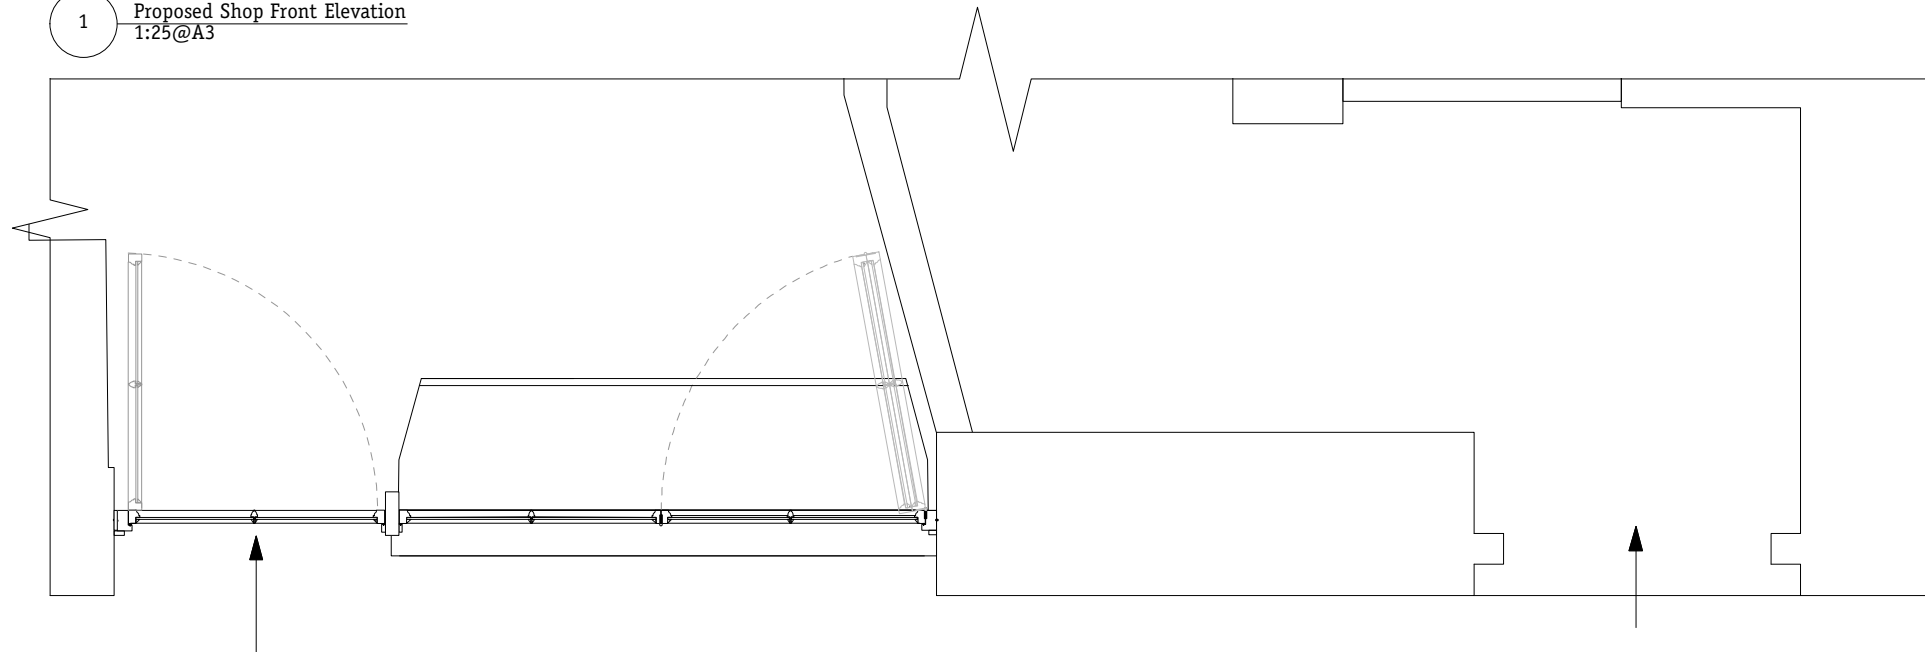

2 Proposed Shop Front Section
1:25@A3



Notes

Revision	Date	Description
-	05.05.17	Planning
A	23.05.17	Revised Shopfront
B	20.06.17	Revised Shopfront

Gundry & Ducker
Gundry & Ducker Architecture Ltd
 3 Garrick Street
 London WC2E 9BF
 t +44(0)203 417 4895
 info@gundryducker.com

Project	16A Neal's Yard		
Drawing title	Proposed Shop Front Detail		
Scale	1:50@A3	Drwg. No.	Rev
Date	May 2017	329.FL.03	B
Status	Planning		

Do not scale. All dimensions to be confirmed on site.
 Information contained in this drawing is the sole copyright of the designer
 and is not to be reproduced without permission.