
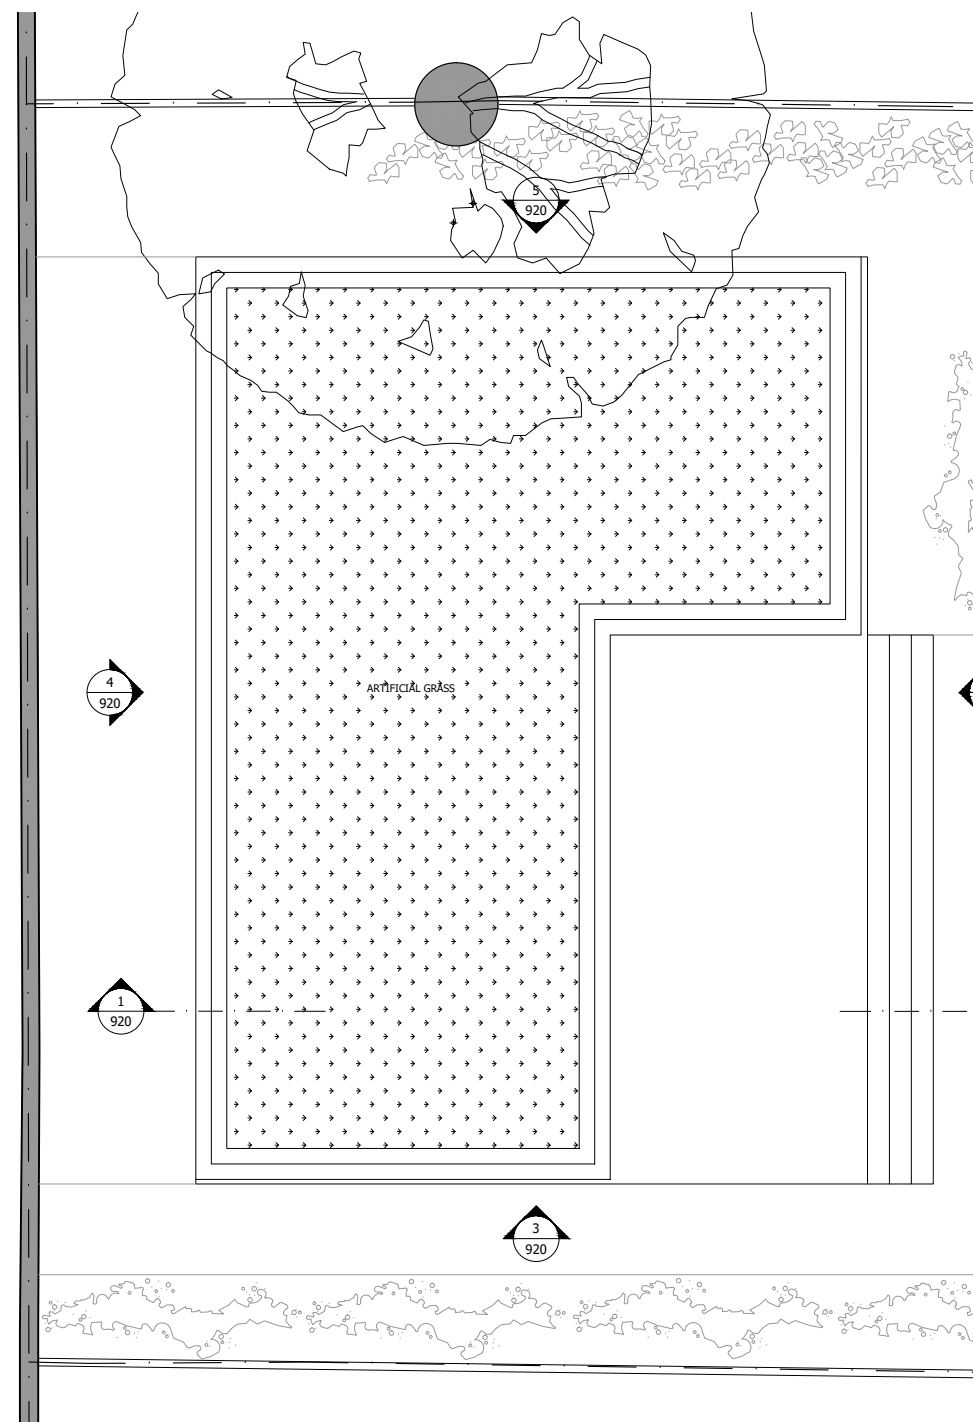


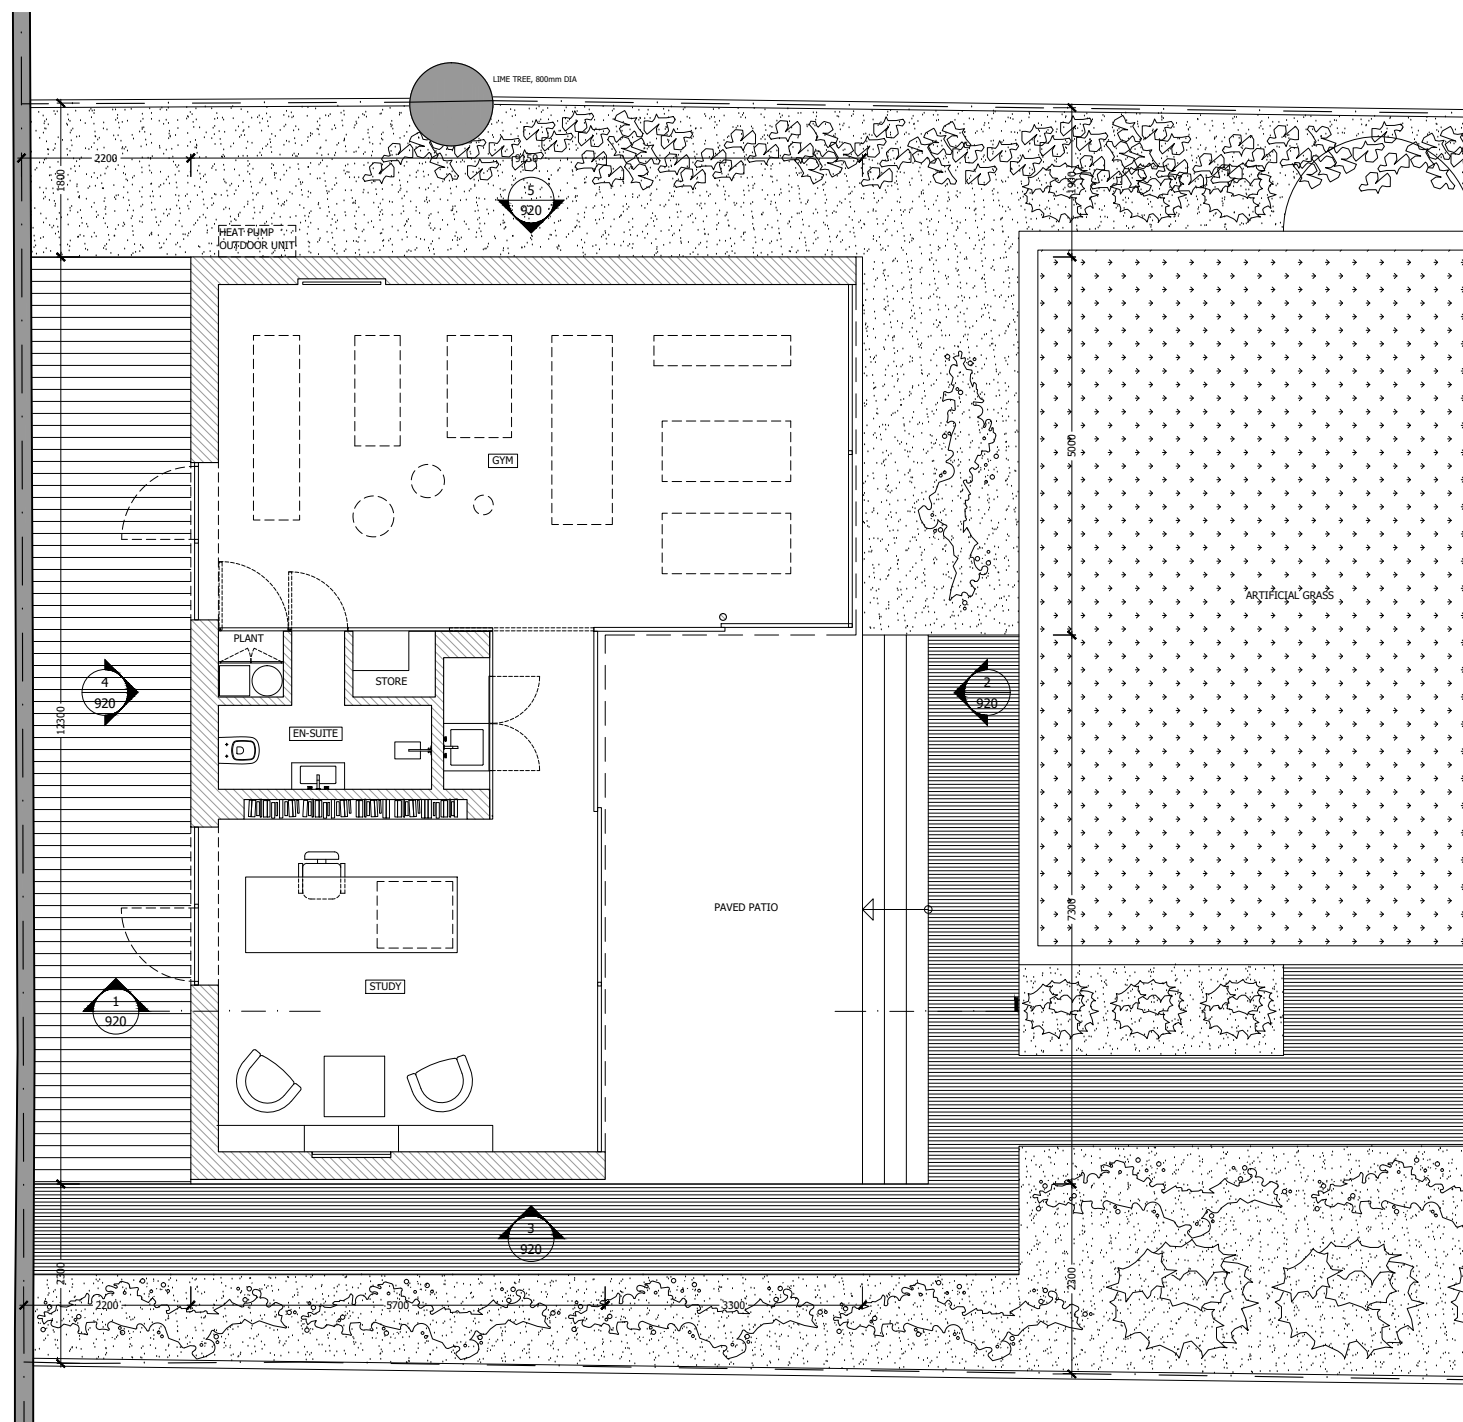

GENERAL NOTES:

DO NOT SCALE FROM THIS DRAWING
ALL DIMENSIONS TO BE CHECKED ON SITE
ANY OMISSIONS OR DISCREPANCIES TO BE
REPORTED TO THE ARCHITECT IMMEDIATELY
IF IN DOUBT ASK

P1	23.06.17	PLANNING APPLICATION	JB
REV	DATE	NOTES	DR
DRAWING STATUS			

REV	DATE	
DRAWING STATUS		

PLANNING

CLIENT

ALIYA NEDUNGADI
9 FITZJOHN'S AVENUE
LONDON NW3 5JY

ARCHITECT

FINKERNAGEL ROSS

Third Floor
Unicorn House
221-222 Shoreditch High Street
London E1 6PJ

Tel: 020 7377 5114
info@finkernagelross.com
www.finkernagelross.com

PROJECT	
---------	--

**9 FITZJOHN'S AVENUE
LONDON NW3 5JY**

	DRAWING TITLE
--	---------------

GARDEN HOUSE

GROUND FLOOR AND ROOF PLAN

DRAWN	DR. DATE	CHECKED	CH. DATE
JB	23.06.17	FF	23.06.17

SCALE	SHEET SIZE
1:100	A3

DRAWING NO	REVISION
9FIT-911	P1