



36B Falkland Road - Proposed roof terrace - drawing list

[illegible]

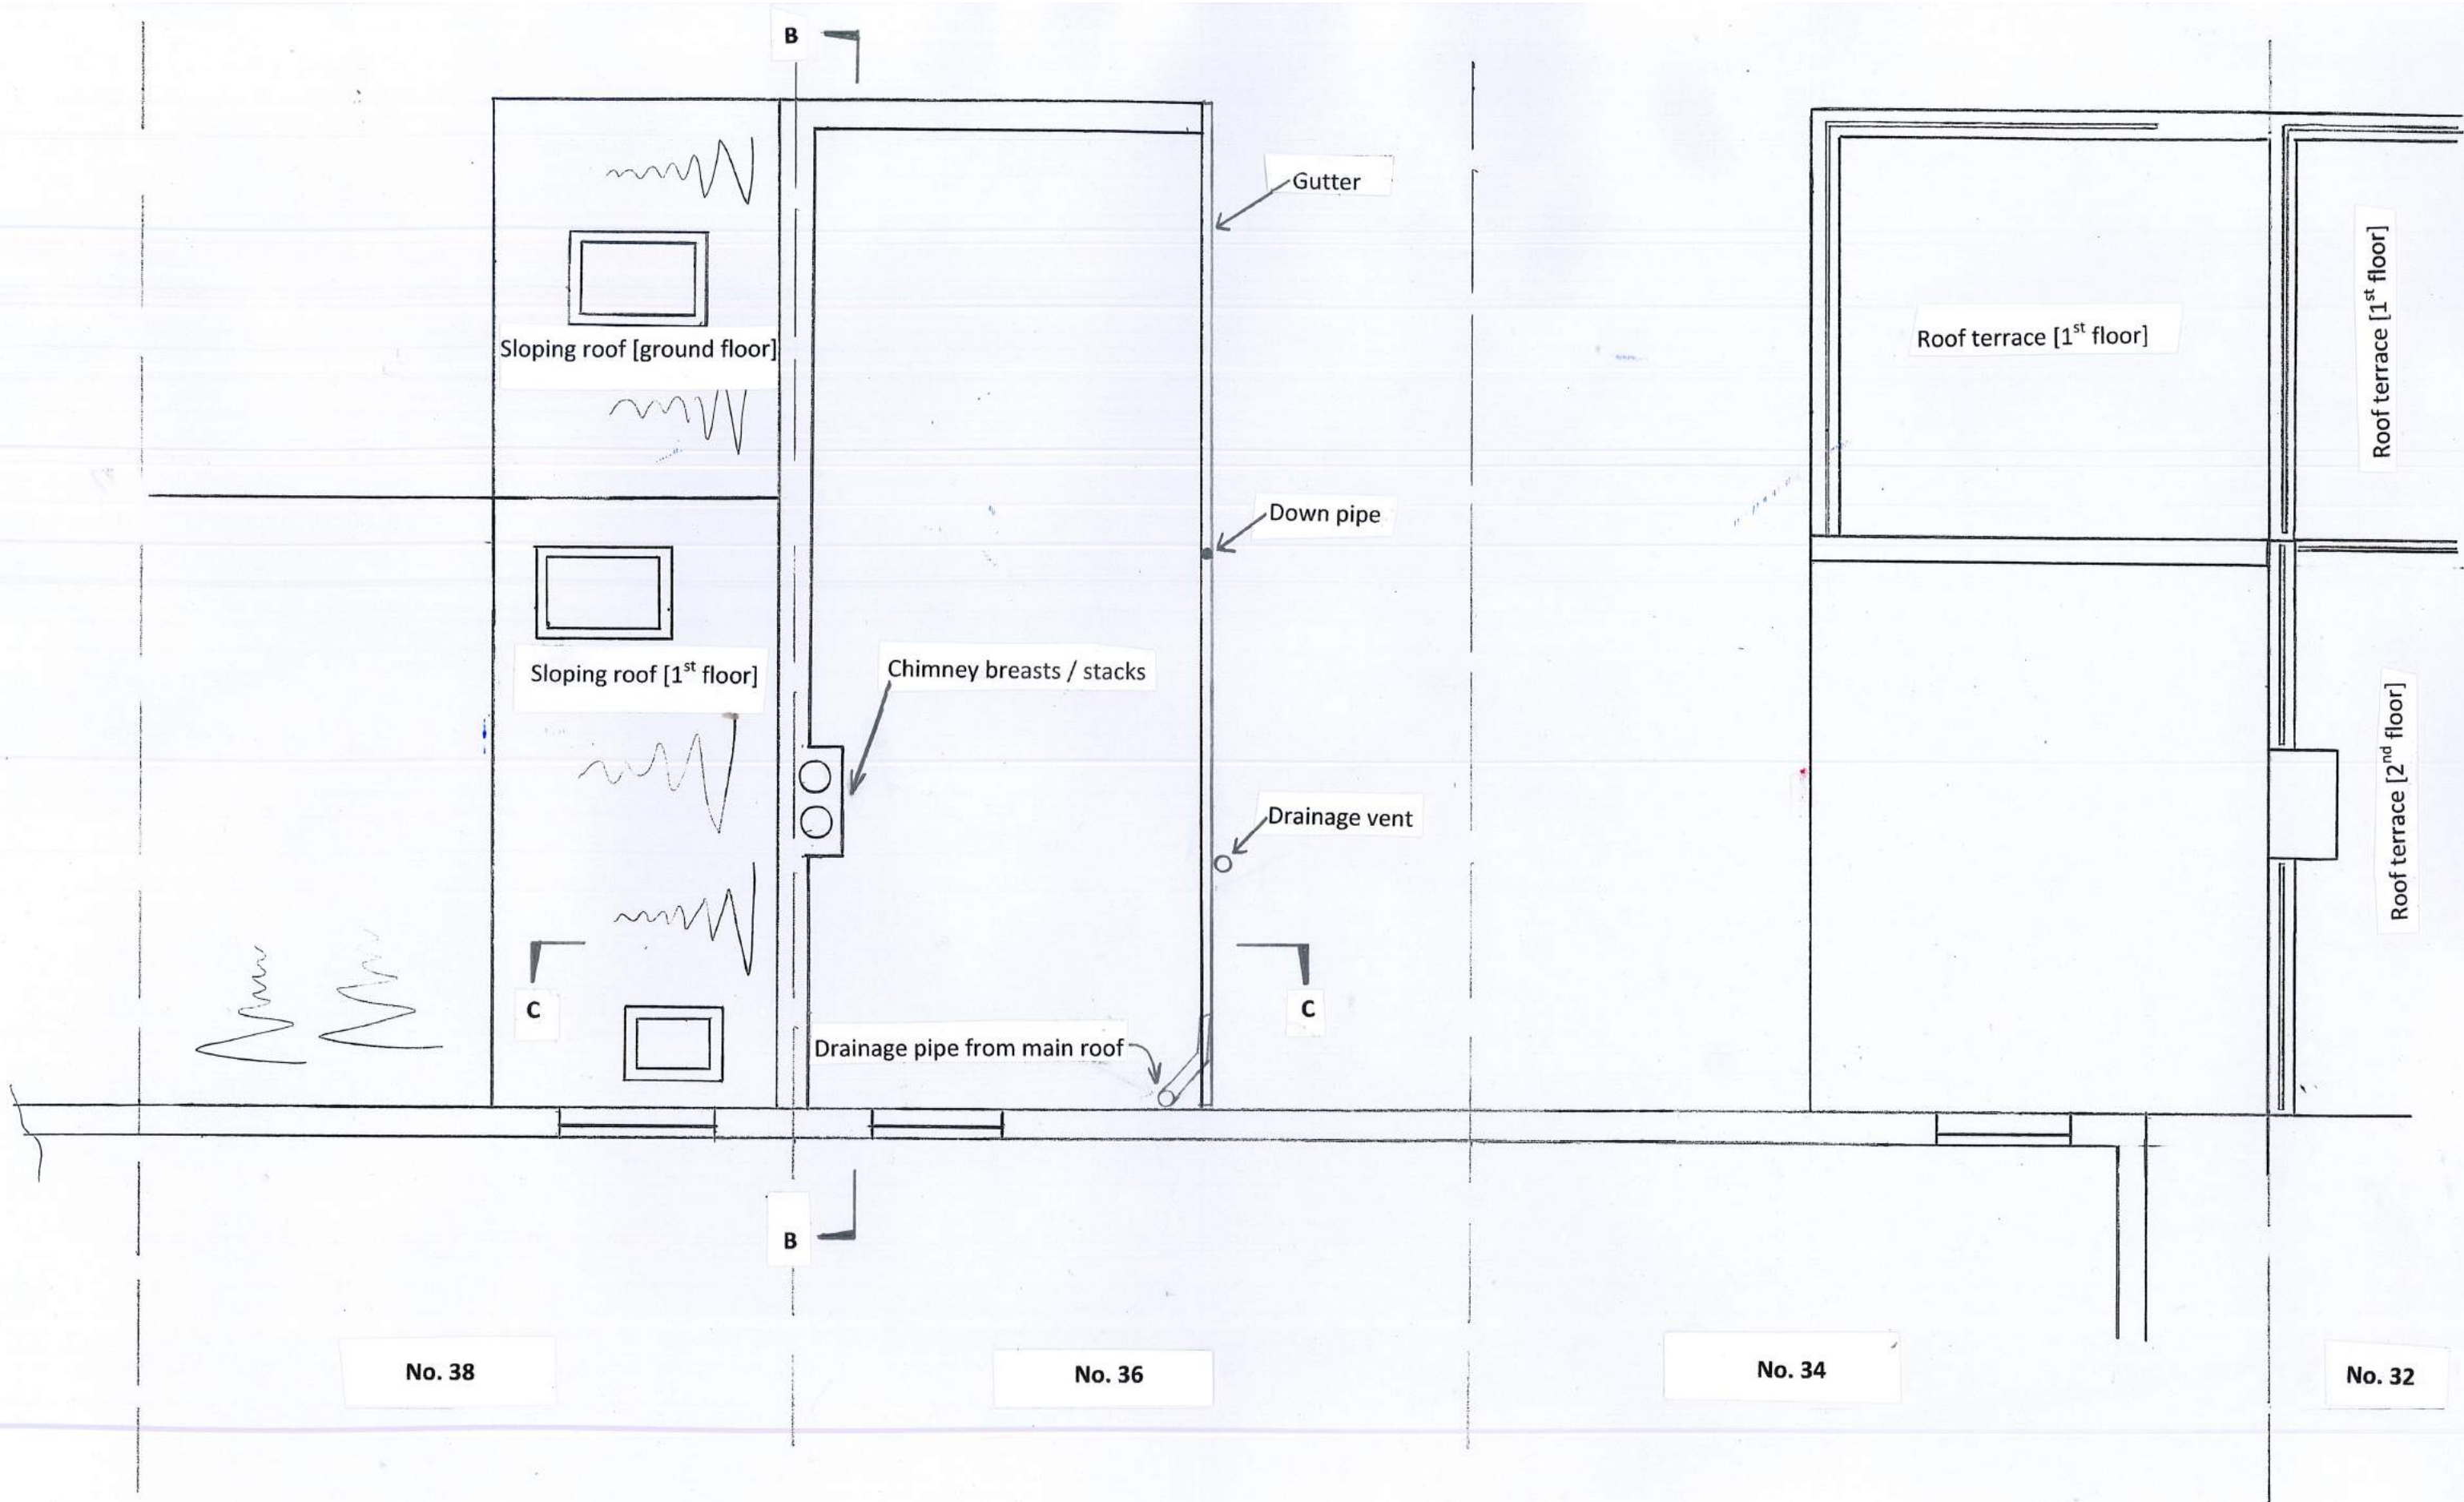



Proj. title	36B Falkland Road – roof terrace	Scale [at A3]	1:50	Date	28 Jun 2017
Dwg. title	Plan A-A on roof – existing	Dwg. No.	101	Rev	-

Proj. title	36B Falkland Road – roof terrace	Scale [at A4]	1:50	Date	28 Jun 2017
Dwg. title	Section B-B through roof – existing	Dwg. No.	102	Rev	-

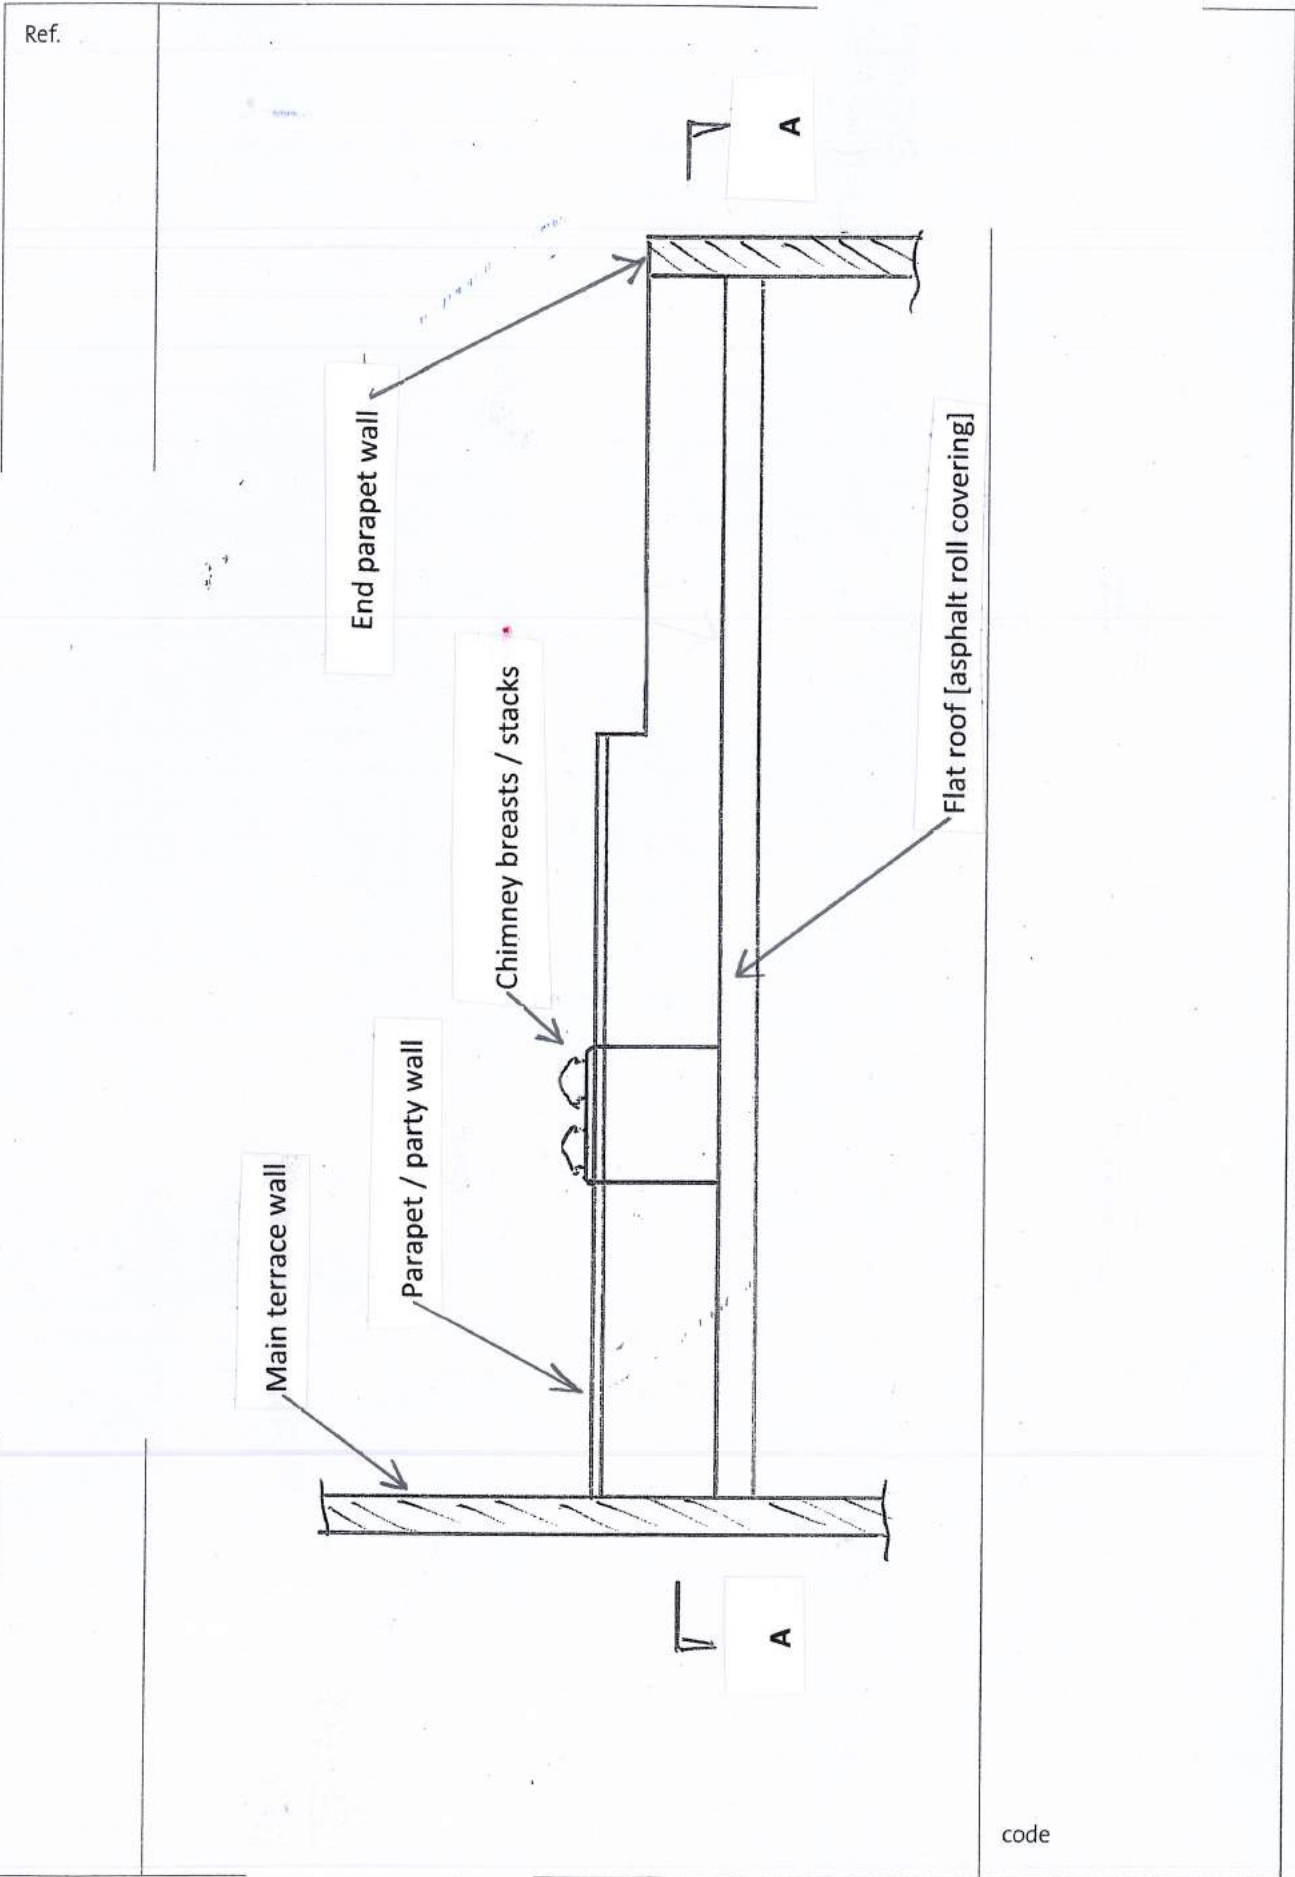

Proj. title	36B Falkland Road – roof terrace	Scale [at A4]	1:50	Date	28 Jun 2017
Dwg. title	Sectional elevation C-C through roof – existing	Dwg. No.	103	Rev	-

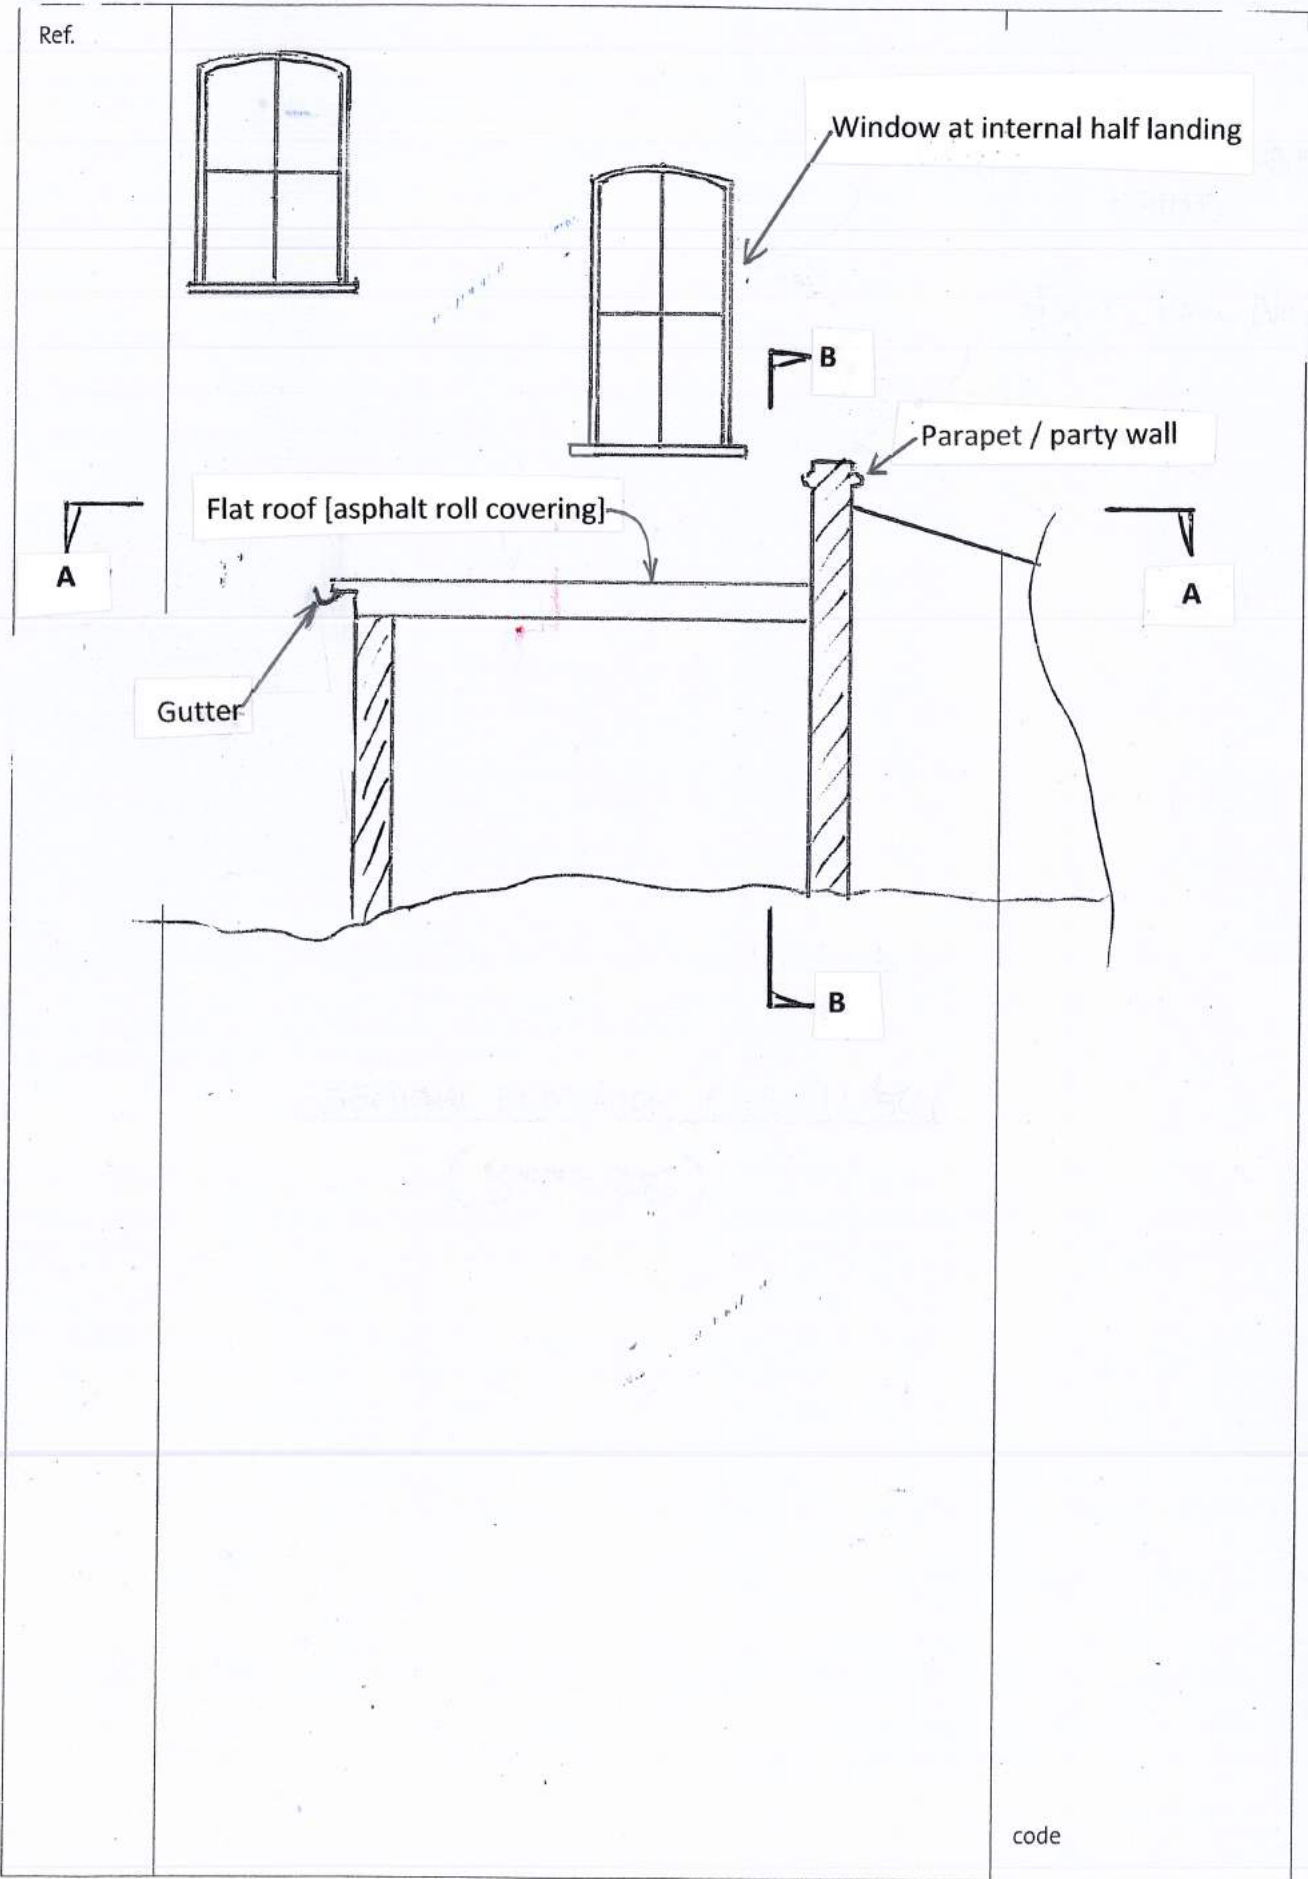

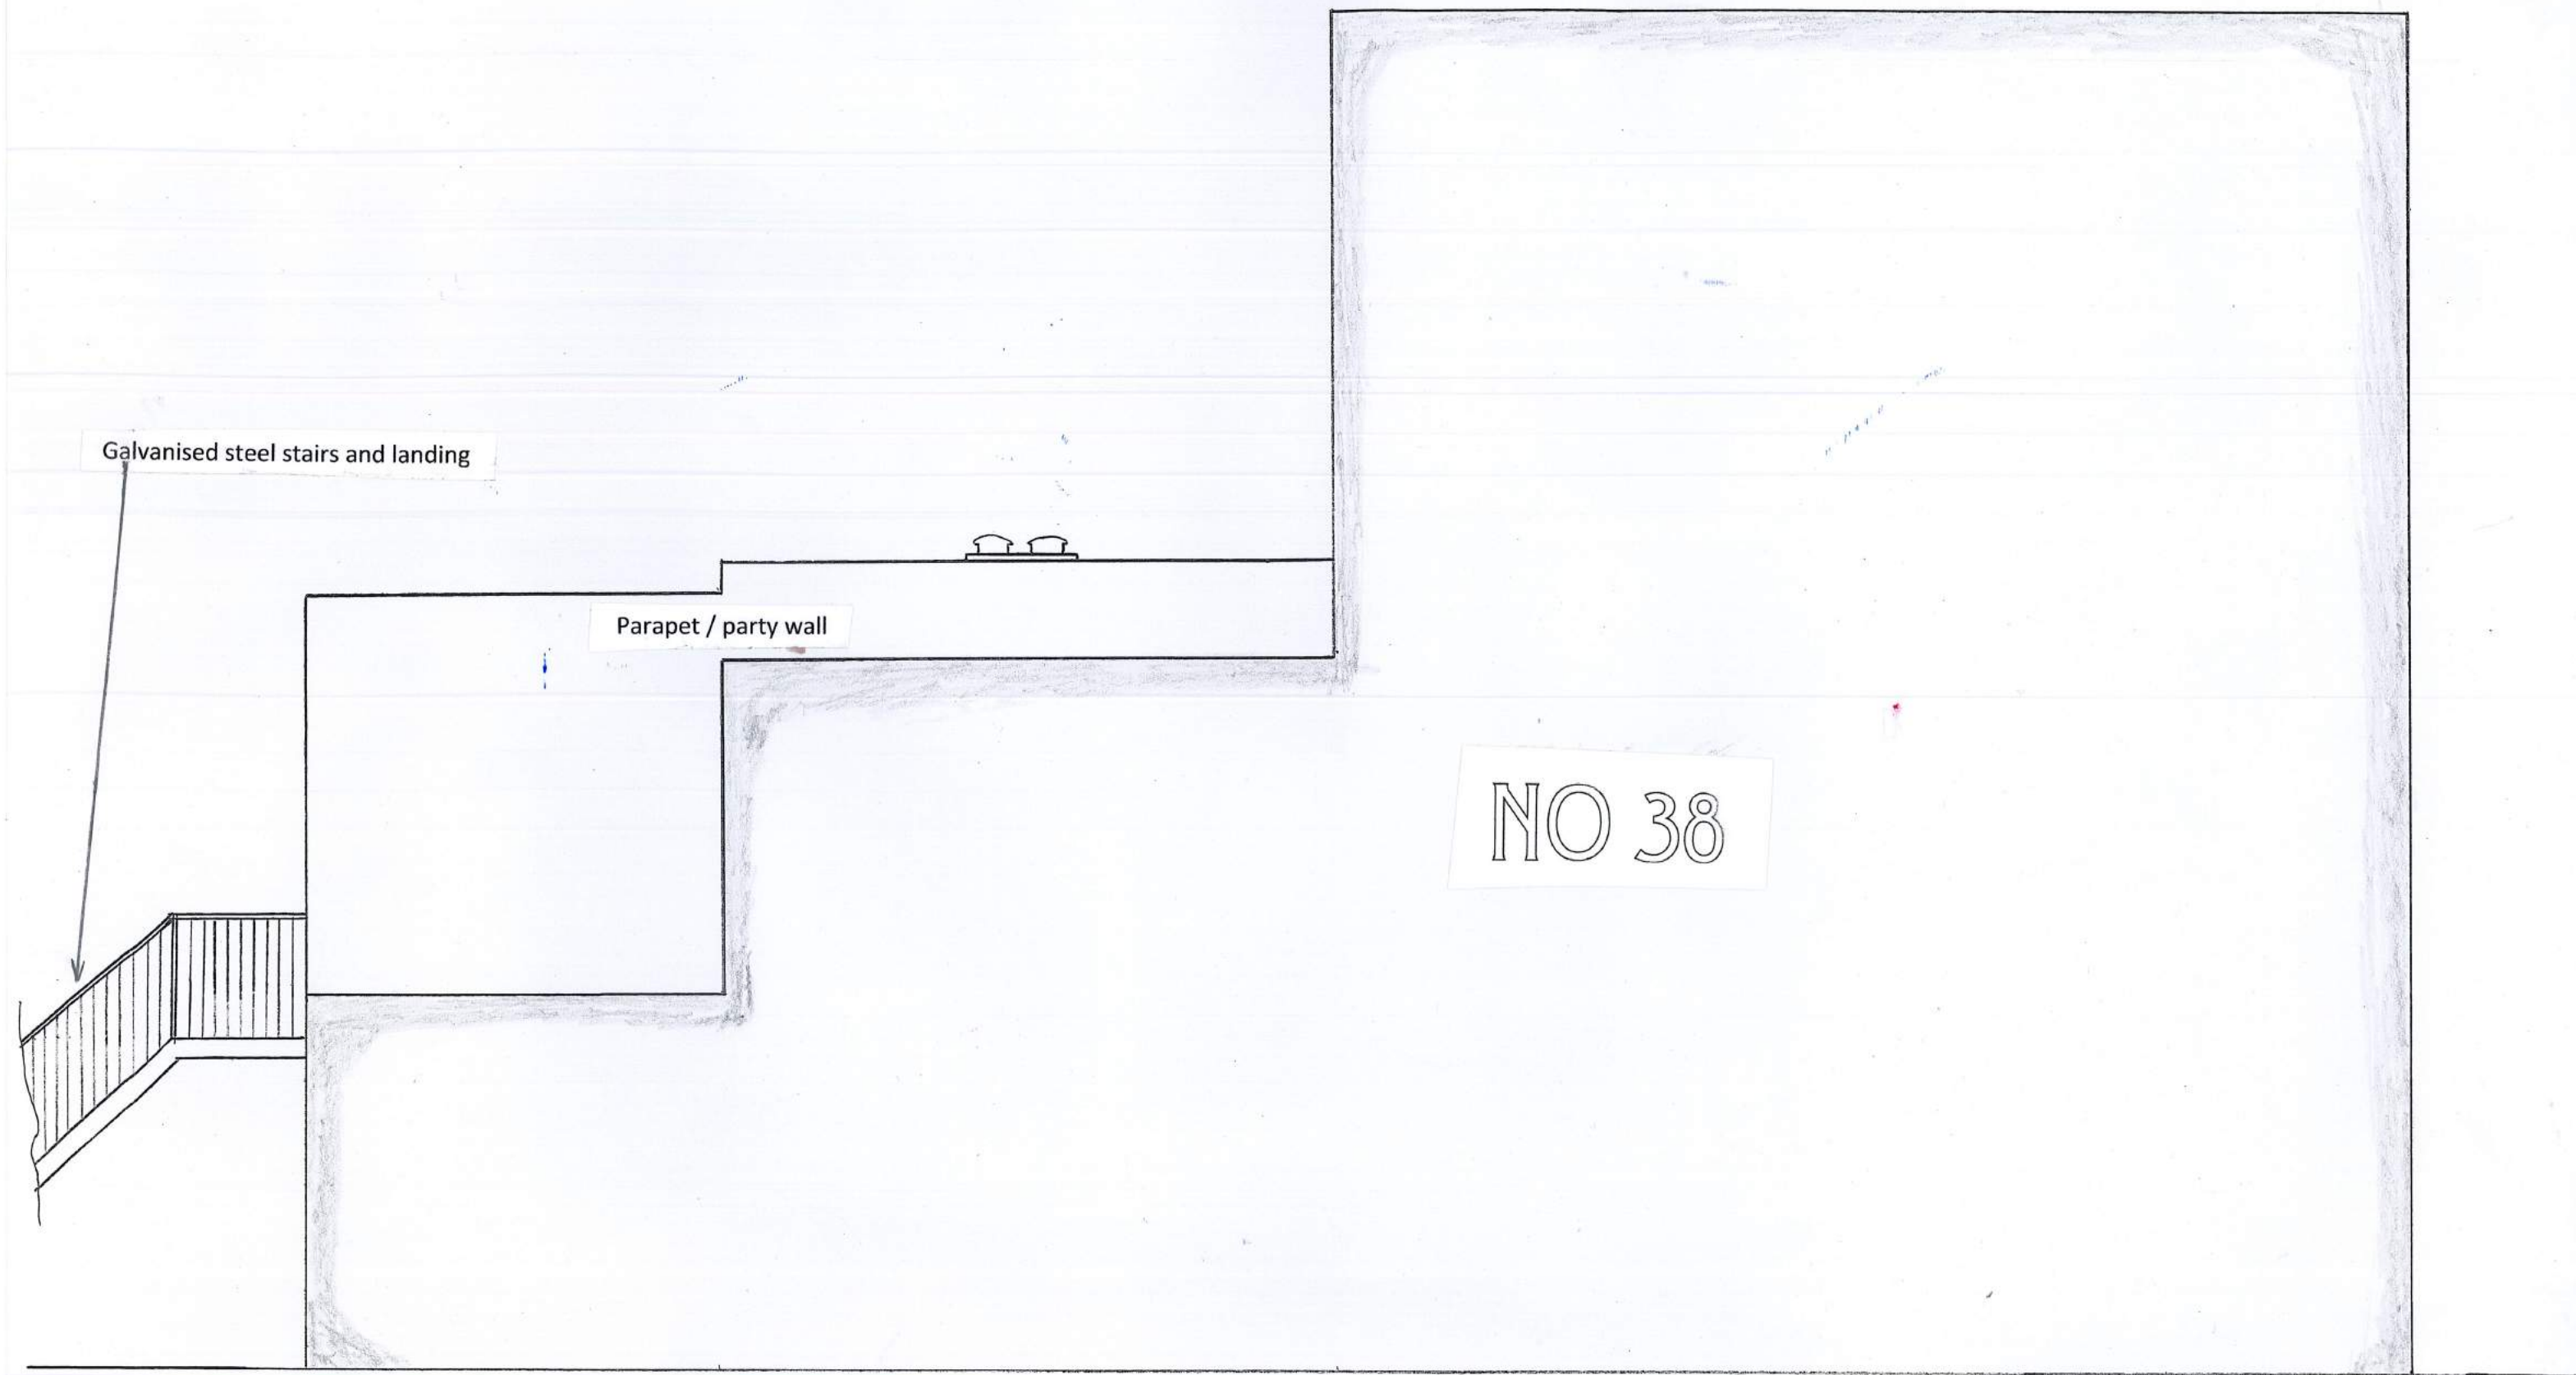

Proj. title	36B Falkland Road – roof terrace	Scale [at A3]	1:50	Date	28 Jun 2017
Dwg. title	East elevation – existing	Dwg. No.	104	Rev	-




No. 32

No. 34


No. 36

No. 38

Proj. title	36B Falkland Road – roof terrace	Scale [at A3]	1:50	Date	28 Jun 2017
Dwg. title	South elevation – existing	Dwg. No.	105	Rev	-

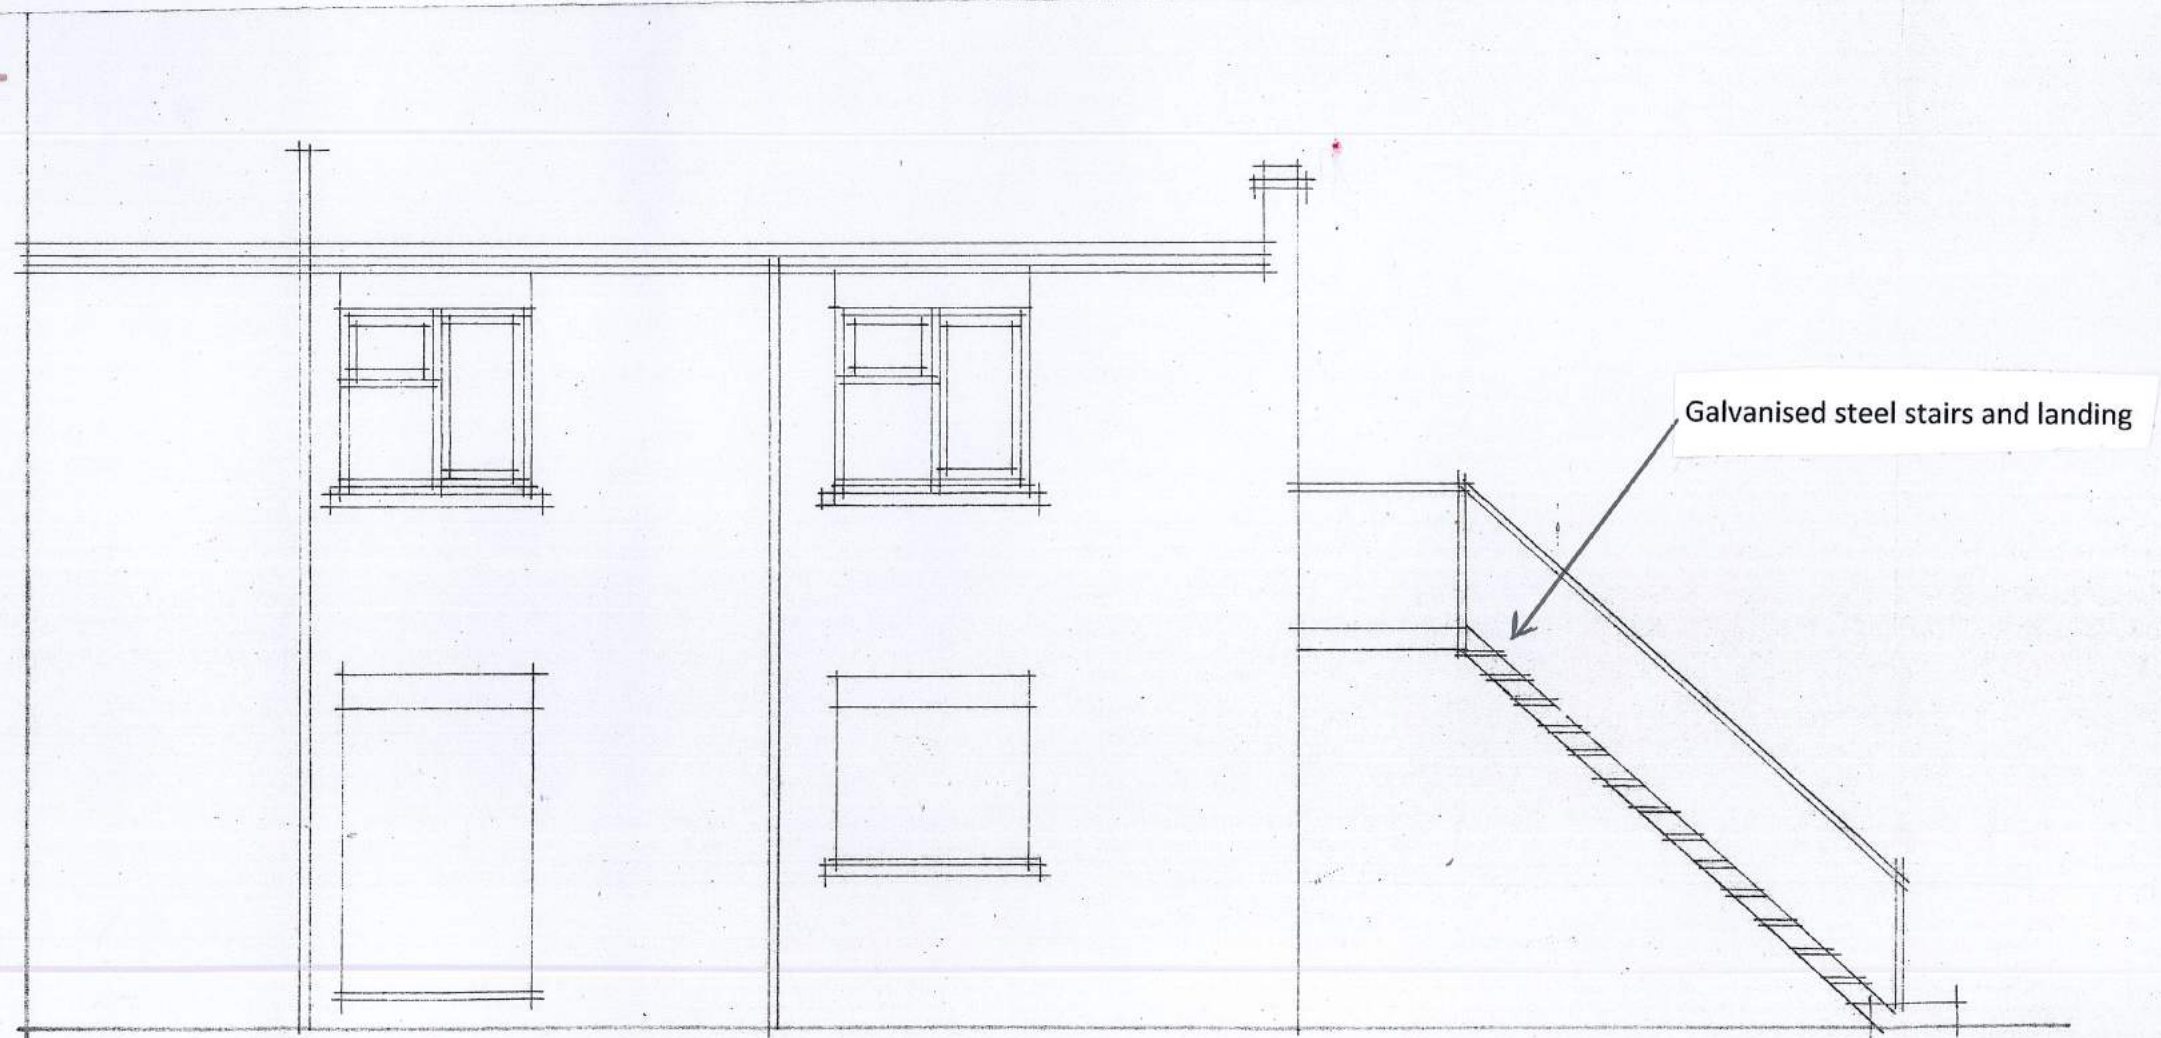


Proj. title	36B Falkland Road – roof terrace	Scale [at A3]	1:50	Date	28 Jun 2017
Dwg. title	West elevation – existing	Dwg. No.	106	Rev	-

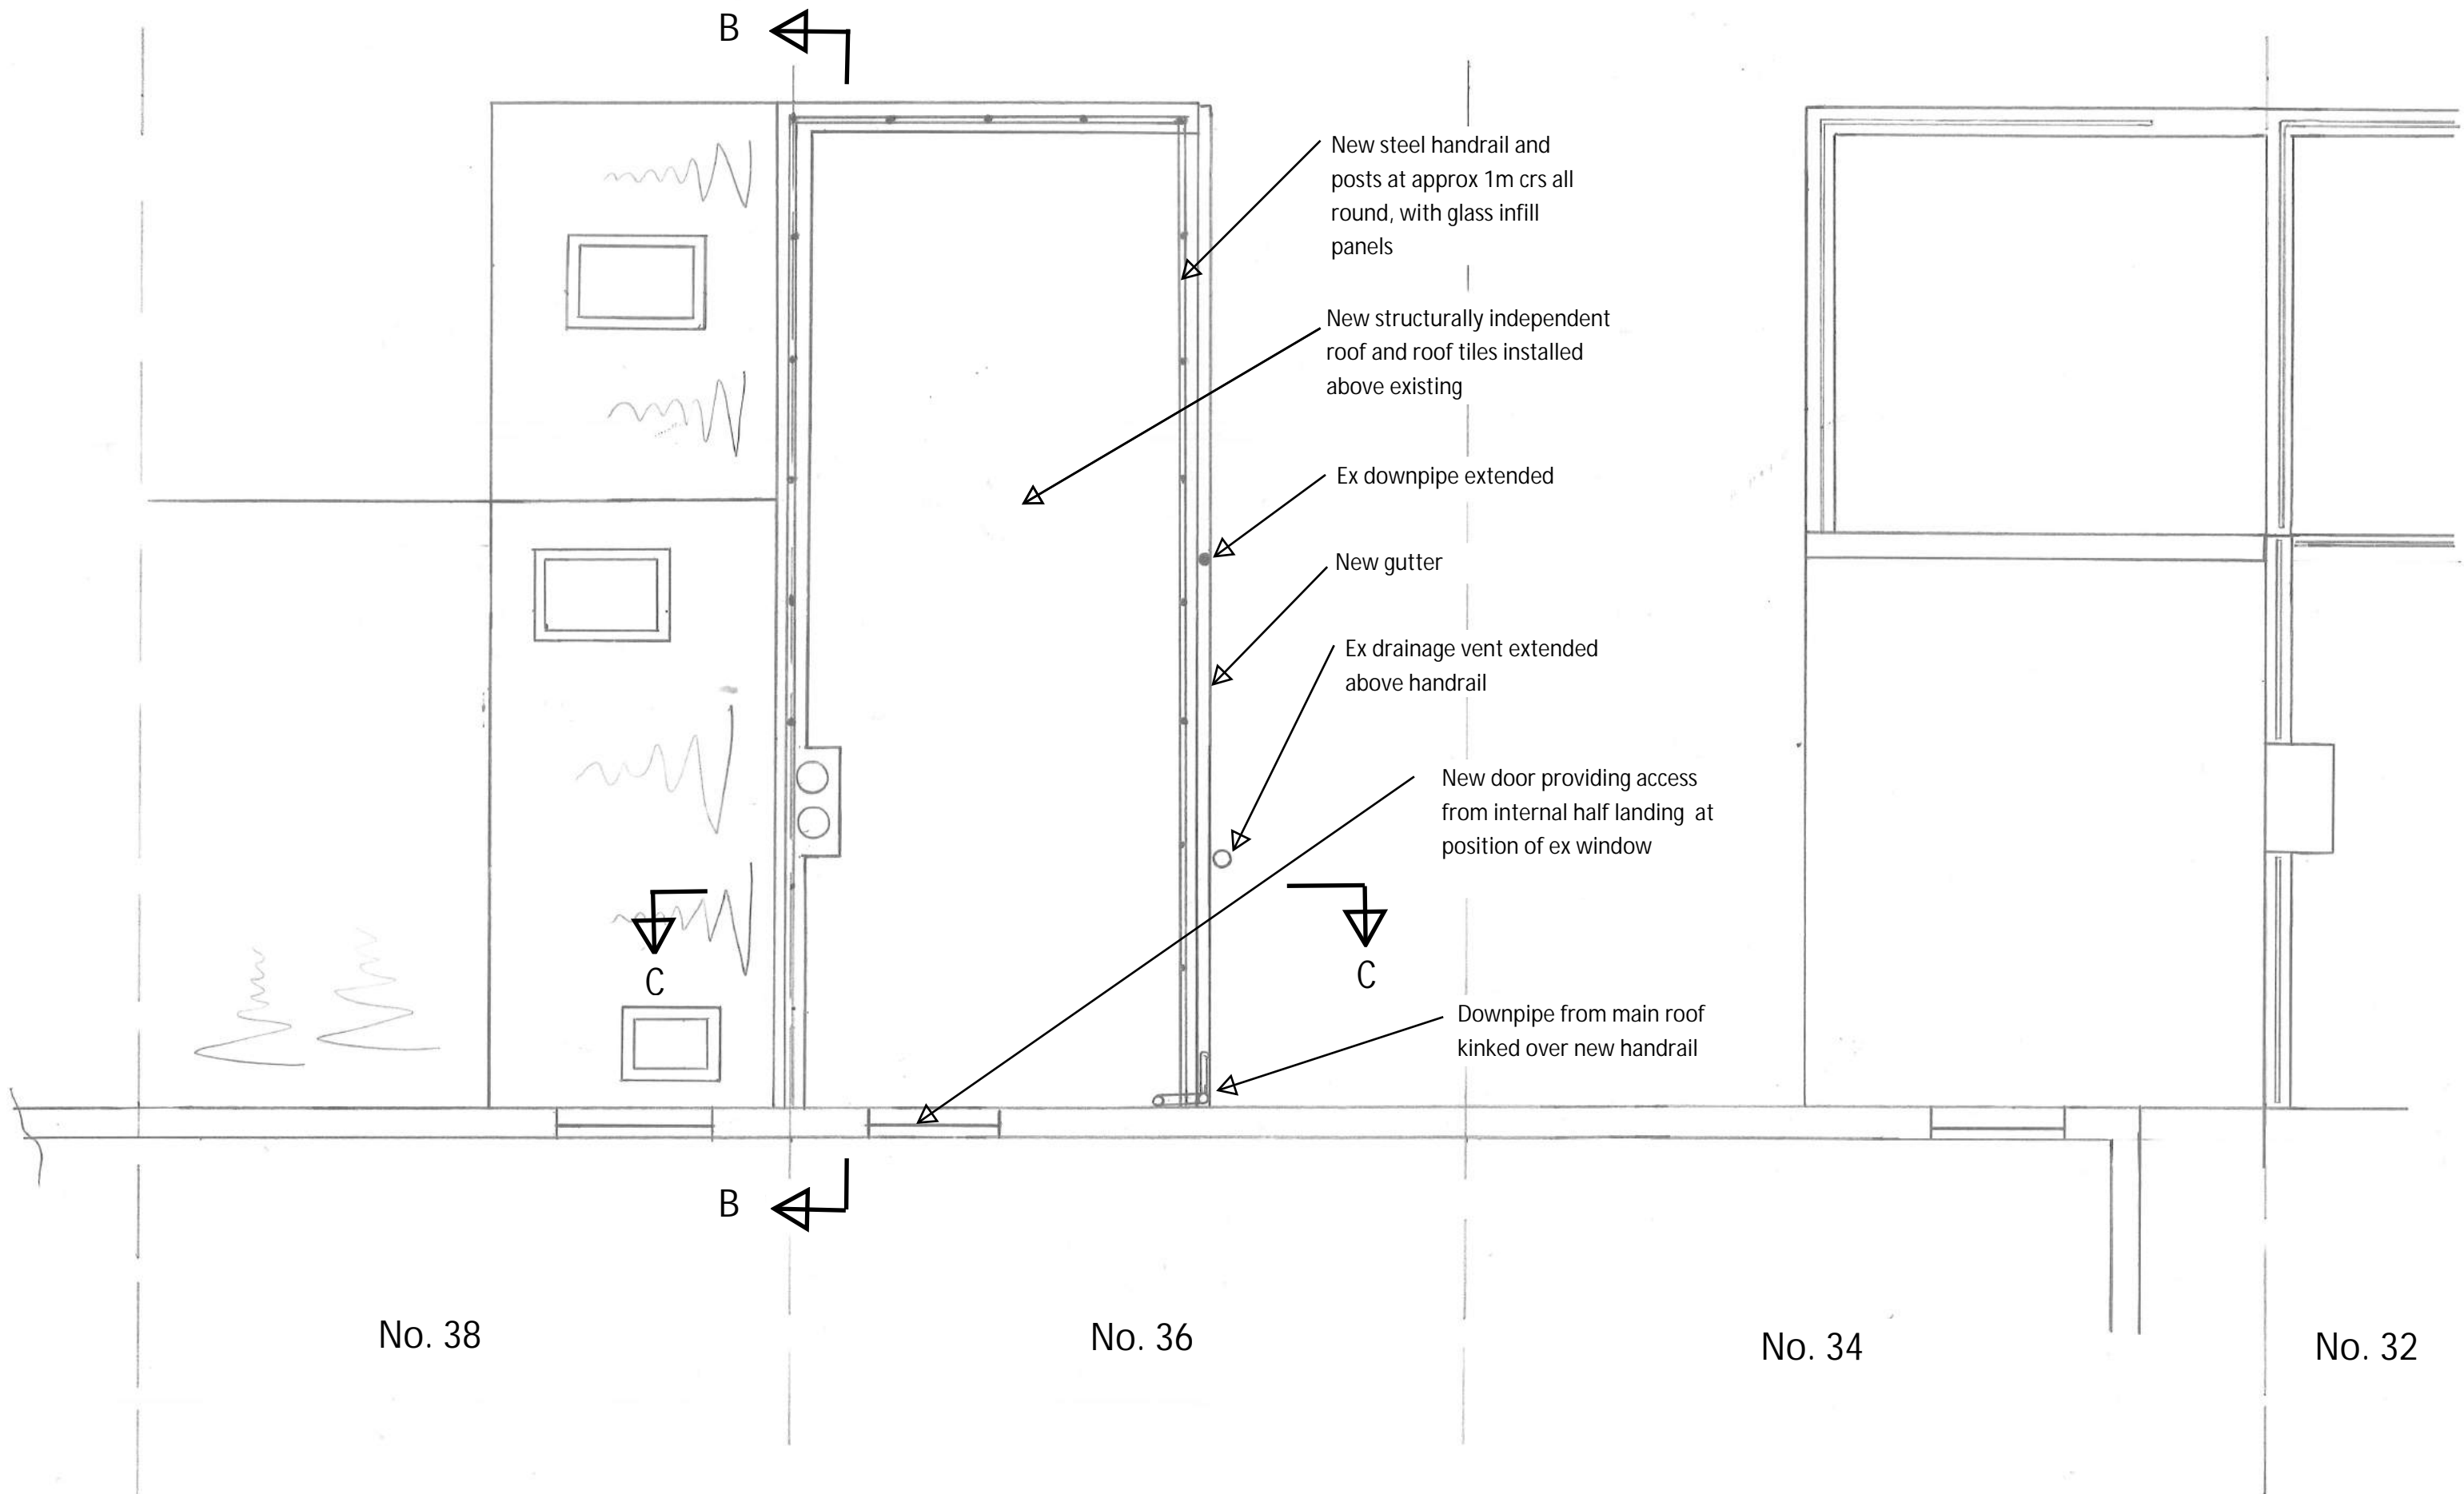



Proj. title	36B Falkland Road – roof terrace	Scale [at A3]	1:50	Date	28 Jun 2017
Dwg. title	Plan A-A on roof – proposed	Dwg. No.	201	Rev	-

Proj. title	36B Falkland Road – roof terrace			Scale [at A4]	1:50	Date	28 Jun 2017
Dwg. title	Section B-B through roof – proposed			Dwg. No.	202	Rev	-

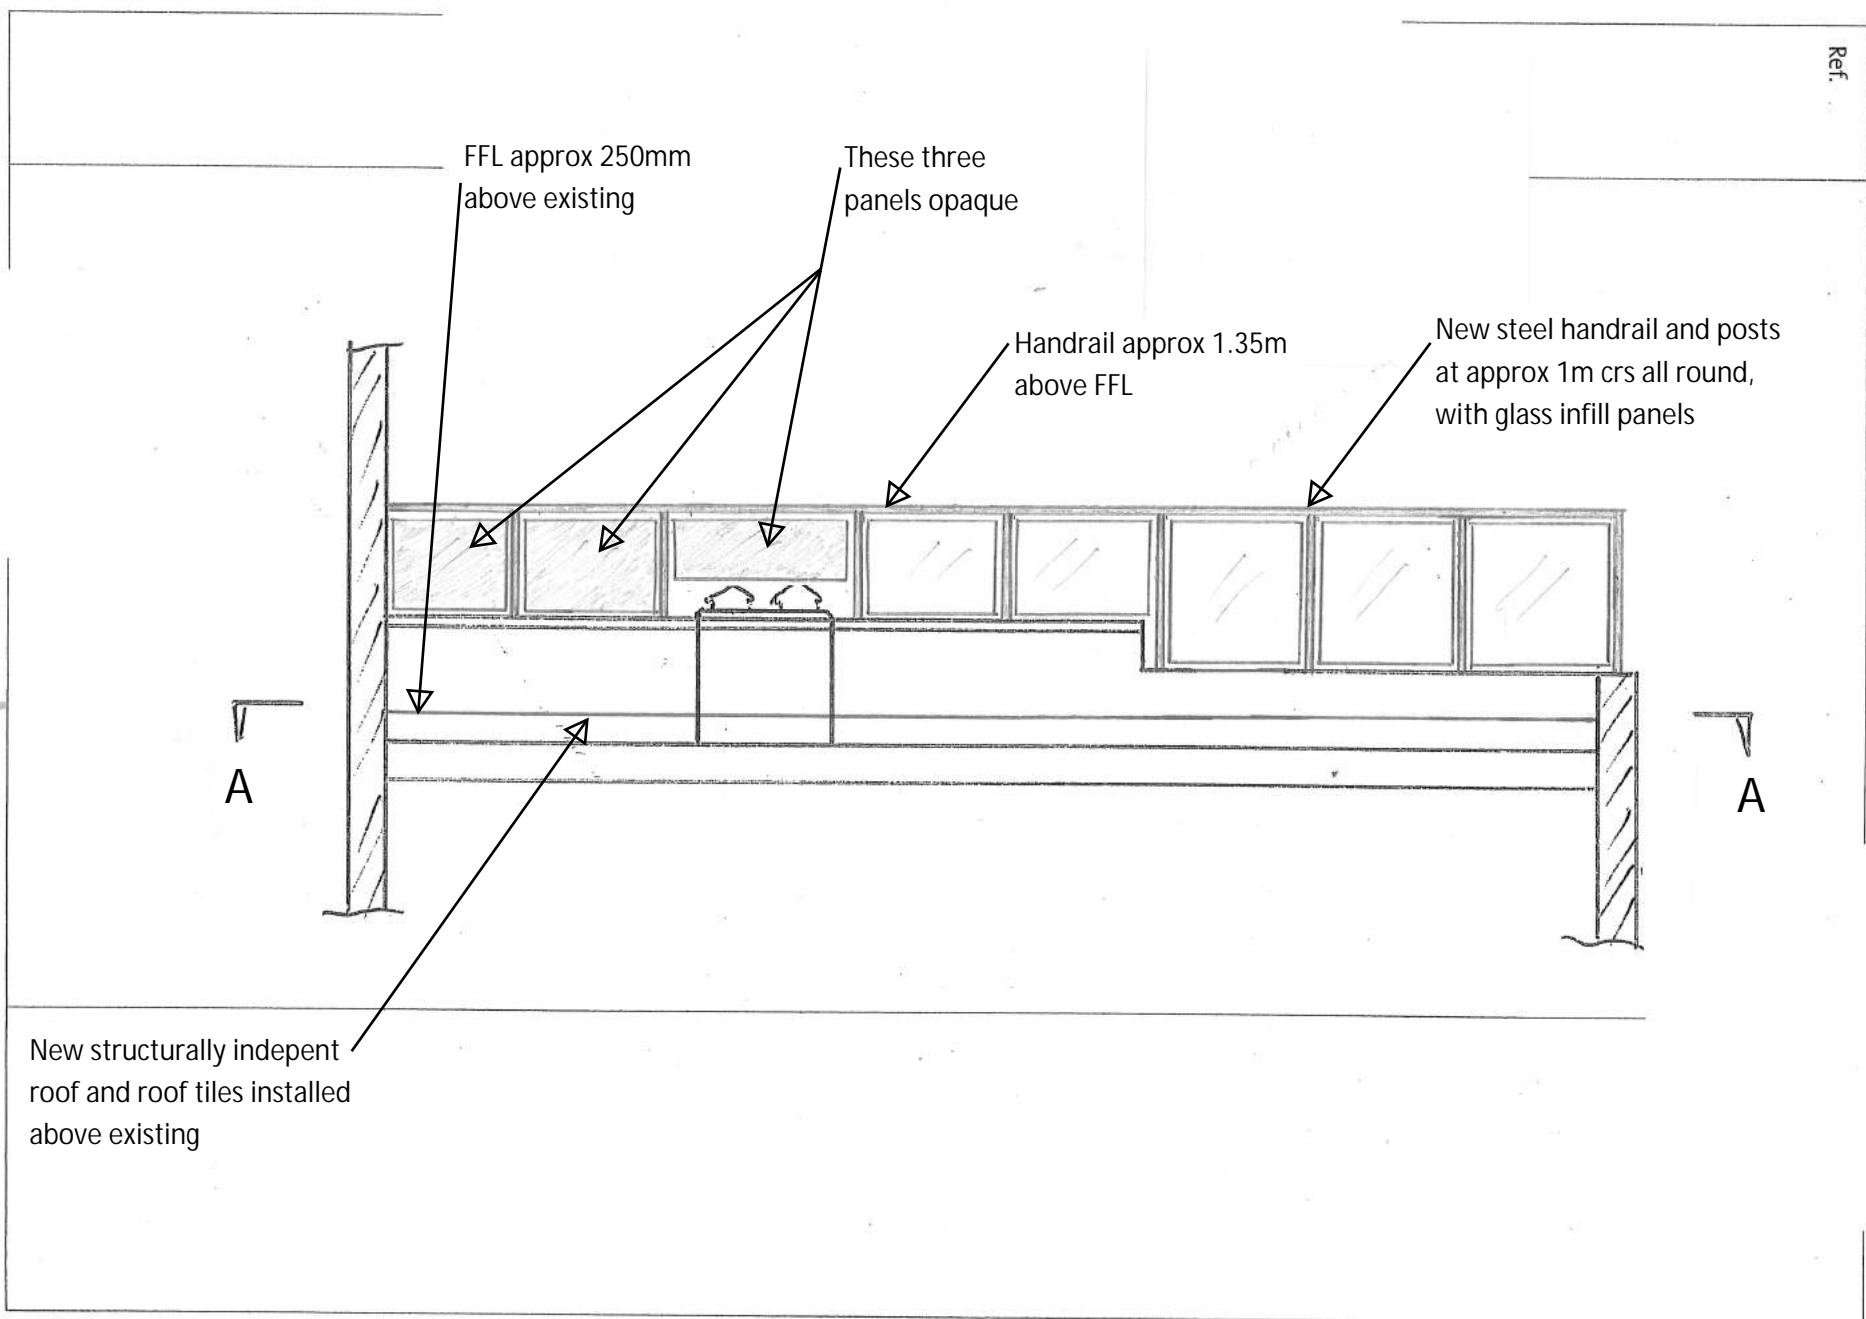

Proj. title	36B Falkland Road – roof terrace	Scale [at A4]	1:50	Date	28 Jun 2017
Dwg. title	Sectional elevation C-C through roof – proposed	Dwg. No.	203	Rev	-

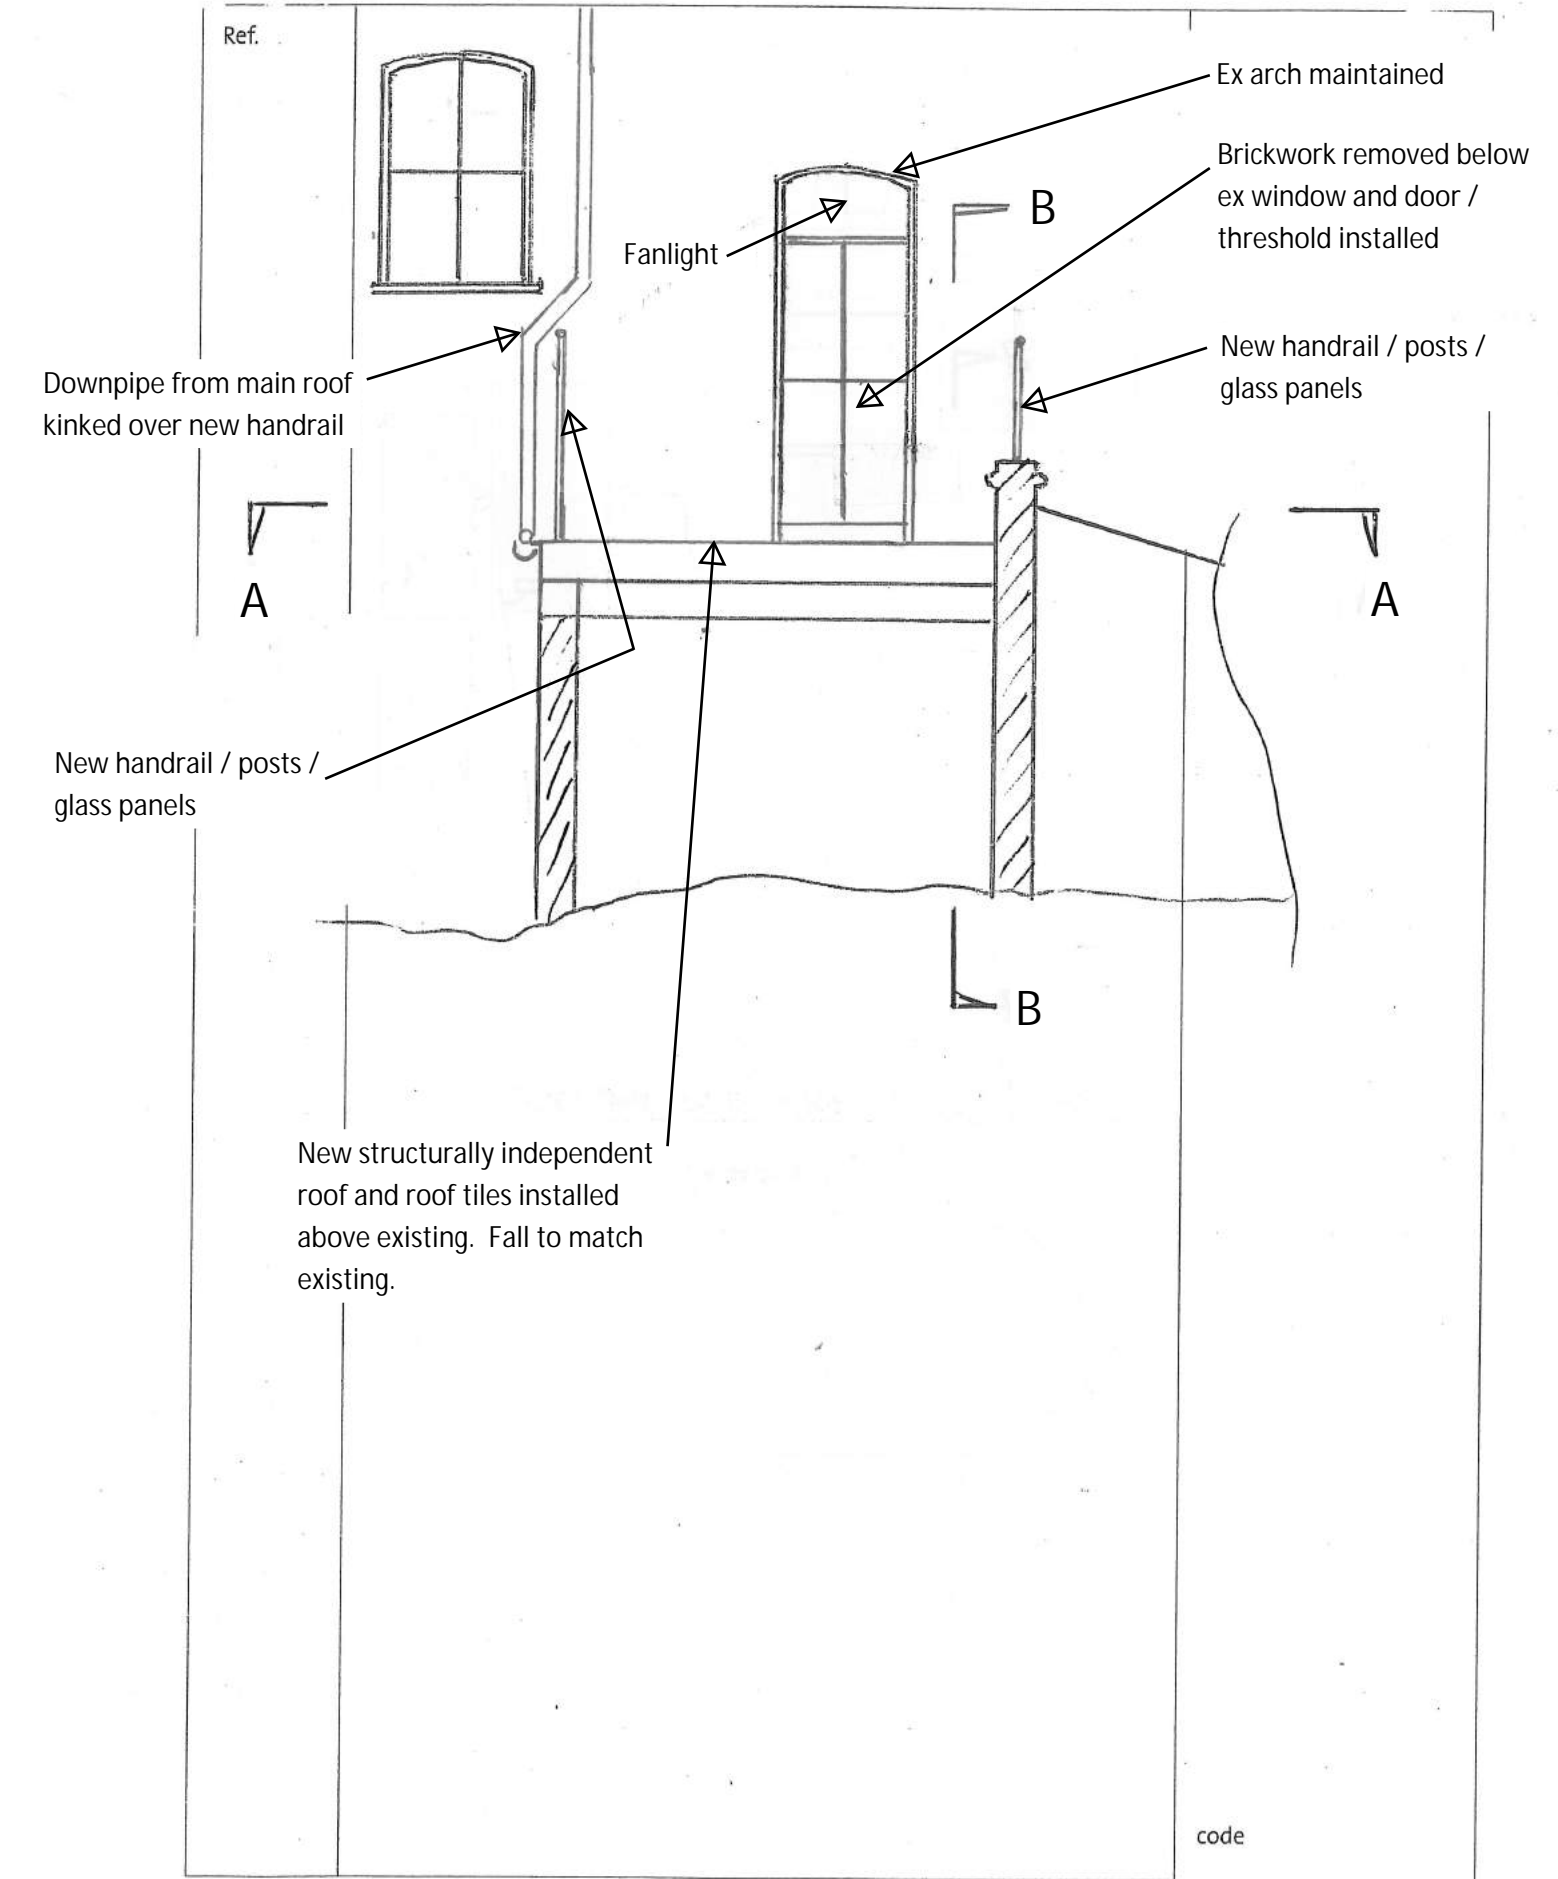


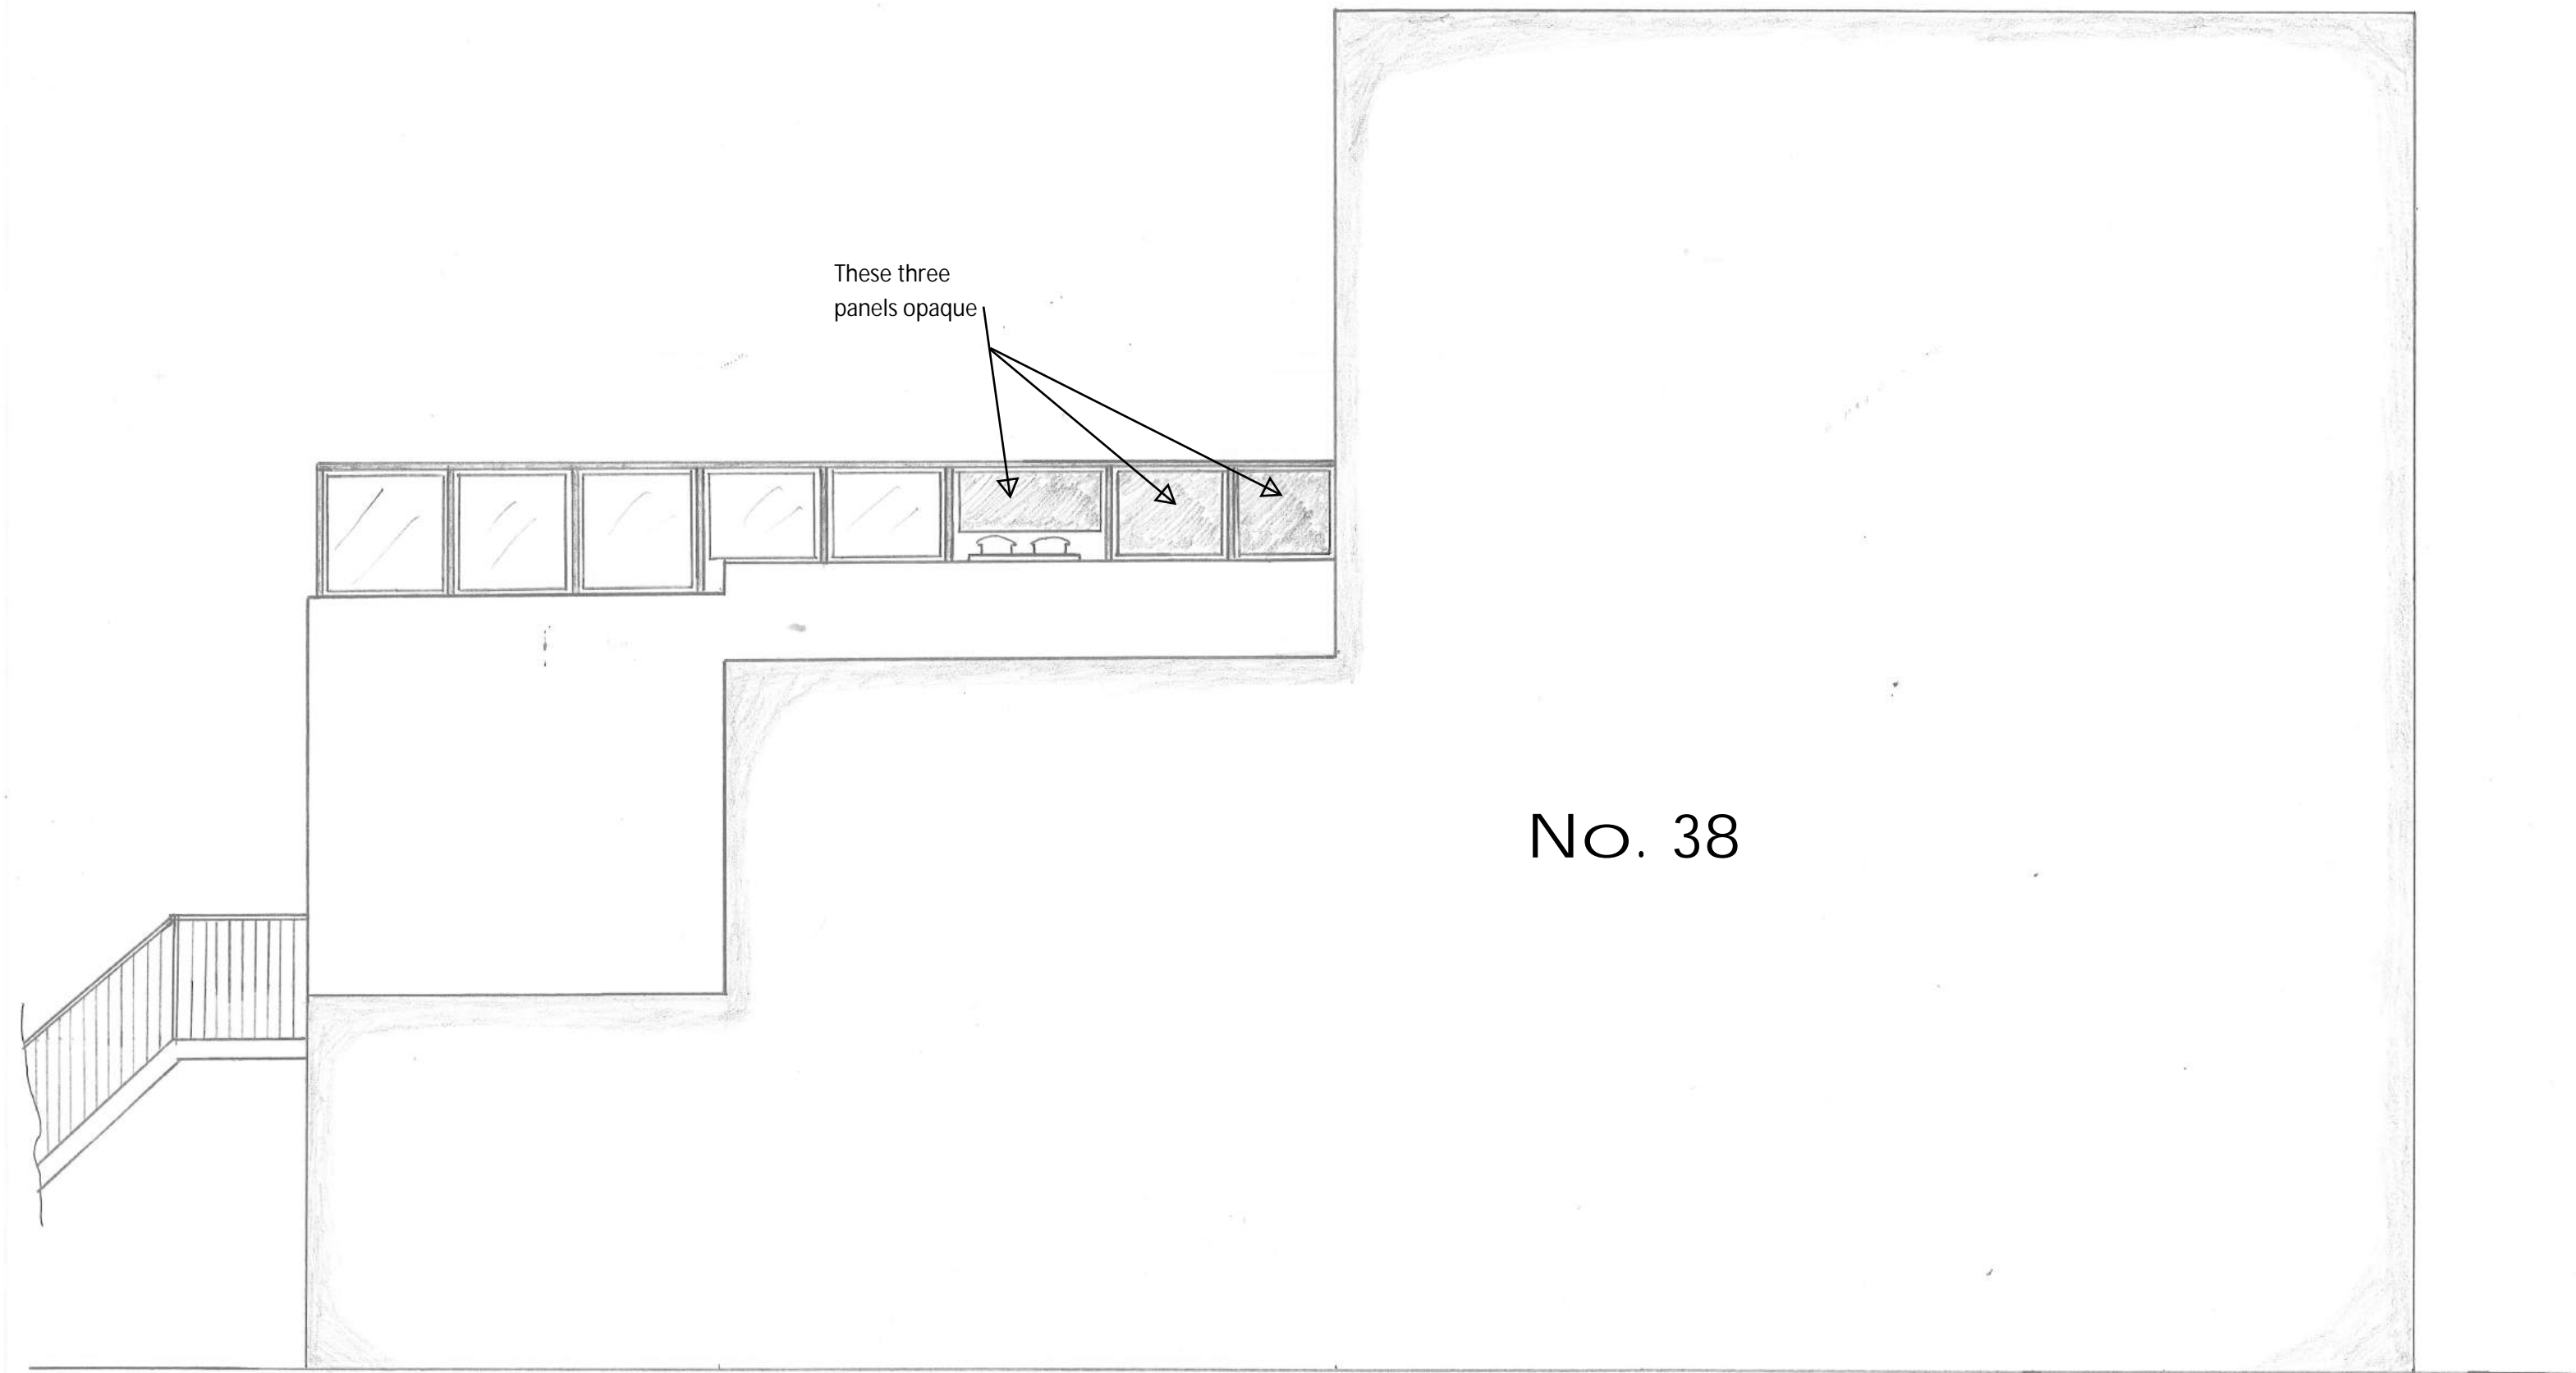

Proj. title	36B Falkland Road – roof terrace	Scale [at A3]	1:50	Date	28 Jun 2017
Dwg. title	East elevation – proposed	Dwg. No.	204	Rev	-



Proj. title	36B Falkland Road – roof terrace	Scale [at A3]	1:50	Date	28 Jun 2017
Dwg. title	South elevation – proposed	Dwg. No.	205	Rev	-

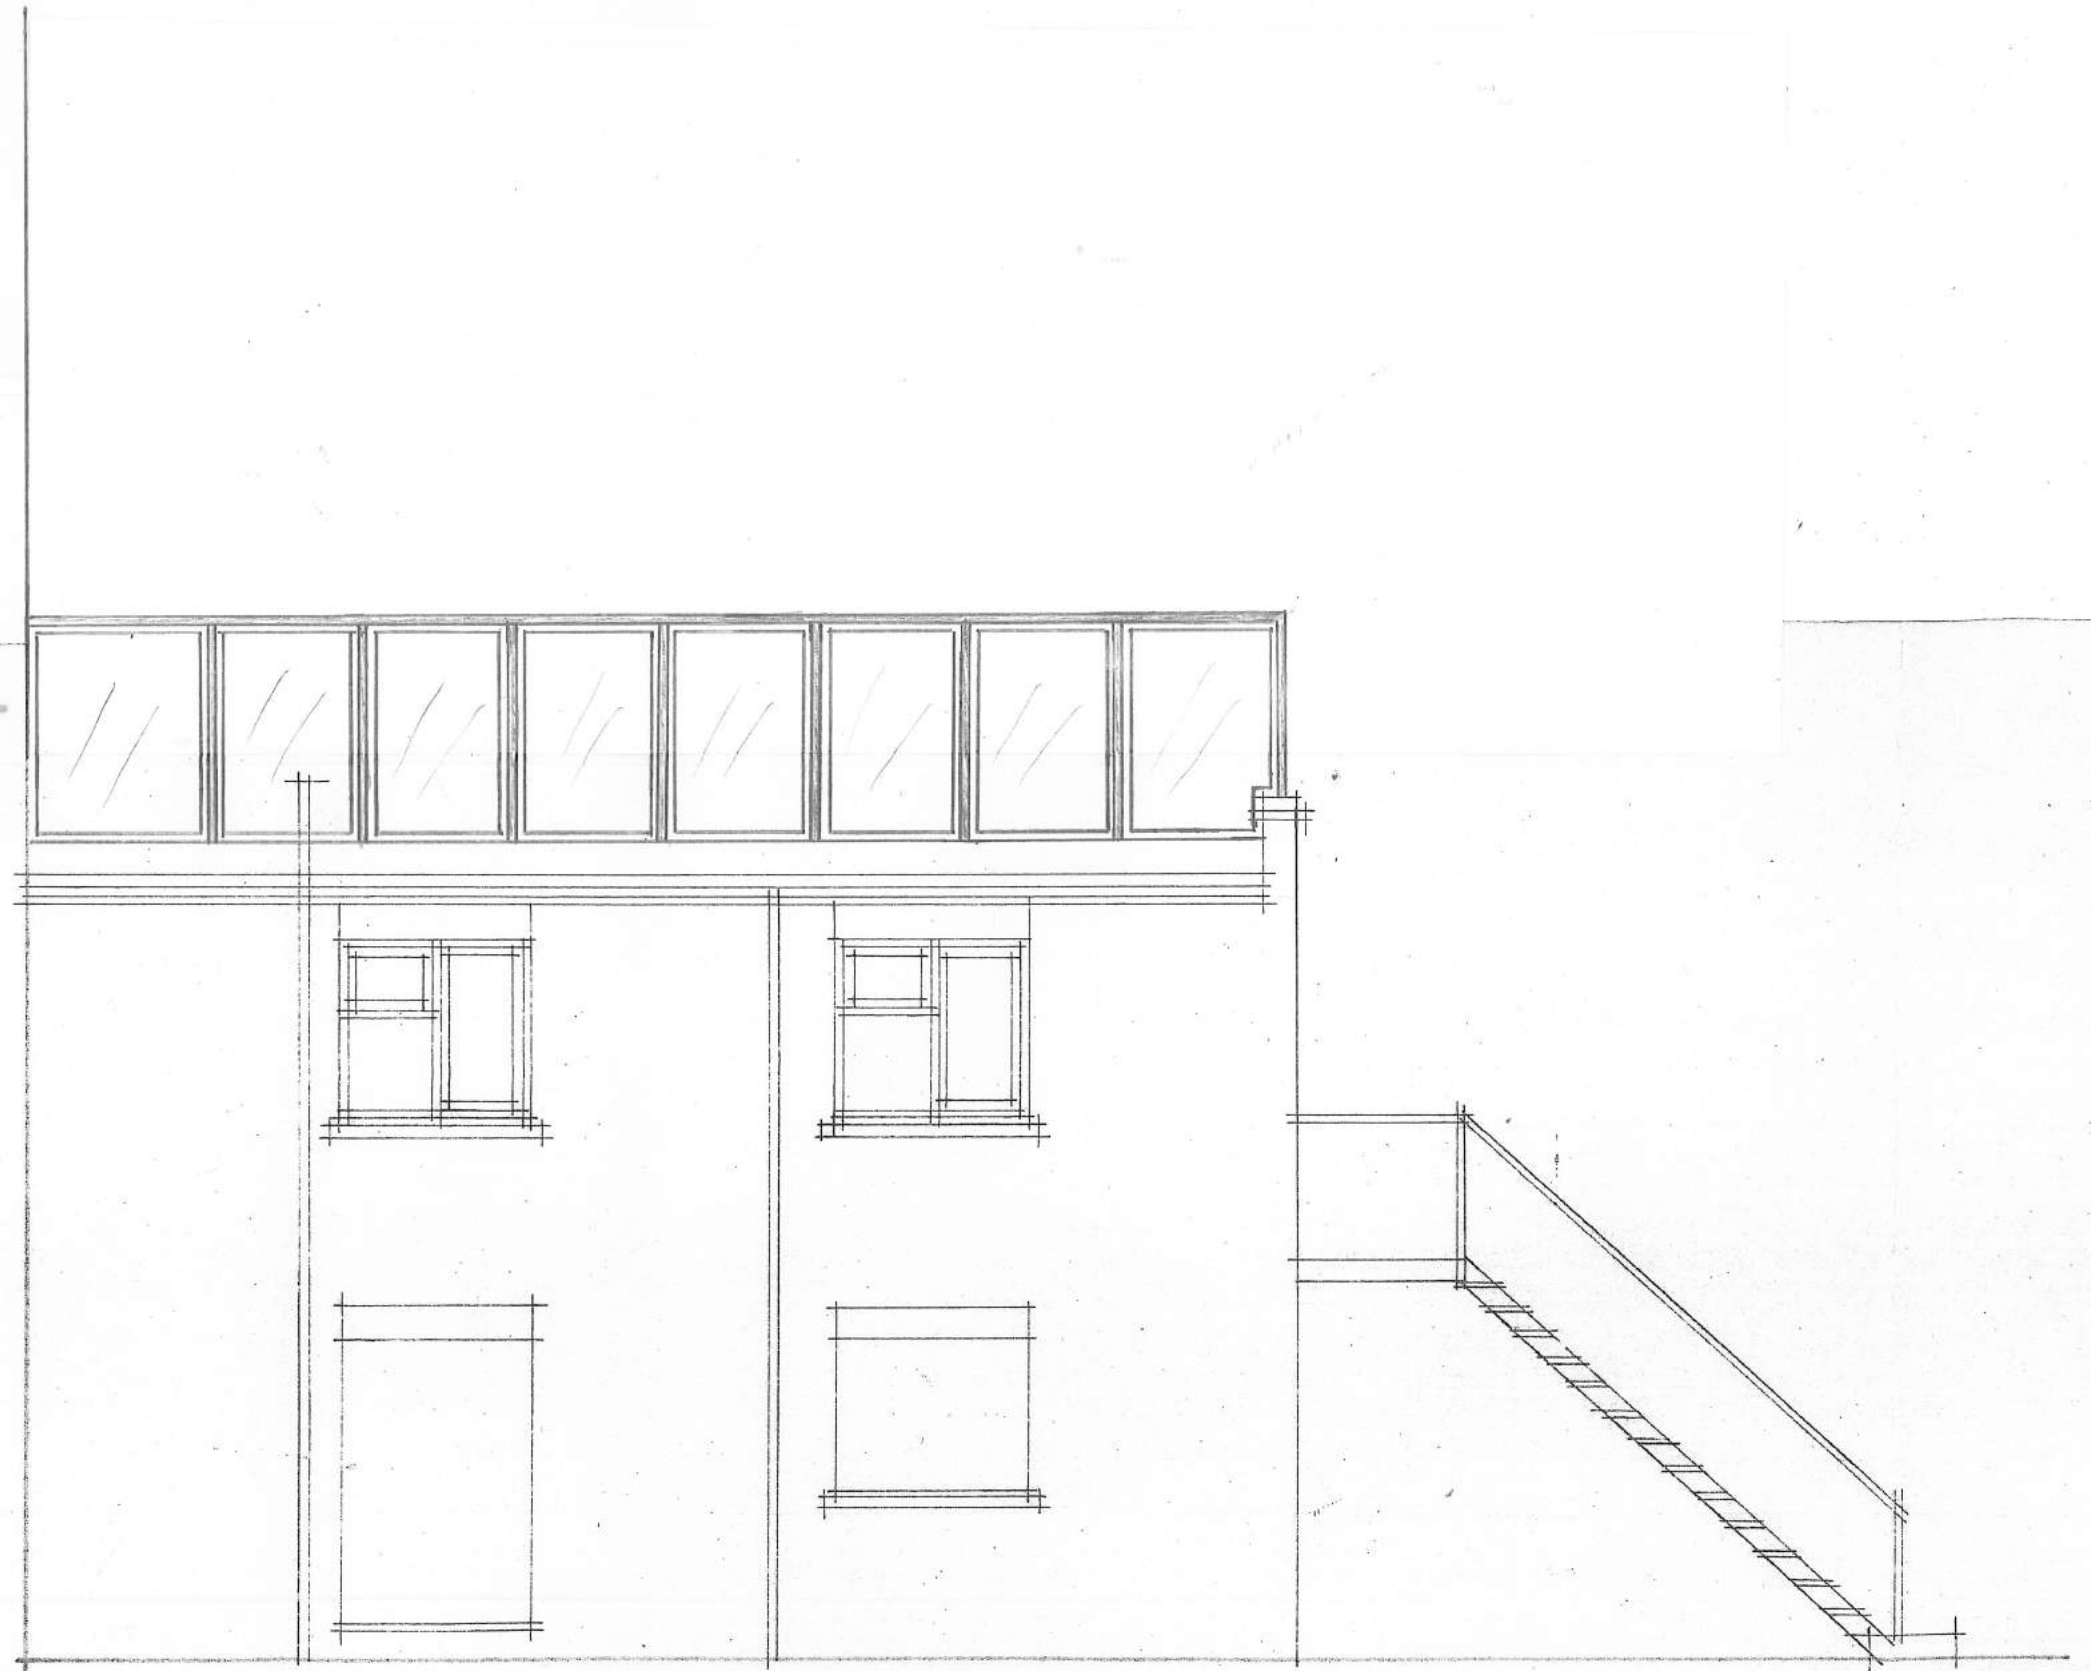

Proj. title	36B Falkland Road – roof terrace	Scale [at A3]	1:50	Date	28 Jun 2017	
Dwg. title	West elevation – proposed	Dwg. No.	206	Rev	-	