




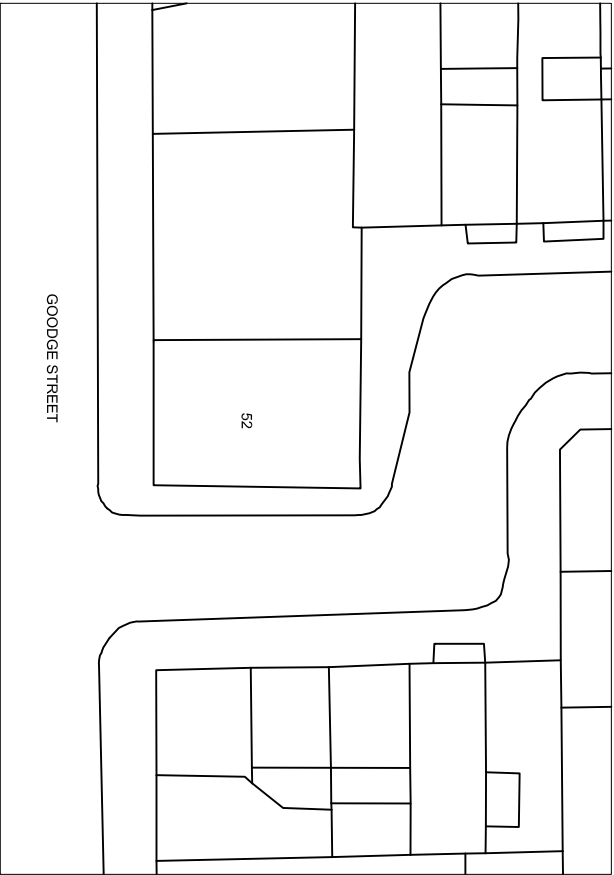

Site Plan
1:500

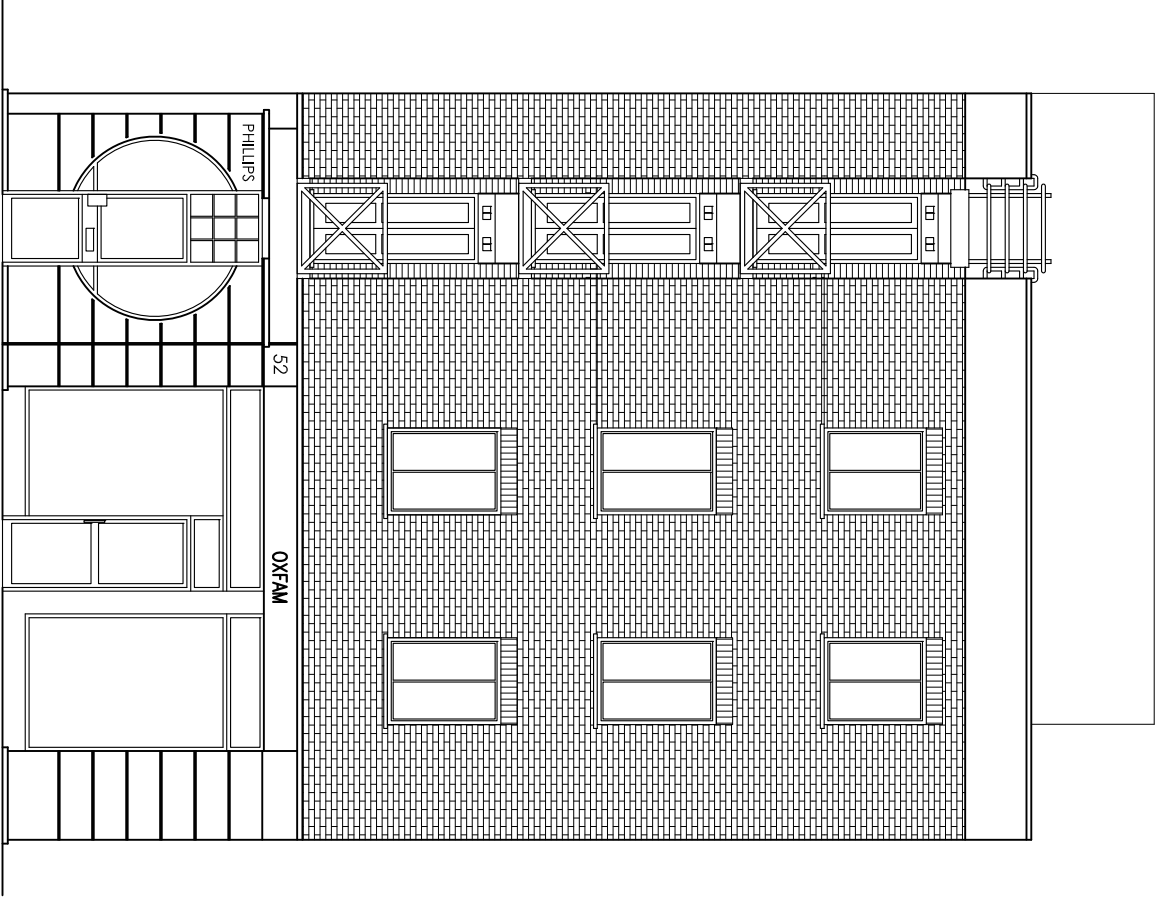


Front Elevation
1:100

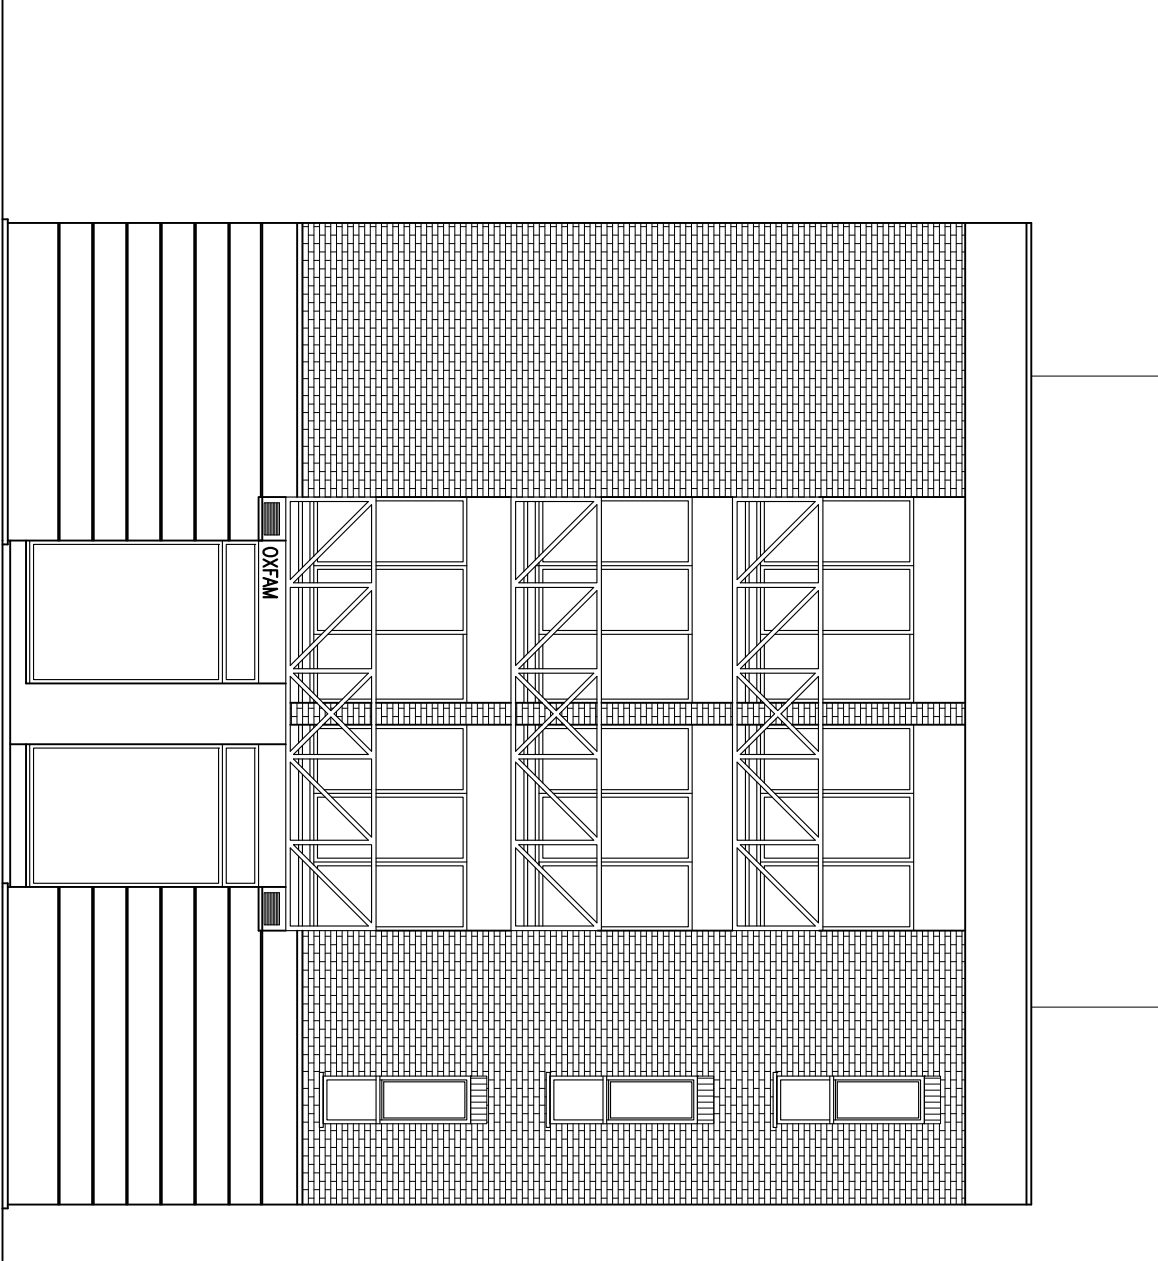

Flank Elevation
1:100

PLANNING

 

1:100 Scale Bar

No scaled dimensions to be taken from this drawing. All dimensions to be site checked.

Rev	Description	Drawn	Date
CG ARCHITECTS			
221 East Barnet Road, Barnet, Herts, EN4 8QS			
Tel: 020 8449 5100 Fax: 020 8449 5170			
Client: Phillip Weisberg Ltd			
Site: 52 Goodge St London W1T 4LZ			
Title: Plan and Elevations as Existing			
Scale: 1:100, 1:500 @ A3		Drawn: AA	Checked: CG
Date: June 2017			
Dwg. No. 1211/02		Rev. #	