




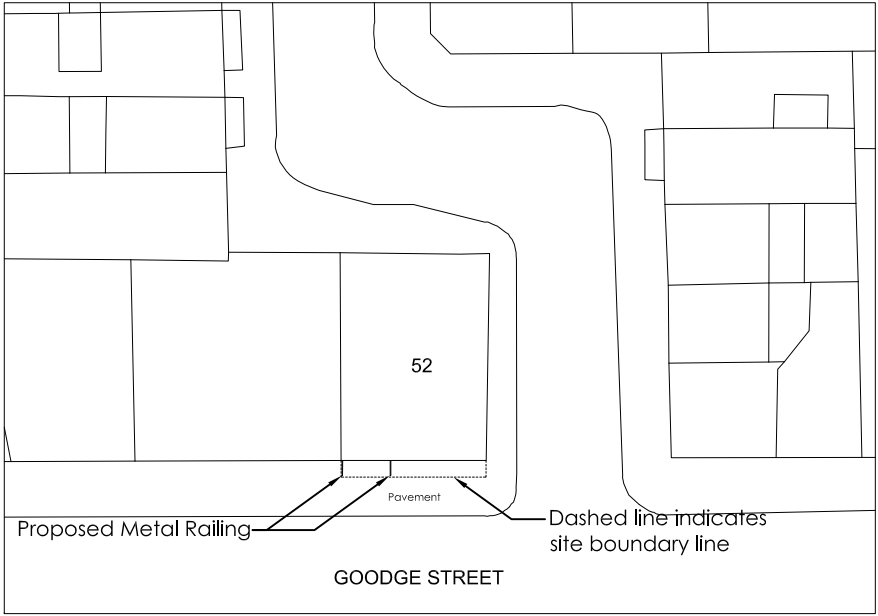

Site Plan
1:500

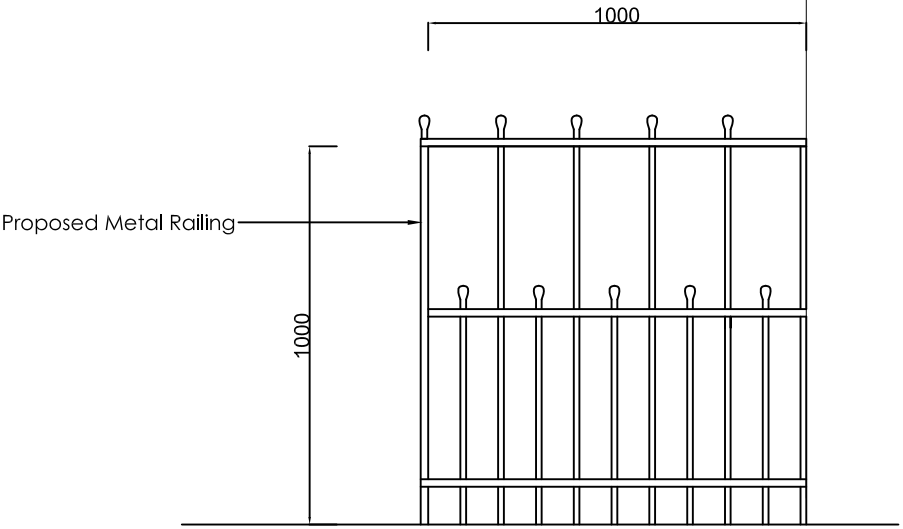

Railing Elevation
1:20

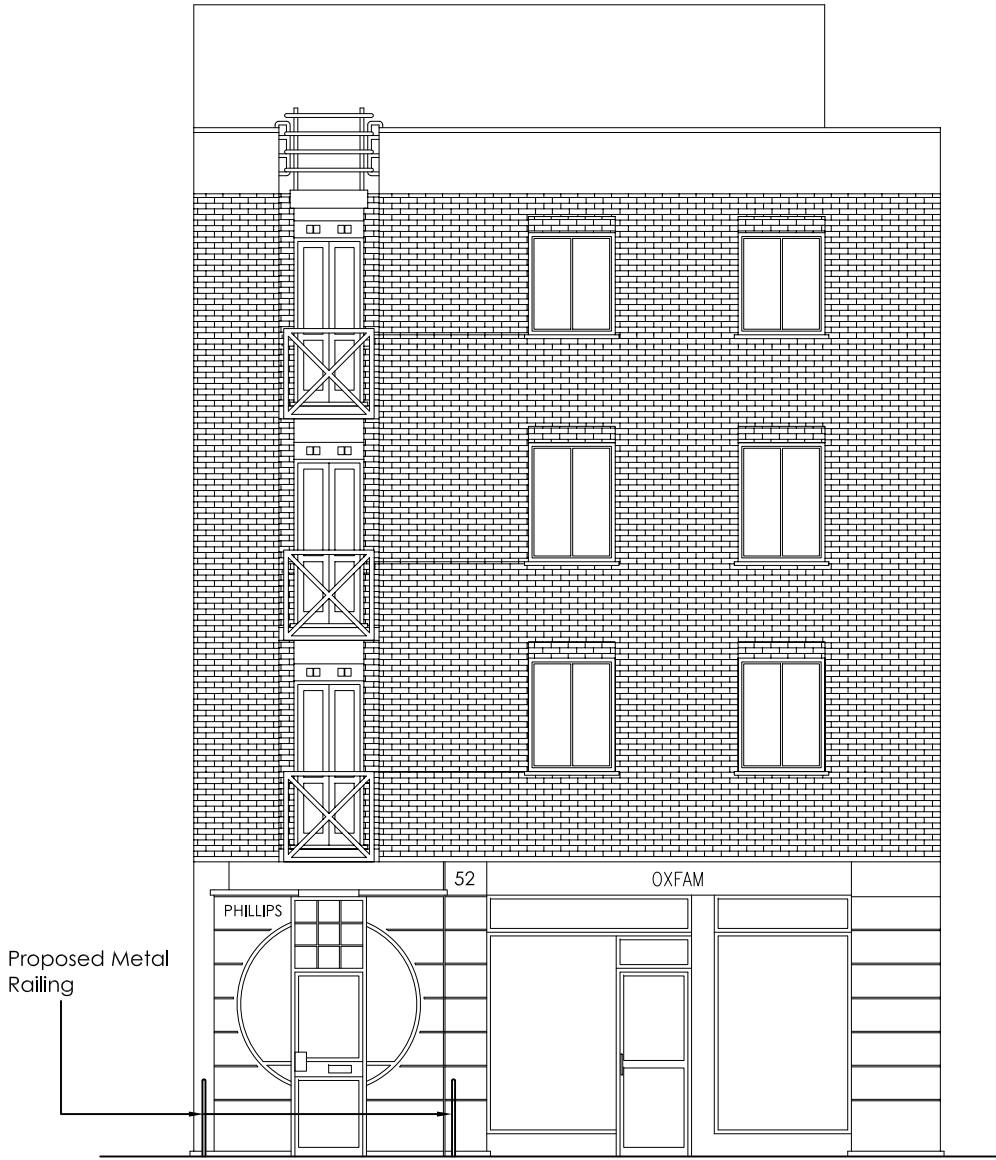


Front Elevation
1:100



Flank Elevation
1:100

PLANNING

 

1:100 Scale Bar
No scaled dimensions to be taken from this drawing. All dimensions to be site checked.

Rev	Description	Drawn	Date
CG ARCHITECTS			
221 East Barnet Road, Barnet, Herts, EN4 8QS Tel: 020 8449 5100 Fax: 020 8449 5170			
Client: Phillip Weisberg Ltd			
Site: 52 Goodge St London W1T 4LZ			
Title: Plan and Elevations as Proposed			
Scale: 1:20, 1:100, 1:500 @ A3		Drawn: AA	Checked: CG
Date: June 2017			
Drg. No. 1211/03		Rev. #	