





Proposed Rear Elevation

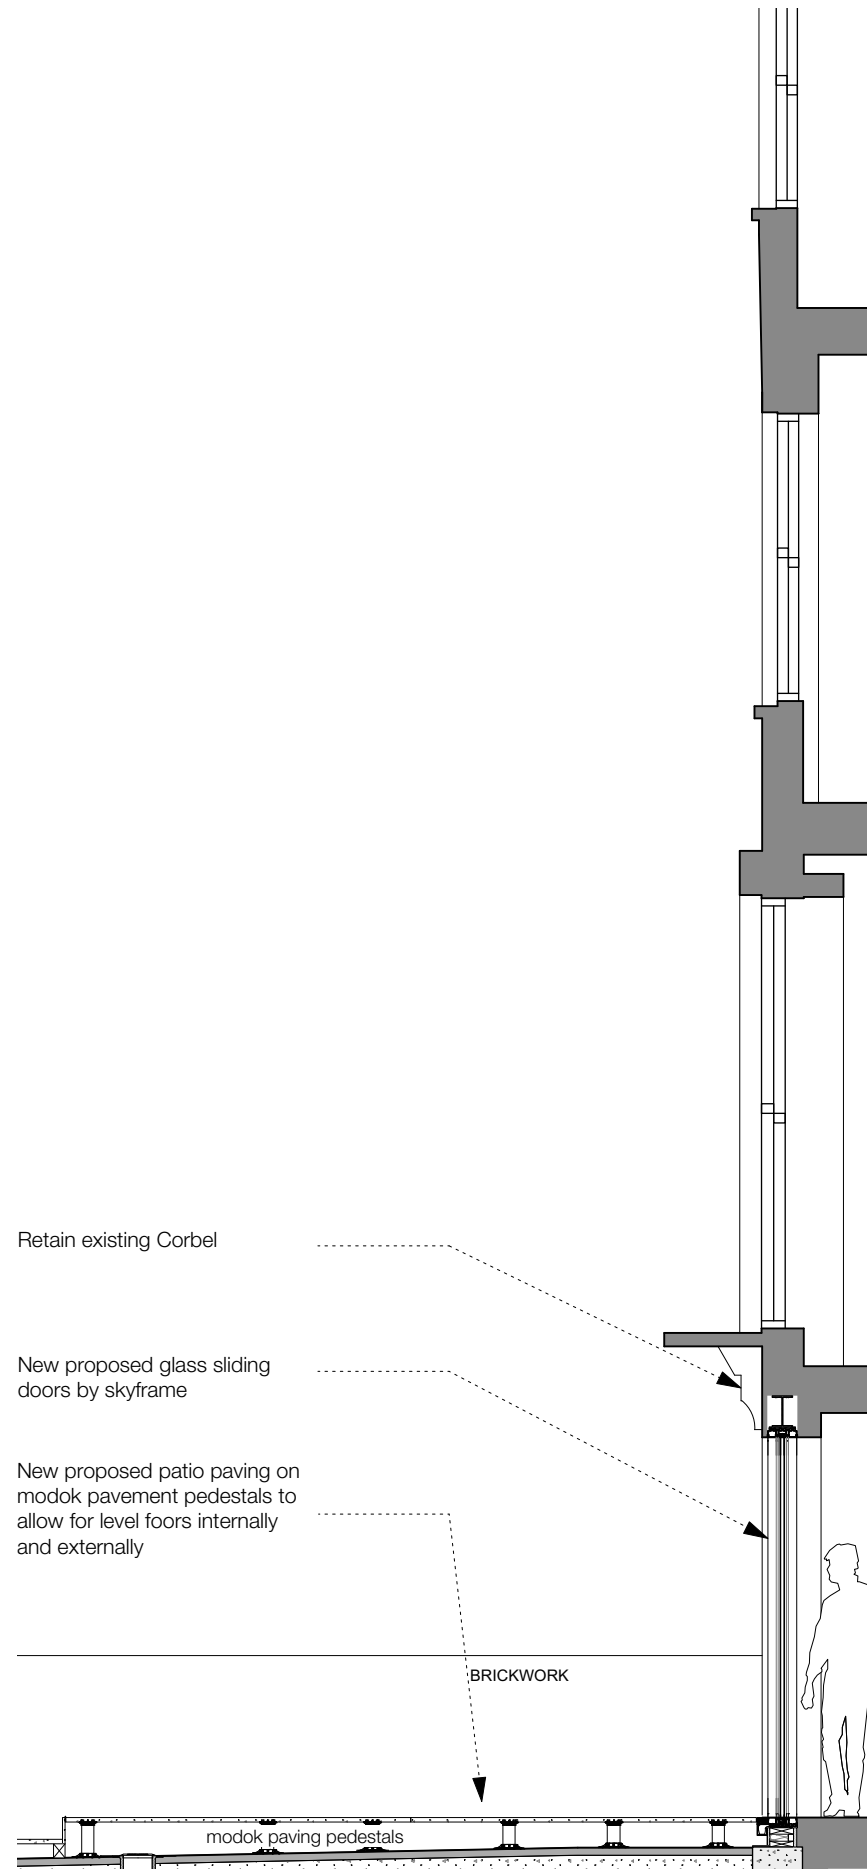

Proposed Section A-A

 

revisions:
170628_ rev A: revised size of rear sliding windows

© 2017 johanna molineus architects ltd
check all dimensions on site prior to commencement of the work
if the drawing exceeds the quantities in any way the architects are to be informed before work is commenced
do not scale dimensions from drawing
drawing to be read in conjunction with structural engineer's drawings and specification

client

Jonathan Kandel & Miri Freud-Kandel

project

11 Steele's Road
Belsize Park
London
NW3 4SE

issue

Planning

drawing title

Proposed Rear Elevation
Proposed Section

date	drawn by	revision
May 17	FG	A

scale	checked by	drawing
1:50 @A3	JM	258.11 -251

JOHANNA MOLINEUS ARCHITECTS LTD 22 GREAT CHAPEL STREET LONDON W1F 8FR 0207 734 8320
info@johannamolineus.com www.johannamolineus.com