
 


New proposed patio paving on modok pavement pedestals to allow for level foors internally and externally

New proposed glass sliding doors by skyframe

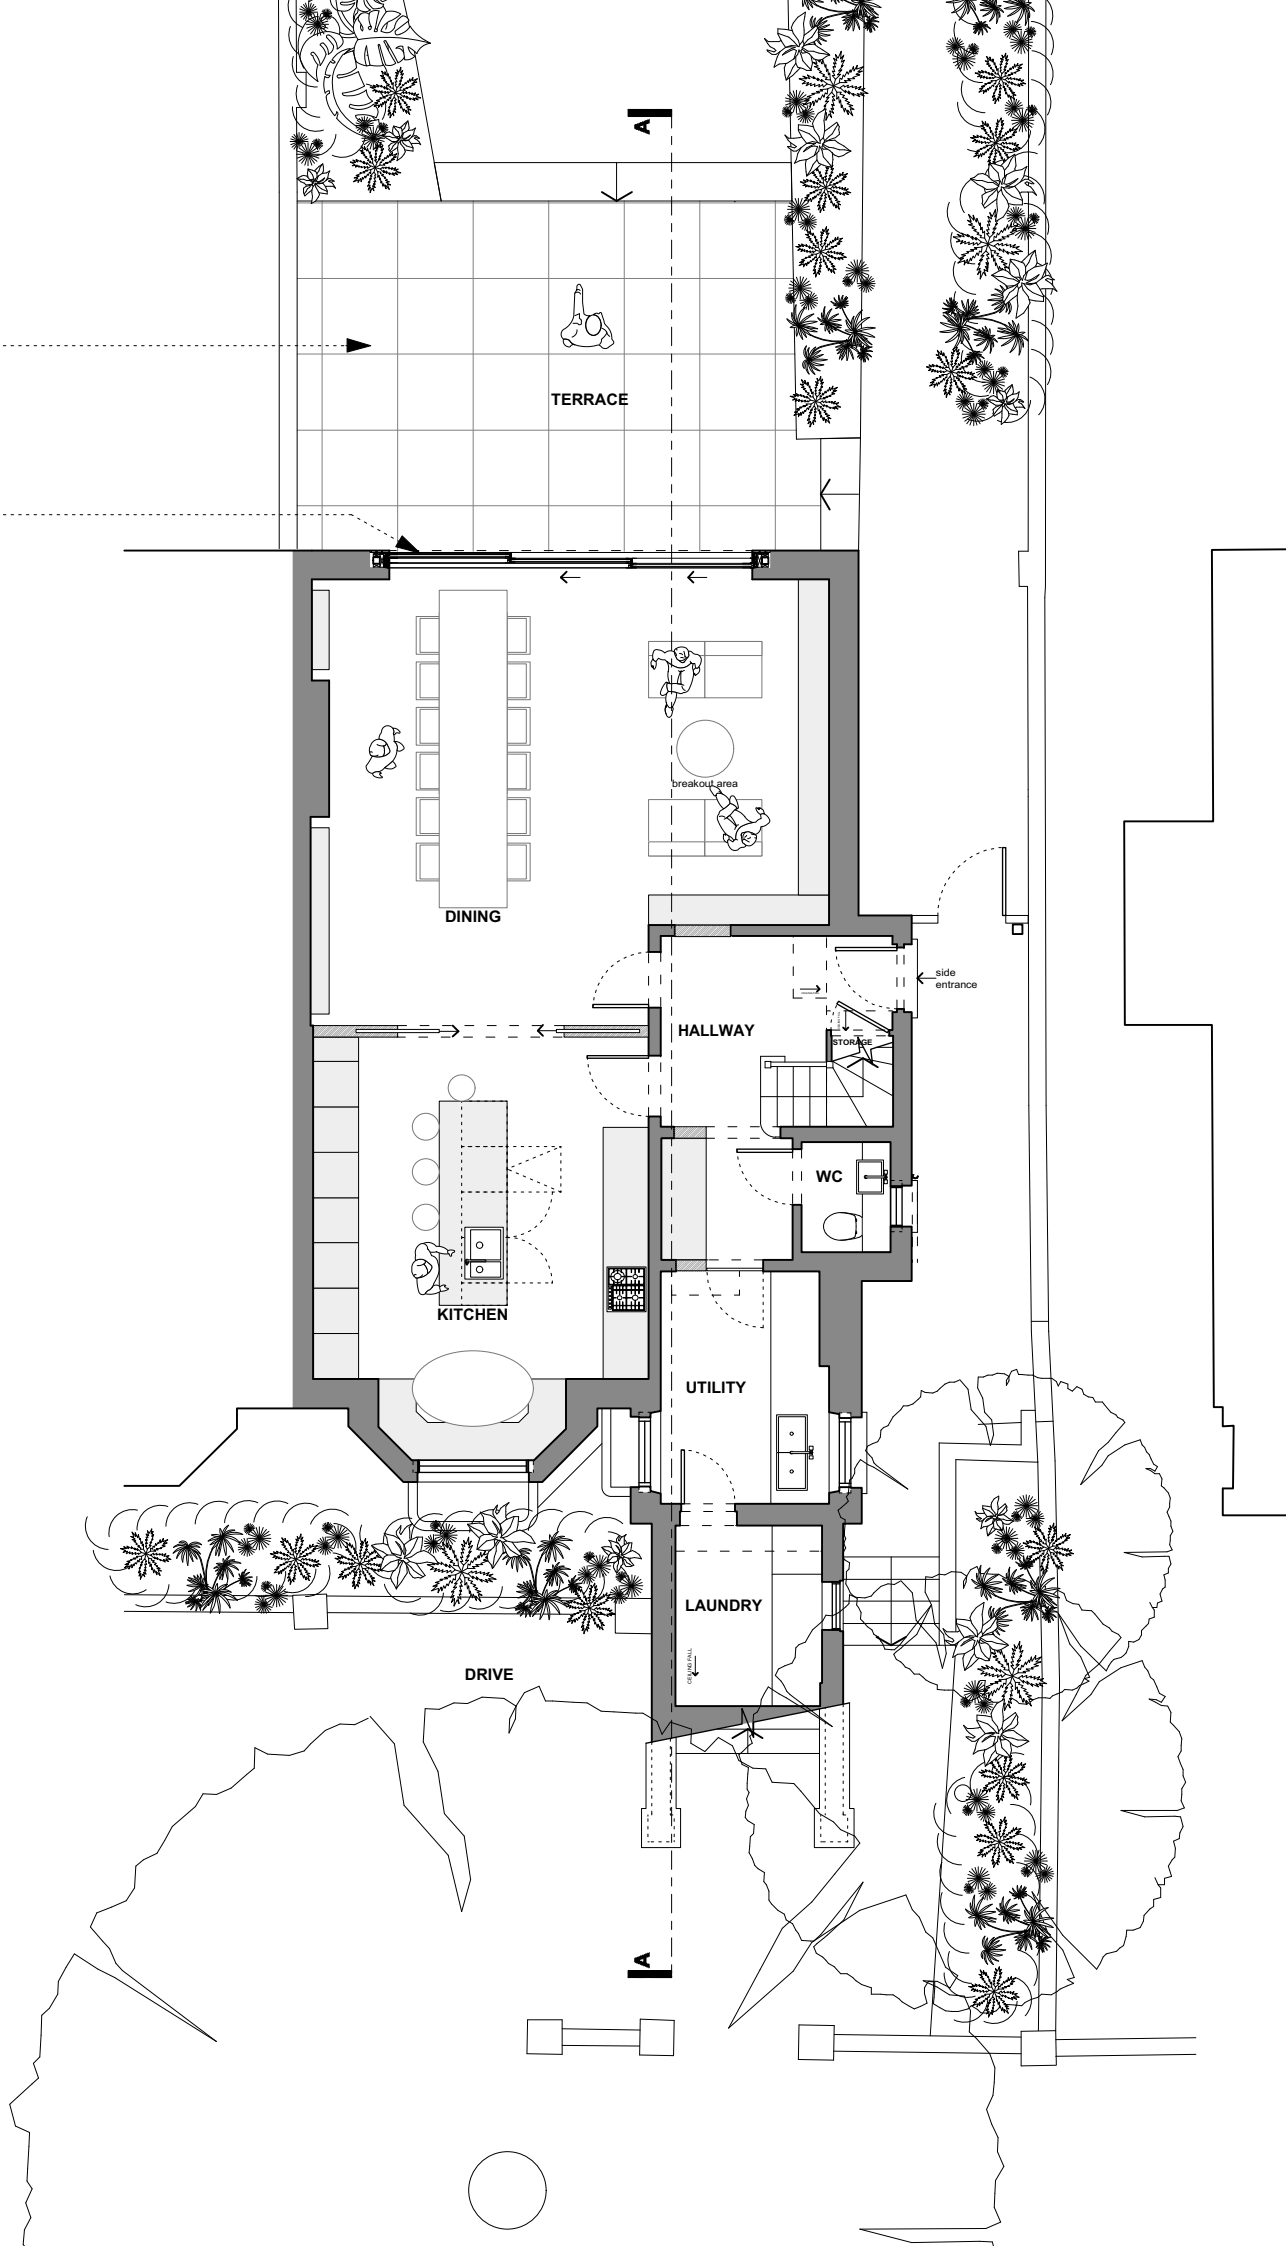

revisions:  
170628\_rev A: revised size of rear sliding windows

**JOHANNA MOLINEUS ARCHITECTS LTD** 22 GREAT CHAPEL STREET LONDON W1F 8FR 0207 734 8320  
[info@johannamolineus.com](mailto:info@johannamolineus.com) [www.johannamolineus.com](http://www.johannamolineus.com)

© 2017 johanna molineus architects ltd  
 check all dimensions on site prior to commencement of the work  
 if the drawing exceeds the quantities in any way the architects are to be informed before work is commenced  
 do not scale dimensions from drawing  
 drawing to be read in conjunction with structural engineer's drawings and specification

client

Jonathan Kandel & Miri Freud-Kandel

project

11 Steele's Road  
 Belsize Park  
 London  
 NW3 4SE

issue

Planning

drawing title

Proposed Lower Ground Floor Plan

date	drawn by	revision
May 17	FG	A
scale	checked by	drawing
1:100@A3 JM		258.11 -210