


KEY

- ① Steel canopy with glass frame, steel colour to match existing facade
- ② Double-glazed sliding doors, frame colour to match facade
- ③ Barrenwood slatting panels above or below canopy
- ④ Barrenwood slatting panels to match existing canopy
- ⑤ Double-glazed (PVC aluminium glazing) canopy
- ⑥ Double-glazed (PVC aluminium glazing) canopy
- ⑦ Barrenwood slatting panels
- ⑧ Painted wall lining
- ⑨ Barrenwood slatting panels
- ⑩ Barrenwood slatting panels to match existing canopy
- ⑪ New glass to replace existing, coloured to match
- ⑫ Glass tinted laminating to match existing canopy
- ⑬ New window 4 door

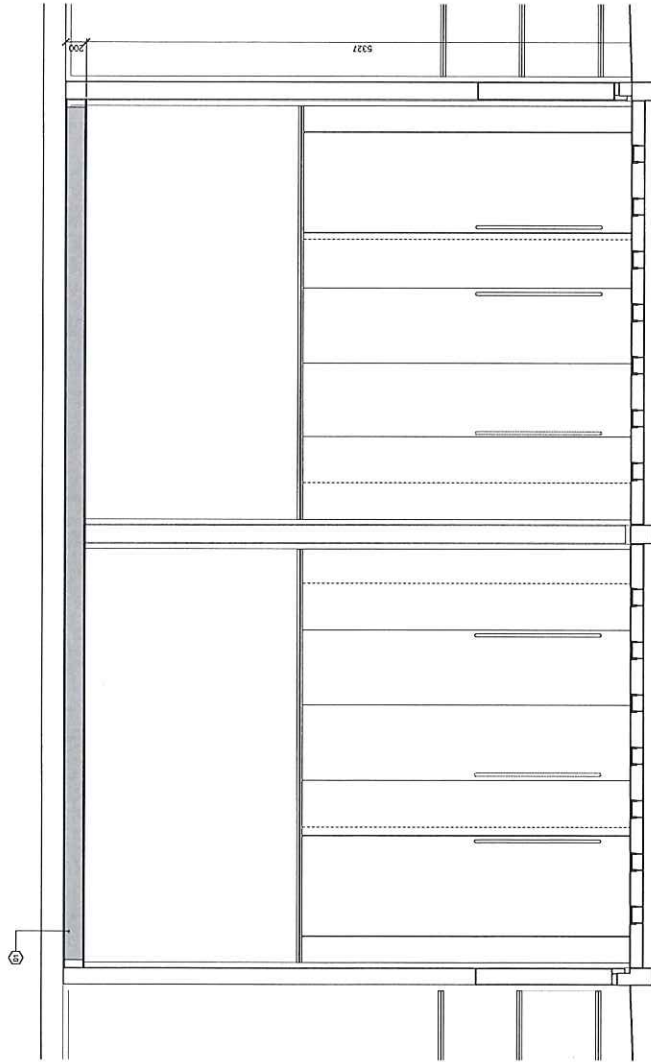

BAY 02

ALLFORD HALL MONAGHAN MORRIS
ARCHITECTS LTD
111, 112, 113,200

Johnson Building Improvements	
Bay 02 - Elevation	
Hilton Garden Main Entrance	
Drawn by	SH
Checked by	MM
Date	12/05/2011
Scale	1:50 @ A3
Project	15080 - A (00)_P250_02

- 15 Start canopy with glass lenses, and colour to match existing trees
- 16 Doublelayer seating doors, lime colour to match benches
- 17 Built-in lighting zone above or below canopy
- 18 Opening on one existing solid concrete wall to create new landscape entrance
- 19 Double-height PVC aluminium glaze curtain wall
- 20 Architectural signage zone
- 21 Porcelain wall cladding
- 22 Suspended ceiling panels
- 23 Perforated door screens to conceal existing services cupboard
- 24 New gates to replace existing, coloured to match
- 25 Grates near door opening to match existing canopy floor plates
- 26 New window & door

P02	220617	Capacity higher dimension
P01	220517	Planning Issue
REV	DATE	
CONSULTANTS	NAME	
PROJECT MANAGER:	DERWENT LONDON	
STRUCTURAL ENGINEER:	ROUGHTON	
COST CONSULTANT:	AKERA ENGINEERS	
SERVICES ENGINEER:	EXOSIDE	
PRINCIPAL DESIGNER:	CDM PARTNERSHIP	
	ALFORD HALL, MIDDLEGHAM MONASTERY	


SHE BOX
All drawings and specifications are to be read in conjunction with CDM drawings, which locate and identify all significant, unique or unusual risk items, over and above those normally associated with relevant standard construction activities.
It is assumed all works will be carried out by a competent contractor, and where appropriate to an approved method statement.

NOTE

When this drawing is issued in uncontrolled CAD format it will be accompanied by PDF version and it is issued to enable the recipient to prepare their own documents (models / drawings for which they are solely responsible). The recipient should report all drawing errors, omissions and discrepancies to the architect. All dimensions should be checked on site by the contractor and such dimensions shall be the contractor's responsibility.

[illegible]

LOCATION

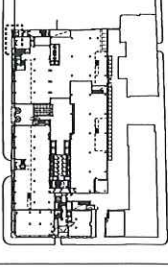

ALLFORD HALL MONAGHAN MORRIS
ARCHITECTS LTD
MORELANDS, 5-25 OLD STREET LONDON EC1N 8JL
TEL 020 7251 5301 FAX 020 7251 5123 WEB WWW.AHM.CO.UK


JO 02241
drawing title / location
Bays 01 & 03
Hutton Garden Secondary Entrances

drawn by BW	checked AHMM	scale 1:25@A1: 1:50@A3	status PLANNING	
project	zone	source	classification	drawing no. revision


15080	-	A (00)_P251	02
-------	---	-------------	----

02 BAY 03 - ELEVATION - HATTON GARDEN SECONDARY ENTRANCE

01 BAY 01 - ELEVATION - HATTON GARDEN SECONDARY ENTRANCE

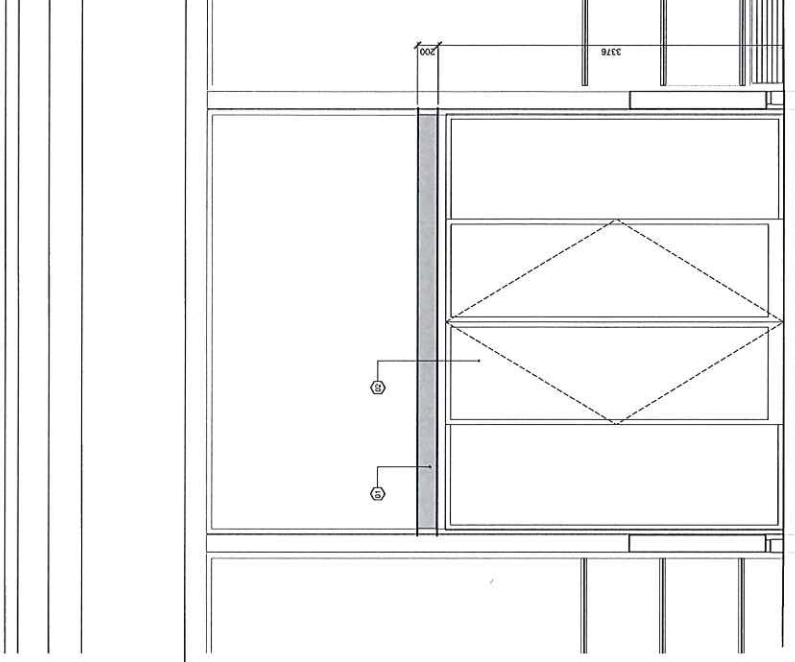


BAY 03

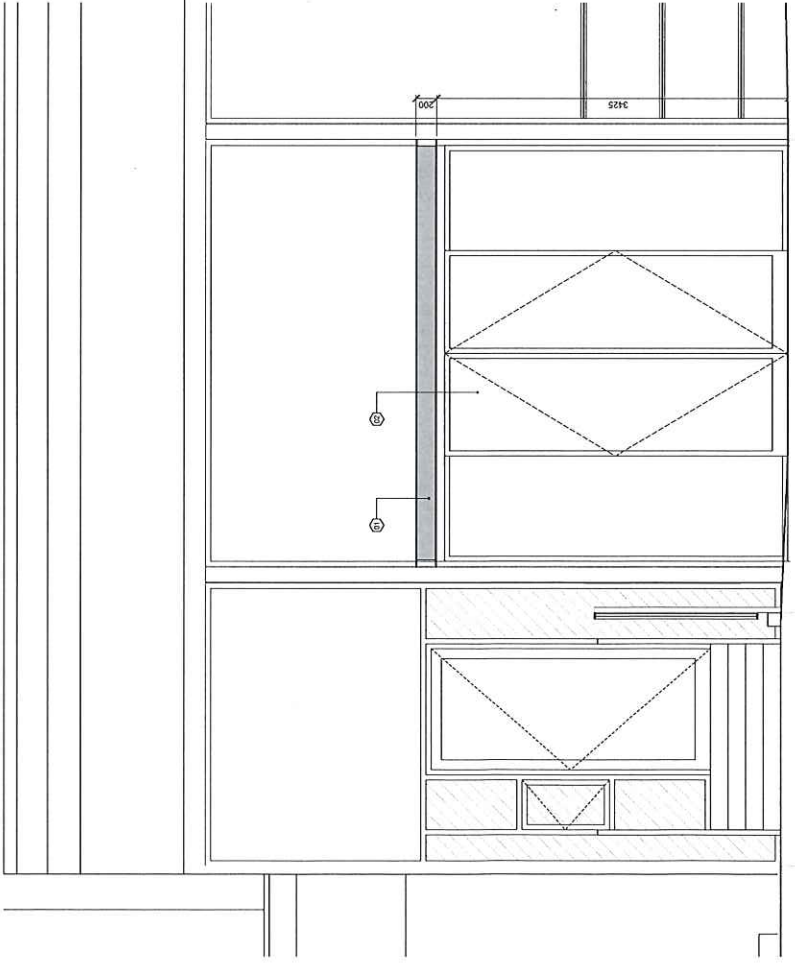


BAY 01

KEY

- ① Perforated aluminium clare. Colour to match existing facade.
- ② Fixed perforated aluminium clare with perforated aluminium steel bar and bottom.
- ③ Perimeter aluminium channel. Colour to match existing facade.
- ④ Zone for internal facade structural brackets to support canopy.
- ⑤ Existing facade line.

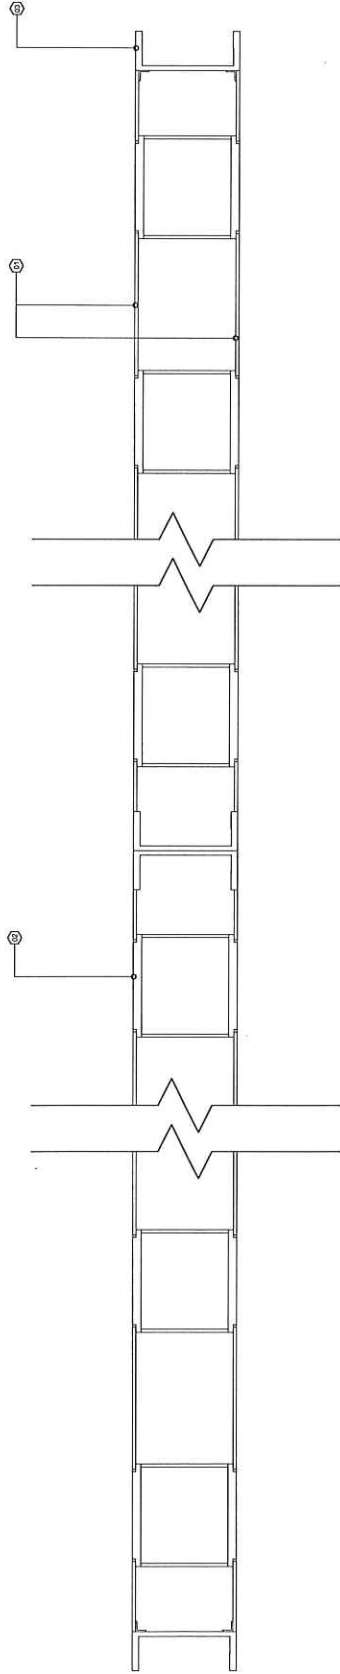

01 BAY 2 CANOPY SECTION DETAIL

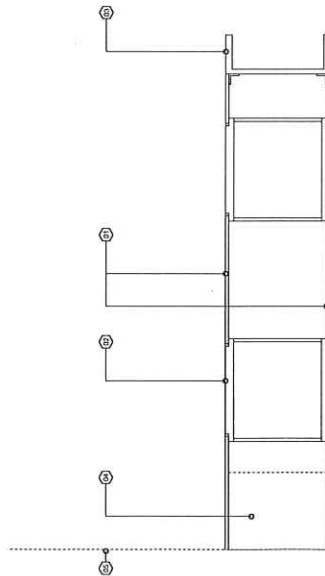

02 TYPICAL CANOPY SECTION DETAIL

REV DATE

22/06/17 Planning Issue

CONTRACT NAME

DOVERSTON LONDON

PROJECT MANAGER

ANGELA ENGINEERS

STRUCTURAL ENGINEER

ENGINEER

COST CONSULTANT

CDM PARTNERSHIP

SERVICES ENGINEER

PRINCIPAL DESIGNER

ALLFORD HALL MONAGHAN MORRIS

THE BOX

Notes

All drawings and specifications are to be used in conjunction with CDM drawings.

It is assumed all work will be carried out by a competent contractor, and all work

shall be carried out in accordance with the relevant standards and specifications.

ALLFORD HALL MONAGHAN MORRIS
ARCHITECTS LTD
111-113 OLD STREET LONDON EC1M 6JH
TEL: 020 7251 5051 FAX: 020 7251 5052 WWW.MAMM.CO.UK

Project Johnson Building Improvements

Drawing Entrance Canopy Details

Drawn by: BH

Checked by: AHMM

Date: 15/06/17

Scale: 1:100

Project: PLANNING

Sheet: 15080

Revision: A

Drawing no: 15080



Project: A

Sheet: 01



HALLFORD HALL MONAGHAN MORRIS
RIGHTS LTD
ONELEADS, 5-23 OLD STREET LONDON EC1Y 9PL
TEL 020 7551 2061 FAX 020 7251 5123 WEB WWW.HALLM.CO.UK

15080	-	A (00)_P400	01
sway by AW	checked AWM	table 1:25@A3	table PLANNING
object	name	security classification	revision

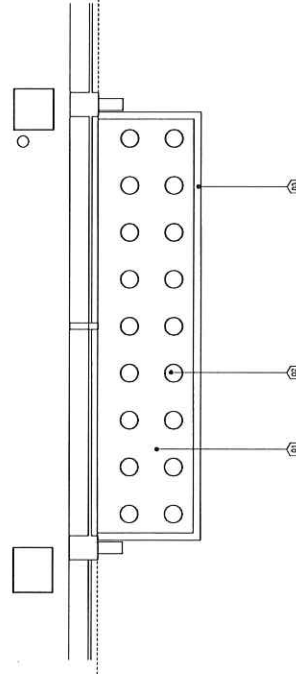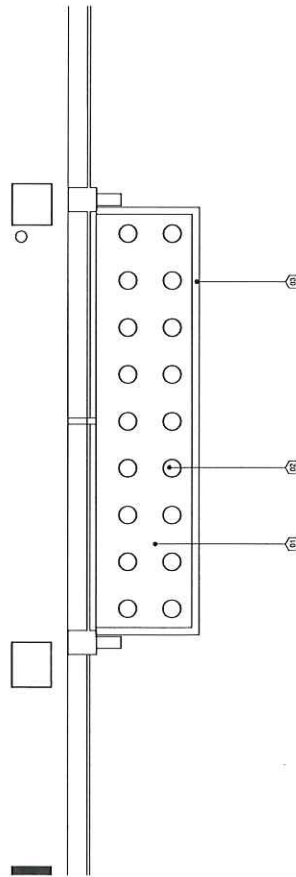

BAY 01

BAY 03

[illegible]

01 BAY 01 - PLAN - HATTON GARDEN SECONDARY ENTRANCE

02 BAY 03 - PLAN - HATTON GARDEN SECONDARY ENTRANCE

15080	-	A (00)_P401	01
-------	---	-------------	----


10. Dred canopy with glass lenses, steel colour to match existing facade
11. Double-hung sash doors, zinc colour to match facade
12. Multi-hunged sash doors, three above of hollow canopy
13. Opening and fire safety: Visual canopy will be created near front entrance
14. Double-hunged PVC aluminium glazed curtain wall
15. Microfibre, aluminium zone
16. Powdered wall finish
17. Suspended ceiling panels
18. Provided door access to external existing services cabinet
19. New glass to replace existing, coloured to match
20. Create door participating to match existing courtyard facade
21. New window 4 door



102	25/09/17	Contract Change awarded
101	05/09/17	Planning Issue
REV	DATE	DESCRIPTION
		CLIENT: DEWENT LONDON
		PROJECT MANAGER: INDEPENDENT
		STRUCTURAL ENGINEER: AMCA ENGINEERS
		DOT CONSULTANT: ESKURE
		SERVICES ENGINEER: GDU PARTNERSHIP
		PRINCIPAL DESIGNER: ALFORD HALL MONAGHAN MORRIS

THE BOX
 If drawings and specifications are to be read in conjunction with CDM drawings, it highlights and itemizes all significant, unique or unusual risk items, over and above those normally associated with relevant standard construction activities.

It assumed all works will be carried out by a competent contractor, and where appropriate to an approved method statement.

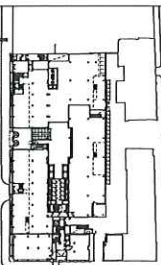[illegible]


HALLFORD HALL MONAGHAN MORRIS
ARCHITECTS Ltd
ORELANDS, 5-23 OLD STREET LONDON EC2V 9HL
TEL 020 7251 5261 FAX 020 7251 5123 WEB WWW.AHMAL.CO.UK

Johnson Building Improvements

Proposed title / location	Proposed General Arrangement Elevation

East Elevation - Hilton Garden	drawn by WW	checked AHMM	scale 1:125@A1: 1:250@A3	status PLANNING
--------------------------------	----------------	-----------------	-----------------------------	--------------------


project	zone	source	classification	drawing no.	revision
15080	-	A	(00)	P201	02

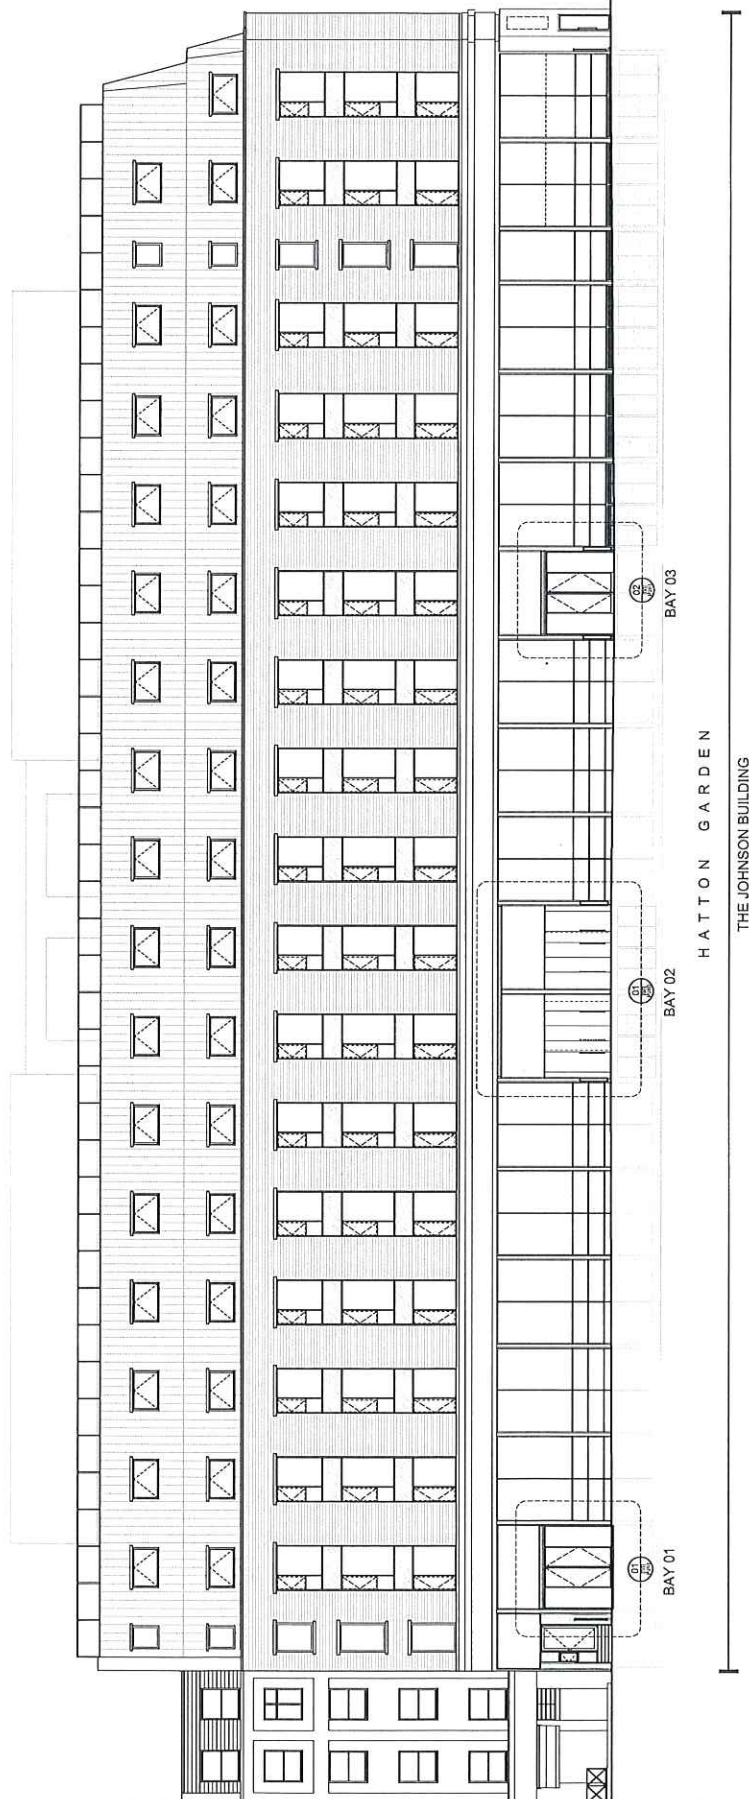

0.00m Above Ordnance Datum

KEY

- 12 Steel canopy with glass frame, steel colour to match existing facade
- 13 Double-height wing doors, frame colour to match facade
- 14 Barrenwood cladding zone above or below canopy
- 15 Barrenwood cladding zone above or below canopy
- 16 Double-height wing doors, frame colour to match facade
- 17 Double-height wing doors, frame colour to match facade
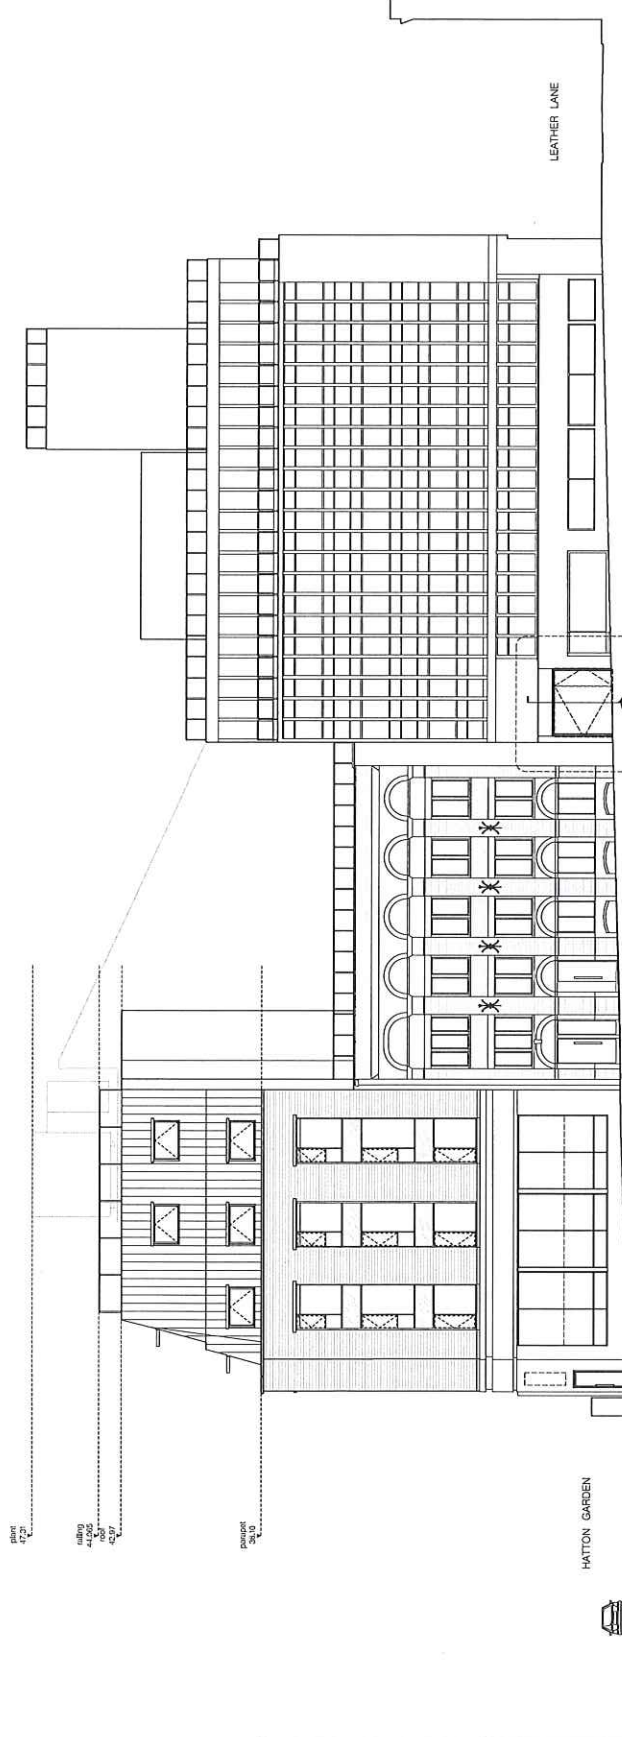

ST CROSS STREET

LEATHER LANE

HATTON GARDEN

10.0m Above Ordnance Datum

THE JOHNSON BUILDING

COURTYARD
ENTRANCE

ALLFORD HALL MONAGHAN MORRIS

ARCHITECTS LTD
100 ST CROSS STREET, LONDON EC1A 3BB
TEL: 020 7252 3501 FAX: 020 7252 3123 WEB: WWW.AHM.CO.UK

Johnson Building Improvements


Drawn by: J. Morris
Checked by: J. Morris
North Elevation - St Cross Street

Project: AHMM 1122@A1:1250@A3
Planning: 15080 - A (00)_P200 02

Scale: 1:100
Drawing no: 15080 - A (00)_P200 02

KEY


- ① Steel canopy with glass screen, steel column to match existing facade
- ② Double-height aluminium frame above or below canopy
- ③ Double-height aluminium frame above or below canopy
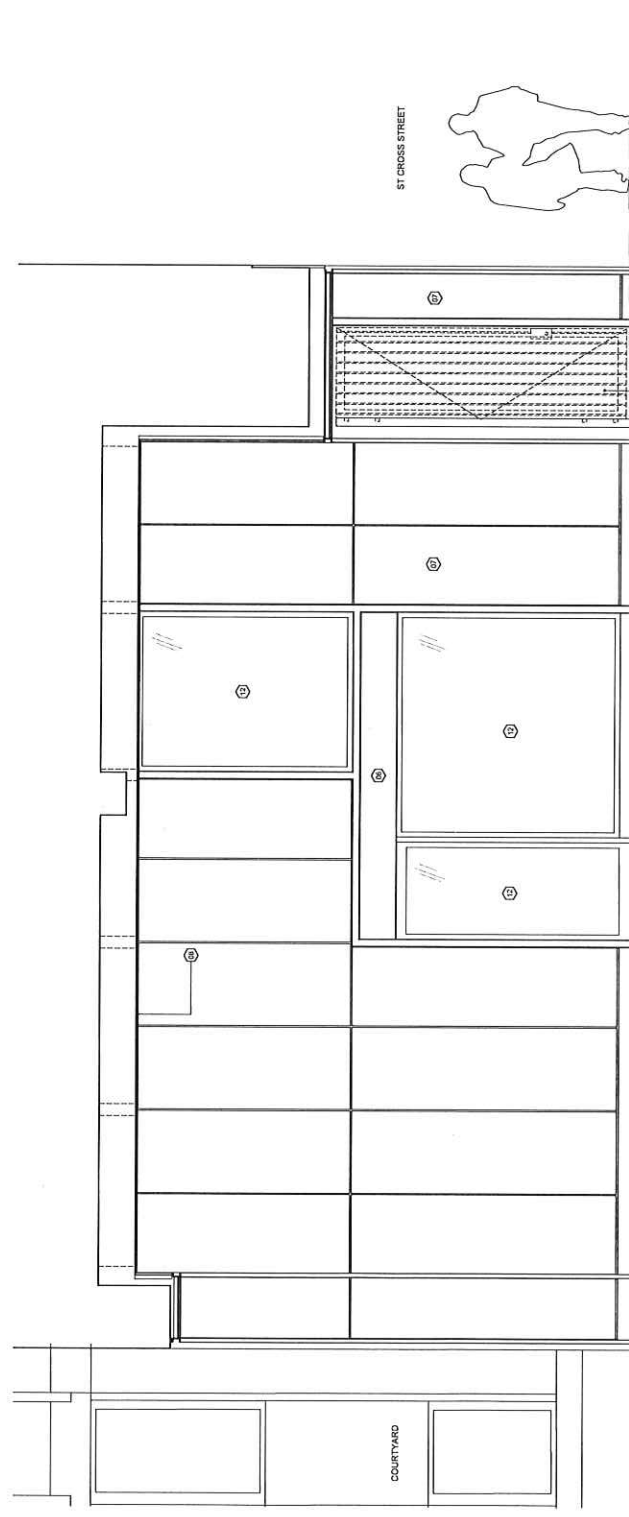

ST CROSS STREET

COURTYARD

LOCATION

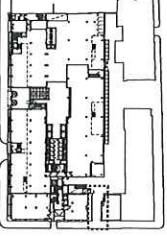

ALLFORD HALL MONAGHAN MORRIS
ARCHITECTS LLP
100 OLD STREET, LONDON, EC2A 3DF
TEL: 020 7251 1301 FAX: 020 7251 1302 WWW.AHM.CO.UK

Drawing title		Johnson Building Improvements	
Drawing no.		SI Cross Street Courtyard Passageway	
Drawn by	Checked by	Scale	Notes
BW	AHMM	1:25@A1	PLANNING
Project	Drawn by	Checked by	Scale
15080	-	A (00)_P253	02

