

**GENERAL NOTES**

ALL STRUCTURAL, M&E, AND LANDSCAPING INFORMATION SHOWN INDICATIVLEY. REFER TO RELEVANT SPECIALIST CONSULTANT'S INFORMATION.

PLEASE REFER TO S. ENG DRAWINGS AND SPECIFICATION FOR STRUCTURAL AND BELOW GROUND DRAINAGE DESIGN AND INFORMATION.


PLEASE REFER TO M&E ENG DRAWINGS AND SPECIFICATION FOR MECHANICAL & ELECTRICAL & ABOVE GROUND DRAINAGE DESIGN AND INFORMATION.

ALL DIMENSIONS ARE APPROXIMATE AND SHOULD BE CONFIRMED ON SITE WITH ALL EXISTING ELEMENTS TO BE RETAINED, SUBJECT TO REVISION FOLLOWING POST DEMOLITION SURVEY.

ALL LEVELS ARE SHOWN INDICATIVELY AND TO BE CHECKED ON SITE BY CONTRACTOR AND ANY DISCREPENCIES TO BE REPORTED TO ARCHITECT BEFORE COMMENCEMENT OF WORKS.

PROVIDE ONE HOUR FIRE RESISTING INTUMESCENT PAINT TO ALL STEEL STRUCTURAL MEMBERS PRIOR TO CONTINUING MASONRY OR TIMBER WORK CONSTRUCTION. ALL FIRE RESISTING FINISH TO BE APPROVED BY THE LOCAL BUILDING INSPECTOR AND TO BE INSTALLED STRICTLY IN ACCORDANCE WITH THE PAINT MANUFACTURER'S WRITTEN RECOMMENDATIONS.

ALL FLOOR LEVELS TO BE FLUSH THROUGHOUT

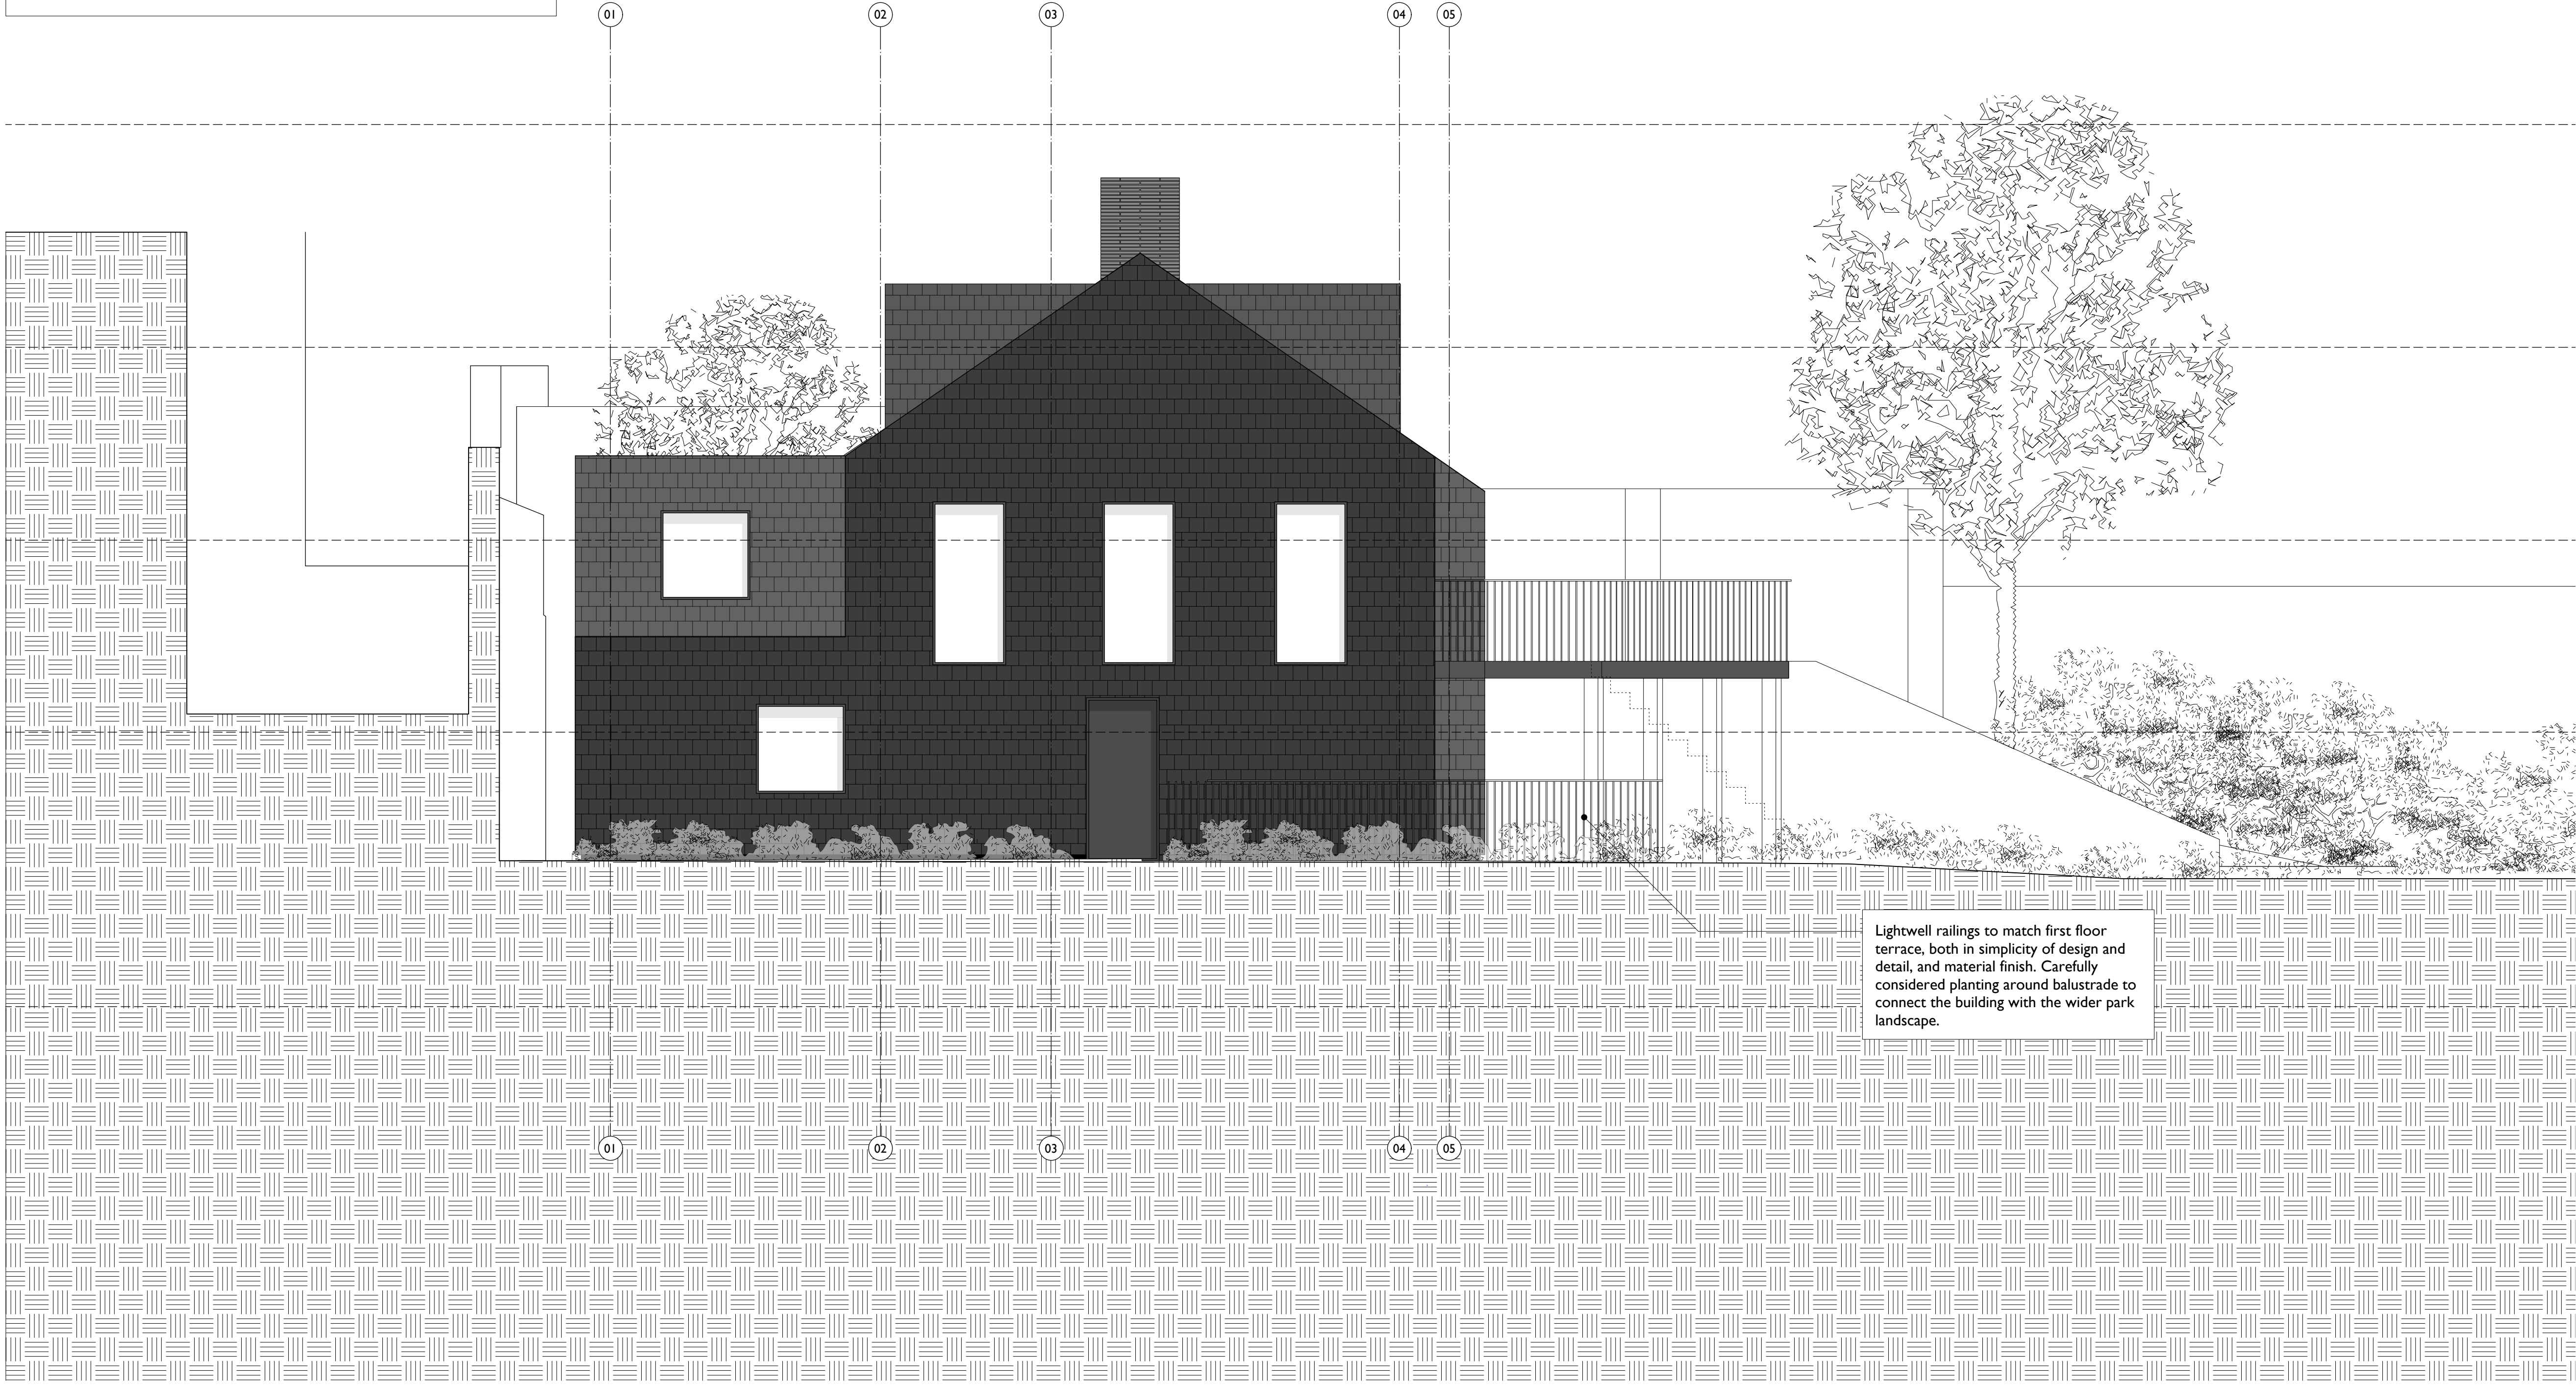

REVISIONS:

A 17.15.05 ISSUED FOR PLANNING

NOTES:

PROJECT:  
**THE GARDEN HOUSE**

DRAWING TITLE:  
**Proposed True South Elevation**

STATUS:  
**INFORMATION**

NOTE:  
Do not scale from the drawing. Any discrepancies to be reported to the architect.  
All dimensions will be taken on site prior to ordering and construction.  
Copyright remains with the architect.  
This drawing is to be read in conjunction with the specification and all other relevant drawings.

**JAMES GORST  
ARCHITECTS L t d**

The House of Detention  
Clerkenwell Close  
London EC1R 0AS

t 020 7336 7140  
f 020 7336 7150  
e info@jamesgorstarchitects.com

SCALE: 1:50@A1

DRAWING NUMBER: EL 310

REVISION: A



**GENERAL NOTES**

ALL STRUCTURAL, M&E, AND LANDSCAPING INFORMATION SHOWN INDICATIVELY. REFER TO RELEVANT SPECIALIST CONSULTANT'S INFORMATION.

PLEASE REFER TO S. ENG DRAWINGS AND SPECIFICATION FOR STRUCTURAL AND BELOW GROUND DRAINAGE DESIGN AND INFORMATION.

PLEASE REFER TO M&E ENG DRAWINGS AND SPECIFICATION FOR MECHANICAL & ELECTRICAL & ABOVE GROUND DRAINAGE DESIGN AND INFORMATION.

ALL DIMENSIONS ARE APPROXIMATE AND SHOULD BE CONFIRMED ON SITE WITH ALL EXISTING ELEMENTS TO BE RETAINED, SUBJECT TO REVISION FOLLOWING POST DEMOLITION SURVEY.

ALL LEVELS ARE SHOWN INDICATIVELY AND TO BE CHECKED ON SITE BY CONTRACTOR AND ANY DISCREPENCIES TO BE REPORTED TO ARCHITECT BEFORE COMMENCEMENT OF WORKS.


PROVIDE ONE HOUR FIRE RESISTING INTUMESCENT PAINT TO ALL STEEL STRUCTURAL MEMBERS PRIOR TO CONTINUING MASONRY OR TIMBER WORK CONSTRUCTION. ALL FIRE RESISTING FINISH TO BE APPROVED BY THE LOCAL BUILDING INSPECTOR AND TO BE INSTALLED STRICTLY IN ACCORDANCE WITH THE PAINT MANUFACTURER'S WRITTEN RECOMMENDATIONS.

ALL FLOOR LEVELS TO BE FLUSH THROUGHOUT

REVISIONS:

A 17.15.05 ISSUED FOR PLANNING

NOTES:

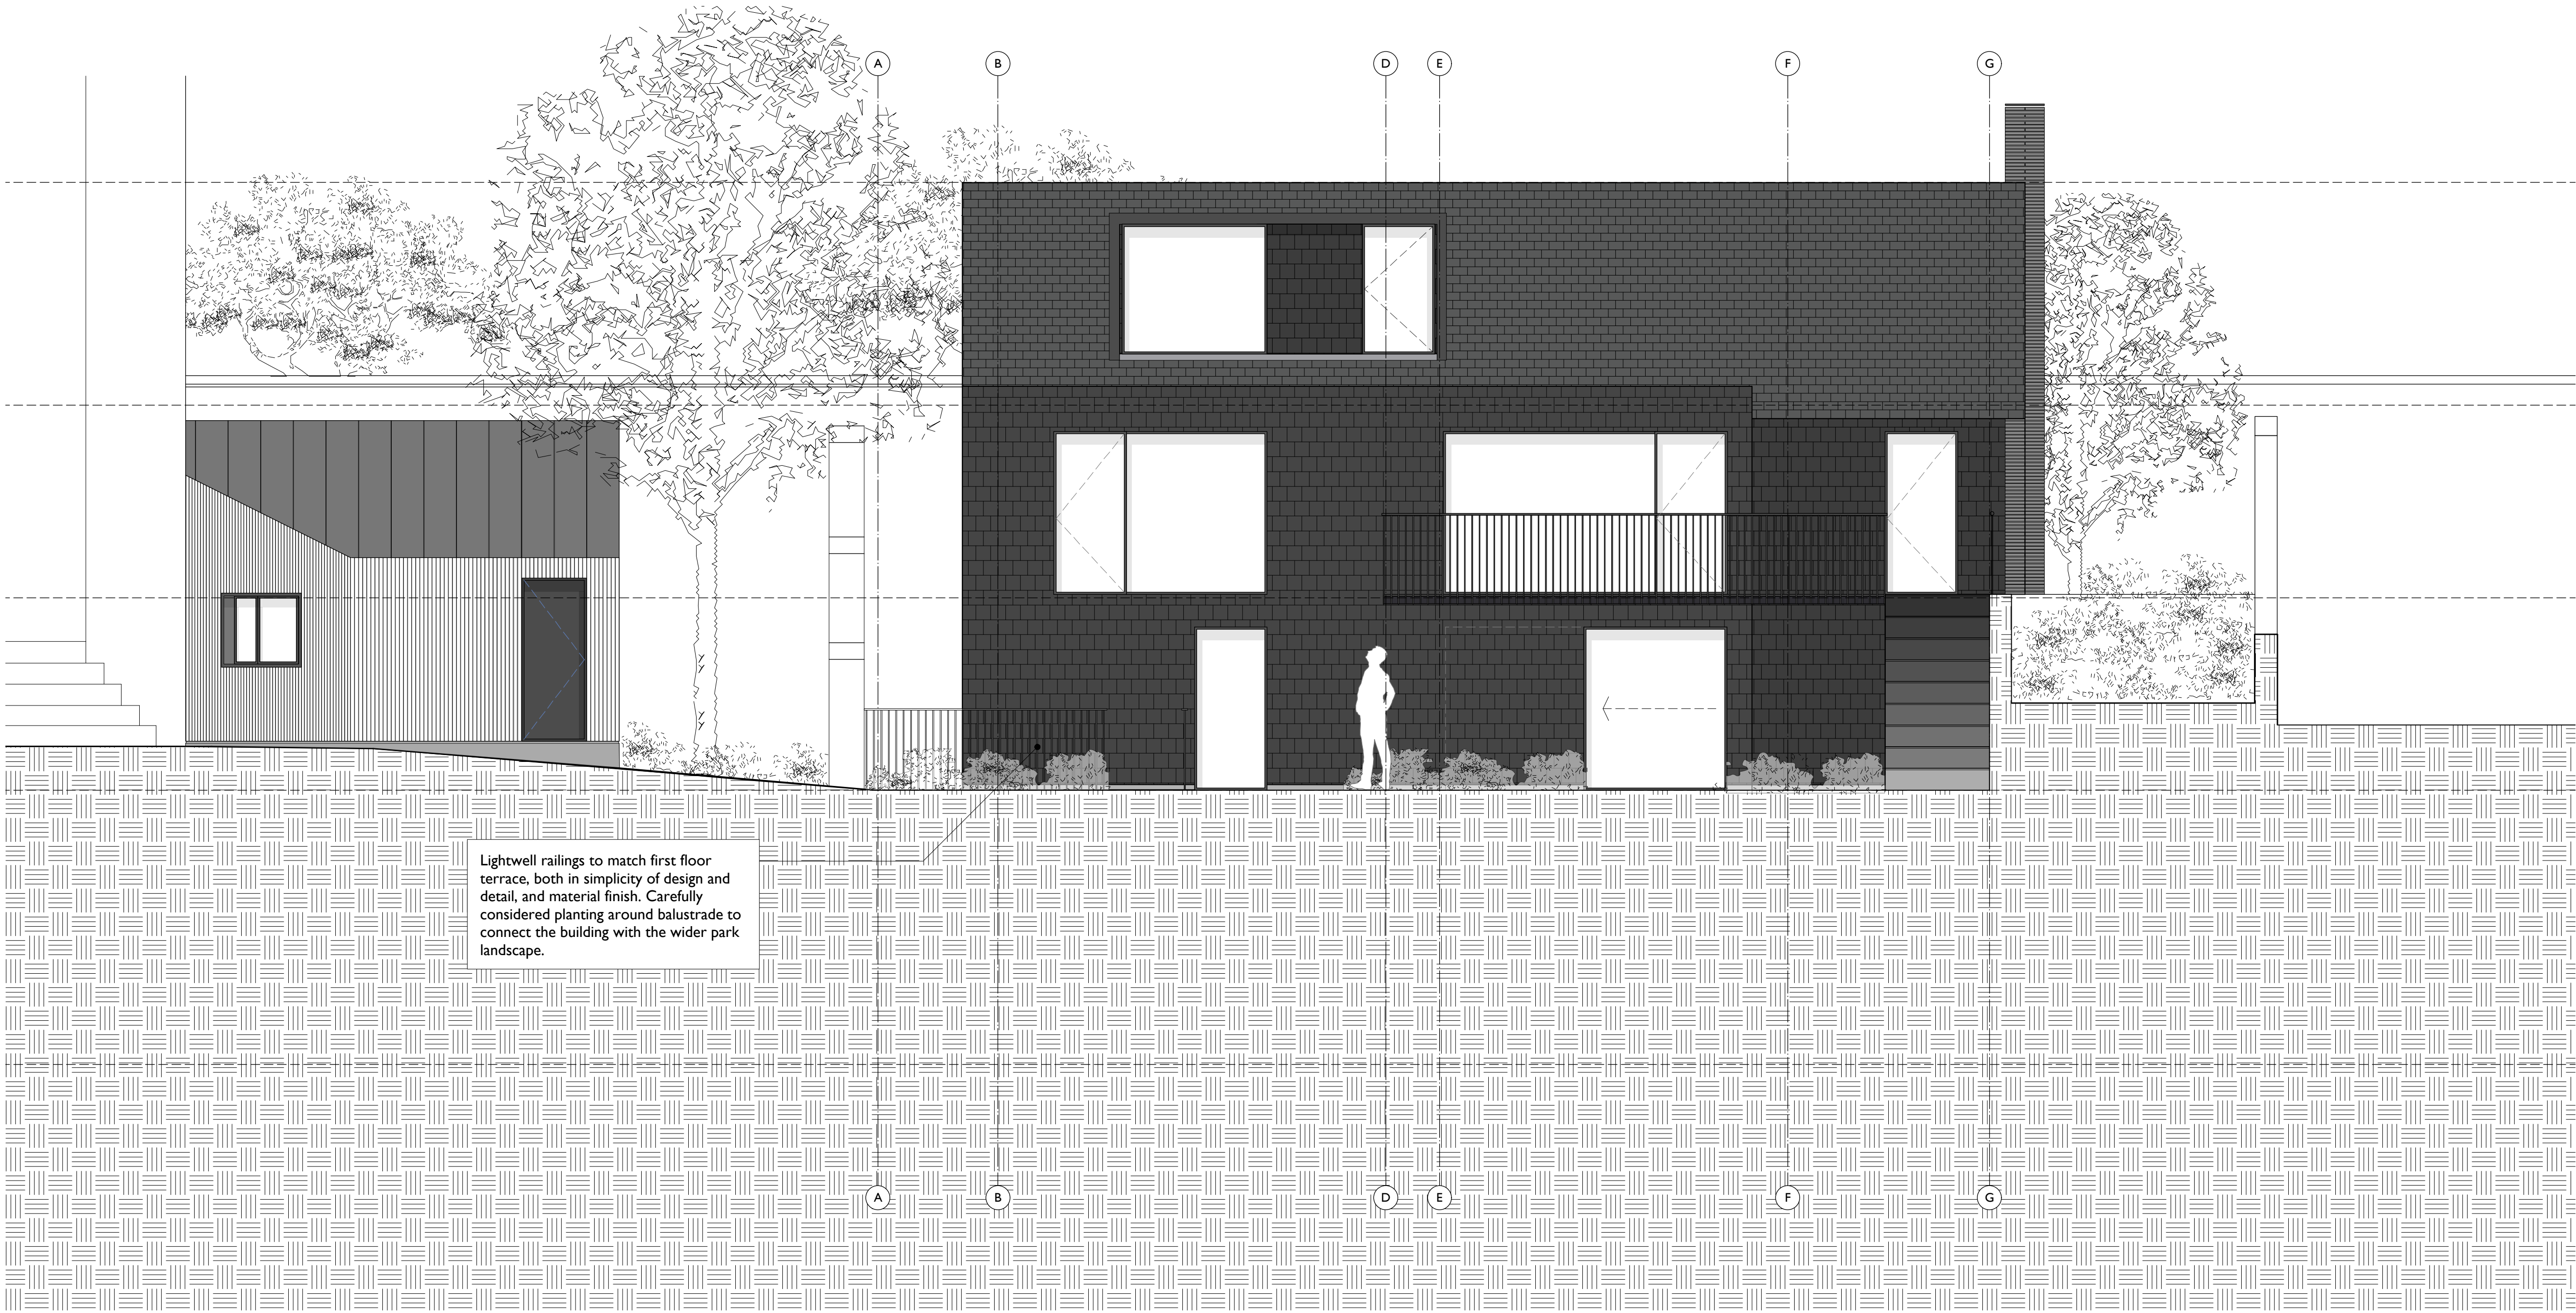

PROJECT:  
**THE GARDEN HOUSE**

DRAWING TITLE:  
**True Proposed East Elevation**

STATUS:  
**INFORMATION**

NOTE:  
Do not scale from the drawing. Any discrepancies to be reported to the architect.  
All dimensions will be taken on site prior to ordering and construction.  
Copyright remains with the architect.  
This drawing is to be read in conjunction with the specification and all other relevant drawings.

**JAMES GORST  
ARCHITECTS L t d**

The House of Detention  
Clerkenwell Close  
London EC1R 0AS

t 020 7336 7140  
f 020 7336 7150  
e info@jamesgorstarchitects.com

SCALE: <b>1:50@A1</b>	DRAWING NUMBER: <b>EL 320</b>	REVISION: <b>A</b>
--------------------------	----------------------------------	-----------------------