



01 **EXISTING SECTION AA**  
1:50 @ A1 / 1:100 @ A3

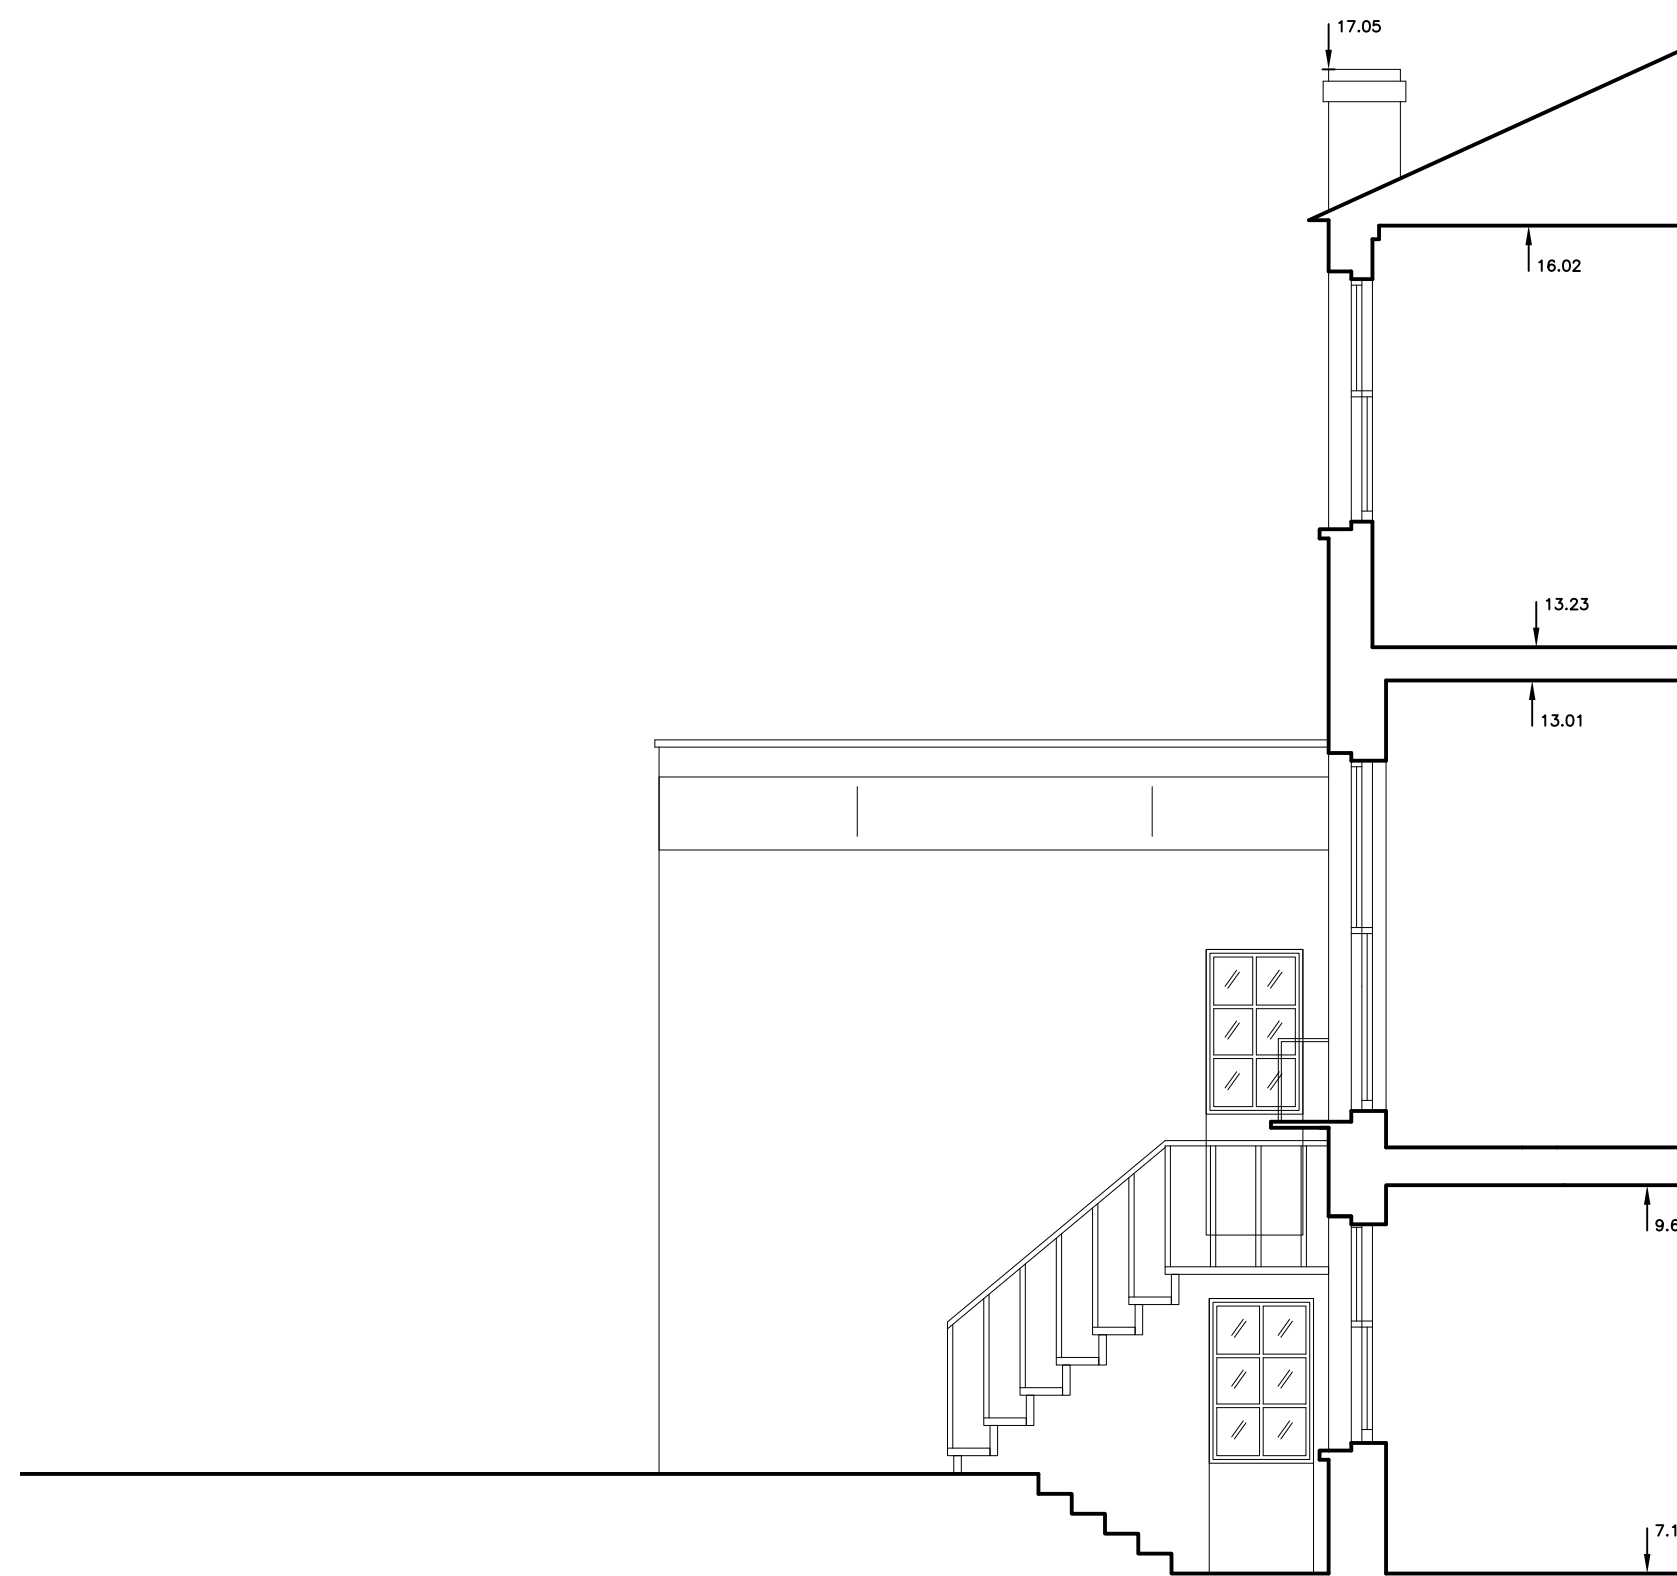

02 **EXISTING WEST ELEVATION**  
1:50 @ A1 / 1:100 @ A3

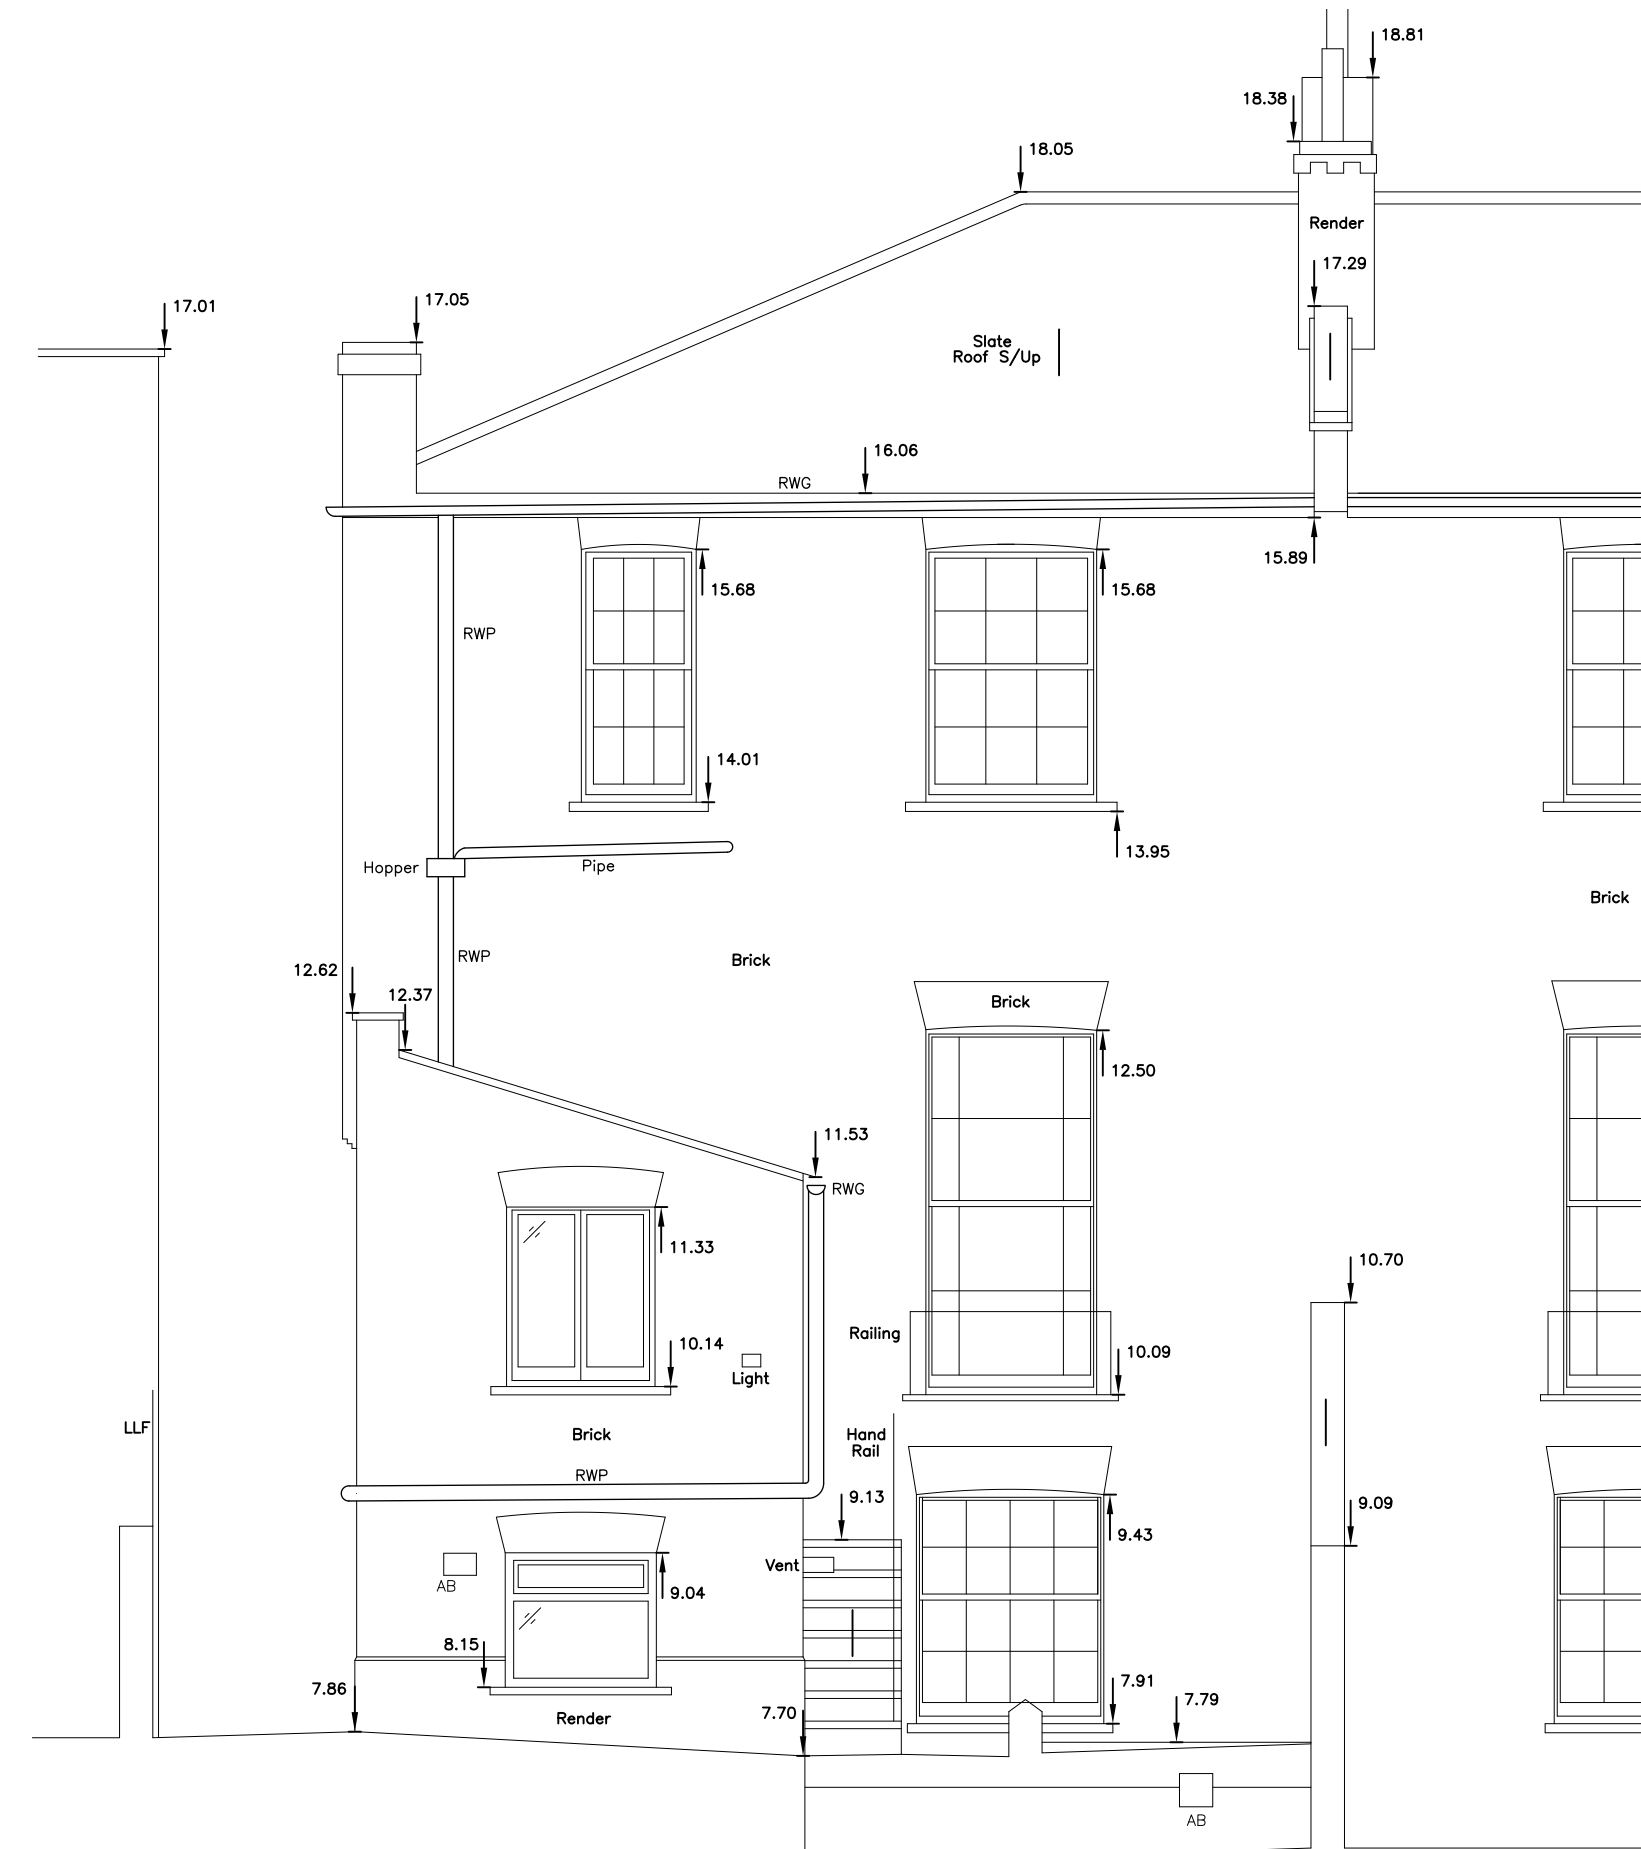

No 24 No 25 No 26

03 **EXISTING NORTH ELEVATION**  
1:50 @ A1 / 1:100 @ A3

REVISION :			
NO.	DATE	DESCRIPTION	BY

NOTES :  
1. DO NOT SCALE FROM THIS DRAWING.

project

25 ROCHESTER ROAD

status

PLANNING

drawn

TvP

checked

TvP

date

JUN 2017

scale

1:50@A1  
1:100@A3

drawing title

EXISTING SECTIONS AND ELEVATIONS

drawing no.

RR\_X\_101

revision

P1

All Rights Reserved

These drawing concepts, designs and ideas are the property of von Preussen Pease Reynolds Architects Ltd. They may not be copied, reproduced, disclosed to others or used in connection with any work other than the specified project for which they were prepared, in whole or in part, without the prior written authorisation of von Preussen Pease Reynolds Architects Ltd.