


01 **PROPOSED SECTION AA**
1:50 @ A1 / 1:100 @ A3

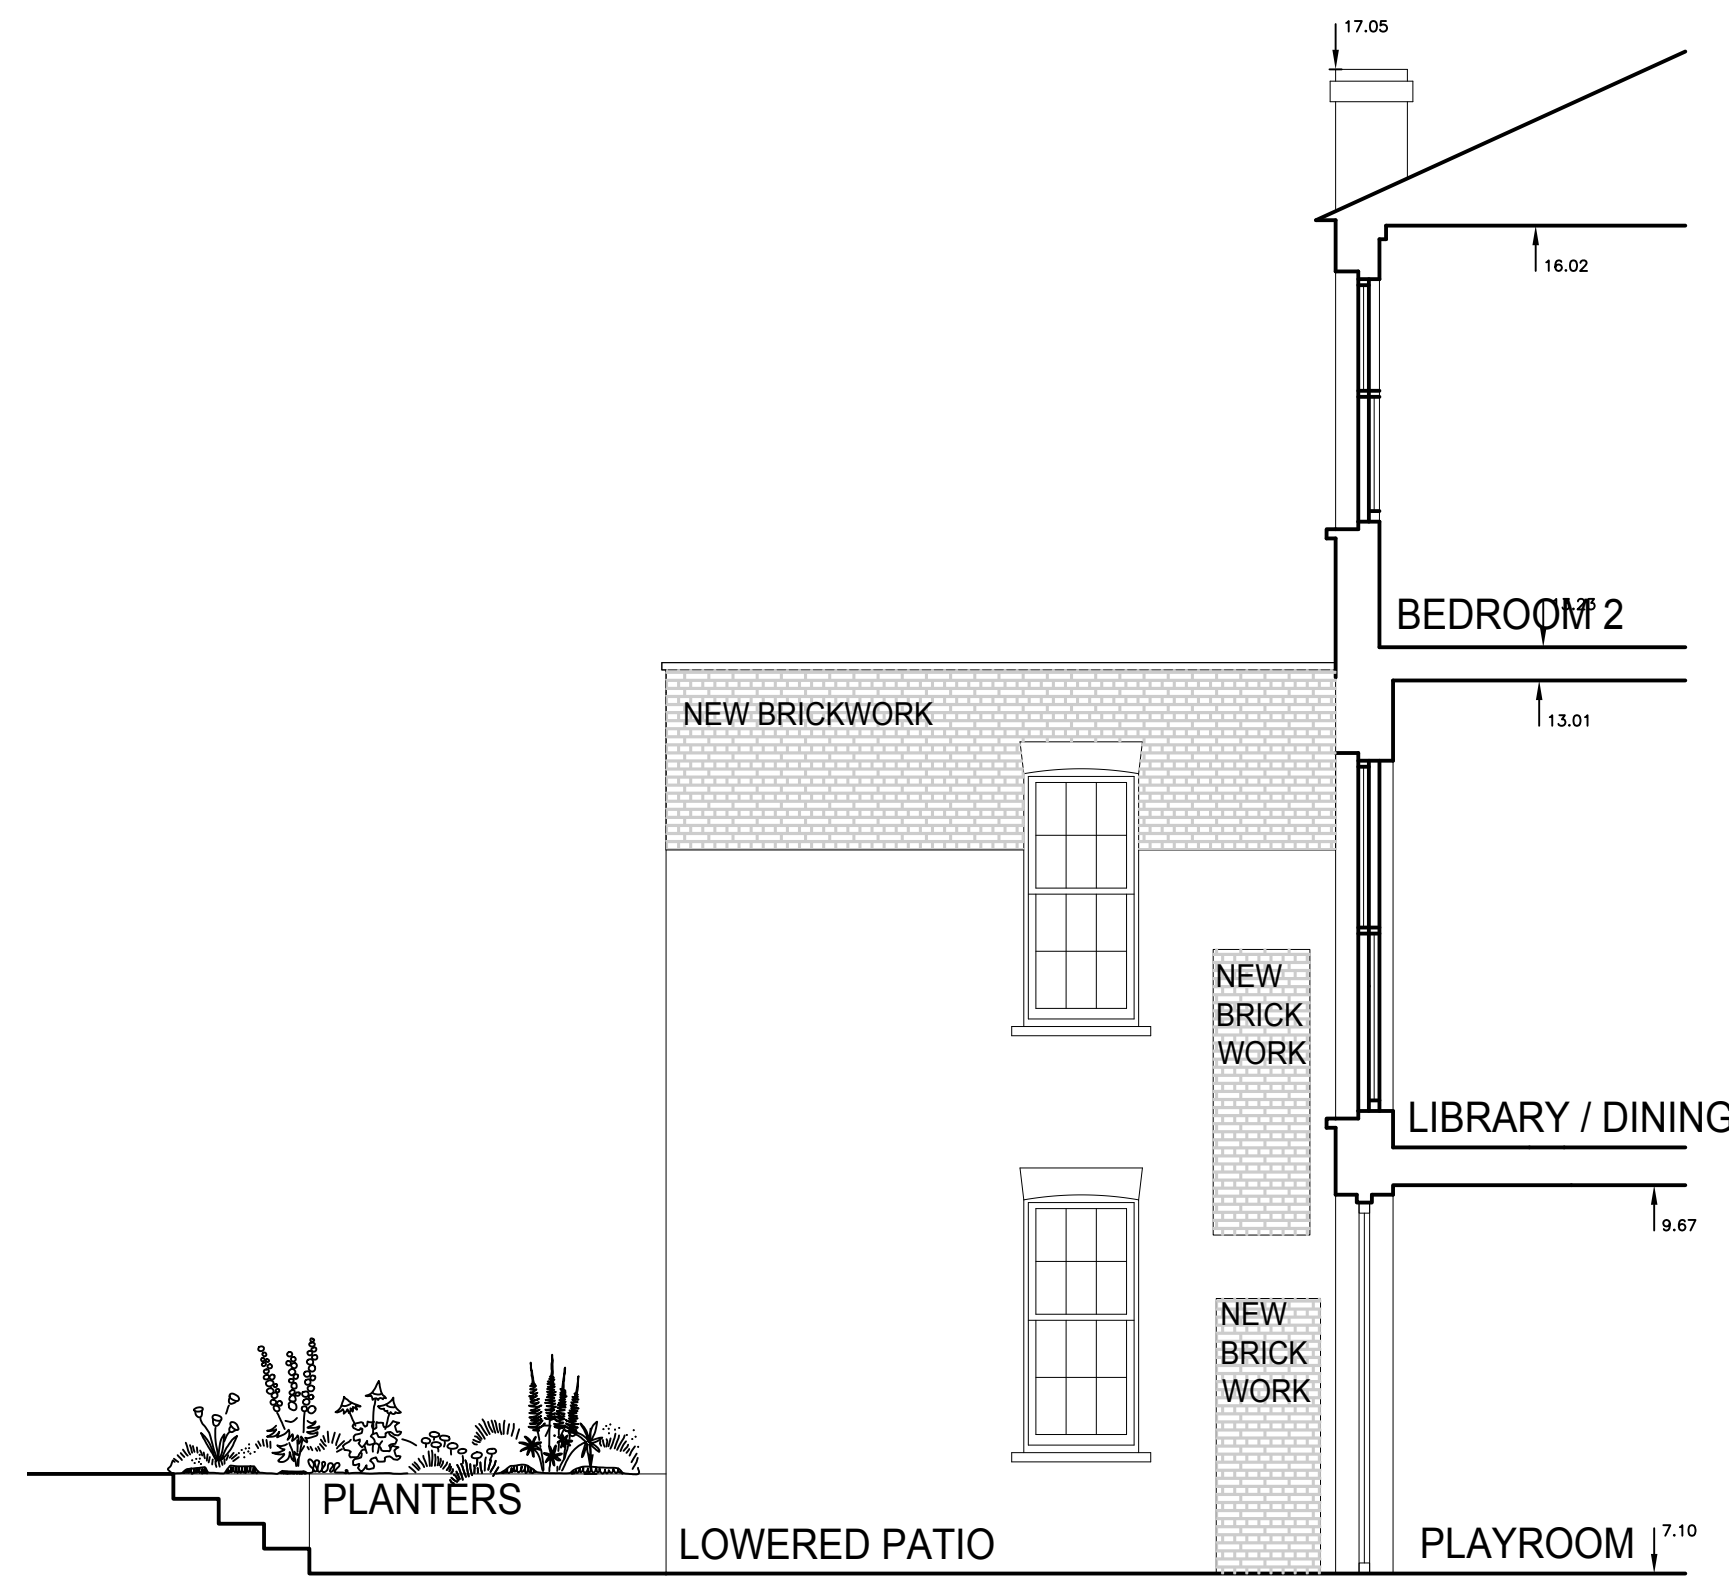

02 **PROPOSED WEST ELEVATION**
1:50 @ A1 / 1:100 @ A3



03 **PROPOSED NORTH ELEVATION**
1:50 @ A1 / 1:100 @ A3

REVISION :			
NO.	DATE	DESCRIPTION	BY

NOTES :
1. DO NOT SCALE FROM THIS DRAWING.

project	25 ROCHESTER ROAD		
status	PLANNING		
drawn	TvP	checked	TvP
date	JUN 2017	scale	1:50@A1 1:100@A3
drawing title	PROPOSED SECTIONS AND ELEVATIONS		
drawing no.	RR_A_101	revision	P1
<small>All Rights Reserved These drawing, concepts, designs and ideas are the property of von Preussen Pease Reynolds Architects Ltd. They may not be copied, reproduced, disclosed to others or used in connection with any work other than the specified project for which they were prepared, in whole or in part, without the prior written authorisation of von Preussen Pease Reynolds Architects Ltd.</small>			

vPPR
ARCHI
TECTS

UNIT 12, 5 DURHAM YARD, LONDON E2 6QF
T. +4420 7729 6168 W. www.vPPR.co.uk