




1 Existing Ground Floor Plan

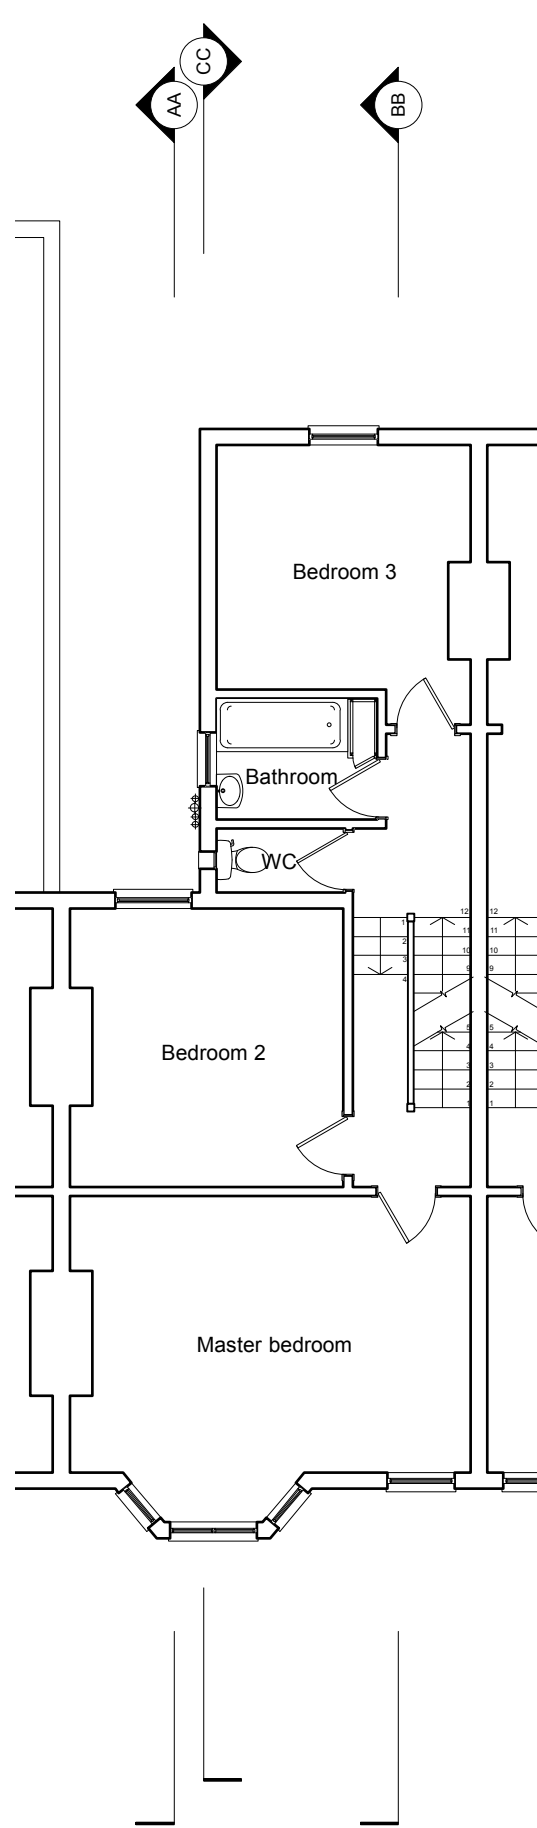


2 Existing First Floor Plan

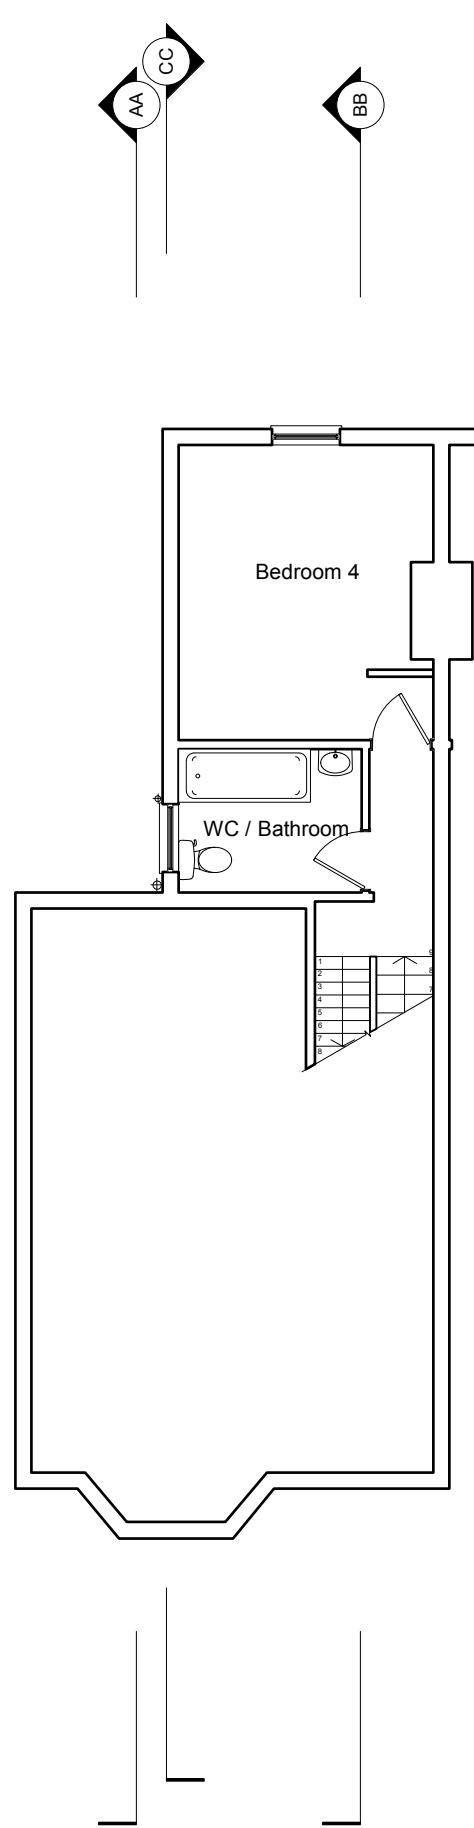

3 Existing Second Floor Plan

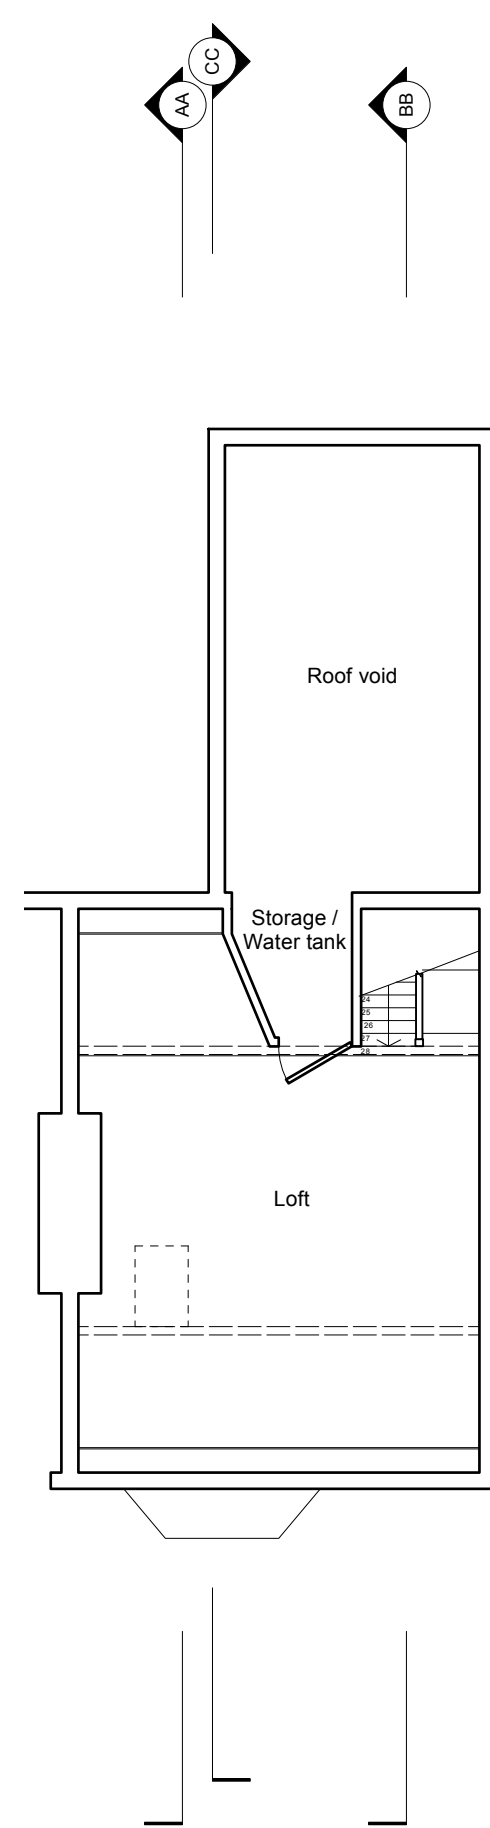

4 Existing Third Floor Plan

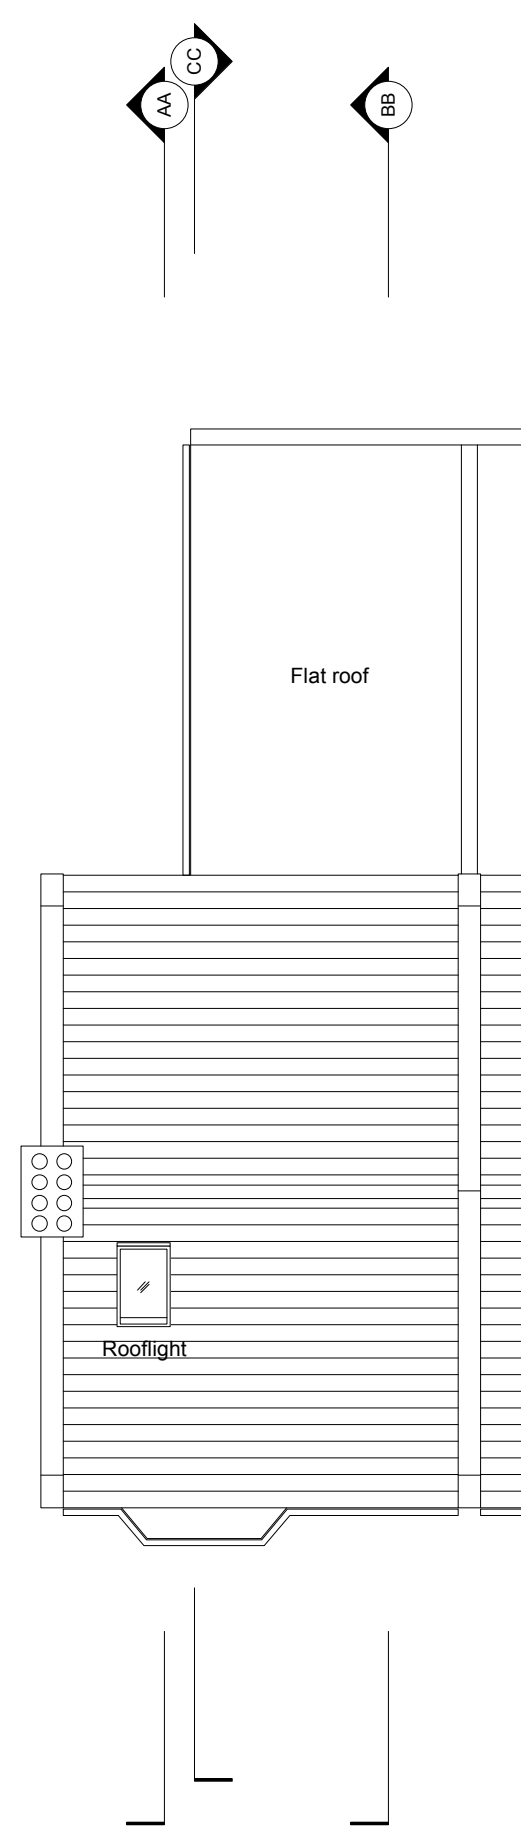

5 Existing Roof Plan

Rev A 02.07.2017 Issued for Planning



BEN
ROGERS
ARCHITECTURAL
DESIGN

EXISTING PLANS
26 ACHILLES ROAD
LONDON NW6 1EA

DATE 14.05.17
PAGE SIZE A3
SCALE 1:100
REV A

DRAWING NO.
058/CL/010

This drawing is distributed under copyright and must not be reproduced or copied without written permission of Ben Rogers Architectural Design. All dimensions and areas are approximate.