



1 Proposed Section AA

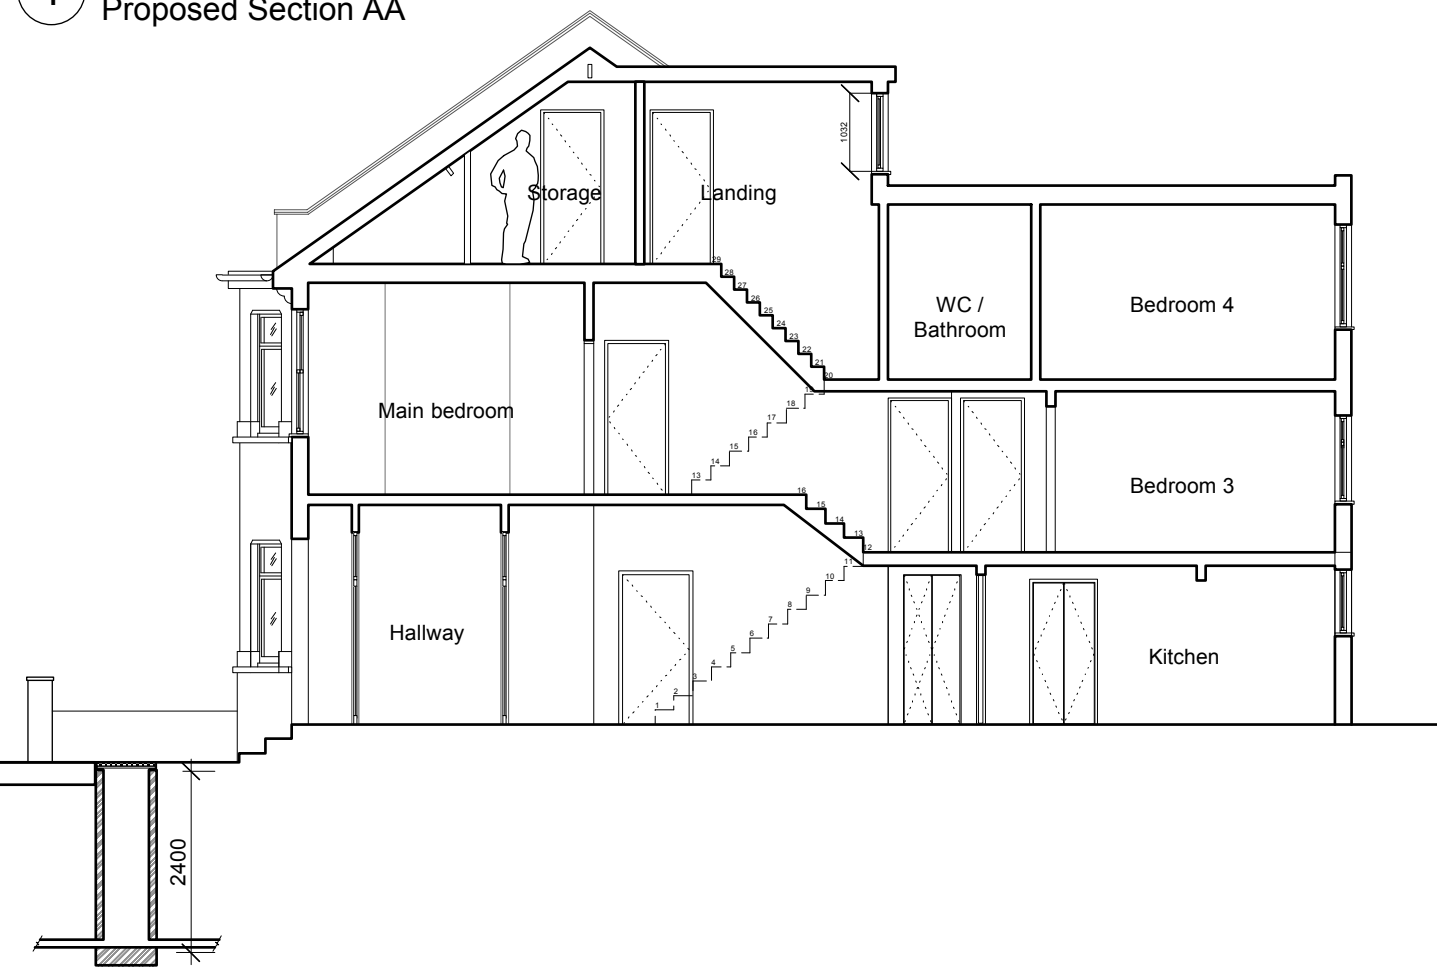

3 Proposed Rear Elevation



2 Proposed Section BB

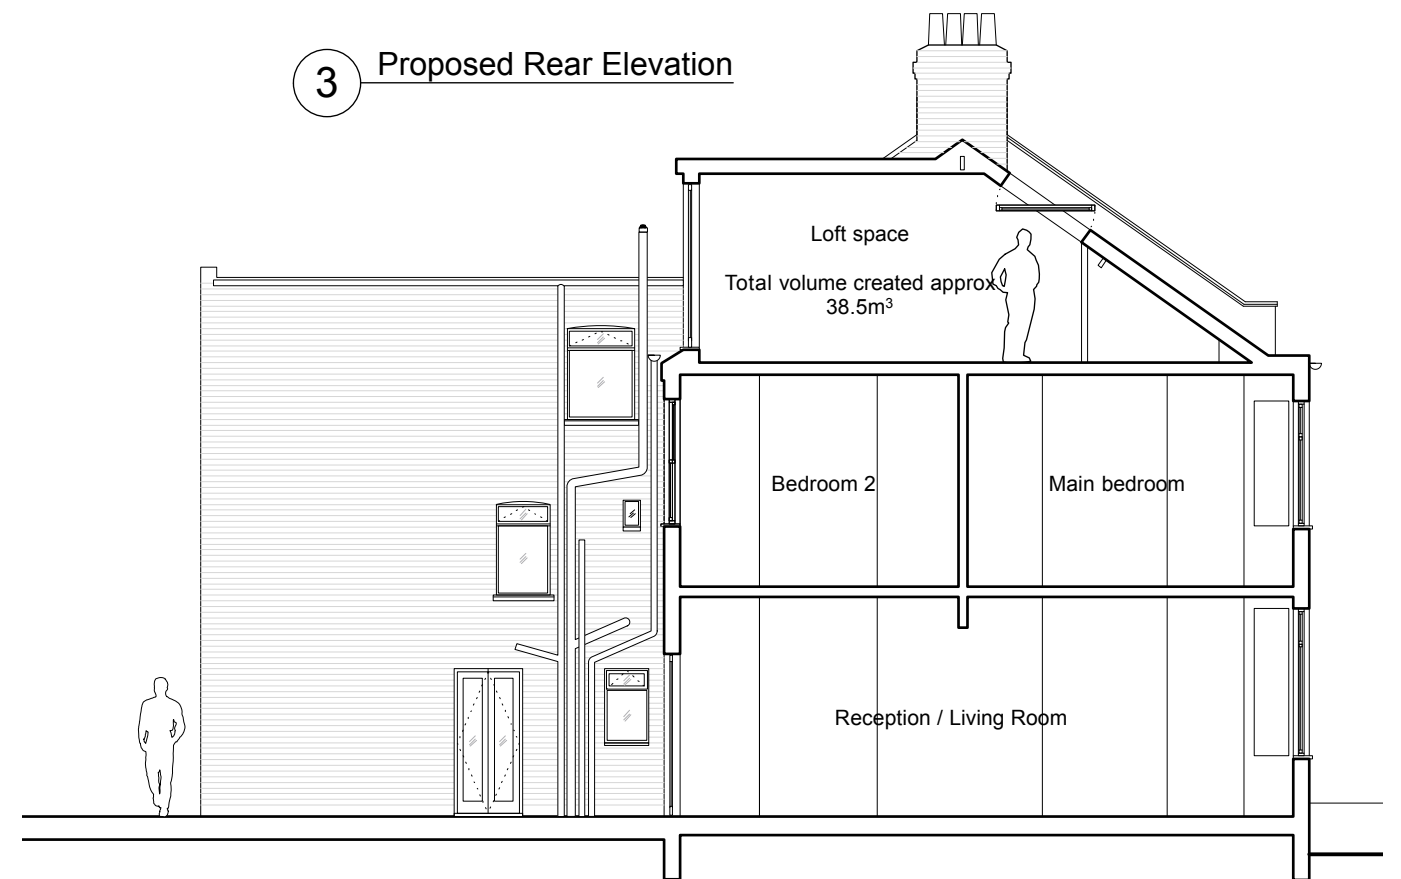

4 Proposed Section CC

Rev A 02.07.2017 Issued for Planning

BEN  
ROGERS  
ARCHITECTURAL  
DESIGN

**PROPOSED SECTIONS  
& ELEVATIONS**  
**26 ACHILLES ROAD**  
**LONDON NW6 1EA**

DATE 14.05.17  
PAGE SIZE A3  
SCALE 1:100  
REV A

DRAWING NO.  
**058/CL/022**

This drawing is distributed under copyright and must not be reproduced or copied without written permission of Ben Rogers Architectural Design. All dimensions and areas are approximate.