

OLIVERS

Building Consultants & Chartered Structural Engineers

Client:

Project


Lavout of Flats 6 Inglewood Road West Hampstead NW6 1QZ

Drg. Title Existing Ground Floor Plan

 Drn

 Date
 May '17
 Scale
 1:100

 Drg.No.
 IR/06/
 Rev.
 A

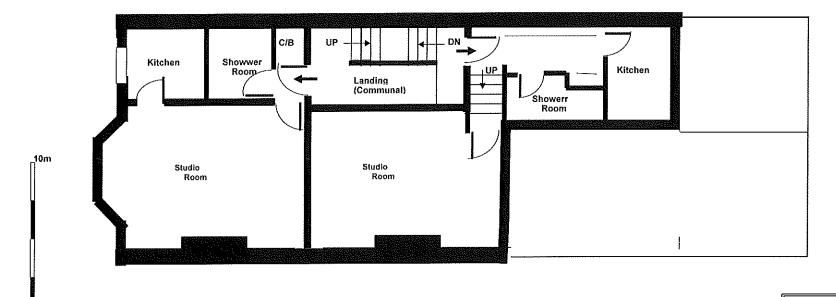

OLIVERS

Building Consultants & Chartered Structural Engineers

Client:

Project


Layout of Flats 6 Inglewood Road West Hampstead NW6 1QZ

Existing 1st Floor Plan Drg. Title

Drn Date May '17 Scale 1:100 Drg.No. IR/06/ Rev.

___ 10m



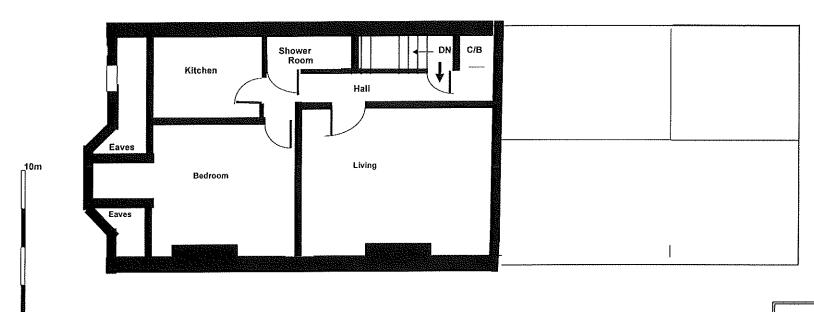

OLIVERS

Building Consultants & Chartered Structural Engineers

Client:

Layout of Flats 6 Inglewood Road West Hampstead NW6 1PZ Project

Existing 2nd Floor Plan Drg. Title

Drn			
Date	May '17	Scale	1:100
Drg.No.	IR/06/	Rev.	Α