
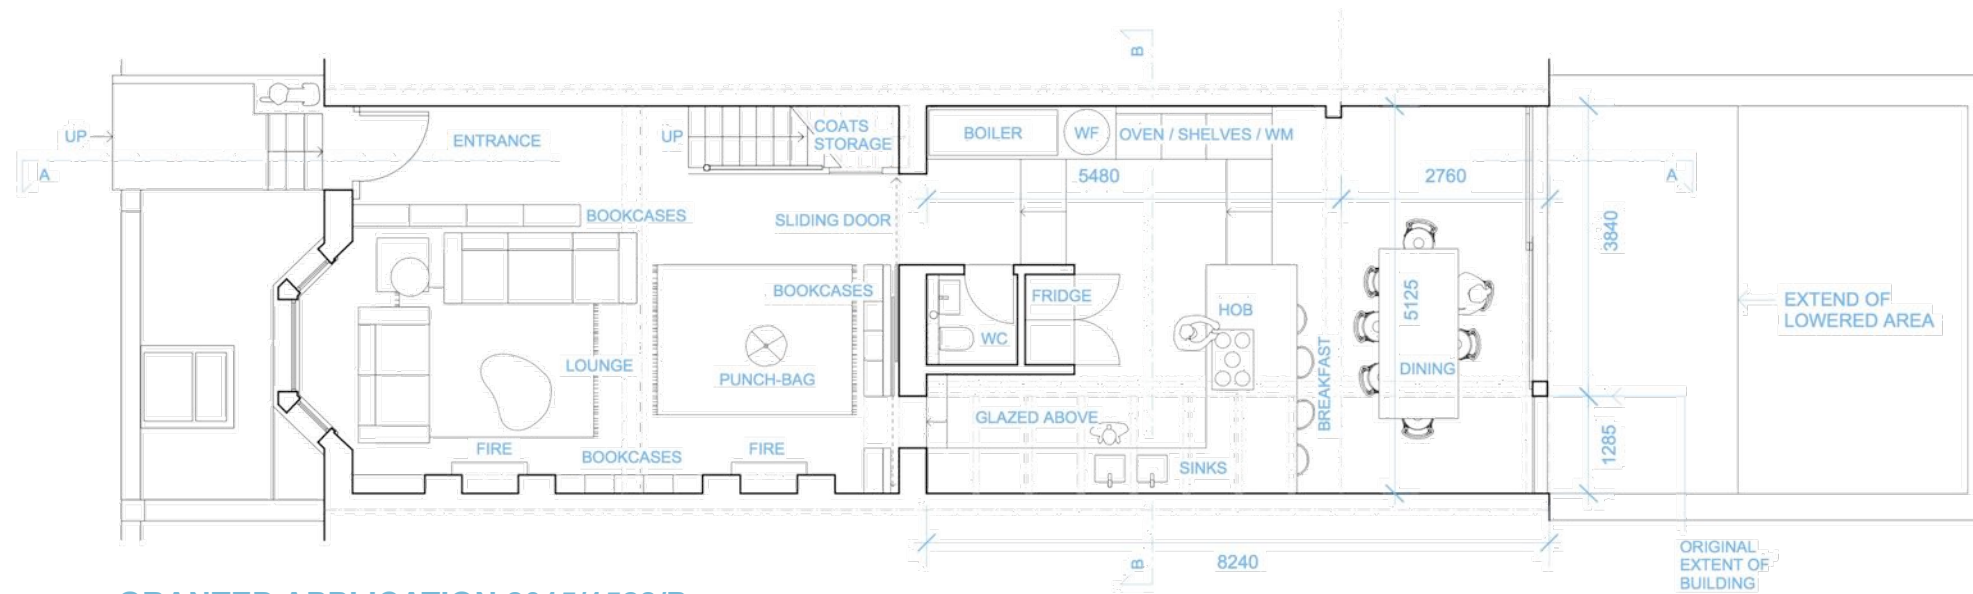
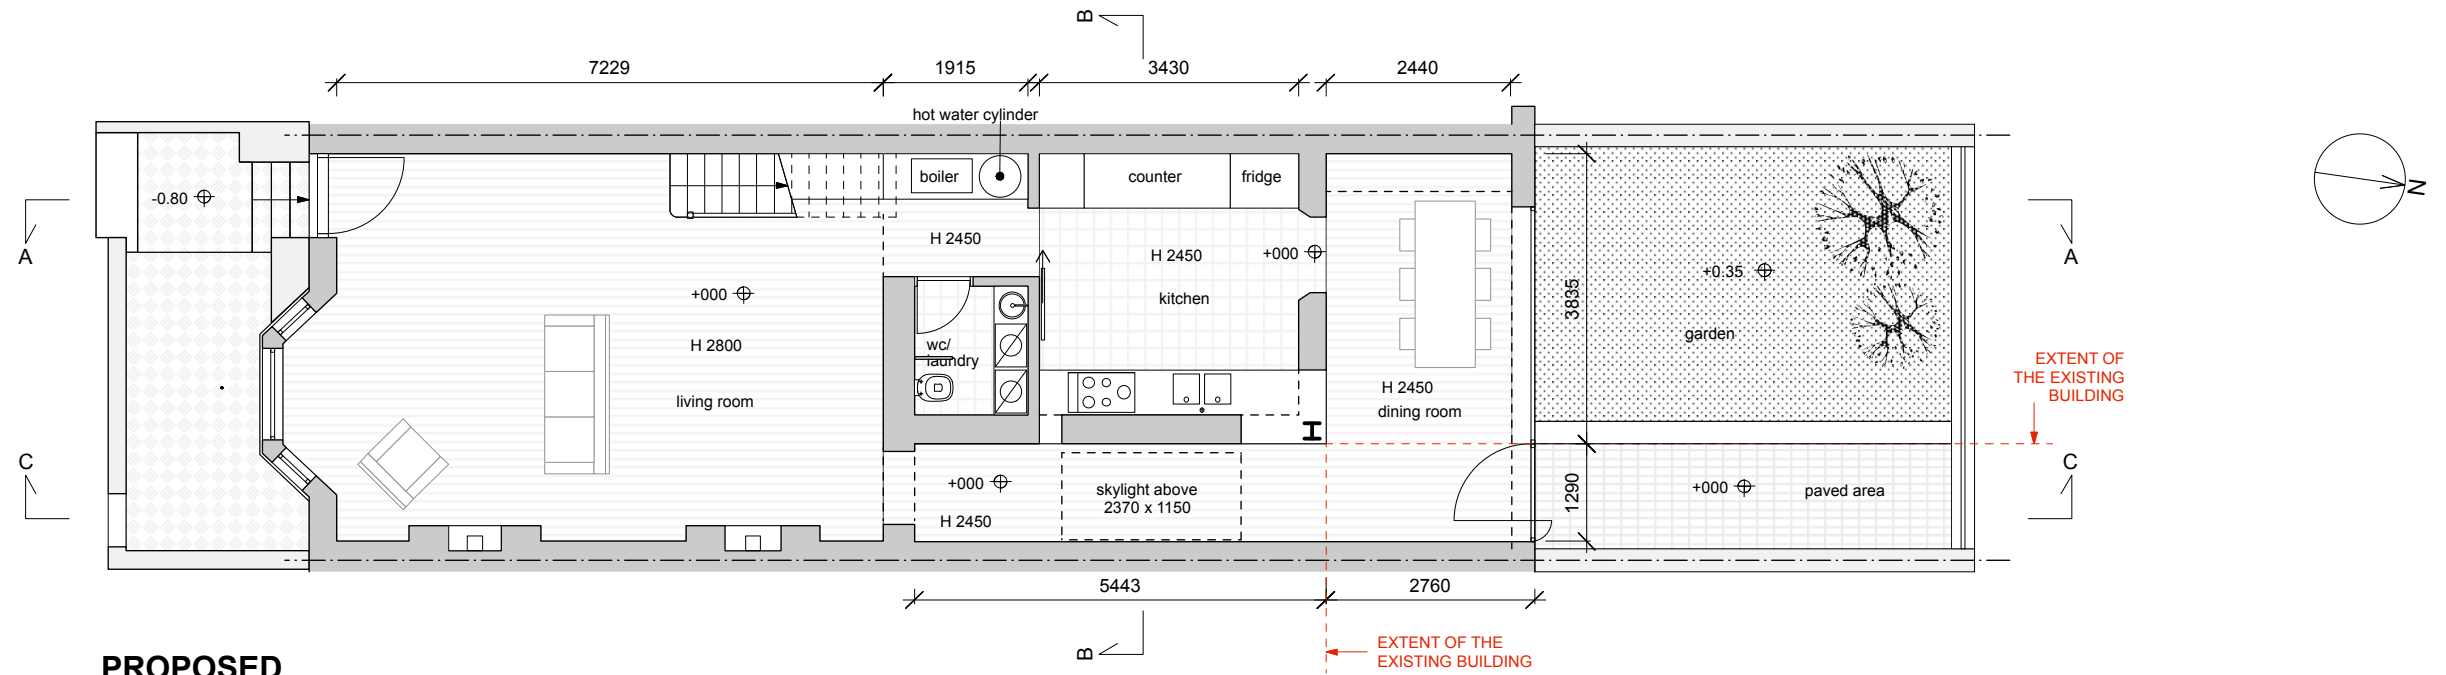


fabrizio lepore architect
a_ office: clerkenwell workshops / 31 clerkenwell close / london EC1R 0AT / UK
a_ mailing address: unit 10 apollo studios / charlton king's road / london NW5 2SB / UK
t_ +44 (0)7535 347790
e_ lepore@fabriziolepore.com
w_ www.fabriziolepore.com


sheet n°
CR 01p

scale
1:100/ A3
date
01-07-2017


project
139 Constantine Road - New rear extension
client
Daniel Rodolfi
drawing
**PROPOSED - Ground floor plan
(comparison with Granted Application 2015/1528/P)**

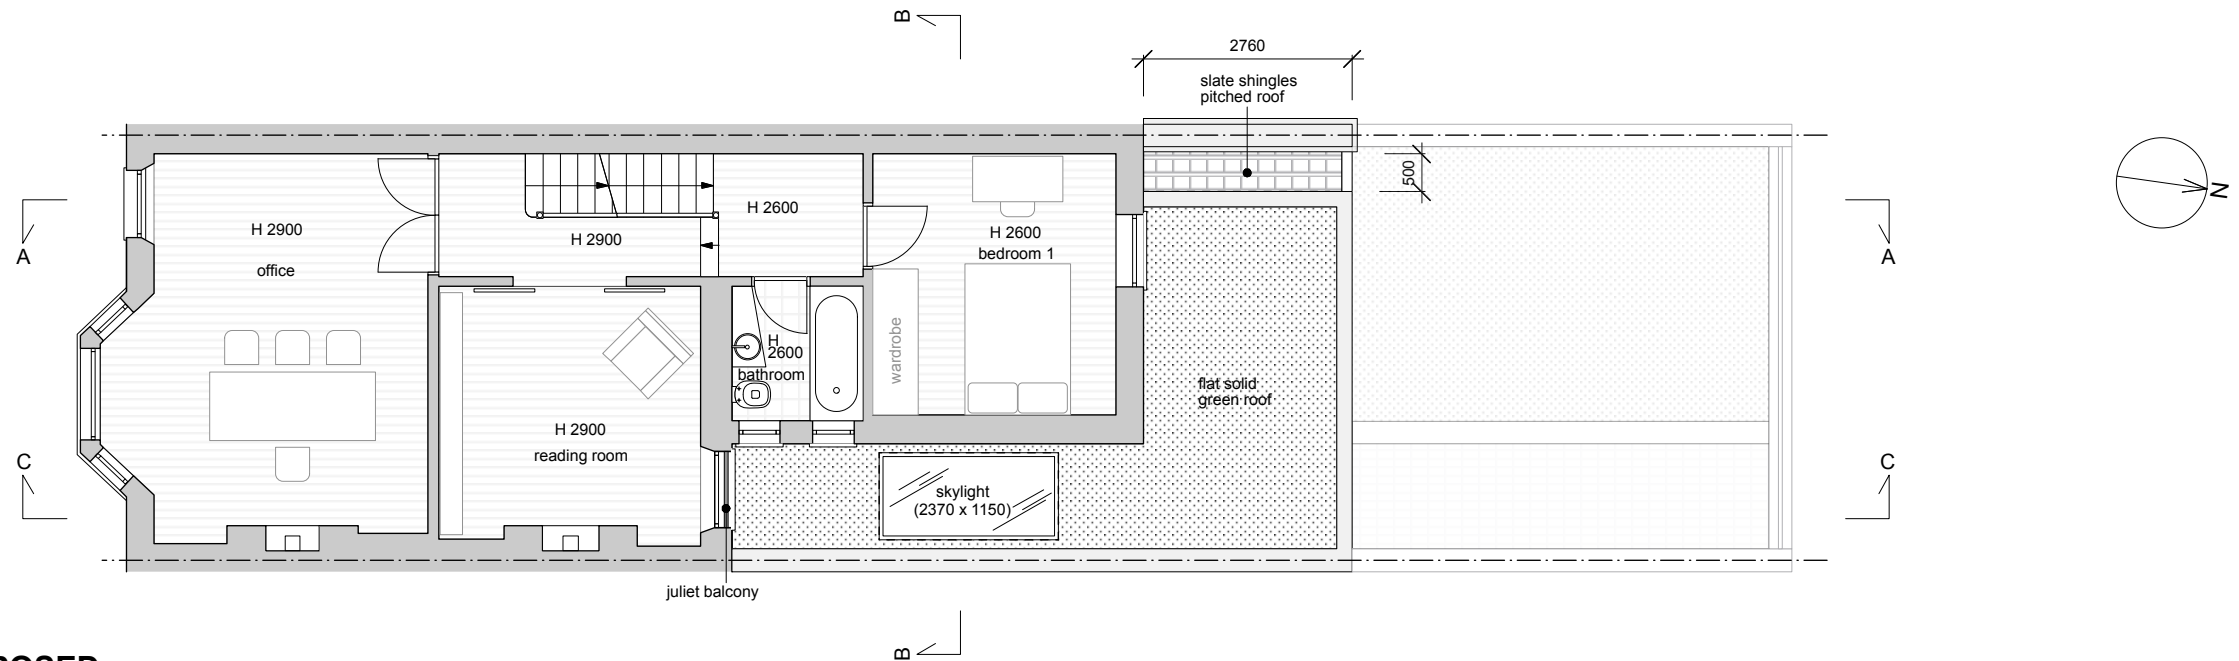

PROPOSED
FIRST FLOOR PLAN

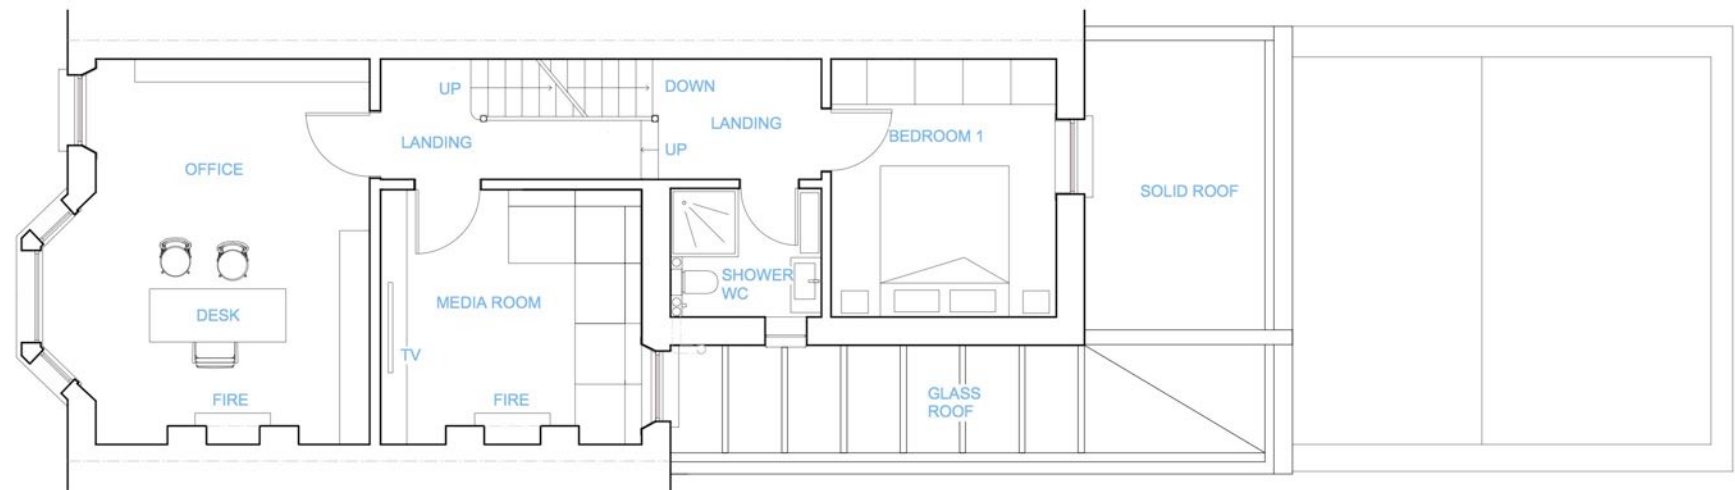

GRANTED APPLICATION 2015/1528/P
FIRST FLOOR PLAN

 

fabrizio lepore architect
a_ office: clerkenwell workshops / 31 clerkenwell close / london EC1R 0AT / UK
a_ mailing address: unit 10 apollo studios / charlton king's road / london NW5 2SB / UK
t_ +44 (0)7535 347790
e_ lepore@fabriziolepore.com
w_ www.fabriziolepore.com

sheet n°

CR 02p

scale

1:100/ A3

date

01-07-2017

project


139 Constantine Road - New rear extension

client


Daniel Rodolfi

drawing

PROPOSED - First floor plan
(comparison with Granted Application 2015/1528/P)

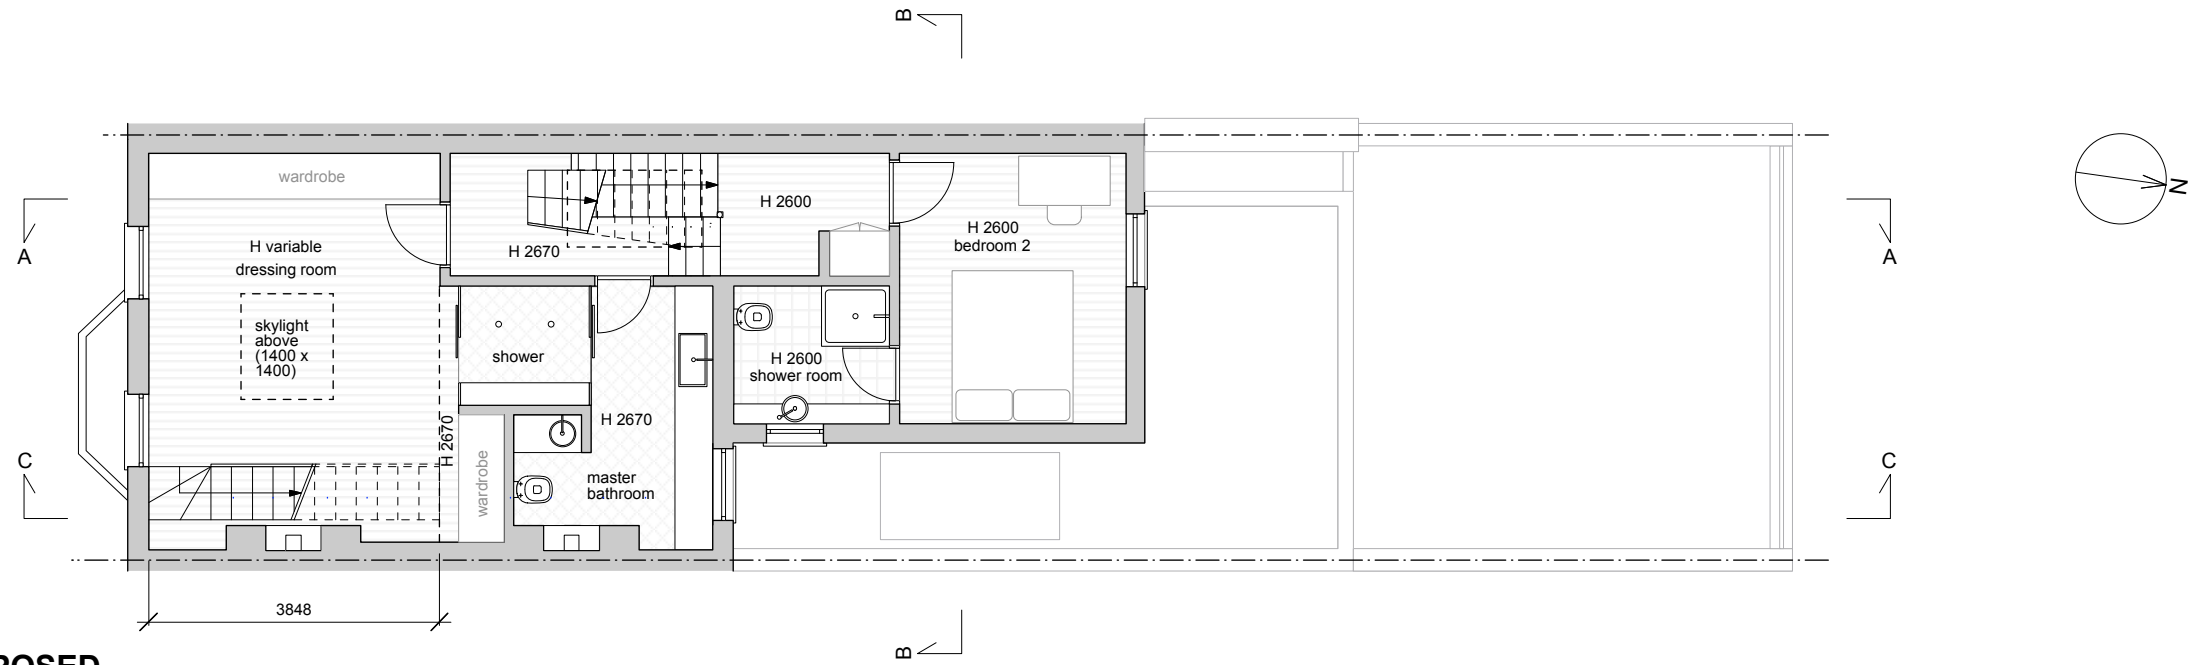

PROPOSED
SECOND FLOOR PLAN

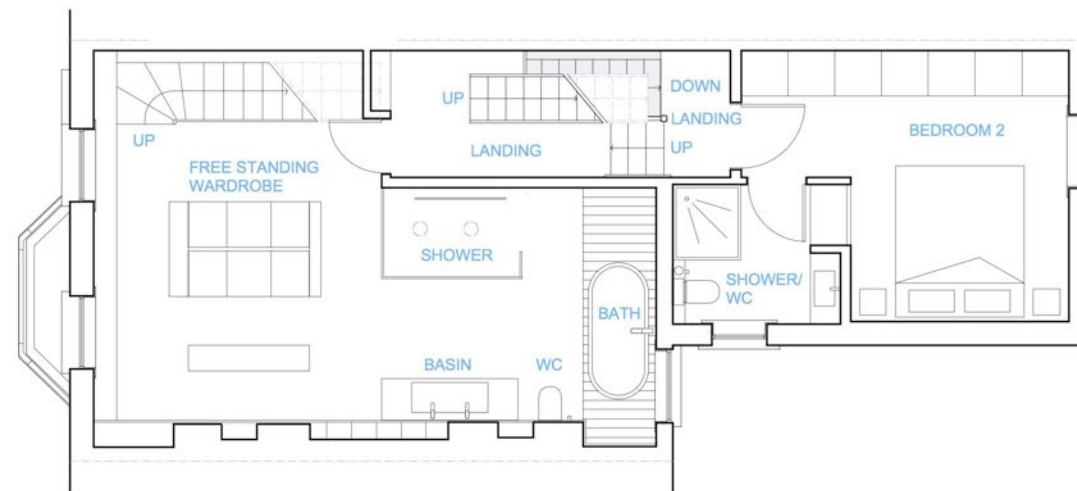

GRANTED APPLICATION 2015/1528/P
SECOND FLOOR PLAN




fabrizio lepore architect
a_ office: clerkenwell workshops / 31 clerkenwell close / london EC1R 0AT / UK
a_ mailing address: unit 10 apollo studios / charlton king's road / london NW5 2SB / UK
t_ +44 (0)7535 347790
e_ lepore@fabriziolepore.com
w_ www.fabriziolepore.com


sheet n°
CR 03p

scale
1:100/ A3
date
01-07-2017


project
139 Constantine Road - New rear extension
client
Daniel Rodolfi
drawing
**PROPOSED - Second floor plan
(comparison with Granted Application 2015/1528/P)**

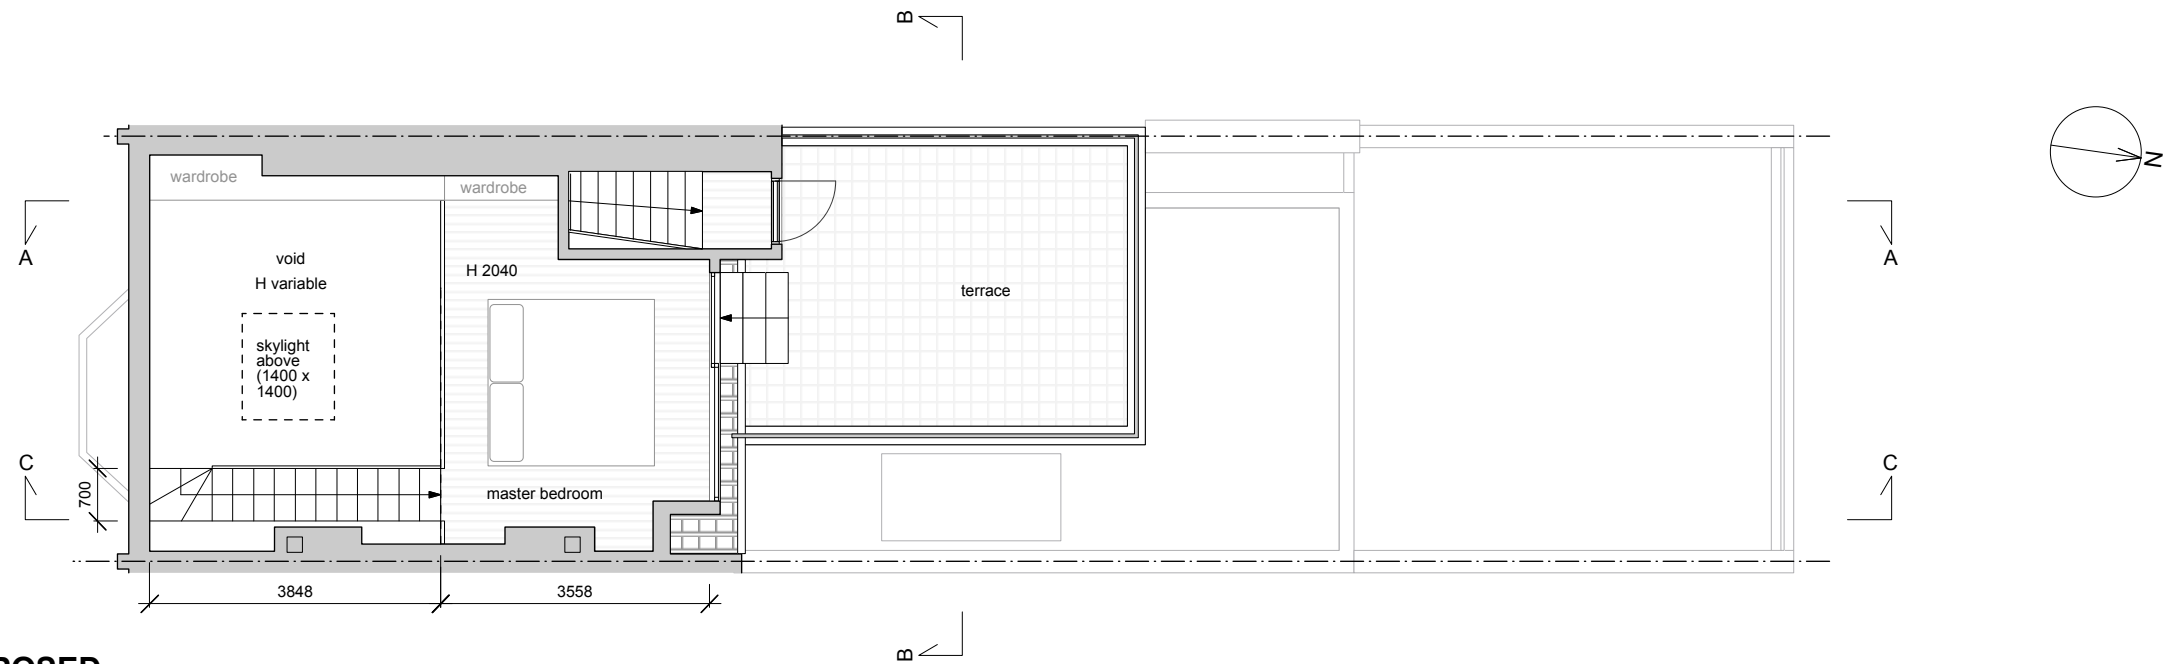

PROPOSED
THIRD FLOOR PLAN

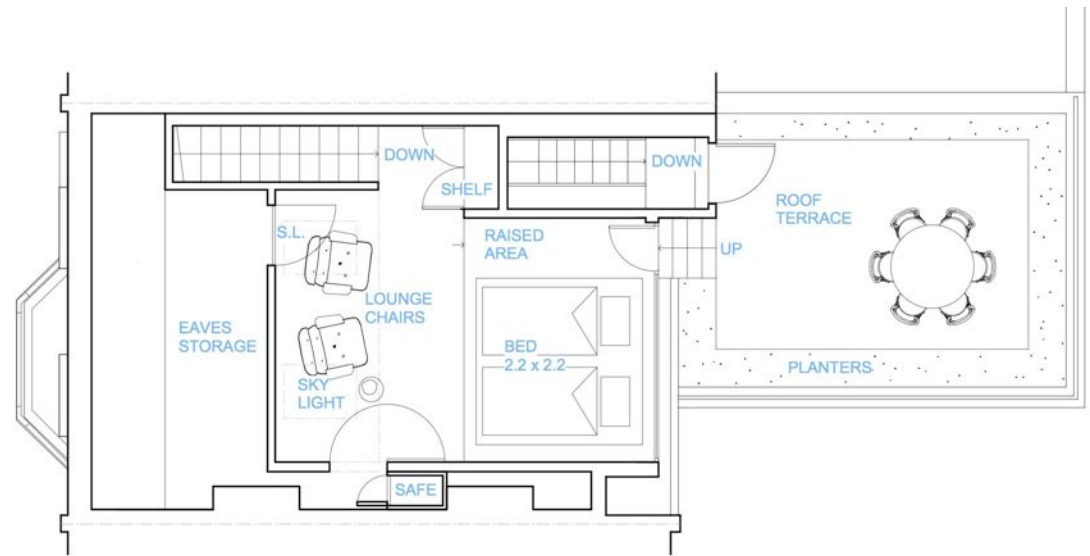

GRANTED APPLICATION 2015/1528/P
THIRD FLOOR PLAN

 

fabrizio lepore architect
a_ office: clerkenwell workshops / 31 clerkenwell close / london EC1R 0AT / UK
a_ mailing address: unit 10 apollo studios / charlton king's road / london NW5 2SB / UK
t_ +44 (0)7535 347790
e_ lepore@fabriziolepore.com
w_ www.fabriziolepore.com

sheet n°
CR 04p


scale
1:100/ A3

date
01-07-2017


project
139 Constantine Road - New rear extension

client
Daniel Rodolfi


drawing
**PROPOSED - Third floor plan
(comparison with Granted Application 2015/1528/P)**

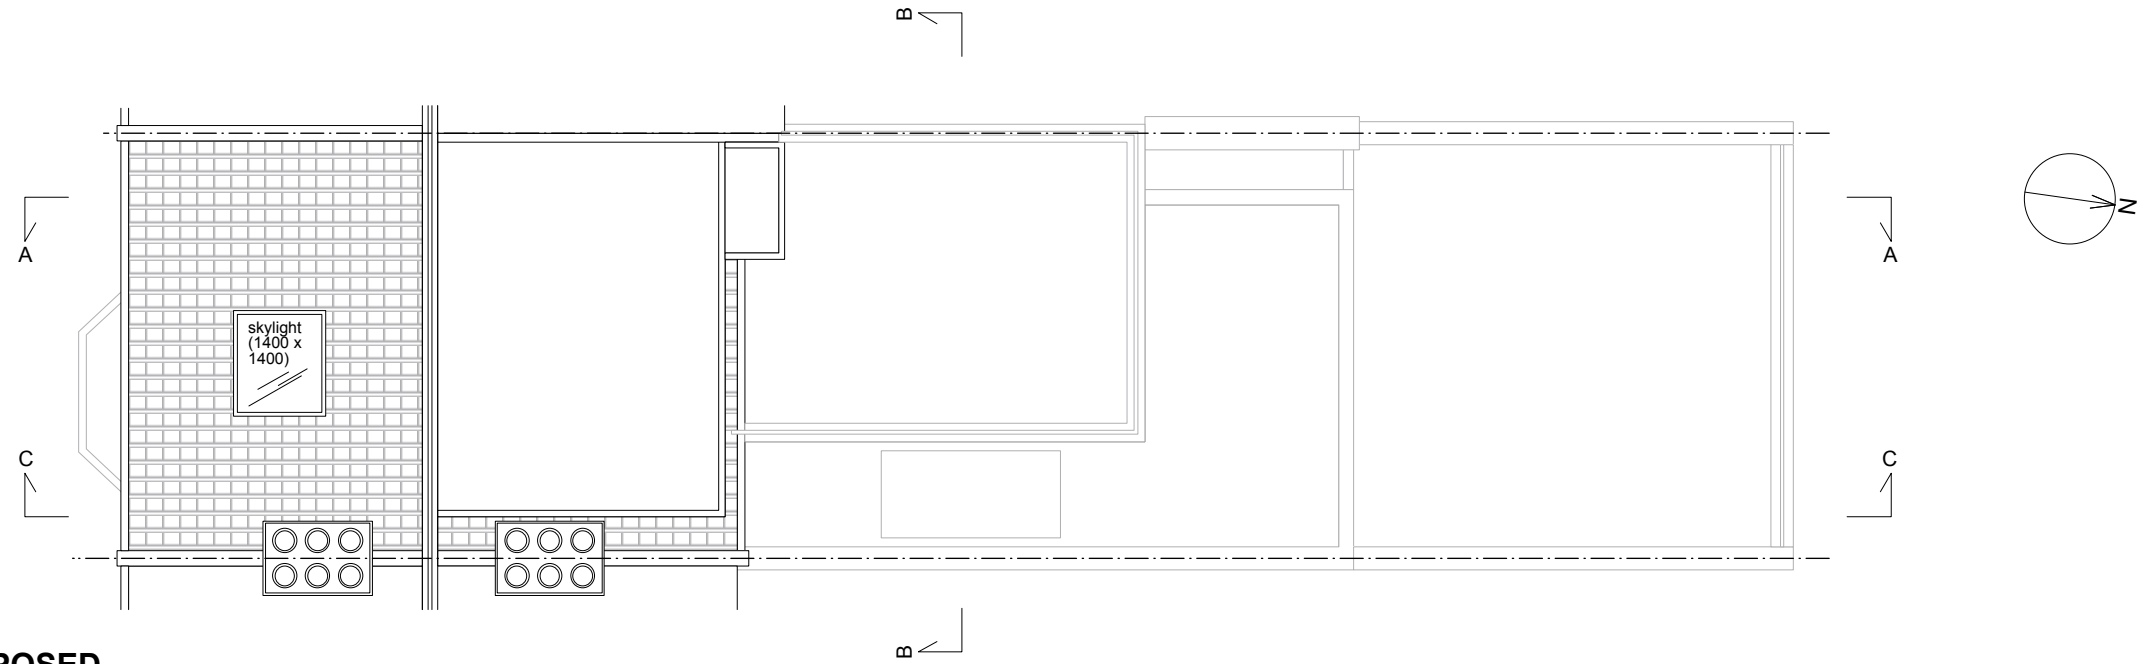

**PROPOSED
ROOF PLAN**

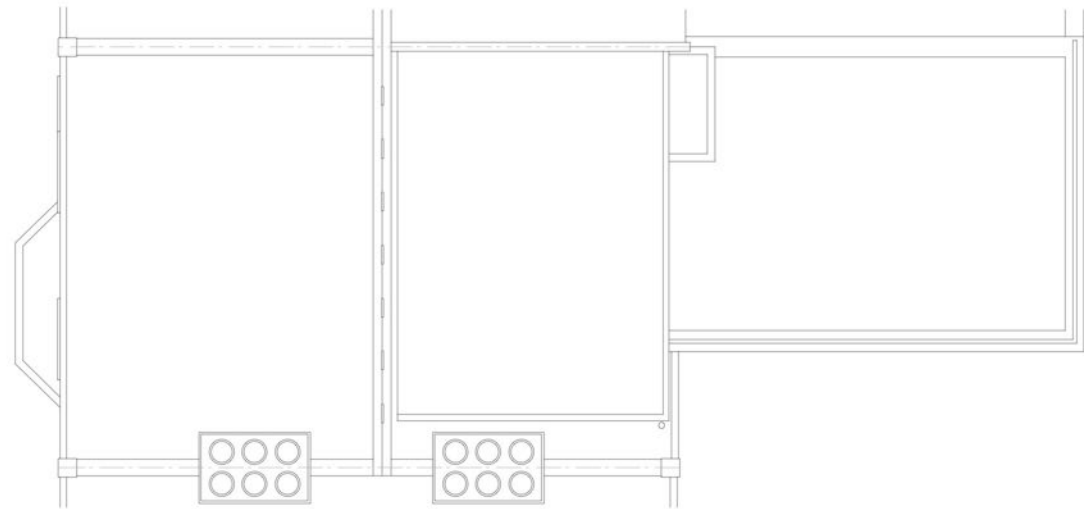

**GRANTED APPLICATION 2015/1528/P
ROOF PLAN**

 

fabrizio lepore architect
a_ office: clerkenwell workshops / 31 clerkenwell close / london EC1R 0AT / UK
a_ mailing address: unit 10 apollo studios / charlton king's road / london NW5 2SB / UK
t_ +44 (0)7535 347790
e_ lepore@fabriziolepore.com
w_ www.fabriziolepore.com

sheet n°
CR 05p


scale
1:100/ A3

date
01-07-2017

project
139 Constantine Road - New rear extension

client
Daniel Rodolfi

drawing
**PROPOSED - Roof plan
(comparison with Granted Application 2015/1528/P)**

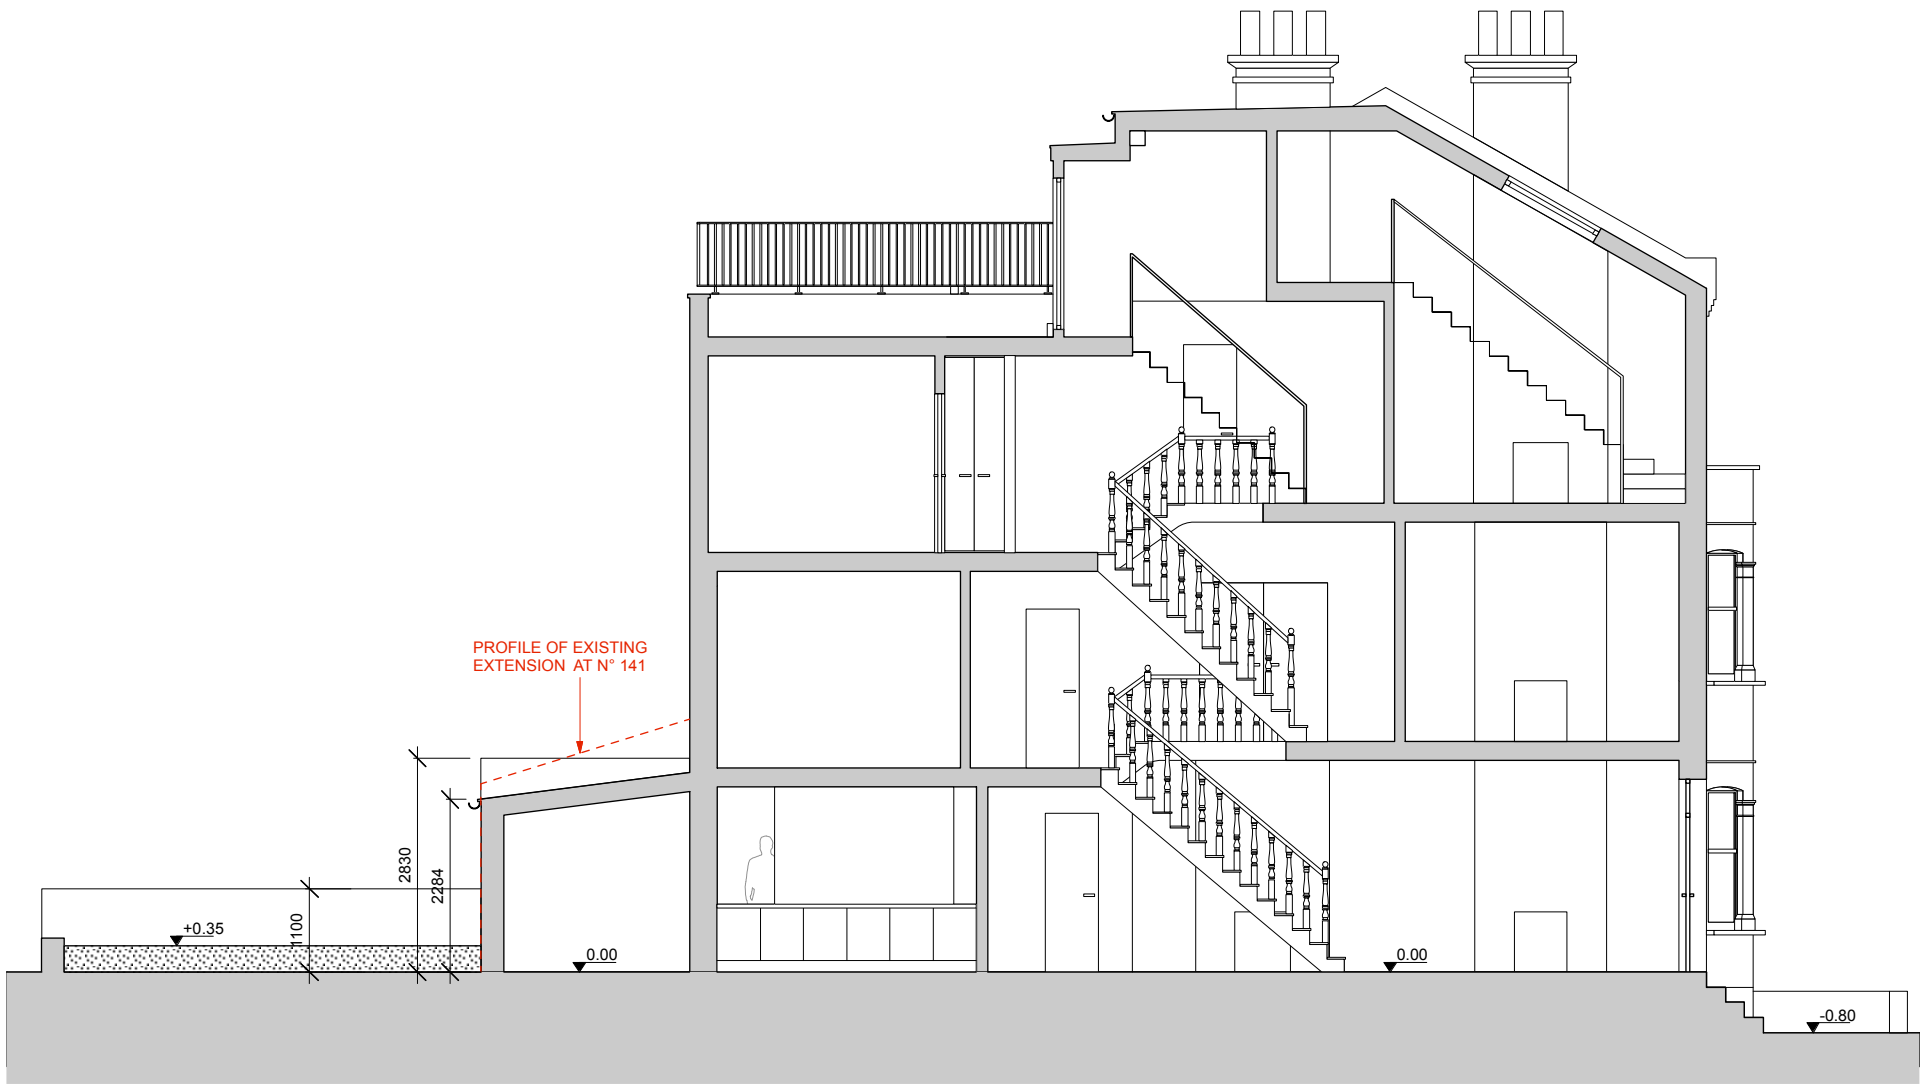

**PROPOSED
SECTION AA**

0 1m 2m 5m 10m

fabrizio lepore architect
a_ office: clerkenwell workshops / 31 clerkenwell close / london EC1R 0AT / UK
a_ mailing address: unit 10 apollo studios / charlton king's road / london NW5 2SB / UK
t_ +44 (0)7535 347790
e_ lepore@fabriziolepore.com
w_ www.fabriziolepore.com

sheet n°
CR 06p

scale
1:100/ A3

date
01-07-2017


project
139 Constantine Road - New rear extension

client
Daniel Rodolfi


drawing
PROPOSED - Section AA



PROPOSED
SECTION CC

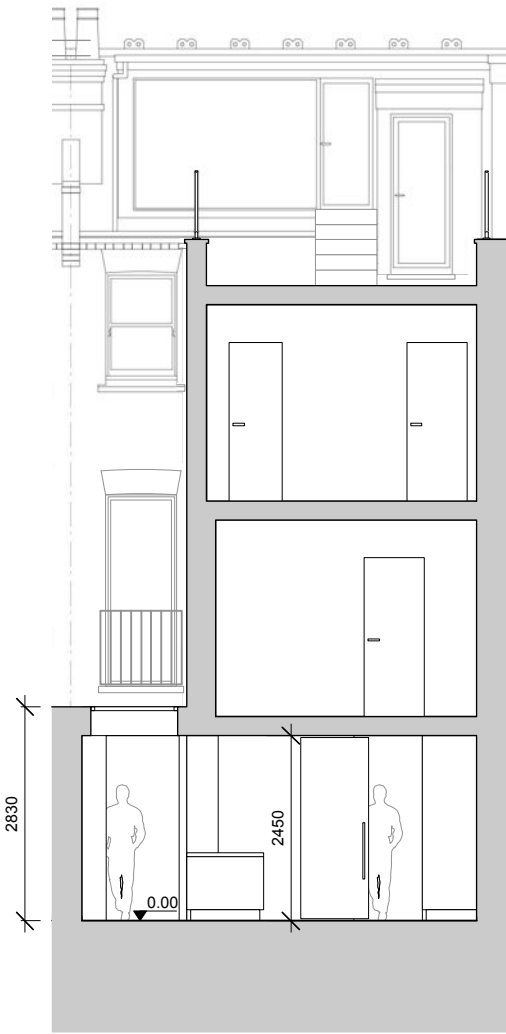

PROPOSED
SECTION BB

 

fabrizio lepore architect
a_ office: clerkenwell workshops / 31 clerkenwell close / london EC1R 0AT / UK
a_ mailing address: unit 10 apollo studios / charlton king's road / london NW5 2SB / UK
t_ +44 (0)7535 347790
e_ lepore@fabriziolepore.com
w_ www.fabriziolepore.com

sheet n°
CR 07p

scale
1:100/ A3

date
01-07-2017

project
139 Constantine Road - New rear extension

client
Daniel Rodolfi


drawing
PROPOSED - Sections BB and CC



PROPOSED
FRONT ELEVATION



PROPOSED
REAR ELEVATION

 

fabrizio lepore architect
a_ office: clerkenwell workshops / 31 clerkenwell close / london EC1R 0AT / UK
a_ mailing address: unit 10 apollo studios / charlton king's road / london NW5 2SB / UK
t_ +44 (0)7535 347790
e_ lepore@fabriziolepore.com
w_ www.fabriziolepore.com

sheet n°
CR 08p


scale
1:100/ A3

date
01-07-2017

project
139 Constantine Road - New rear extension

client
Daniel Rodolfi


drawing
PROPOSED - Elevations

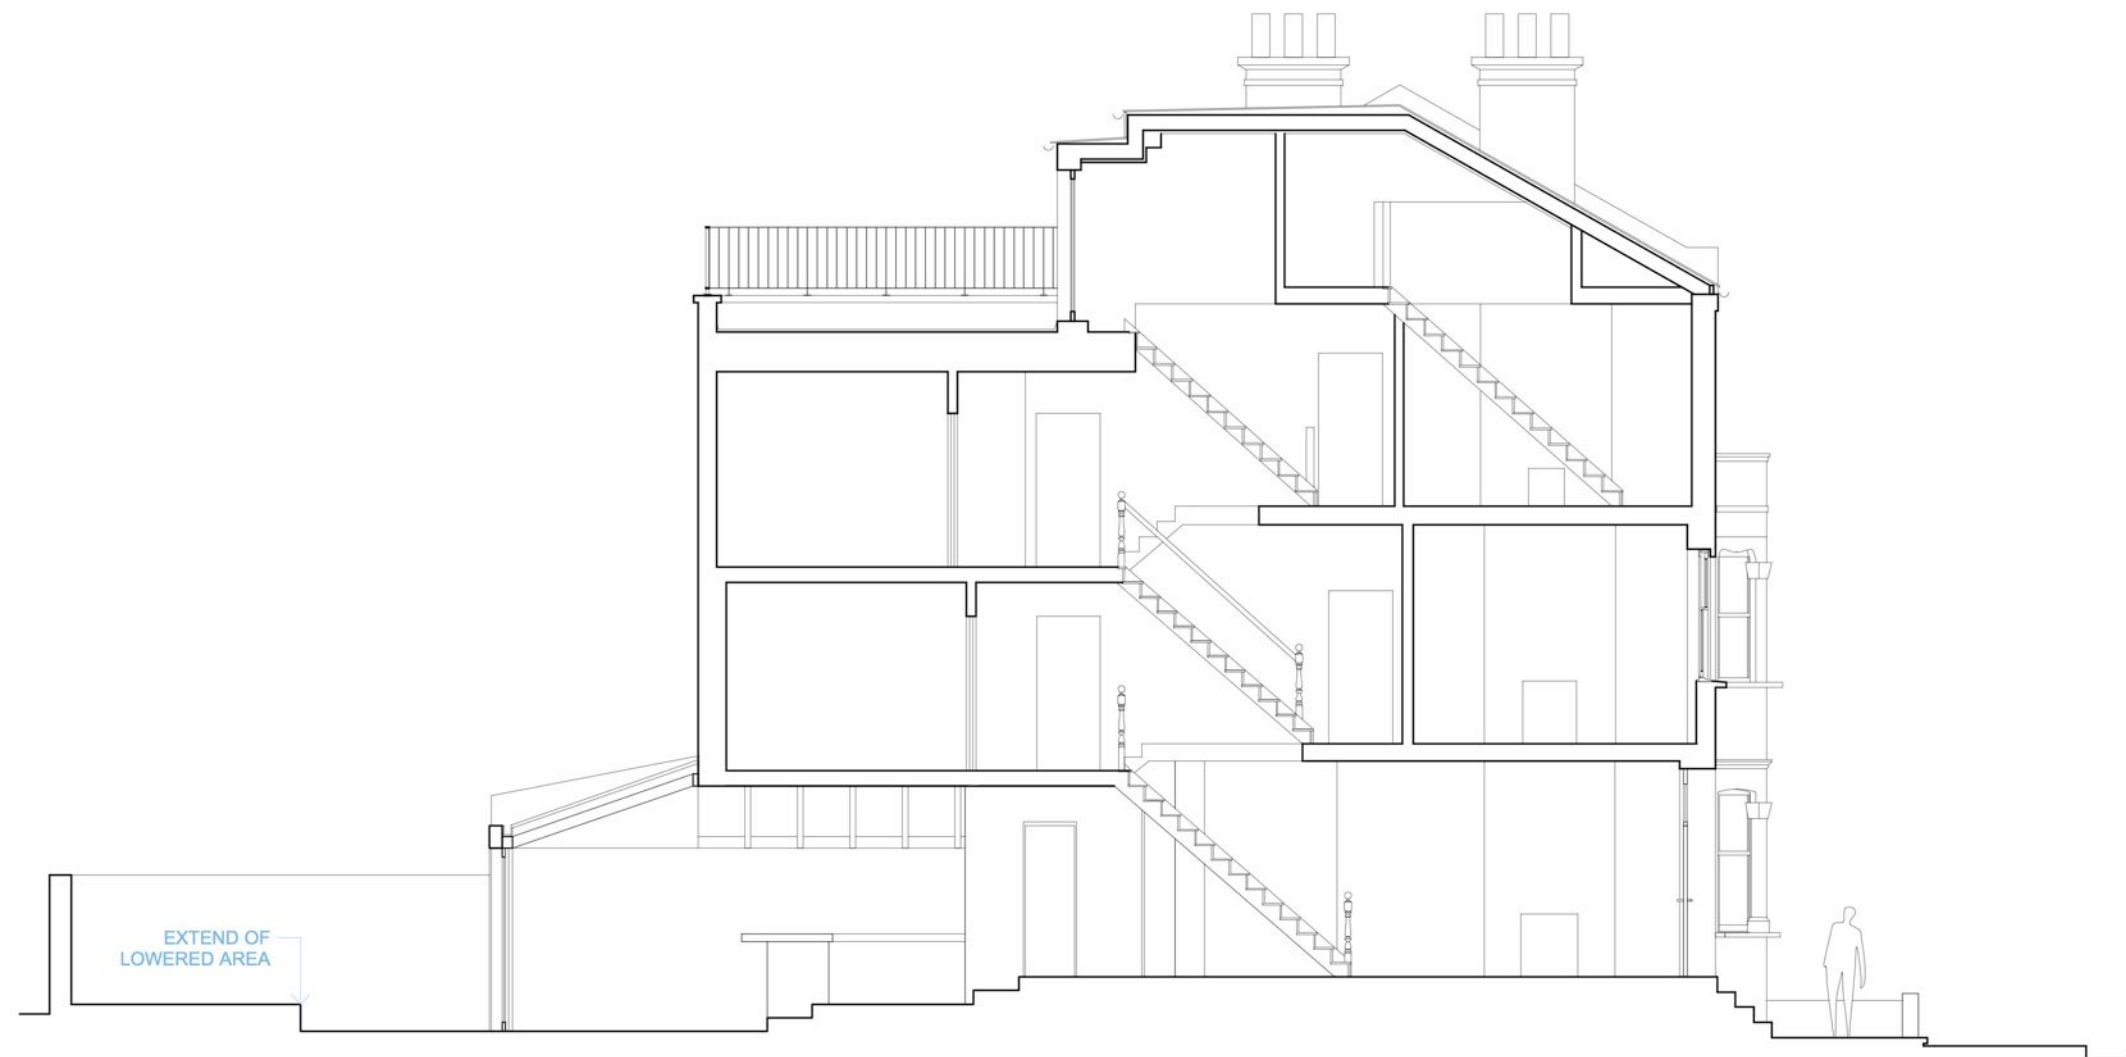

GRANTED APPLICATION 2015/1528/P
SECTION AA



fabrizio lepore architect a_ office: clerkenwell workshops / 31 clerkenwell close / london EC1R 0AT / UK a_ mailing address: unit 10 apollo studios / charlton king's road / london NW5 2SB / UK t_ +44 (0)7535 347790 e_ lepore@fabriziolepore.com w_ www.fabriziolepore.com	sheet n° CR 09g	scale 1:100/ A3	project 139 Constantine Road - New rear extension
		date 01-07-2017	client Daniel Rodolfi
			drawing GRANTED PLANNING PERMISSION 2015/1528/P - Section AA

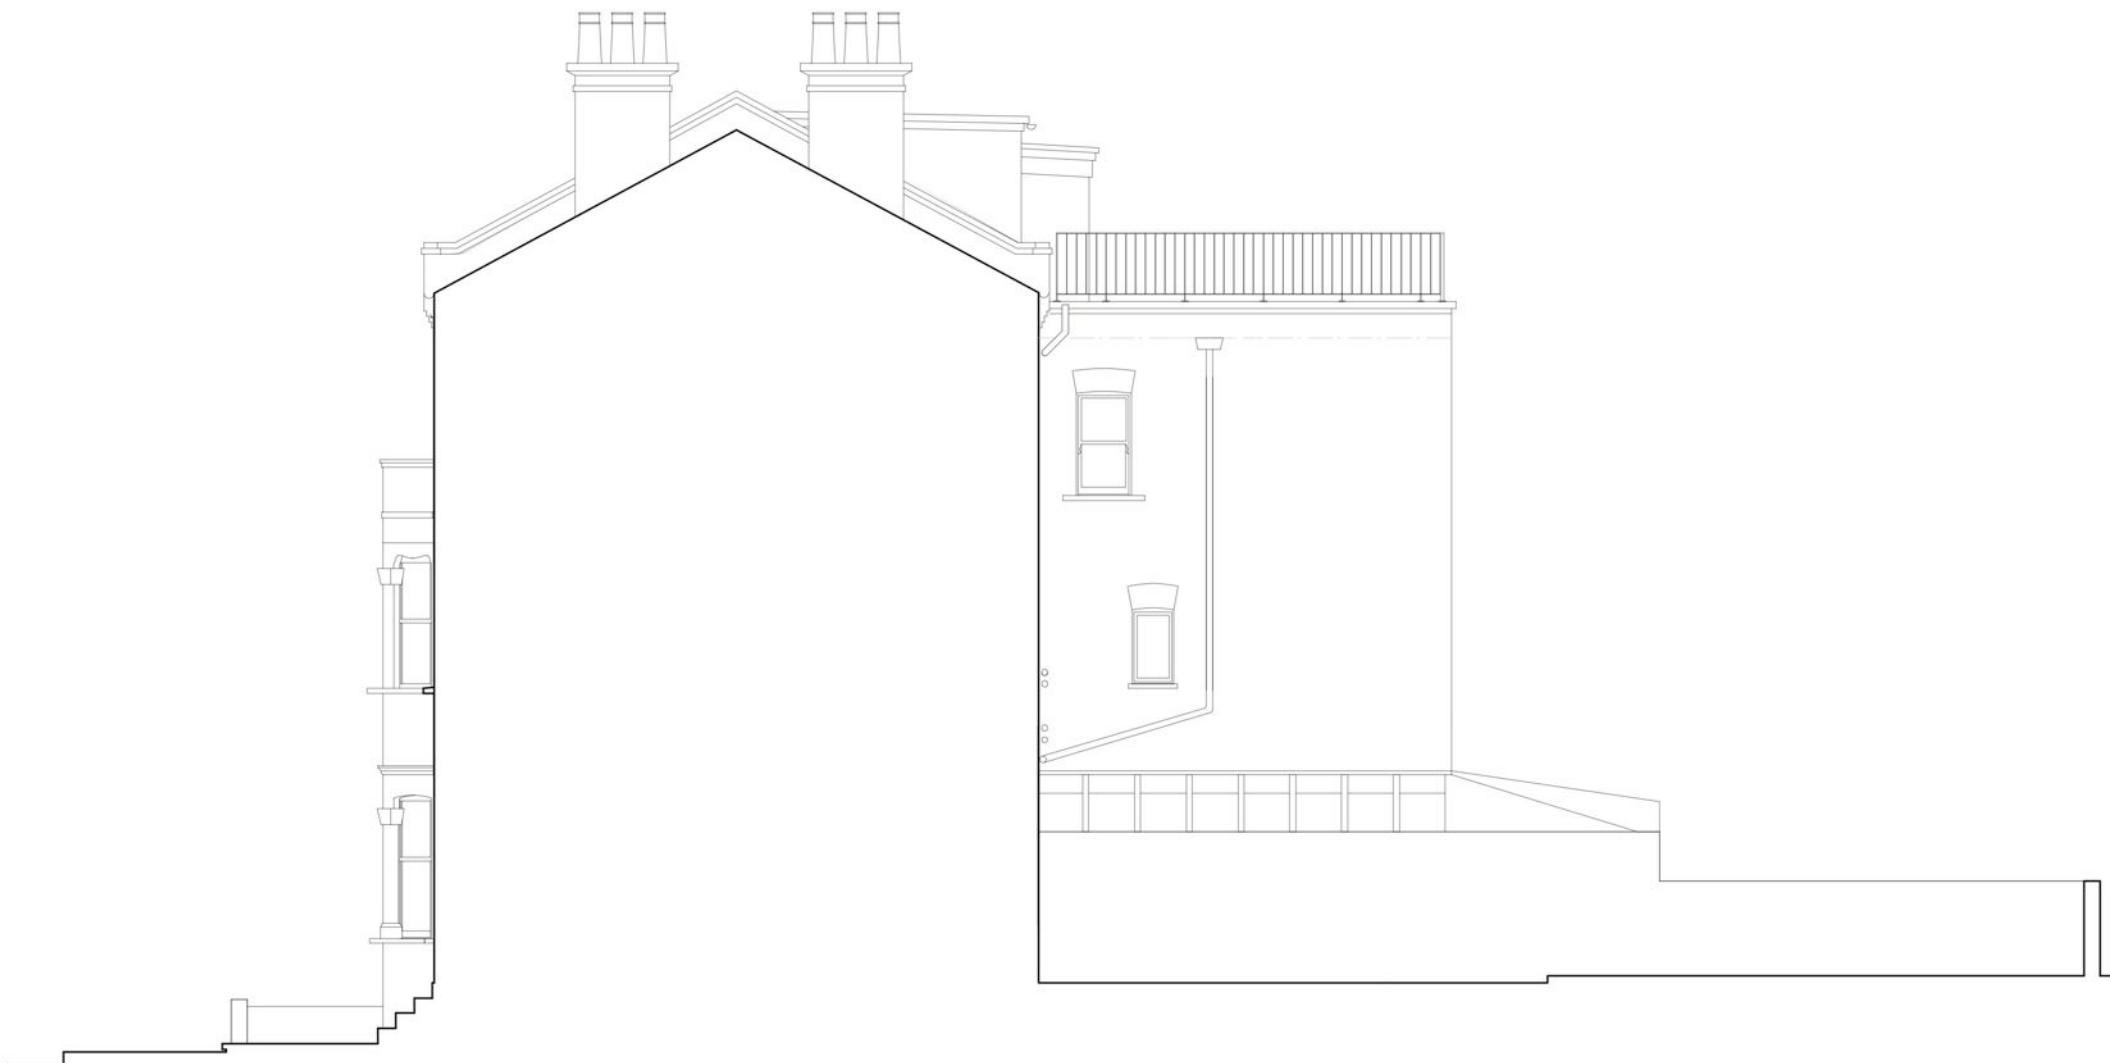

GRANTED APPLICATION 2015/1528/P
SIDE ELEVATION



GRANTED APPLICATION 2015/1528/P
SECTION BB

0 1m 2m 5m 10m

fabrizio lepore architect
a_ office: clerkenwell workshops / 31 clerkenwell close / london EC1R 0AT / UK
a_ mailing address: unit 10 apollo studios / charlton king's road / london NW5 2SB / UK
t_ +44 (0)7535 347790
e_ lepore@fabriziolepore.com
w_ www.fabriziolepore.com

sheet n°
CR 10g

scale
1:100/ A3

date
01-07-2017

project
139 Constantine Road - New rear extension

client
Daniel Rodolfi

drawing
**GRANTED PLANNING PERMISSION 2015/1528/P
Side elevation and Section BB**



GRANTED APPLICATION 2015/1528/P
FRONT ELEVATION



GRANTED APPLICATION 2015/1528/P
REAR ELEVATION



fabrizio lepore architect
a_ office: clerkenwell workshops / 31 clerkenwell close / london EC1R 0AT / UK
a_ mailing address: unit 10 apollo studios / charlton king's road / london NW5 2SB / UK
t_ +44 (0)7535 347790
e_ lepore@fabriziolepore.com
w_ www.fabriziolepore.com

sheet n°
CR 11g

scale
1:100/ A3
date
01-07-2017

project
139 Constantine Road - New rear extension
client
Daniel Rodolfi
drawing
GRANTED PLANNING PERMISSION 2015/1528/P - Elevations