



notes:
Do not scale from this drawing


All dimensions to be checked on site and any discrepancies reported to the Architect/Contract Administrator before proceeding with the works on site, or off-site fabrication

 


SCALE 1:100

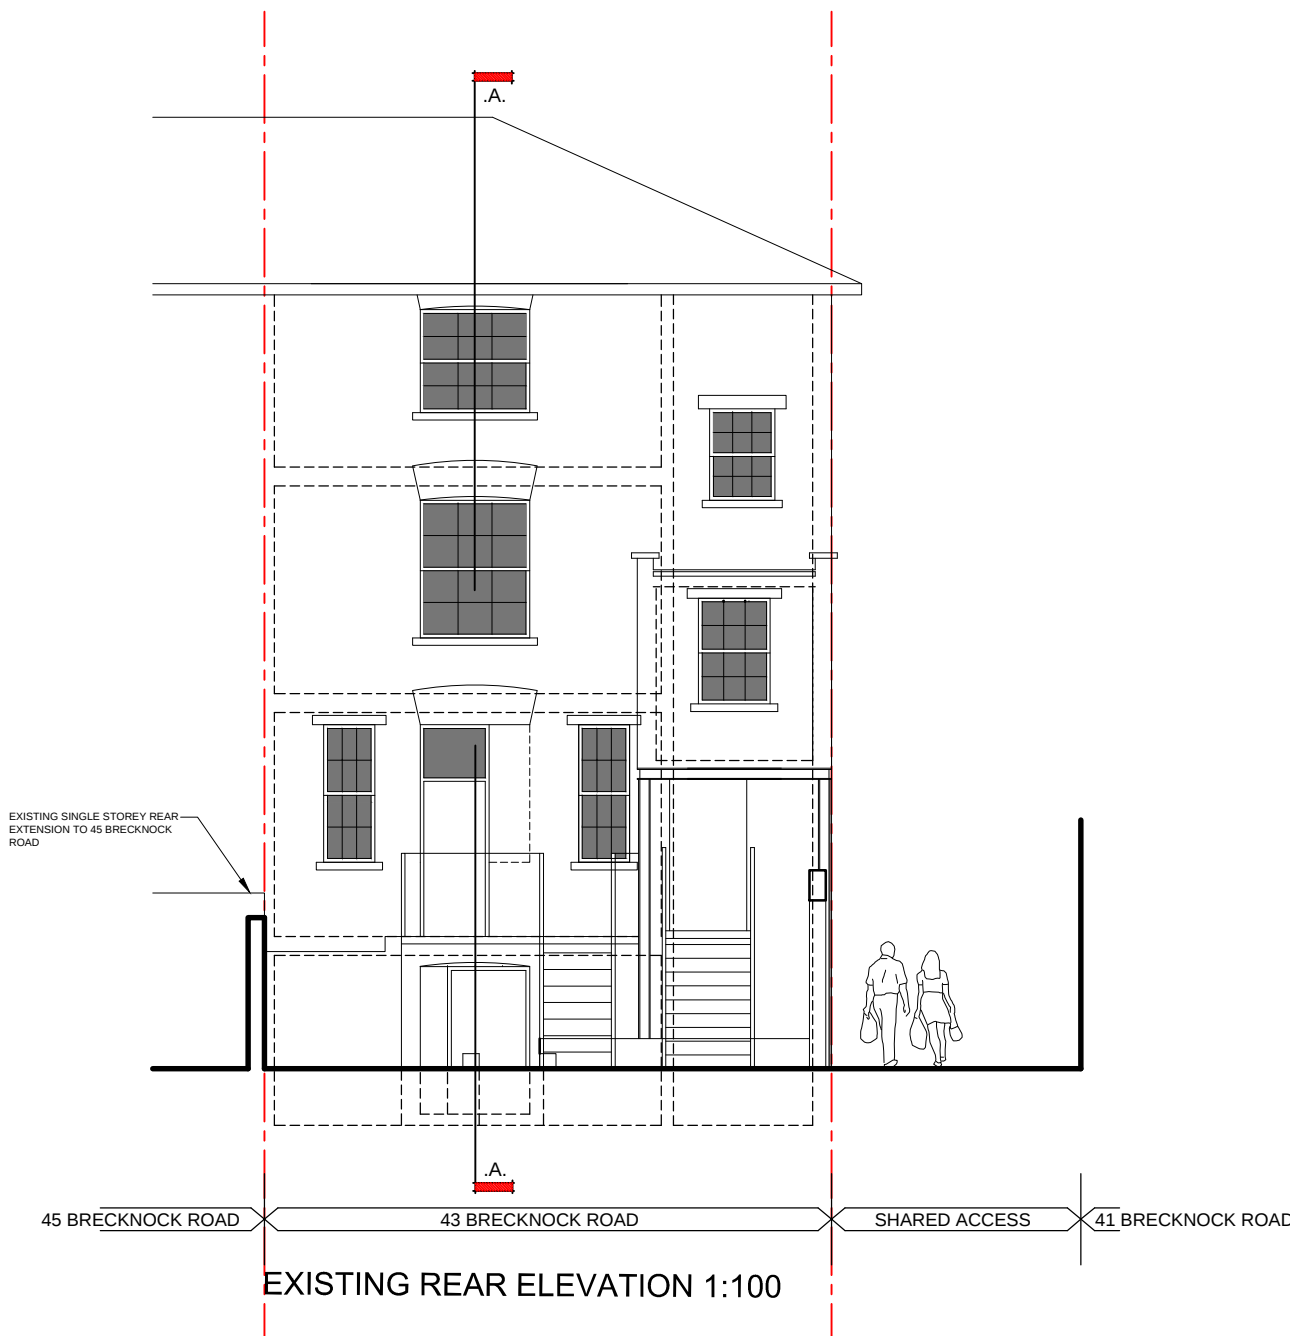

EXISTING REAR ELEVATION 1:100

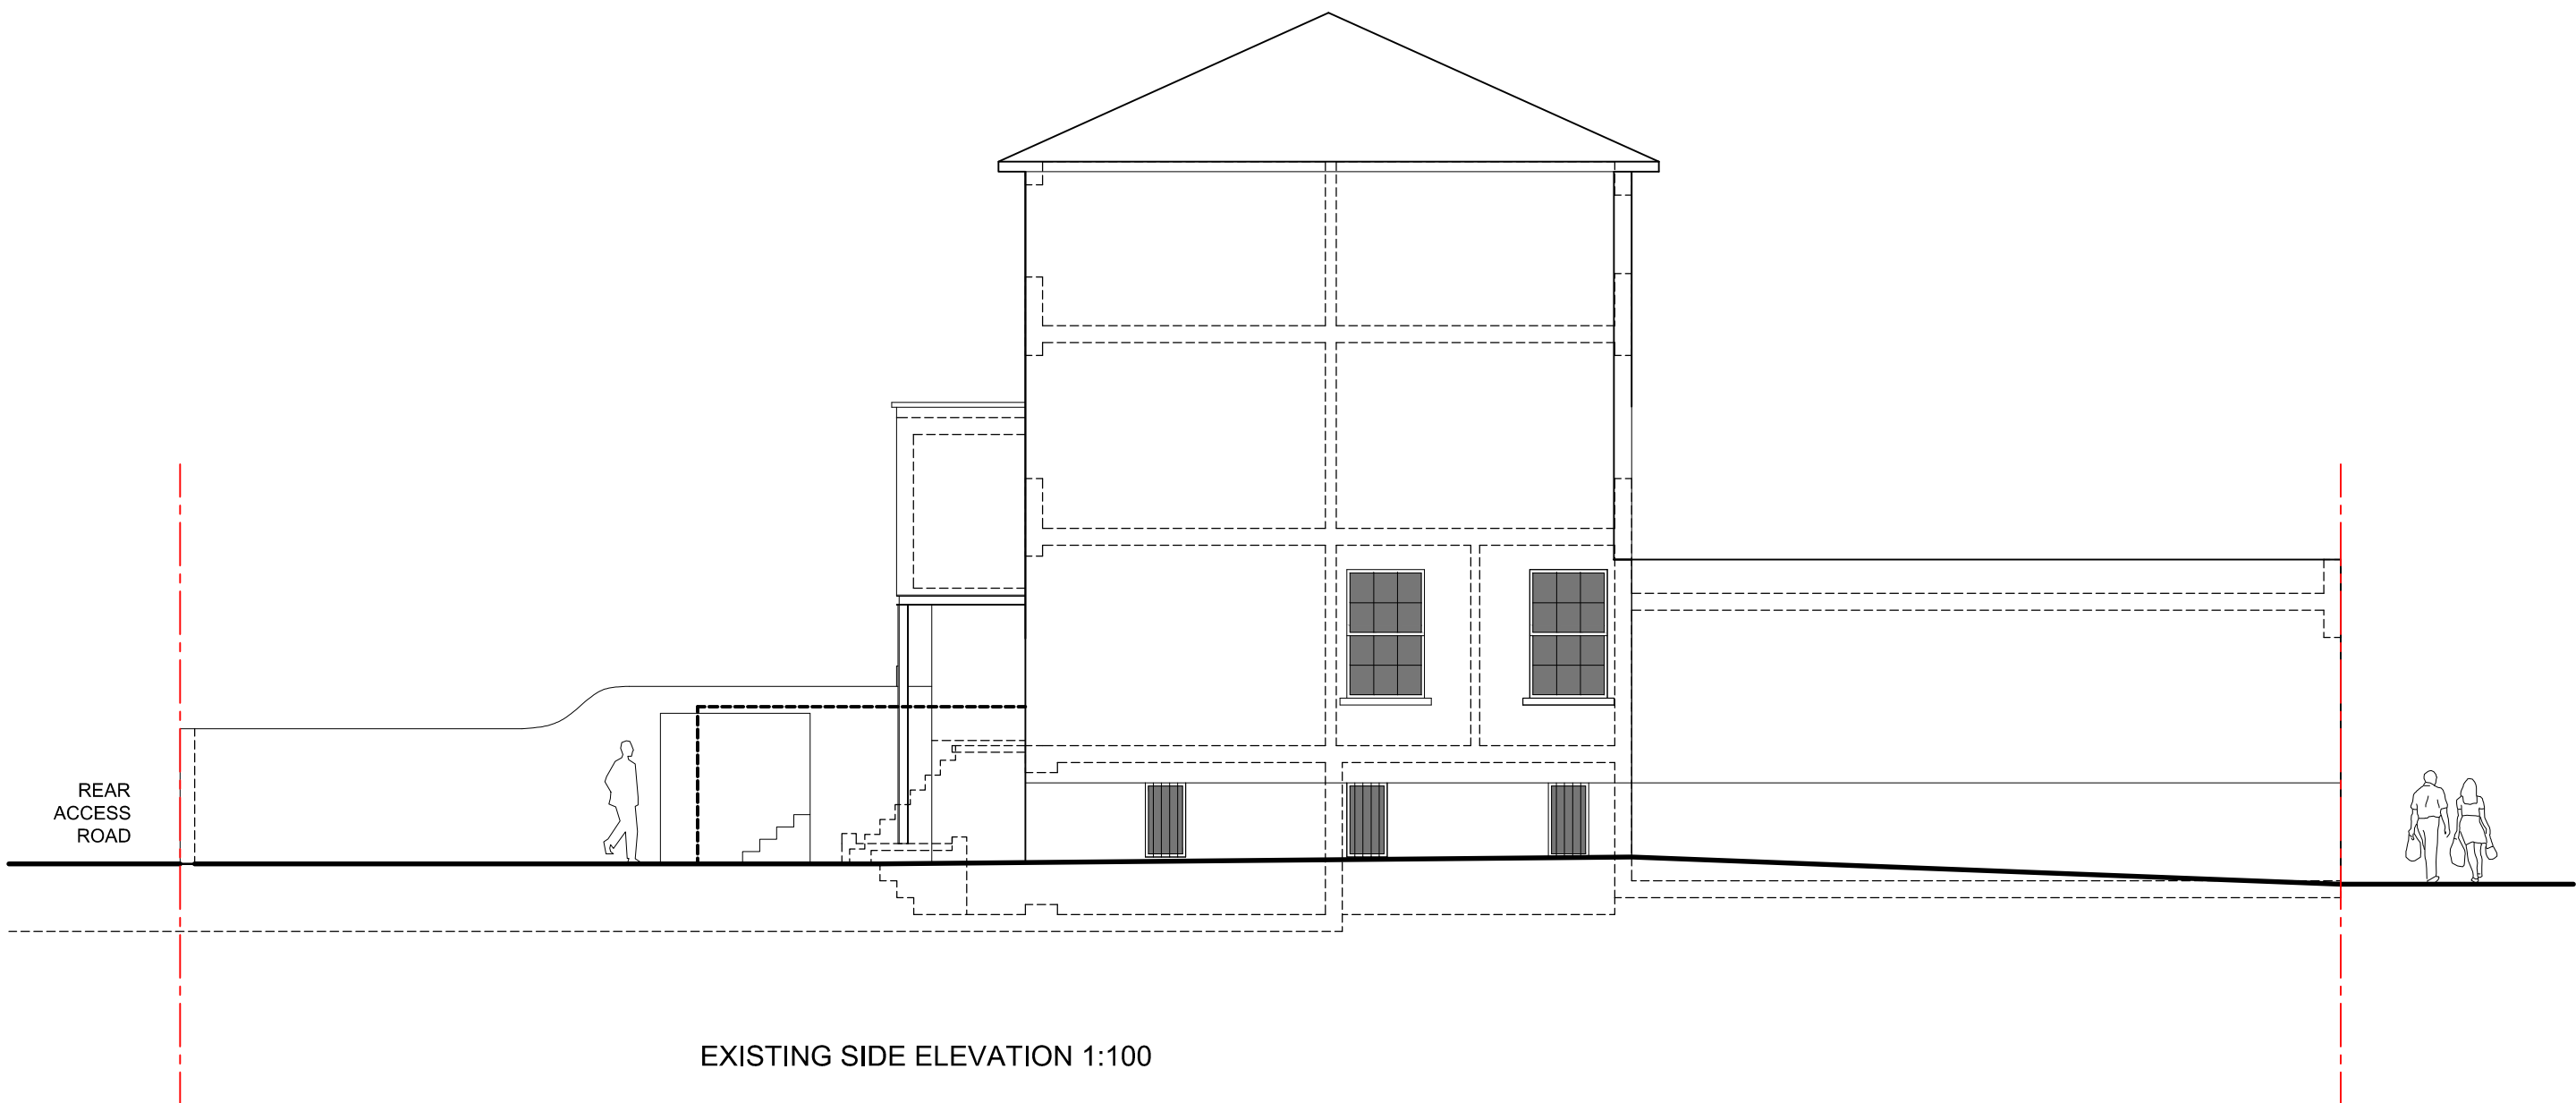

EXISTING SIDE ELEVATION 1:100

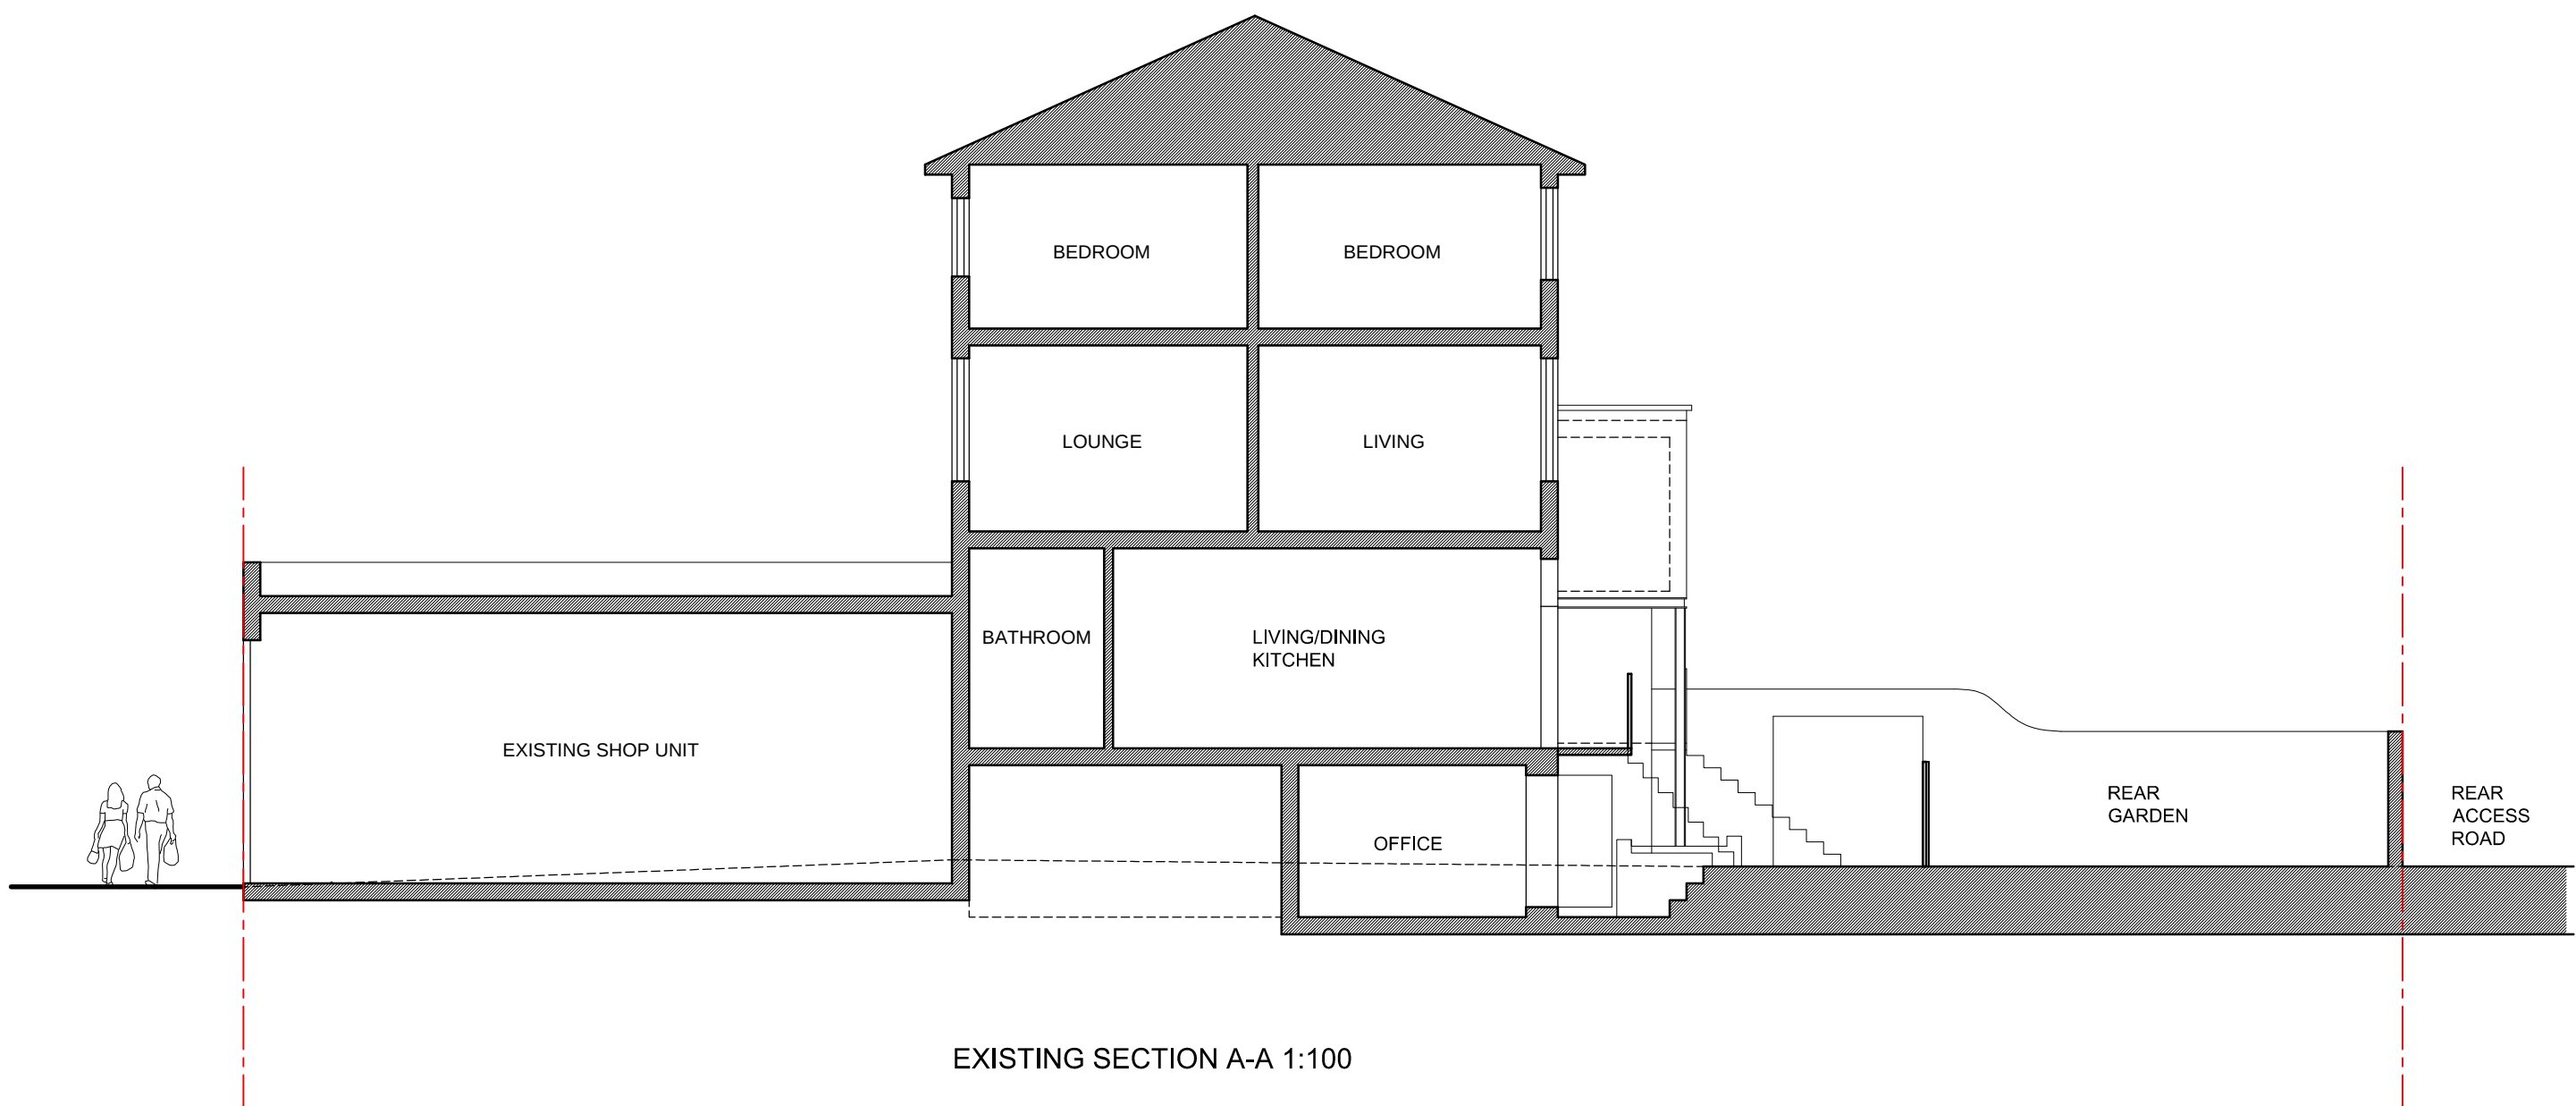

EXISTING SECTION A-A 1:100

For Information

revision	description	date
 GENESIS ARCHITECTS LTD 7 St Margarets Road, Stevenage Abbots Ware Hertfordshire SG12 8EP T : 01920 877998 F : 01920 877998 E: genesisarchitects@btconnect.com W: www.genesisarchitects.ltd.uk		
client	Brecknock Properties Ltd	
project	RESIDENTIAL DEVELOPMENT AT 43 BRECKNOCK ROAD LONDON N7 0BT	
title	EXISTING SECTION AND ELEVATIONS	
date	JULY 17	scale AS SHOWN drawn IRMB
drawing no	GAL 262 (PC) 021 /	