
Front Elevation Scale 1:50 (Scale in metres)

Front Elevation Scale 1:100 Scale in metres





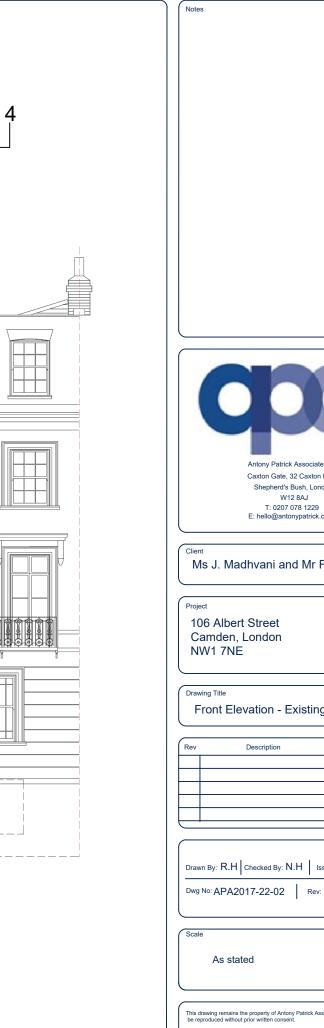

Antony Patrick Associates Ltd. Caxton Gate, 32 Caxton Road

Shepherd's Bush, London W12 8AJ T: 0207 078 1229 E: hello@antonypatrick.co.uk

Ms J. Madhvani and Mr F Traquinas.

106 Albert Street Camden, London

Front Elevation - Existing

Rev	Description	Date	CAD

Drawn By: R.H Checked By: N.H Issue Date: 03/07/17

This drawing remains the property of Antony Patrick Associated Ltd. and must not be reproduced without prior written consent.

Do not scale from this drawing.

All dimensions to be checked on site and any discrepancies reported to the surveyor