

GROUND FLOOR

0 1 2 3m

Rev.	Date	Notes	By
------	------	-------	----


TYPE:	PLANNING
STATUS:	PROPOSED

MAKESPACE ARCHITECTS
Unit 1.5, 1-5 Vyner Street, E2 9DG
curious@makespace.co.uk

Client:	TG
Project:	House Extension
Site:	74 Hadley NW1 8TA
Title:	GROUND FLOOR PLAN
Date:	12.12.16
Scale:	1:50
Sheet:	A3
By:	SS

DRG NO: 1304-31-100 Rev. -

Registered with the Architects Registration Board UK.
Makespace is a registered trademark and a Limited
Company registered in England and Wales. All drawings are
copyright.

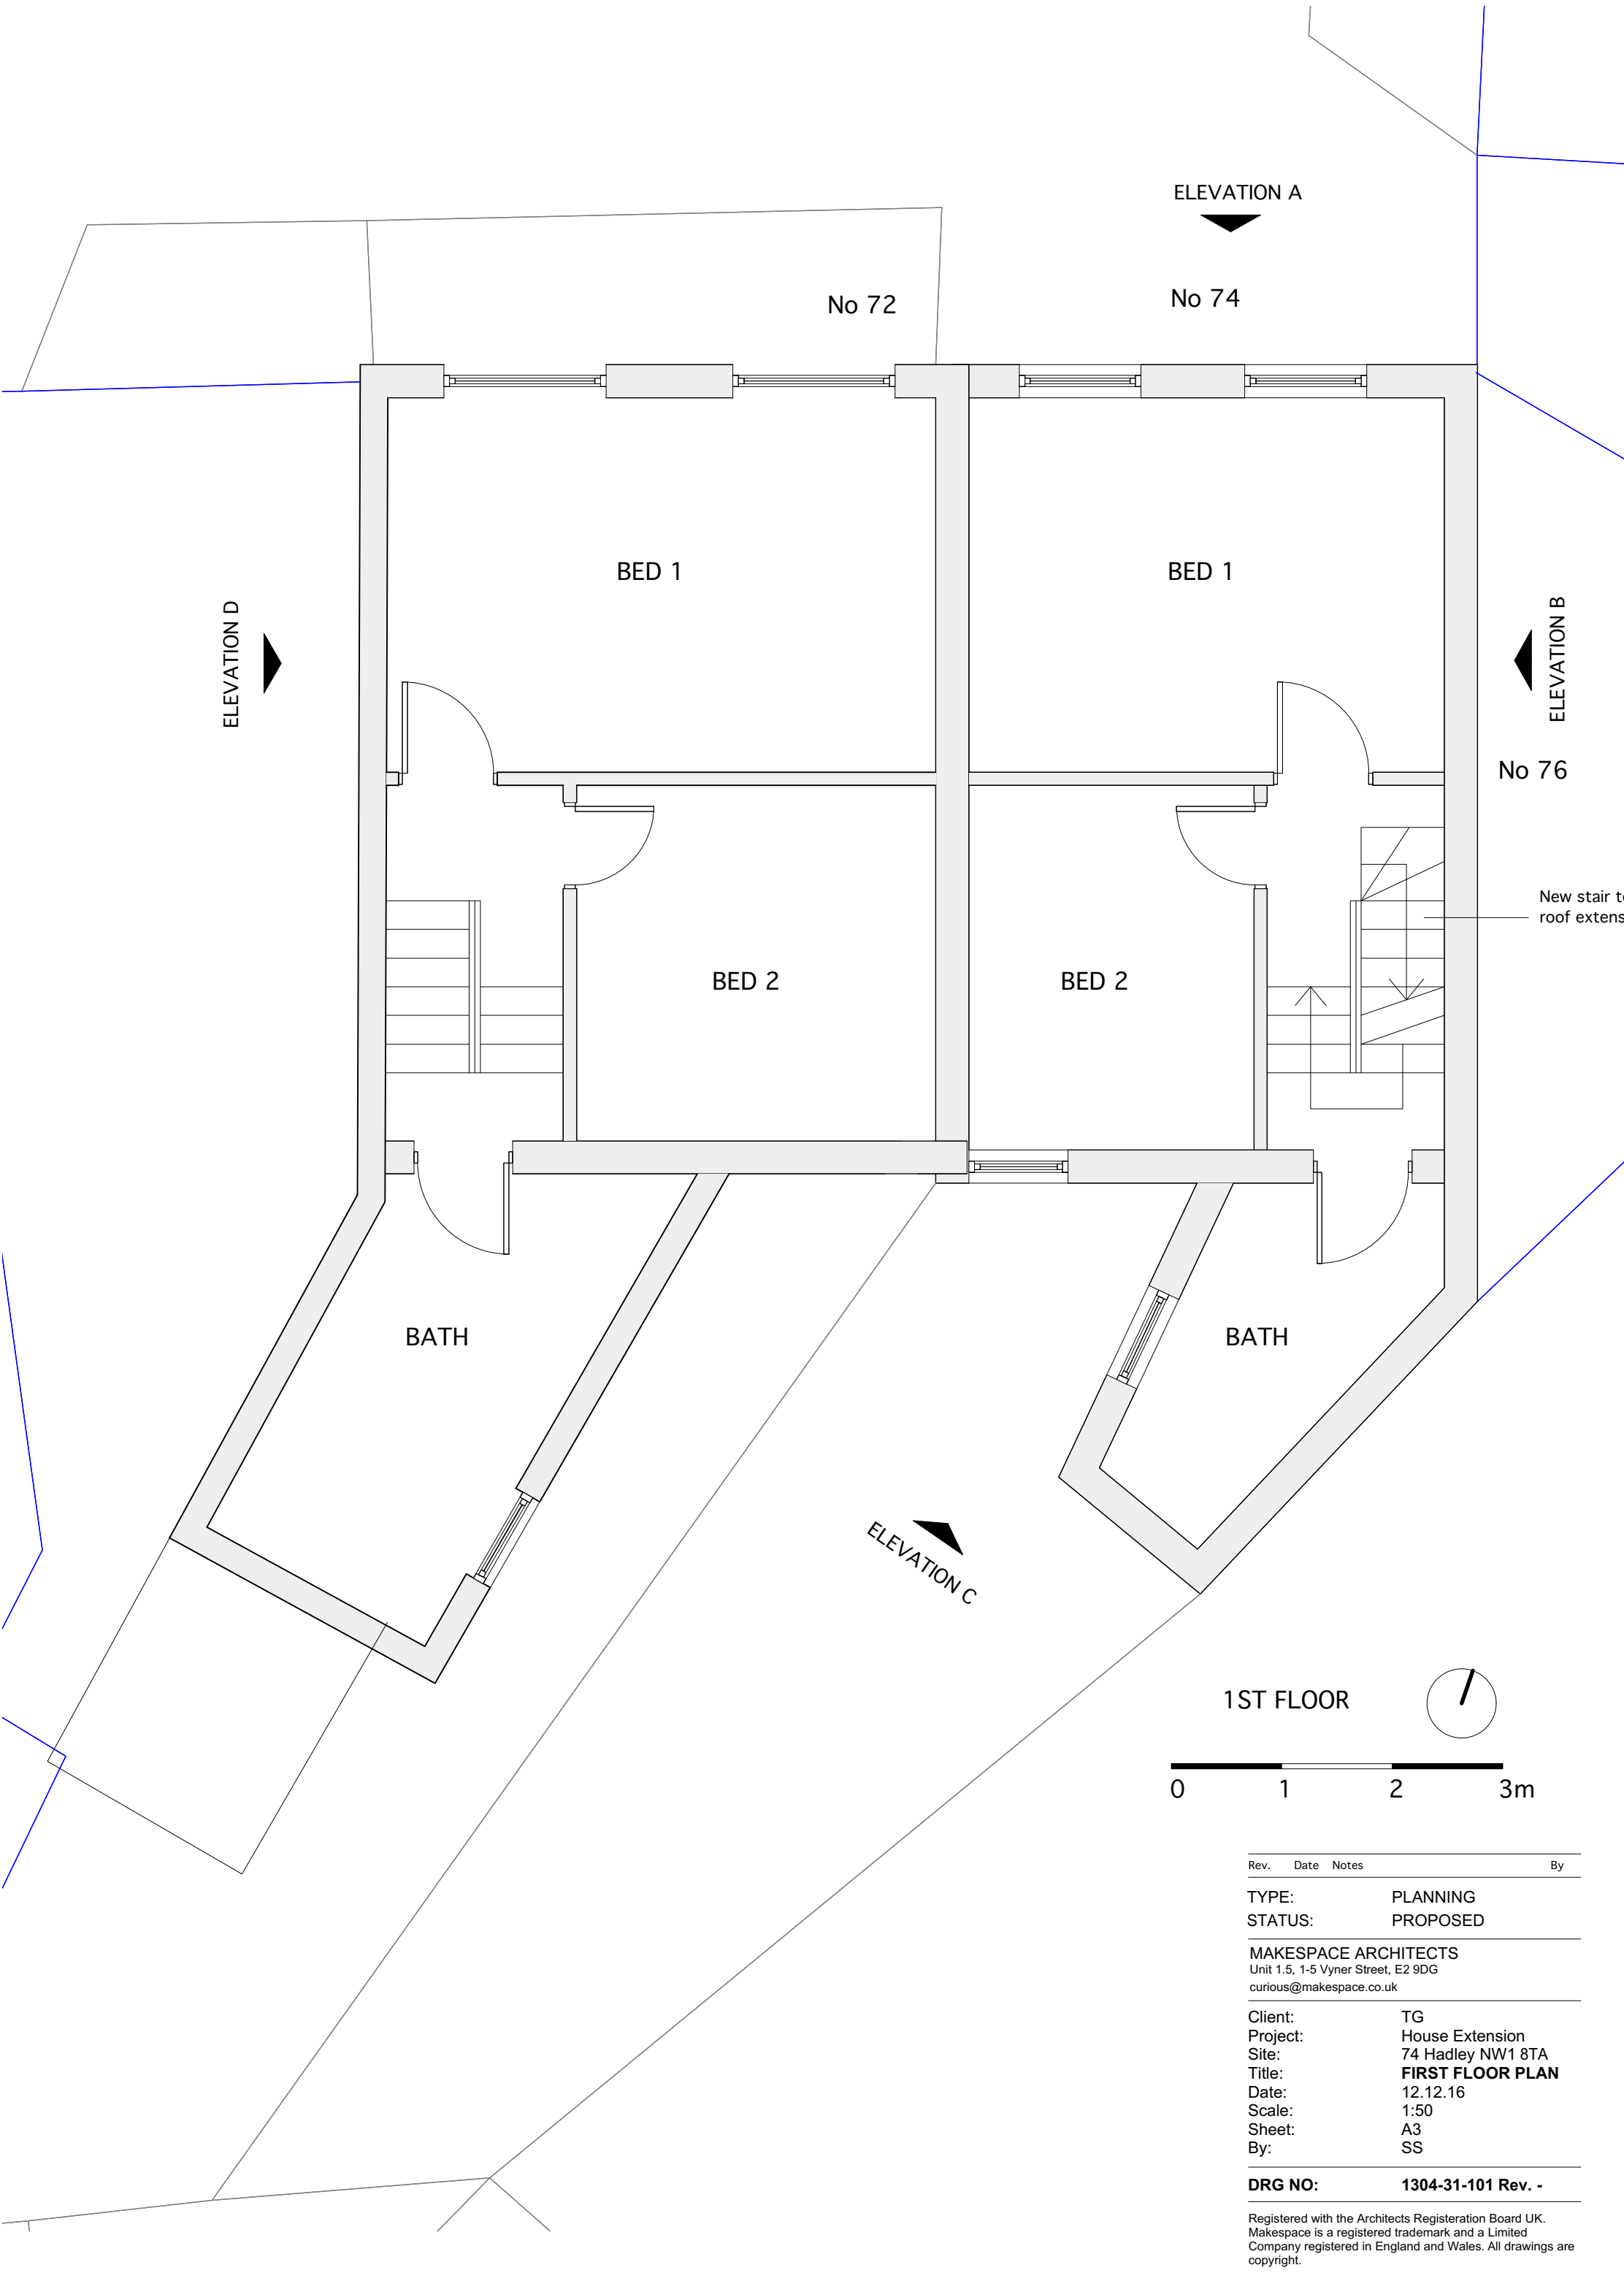

ELEVATION A

No 74

No 72

BED 1

BED 1

ELEVATION D

ELEVATION B

No 76

New stair to
roof extension

BED 2

BED 2

BATH

BATH

ELEVATION C

1ST FLOOR

0 1 2 3m

Rev.	Date	Notes	By
------	------	-------	----


TYPE:	PLANNING
STATUS:	PROPOSED

MAKESPACE ARCHITECTS
Unit 1.5, 1-5 Vyner Street, E2 9DG
curious@makespace.co.uk

Client:	TG
Project:	House Extension
Site:	74 Hadley NW1 8TA
Title:	FIRST FLOOR PLAN
Date:	12.12.16
Scale:	1:50
Sheet:	A3
By:	SS

DRG NO: 1304-31-101 Rev. -

Registered with the Architects Registration Board UK.
Makespace is a registered trademark and a Limited
Company registered in England and Wales. All drawings are
copyright.

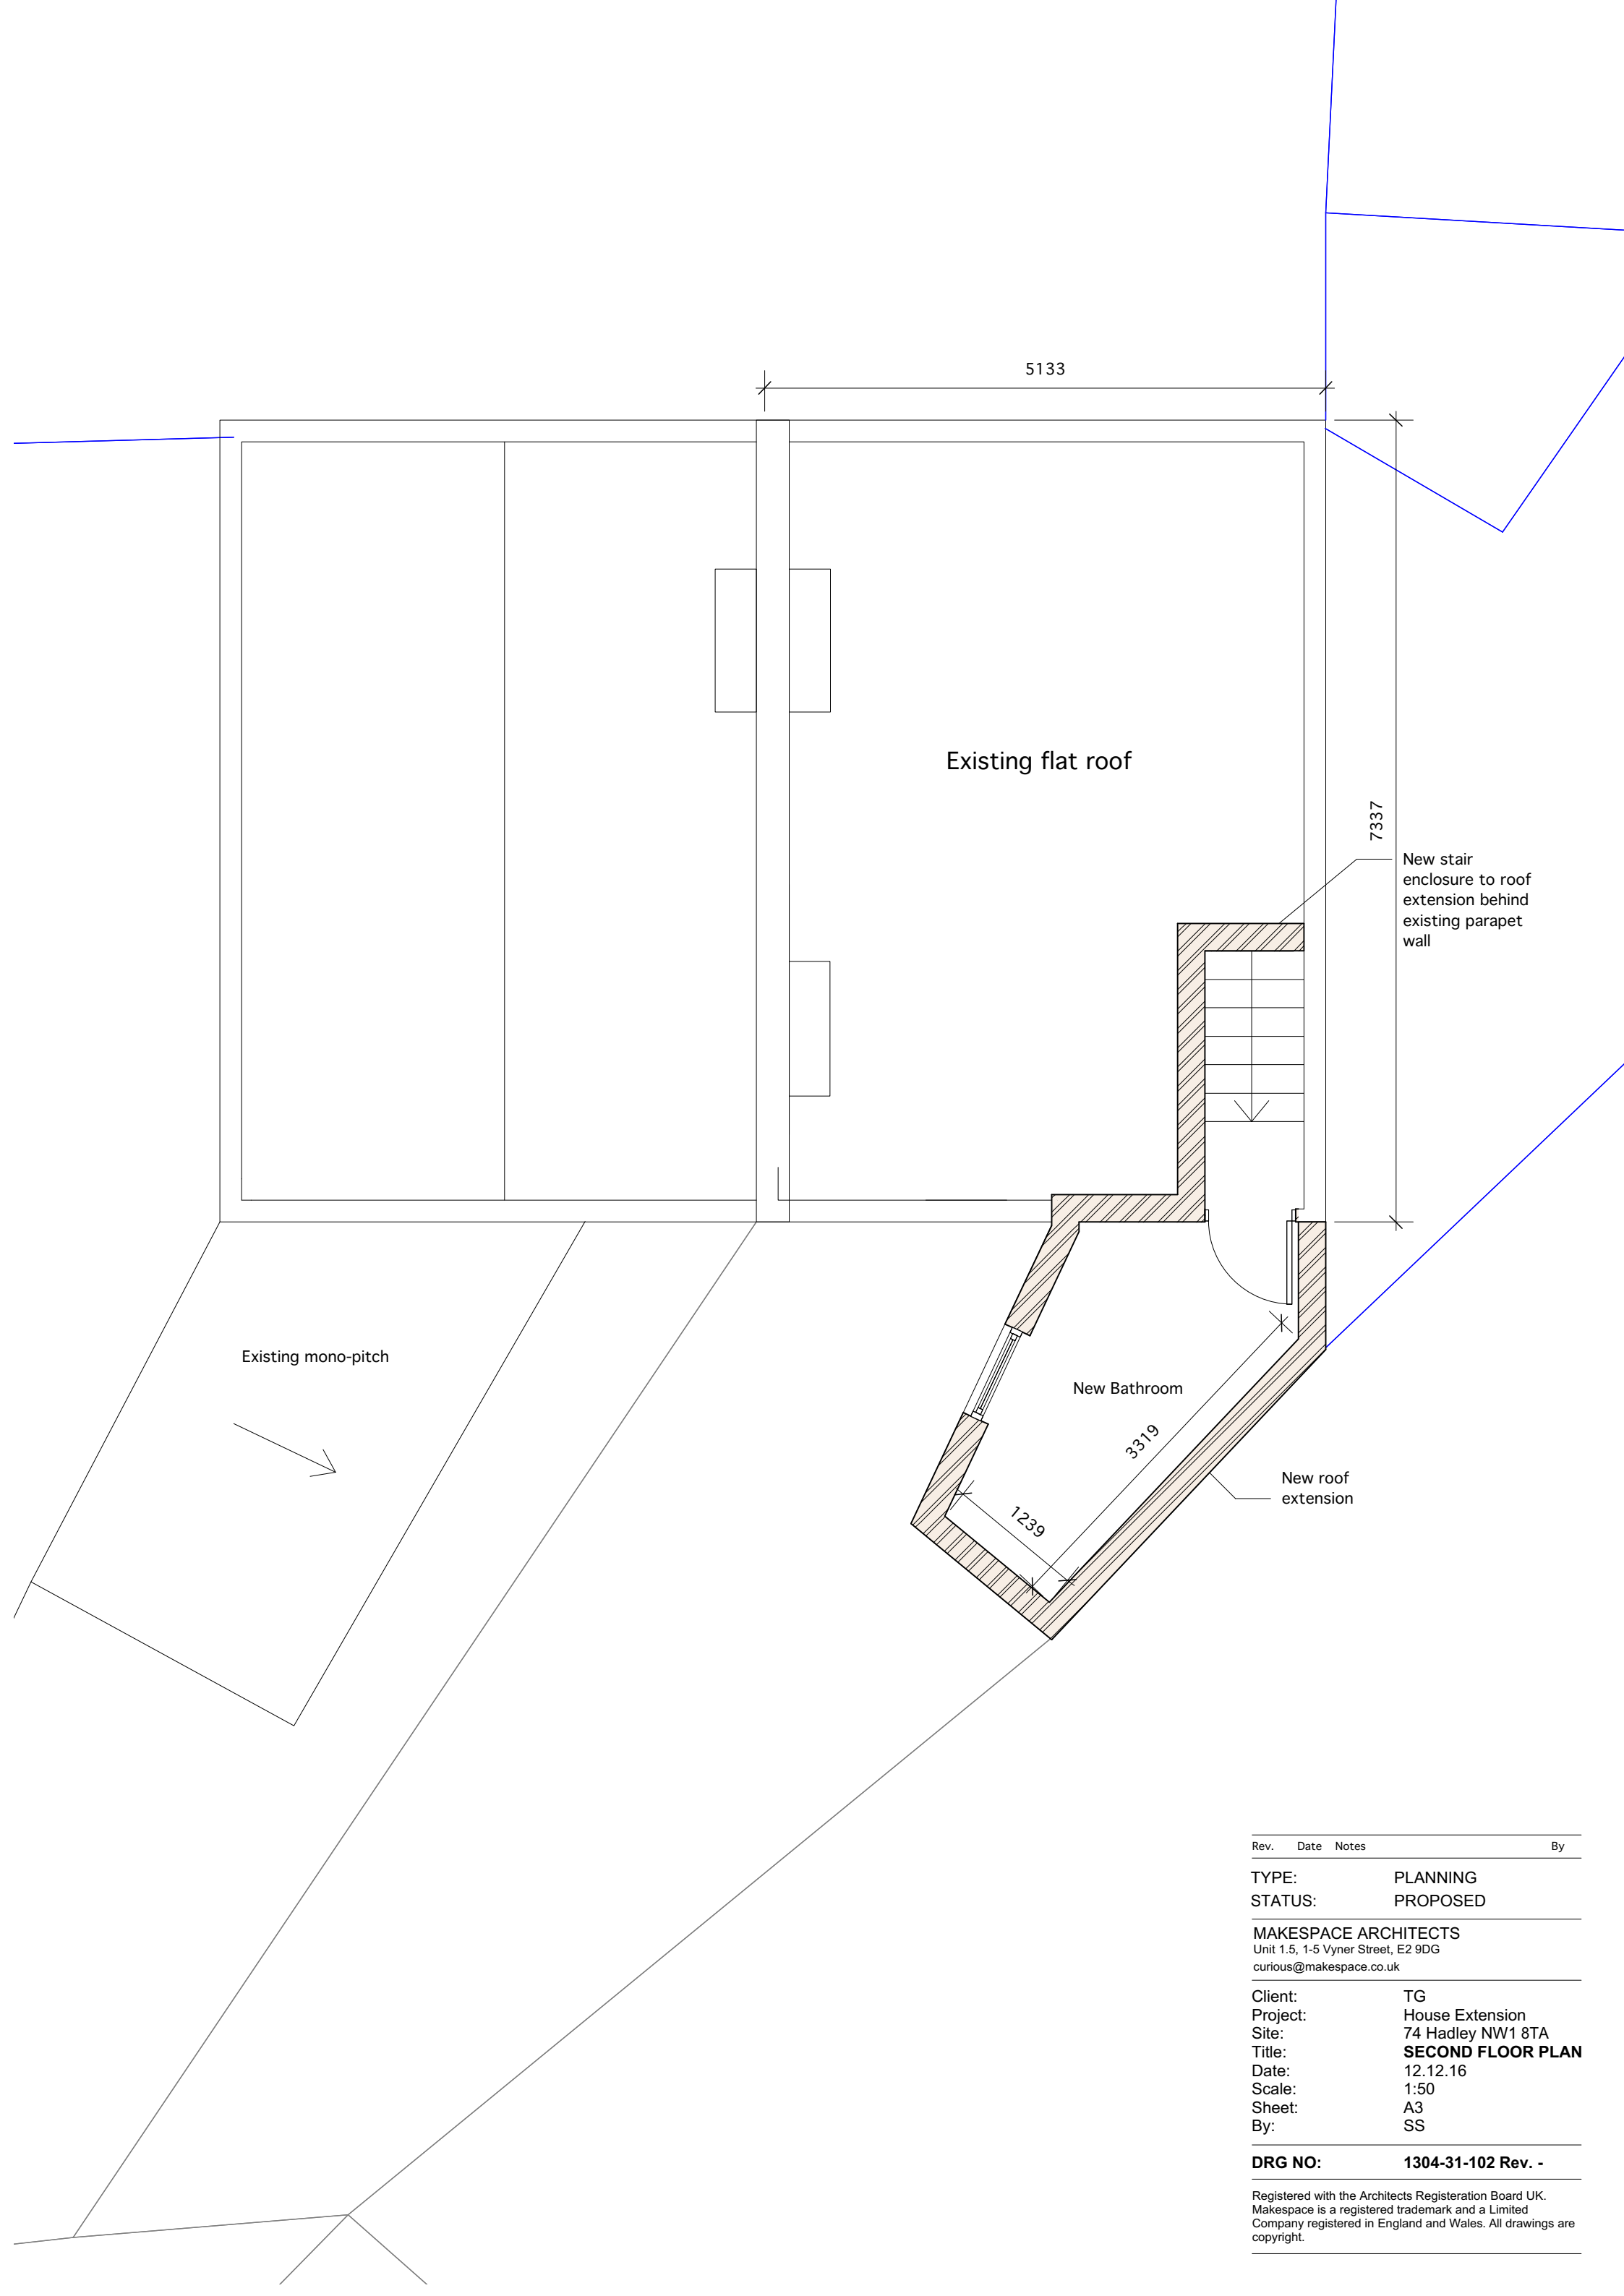

Rev.	Date	Notes	By
------	------	-------	----


TYPE: PLANNING
STATUS: PROPOSED

MAKESPACE ARCHITECTS
Unit 1.5, 1-5 Vyner Street, E2 9DG
curious@makespace.co.uk

Client: TG
Project: House Extension
Site: 74 Hadley NW1 8TA
Title: **SECOND FLOOR PLAN**
Date: 12.12.16
Scale: 1:50
Sheet: A3
By: SS

DRG NO: 1304-31-102 Rev. -

Registered with the Architects Registration Board UK.
Makespace is a registered trademark and a Limited
Company registered in England and Wales. All drawings are
copyright.

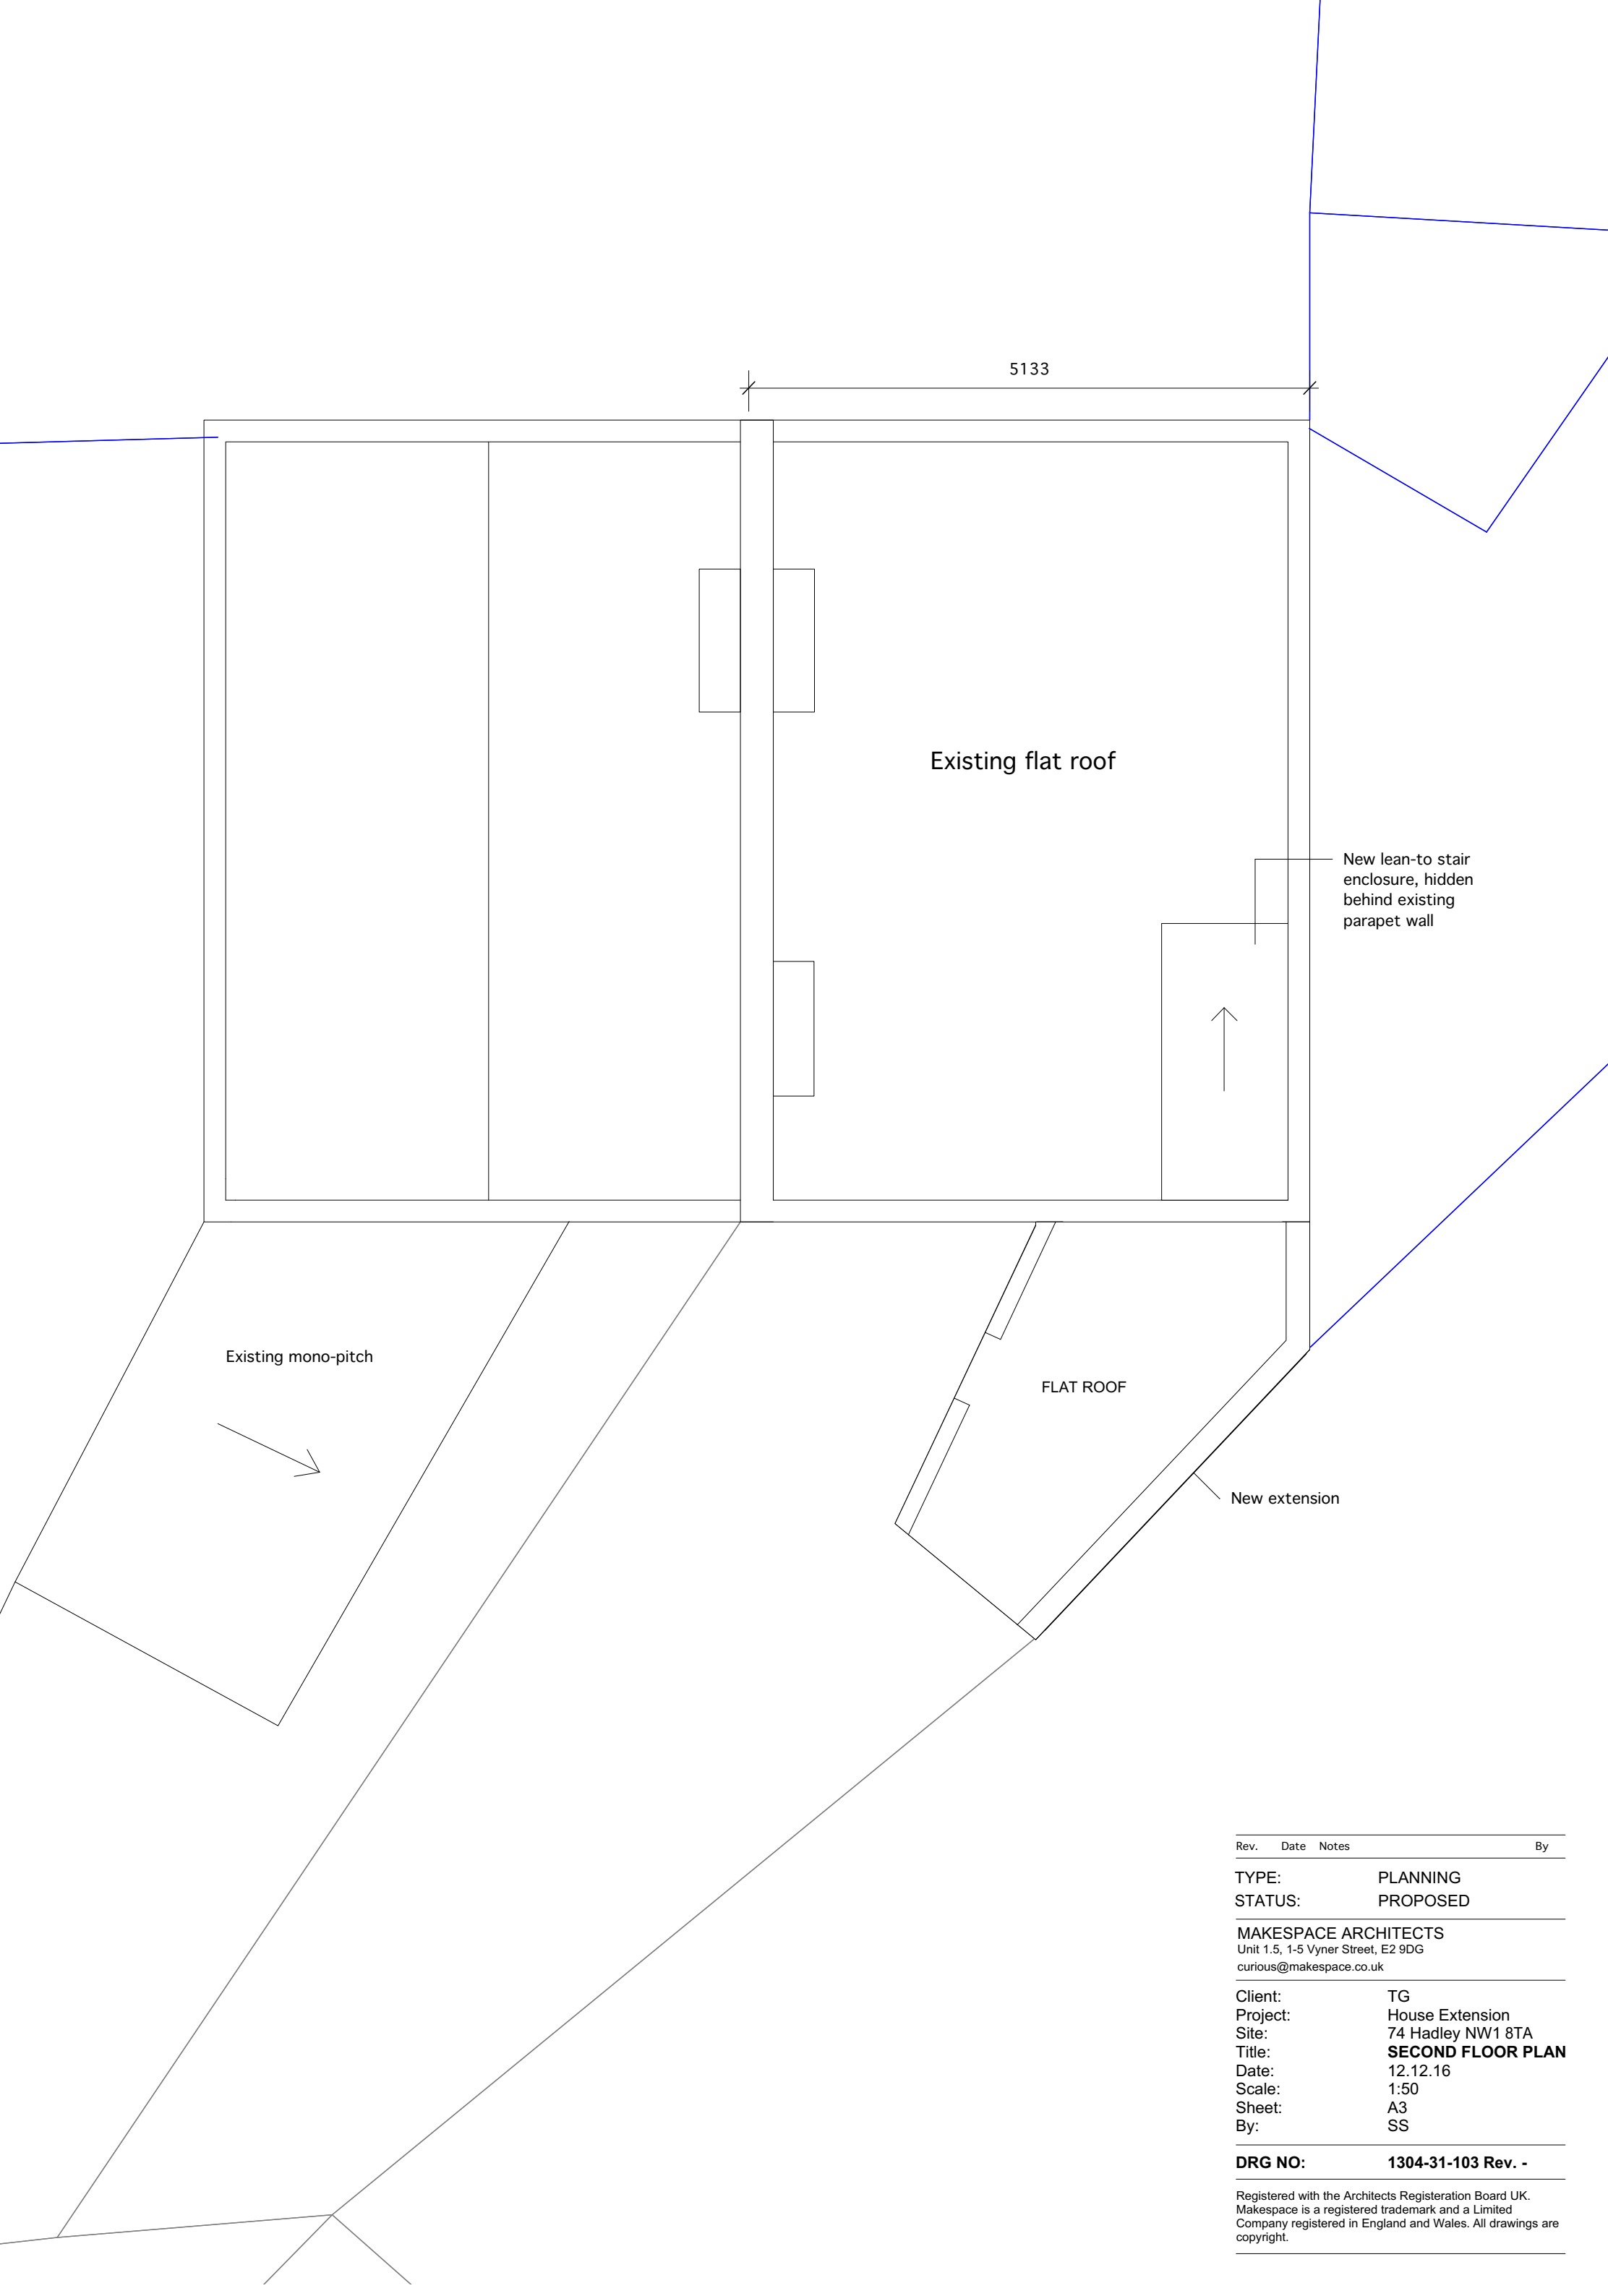

Rev.	Date	Notes	By
------	------	-------	----

TYPE:	PLANNING
STATUS:	PROPOSED

MAKESPACE ARCHITECTS
Unit 1.5, 1-5 Vyner Street, E2 9DG
curious@makespace.co.uk

Client:	TG
Project:	House Extension
Site:	74 Hadley NW1 8TA
Title:	SECOND FLOOR PLAN
Date:	12.12.16
Scale:	1:50
Sheet:	A3
By:	SS

DRG NO:	1304-31-103 Rev. -
---------	---------------------------


Registered with the Architects Registration Board UK.
Makespace is a registered trademark and a Limited
Company registered in England and Wales. All drawings are
copyright.




FRONT ELEVATION A

0 1 2 3m

Rev.	Date	Notes	By
TYPE:		PLANNING	
STATUS:		PROPOSED	
MAKESPACE ARCHITECTS			
Unit 1.5, 1-5 Vyner Street, E2 9DG			
curious@makespace.co.uk			
Client:	TG		
Project:	House Extension		
Site:	74 Hadley NW1 8TA		
Title:	FRONT ELEVATION		
Date:	12.12.16		
Scale:	1:50		
Sheet:	A3		
By:	SS		
DRG NO:		1304-31-200 Rev. -	
Registered with the Architects Registration Board UK. Makespace is a registered trademark and a Limited Company registered in England and Wales. All drawings are copyright.			

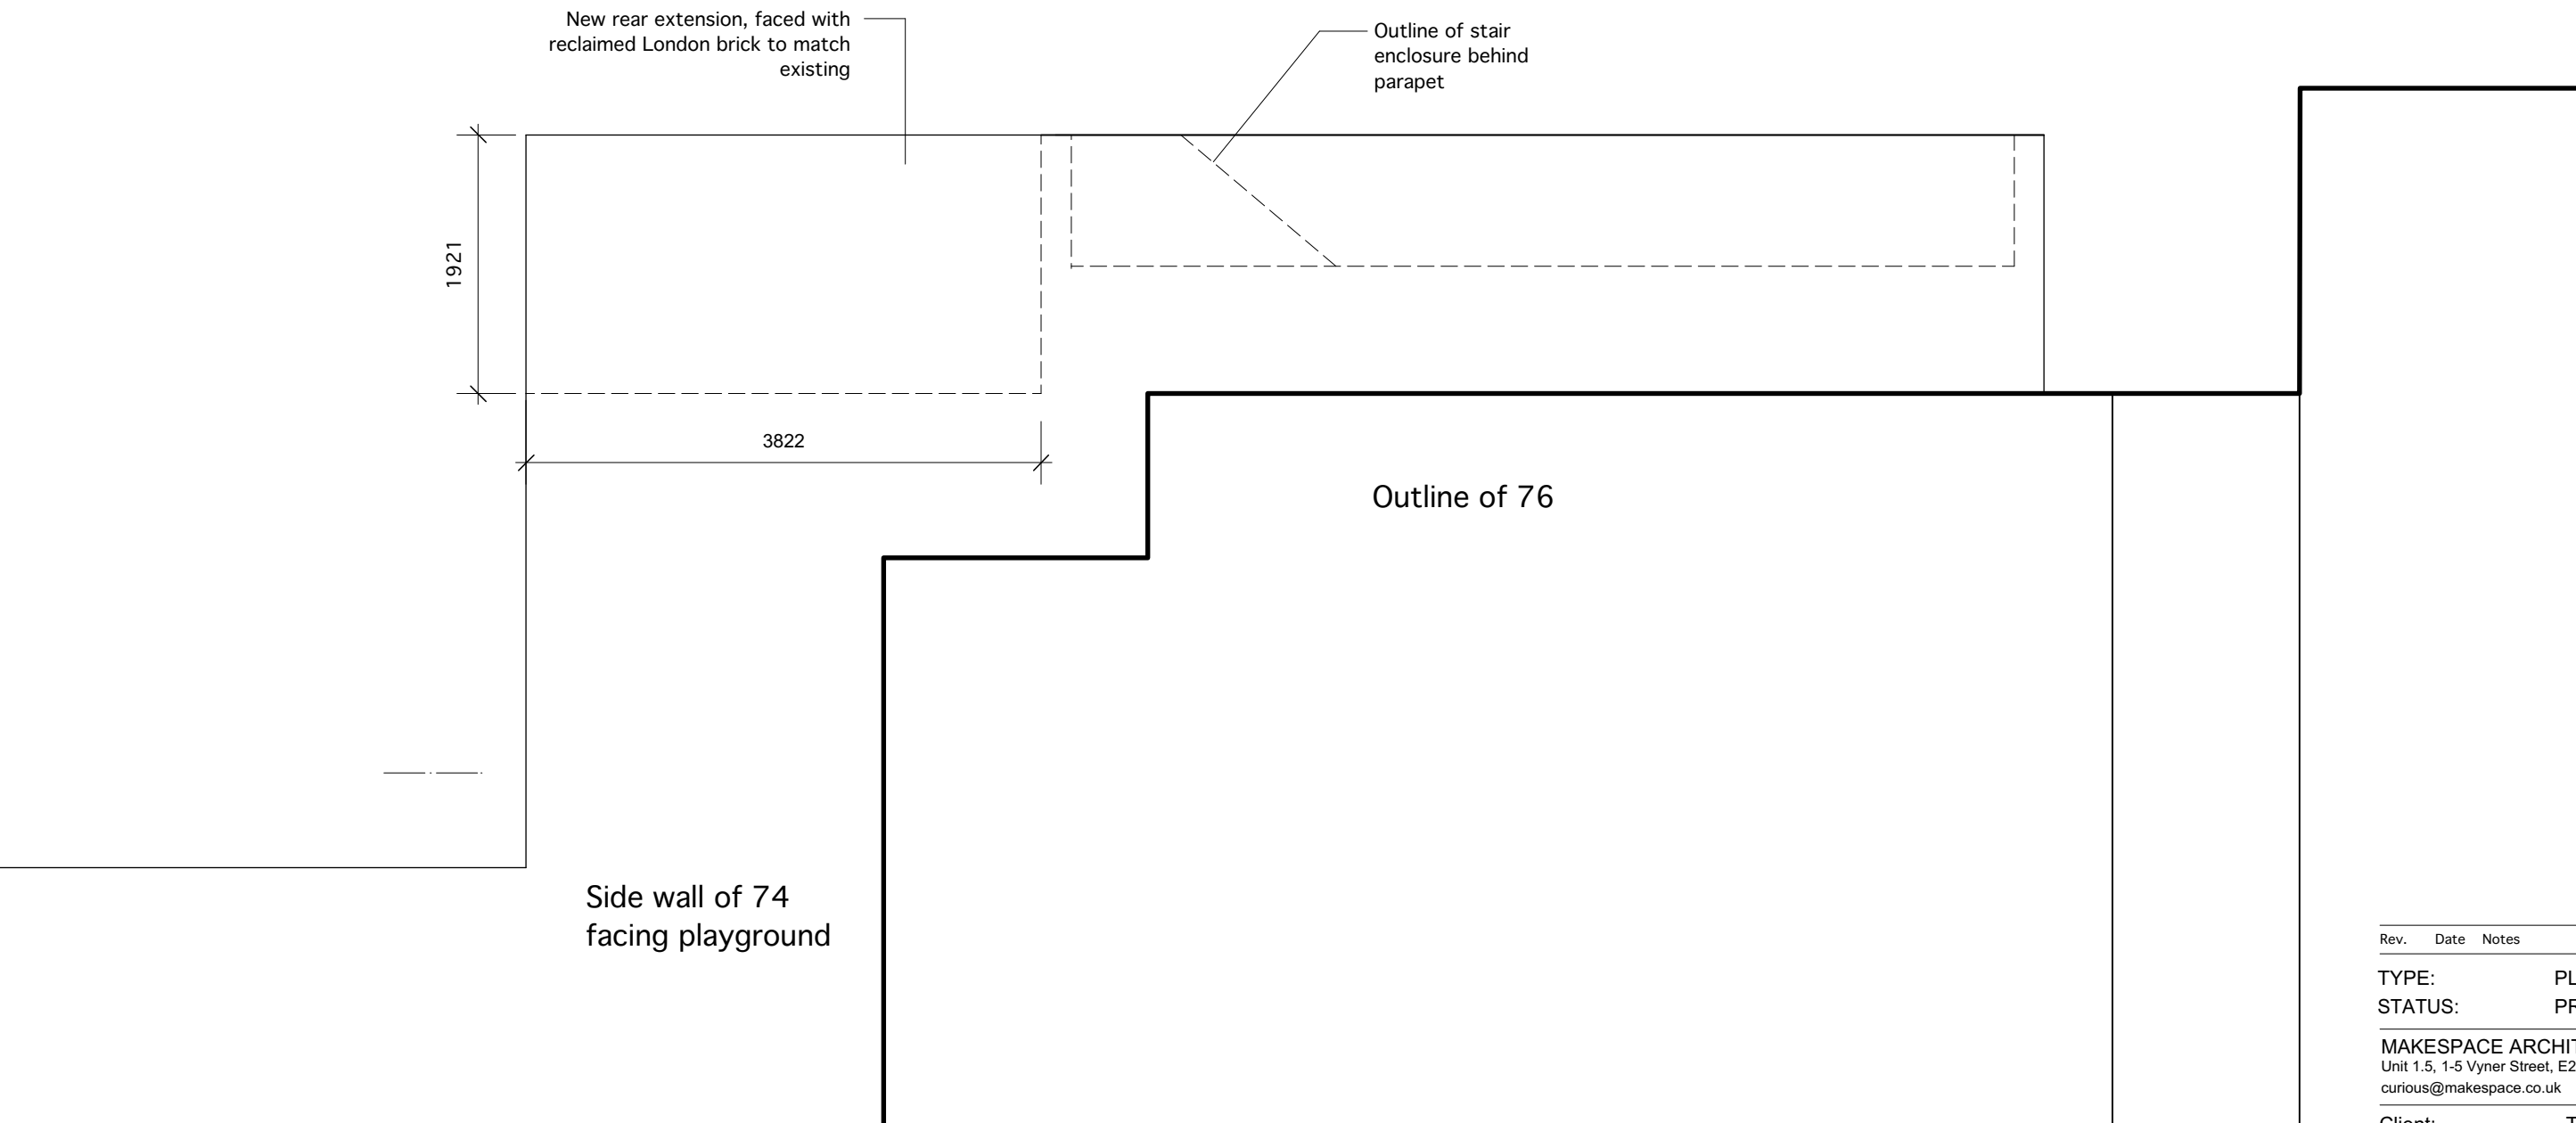


Rev.	Date	Notes	By
TYPE:		PLANNING	
STATUS:		PROPOSED	
MAKESPACE ARCHITECTS			
Unit 1.5, 1-5 Vyner Street, E2 9DG			
curious@makespace.co.uk			
Client:		TG	
Project:		House Extension	
Site:		74 Hadley NW1 8TA	
Title:		SIDE ELEVATION B	
Date:		12.12.16	
Scale:		1:50	
Sheet:		A3	
By:		SS	
DRG NO:		1304-31-201 Rev. -	
Registered with the Architects Registration Board UK. Makespace is a registered trademark and a Limited Company registered in England and Wales. All drawings are copyright.			

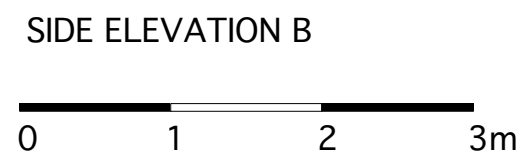




REAR ELEVATION C

 

Rev.	Date	Notes	By
TYPE:		PLANNING	
STATUS:		PROPOSED	
MAKESPACE ARCHITECTS			
Unit 1.5, 1-5 Vyner Street, E2 9DG			
curious@makespace.co.uk			
Client:		TG	
Project:		House Extension	
Site:		74 Hadley NW1 8TA	
Title:		REAR ELEVATION C	
Date:		12.12.16	
Scale:		1:50	
Sheet:		A3	
By:		SS	
DRG NO:		1304-31-202 Rev. -	
Registered with the Architects Registration Board UK. Makespace is a registered trademark and a Limited Company registered in England and Wales. All drawings are copyright.			

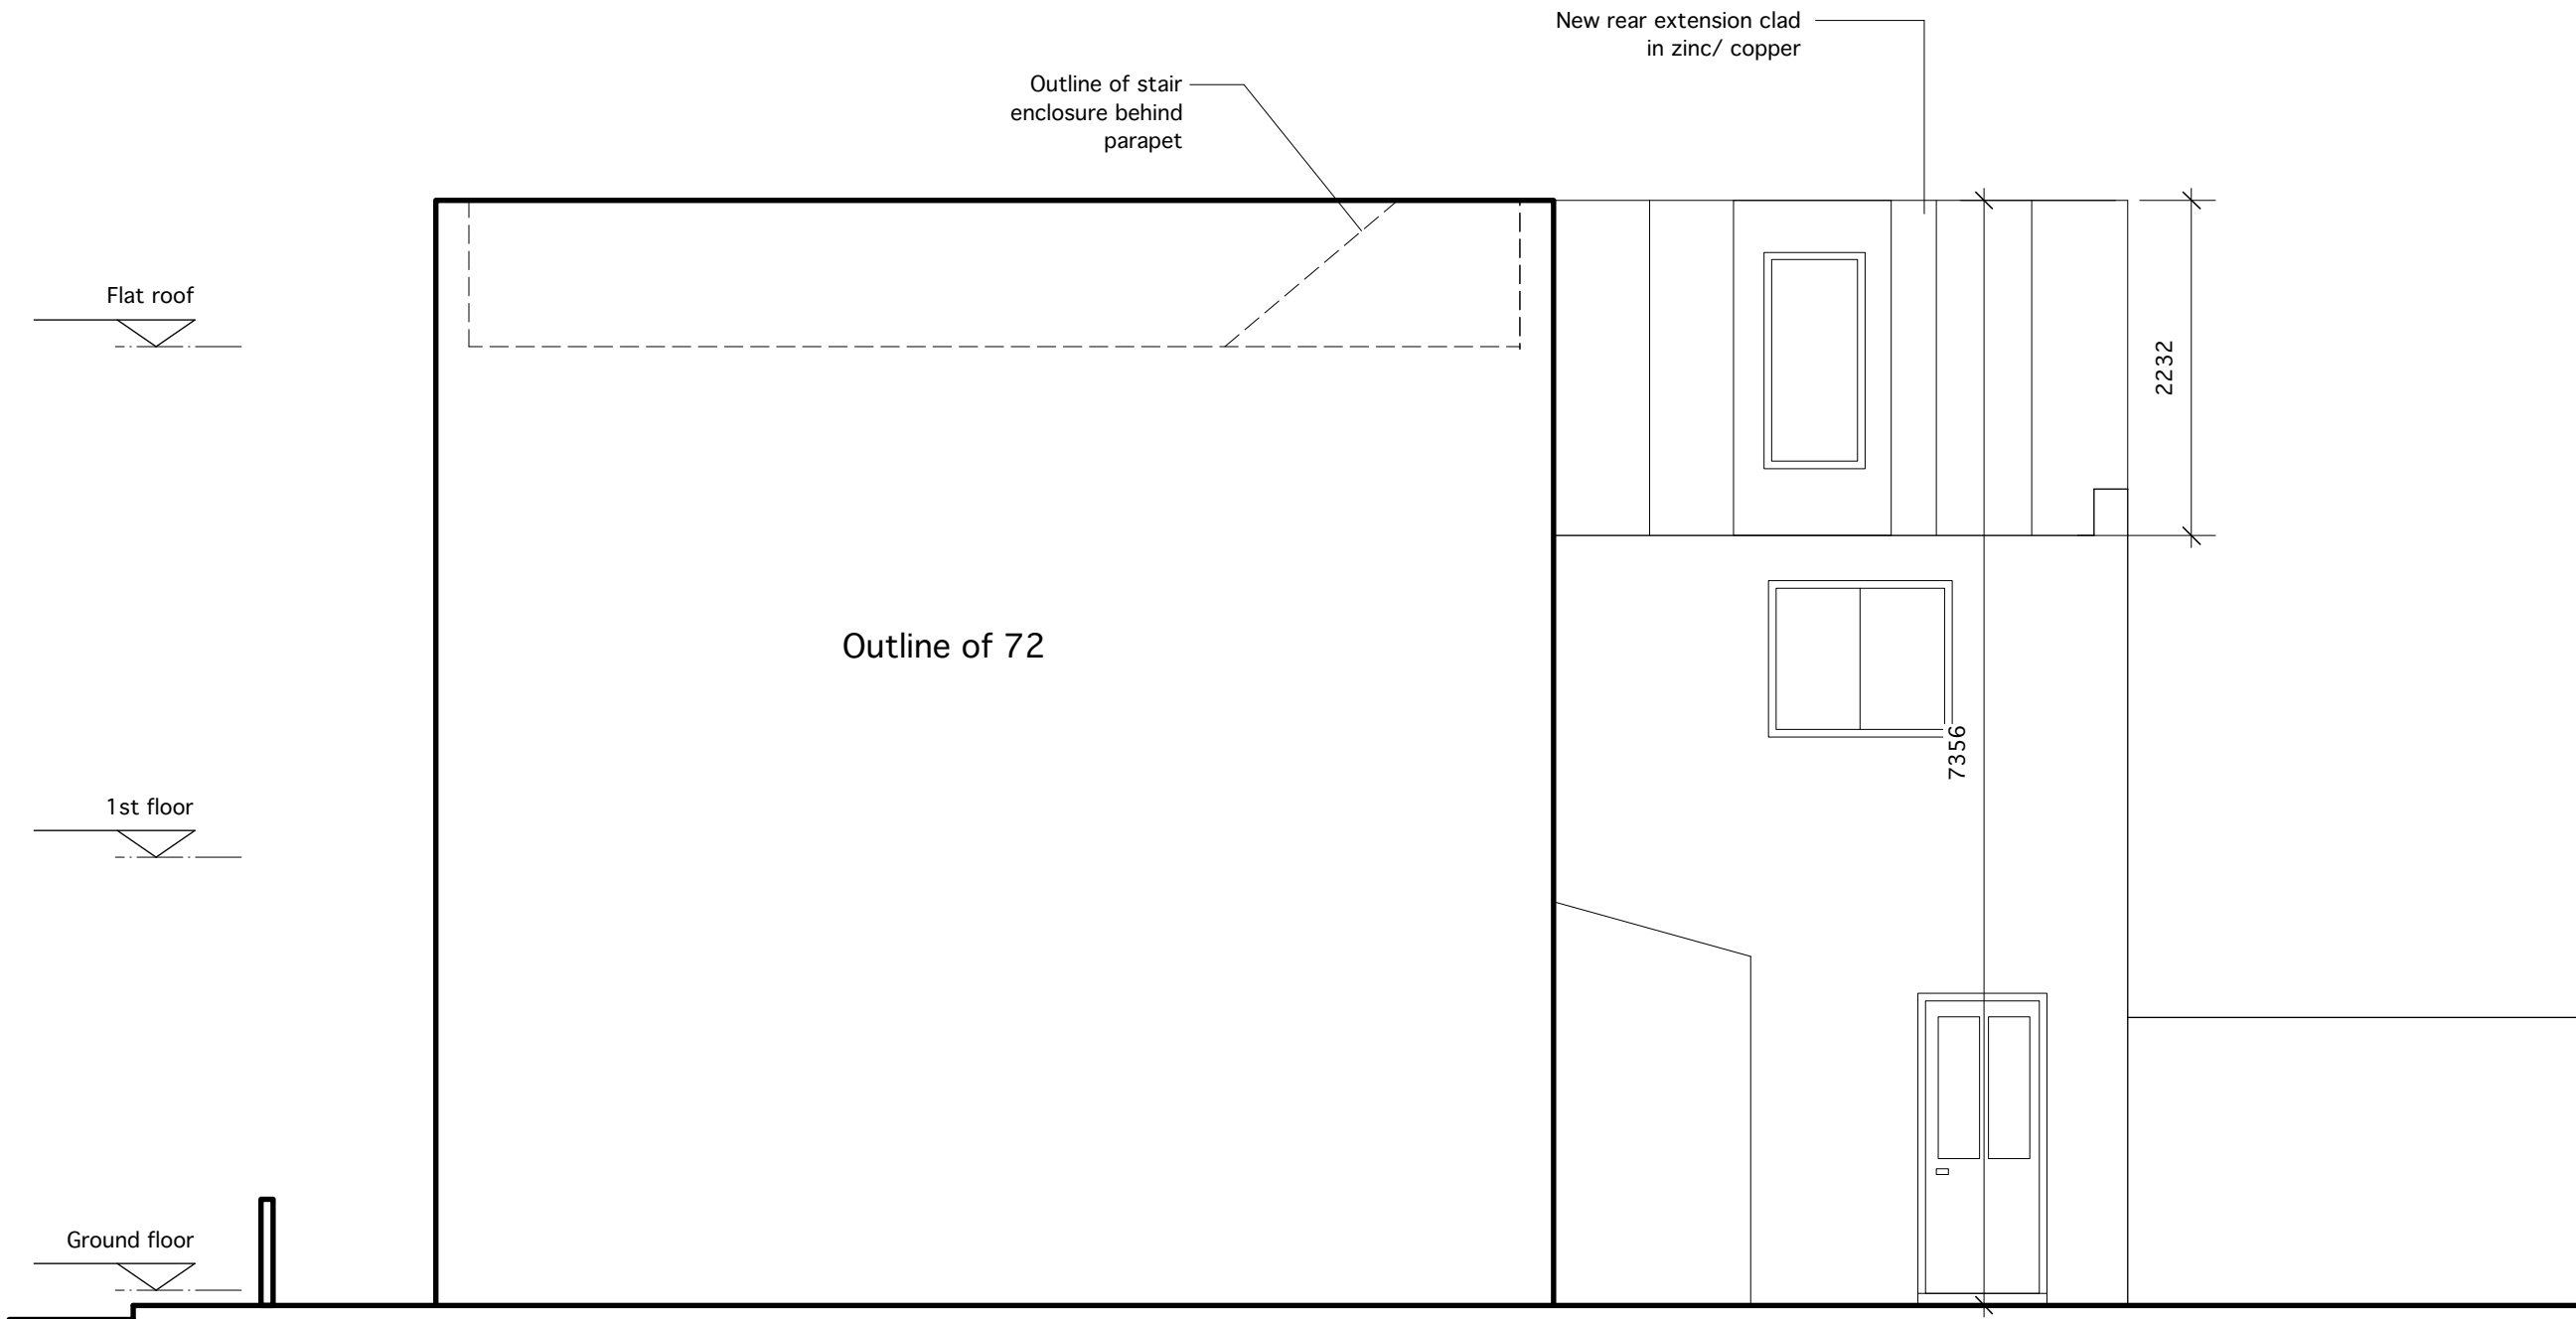

SIDE ELEVATION D



74 Garden

Rev.	Date	Notes	By
------	------	-------	----

TYPE: PLANNING
STATUS: PROPOSED


MAKESPACE ARCHITECTS
Unit 1.5, 1-5 Vyner Street, E2 9DG
curious@makespace.co.uk

Client: TG
Project: House Extension
Site: 74 Hadley NW1 8TA
Title: **SIDE ELEVATION D**
Date: 12.12.16
Scale: 1:50
Sheet: A3
By: SS

DRG NO: 1304-31-203 Rev. -

Registered with the Architects Registration Board UK.
Makespace is a registered trademark and a Limited
Company registered in England and Wales. All drawings are
copyright.

Parapet of houses along
Hadley Street

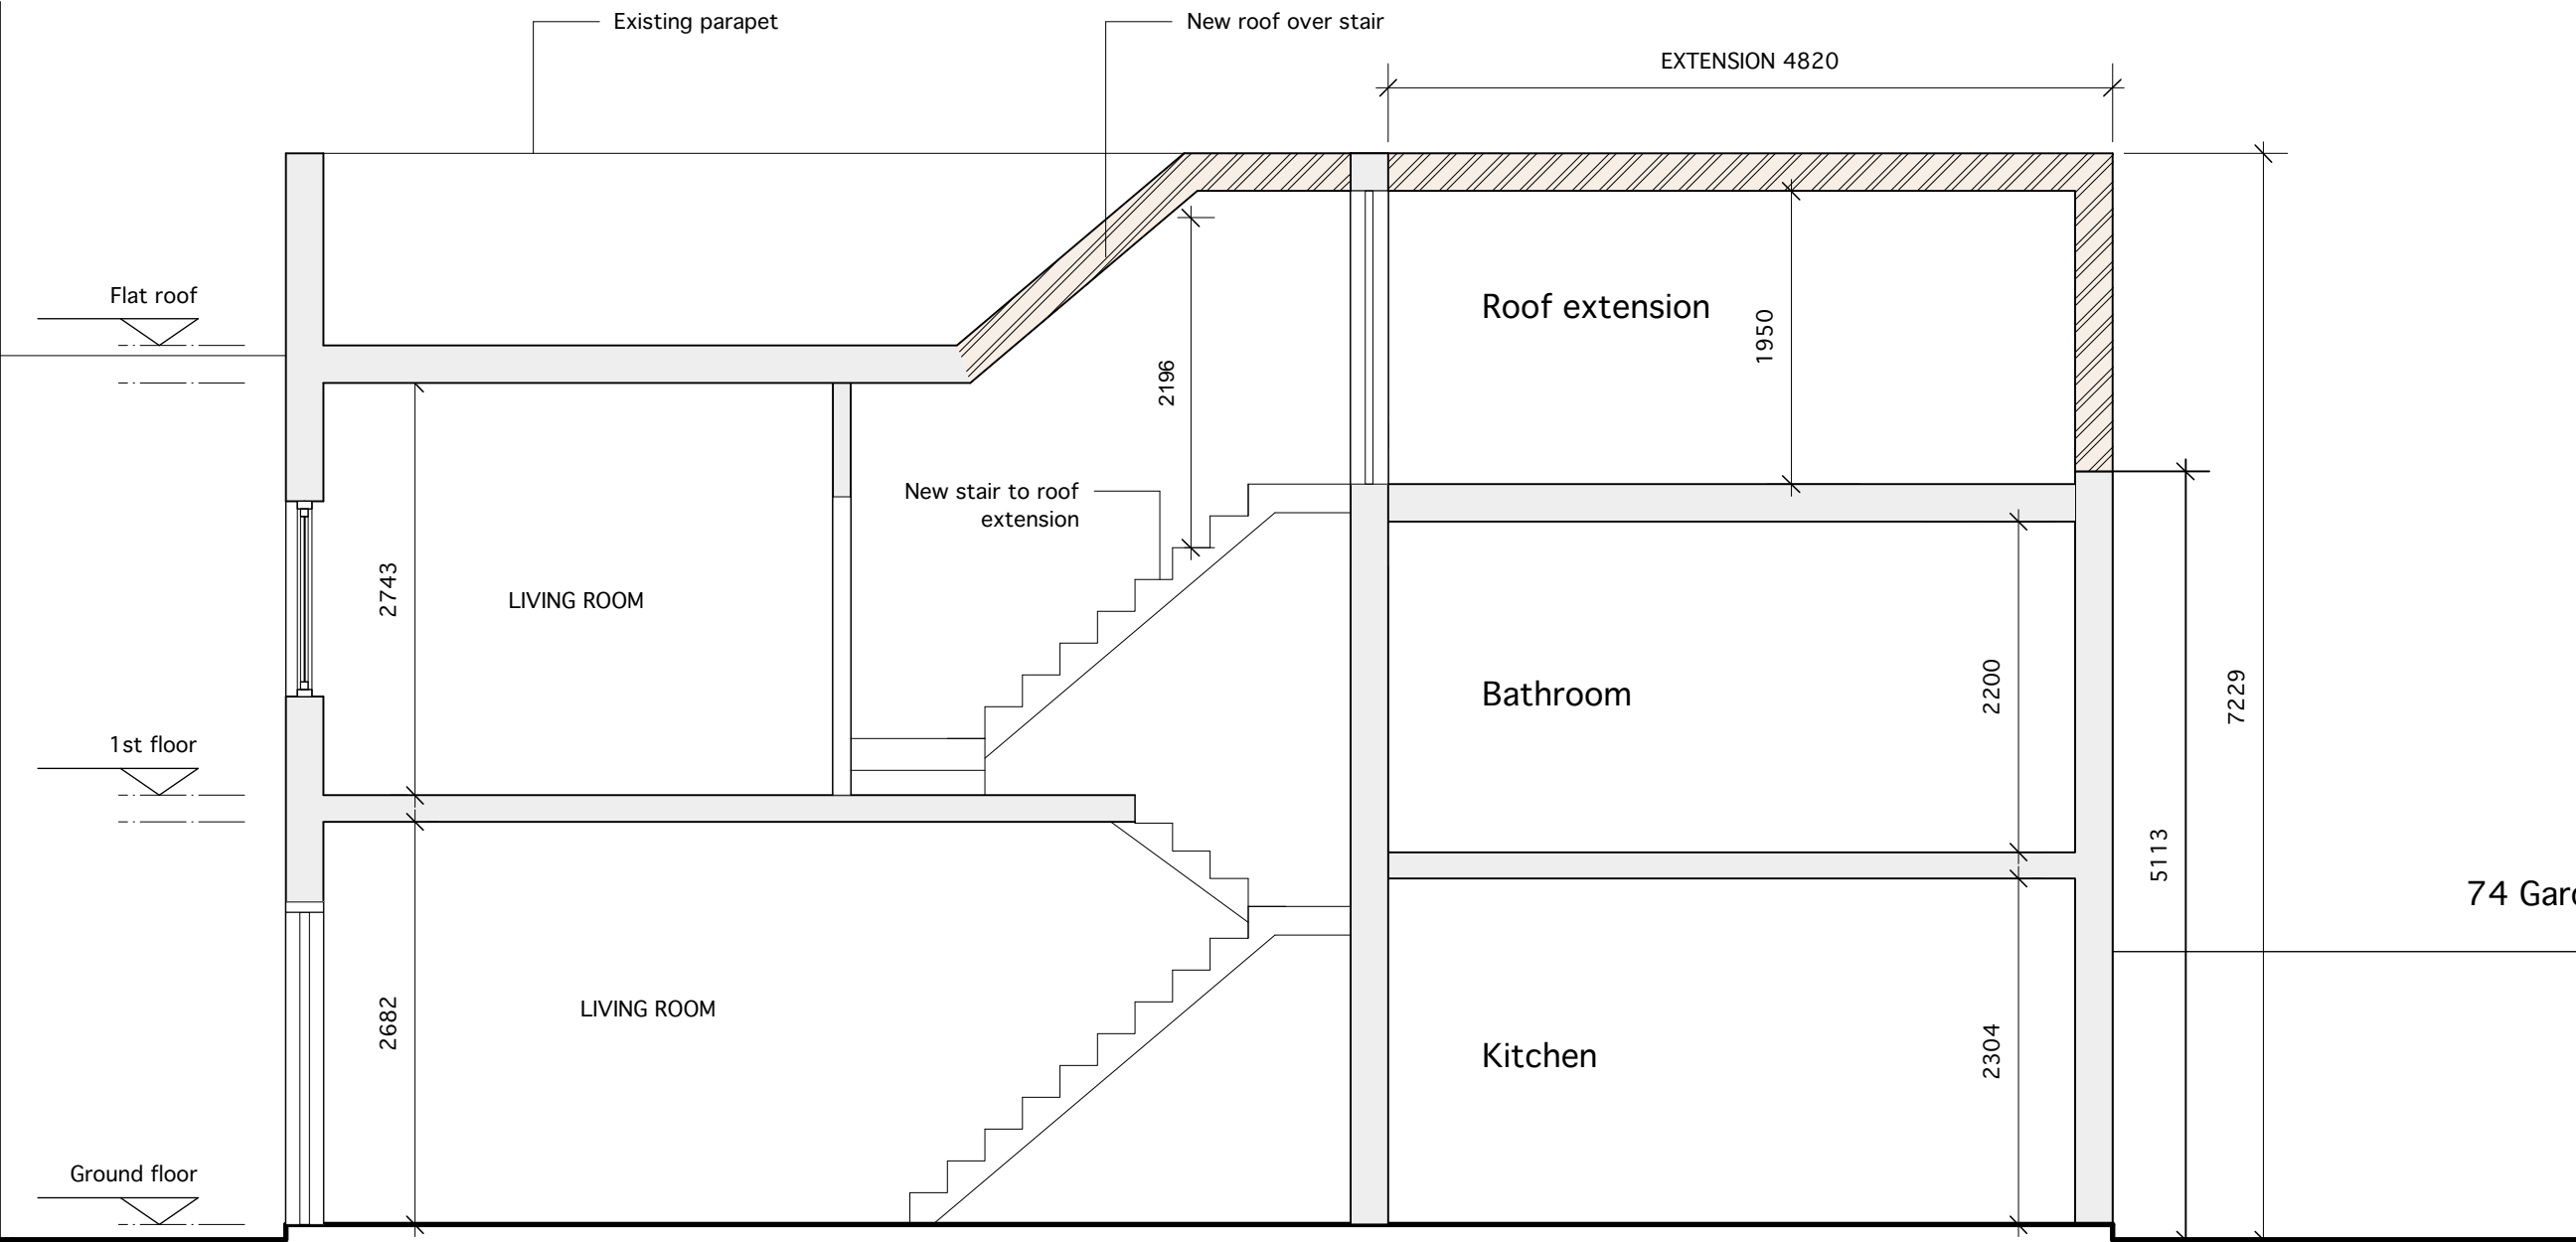

Rev.	Date	Notes	By
------	------	-------	----

TYPE: PLANNING
STATUS: PROPOSED

MAKESPACE ARCHITECTS
Unit 1.5, 1-5 Vyner Street, E2 9DG
curious@makespace.co.uk

Client: TG
Project: House Extension
Site: 74 Hadley NW1 8TA
Title: **SECTION A**
Date: 12.12.16
Scale: 1:50
Sheet: A3
By: SS

DRG NO: 1304-31-300 Rev. -

Registered with the Architects Registration Board UK.
Makespace is a registered trademark and a Limited
Company registered in England and Wales. All drawings are
copyright.