


Planning
General arrangement drawing

Project	17 Murray Street, London, NW1 5BE
Drawing	Proposed North East Elevation (Elev)
Client	15/16 @ A1, 15/16 @ AS
Date	July 2015
Drawing number	544_131
Revision	C
Client name	15/16 @ A1, 15/16 @ AS

Revision	Date	Drawn	Approved	Notes
A	15/07/2015	NG	AM	PLANNING
B	15/10/2015	TR	PW	VAULTED
C	25/10/2015	TR	PW	GENERAL

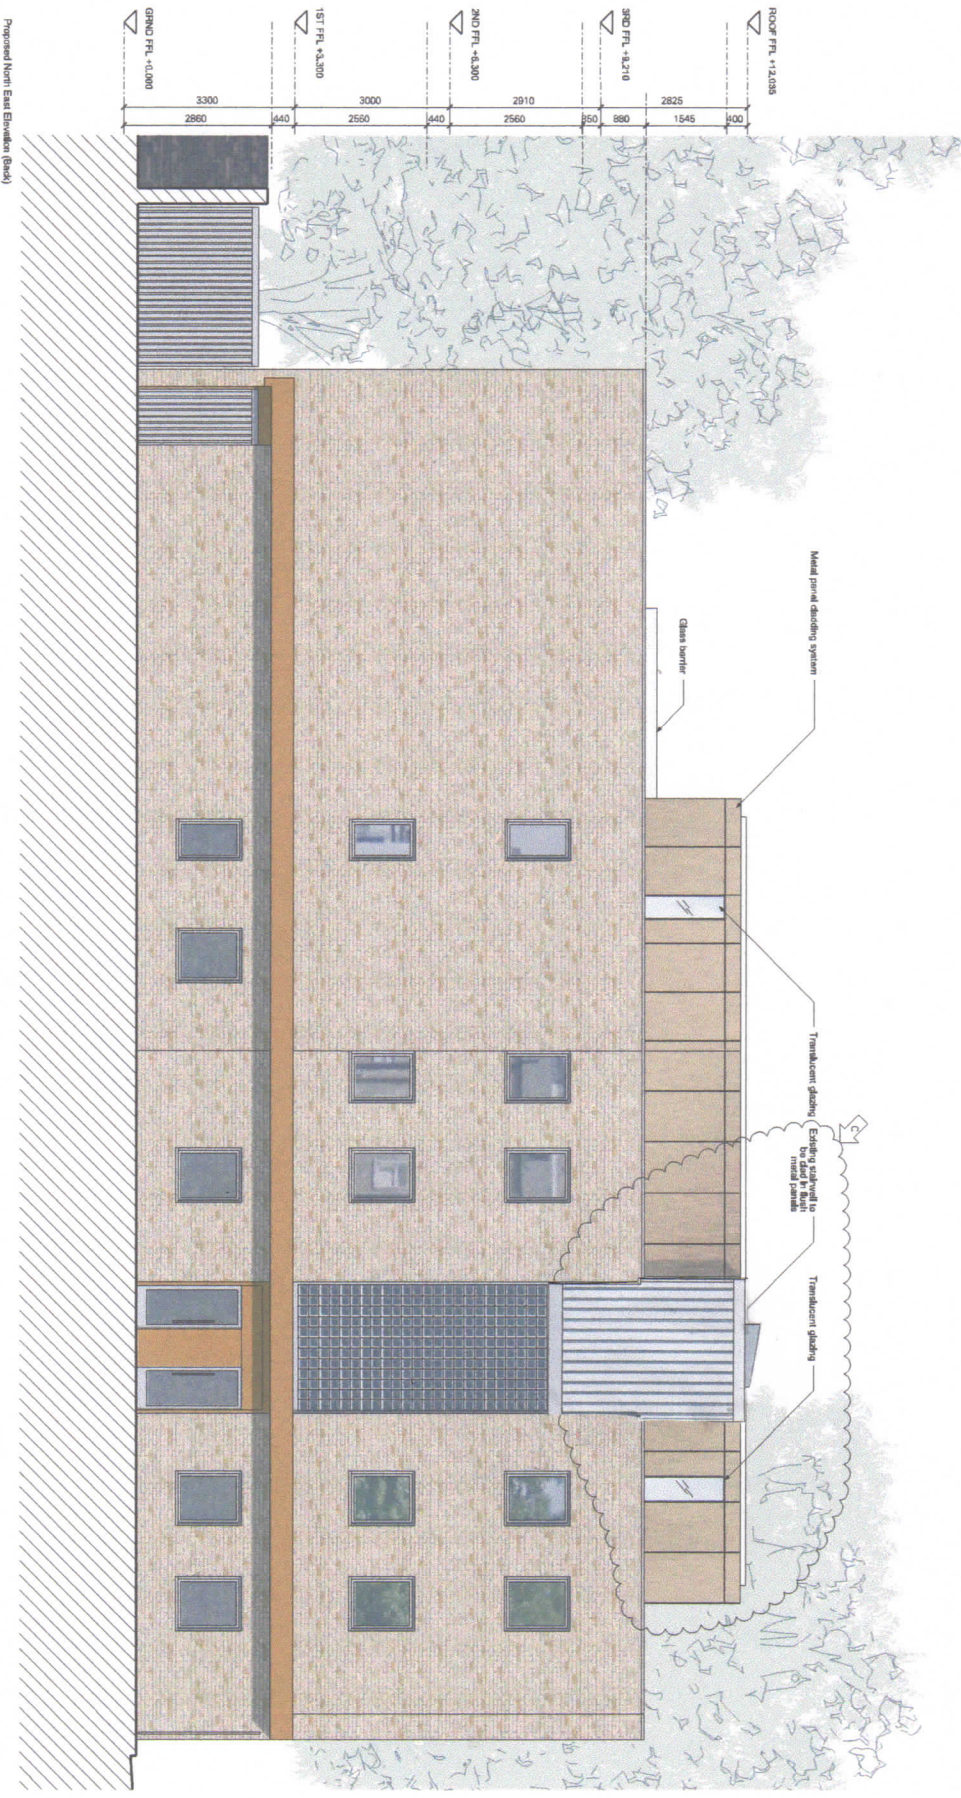

Proposed North East Elevation (Elev)

