

Ground Floor




KINGS CROSS ROAD

NOTES:

Existing - Floor Plans - Ground Floor & Basement Level

Pavement

Basement Level

 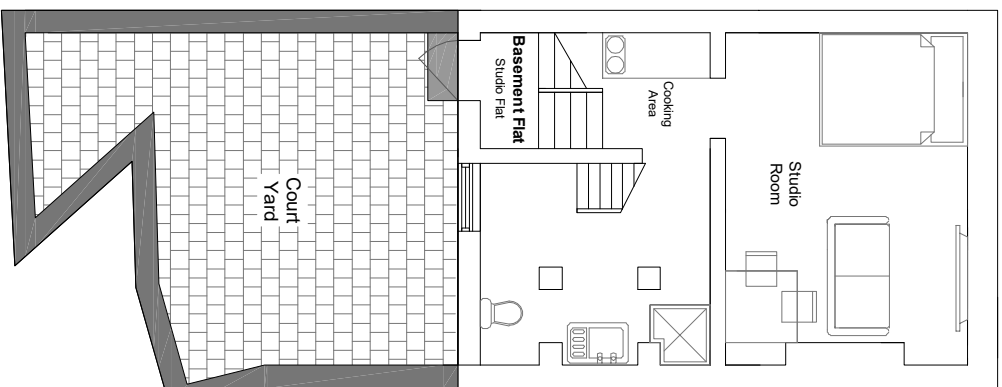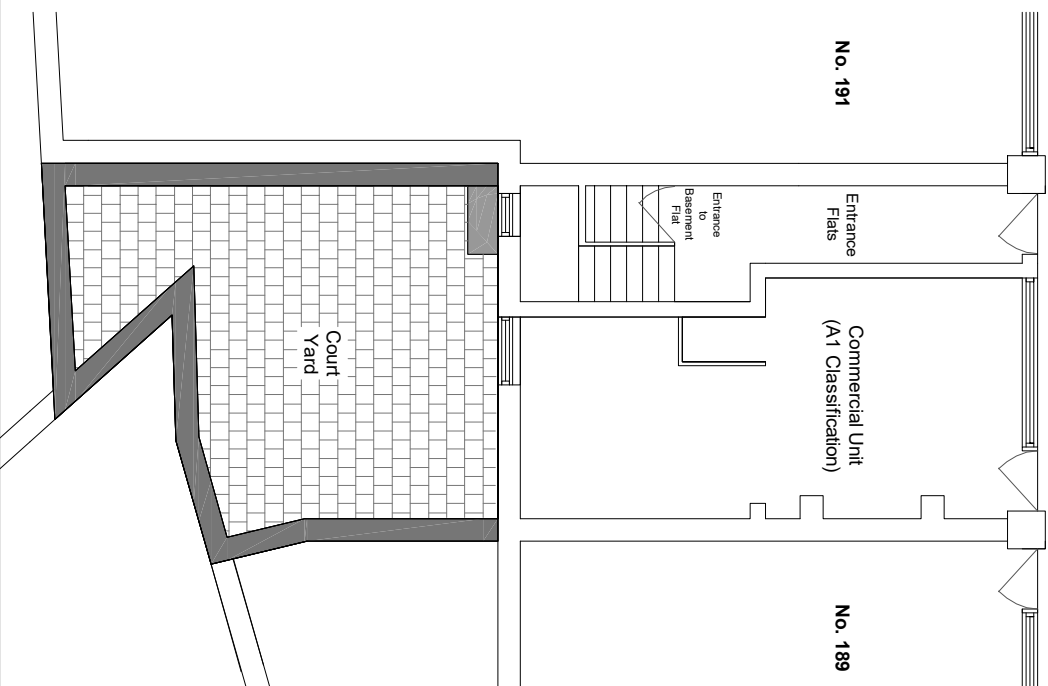

Contact: Tel: 07976 328789 Email: info@greatsigns.co.uk

Client:

Location: 191 Kings Cross Road London WC1X 9DB

Scale: 1:100 @ A4
0 1M

Date: 23-06-17 Drawn By: Joel Gray

Dwg No: 01