

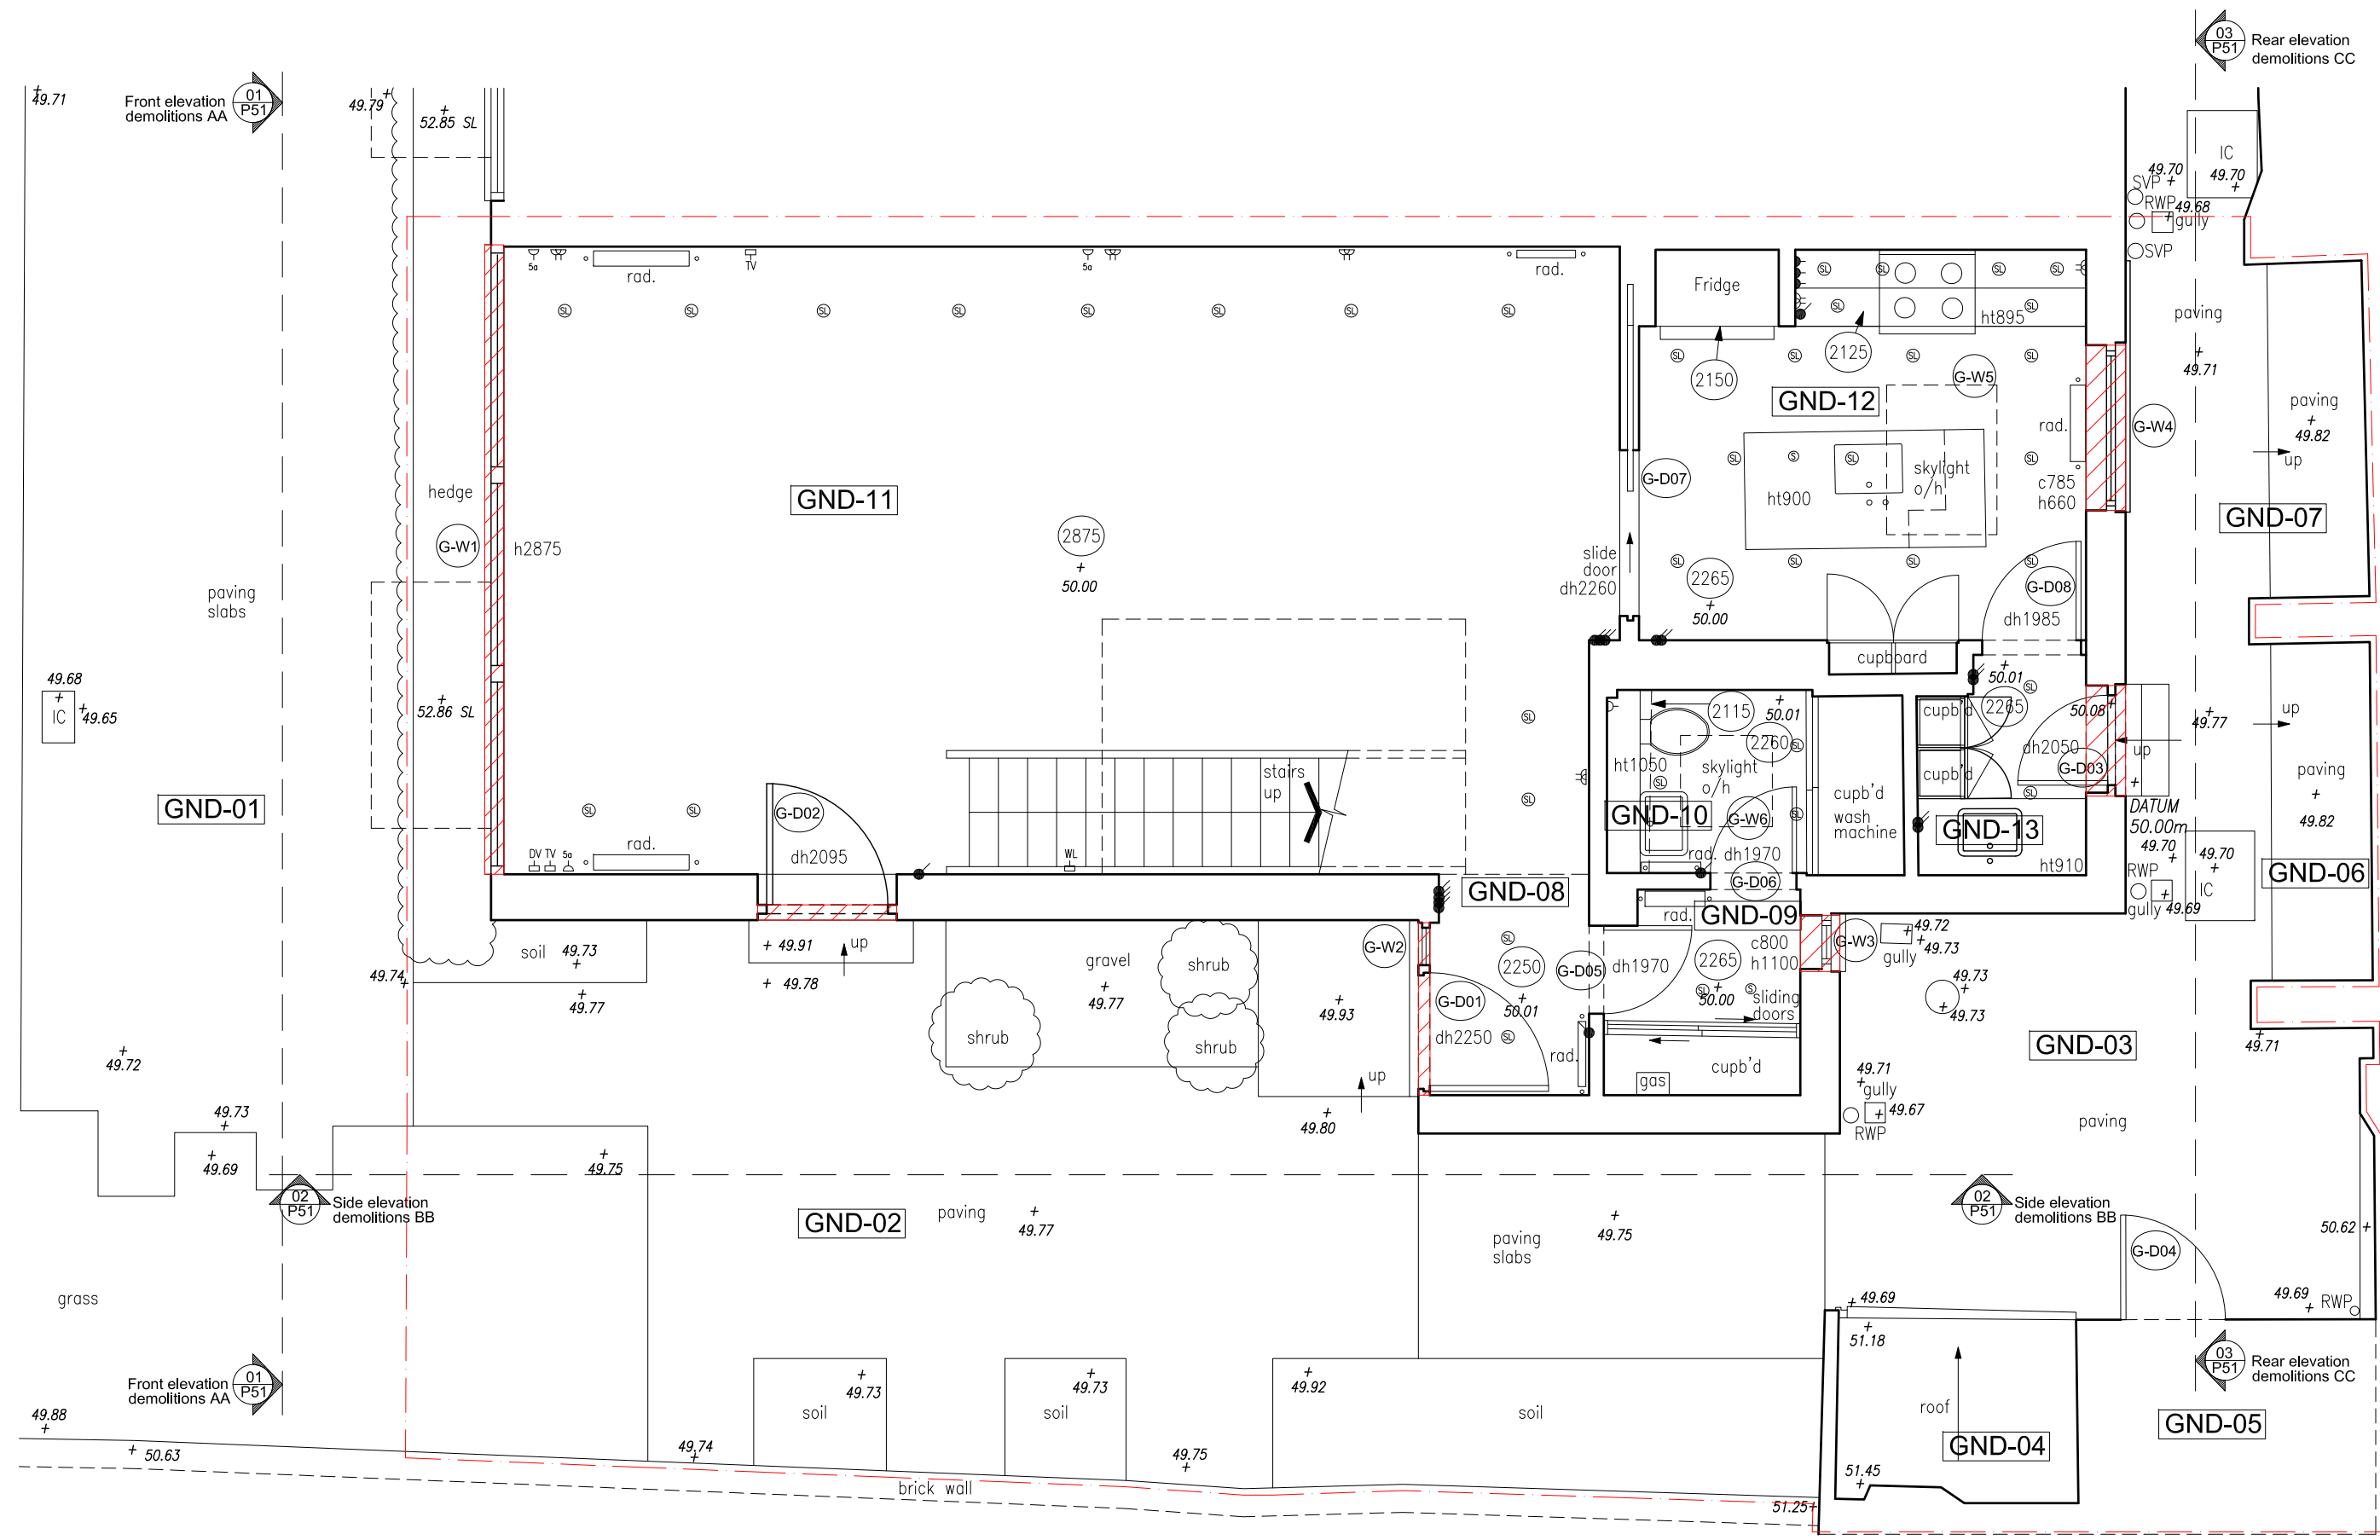
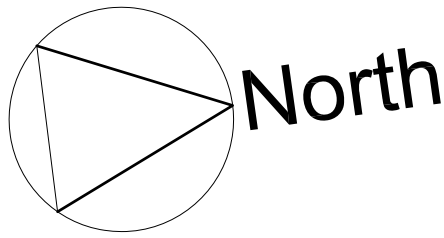
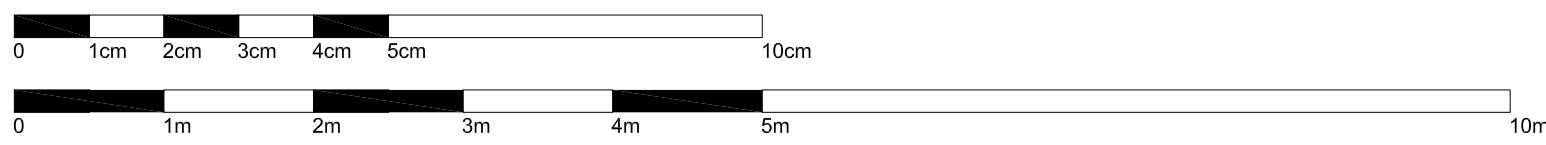


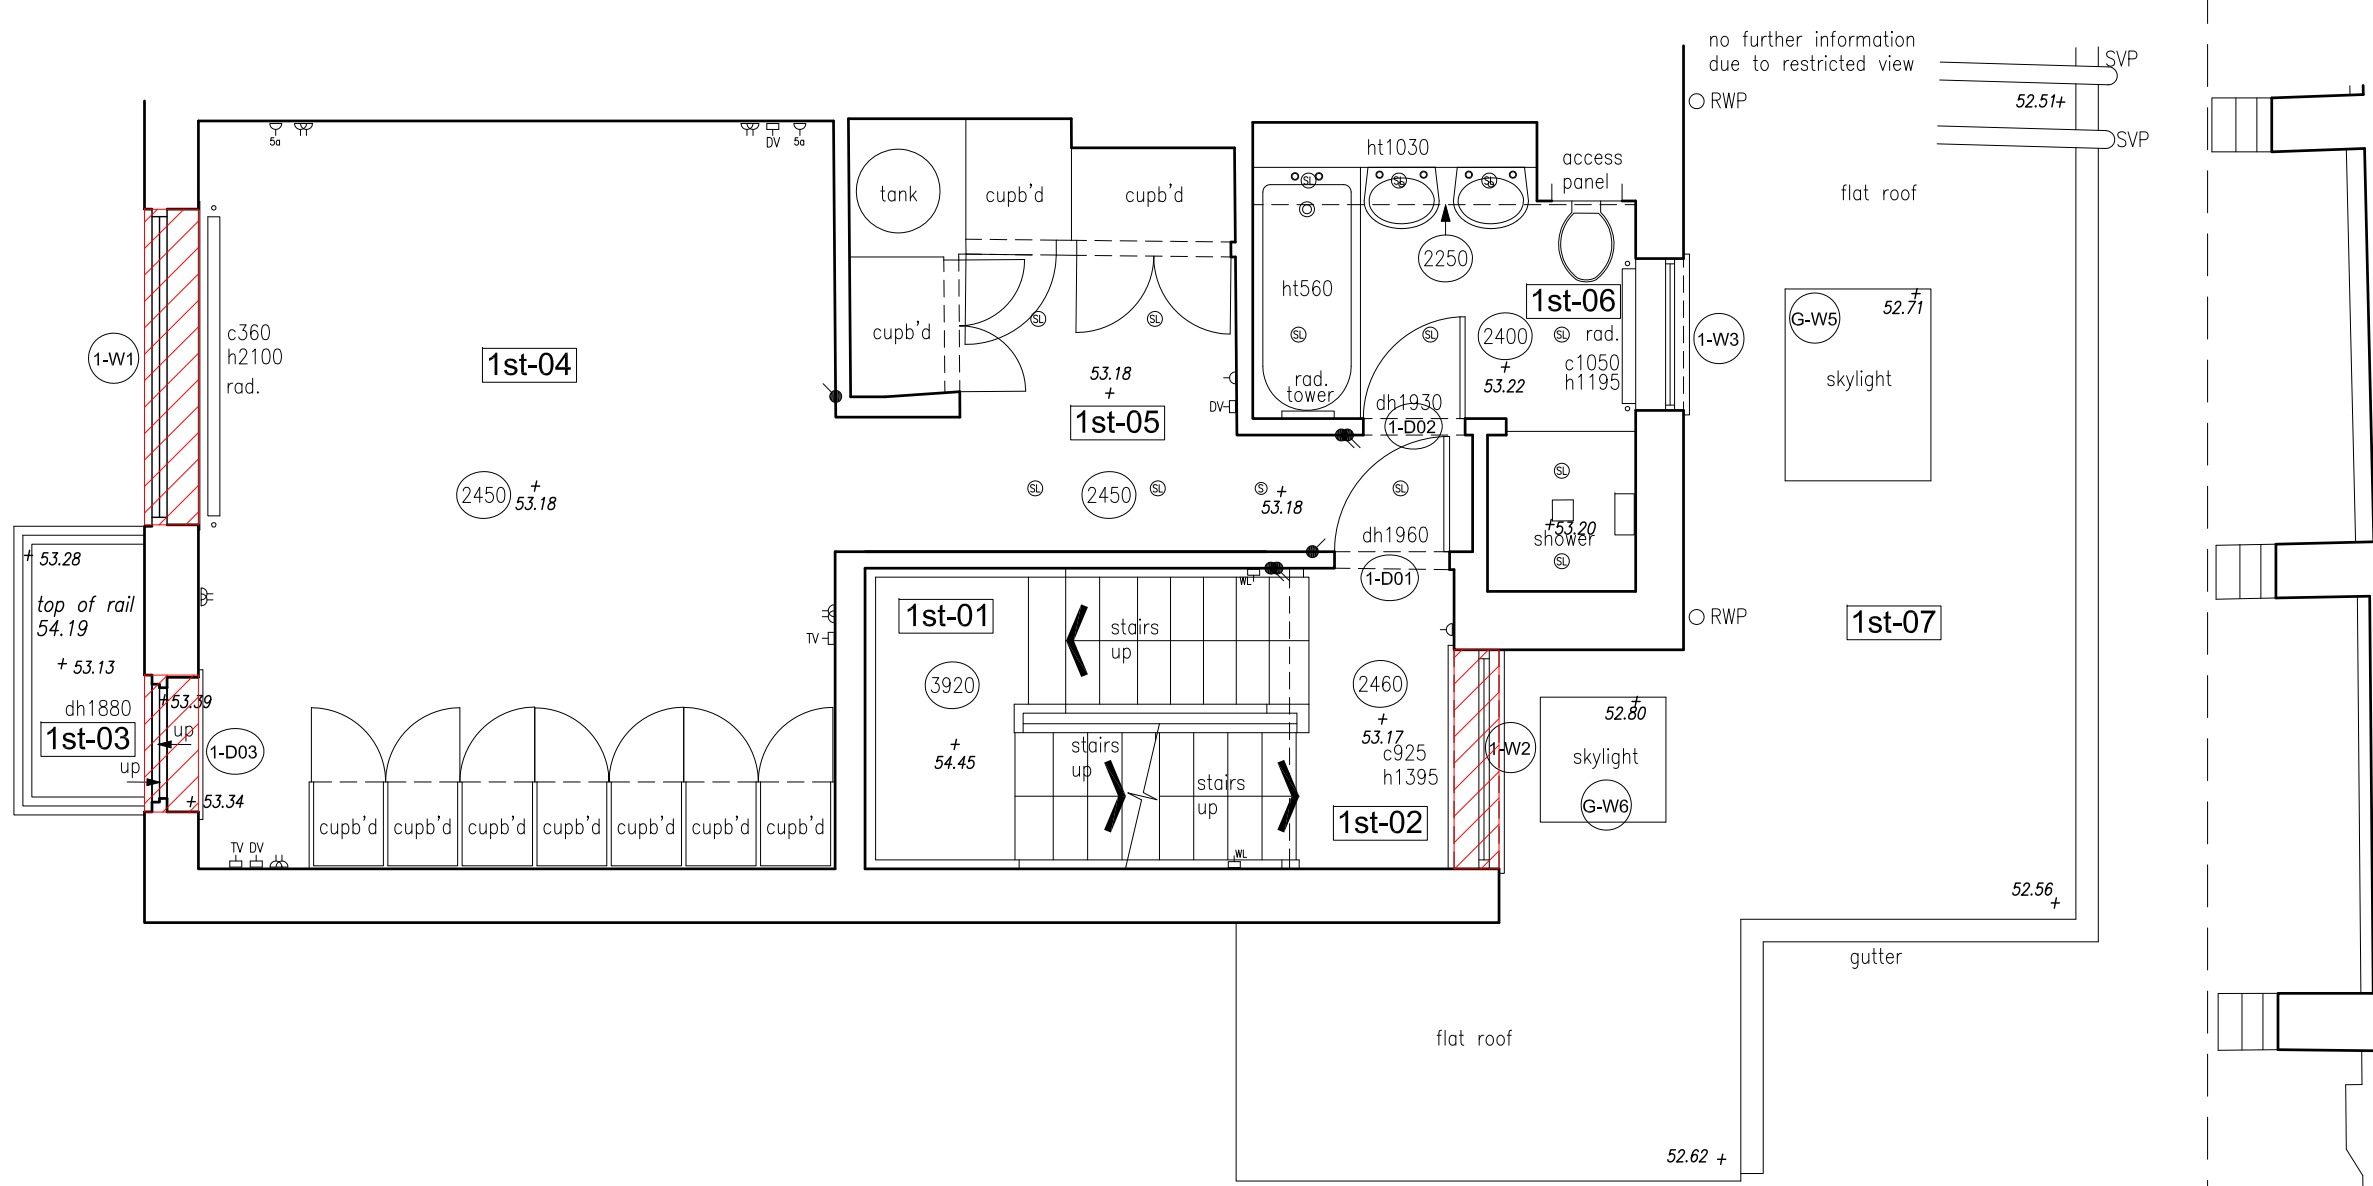




01 Ground Floor Plan - Demolitions

scale 1:50 @ A1

 



02 First Floor Plan - Demolitions

scale 1:50 @ A1

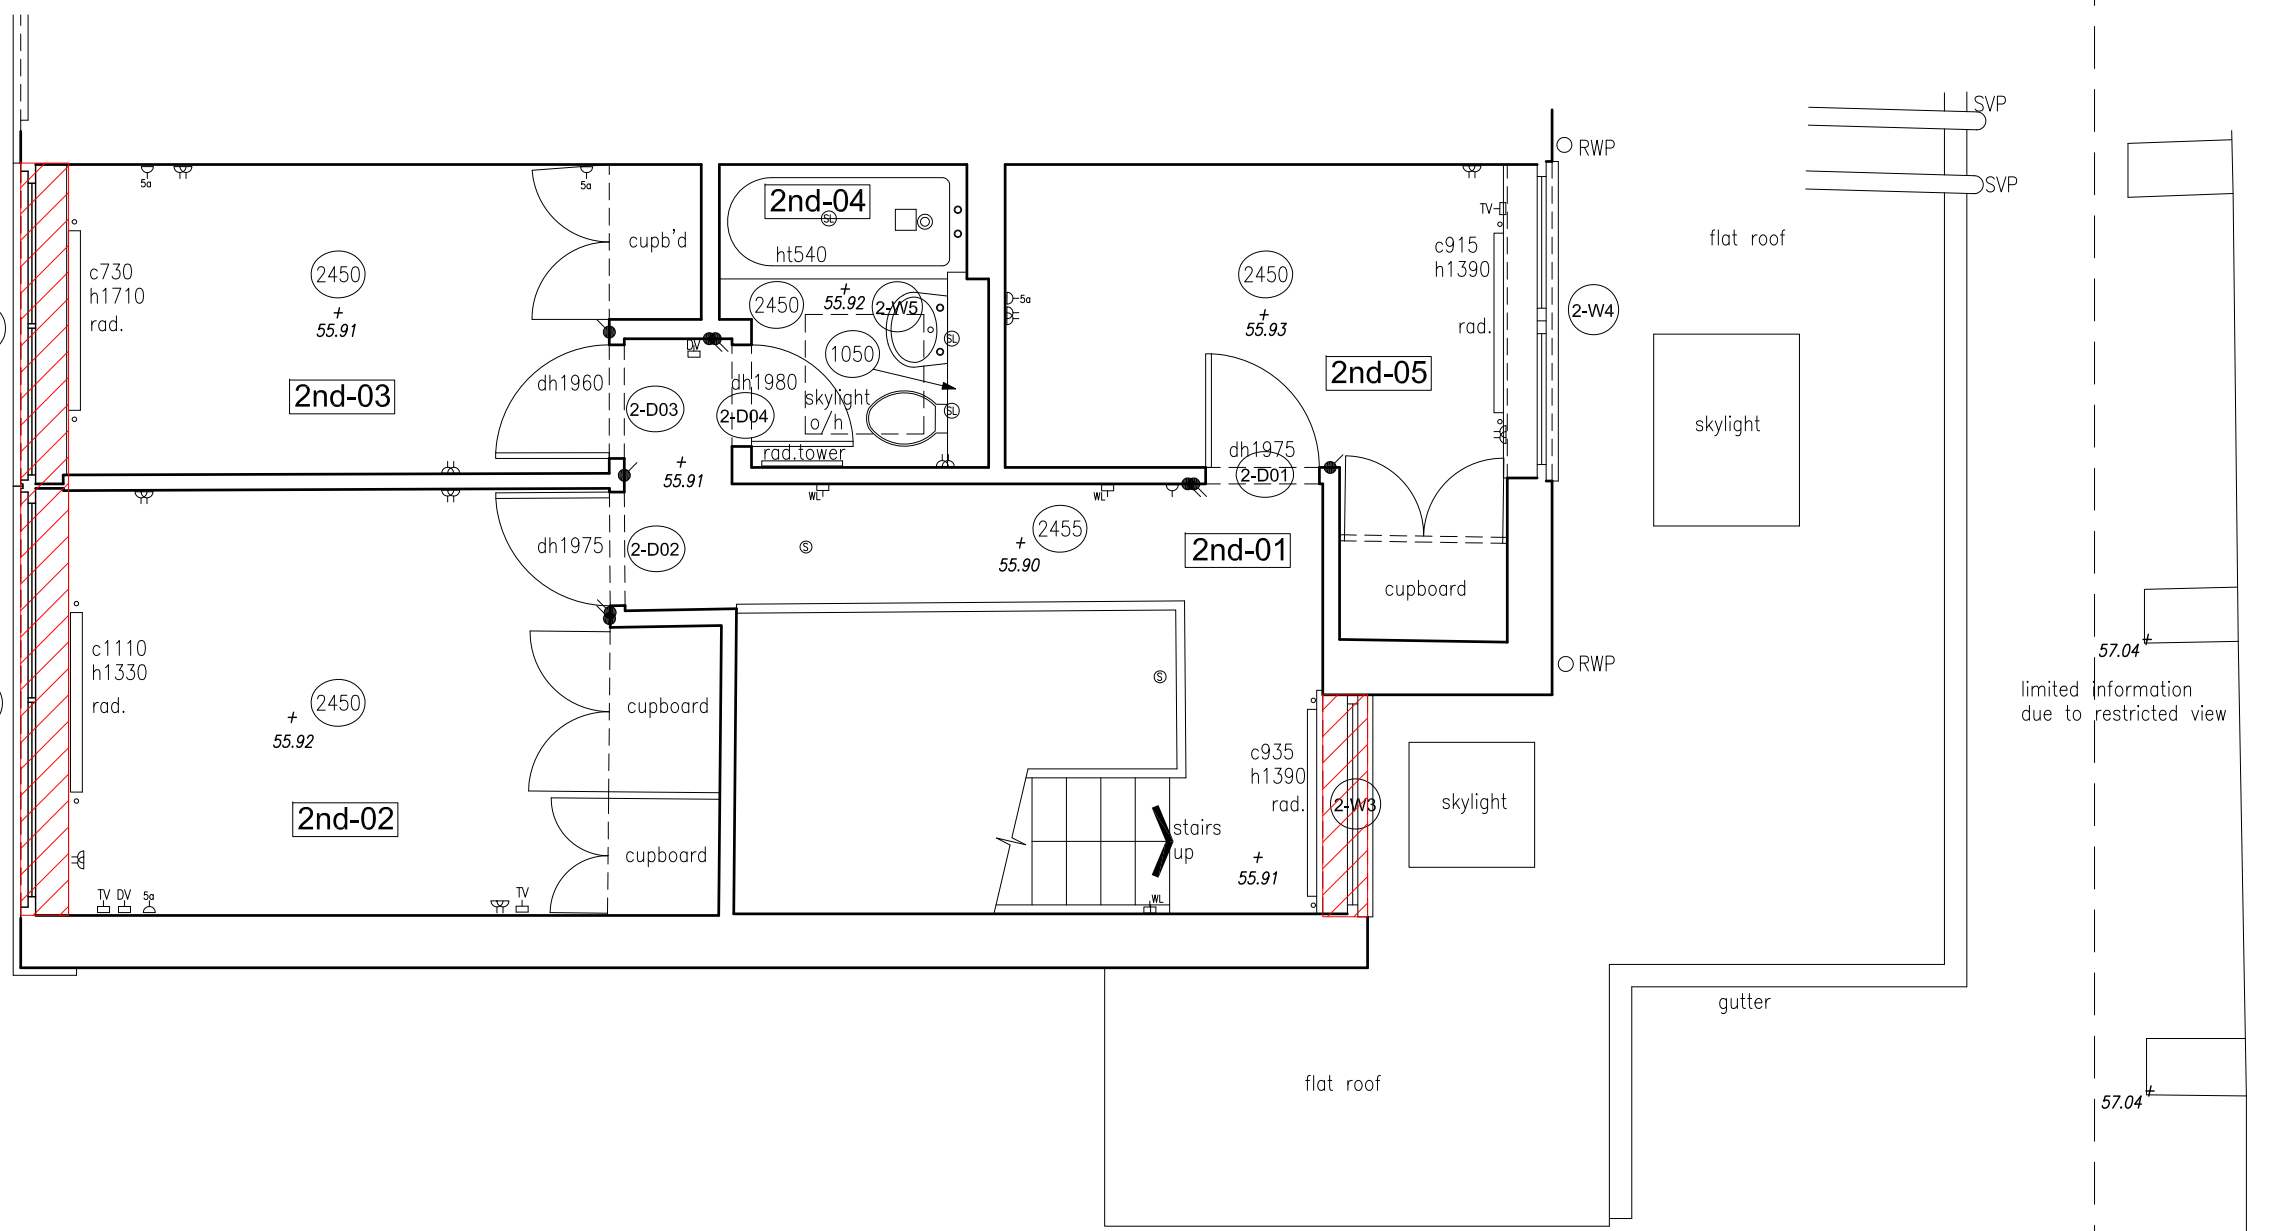  

03 Second Floor Plan - Demolitions

scale 1:50 @ A1

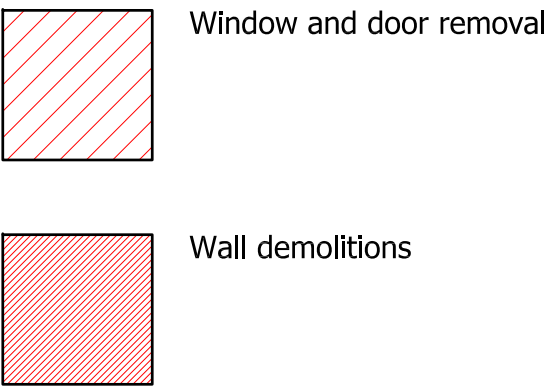 

Rev.	Date	Description
Project		6 Oak Hill Park Mews, London, NW3 7LH.
Title		Demolition Plans
		andrew wood associates ltd
		120 Pall Mall London SW1Y 5EA
		T: 020 7684 1400 F: 08451 305949
		client: Matt Lyons 6 Oak Hill Park Mews Hampstead London NW3 7LH

Date	Job No	Drawing No	Revision
04.07.2017			
Scale 1:50 @ A1 1:100 @ A3	176	P50	00