


Notes:
Do not scale from this drawing.
All construction must call the site and be responsible for taking and checking
Dimensions.
All construction information should be taken from typical dimensions only.
Any discrepancies between drawings, specifications and site conditions must be
brought to the attention of the supervising officer.
This drawing & all the works depicted on the copyright of byds+associates.
This drawing is for planning purposes only. It is not intended to be used for
construction purposes, whilst all reasonable efforts are used to ensure drawings
are accurate, byds+associates accept no responsibility or liability for any reliance
placed on, or use made of, this plan by anyone for purposes other than those
stated above.

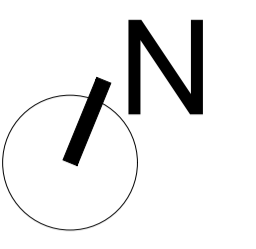


3 EXISTING FRONT ELEVATION
1/50 @ A1


4 EXISTING BACK ELEVATION
1/50 @ A1



5 EXISTING EAST ELEVATION
1/50 @ A1

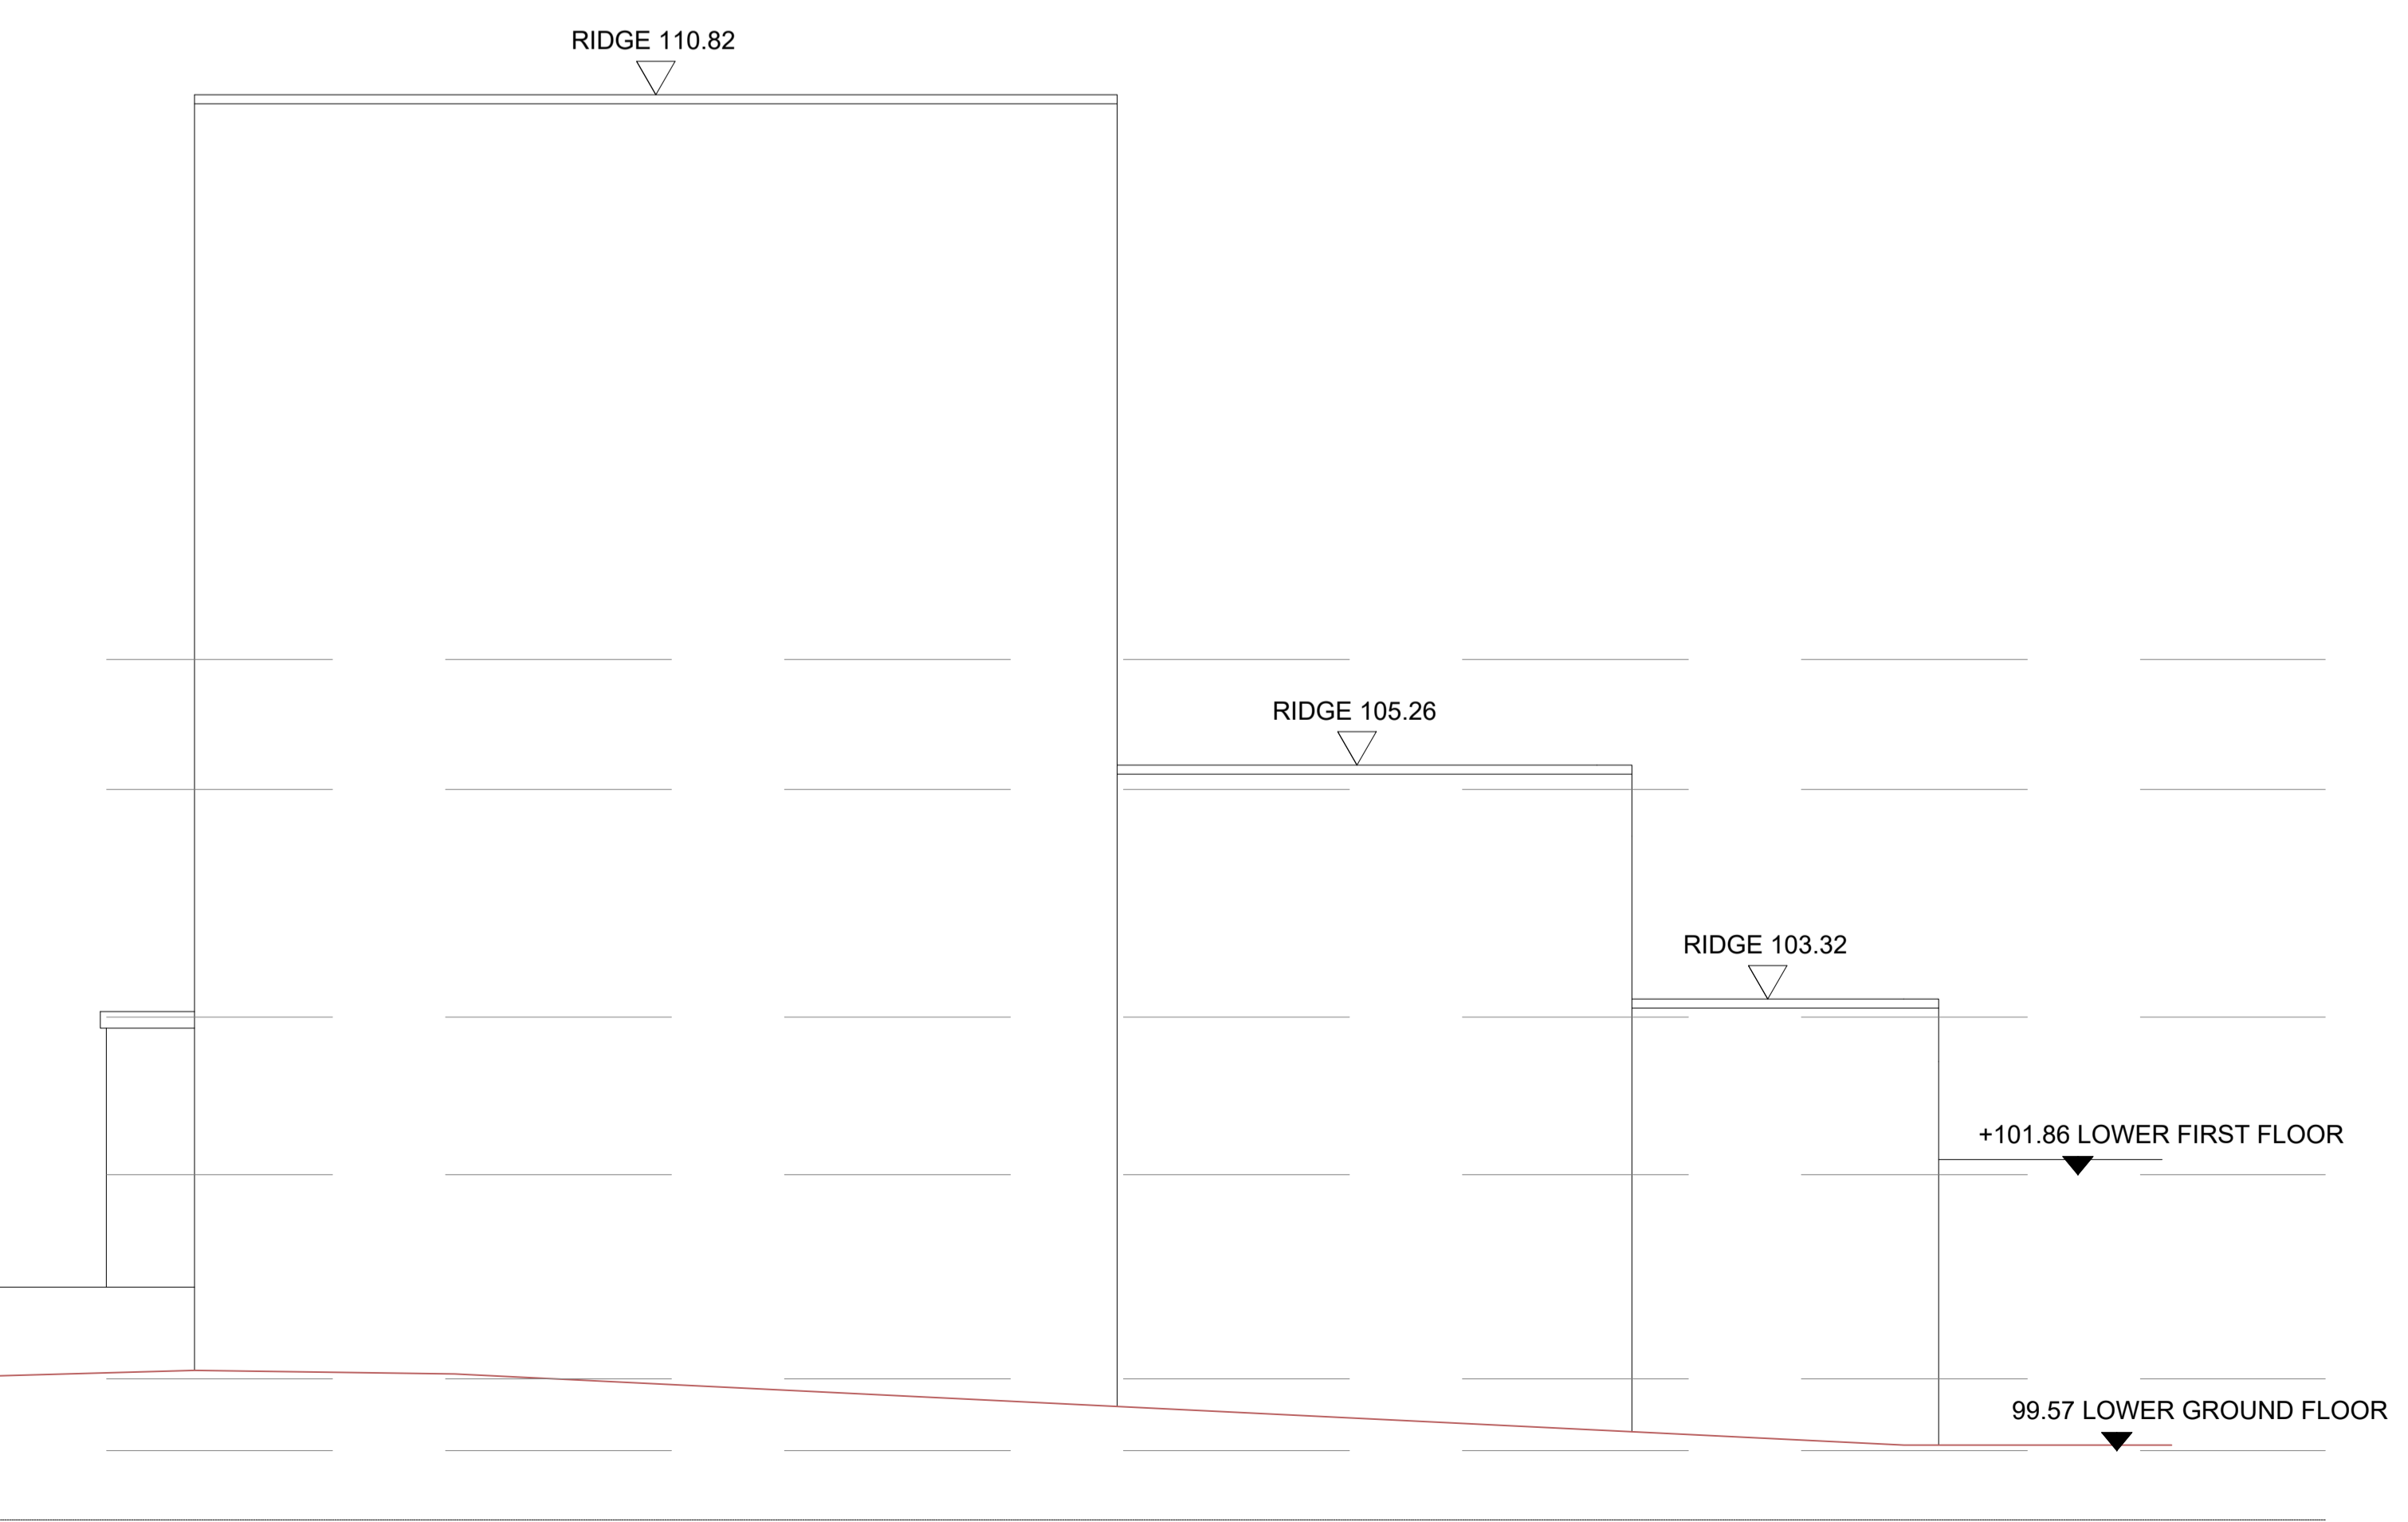

2 EXISTING WEST ELEVATION
1/50 @ A1

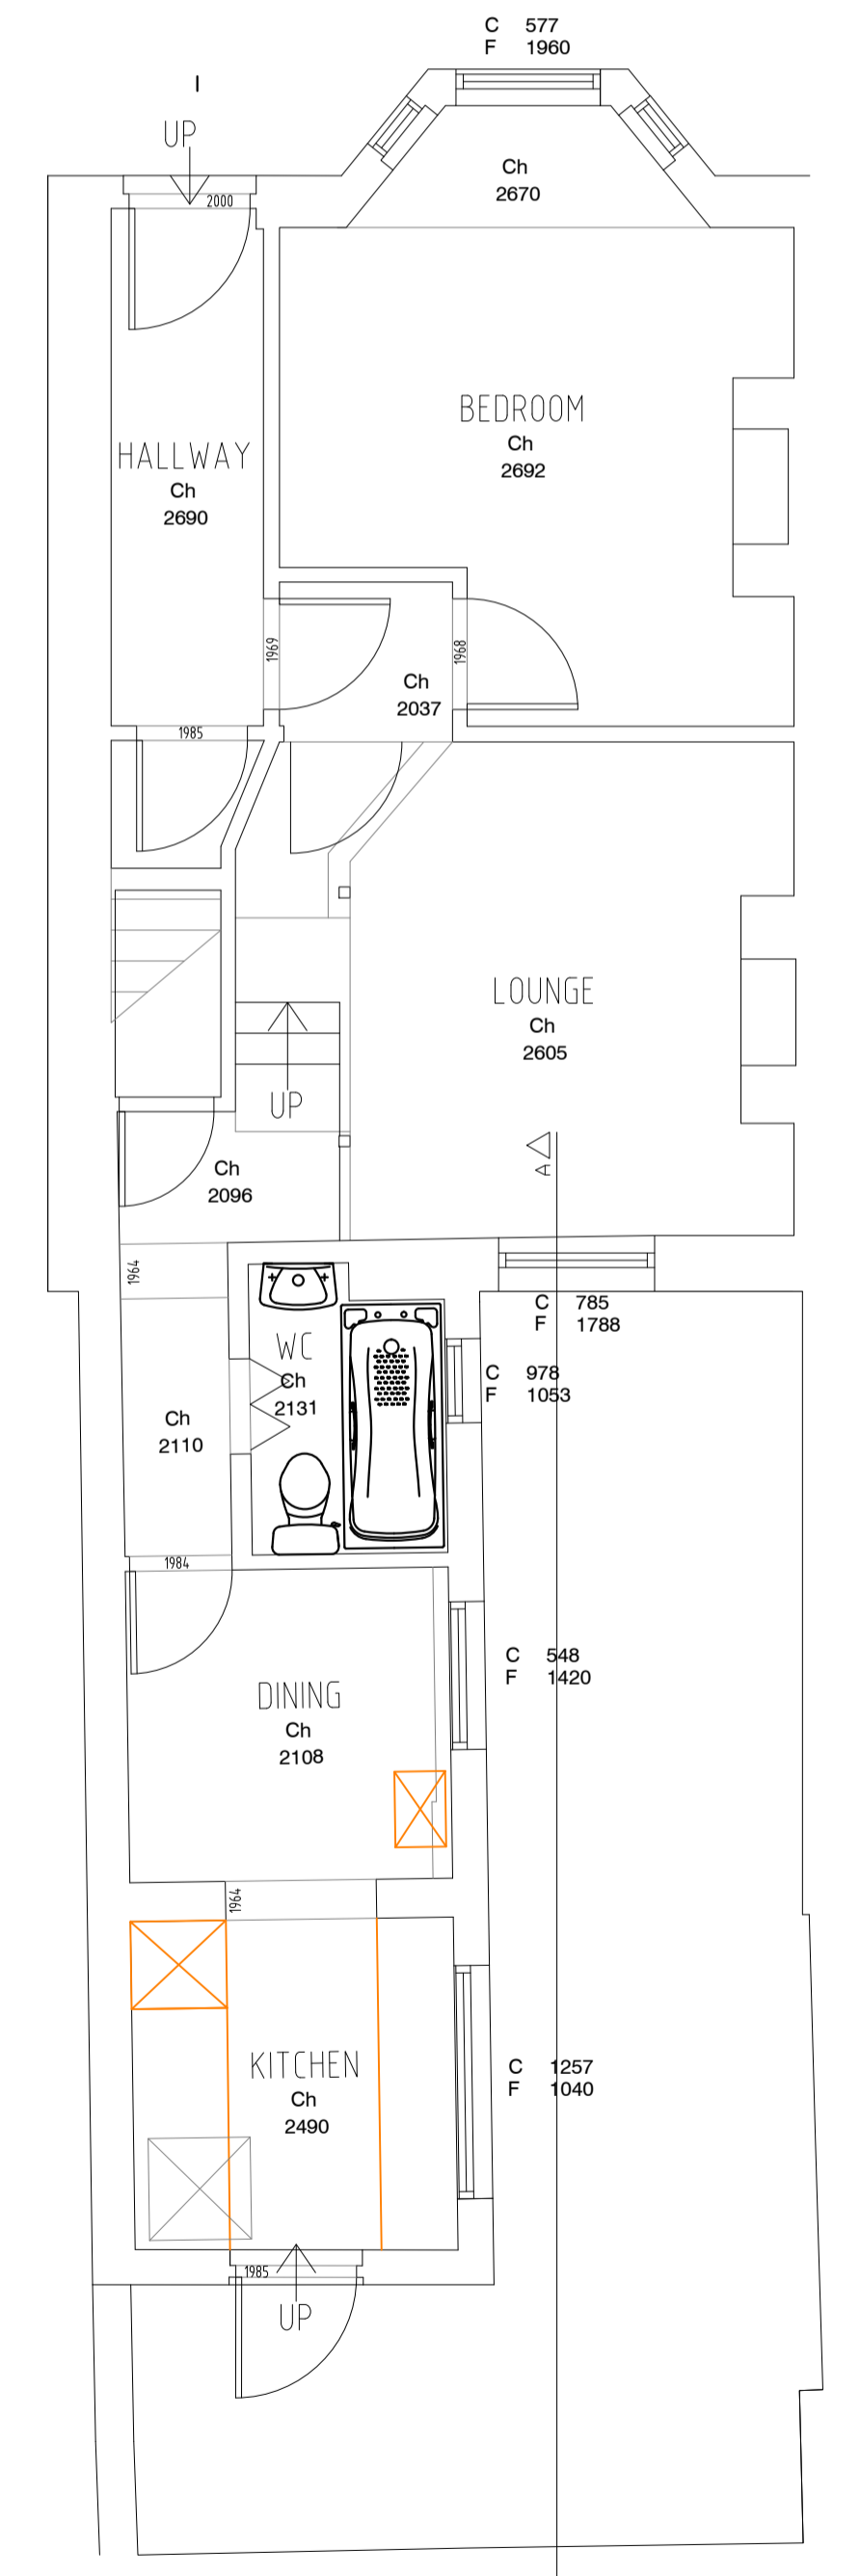

1 EXISTING PLAN
1/50 @ A1



Revision	Description	Date

PROJECT: 23A GRAFTON TERRACE BELSIZE PARK LONDON	
DRAWING: EXISTING PLANS	
CLIENT:	
DATE: 04/07/2017	DRAWN: byds
DRAWING NO: SK000	CHECK: 1:50 @ A1
© Copyright retained	

