



Do not scale working dimensions from this drawing. Read drawings in conjunction with all relevant consultant drawings and specifications. In case of incongruities between information - consult the architect for final decision. Deviations from these drawings shall not be made without first consulting the architect.

NOTES:

 AREA TO BE DEMOLISHED

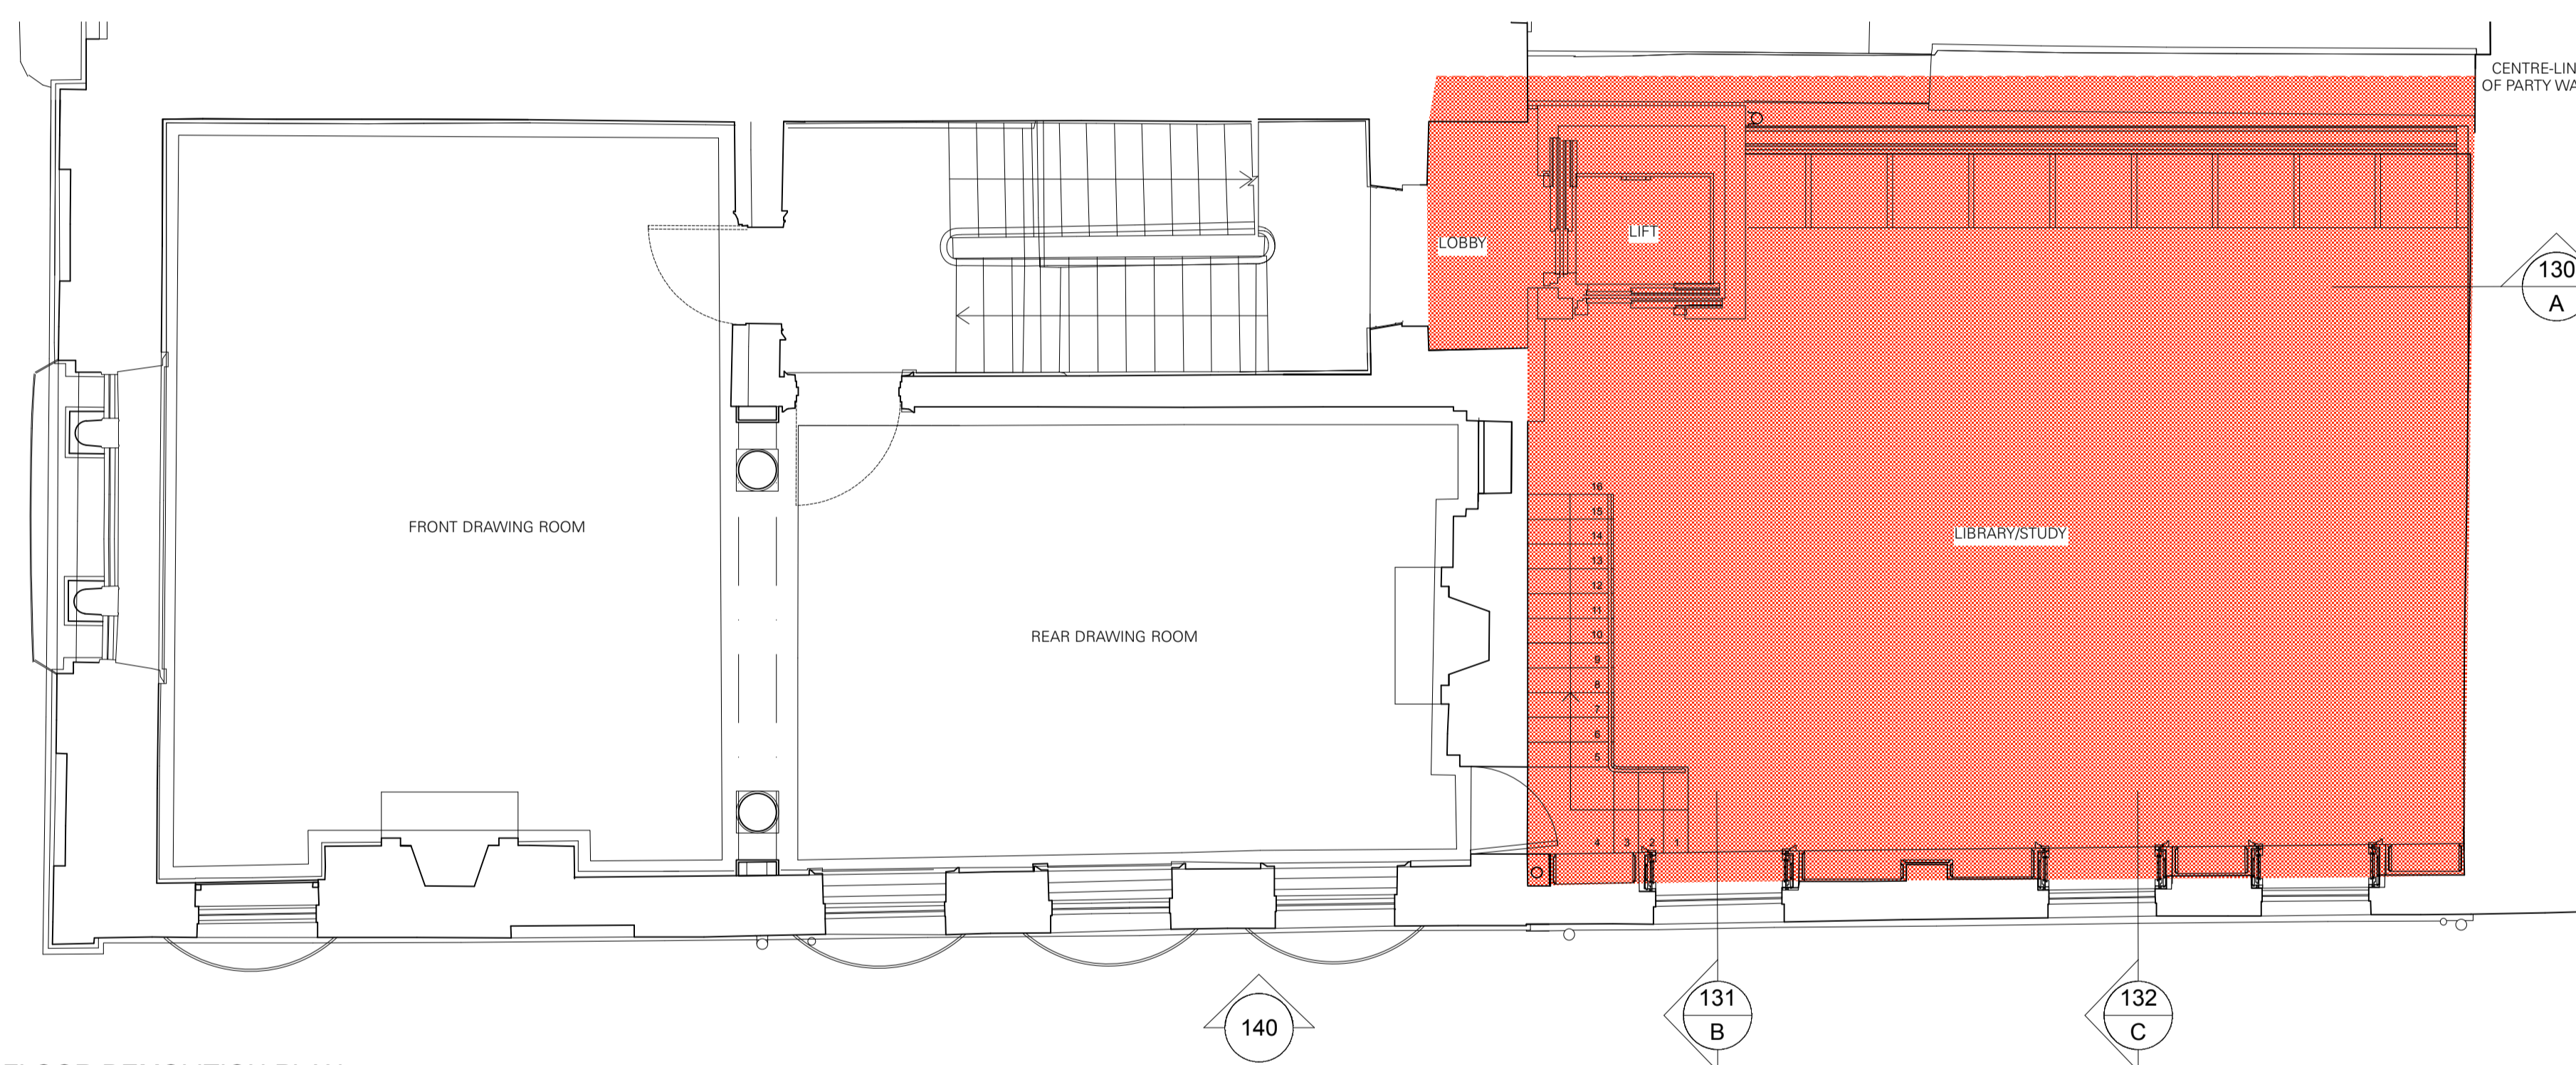

**A** FIRST FLOOR DEMOLITION PLAN  
1:50 @ A1, 1:100 @ A3

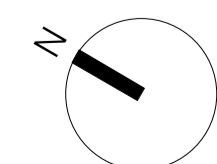

SCALE 1:50 @ A1 / 1:100 @ A3  
0 1 2 3 4 5m

DRAWN BY / REVISION	DATE	NO.
PLANNING APPLICATION	SCALE	1:50
FIRST FLOOR PLAN DEMOLITION	<b>222</b> SHEET NO.	* REVISION
33 FITZROY SQUARE LONDON W1T 6EU		<b>262</b> JOB NO.

**TC**  
**A**

Thomas Croft Architects  
9 Twickenham Court  
325 Latimer Road  
London, W10 6RA  
United Kingdom  
+44(0)20 8962 0066  
email@thomascroft.com  
www.thomascroft.com