



Do not scale working dimensions from this drawing. Read drawings in conjunction with all relevant consultant drawings and specifications. In case of incongruities between information - consult the architect for final decision. Deviations from these drawings shall not be made without first consulting the architect.

NOTES:

 AREA TO BE DEMOLISHED

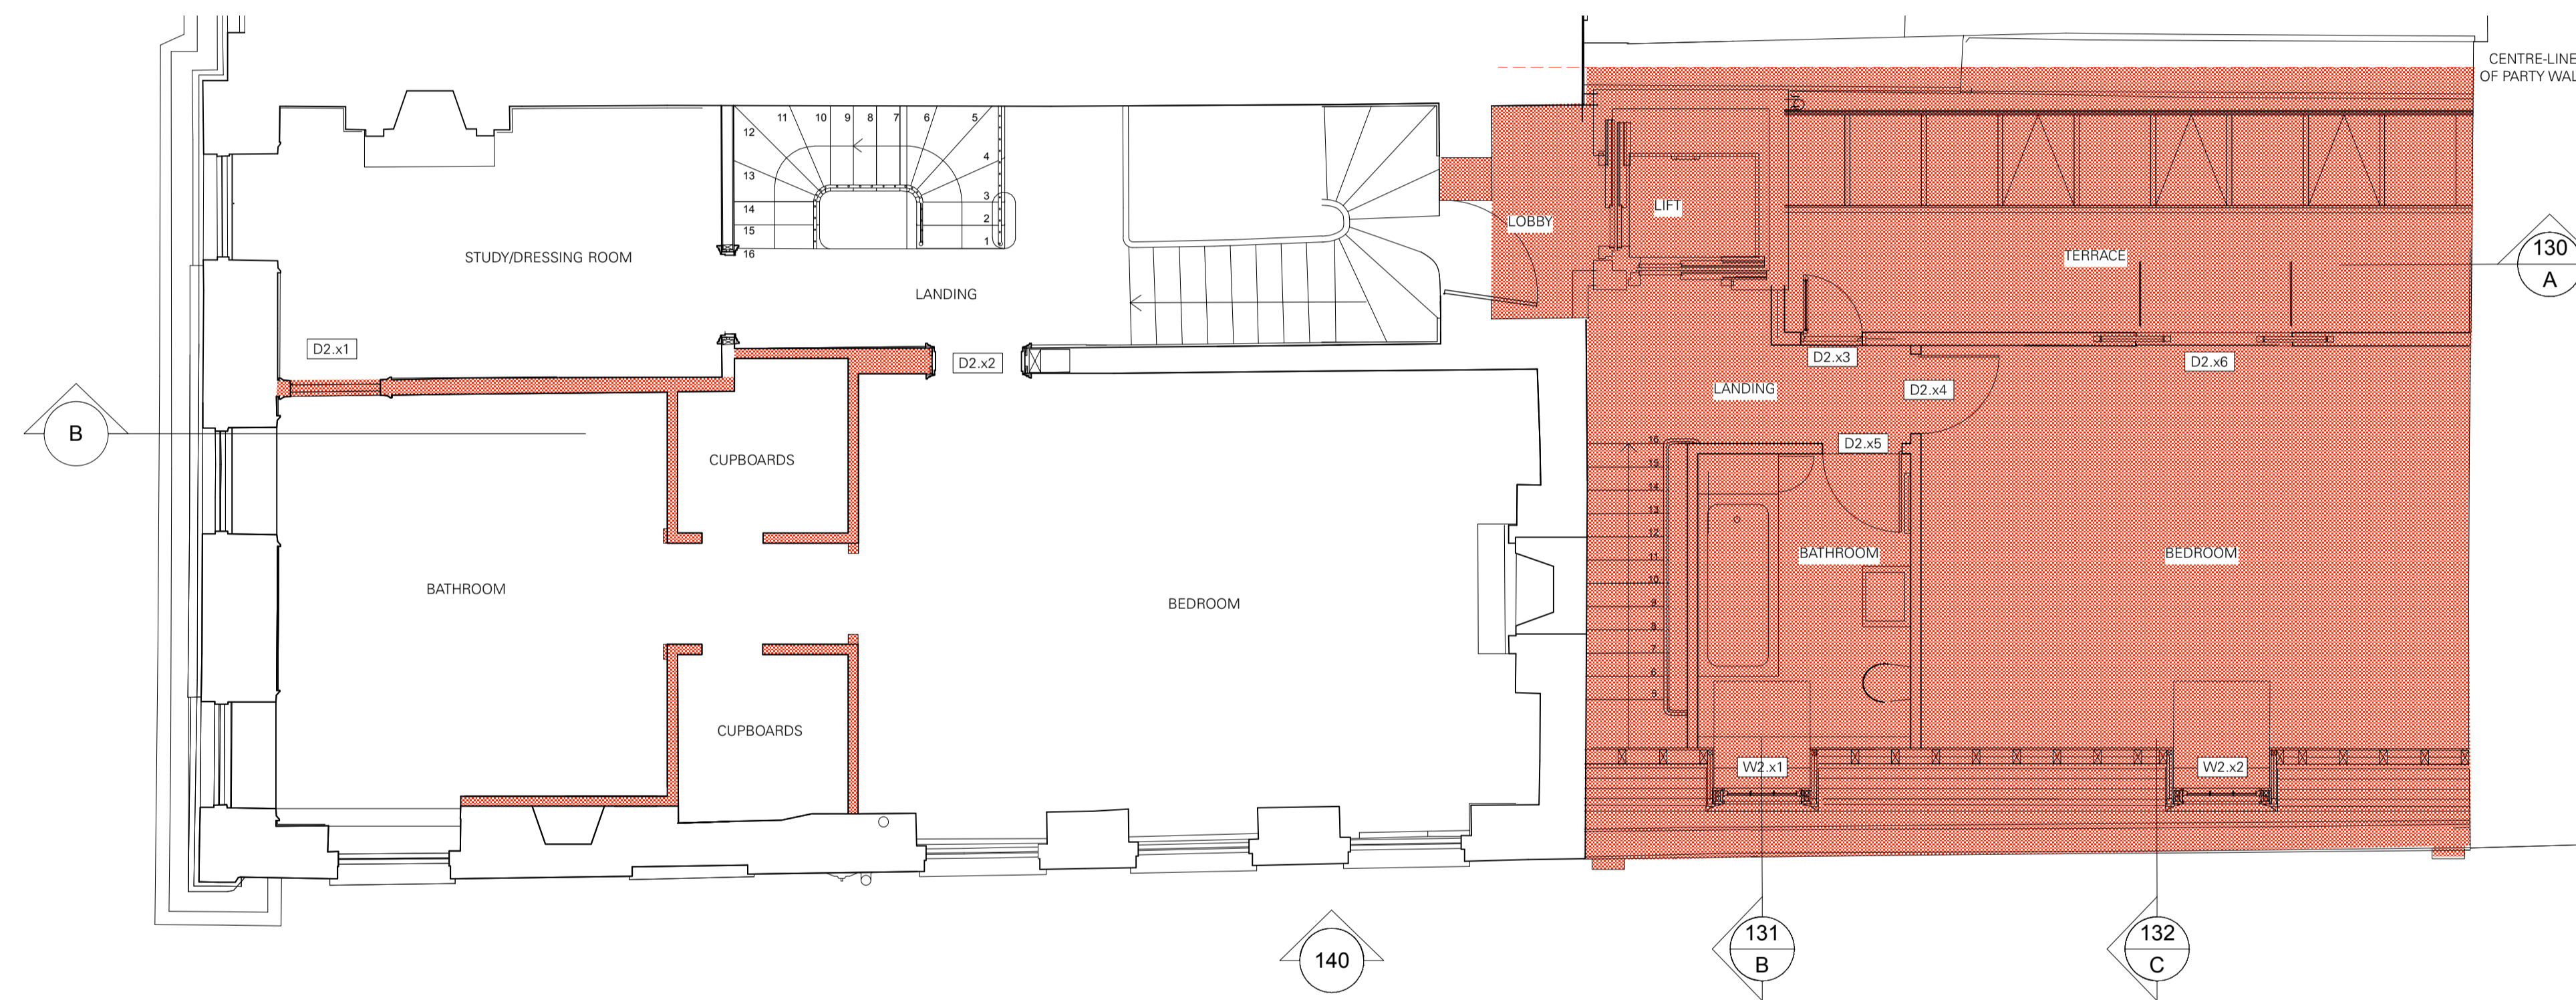

A SECOND FLOOR DEMOLITION PLAN
1:50 @ A1, 1:100 @ A3

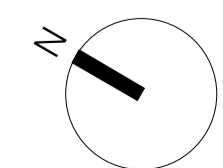

SCALE 1:50 @ A1 / 1:100 @ A3

0 1 2 3 4 5m

DRAWN BY / REVISION	DATE	NO.
PLANNING APPLICATION	SCALE.	1:50
SECOND FLOOR PLAN DEMOLITION	223 SHEET NO.	* REVISION.
33 FITZROY SQUARE LONDON W1T 6EU		262 JOB NO.

TC
A

Thomas Croft Architects
9 Twickenham Court
325 Latimer Road
London, W10 6RA
United Kingdom
+44(0)20 8962 0066
email@thomascroft.com
www.thomascroft.com