



KEY PLAN

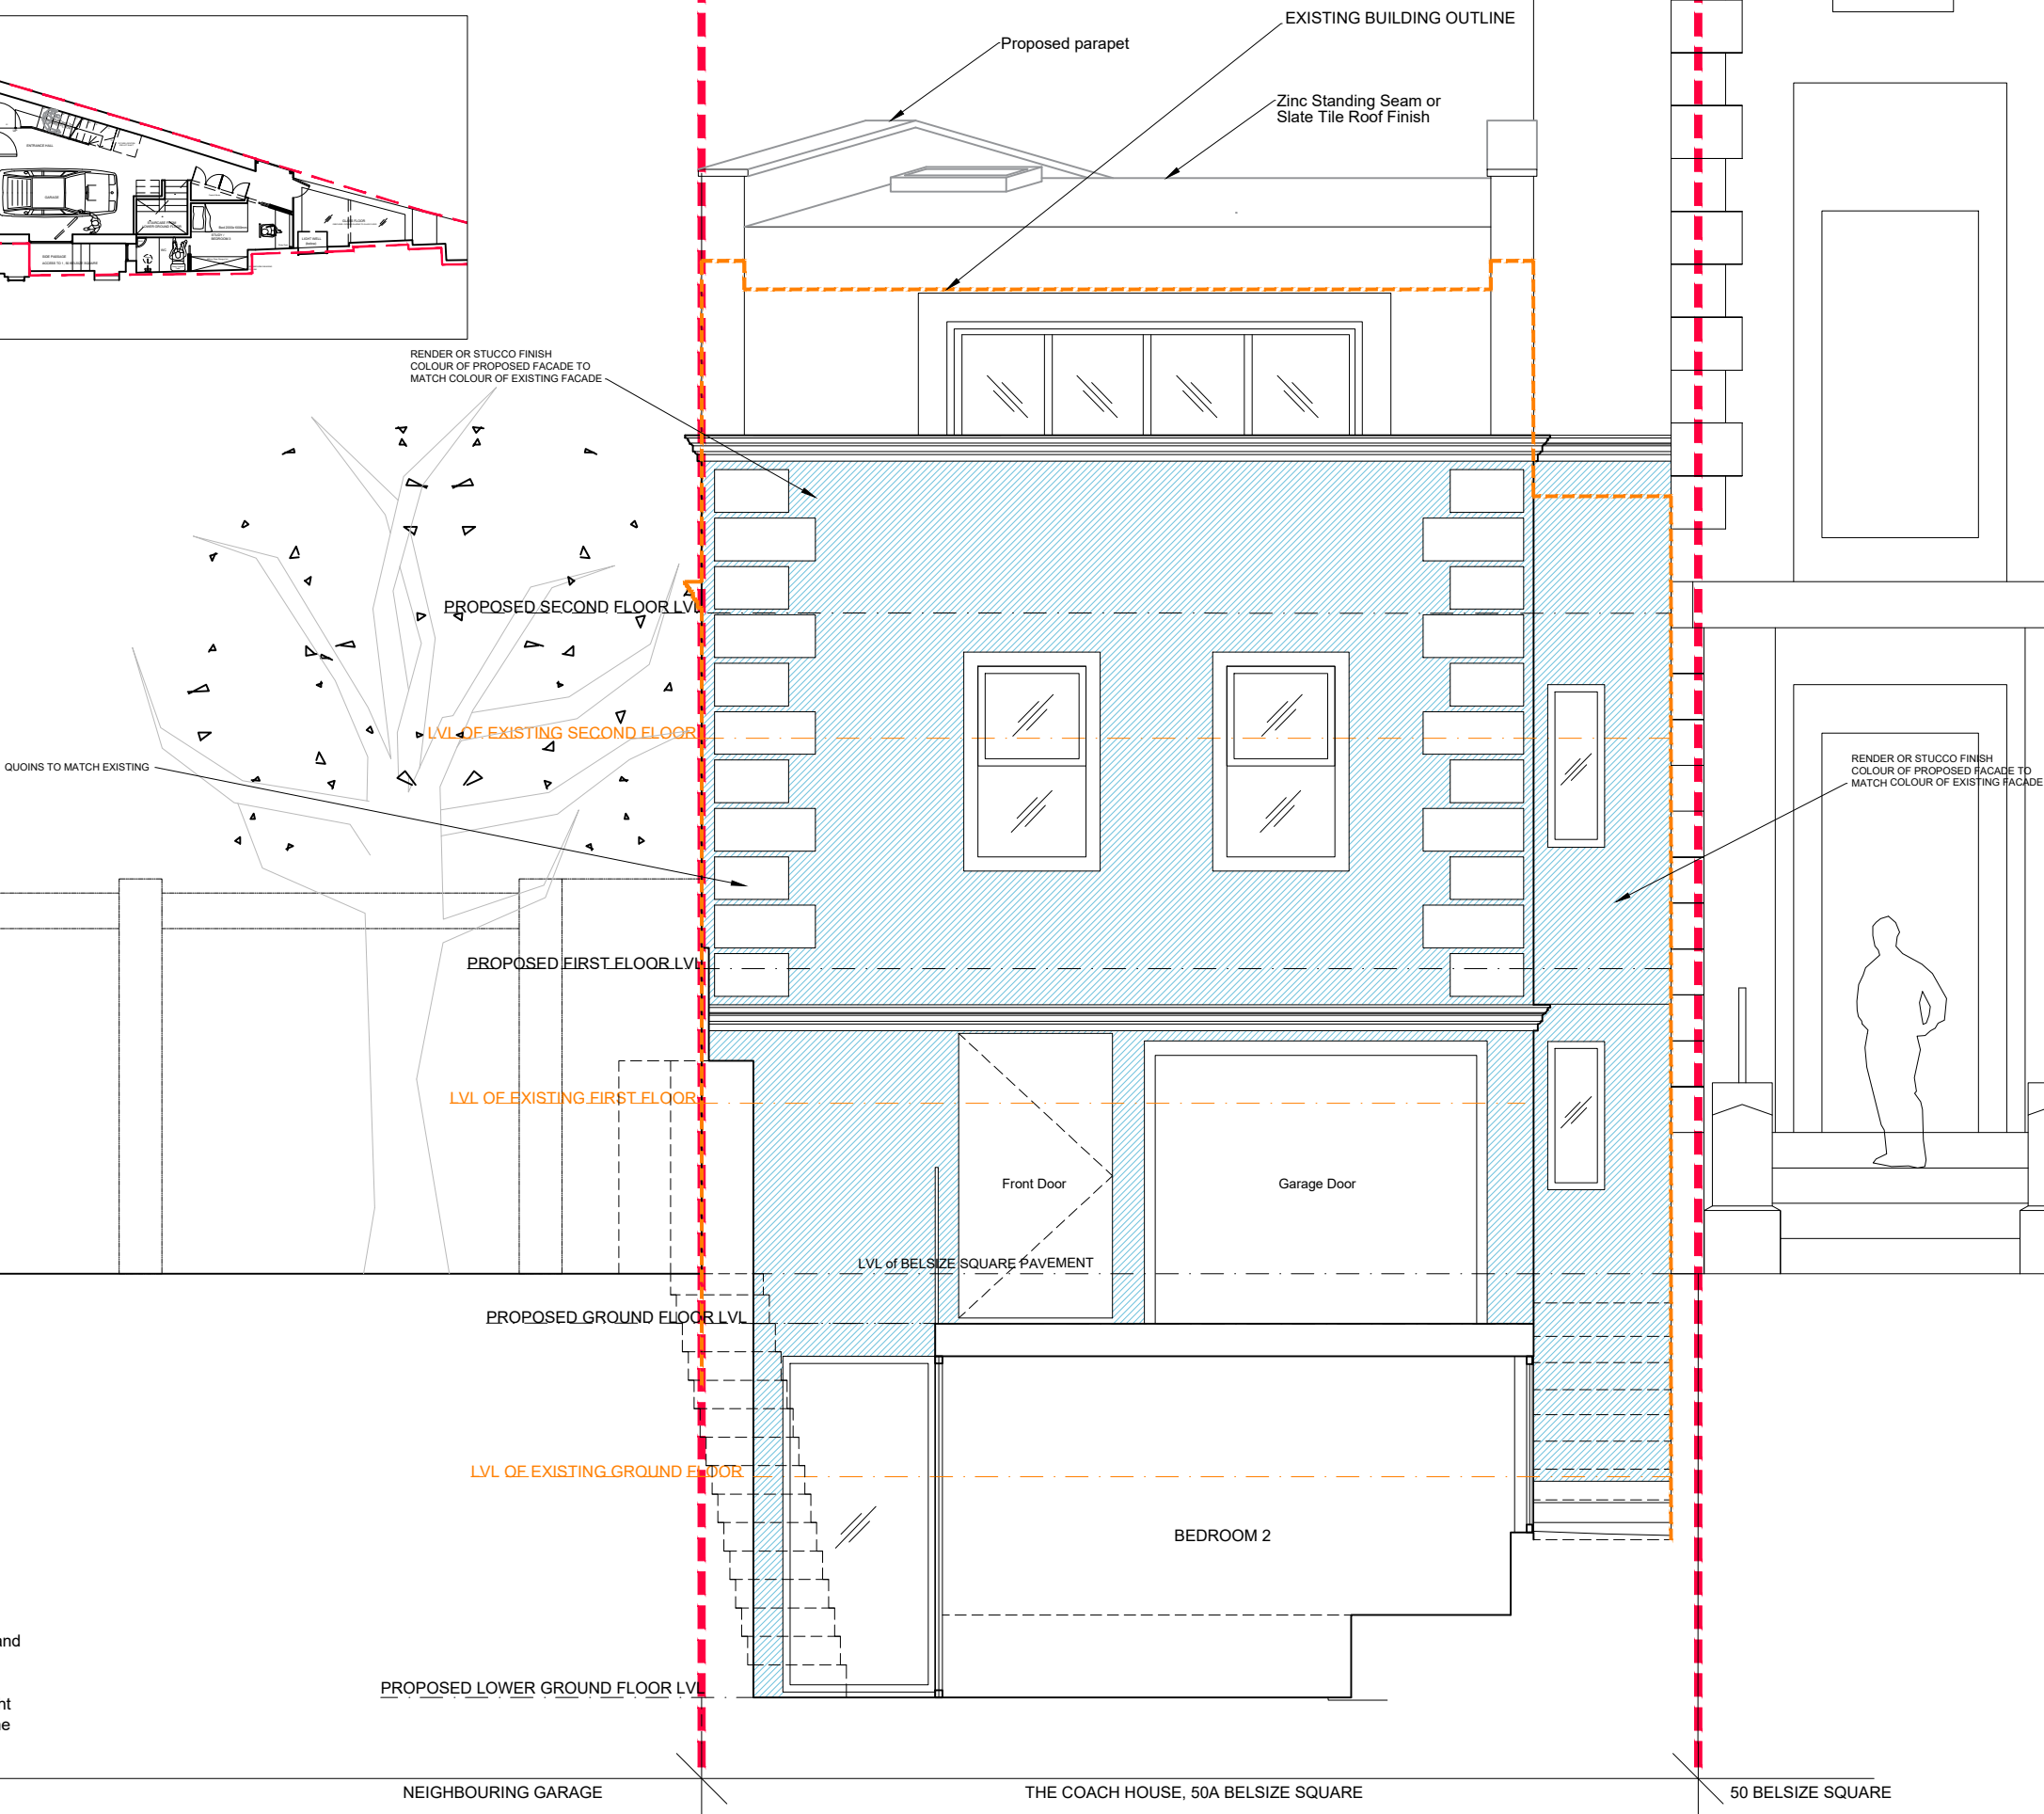

NOTE:

NOT FOR CONSTRUCTION.

All dimensions to be checked and verified on site prior to commencement of any works. Any discrepancies to be brought to the immediate attention of the architect.

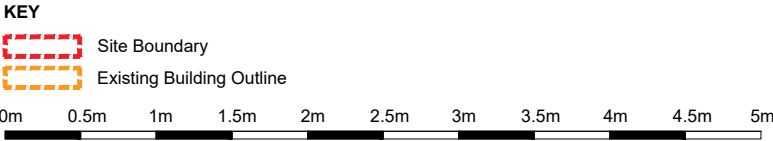

Notes	Revision	Studio Gil LTD	Project: THE COACH HOUSE, 50A BELSIZE SQUARE, LONDON NW3 4HN
		Floor 5	Drawing Title: Proposed Front Elevation
		Hannibal House	Drawing Number: 1507_PL_008
		Elephant & Castle Shopping Centre	Scale: 1:50 @A3
		London SE1 6TE	Date: May 2017
		T: +44(0)207 6177 932	Revision: -
		E: mail@studio-gil.com	Status: <input checked="" type="checkbox"/> for information <input type="checkbox"/> for tender <input type="checkbox"/> for construction
<small>This drawing is to be read in conjunction with all related drawings. Do not scale from this drawing. All dimensions shall be checked and verified on site before commencing any work or producing shop drawings. The originator shall be notified immediately of any discrepancy. This drawing is copyright and remains property of STUDIO GIL LTD and may not be reproduced without permission.</small>			