


NOTE:

NOT FOR CONSTRUCTION.

All dimensions to be checked and verified on site prior to commencement of any works. Any discrepancies to be brought to the immediate attention of the architect.

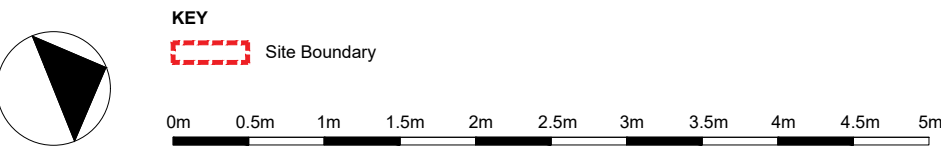

Notes	Revision	Studio Gil LTD			Project: THE COACH HOUSE, 50A BELSIZE SQUARE, LONDON NW3 4HN		
		Floor 5			Drawing Title: Existing Lower Ground Floor Plan		
		Hannibal House			Drawing Number: 1507_EX_003		
		Elephant & Castle Shopping Centre			Scale: 1:50 @A3		
		London SE1 6TE			Date: May 2017 Revision: -		
T: +44(0)207 6177 932			Status: <input checked="" type="checkbox"/> for information <input type="checkbox"/> for tender <input type="checkbox"/> for construction				
E: mail@studio-gil.com							