

BELSIZE SQUARE

BEDROOM 1

Storage unit

KITCHEN

REAR GARDEN


UTILITIES  
Boiler, HW cylinder etc

SUN PIPE ABOVE


SUN PIPE ABOVE

SUN PIPE ABOVE

**NOTE:**  
NOT FOR CONSTRUCTION.  
All dimensions to be checked and verified on site prior to commencement of any works. Any discrepancies to be brought to the immediate attention of the architect.

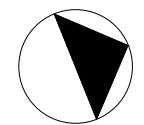

**KEY**  
Site Boundary

 

Notes	Revision	<b>Studio Gil LTD</b> Floor 5 Hannibal House Elephant & Castle Shopping Centre London SE1 6TE T: +44(0)207 6177 932 E: mail@studio-gil.com	Project: THE COACH HOUSE, 50A BELSIZE SQUARE, LONDON NW3 4HN
<small>This drawing is to be read in conjunction with all related drawings. Do not scale from this drawing. All dimensions shall be checked and verified on site before commencing any work or producing shop drawings. The architect shall be notified immediately of any discrepancy. All dimensions shall be checked and verified on site before commencing any work or producing shop drawings. The architect shall be notified immediately of any discrepancy. This drawing is copyright and remains property of STUDIO GIL LTD and may not be reproduced without permission.</small>			Drawing Title: Existing First Floor Plan Drawing Number: 1507_EX_005 Scale: 1:50 @A3 Status: <input checked="" type="checkbox"/> for information <input type="checkbox"/> for tender <input type="checkbox"/> for construction
			Date: May 2017 Revision: -