


Note:

Do not scale from this drawing. All dimensions to be checked on site.

This drawing is protected under Copyright and cannot be reproduced or copied without permission.

Revisions

A	Initial Issue				

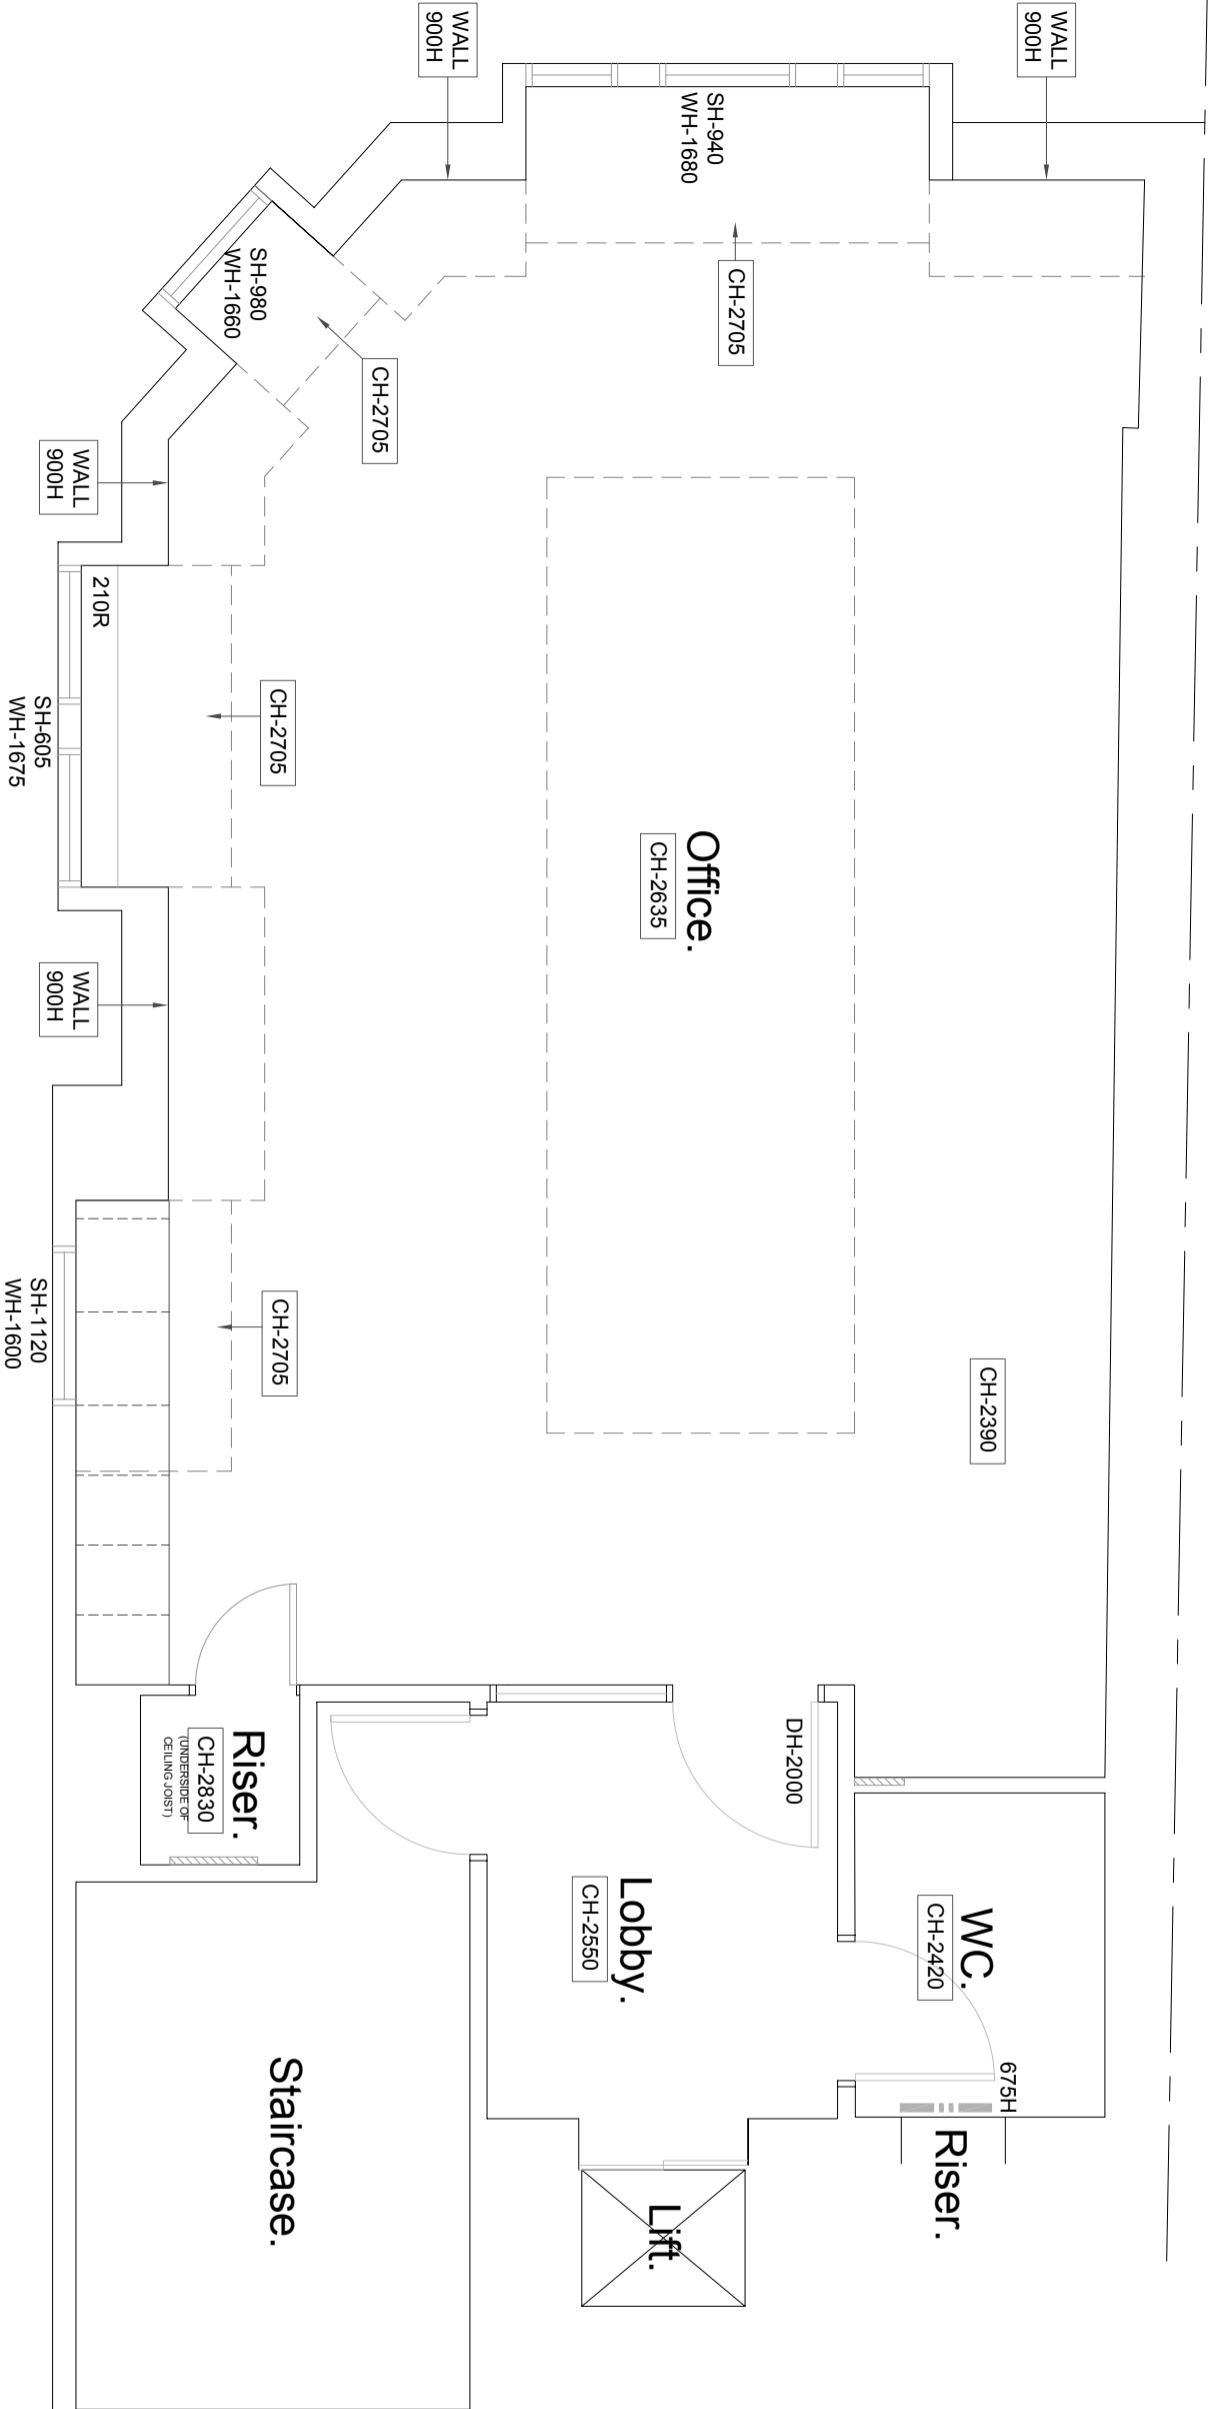

FOURTH FLOOR PLAN

1:50 @ A3

Client			
Nordic Cryobank			
Project			
48 Gray's Inn Road London W1CX 8LT			
t: +44 (0)20 7952 1500			
Stabb Limited, 10 Northington Street London WC1N 2JG.			
Office Design   Office Fit Out			
Drawing			
Fourth Floor Space Plan			
Scale	1:50 @ A3	Date	May 2017
Project no.	S4354	Status	SK
		Dwg no.	4-000
		Rev	A

Size = A3