

© COPYRIGHT: This drawing is copyright and issued to you in confidence. It must not be copied, used or disclosed, in whole or in part, to third parties without our written permission. It remains the property of JUSTIN SMITH ARCHITECTS LIMITED and must be returned on request. ©

NOTE: All dimensions are in millimetres unless stated otherwise. If in doubt ask. Do not scale from this drawing.

XREFS:


REVISIONS:



North West Elevation



North East Elevation

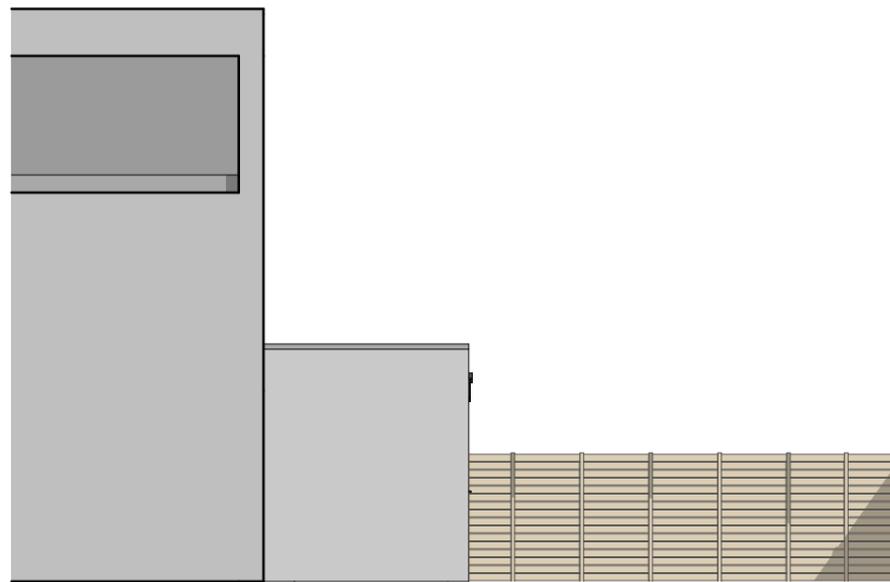

South East Elevation

PROJECT:  
Flat 2, 191 Fordwych Road, London,  
NW23NH

CLIENT: Mr Rob McGovern  
PROJECT NUMBER: A17-003  
DRAWING TITLE: Existing Elevations  
DRAWING NUMBER: 006  
ISSUE STATUS: For Information  
SCALE: 1:100  
SHEET SIZE: A3  
REVISION:  
DRAWN BY: PJ  
DATE: 03/07/2017

01332 460044  
www.justinsmitharchitects.co.uk  
hello@justinsmitharchitects.co.uk  
5 Queen Street, Derby, DE1 3DL

**JUSTIN SMITH**  
**ARCHITECTS**