


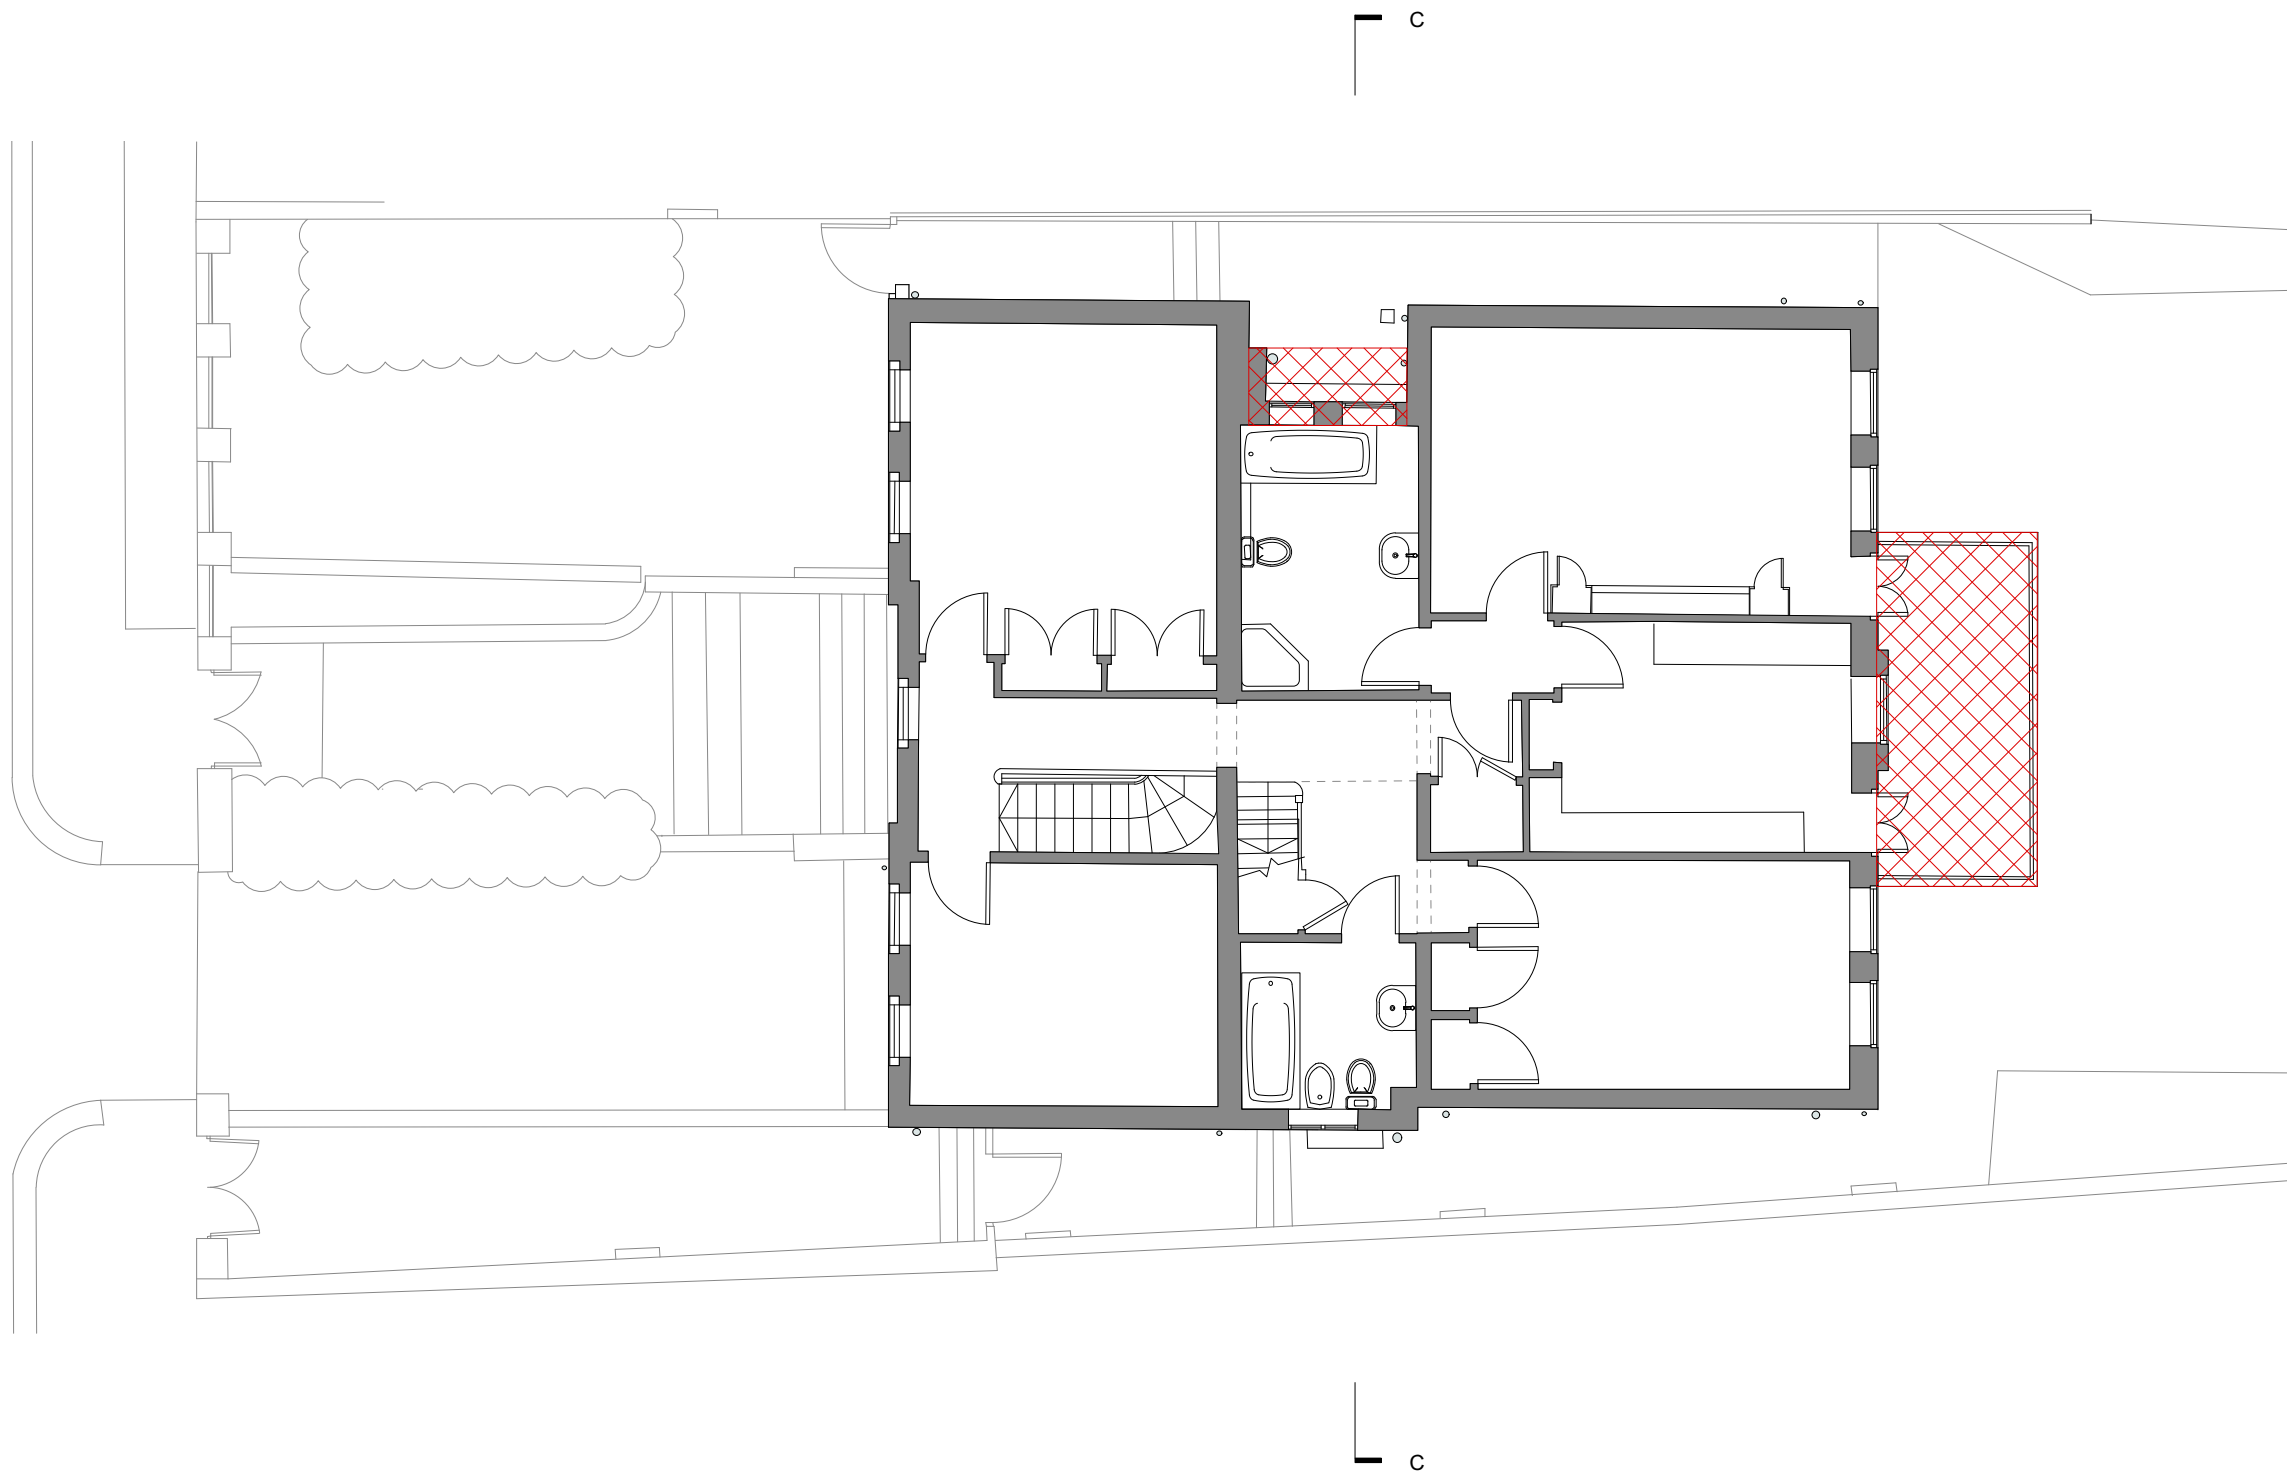


Key

 highlights portions of exterior structure to be demolished or altered

CONSTRUCTION NOTE:

DO NOT SCALE FROM THIS DRAWING.
DO NOT USE ANY AREAS INDICATED FOR EITHER VALUATION, PURCHASE SALE OR ANY OTHER FORM OF LEGALLY BINDING CONTRACT.
DO NOT REPRODUCE ANY PART OF THIS DRAWING WITHOUT PRIOR WRITTEN CONSENT. THIS DRAWING REMAINS THE COPYRIGHT OF ACKROYD + ASSOCIATES LTD.

 

Project 72 Maresfield Gardens			Dwg Title Existing First Floor Plan				
Client Mads & Yasmin Jensen			Scale 1:100 at A3	Dwg No. 0158-GA-011		Rev P	
Created		Current Stage		Rev	Drwn	Chkd	Date
Drawn AW	Date May-17	Planning					