



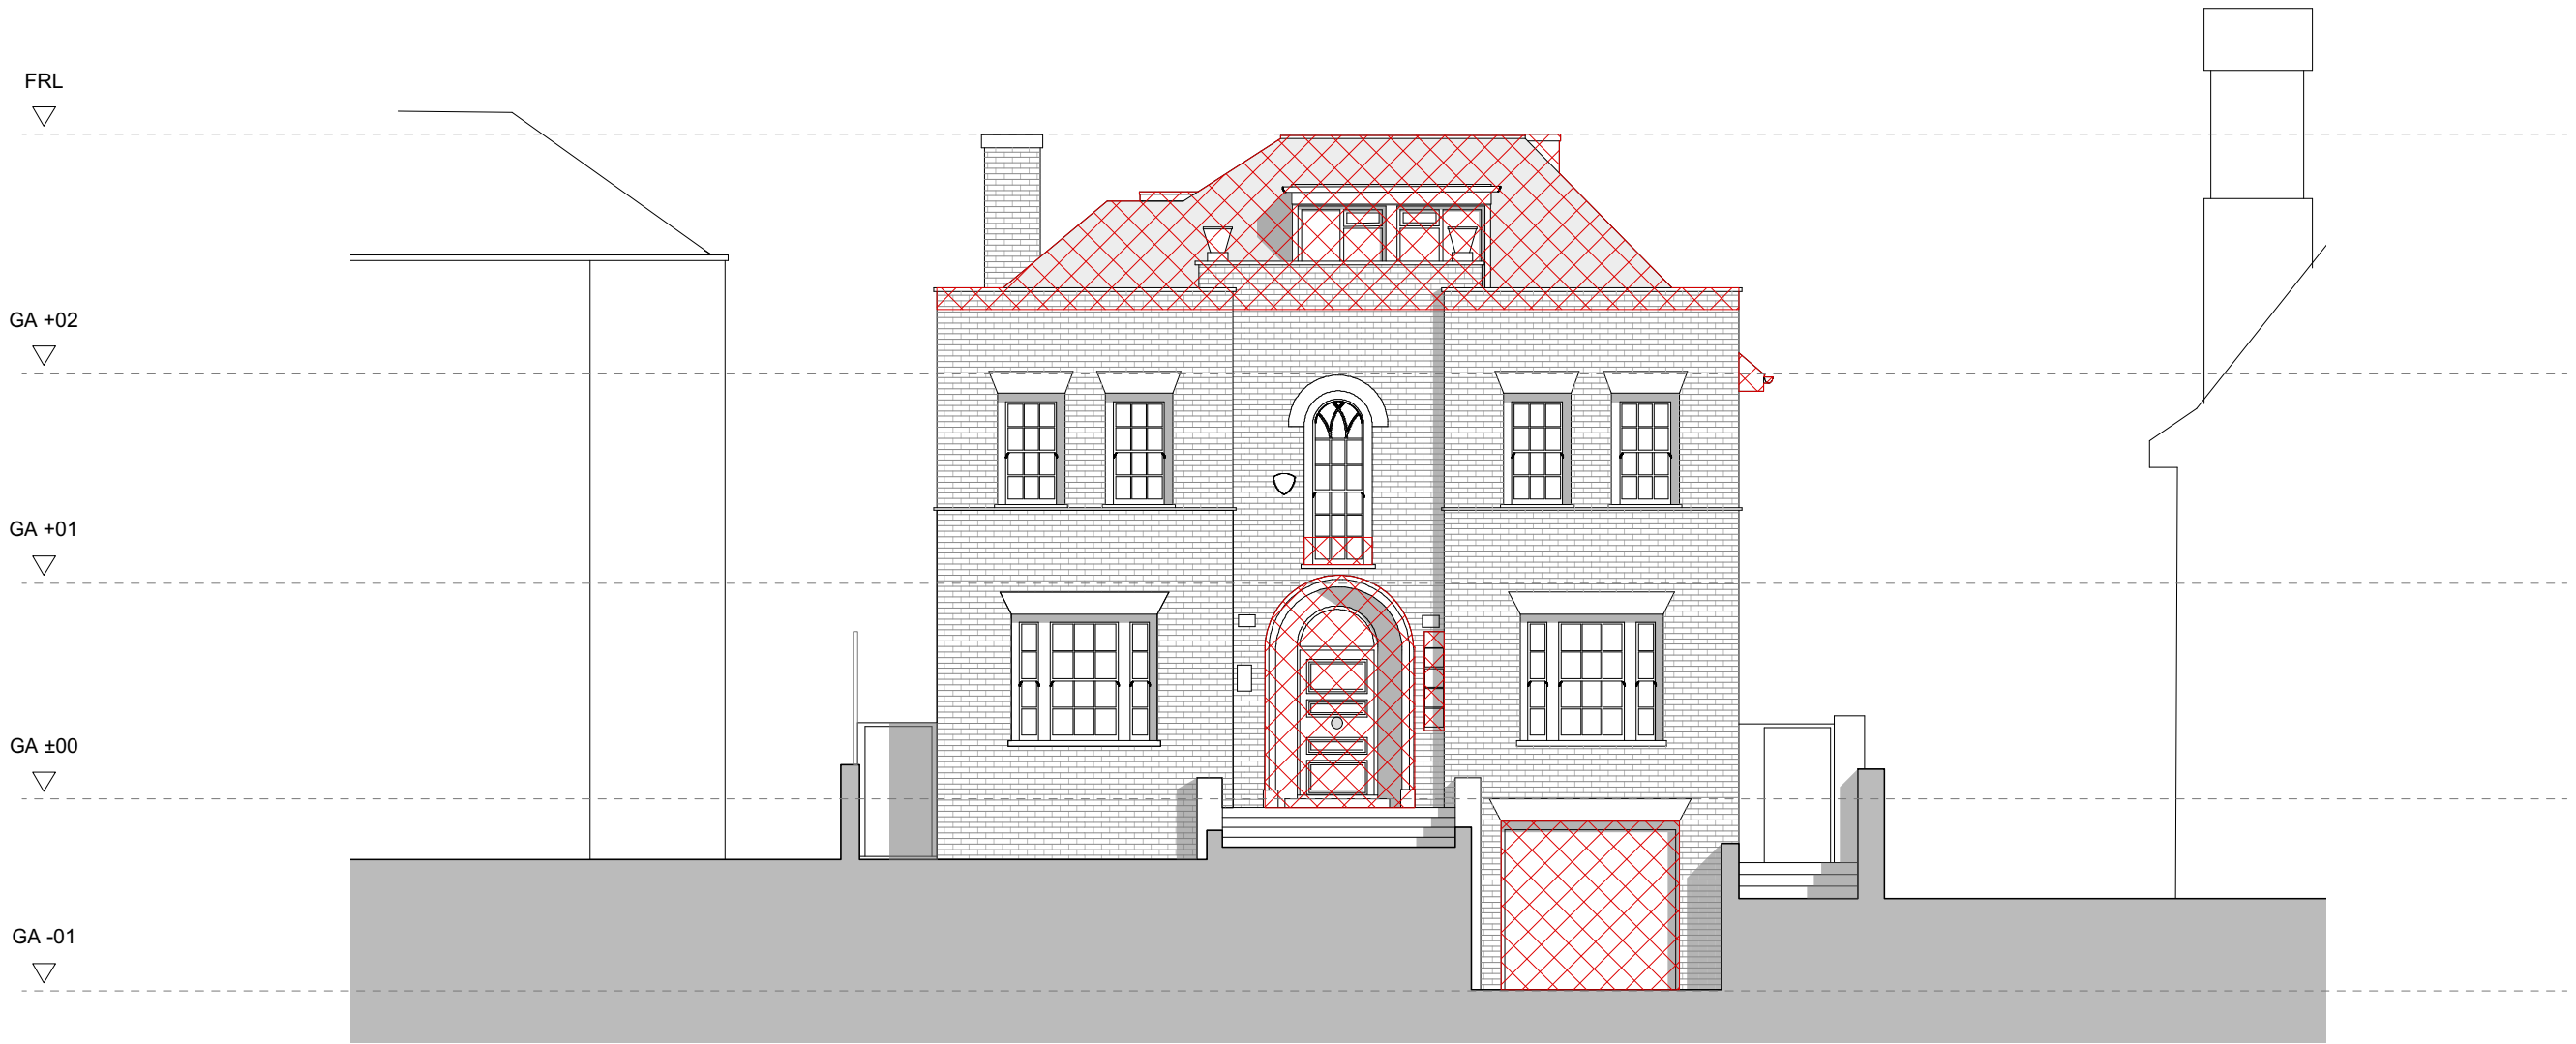

Key

 highlights portions of exterior structure to be demolished or altered

 

Project 72 Maresfield Gardens			Dwg Title Existing West Elevation				
Client Mads & Yasmin Jensen			Scale 1:100 at A3		Dwg No. 0158-GA-030		Rev P
Created		Current Stage		Rev	Drwn	Chkd	Date
Drawn AW	Date May-17	Planning					