


FRL
▽

GA +02
▽

GA +01
▽

GA ±00
▽

GA -01
▽

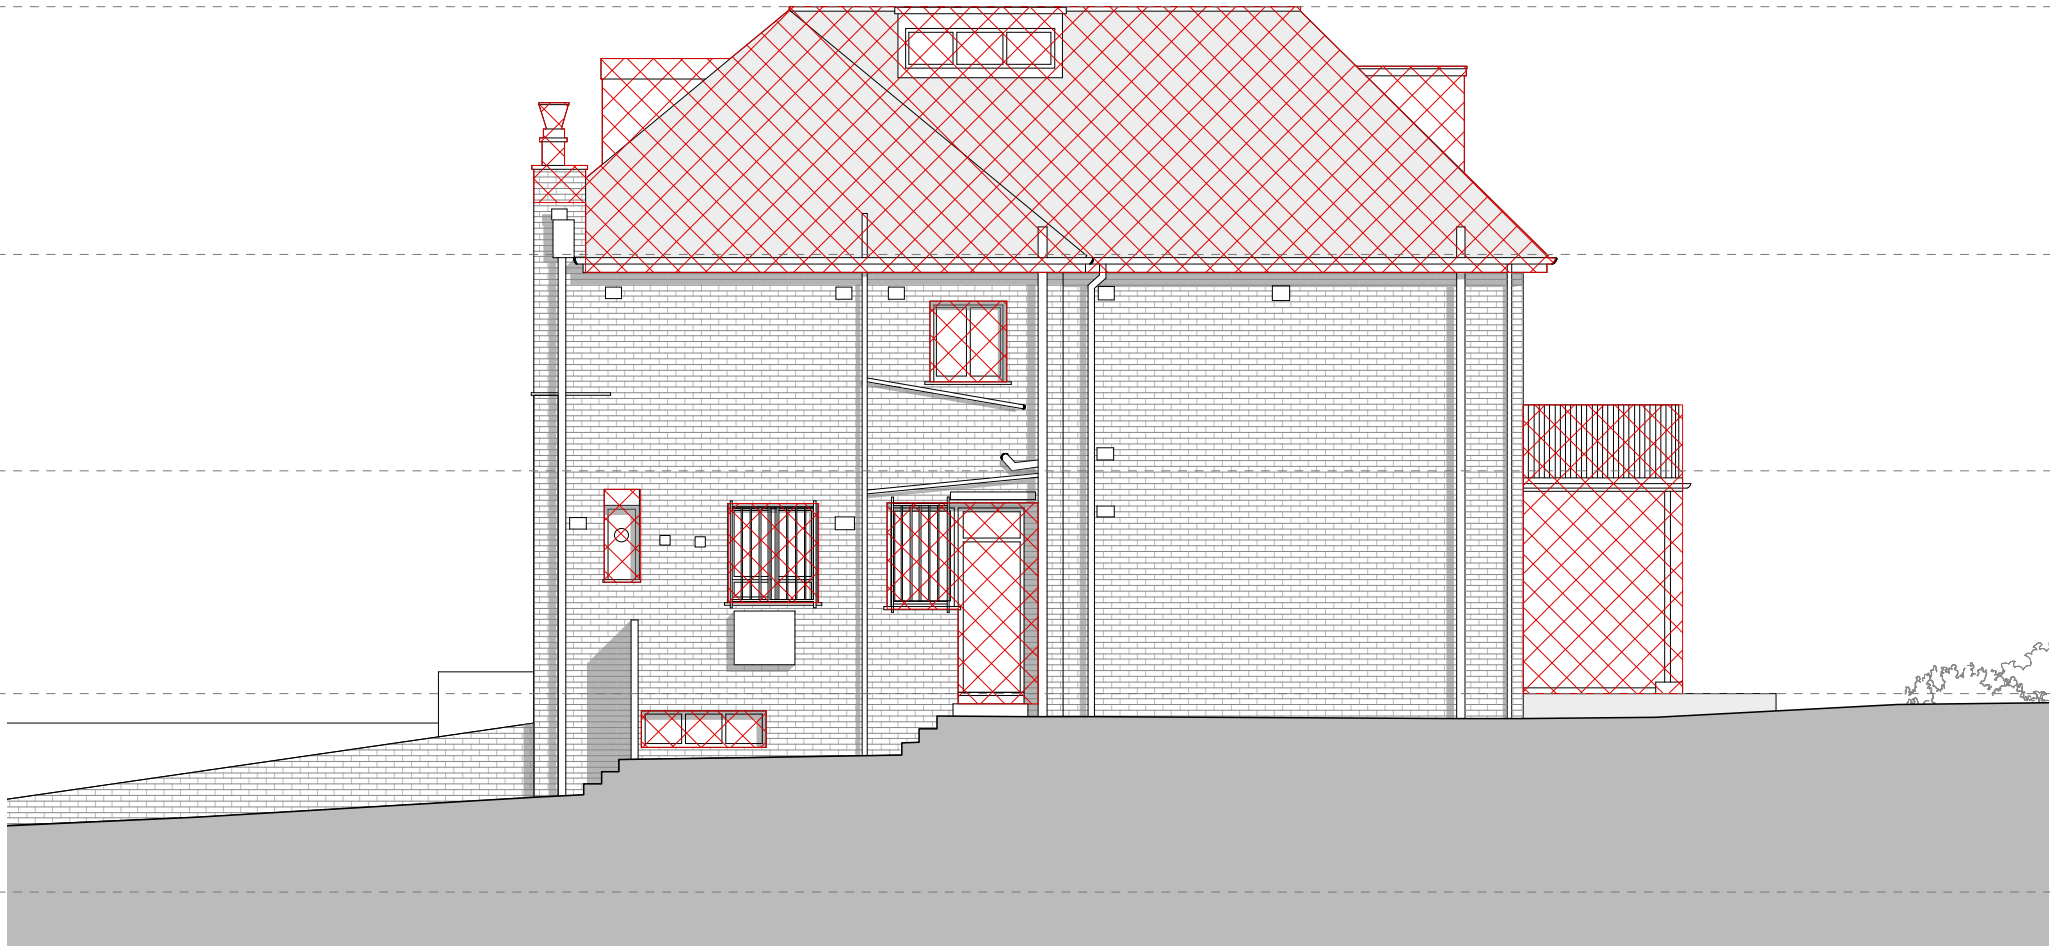


Key

 highlights portions of exterior structure to be demolished or altered

CONSTRUCTION NOTE:

DO NOT SCALE FROM THIS DRAWING.
DO NOT USE ANY AREAS INDICATED FOR EITHER VALUATION, PURCHASE SALE OR ANY OTHER FORM OF LEGALLY BINDING CONTRACT.
DO NOT REPRODUCE ANY PART OF THIS DRAWING WITHOUT PRIOR WRITTEN CONSENT. THIS DRAWING REMAINS THE COPYRIGHT OF ACKROYD + ASSOCIATES LTD.

 

Project 72 Maresfield Gardens			Dwg Title Existing South Elevation				
Client Mads & Yasmin Jensen			Scale 1:100 at A3		Dwg No. 0158-GA-032		Rev P
Created		Current Stage		Rev	Drwn	Chkd	Date
Drawn AW		Date May-17		Planning			