



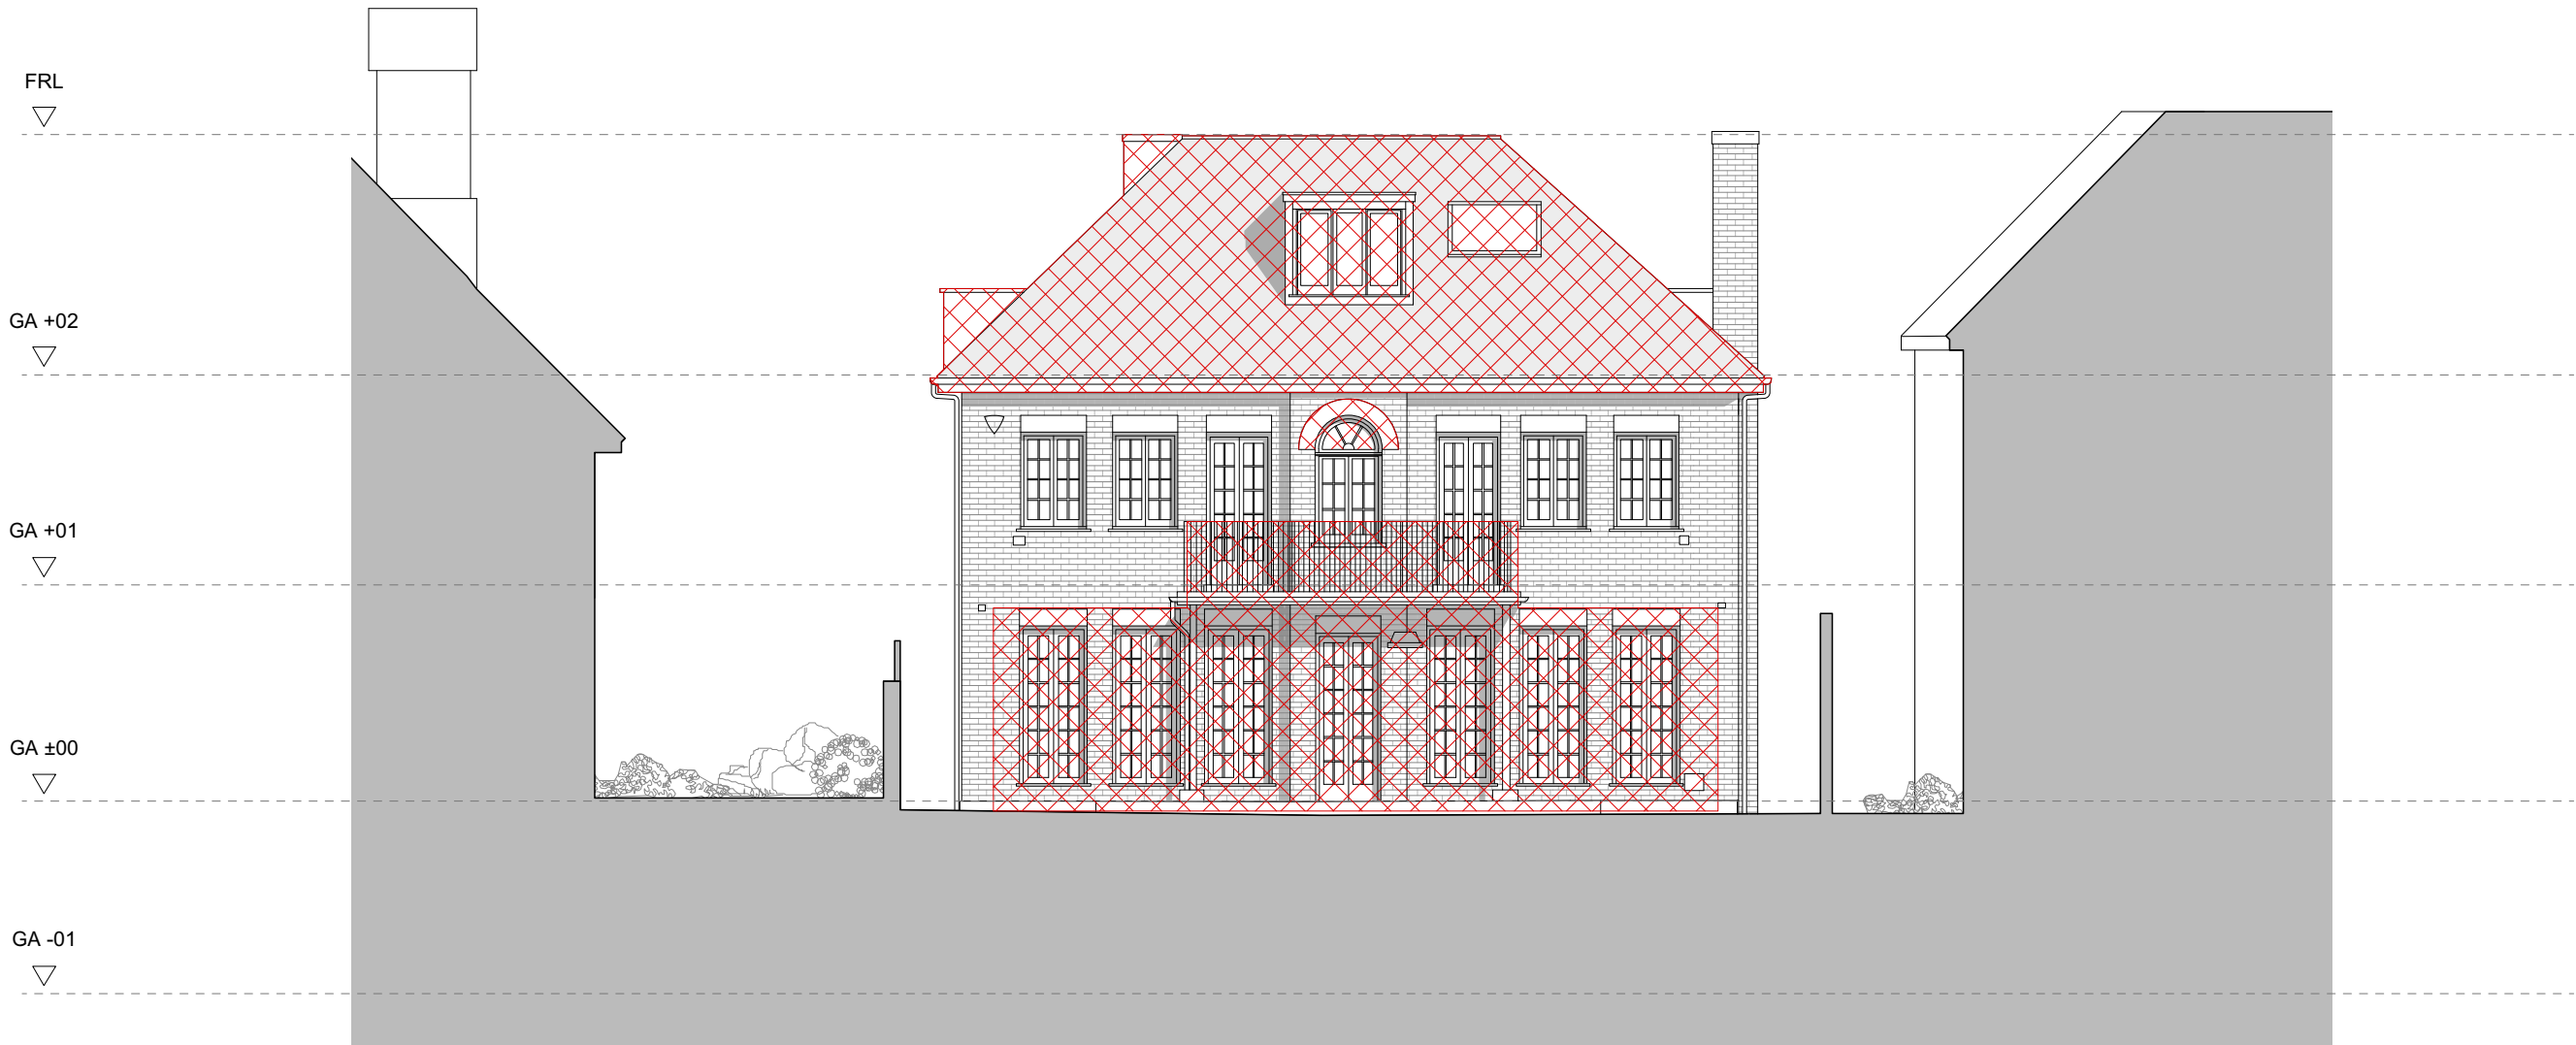

Key

 highlights portions of exterior structure to be demolished or altered

 

Project72 Maresfield Gardens			Dwg TitleExisting East Elevation				
ClientMads & Yasmin Jensen			Scale1:100 at A3		Dwg No.0158-GA-033		RevP
Created		Current Stage		Rev	Drwn	Chkd	Date
DrawnAW		DateMay-17		Comment			