

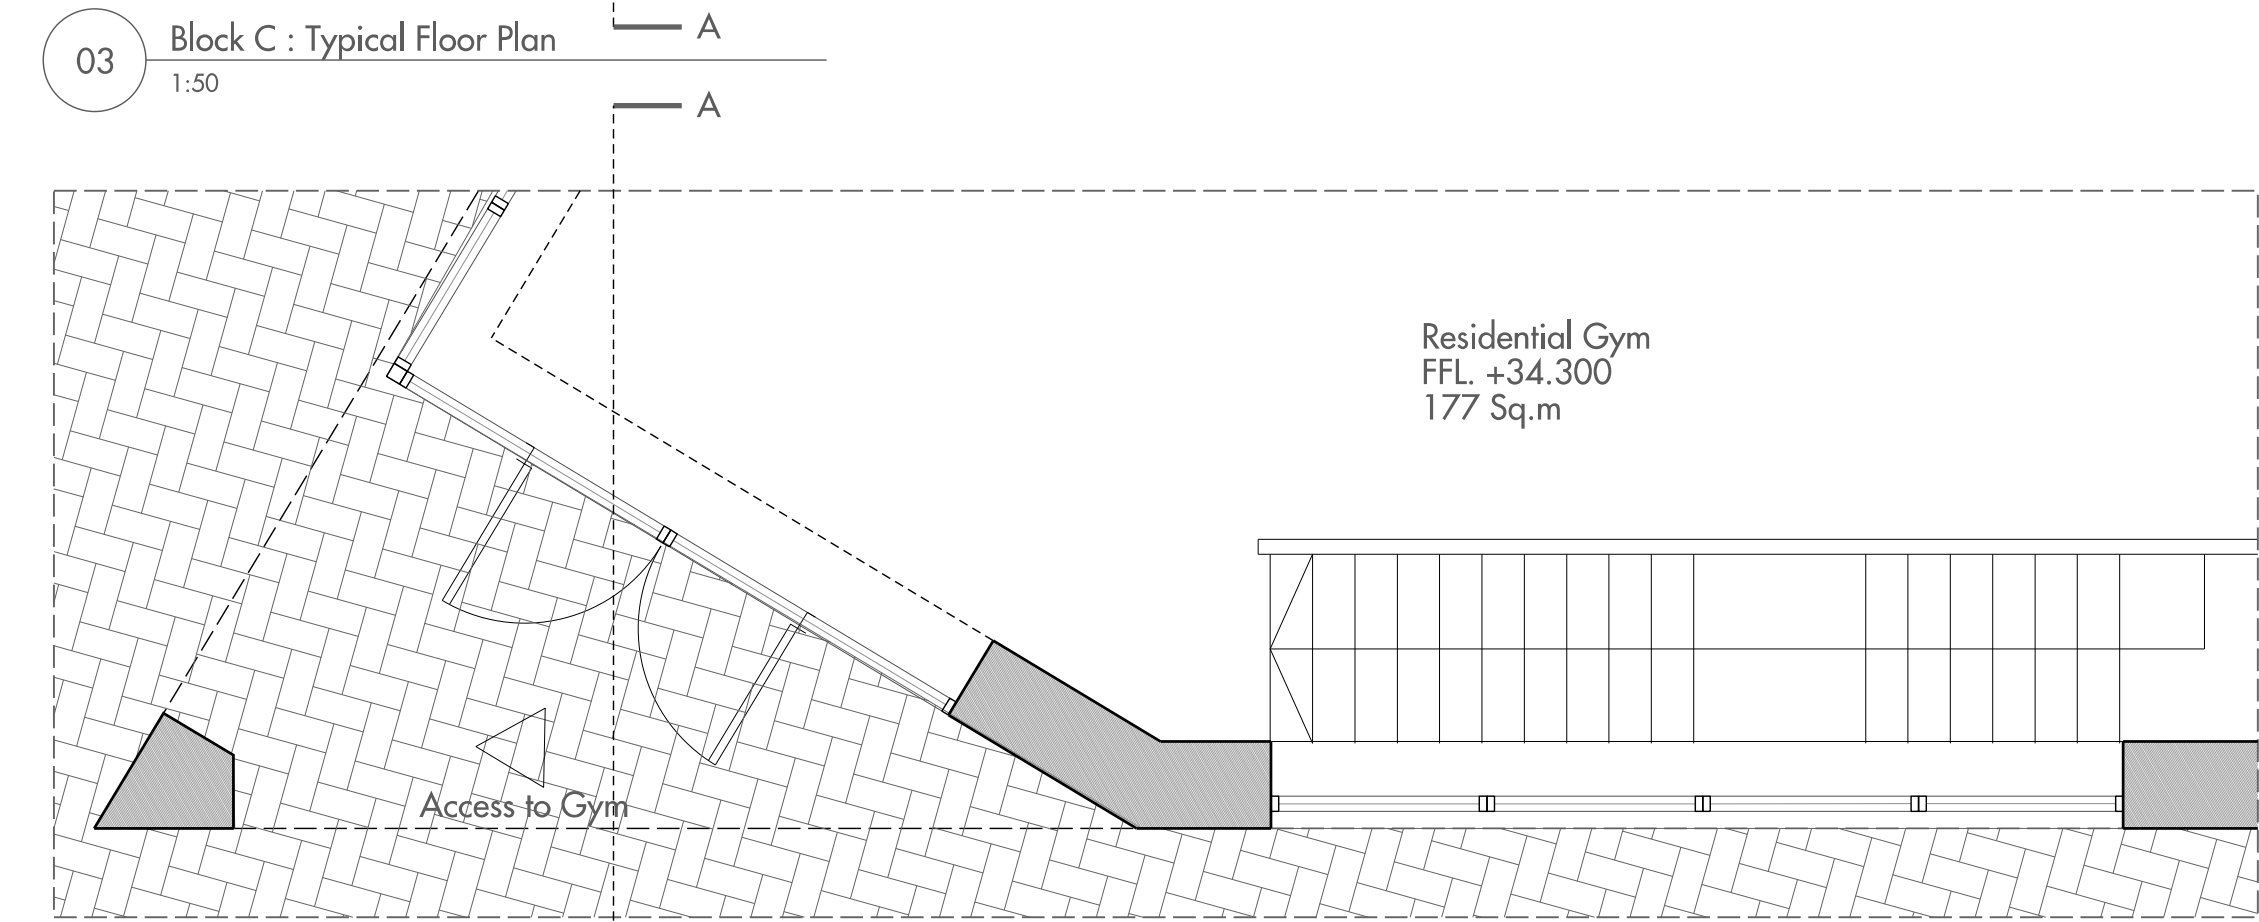
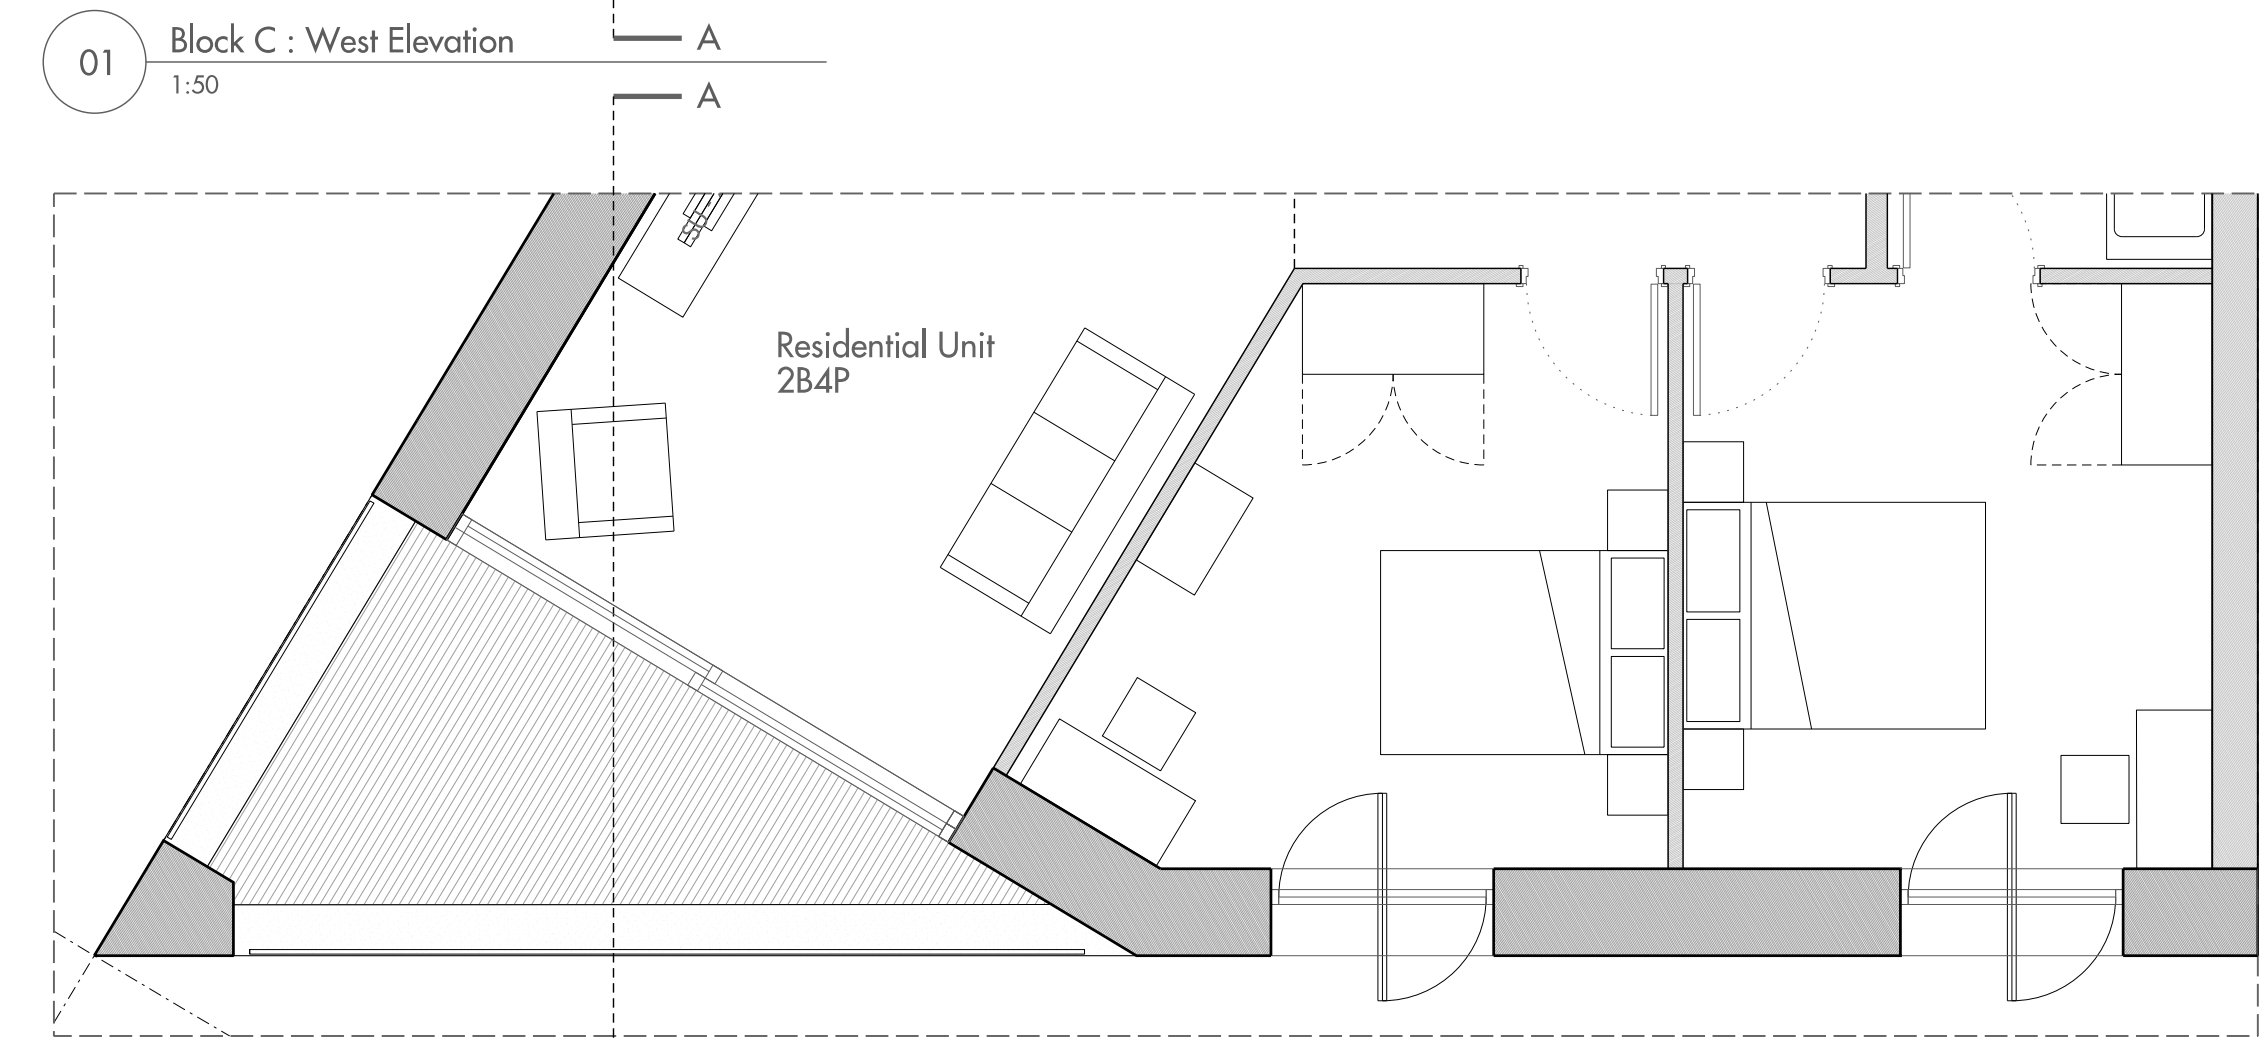
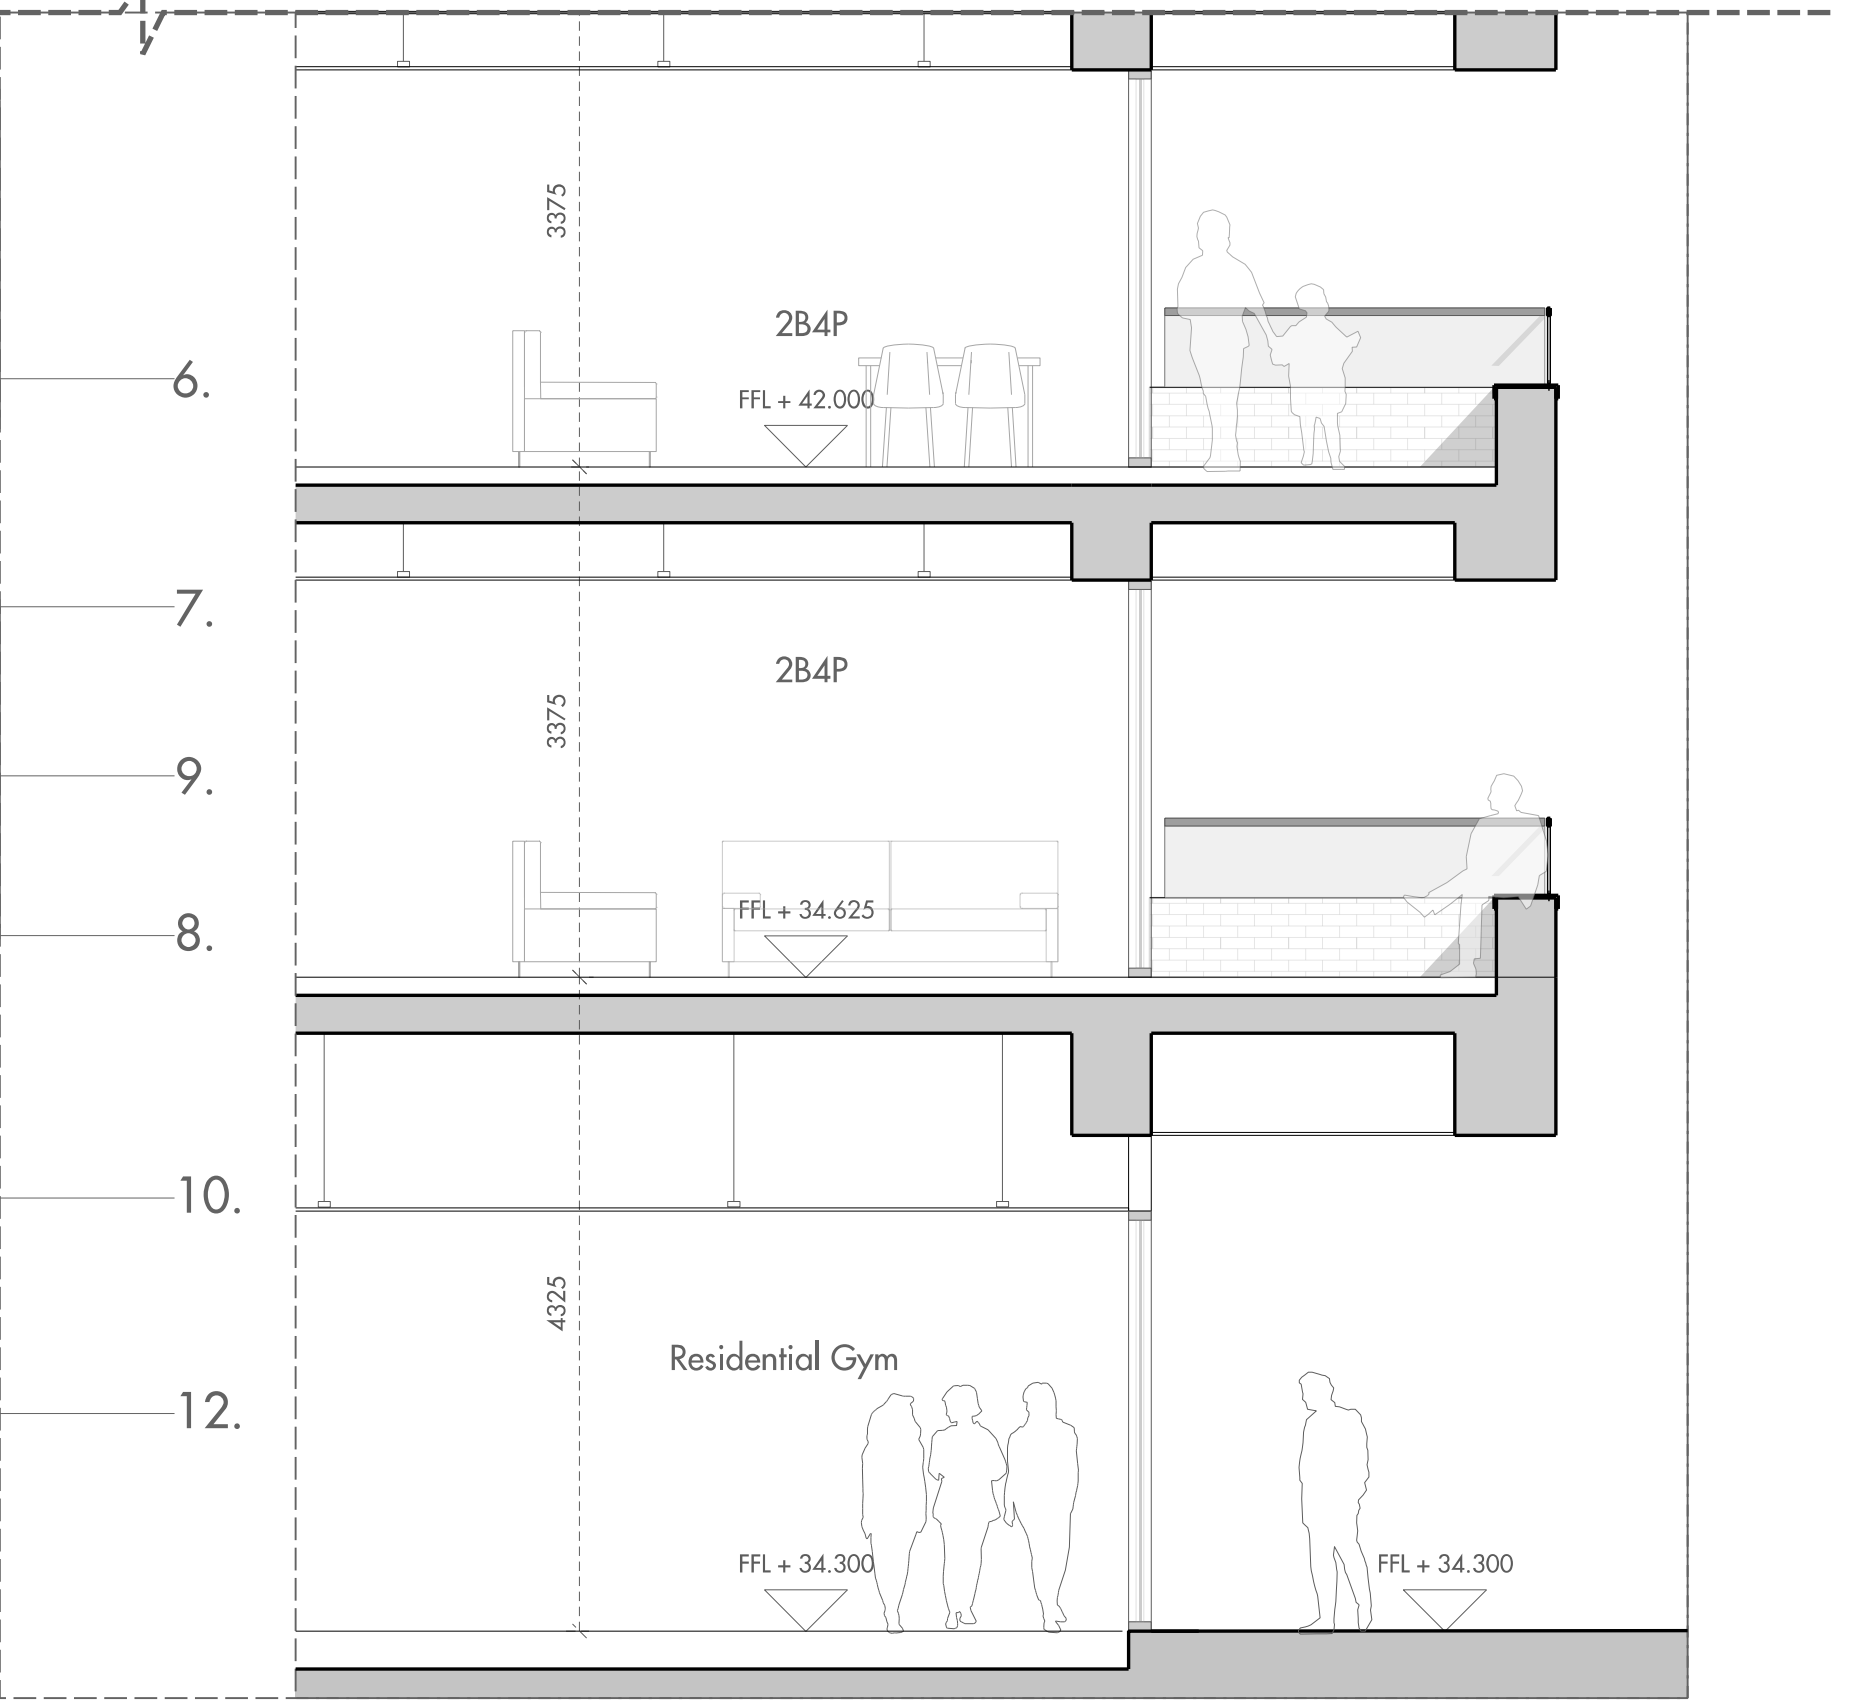


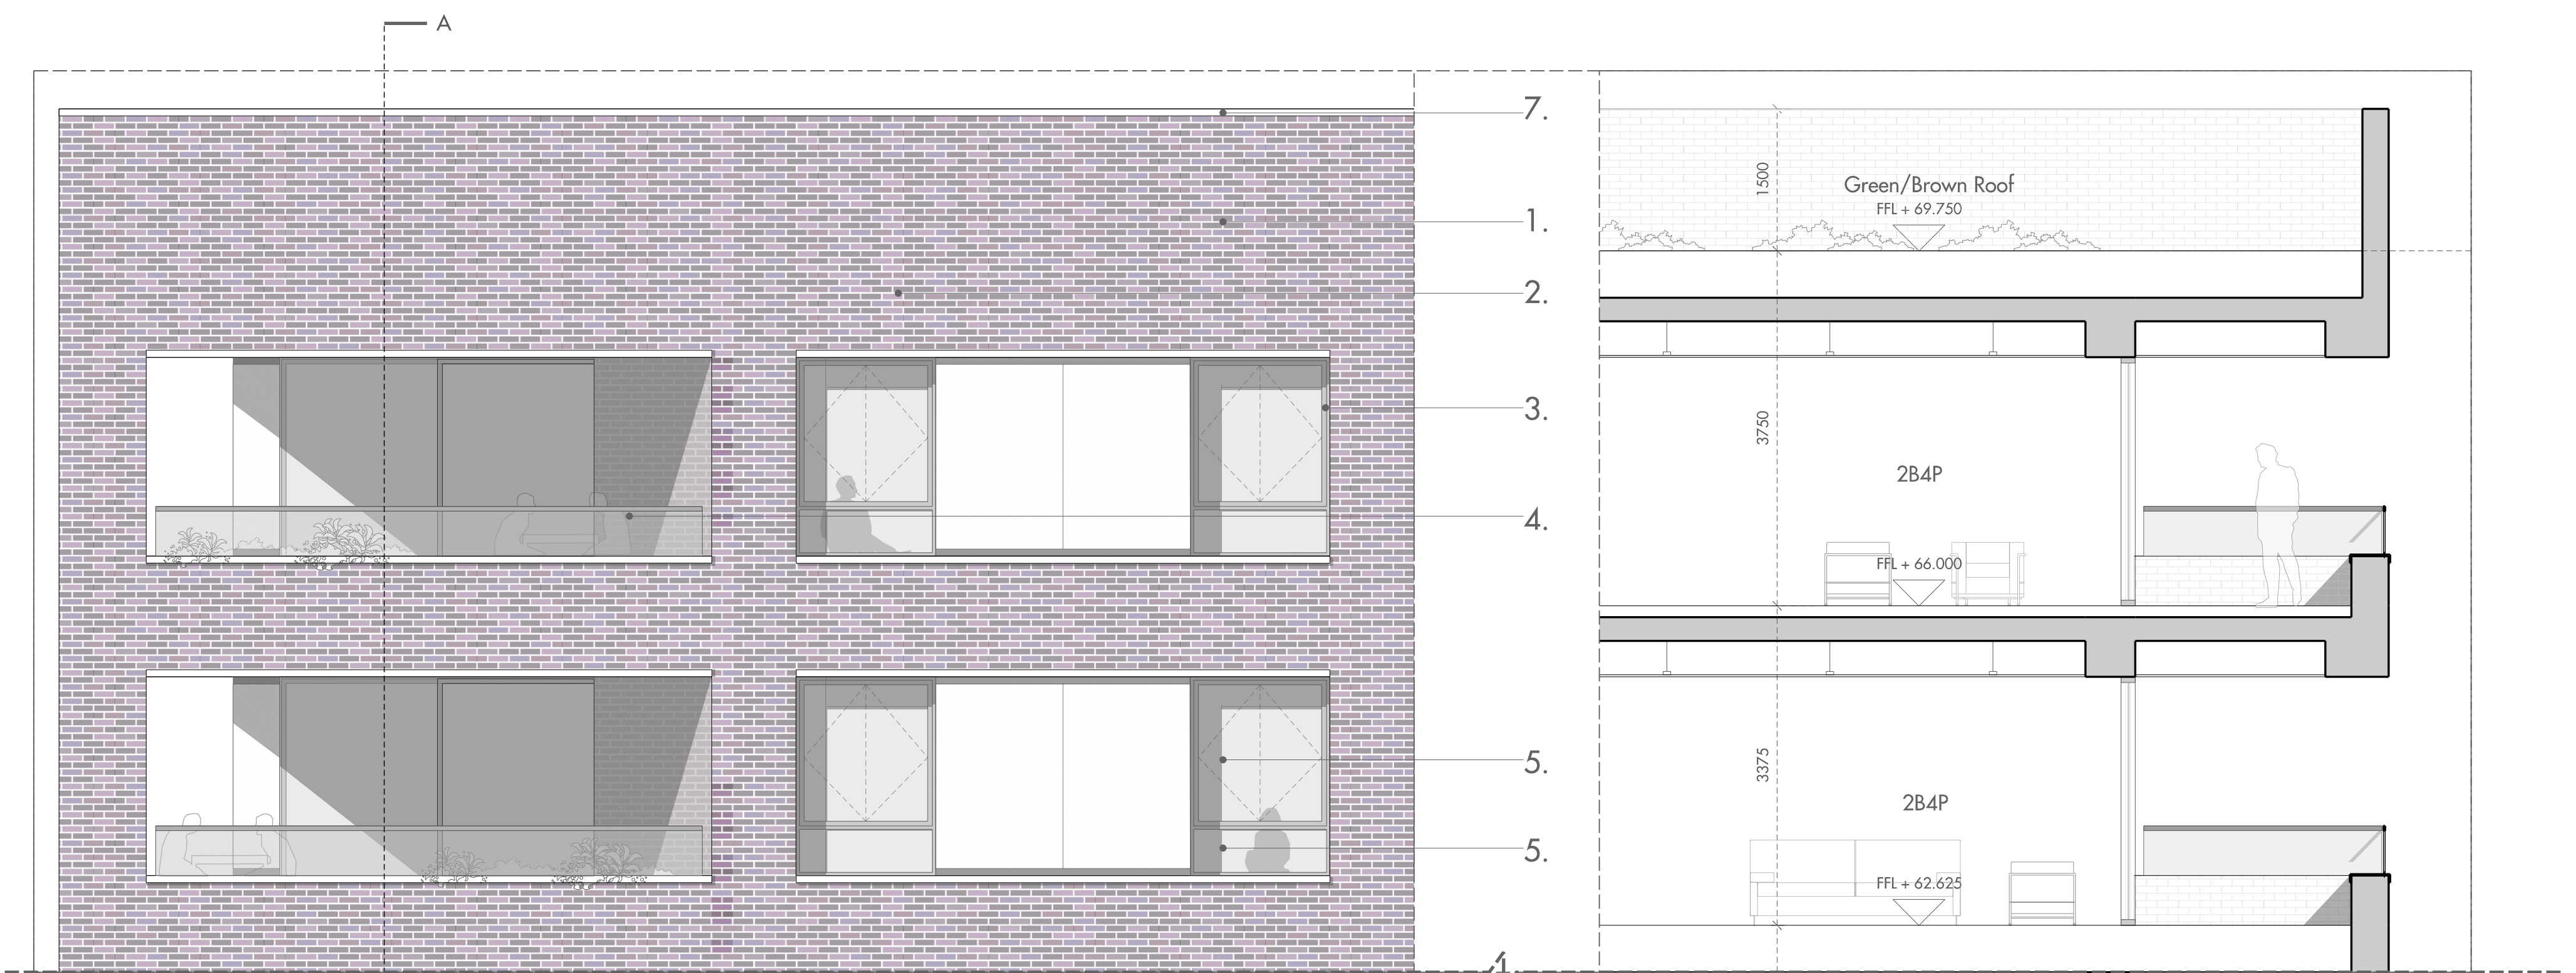

Bay Study Key

1. Brick Parapet
2. Multi Grey Brickwork
3. Metal Window Frame
4. Metal Balustrade
5. Glazing
6. Glazed Balustrade
7. Pre-Cast Concrete Fascia
8. Pre-Cast Concrete Sill
9. Pre-Cast Concrete Panel
10. Metal Louvres
11. Aluminium Door
12. Glazed Door

0 1m 2m

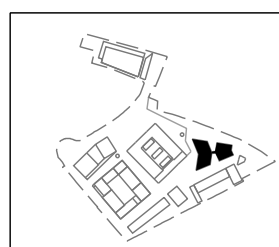

Do not scale from this drawing. Use figured dimensions only. Figured dimensions are in millimetres. All levels are in metres. All dimensions and levels shall be verified on site before proceeding with works. Detailed site survey to be carried out to verify positions and level relationships with site features and ordnance survey. The architect must be notified of any discrepancy. Where building components are described in the specification as contractor designed, "construction" information relating to those components on this drawing represents design intent only.

REV	DATE	DESCRIPTION	OXD	REV	DATE	DESCRIPTION	OXD
F1	30/06/2017	ISSUED FOR PLANNING	ANGA				




telephone
facsimile
email

Allies and Morrison
85 Southwark Street
London SE1 0HX
020 7921 0100
020 7921 0101
info@alliesandmorrison.com
A&M JOB NO: 1095

CAMDEN GOODS YARD
BLOCK C
WEST ELEVATION BAY STUDY
1095_03_07_400


SCALE 1:50 @A1 1:100@A3



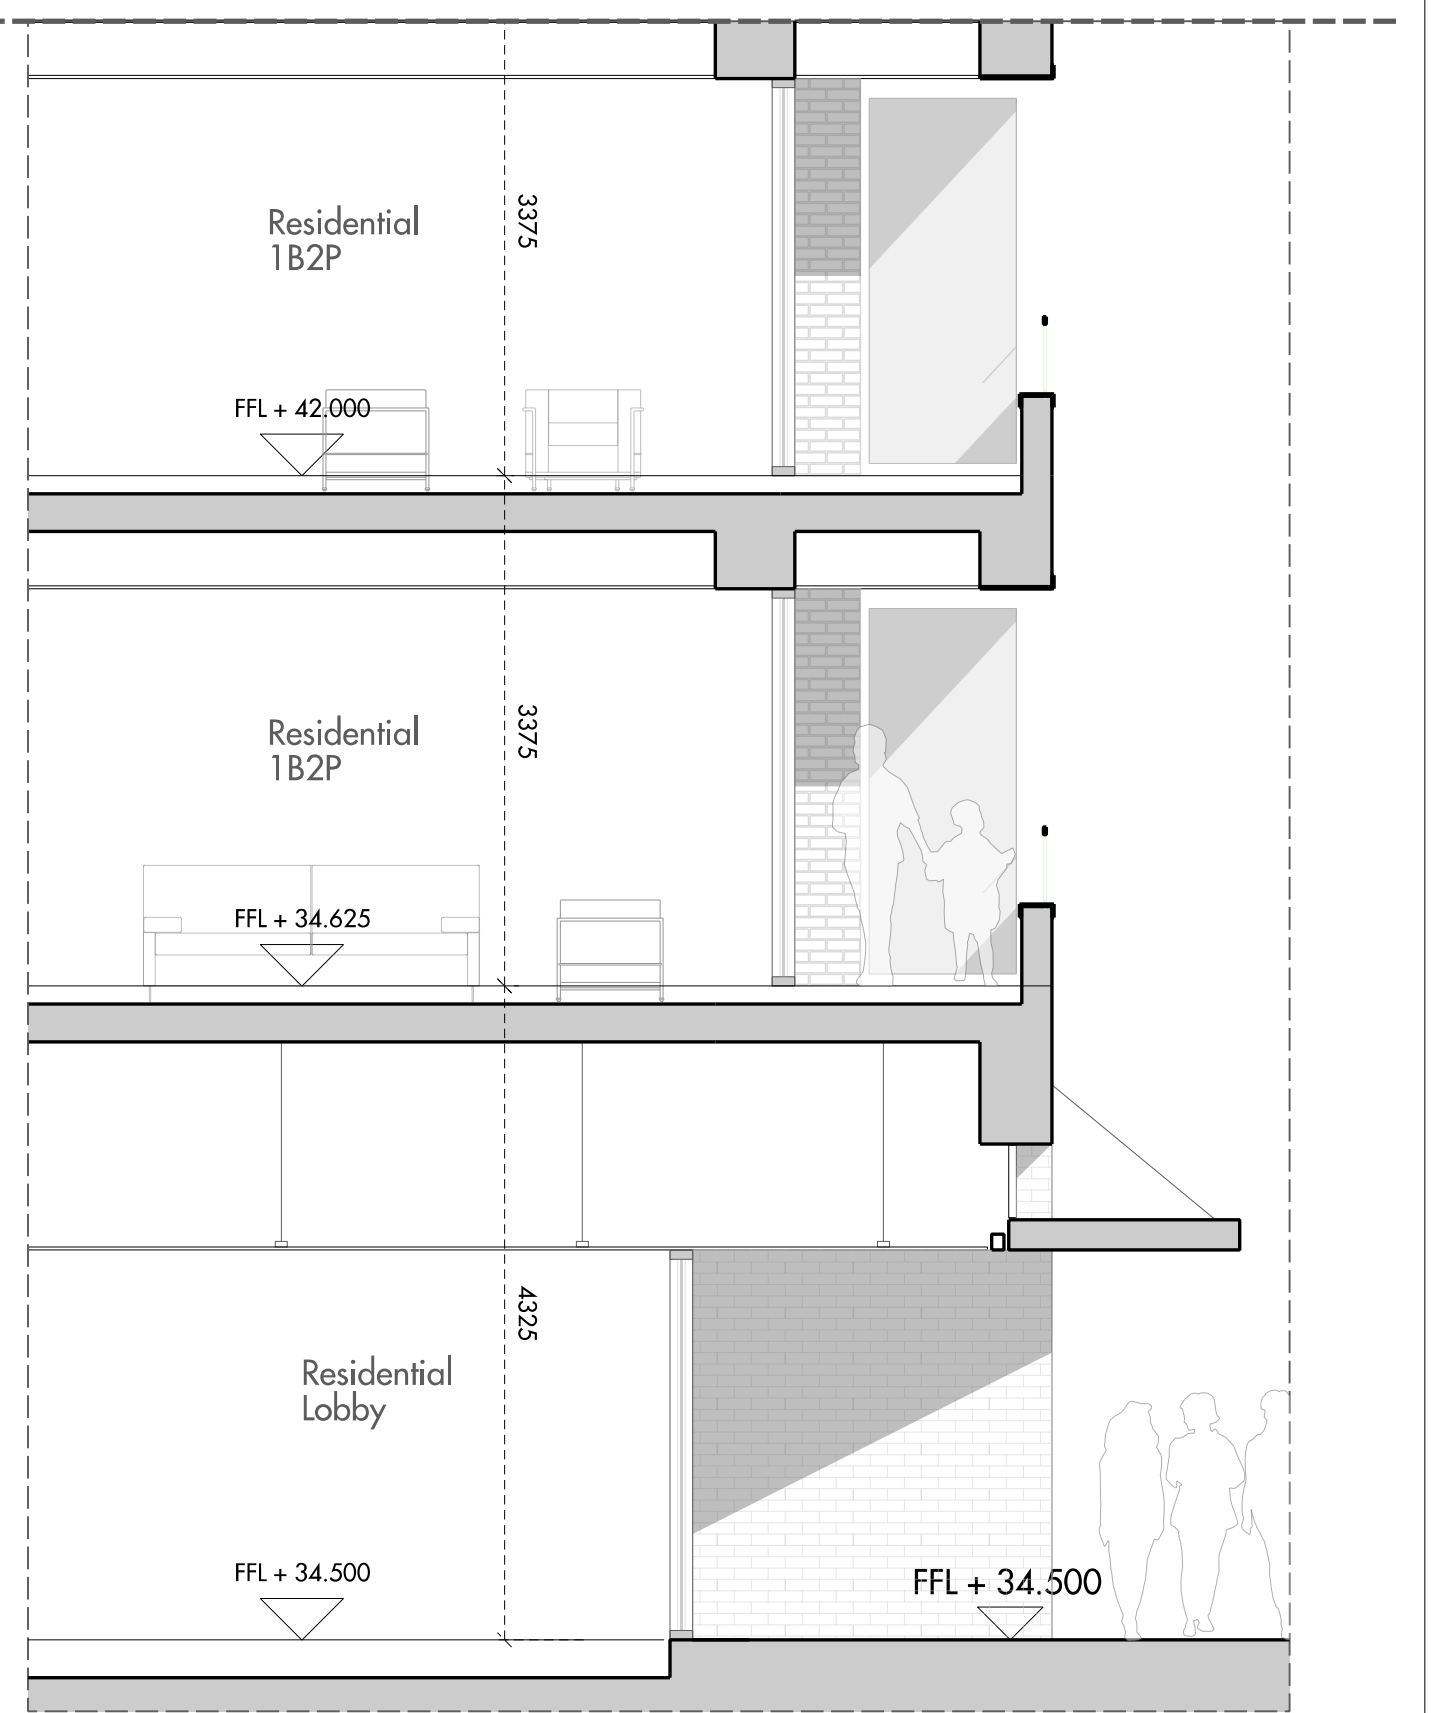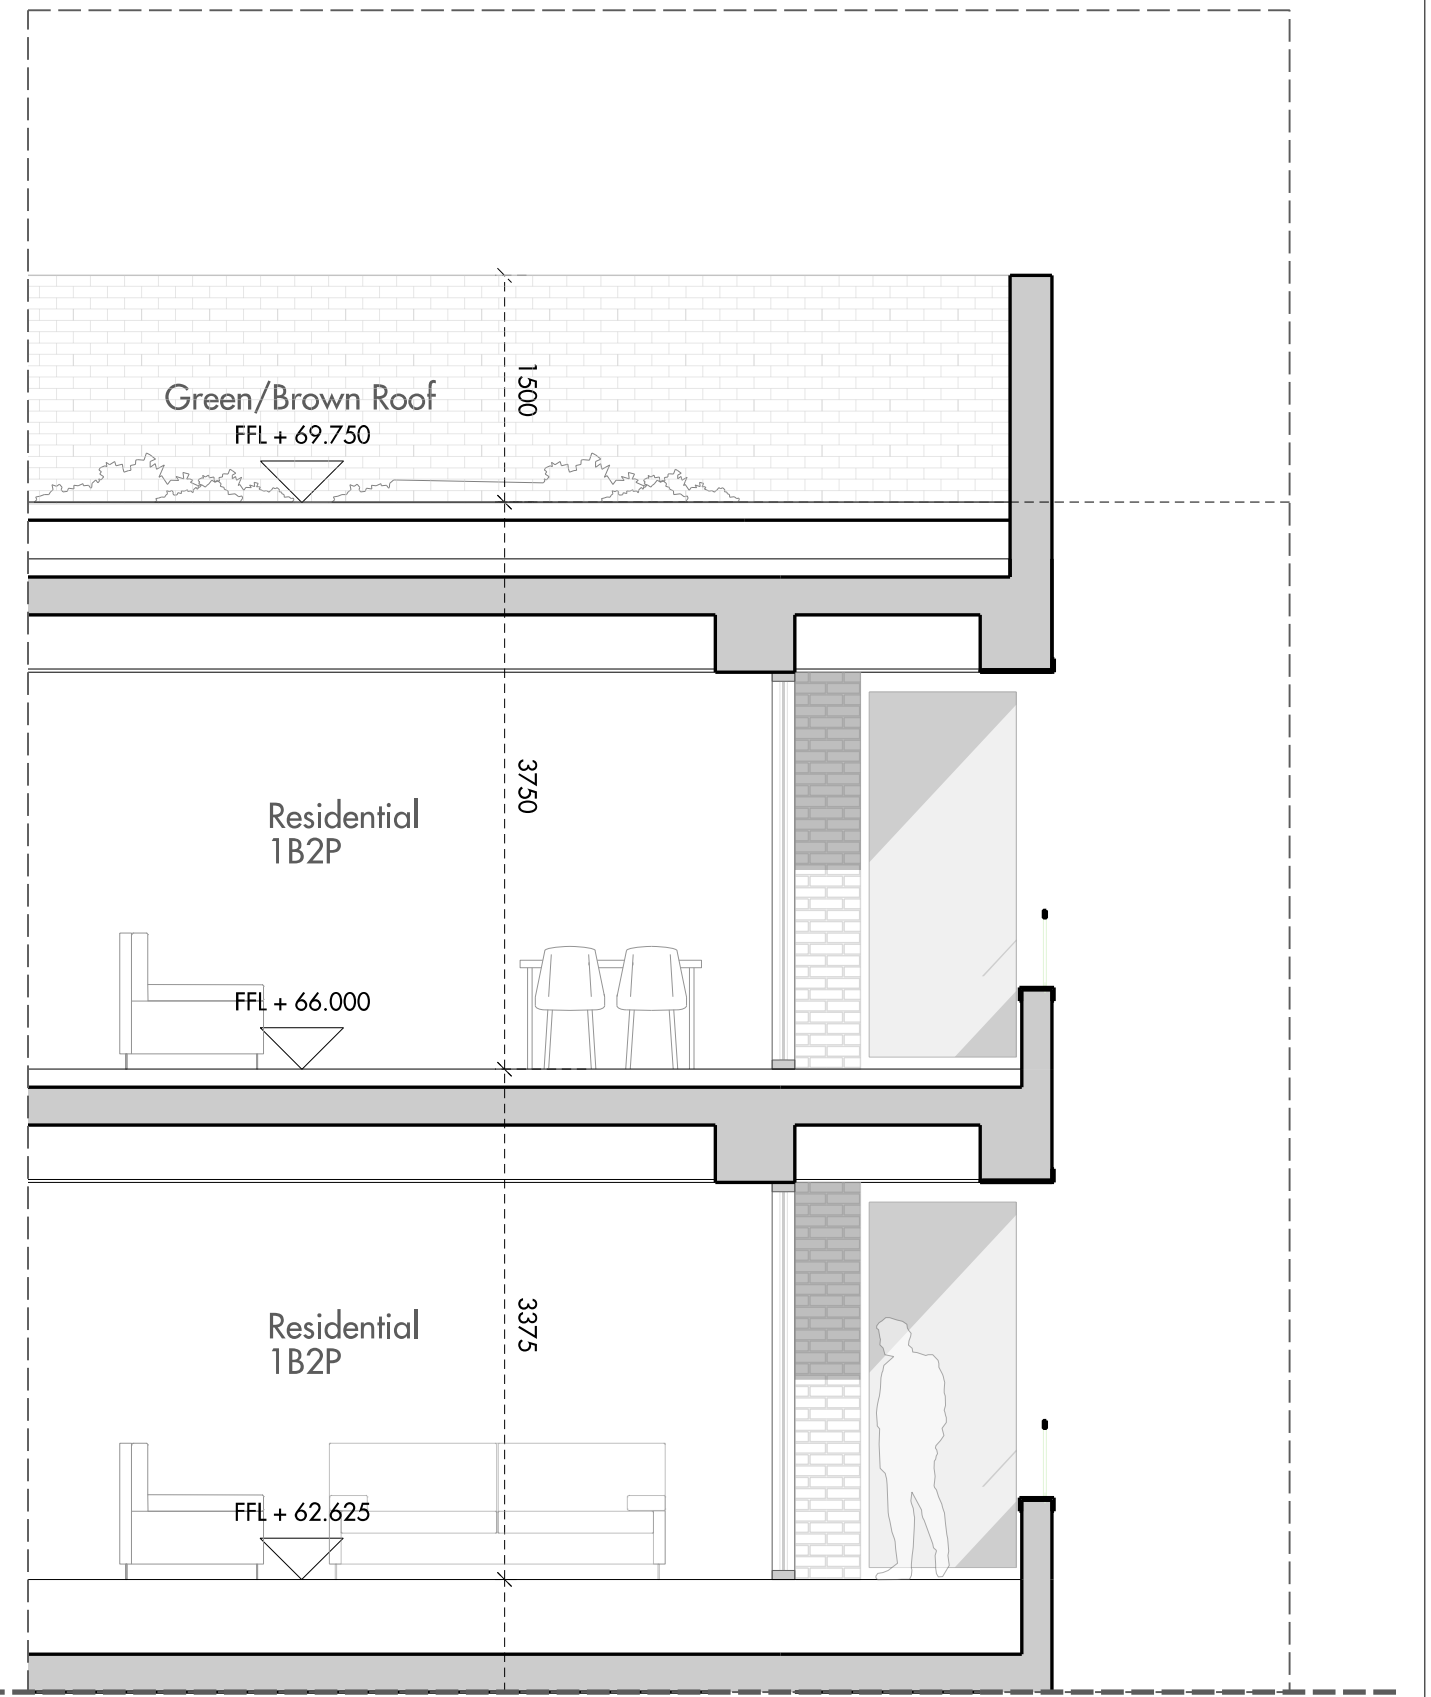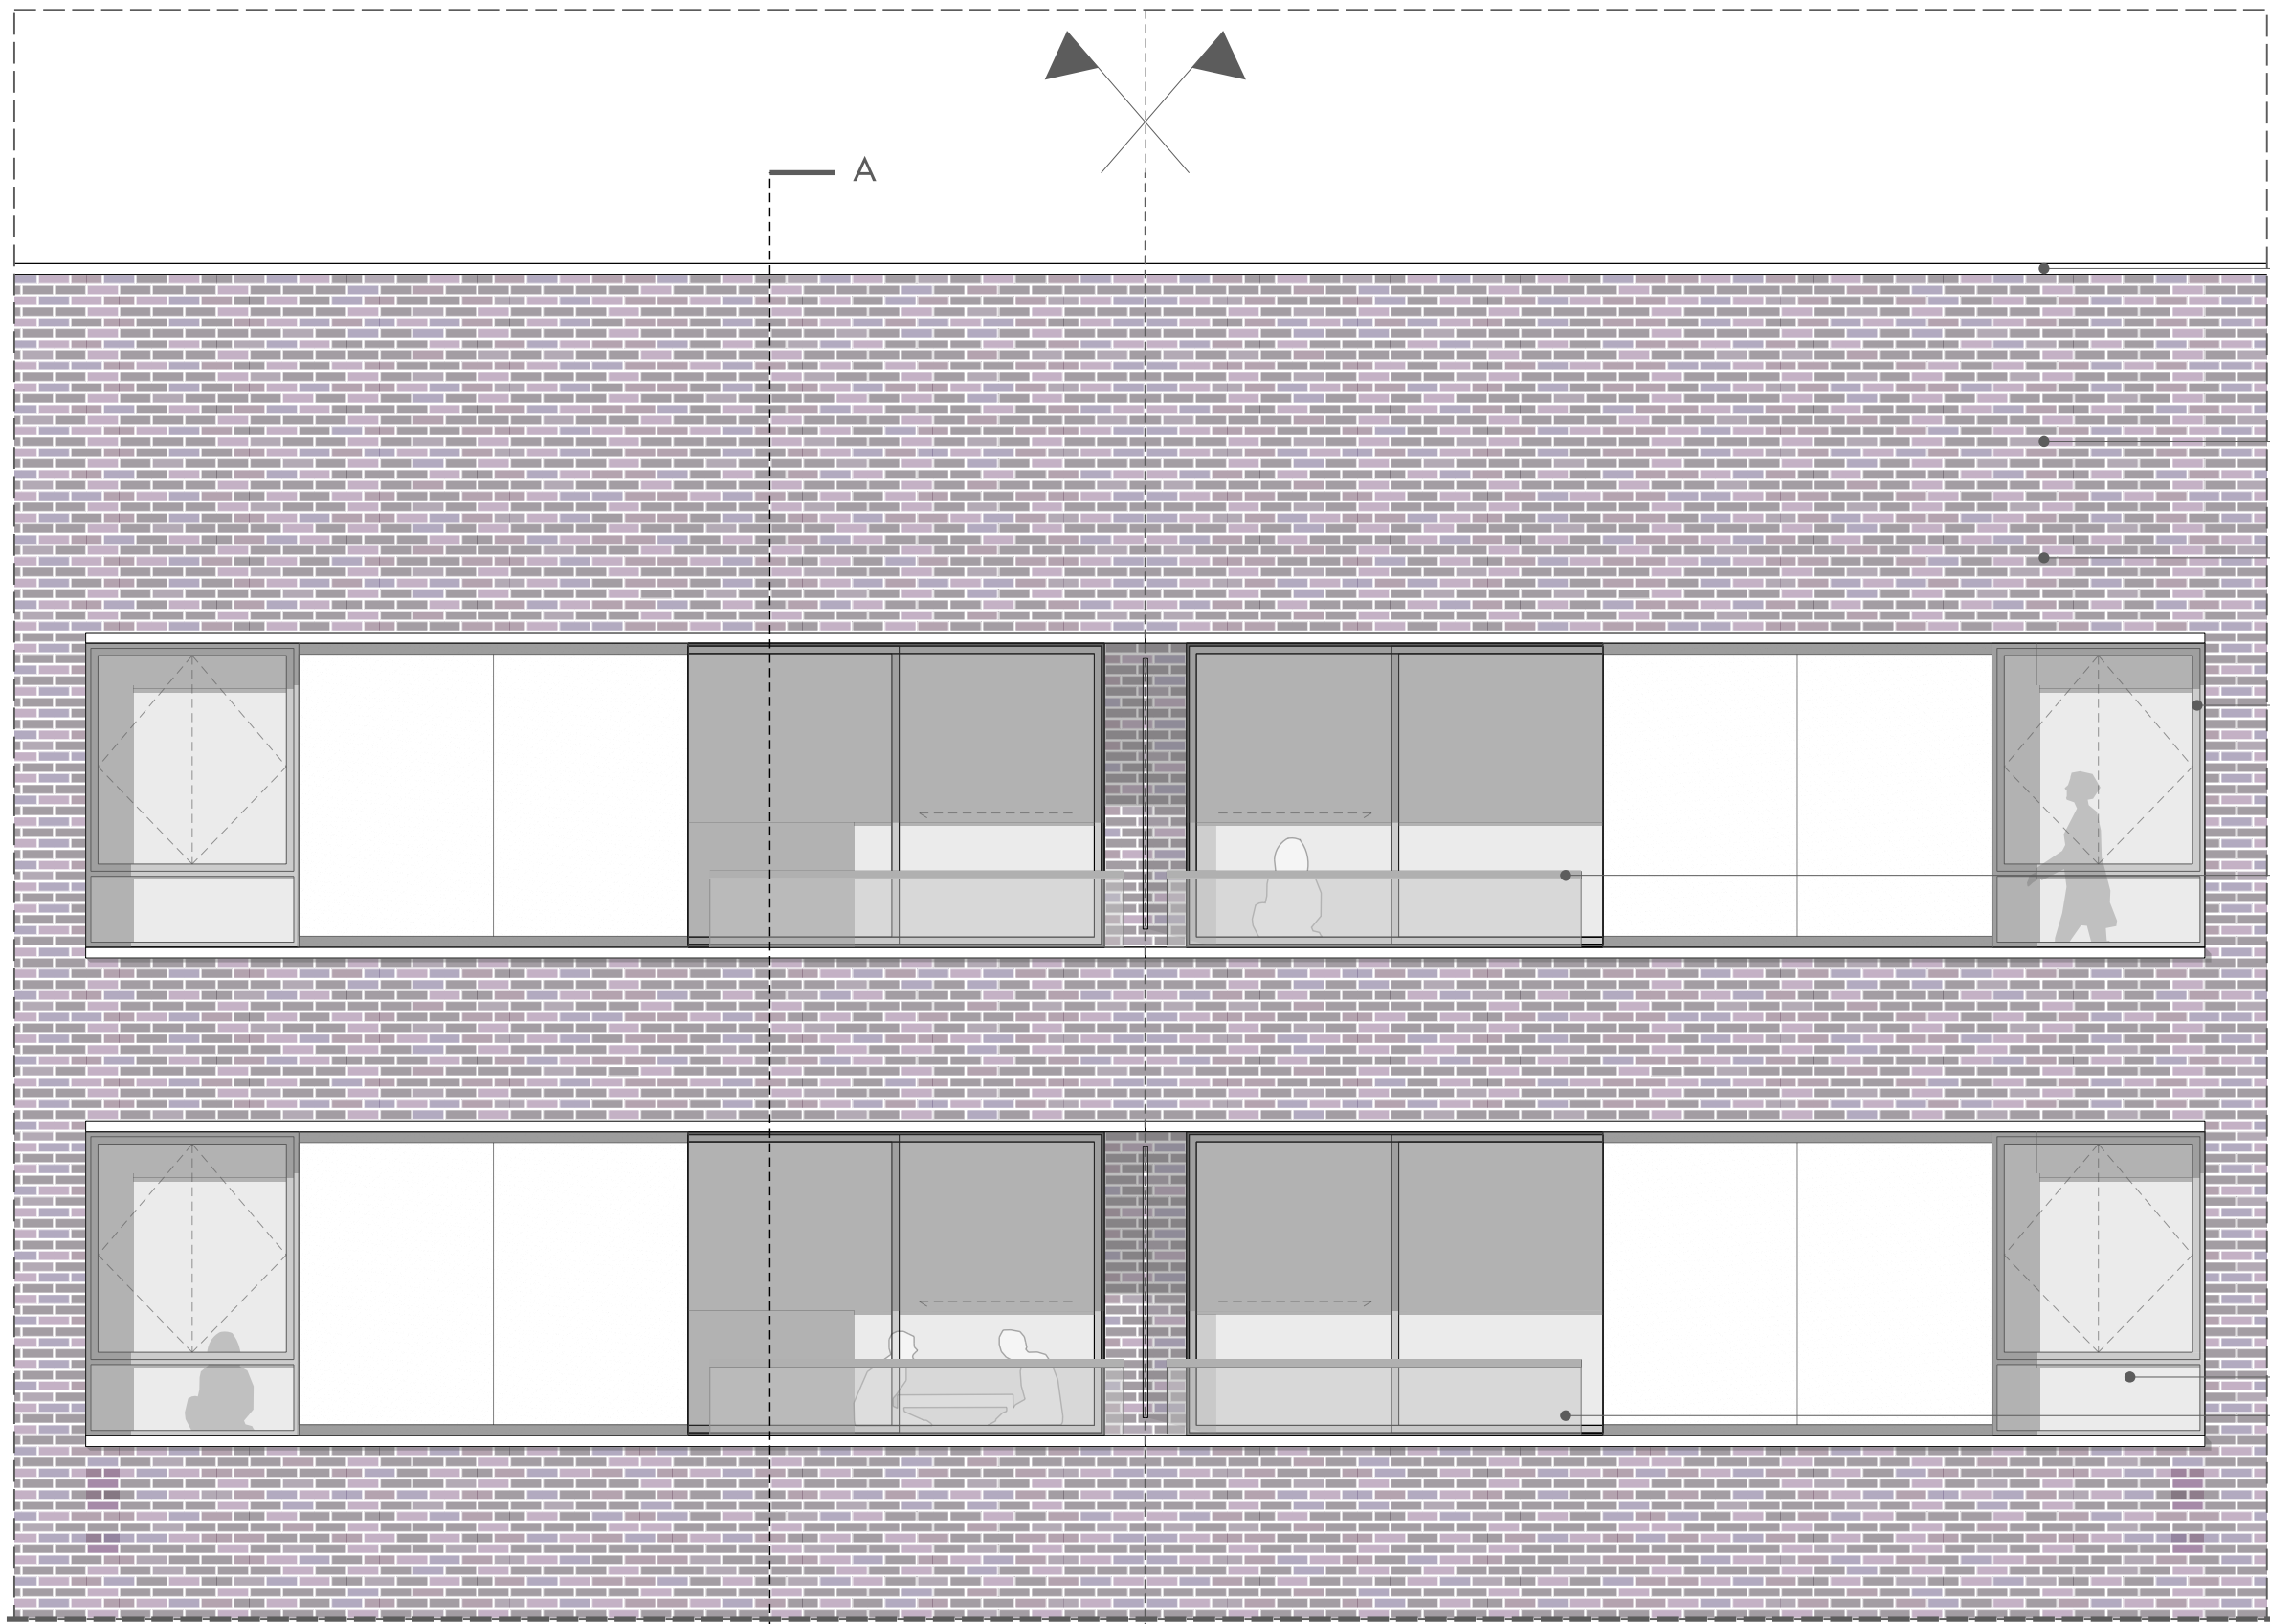


01 Block C : West Elevation
1:50

02 Block C : Section AA
1:50

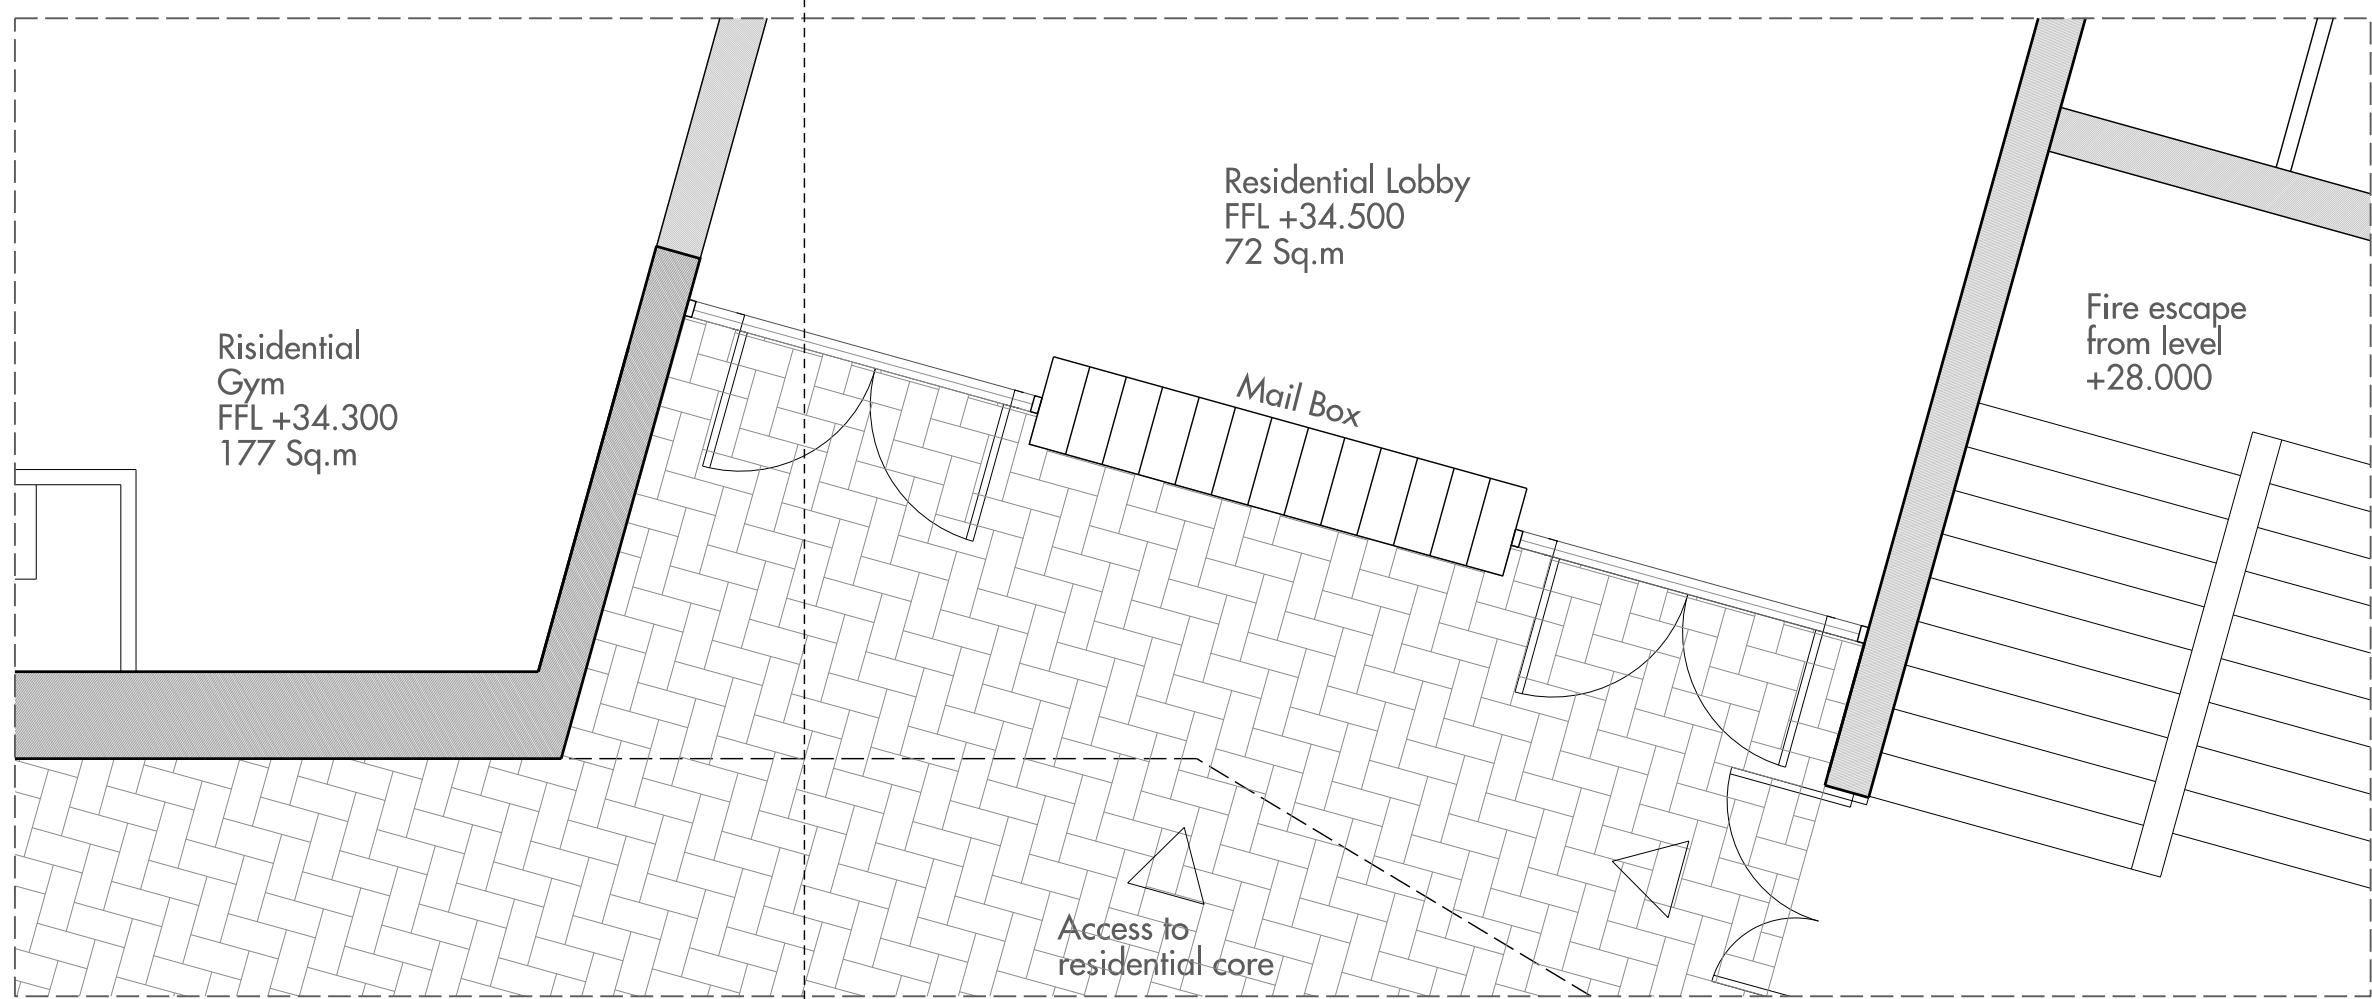

03 Block C : Ground Floor
1:50

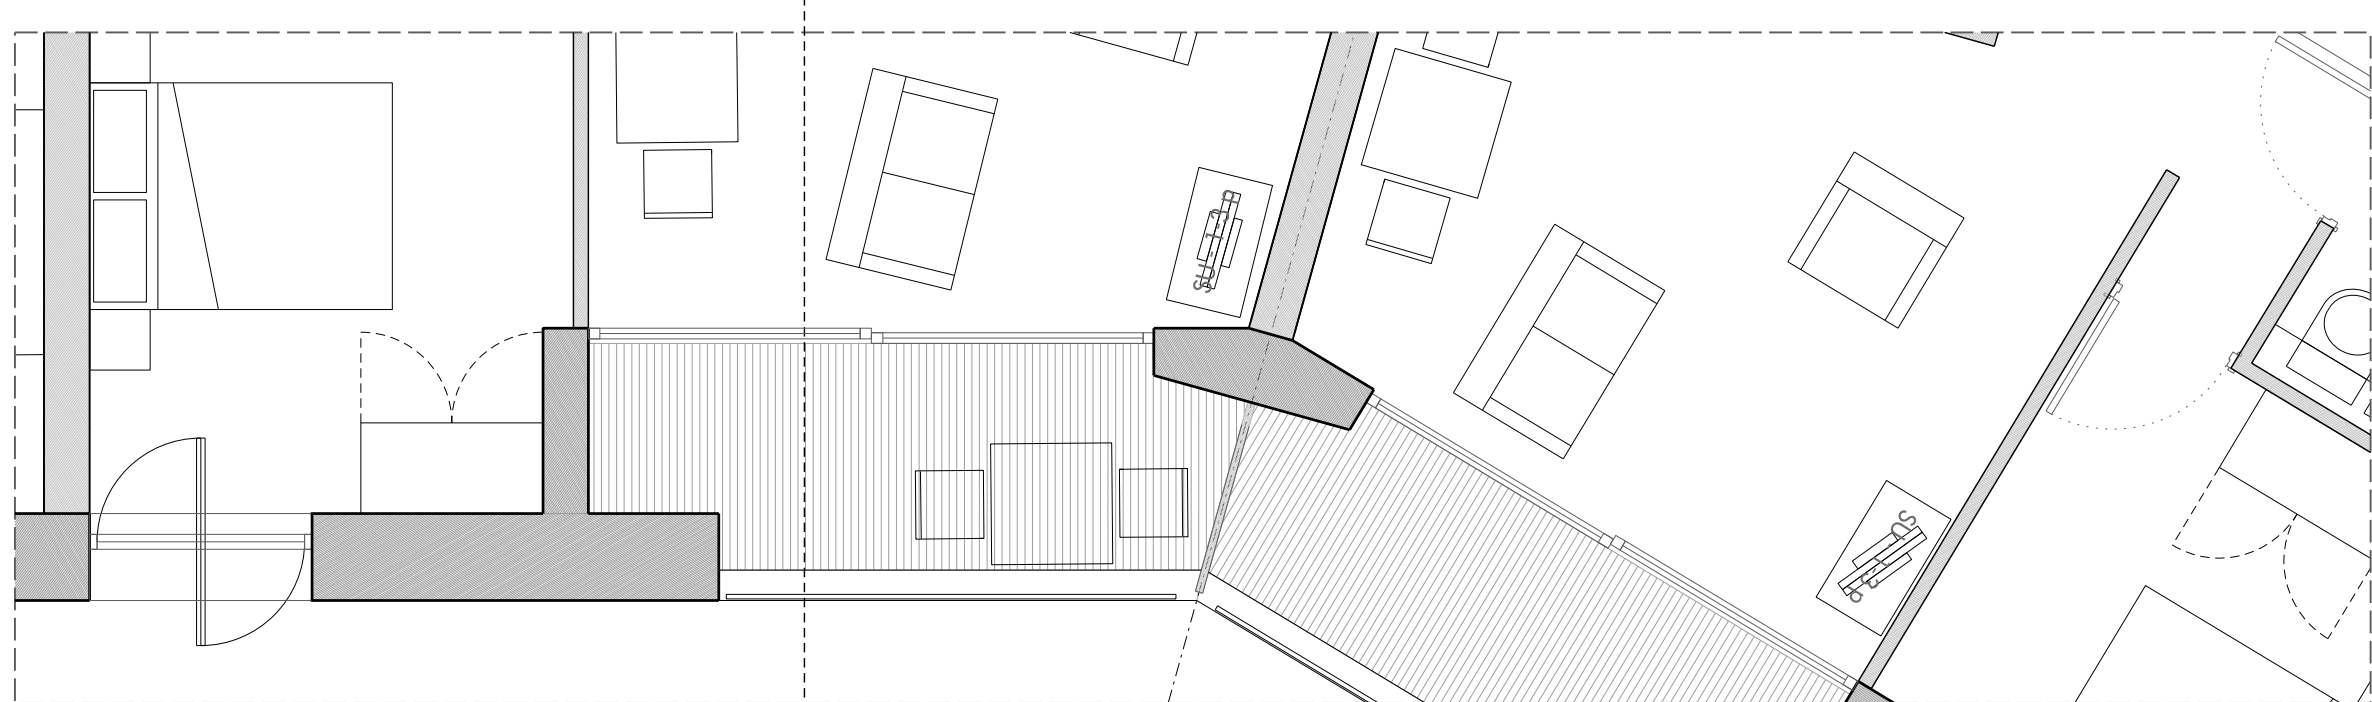

04 Block C : Typical Floor Plan
1:50

Bay Study Key

1. Brick Parapet
2. Multi Grey Brickwork
3. Metal Window Frame
4. Metal Balustrade
5. Glazing
6. Glazed Balustrade
7. Pre-Cast Concrete Fascia
8. Pre-Cast Concrete Sill
9. Pre-Cast Concrete Panel
10. Metal Louvres
11. Aluminium Door
12. Glazed Door
13. Translucent Glazing

0 1m 2m

Do not scale from this drawing. Use figured dimensions only. Figured dimensions are in millimetres. All levels are in metres. All dimensions and levels shall be verified on site before proceeding with works. Detailed site survey to be carried out to verify positions and level relationships with site features and ordnance survey. The architect must be notified of any discrepancy. Where building components are described in the specification as contractor designed, "construction" information relating to those components on this drawing represents design intent only.

REV	DATE	DESCRIPTION	CD	REV	DATE	DESCRIPTION	CD
P1	30/06/2017	ISSUED FOR PLANNING	WGL				

Allies and Morrison
85 Southwark Street
London SE1 0HX
020 7921 0100
020 7921 0101
info@alliesandmorrison.com
A&M JOB NO: 1095

CAMDEN GOODS YARD
BLOCK C
WEST ELEVATION BAY STUDY 2
1095_03_07_402

SCALE 1:50 @A1 1:100@A3