






01 Block F : North Elevation  
1:50

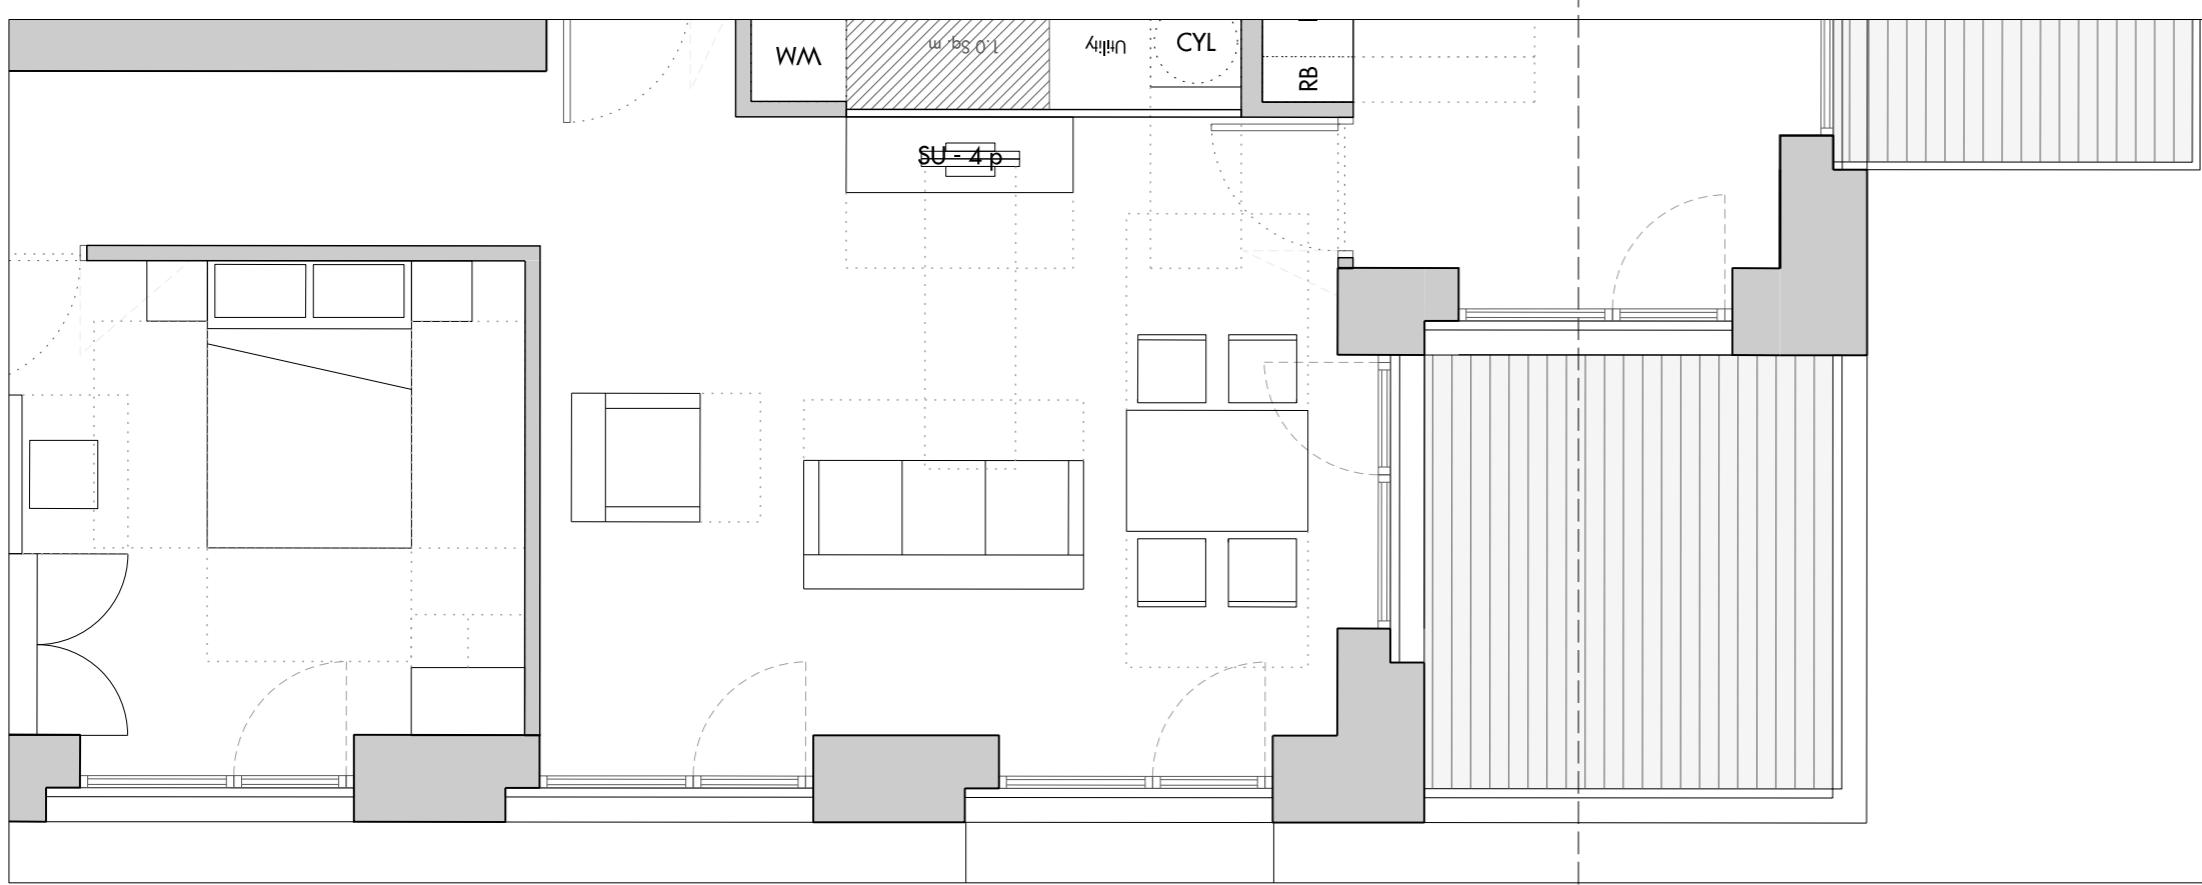

02 Block F : Fifth Floor Plan  
1:50

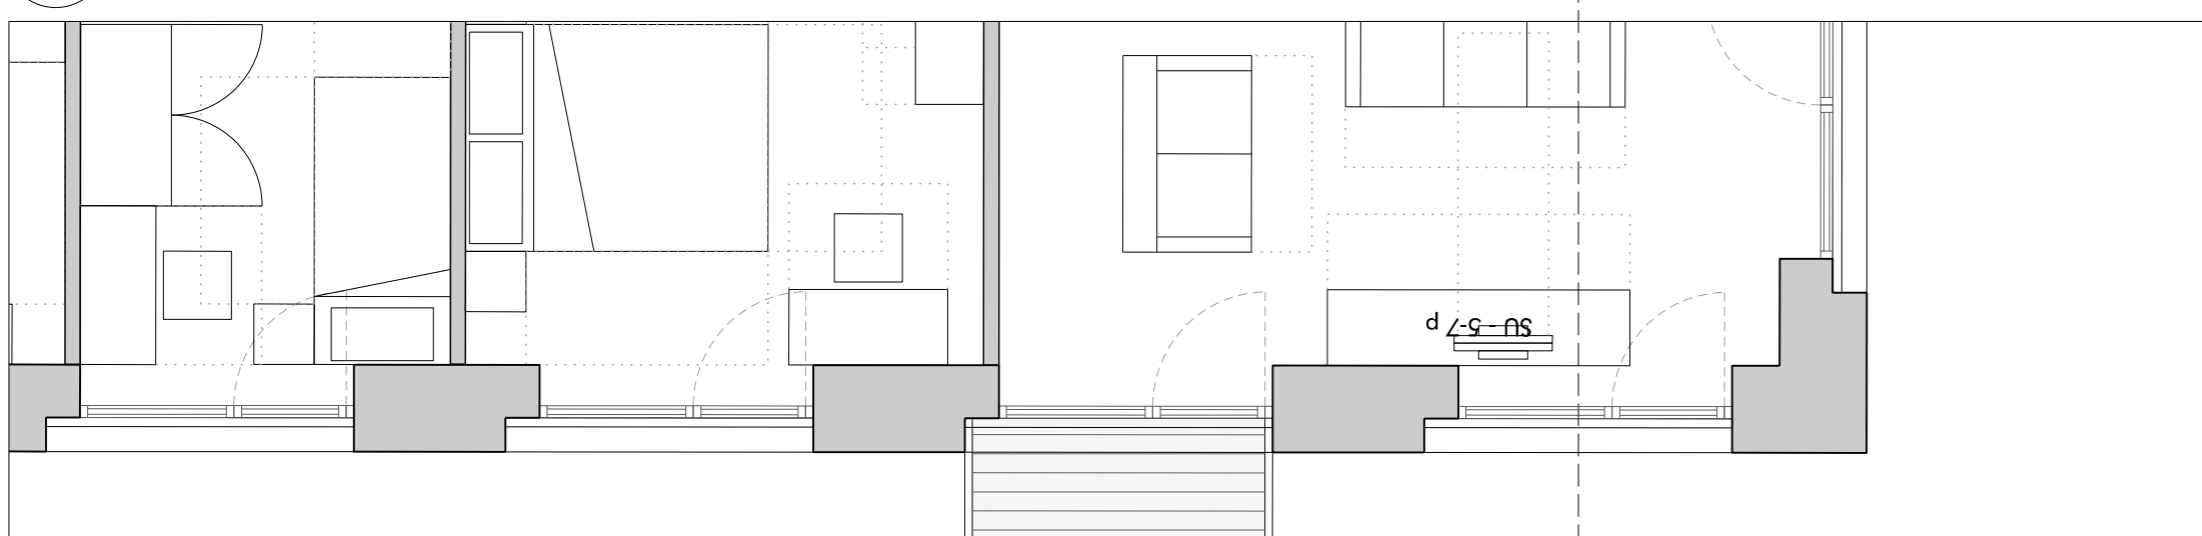

03 Block F : Third Floor Plan  
1:50

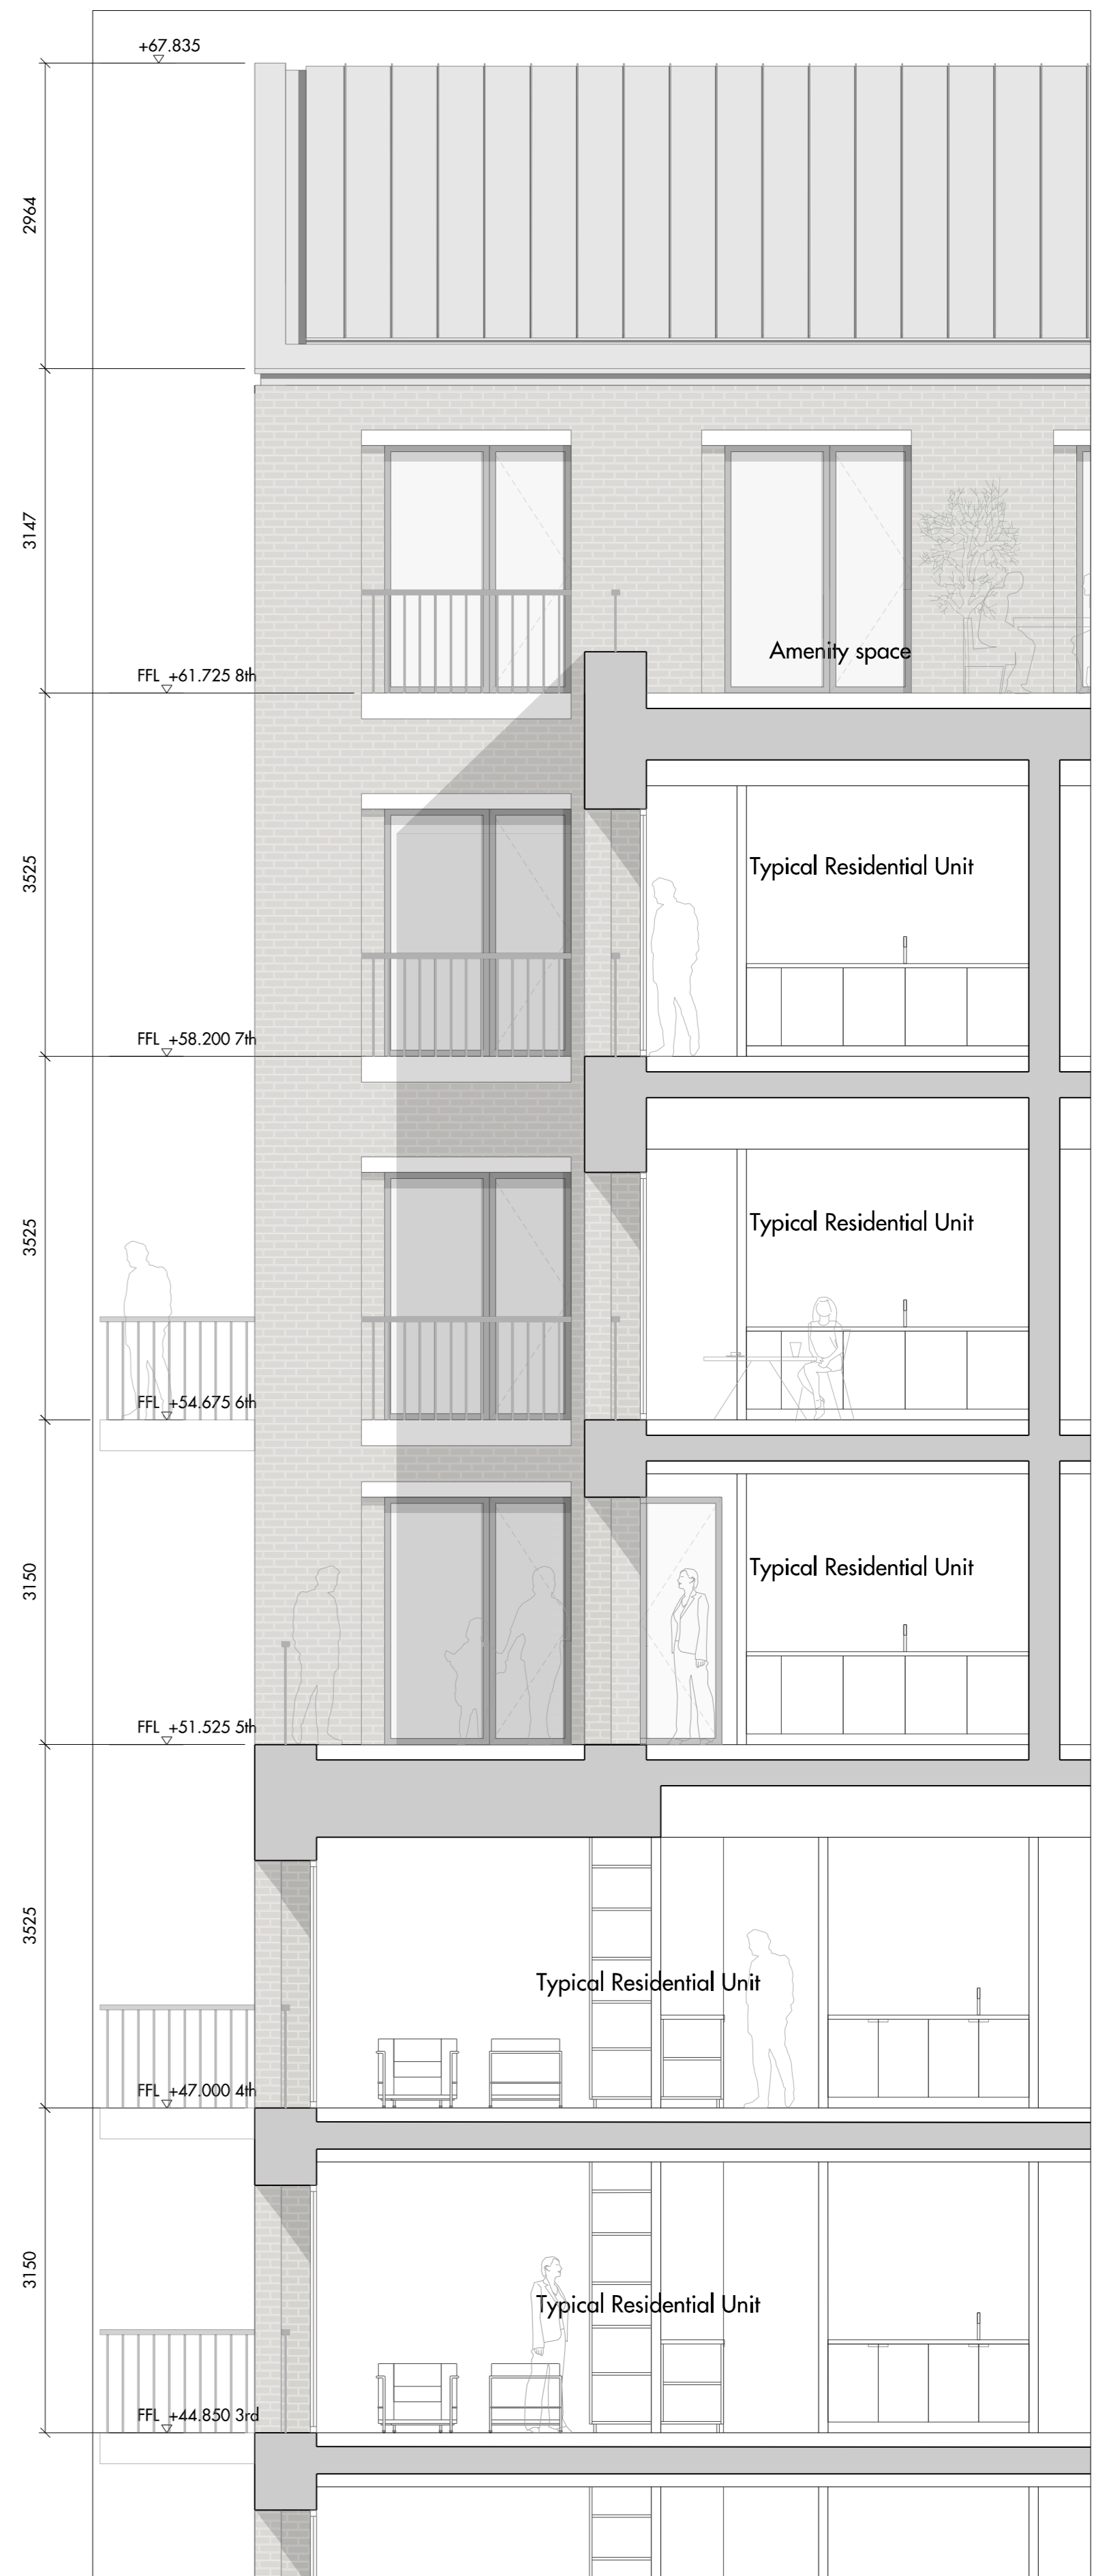

04 Block F : Section EE  
1:50

Bay Study Key

1. Roof - Zinc
2. Black Metal Balustrade
3. Concrete Lintel
4. Brick Recess
5. Glazing
6. Concrete Cill
7. Dark Metal Window Frame
8. Concrete Balcony
9. Grey Brickwork

0 1m 2m

Do not scale from this drawing. Use figured dimensions only. Figured dimensions are in millimetres. All levels are in metres. All dimensions and levels shall be verified on site before proceeding with works. Detailed site survey to be carried out to verify positions and level relationships with site features and ordnance survey. The architect must be notified of any discrepancy. Where building components are described in the specification as contractor designed, "construction" information relating to those components on this drawing represents design intent only.


REV	DATE	DESCRIPTION	CKD	REV	DATE	DESCRIPTION	CKD
P1	30/06/2017	ISSUED FOR PLANNING	CGM				

Allies and Morrison  
85 Southwark Street  
London SE1 0HX  
020 7921 0100  
020 7921 0101  
info@alliesandmorrison.com  
A&M JOB NO: 1095


MORRISONS CHALK FARM  
BLOCK F  
BAY STUDY 1 / NORTH ELEVATION  
1095\_07\_07\_400  
SCALE 1:50 @A1 1:100@A3




01 Block F : North Elevation  
1:50

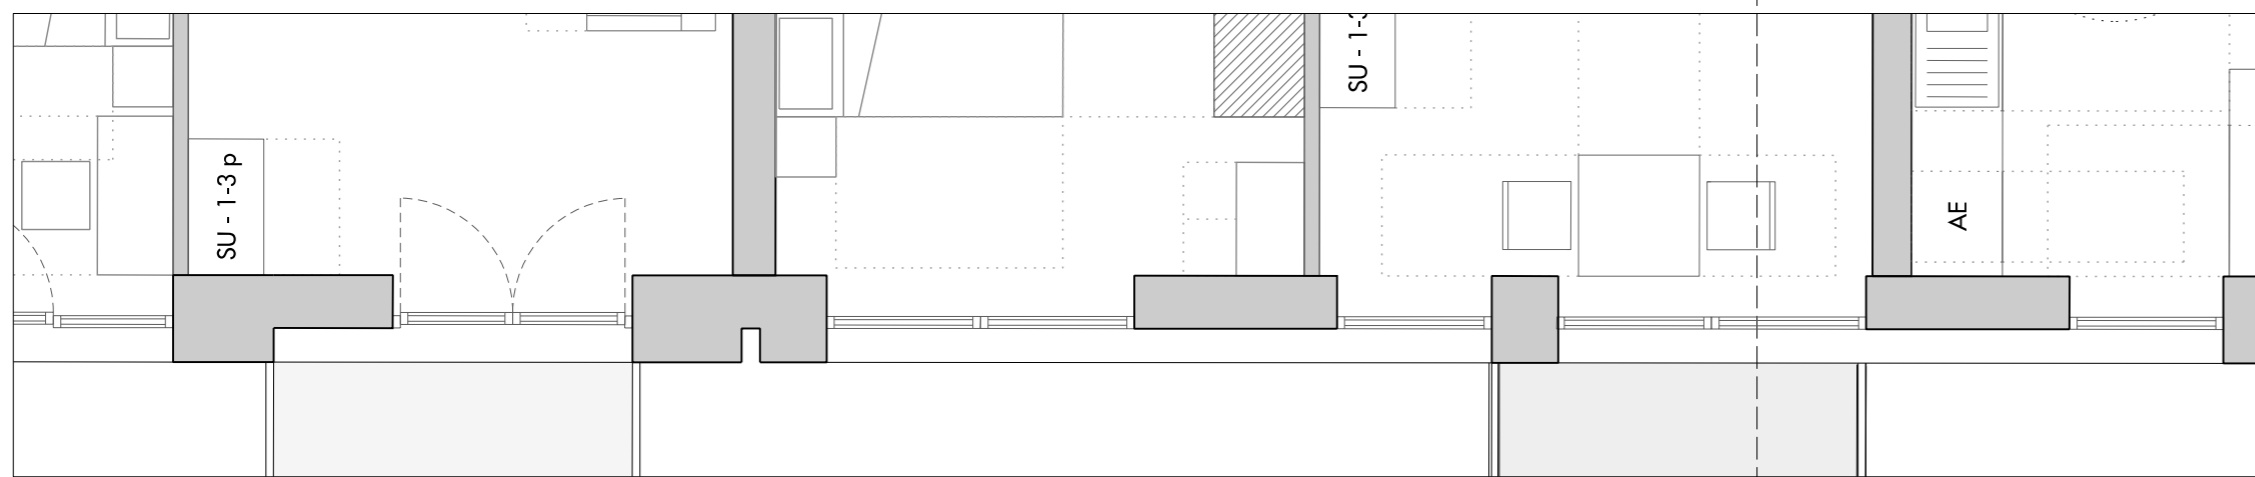

03 Block F : Third Floor Plan  
1:50

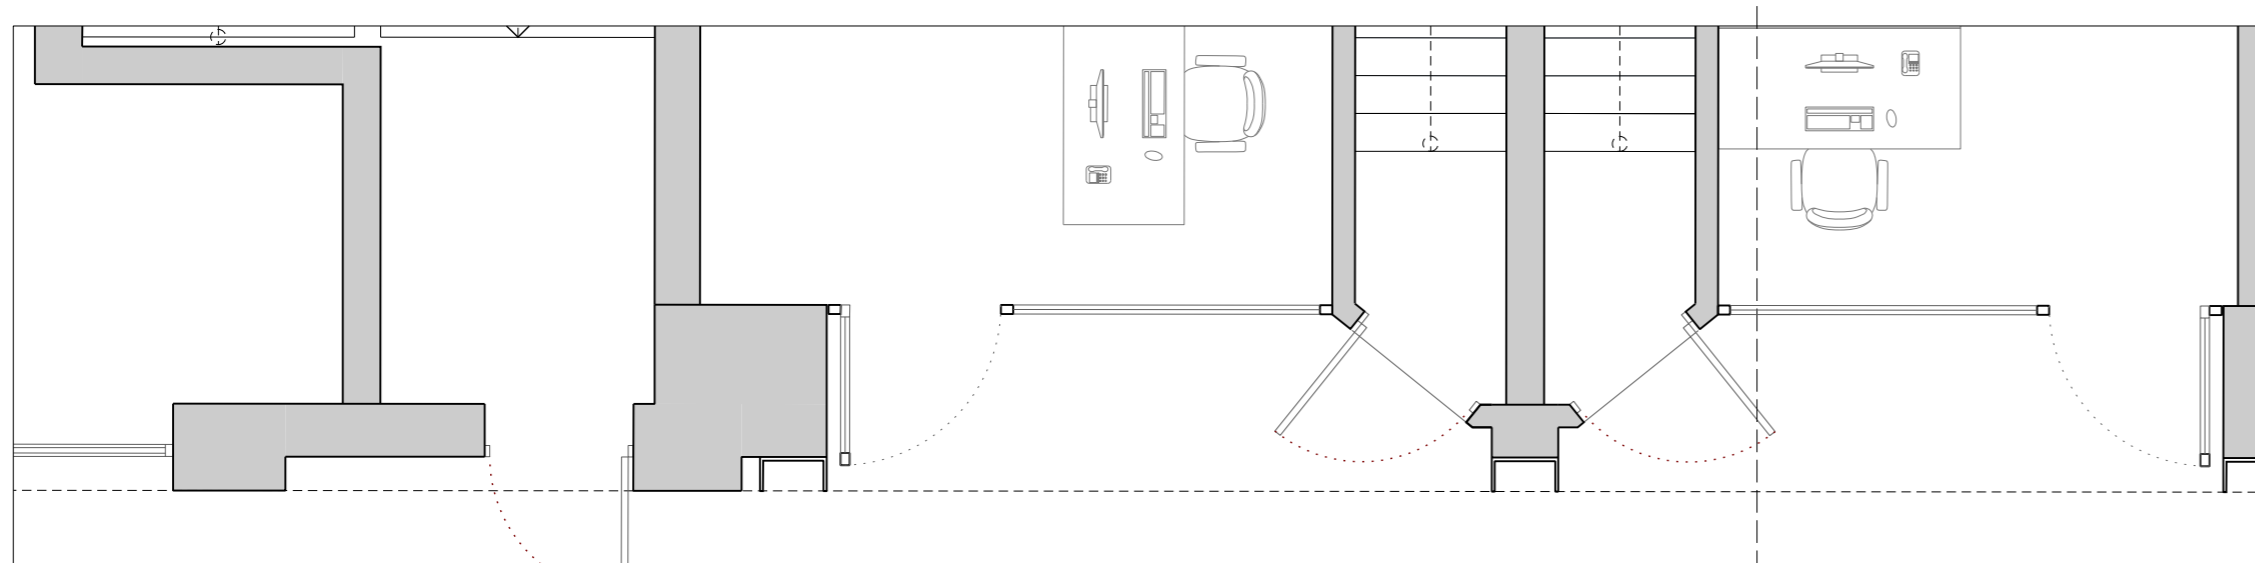

04 Block F : Ground Floor Plan  
1:50

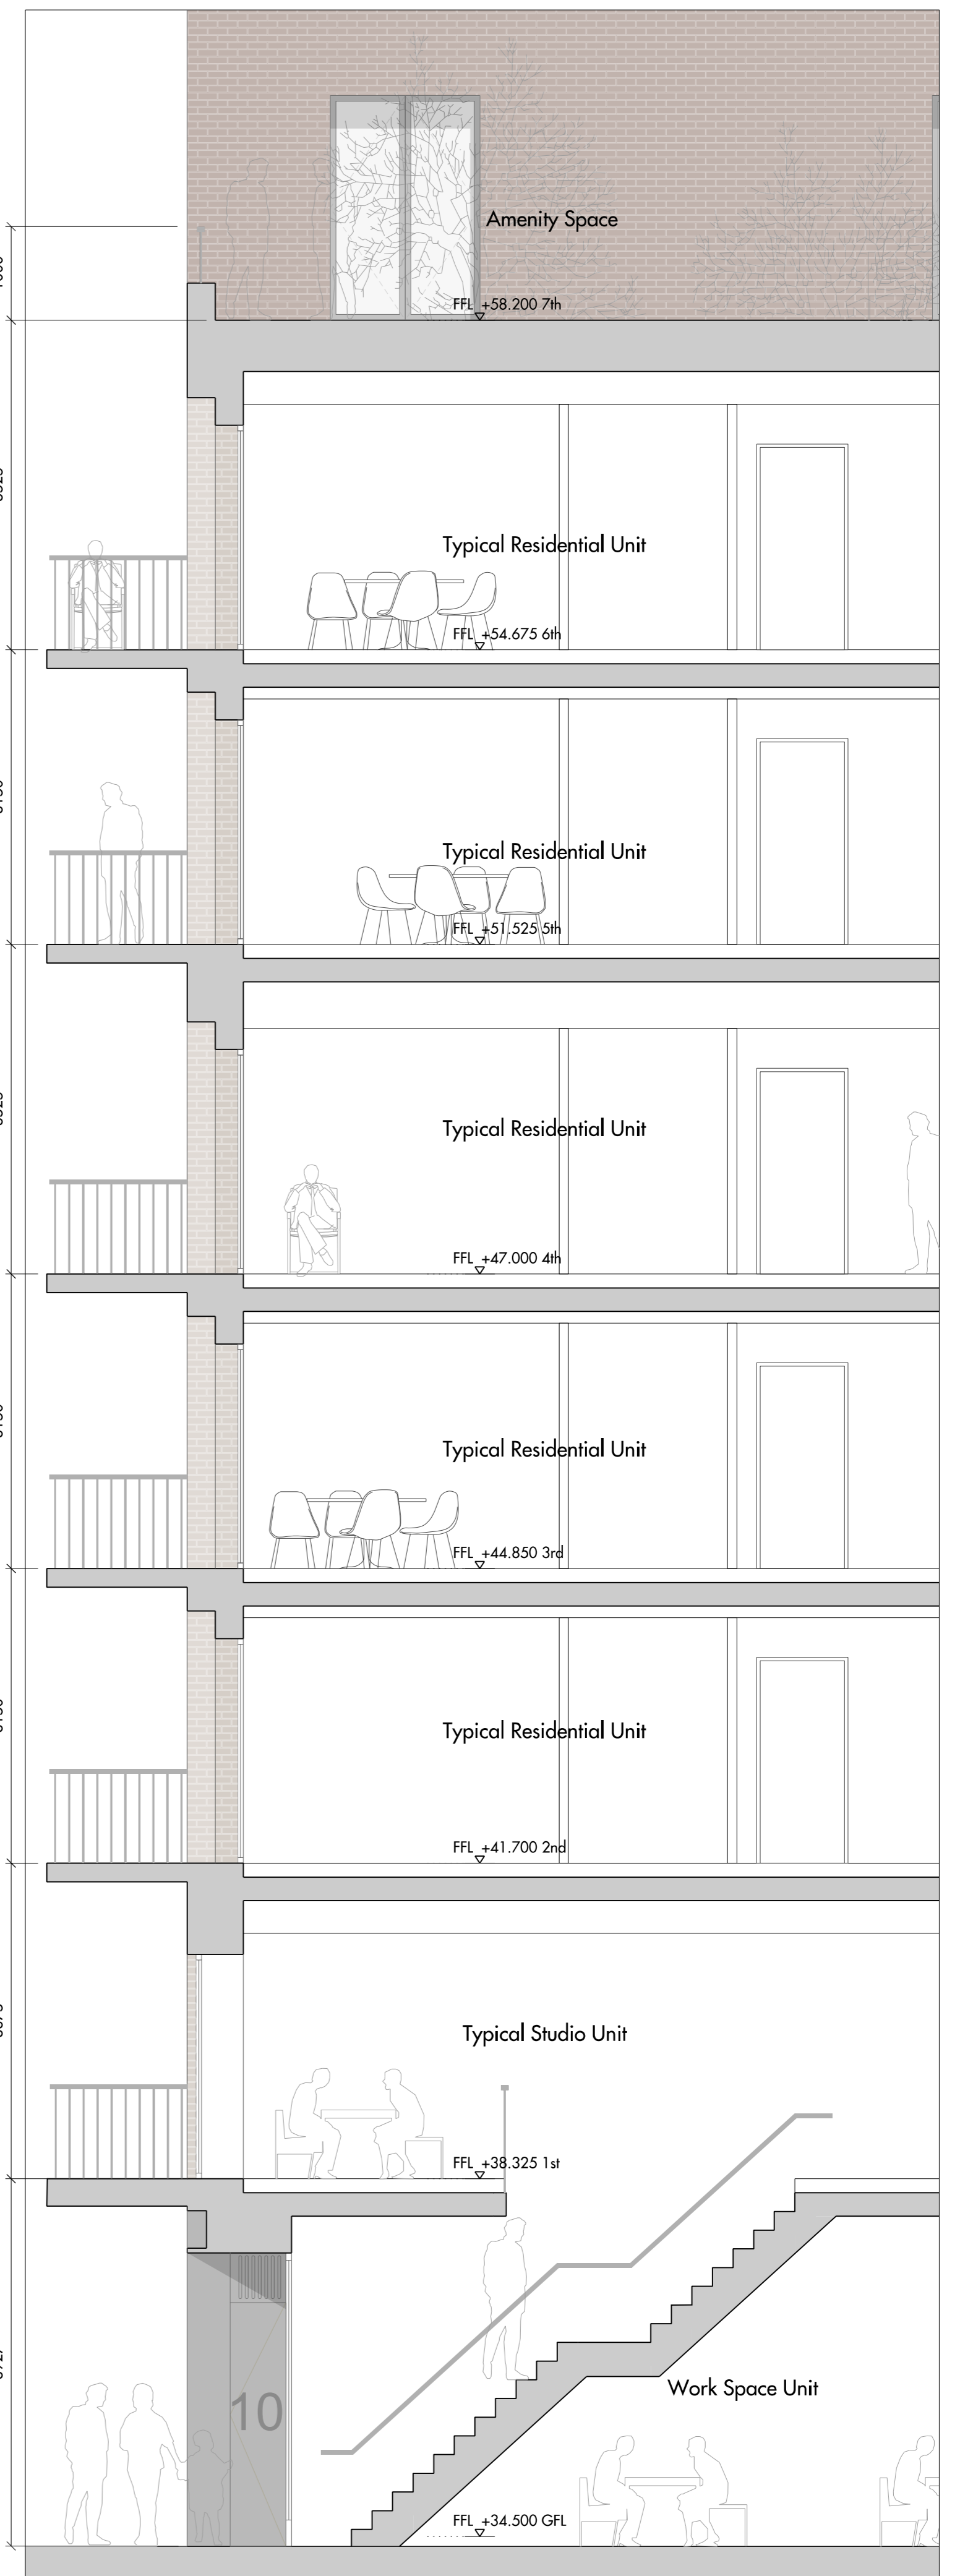

02 Block F : Section BB  
1:50

Bay Study Key

1. Black Metal Balustrade
2. Brick Recess
3. Lightly Coloured Brickwork (London Stock)
4. Brick Recess
5. Black Metal Balustrade
6. Timber Door & Window Frame
7. Metal Door & Window Frame
8. Concrete Balcony
9. Metal I-Beam Lintel
10. Metal Entrances
11. Glazing


0 1m 2m

Do not scale from this drawing. Use figured dimensions only. Figured dimensions are in millimetres. All levels are in metres. All dimensions and levels shall be verified on site before proceeding with works. Detailed site survey to be carried out to verify positions and level relationships with site features and ordnance survey. The architect must be notified of any discrepancy. Where building components are described in the specification as contractor designed, "construction" information relating to those components on this drawing represents design intent only.


REV	DATE	DESCRIPTION	CKD	REV	DATE	DESCRIPTION	CKD
P1	30/06/2017	ISSUED FOR PLANNING	CGM				

Allies and Morrison  
85 Southwark Street  
London SE1 0HX  
020 7921 0100  
020 7921 0101  
info@alliesandmorrison.com  
A&M JOB NO: 1095


MORRISONS CHALK FARM  
BLOCK F  
BAY STUDY 2 / NORTH ELEVATION  
1095\_07\_07\_401  
SCALE 1:50 @A1 1:100@A3

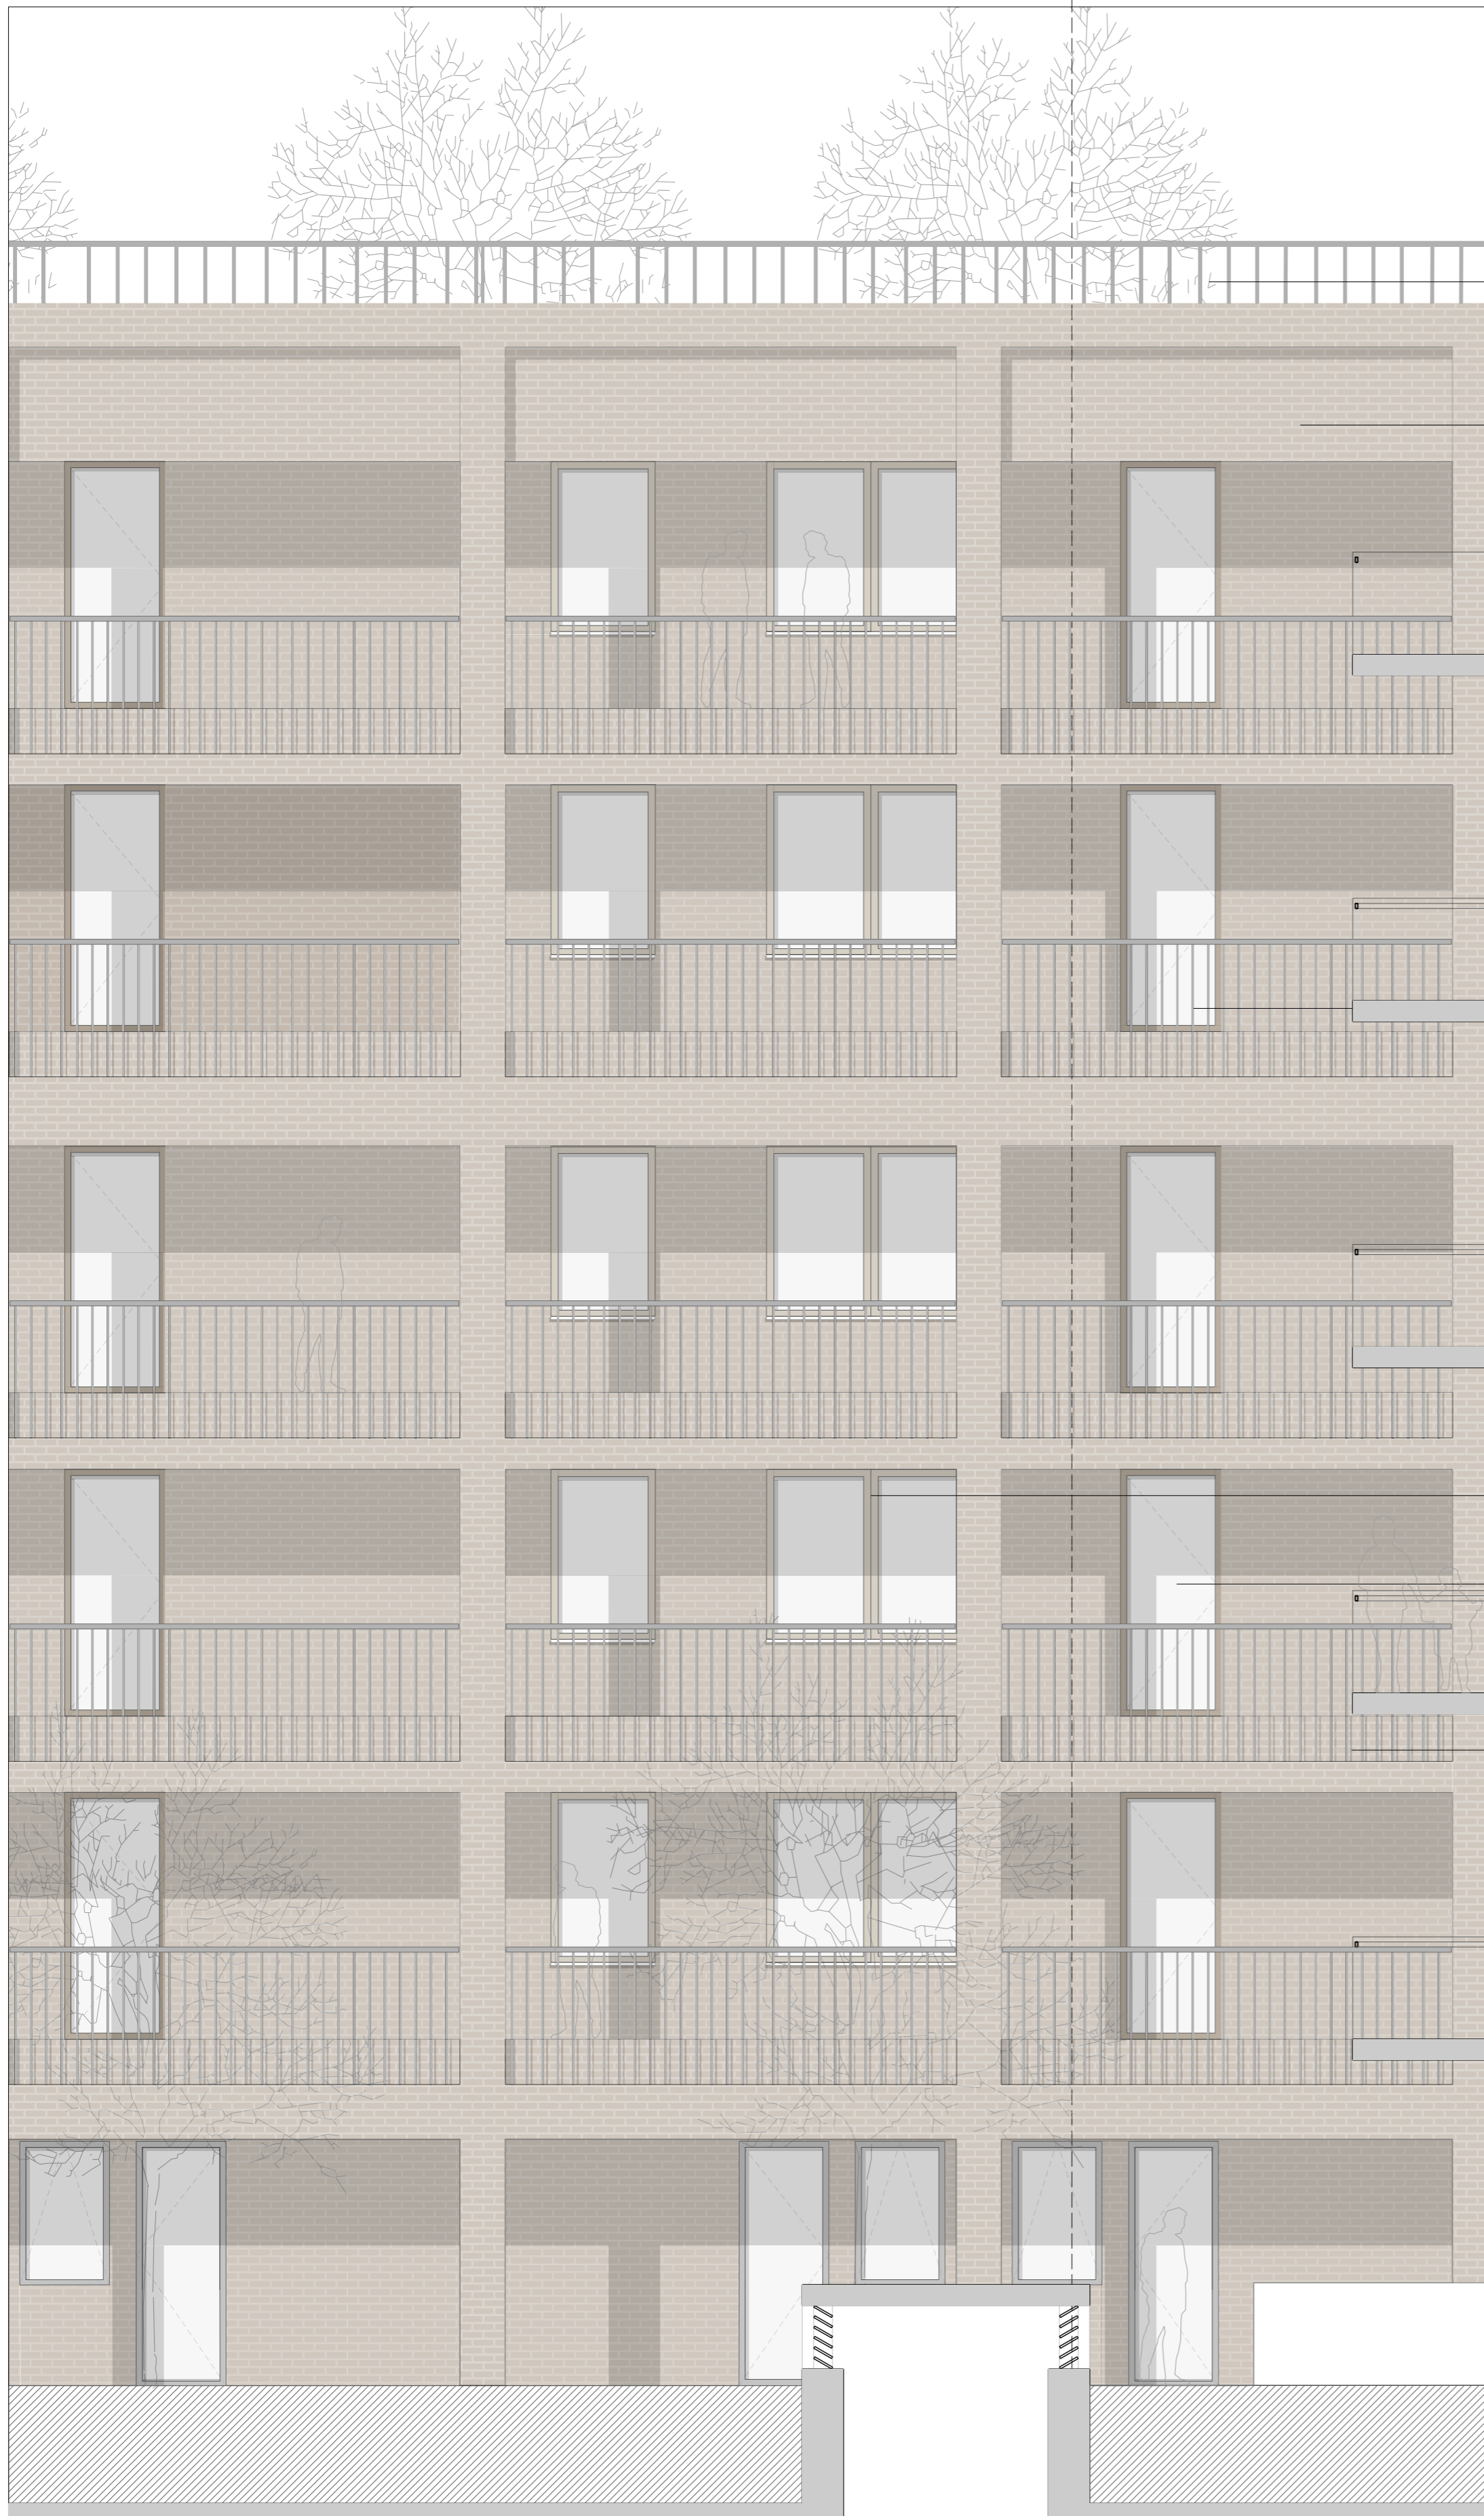


01 Block F : East Internal Elevation / Section AA  
1:50

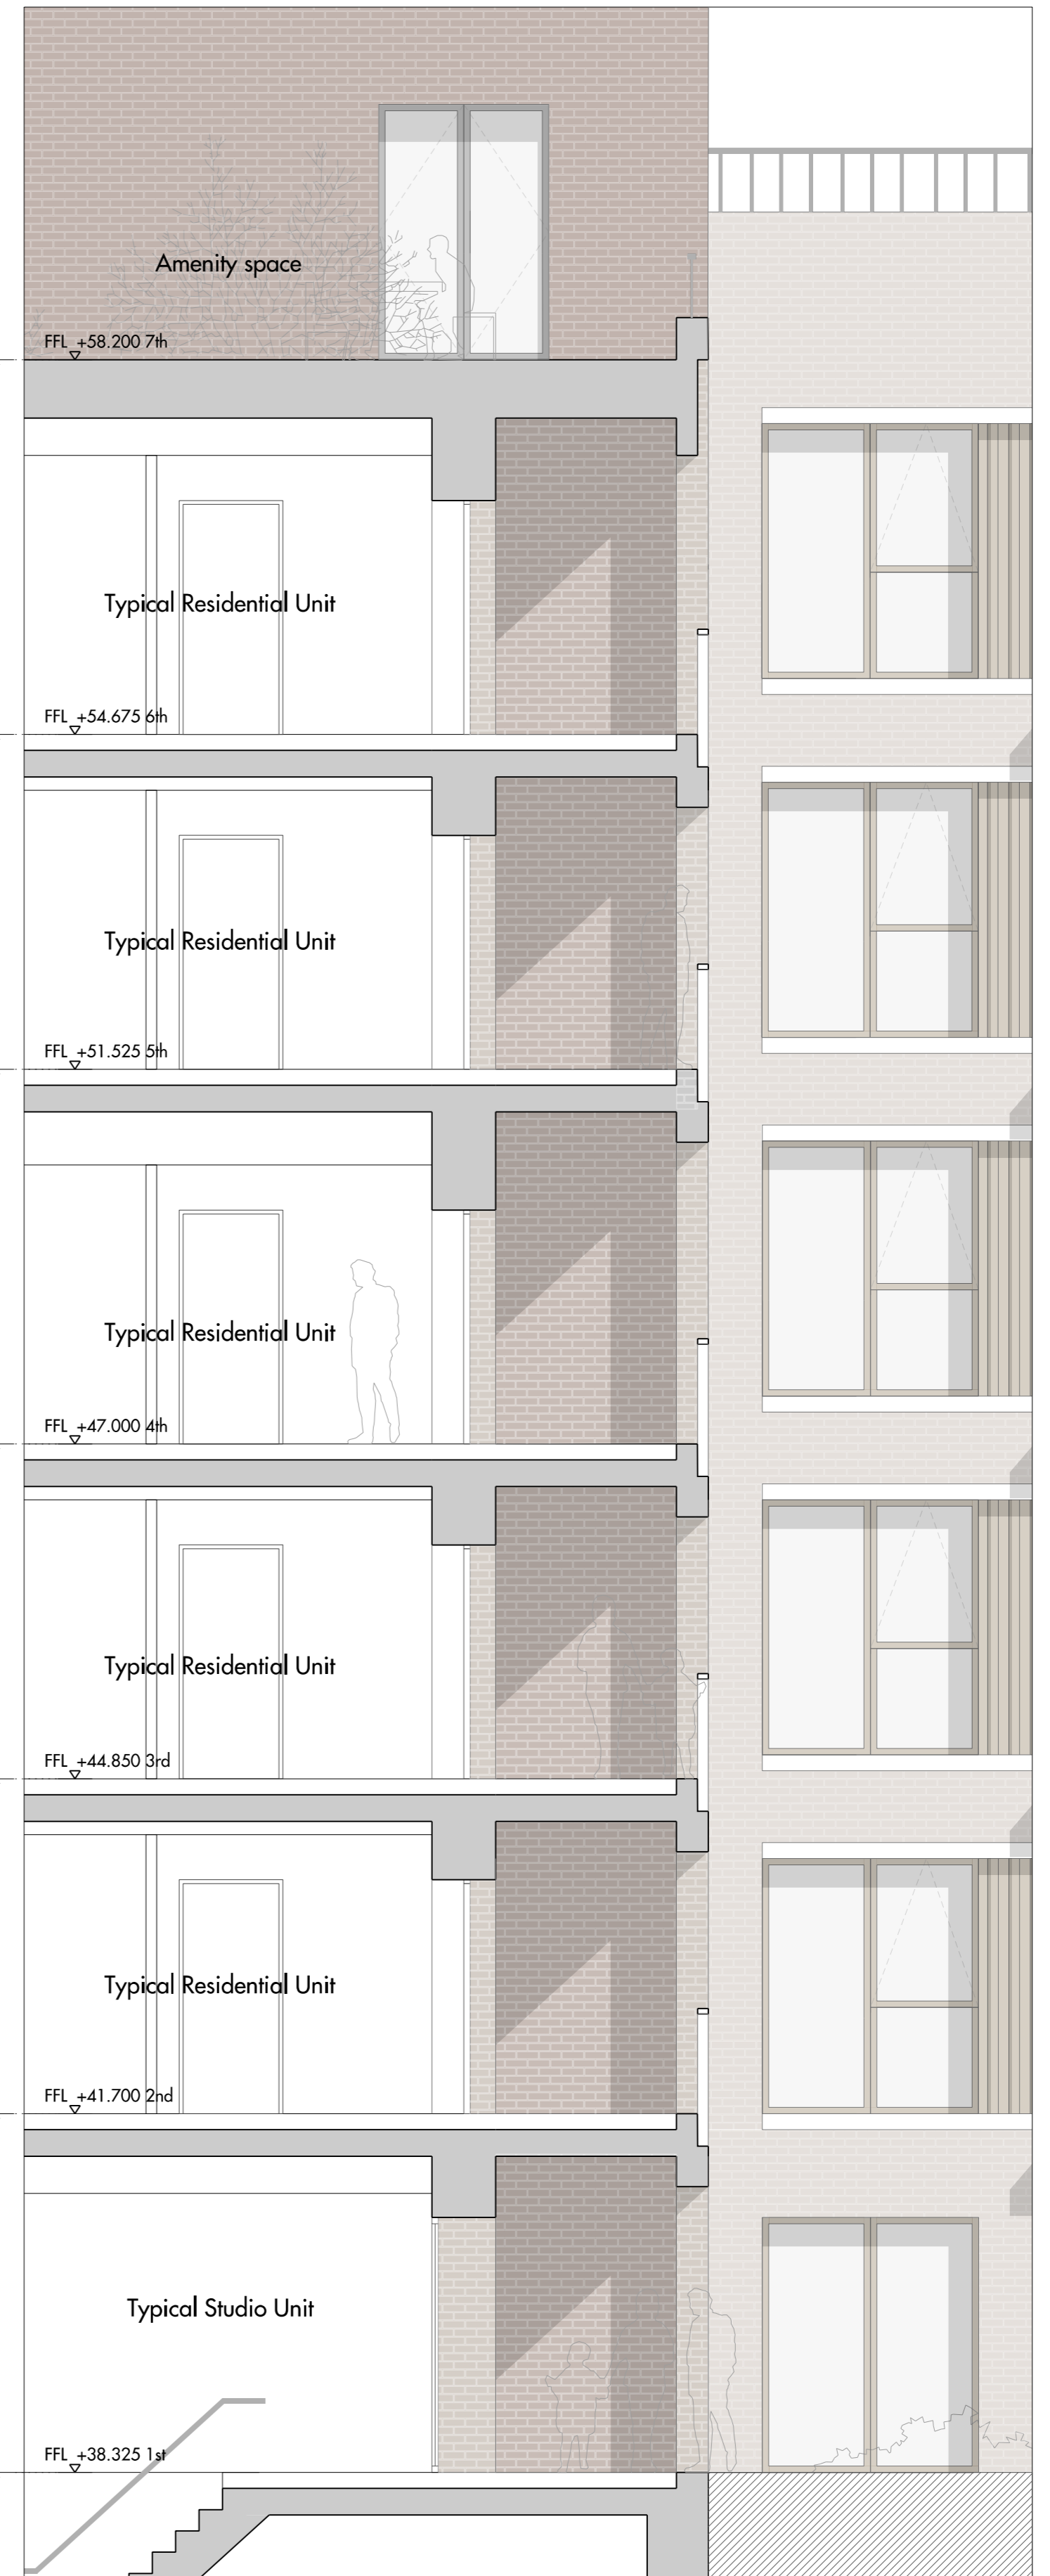

02 Block F : Section BB  
1:50


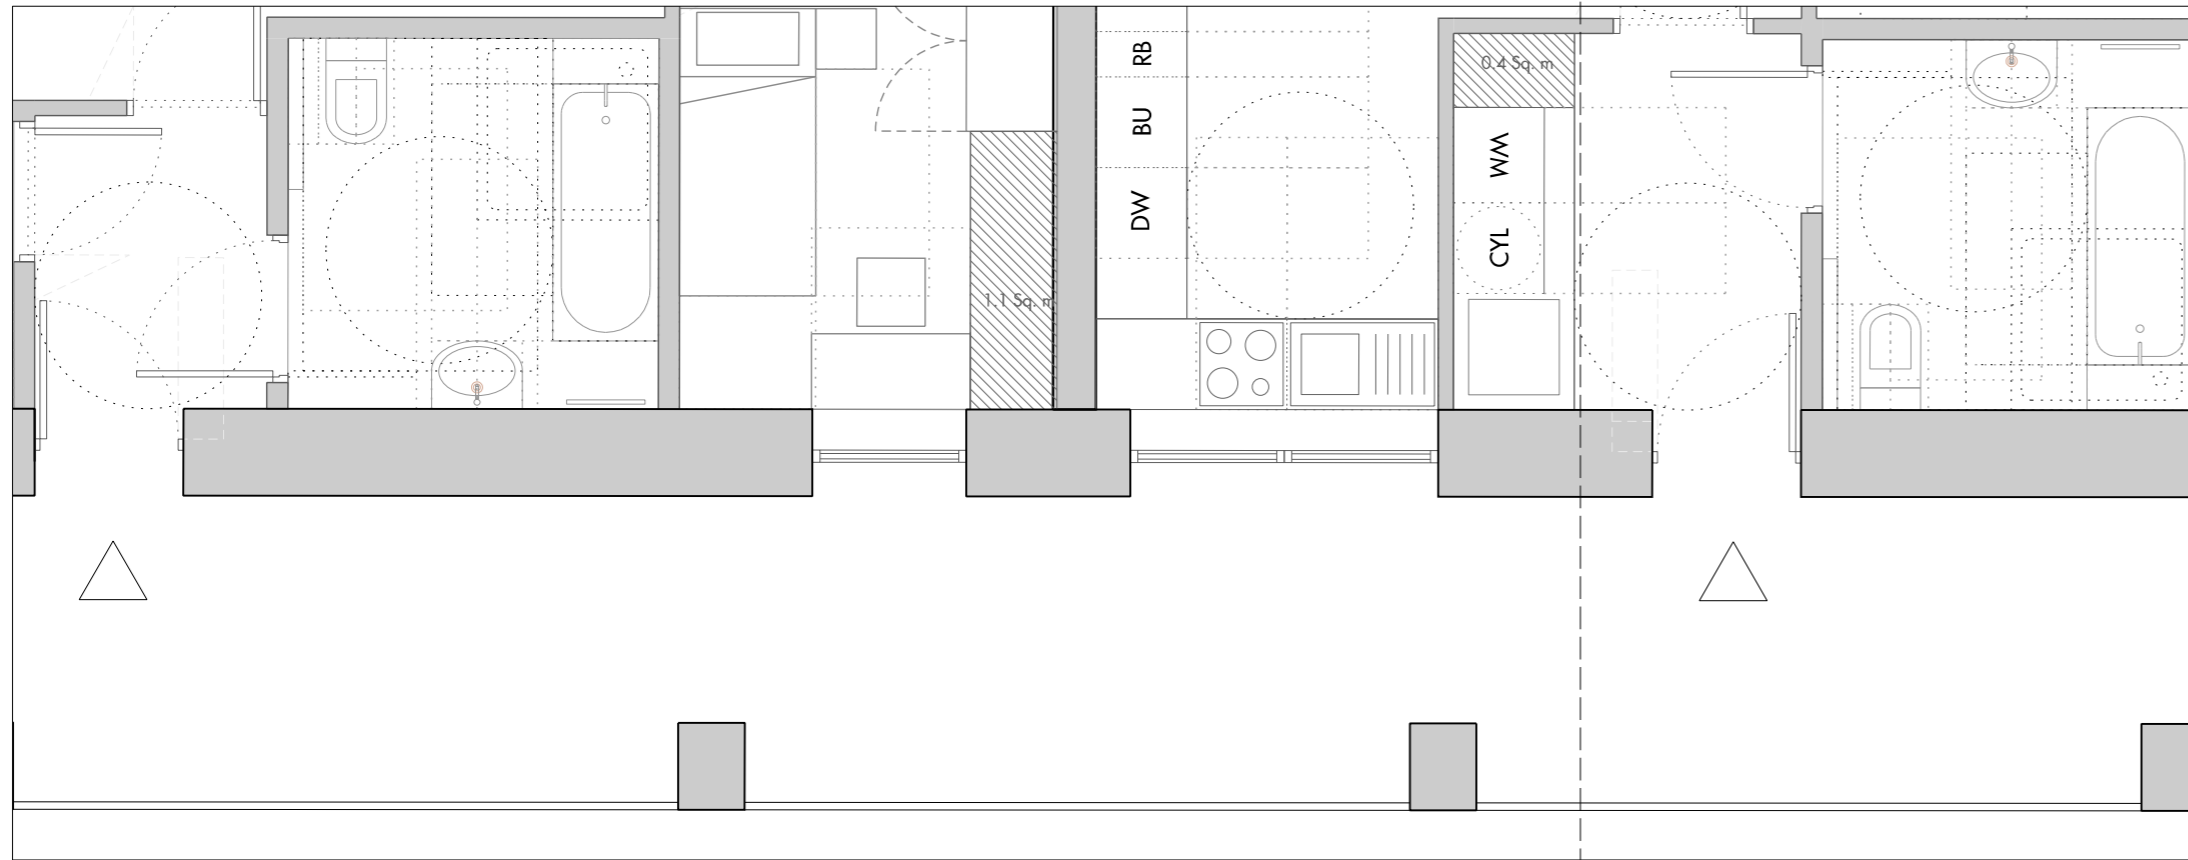


03 Block F : Fourth Floor Plan  
1:50

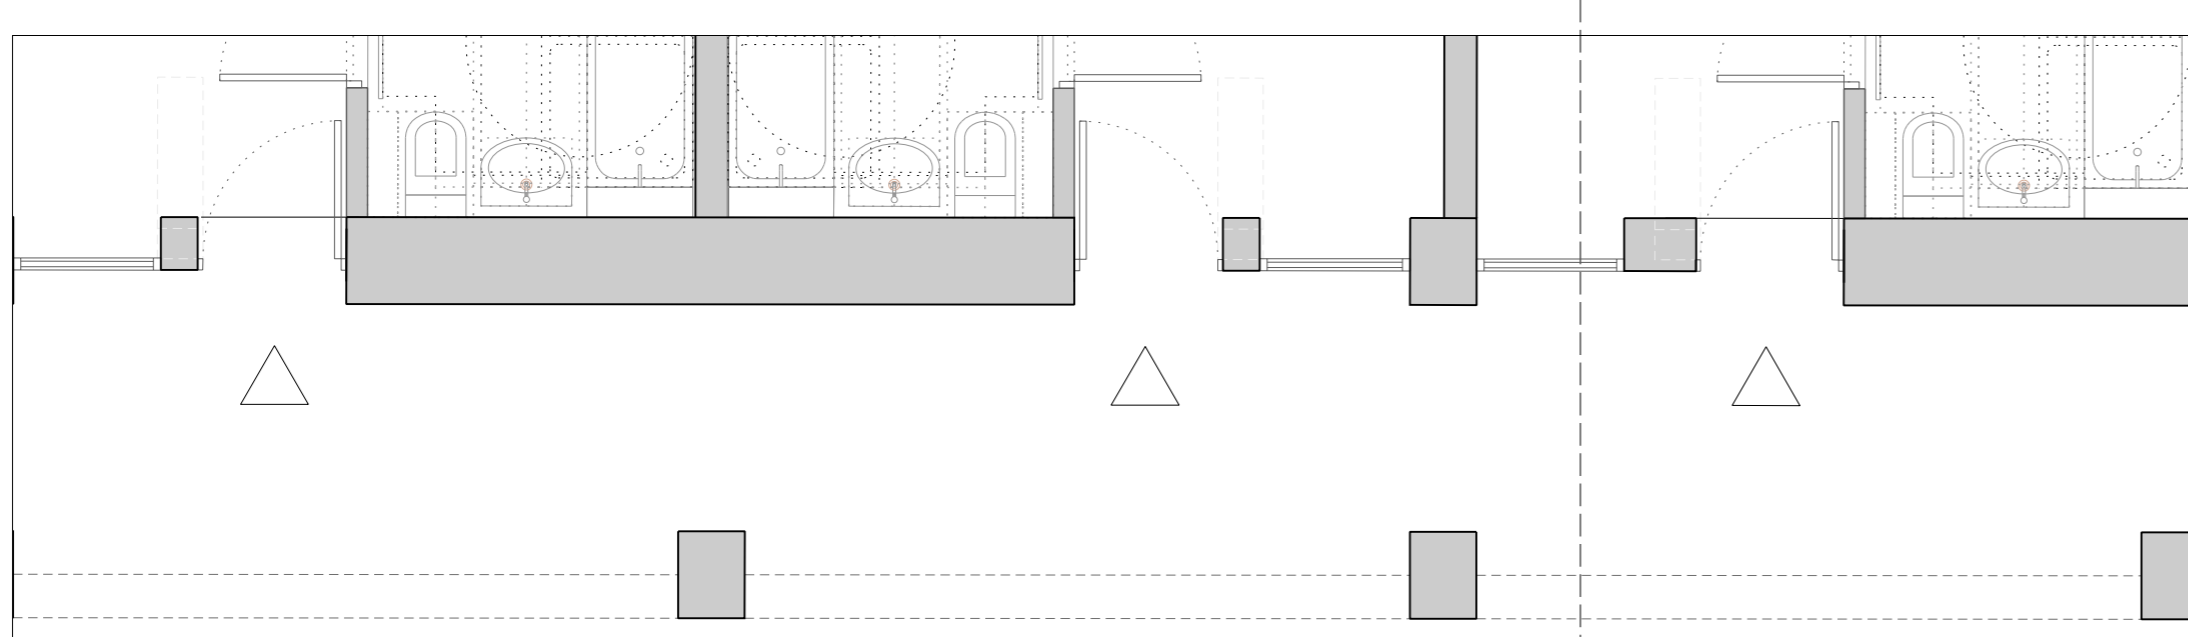

04 Block F : First Floor Plan  
1:50

- Bay Study Key
1. Lightly Coloured Brickwork (London Stock)
  2. Brick Recess
  3. Black Metal Balustrade
  4. Timber Door & Window Frame
  5. Glazing
  6. Brick Recess

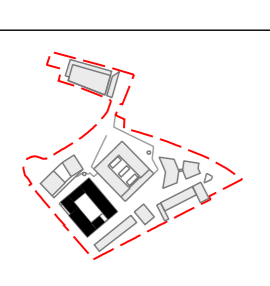 


Do not scale from this drawing. Use figured dimensions only. Figured dimensions are in millimetres. All levels are in metres. All dimensions and levels shall be verified on site before proceeding with works. Detailed site survey to be carried out to verify positions and level relationships with site features and ordnance survey. The architect must be notified of any discrepancy.  
Where building components are described in the specification as contractor designed, "construction" information relating to those components on this drawing represents design intent only

REV	DATE	DESCRIPTION	CKD	REV	DATE	DESCRIPTION	CKD
P1	30/06/2017	ISSUED FOR PLANNING	CGM				


Allies and Morrison  
85 Southwark Street  
London SE1 0HX  
020 7921 0100  
020 7921 0101  
info@alliesandmorrison.com  
A&M JOB NO: 1095

MORRISONS CHALK FARM  
BLOCK F  
BAY STUDY 3 / SOUTH INT ELEVATION  
1095\_07\_07\_402  
SCALE 1:50 @A1 1:100@A3

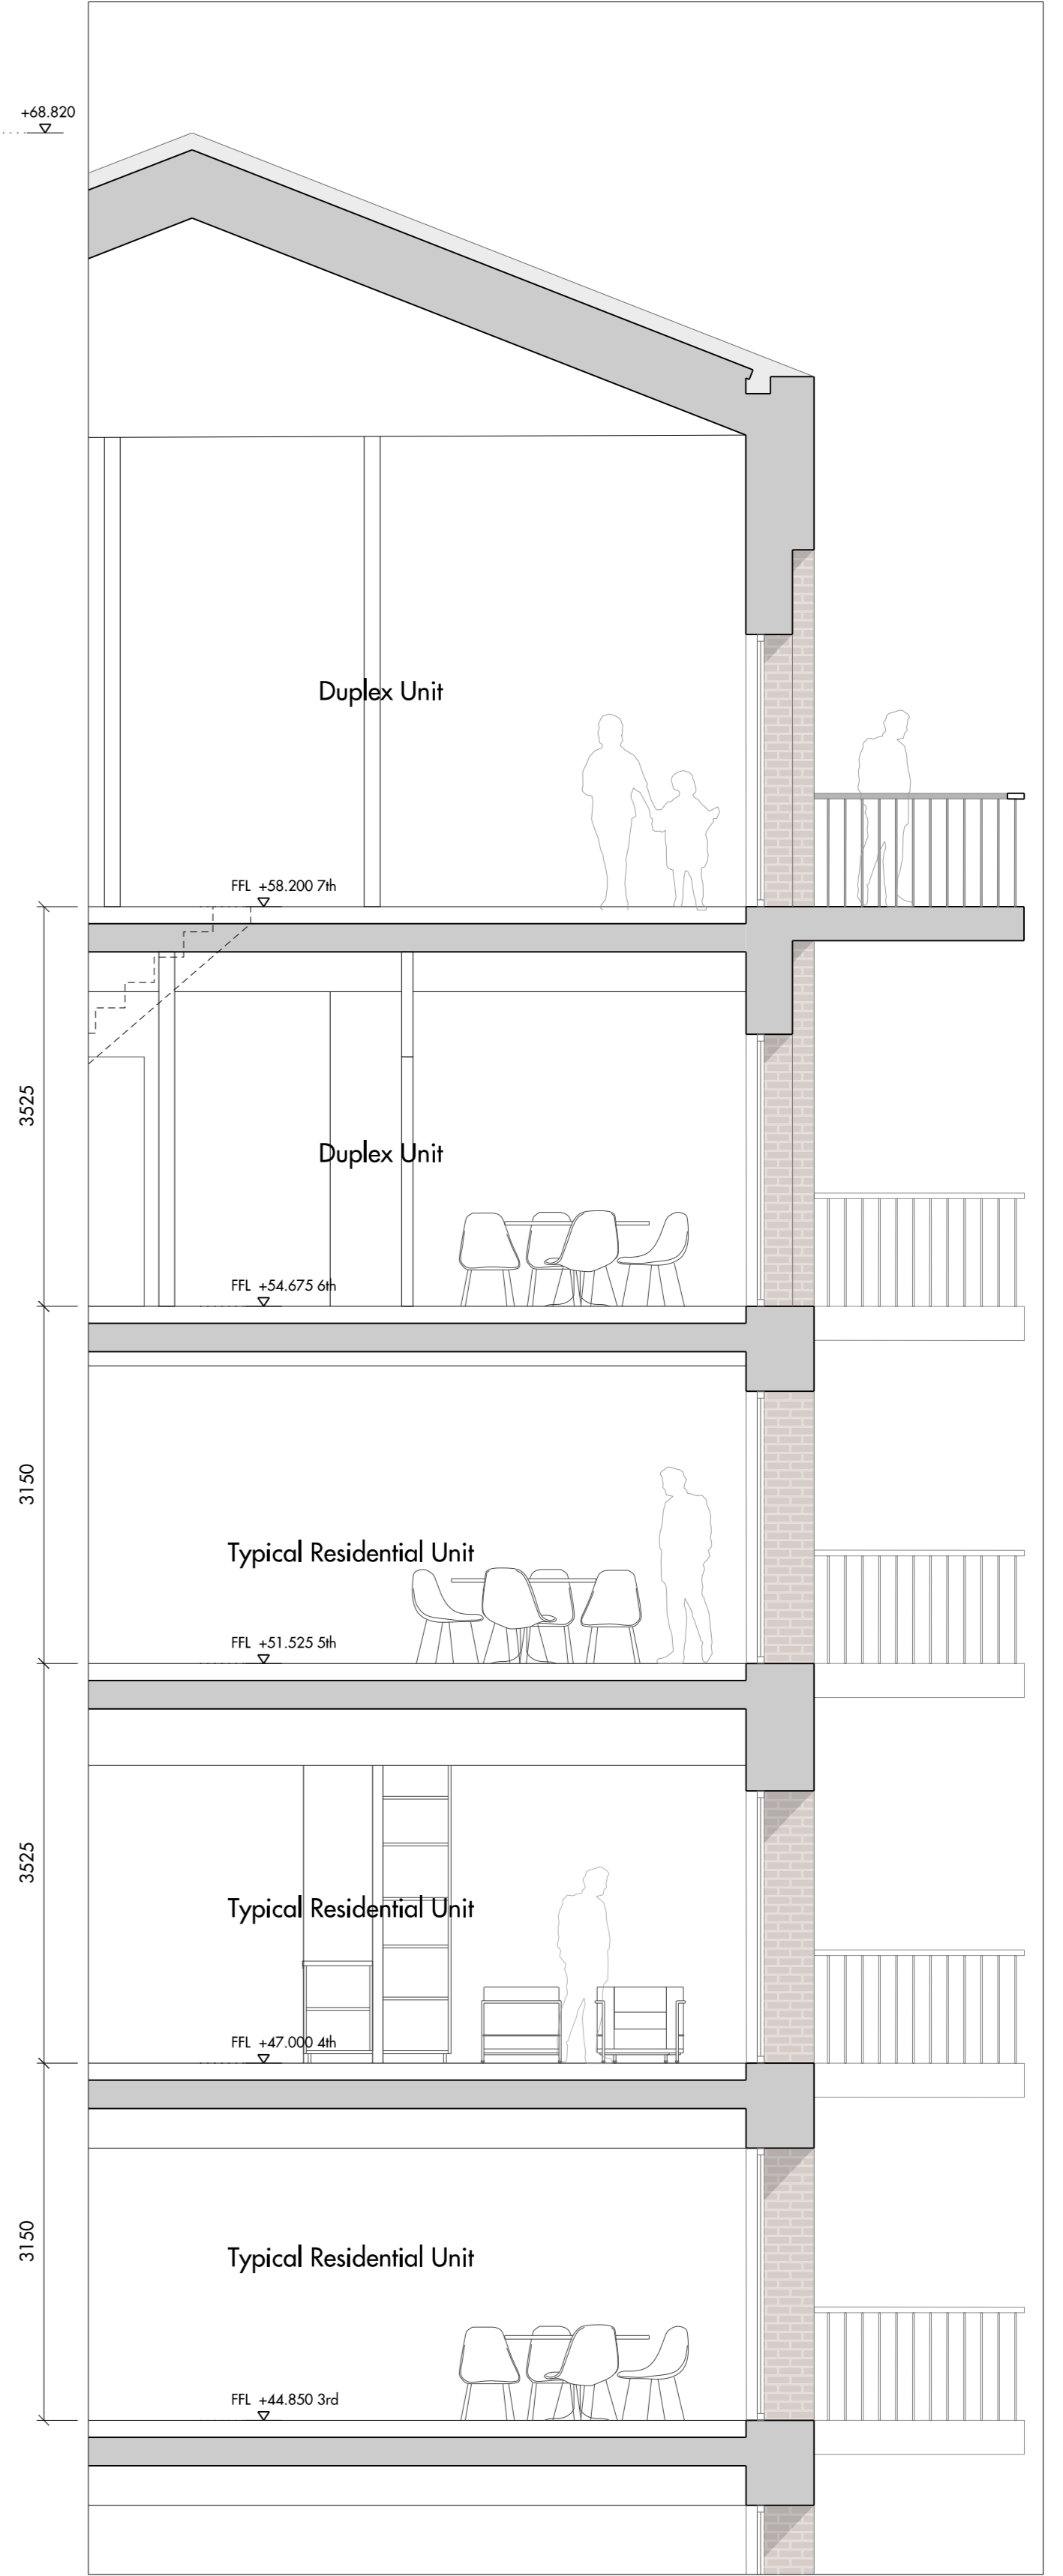


01 Block F : North Elevation  
1:50


04 Block F : Section HH  
1:50

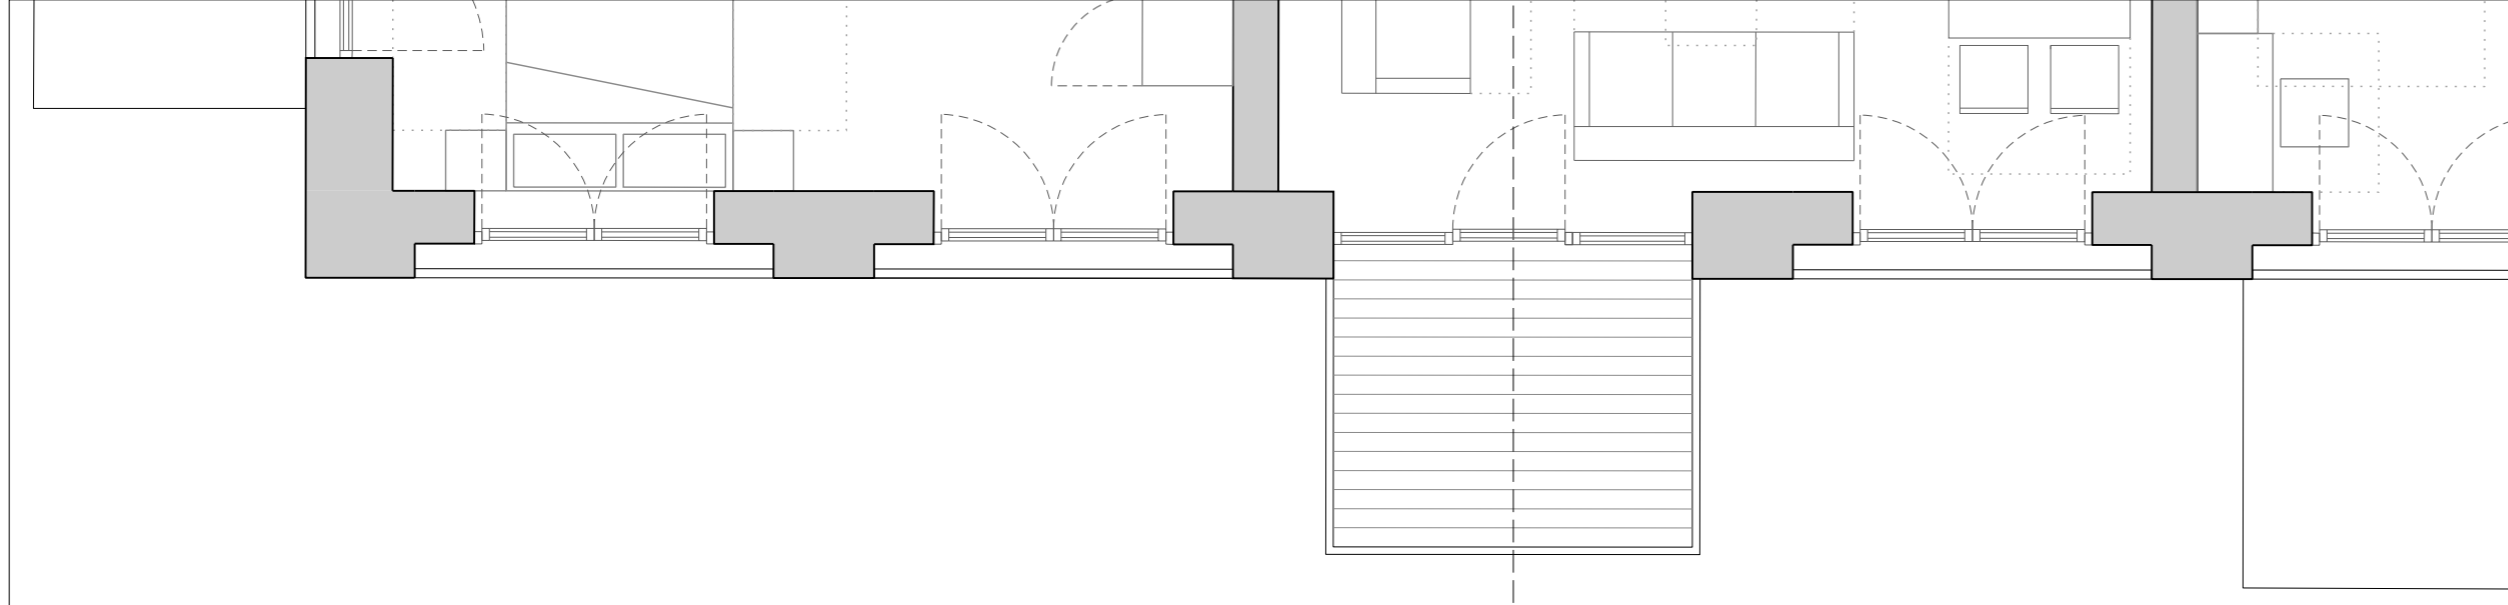

02 Block F : Seventh Floor Plan / Upper Duplex  
1:50


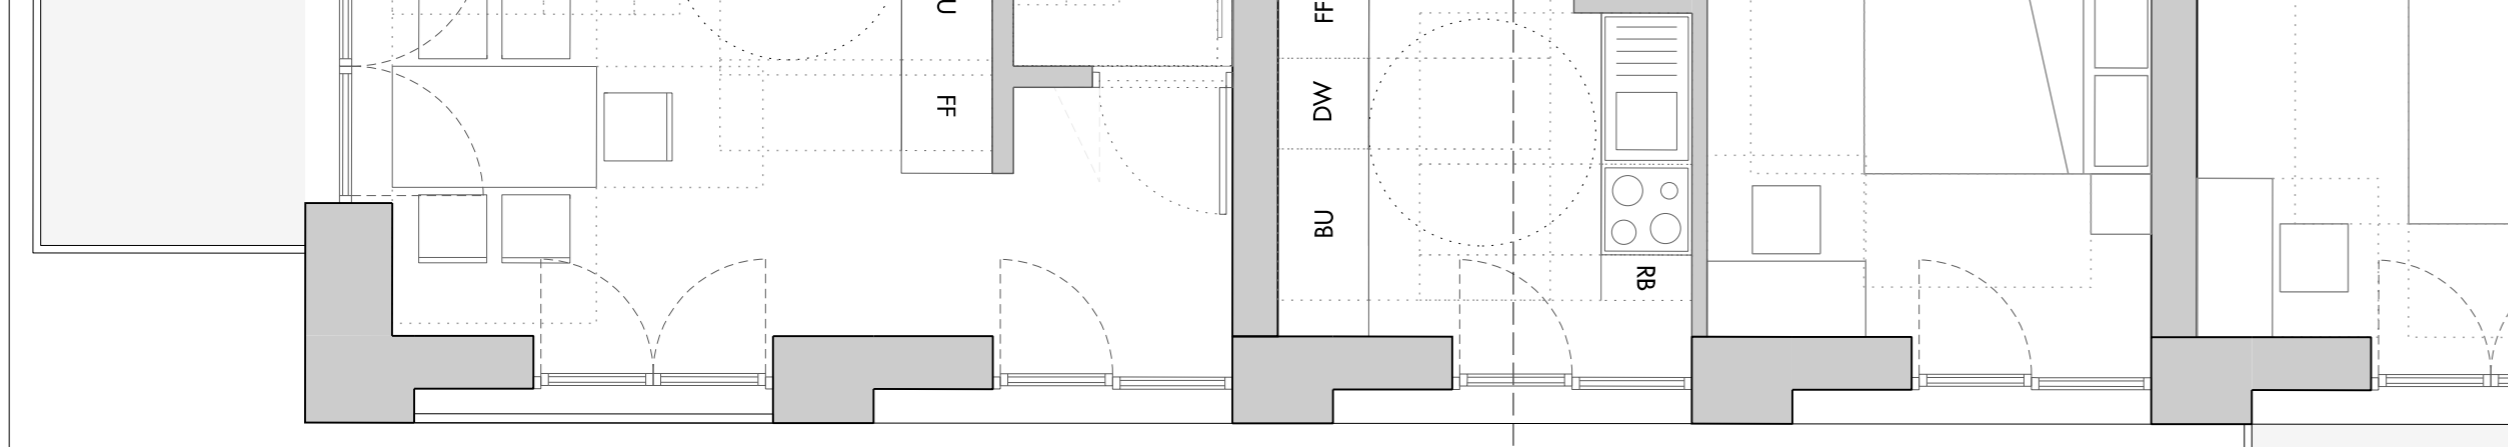


03 Block F : Sixth Floor Plan / Lower Duplex  
1:50

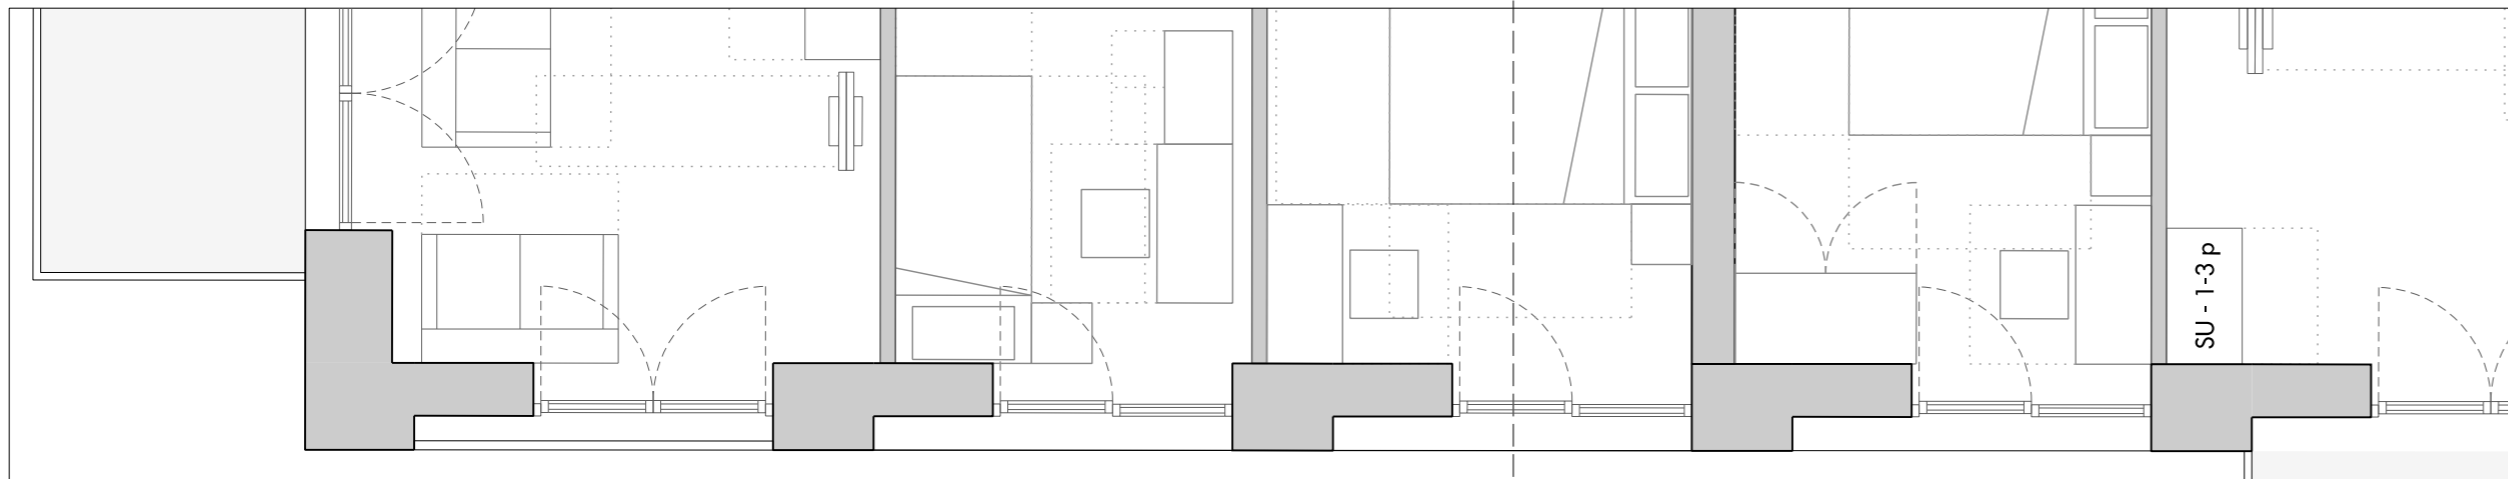

04 Block F : Fourth Floor Plan / Typical Unit  
1:50

- Bay Study Key
1. Zinc Roof
  2. Brick Recess
  3. Metal Balcony
  4. Metal Window Panel
  5. Black Metal Balustrade
  6. Brick Recess
  7. Metal Door & Window Frame
  8. Glazing

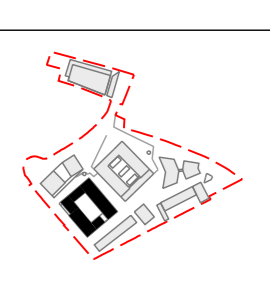 


Do not scale from this drawing. Use figured dimensions only. Figured dimensions are in millimetres. All levels are in metres. All dimensions and levels shall be verified on site before proceeding with works. Detailed site survey to be carried out to verify positions and level relationships with site features and ordnance survey. The architect must be notified of any discrepancy. Where building components are described in the specification as contractor designed, "construction" information relating to those components on this drawing represents design intent only


REV	DATE	DESCRIPTION	CKD	REV	DATE	DESCRIPTION	CKD
P1	30/06/2017	ISSUED FOR PLANNING	CGM				

Allies and Morrison  
85 Southwark Street  
London SE1 0HX  
020 7921 0100  
020 7921 0101  
info@alliesandmorrison.com  
A&M JOB NO: 1095


MORRISONS CHALK FARM  
BLOCK F  
BAY STUDY 4 / NORTH ELEVATION  
1095\_07\_07\_403  
SCALE 1:50 @A1 1:100@A3

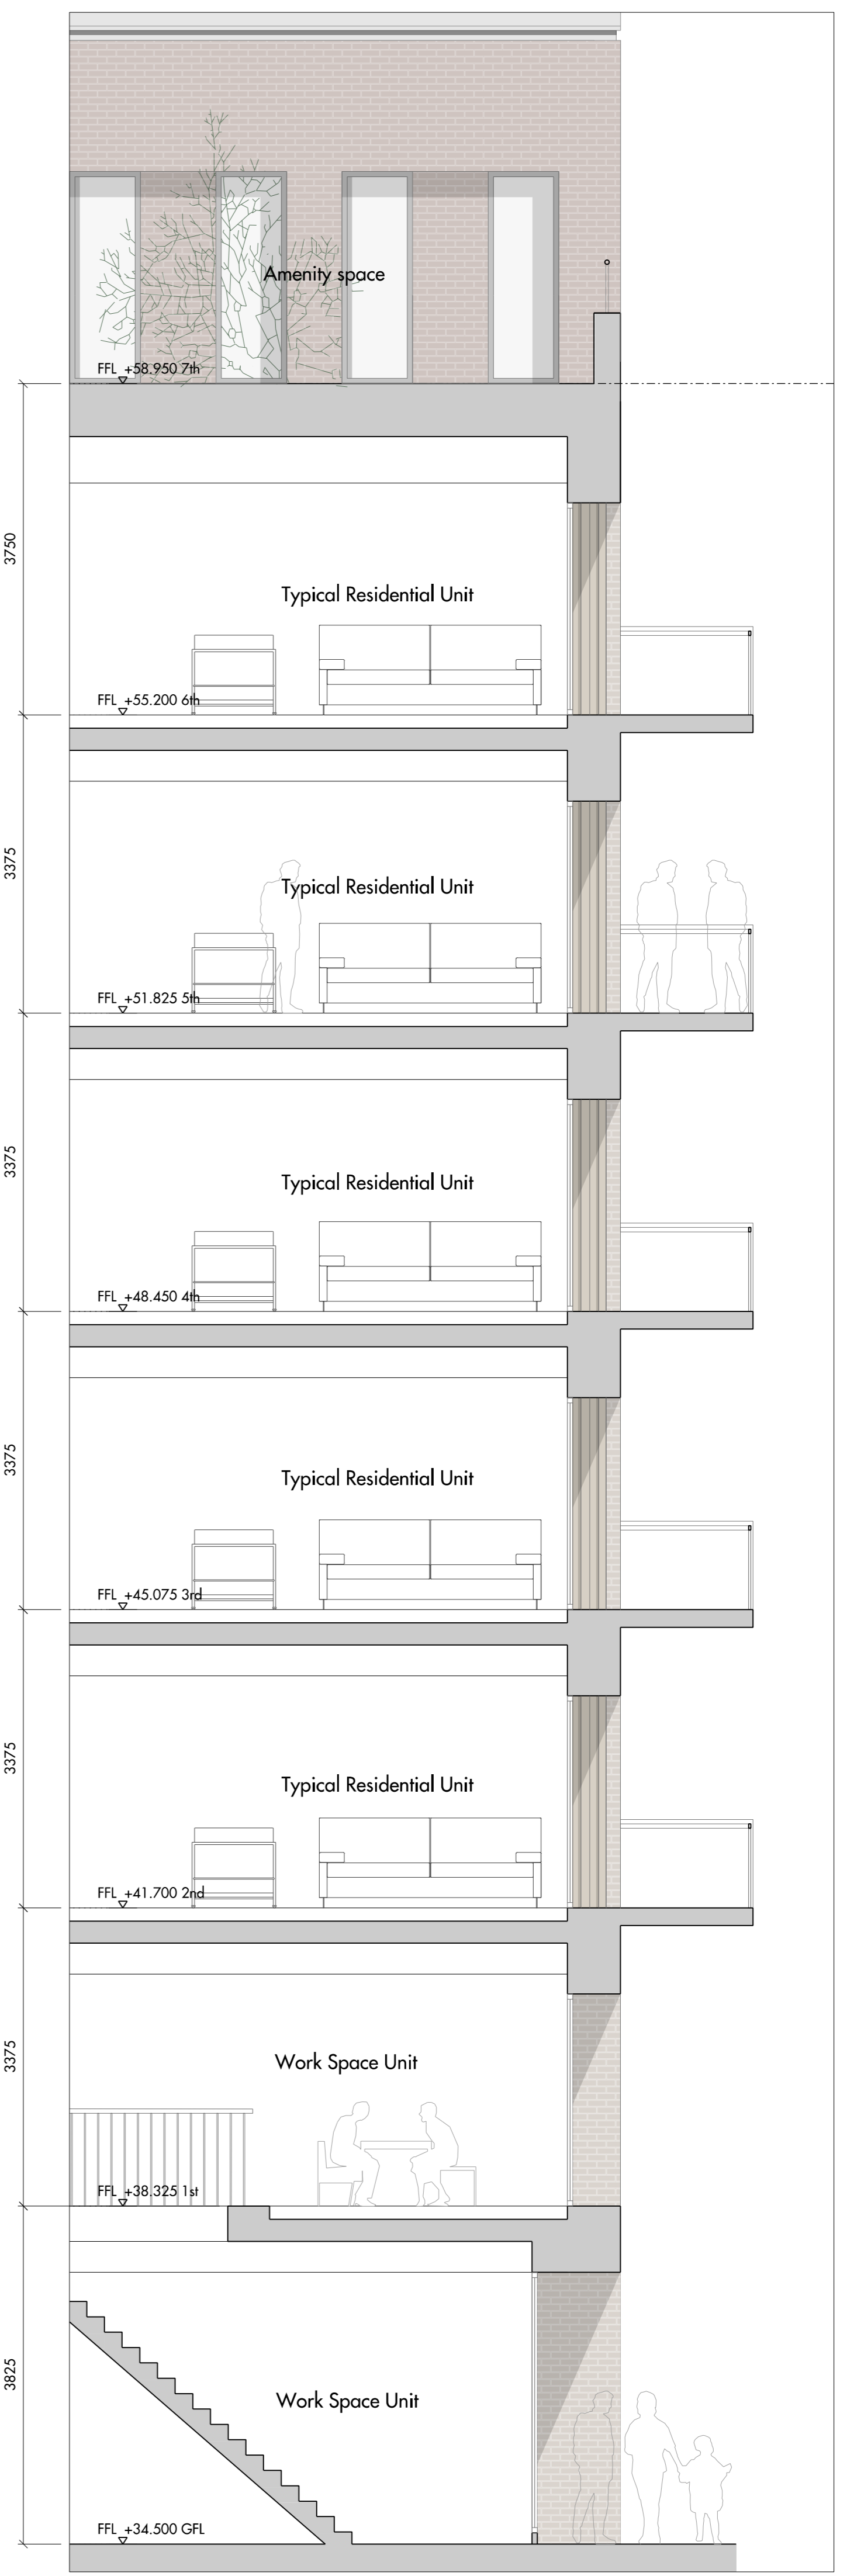

01 Block F : East Elevation  
1:50

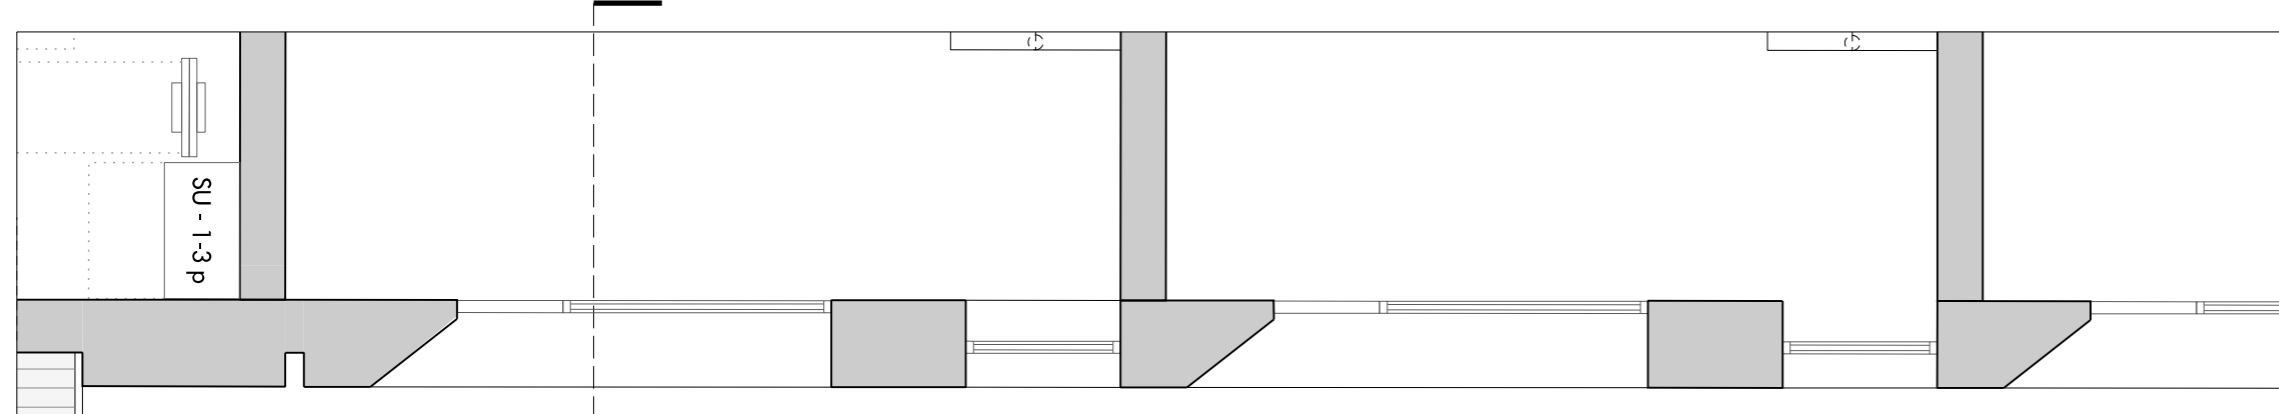



03 Block F : First Floor Plan  
1:50

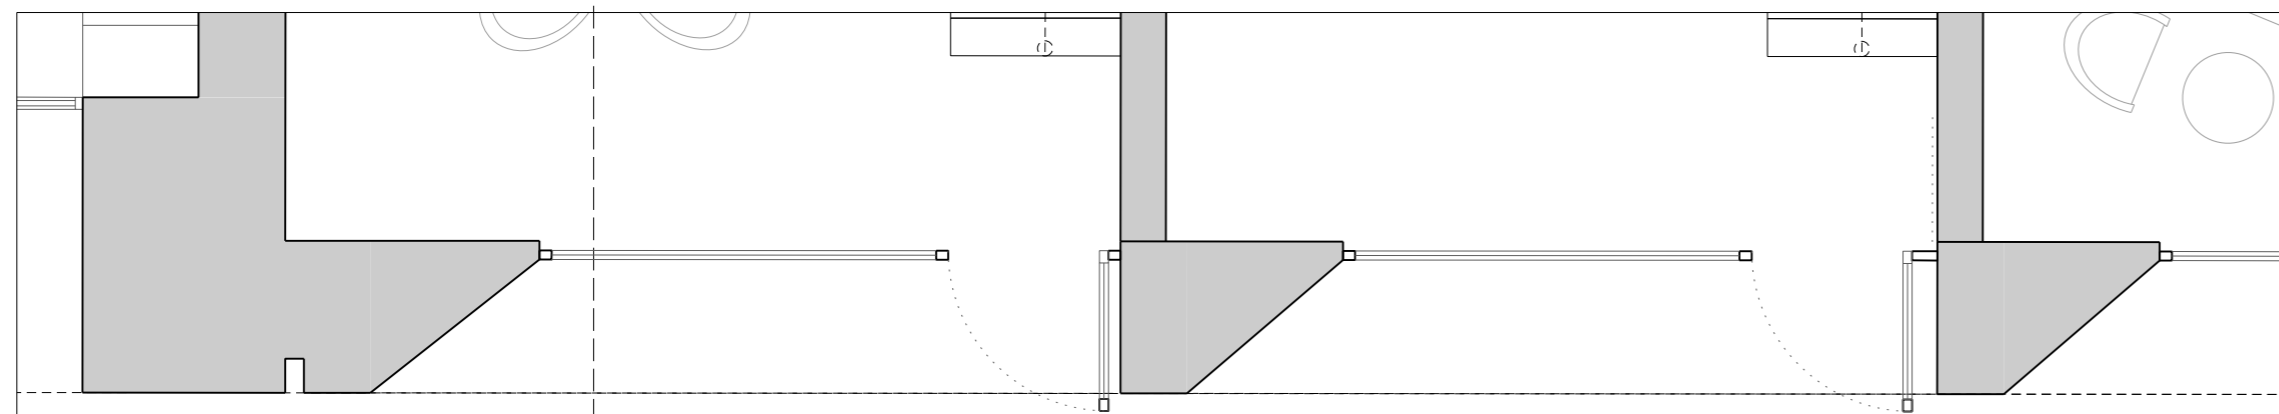

03 Block F : Ground Floor Plan  
1:50

02 Block F : Section AA  
1:50

- Bay Study Key
1. Black Metal Balustrade
  2. Coping
  3. Timber Window Frame
  4. Black Metal Balustrade
  5. Light coloured brickwork (London Stock Brick)
  6. Concrete lintel
  7. Concrete Balcony
  8. Timber Panels
  9. Concrete Balcony
  10. Metal Window Frame with openable panel
  11. Grilles
  12. Glazing
  13. Metal Window Frame

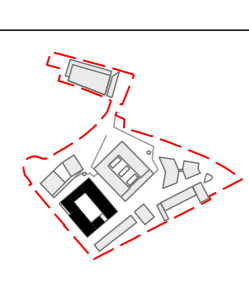 

Do not scale from this drawing. Use figured dimensions only. Figured dimensions are in millimetres. All levels are in metres. All dimensions and levels shall be verified on site before proceeding with works. Detailed site survey to be carried out to verify positions and level relationships with site features and ordnance survey. The architect must be notified of any discrepancy. Where building components are described in the specification as contractor designed, "construction" information relating to those components on this drawing represents design intent only.

REV	DATE	DESCRIPTION	CKD	REV	DATE	DESCRIPTION	CKD
F1	30/06/2017	ISSUED FOR PLANNING	CGM				


Allies and Morrison  
85 Southwark Street  
London SE1 0HX  
020 7921 0100  
020 7921 0101  
info@alliesandmorrison.com  
A&M JOB NO: 1095

MORRISONS CHALK FARM  
BLOCK F  
BAY STUDY 5 / EAST ELEVATION  
1095\_07\_07\_404  
SCALE 1:50 @A1 1:100@A3



01 Block F : South Elevation  
1:50

02 Block F : Section GG  
1:50

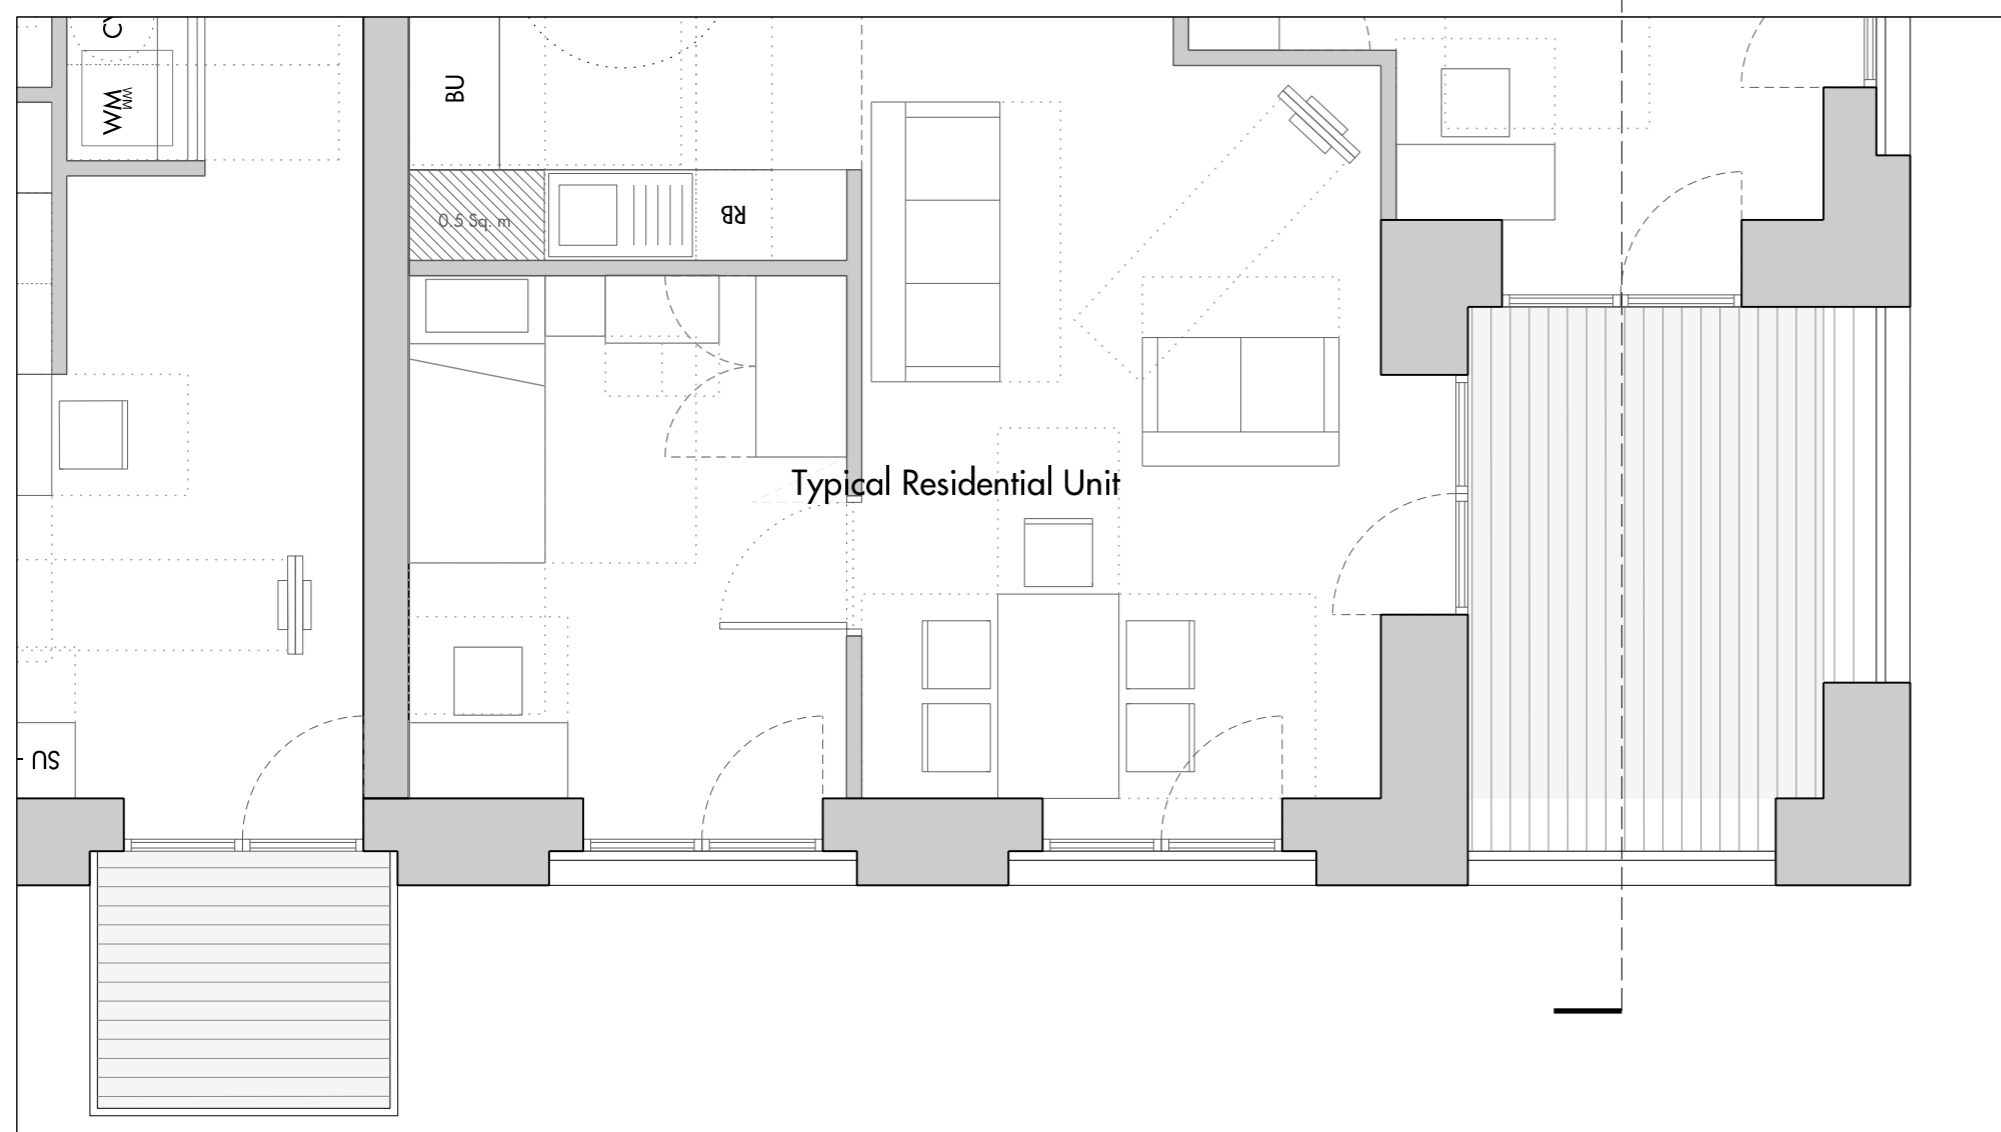

03 Block F : Fourth Floor Plan  
1:50

Bay Study Key

1. Coping
2. Recessed Brickwork
3. Concrete lintel
4. Recessed Balcony
5. Concrete Cill
6. Metal Window Frame
7. Light Grey coloured brickwork
8. Concrete Balcony
9. Black Metal Balustrade
10. Glazing

0 1m 2m

Do not scale from this drawing. Use figured dimensions only. Figured dimensions are in millimetres. All levels are in metres. All dimensions and levels shall be verified on site before proceeding with works. Detailed site survey to be carried out to verify positions and level relationships with site features and ordnance survey. The architect must be notified of any discrepancy. Where building components are described in the specification as contractor designed, "construction" information relating to those components on this drawing represents design intent only


REV	DATE	DESCRIPTION	CKD	REV	DATE	DESCRIPTION	CKD
P1	30/06/2017	ISSUED FOR PLANNING	CGM				

Allies and Morrison  
85 Southwark Street  
London SE1 0HX  
020 7921 0100  
020 7921 0101  
info@alliesandmorrison.com  
A&M JOB NO: 1095


MORRISONS CHALK FARM  
BLOCK F  
BAY STUDY 6 / SOUTH ELEVATION  
1095\_07\_07\_405  
SCALE 1:50 @A1 1:100@A3




01 Block F : South Elevation  
1:50

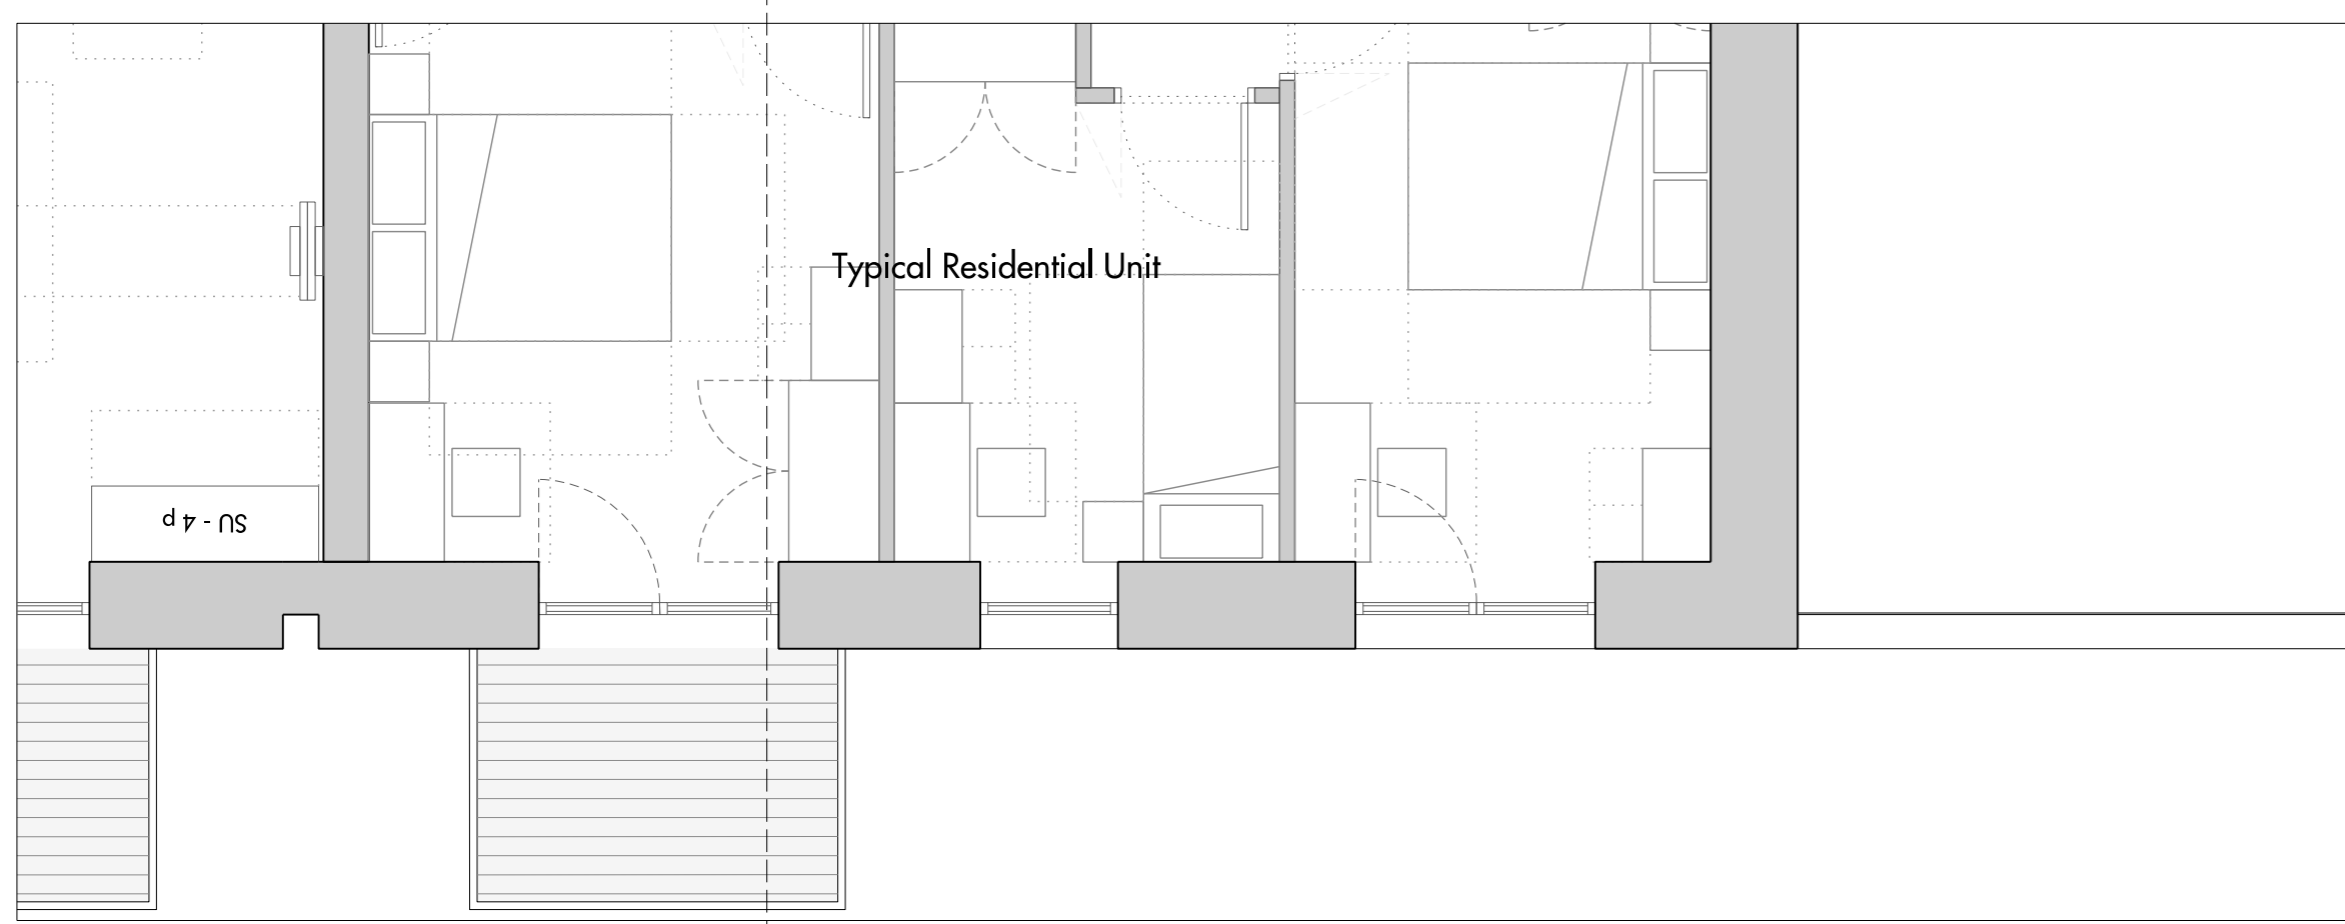

03 Block F : Fourth Floor Plan  
1:50

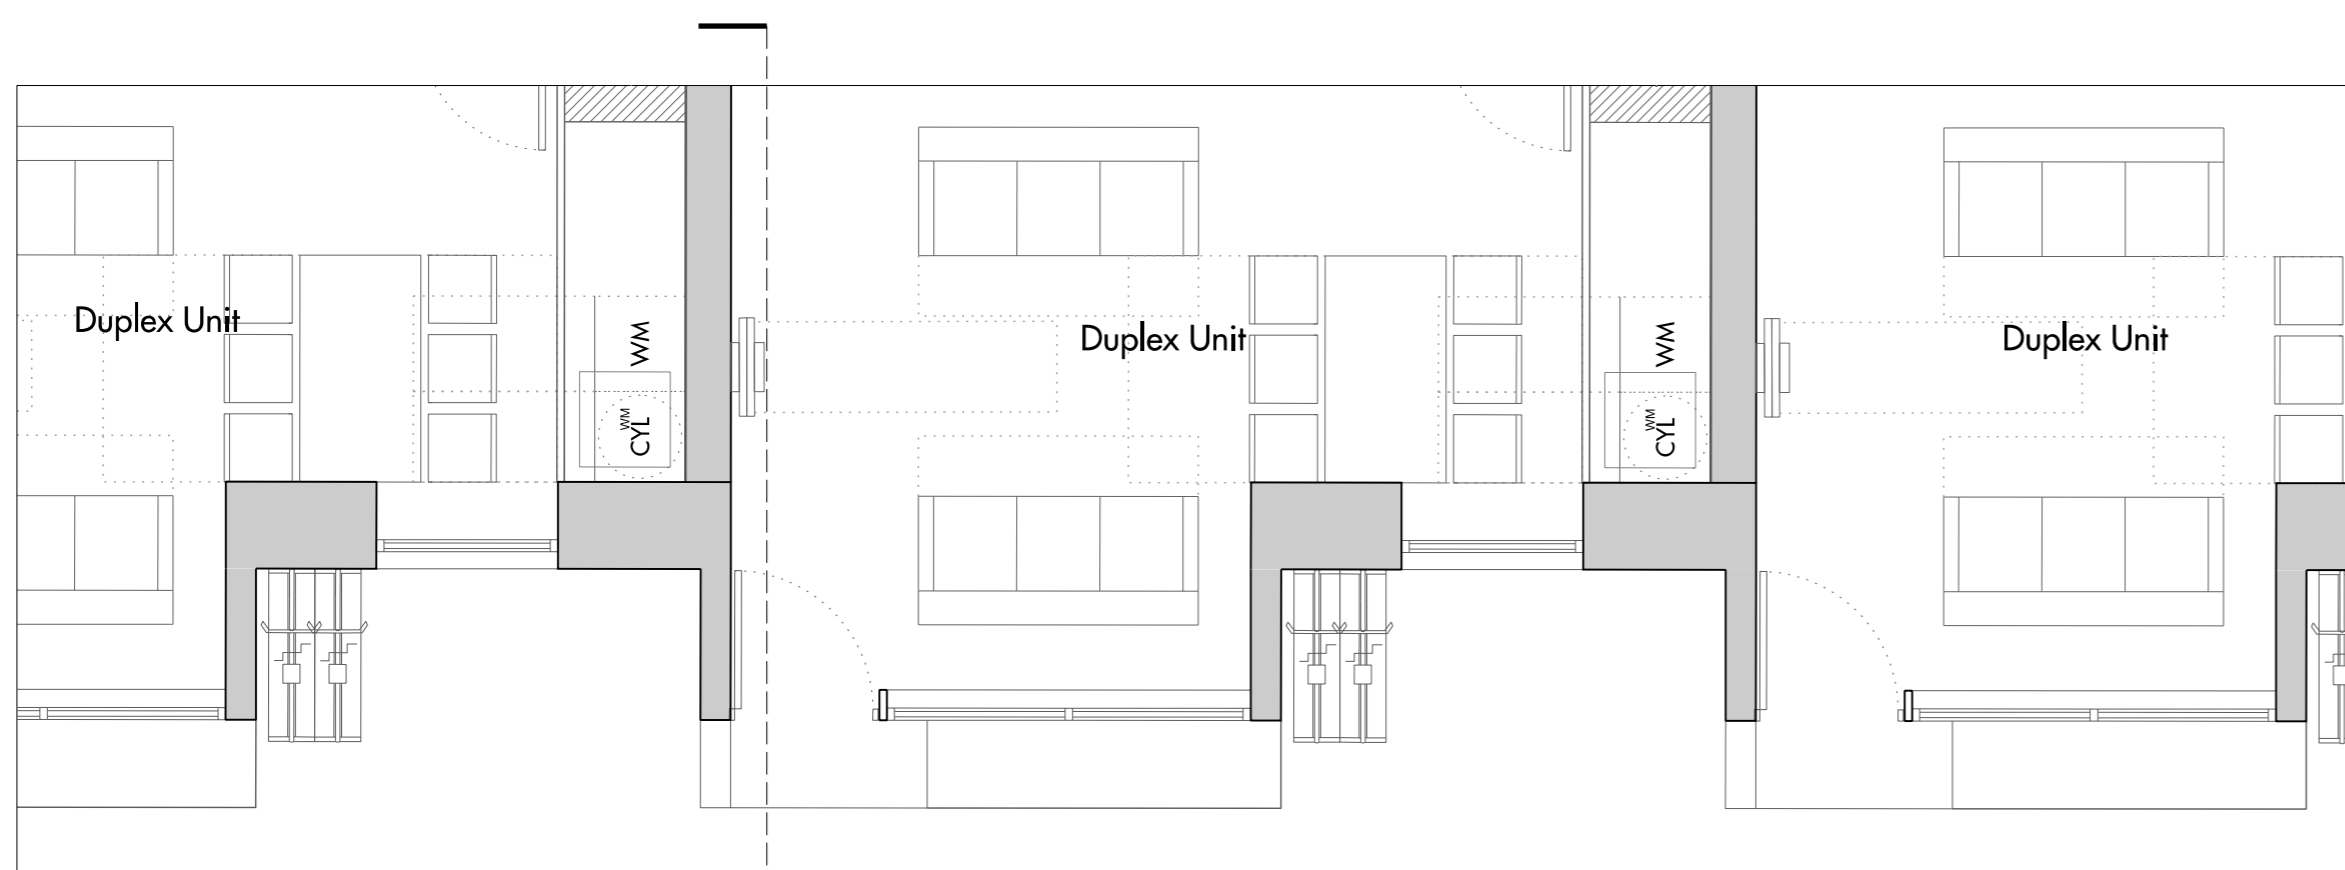

04 Block F : Ground Floor Plan  
1:50

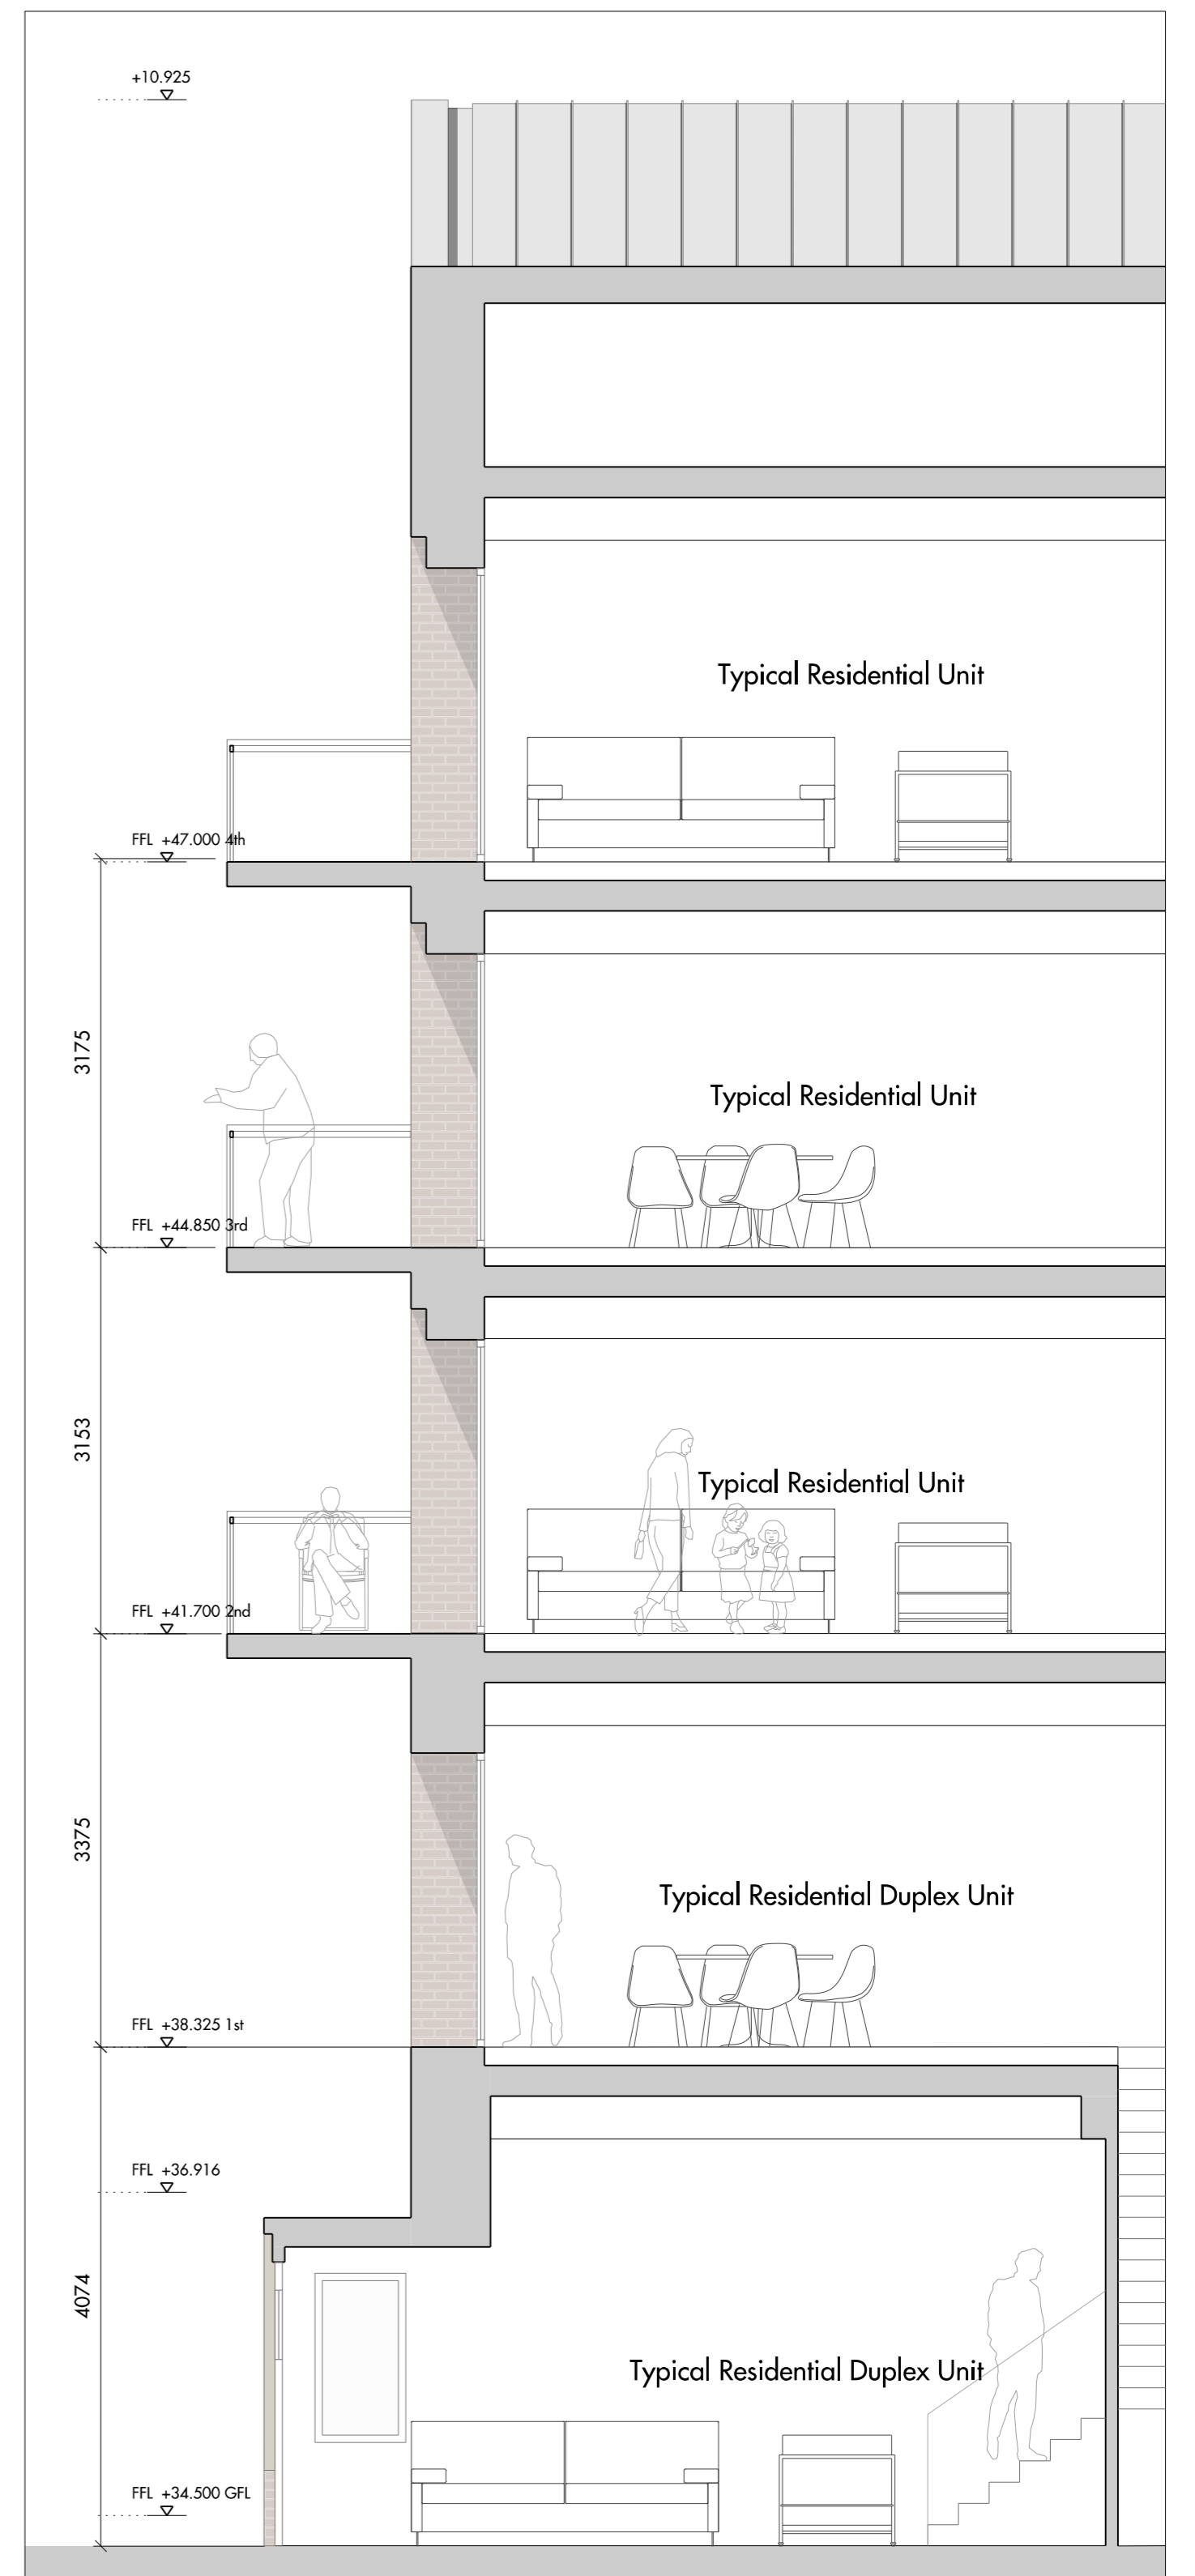

02 Block F : Section DD  
1:50

Bay Study Key

1. Zinc Roof
2. Dark Red Brick
3. Brick Recess
4. Black Metal Windows
5. Glazed Balustrade
6. Metal Balcony
7. Coping
8. Brick Recess
9. Timber Window Frame
10. Glazed Juliet Balcony
11. Timber Window Bays


0 1m 2m

Do not scale from this drawing. Use figured dimensions only. Figured dimensions are in millimetres. All levels are in metres. All dimensions and levels shall be verified on site before proceeding with works. Detailed site surveys to be carried out to verify positions and level relationships with site features and ordnance survey. The architect must be notified of any discrepancy. Where building components are described in the specification as contractor designed, "construction" information relating to those components on this drawing represents design intent only

REV	DATE	DESCRIPTION	CKD	REV	DATE	DESCRIPTION	CKD
P1	30/06/2017	ISSUED FOR PLANNING	CGM				


Allies and Morrison  
85 Southwark Street  
London SE1 0HX  
020 7921 0100  
020 7921 0101  
info@alliesandmorrison.com  
A&M JOB NO: 1095

MORRISONS CHALK FARM  
BLOCK F  
BAY STUDY 7 / SOUTH ELEVATION  
1095\_07\_07\_406  
SCALE 1:50 @A1 1:100@A3

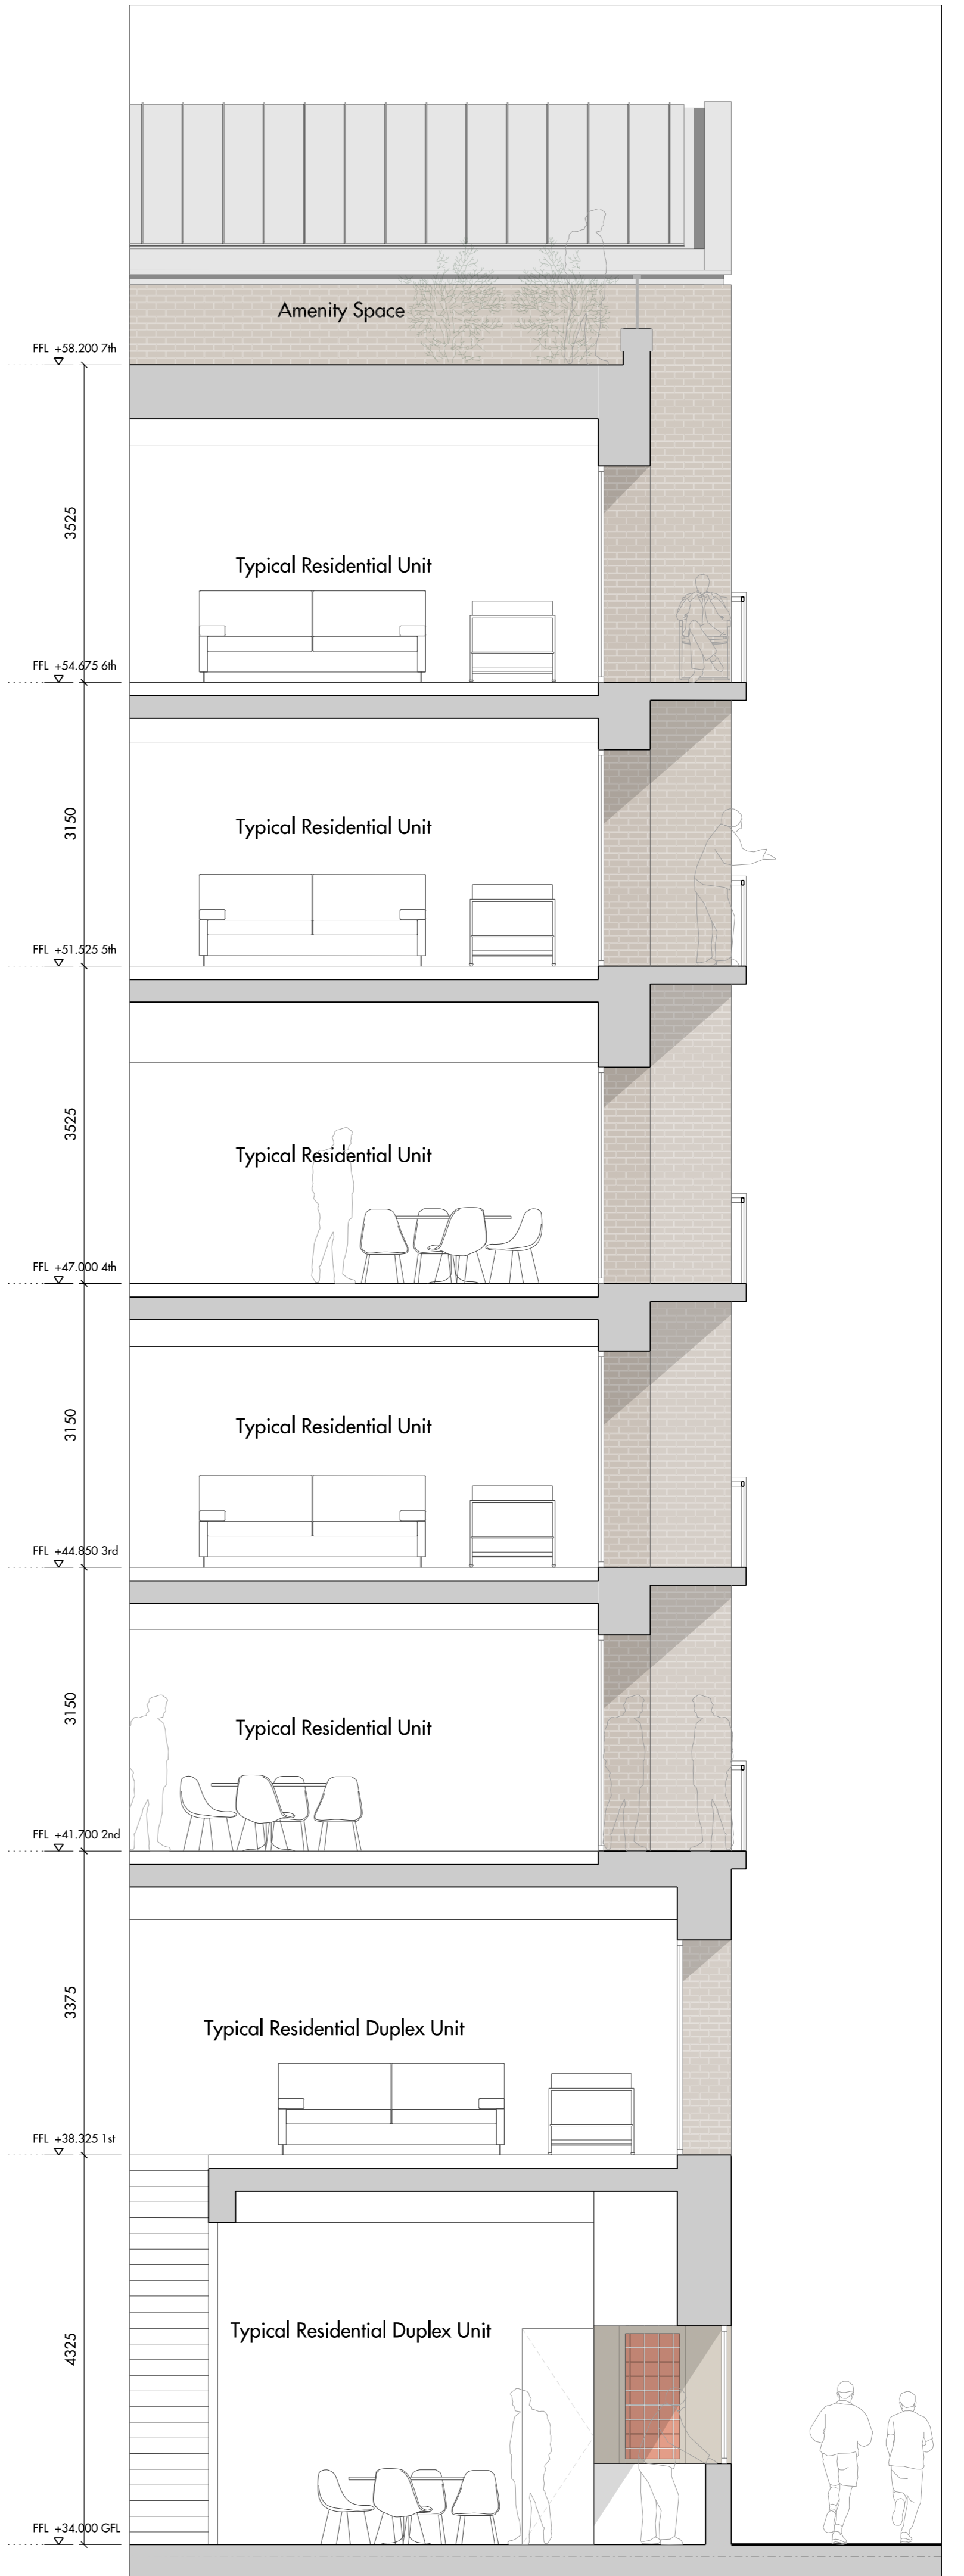


01 Block F : West Elevation  
1:50

02 Block F : Section FF  
1:50


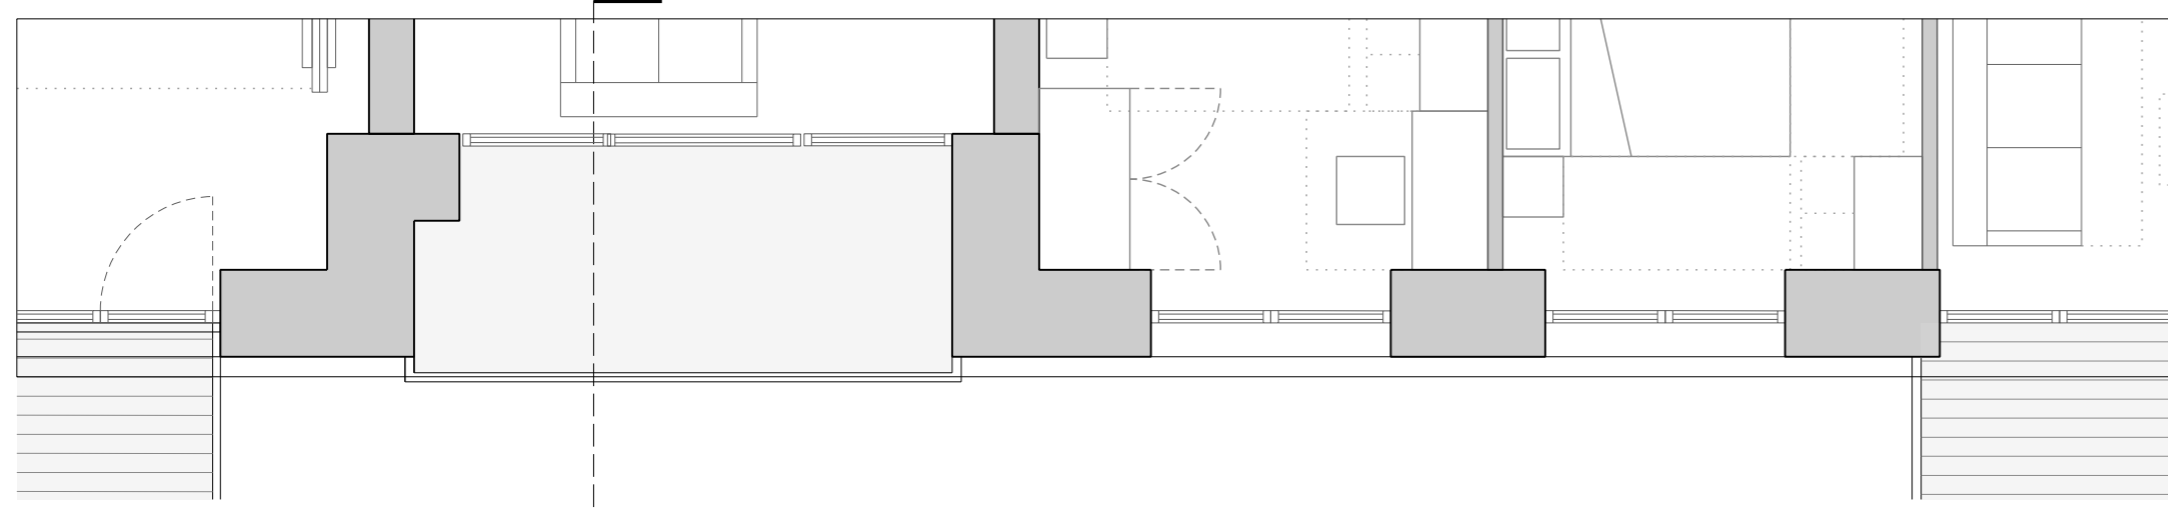


03 Block F : Fourth Floor Plan  
1:50

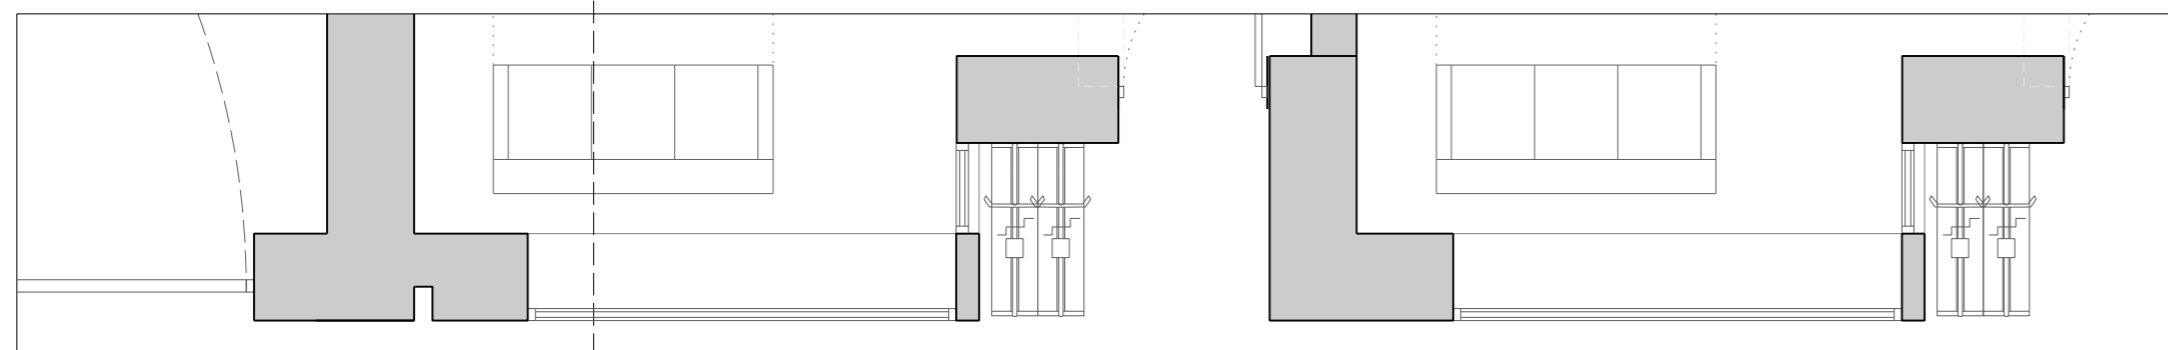

04 Block F : Ground Floor Plan  
1:50

- Bay Study Key
1. Zinc Roof
  2. Light coloured brickwork (London Stock Brick)
  3. Glazing
  4. Concrete Balcony
  5. Timber Window Frame
  6. Black Metal Balustrade
  7. Metal Panelled Balcony
  8. Glazed Juliet Balcony
  9. Timber Window Frame
  10. Recessed Brickwork
  11. Red Glazed Bricks

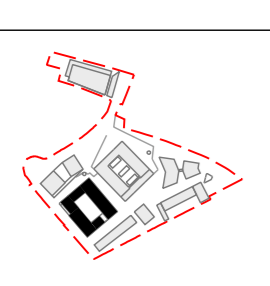 

Do not scale from this drawing. Use figured dimensions only. Figured dimensions are in millimetres. All levels are in metres. All dimensions and levels shall be verified on site before proceeding with works. Detailed site survey to be carried out to verify positions and level relationships with site features and ordnance survey. The architect must be notified of any discrepancy. Where building components are described in the specification as contractor designed, "construction" information relating to those components on this drawing represents design intent only.

REV	DATE	DESCRIPTION	CKD	REV	DATE	DESCRIPTION	CKD
P1	30/06/2017	ISSUED FOR PLANNING	CGM				

Allies and Morrison  
85 Southwark Street  
London SE1 0HX  
020 7921 0100  
020 7921 0101  
info@alliesandmorrison.com  
A&M JOB NO: 1095

MORRISONS CHALK FARM  
BLOCK F  
BAY STUDY 8 / WEST ELEVATION  
1095\_07\_07\_407  
SCALE 1:50 @A1 1:100@A3