

Notes
 This drawing is copyright Piercy&Company.
 Do not scale from this drawing.
 All dimensions and levels to be checked on site by the contractor and such dimensions to be his responsibility.
 Report all drawing errors, omissions and discrepancies to the architect.

DISCLAIMER
 This document may be issued in an editable digital CAD format to enable others to use it as background information to make alterations and/or additions. In that instance the file will be accompanied by a PDF version as a record of the original file. It is for those parties making such alterations and/or additions to ensure that they make use of current background information.

Piercy&Company accepts no liability for either: any such alterations and/or additions to the background information by others; or any other changes made by others to the architectural content of the background information itself.

- Key**
- STUDIO
 - 1 BED
 - 2 BED 3 PEOPLE
 - 2 BED 4 PEOPLE
 - 3 BED
 - PLANT
 - RESIDENTIAL CORE
 - OFFICE
 - RETAIL
 - WORKSHOPS

Rev	Date	Description
/	30.06.17	Planning Issue



Project
 CAMDEN GOODS YARD

Client
 BARRATT LONDON

Date
 June 2017

Scale
 1:150 @ A1
 1:300 @ A3

Drawing Title
 Block A - Level 00

Drawn LP **Checked** DC **Approved** SNP


Drawing Status
 PLANNING

Project	DISC	BLOCK	LEVEL	SERIES	Dwg No.	Rev.
13508	AP	A	L00	00	100	/

122 Arlington Road
 London NW1 7HP
 Telephone
 *44 (0)2074249611

info@piercyandco.com
 www.piercyandco.com

Piercy&Company

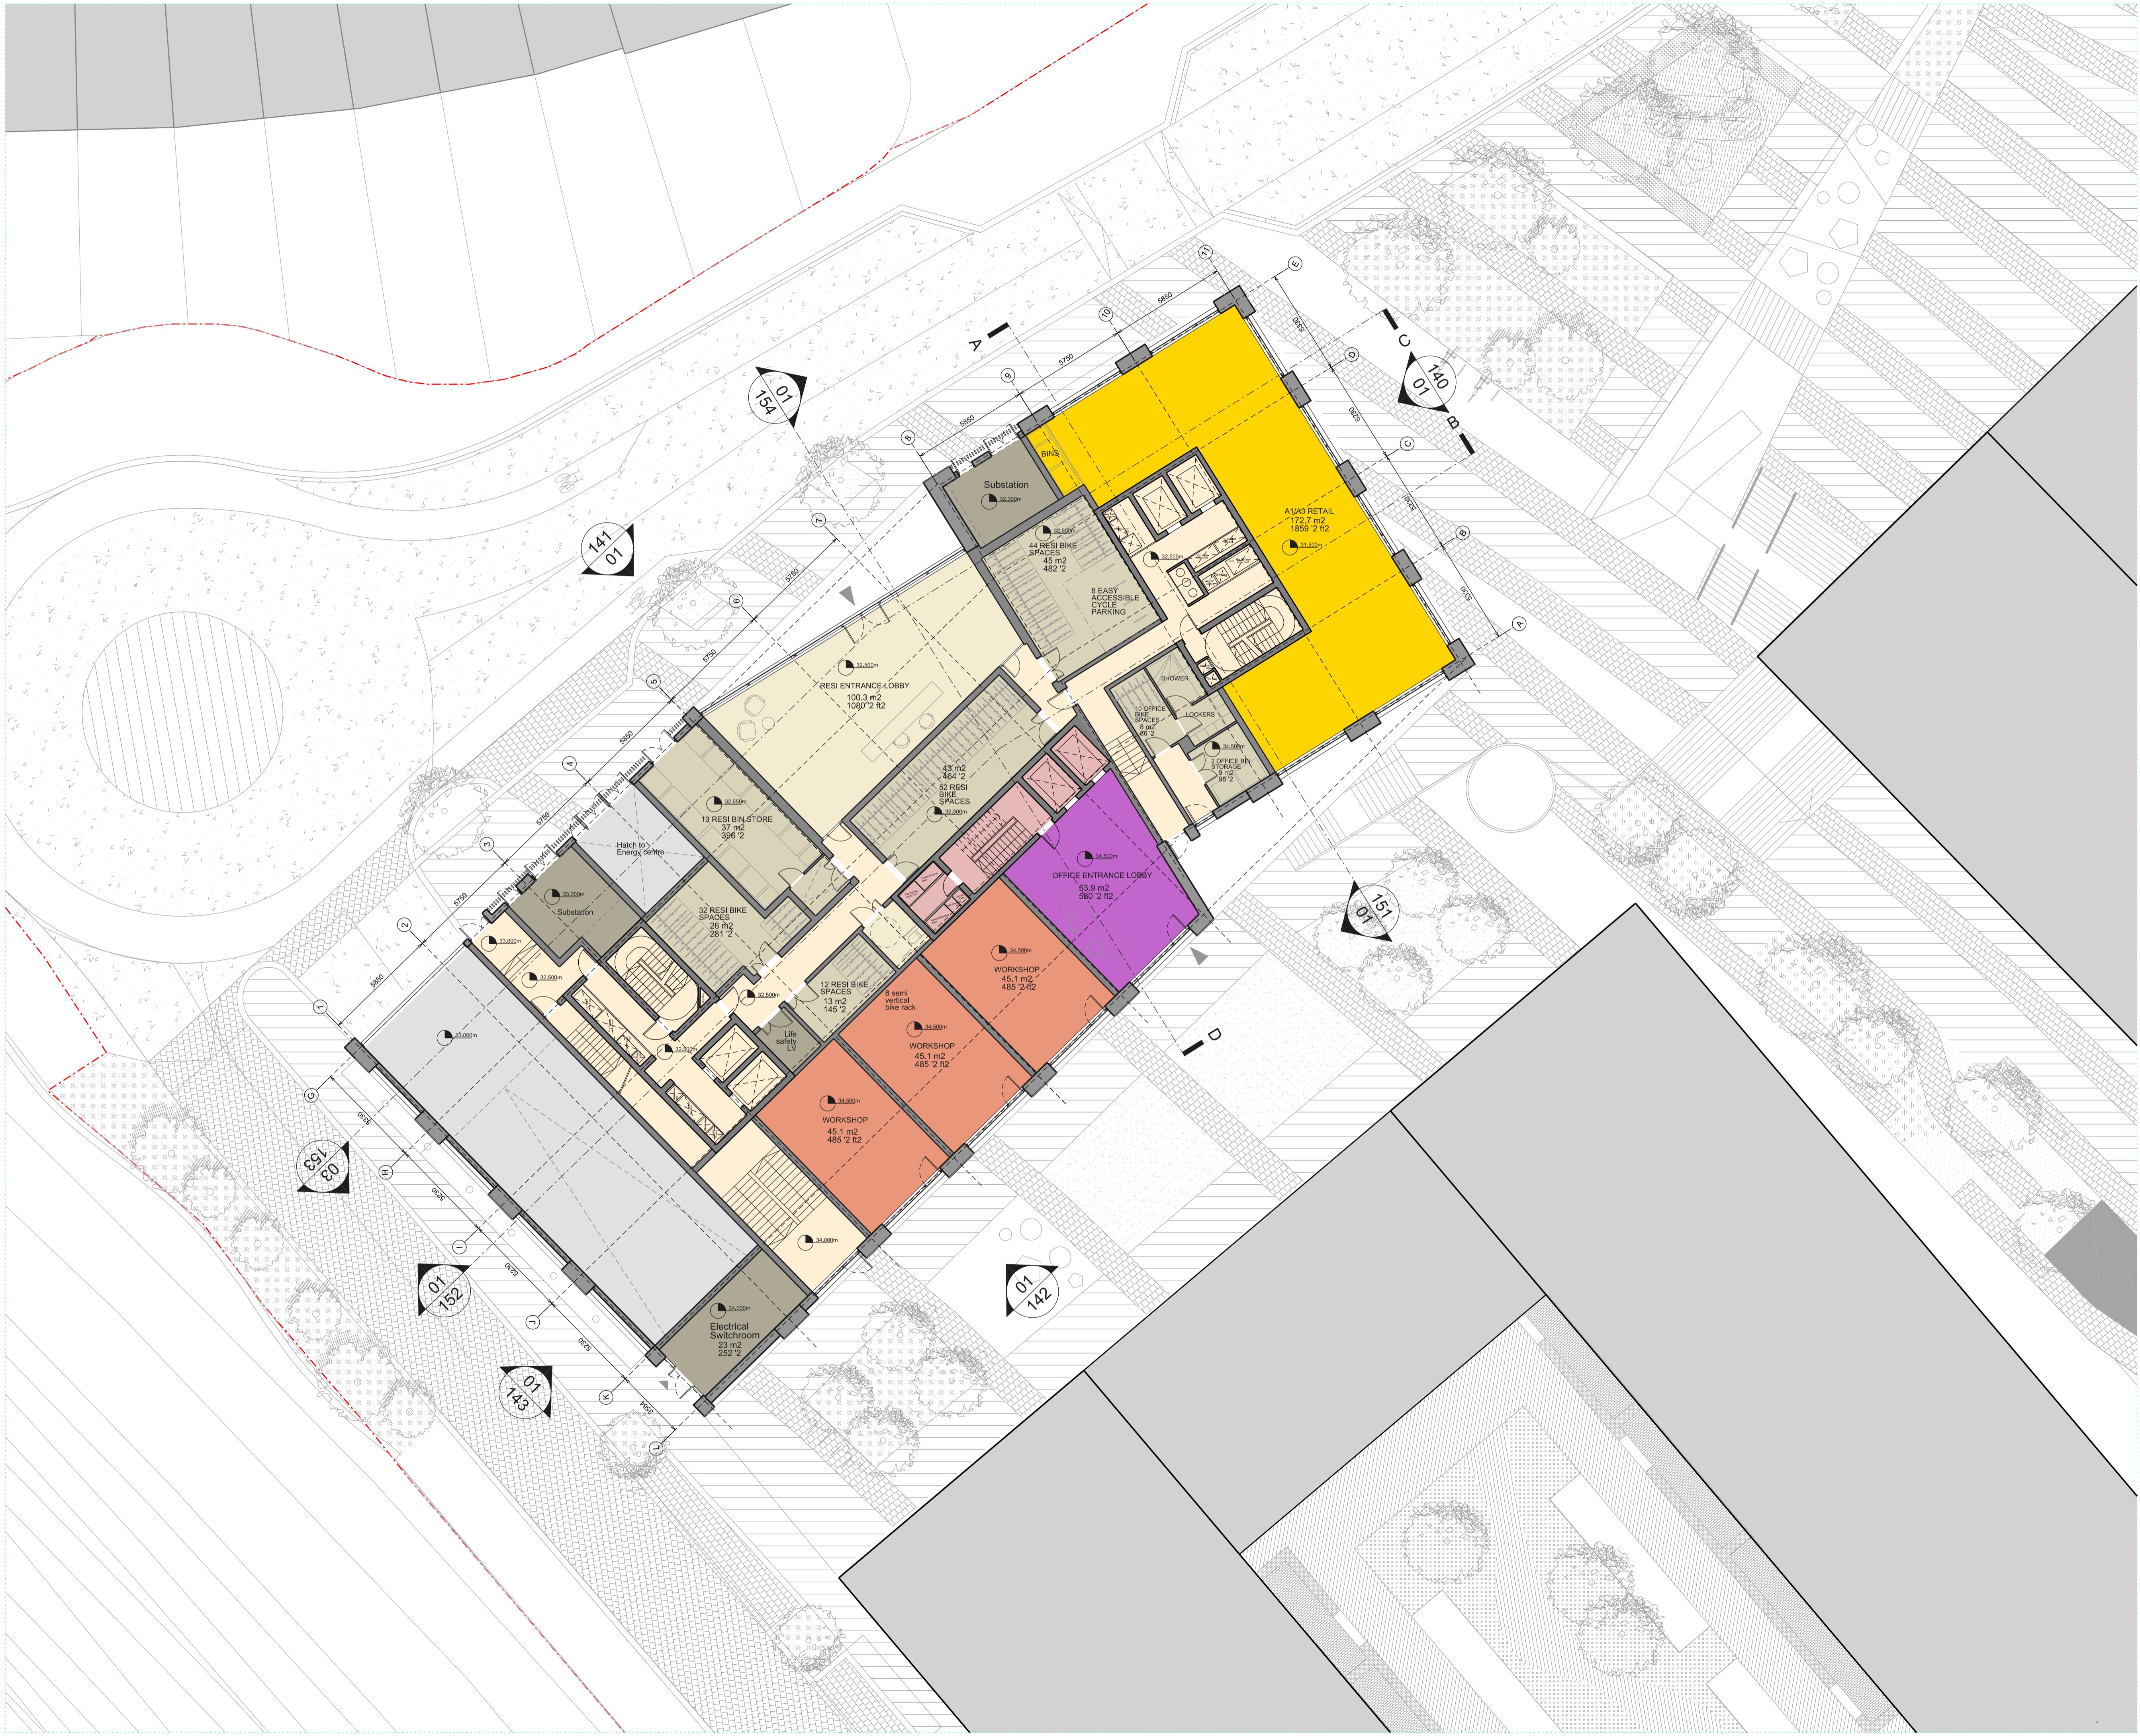

Notes
 This drawing is copyright Piercy&Company.
 Do not scale from this drawing.
 All dimensions and levels to be checked on site by the contractor and such dimensions and levels to be his responsibility.
 Report all drawing errors, omissions and discrepancies to the architect.
DISCLAIMER
 This document may be issued in an editable digital CAD format to enable others to use it as background information to make alterations and/or additions. In that instance the file will be accompanied by a PDF version as a record of the original file. It is for those parties making such alterations and/or additions to ensure that they make use of current background information.
 Piercy&Company accepts no liability for either: any such alterations and/or additions to the background information by others; or any other changes made by others to the architectural content of the background information itself.

Key

[Light Blue]	STUDIO
[Medium Blue]	1 BED
[Dark Blue]	2 BED 3 PEOPLE
[Light Green]	2 BED 4 PEOPLE
[Dark Green]	3 BED
[Light Yellow]	PLANT
[Yellow]	RESIDENTIAL CORE
[Purple]	OFFICE
[Orange]	RETAIL
[Red]	WORKSHOPS

Rev	Date	Description
/	30.06.17	Planning Issue



Project
 CAMDEN GOODS YARD

Client
 BARRATT LONDON

Date
 June 2017

Scale
 1:150 @ A1
 1:300 @ A3

Drawing Title
 Block A - Level 01

Drawn LP
Checked DC
Approved SNP


Drawing Status
 PLANNING

Project	DISC	BLOCK	LEVEL	SERIES	Dwg No.	Rev.
13508	AP	A	L01	00	101	/

122 Arlington Road
 London NW1 7HP
 Telephone
 *44 (0)2074249611

info@piercyandco.com
 www.piercyandco.com


Piercy&Company

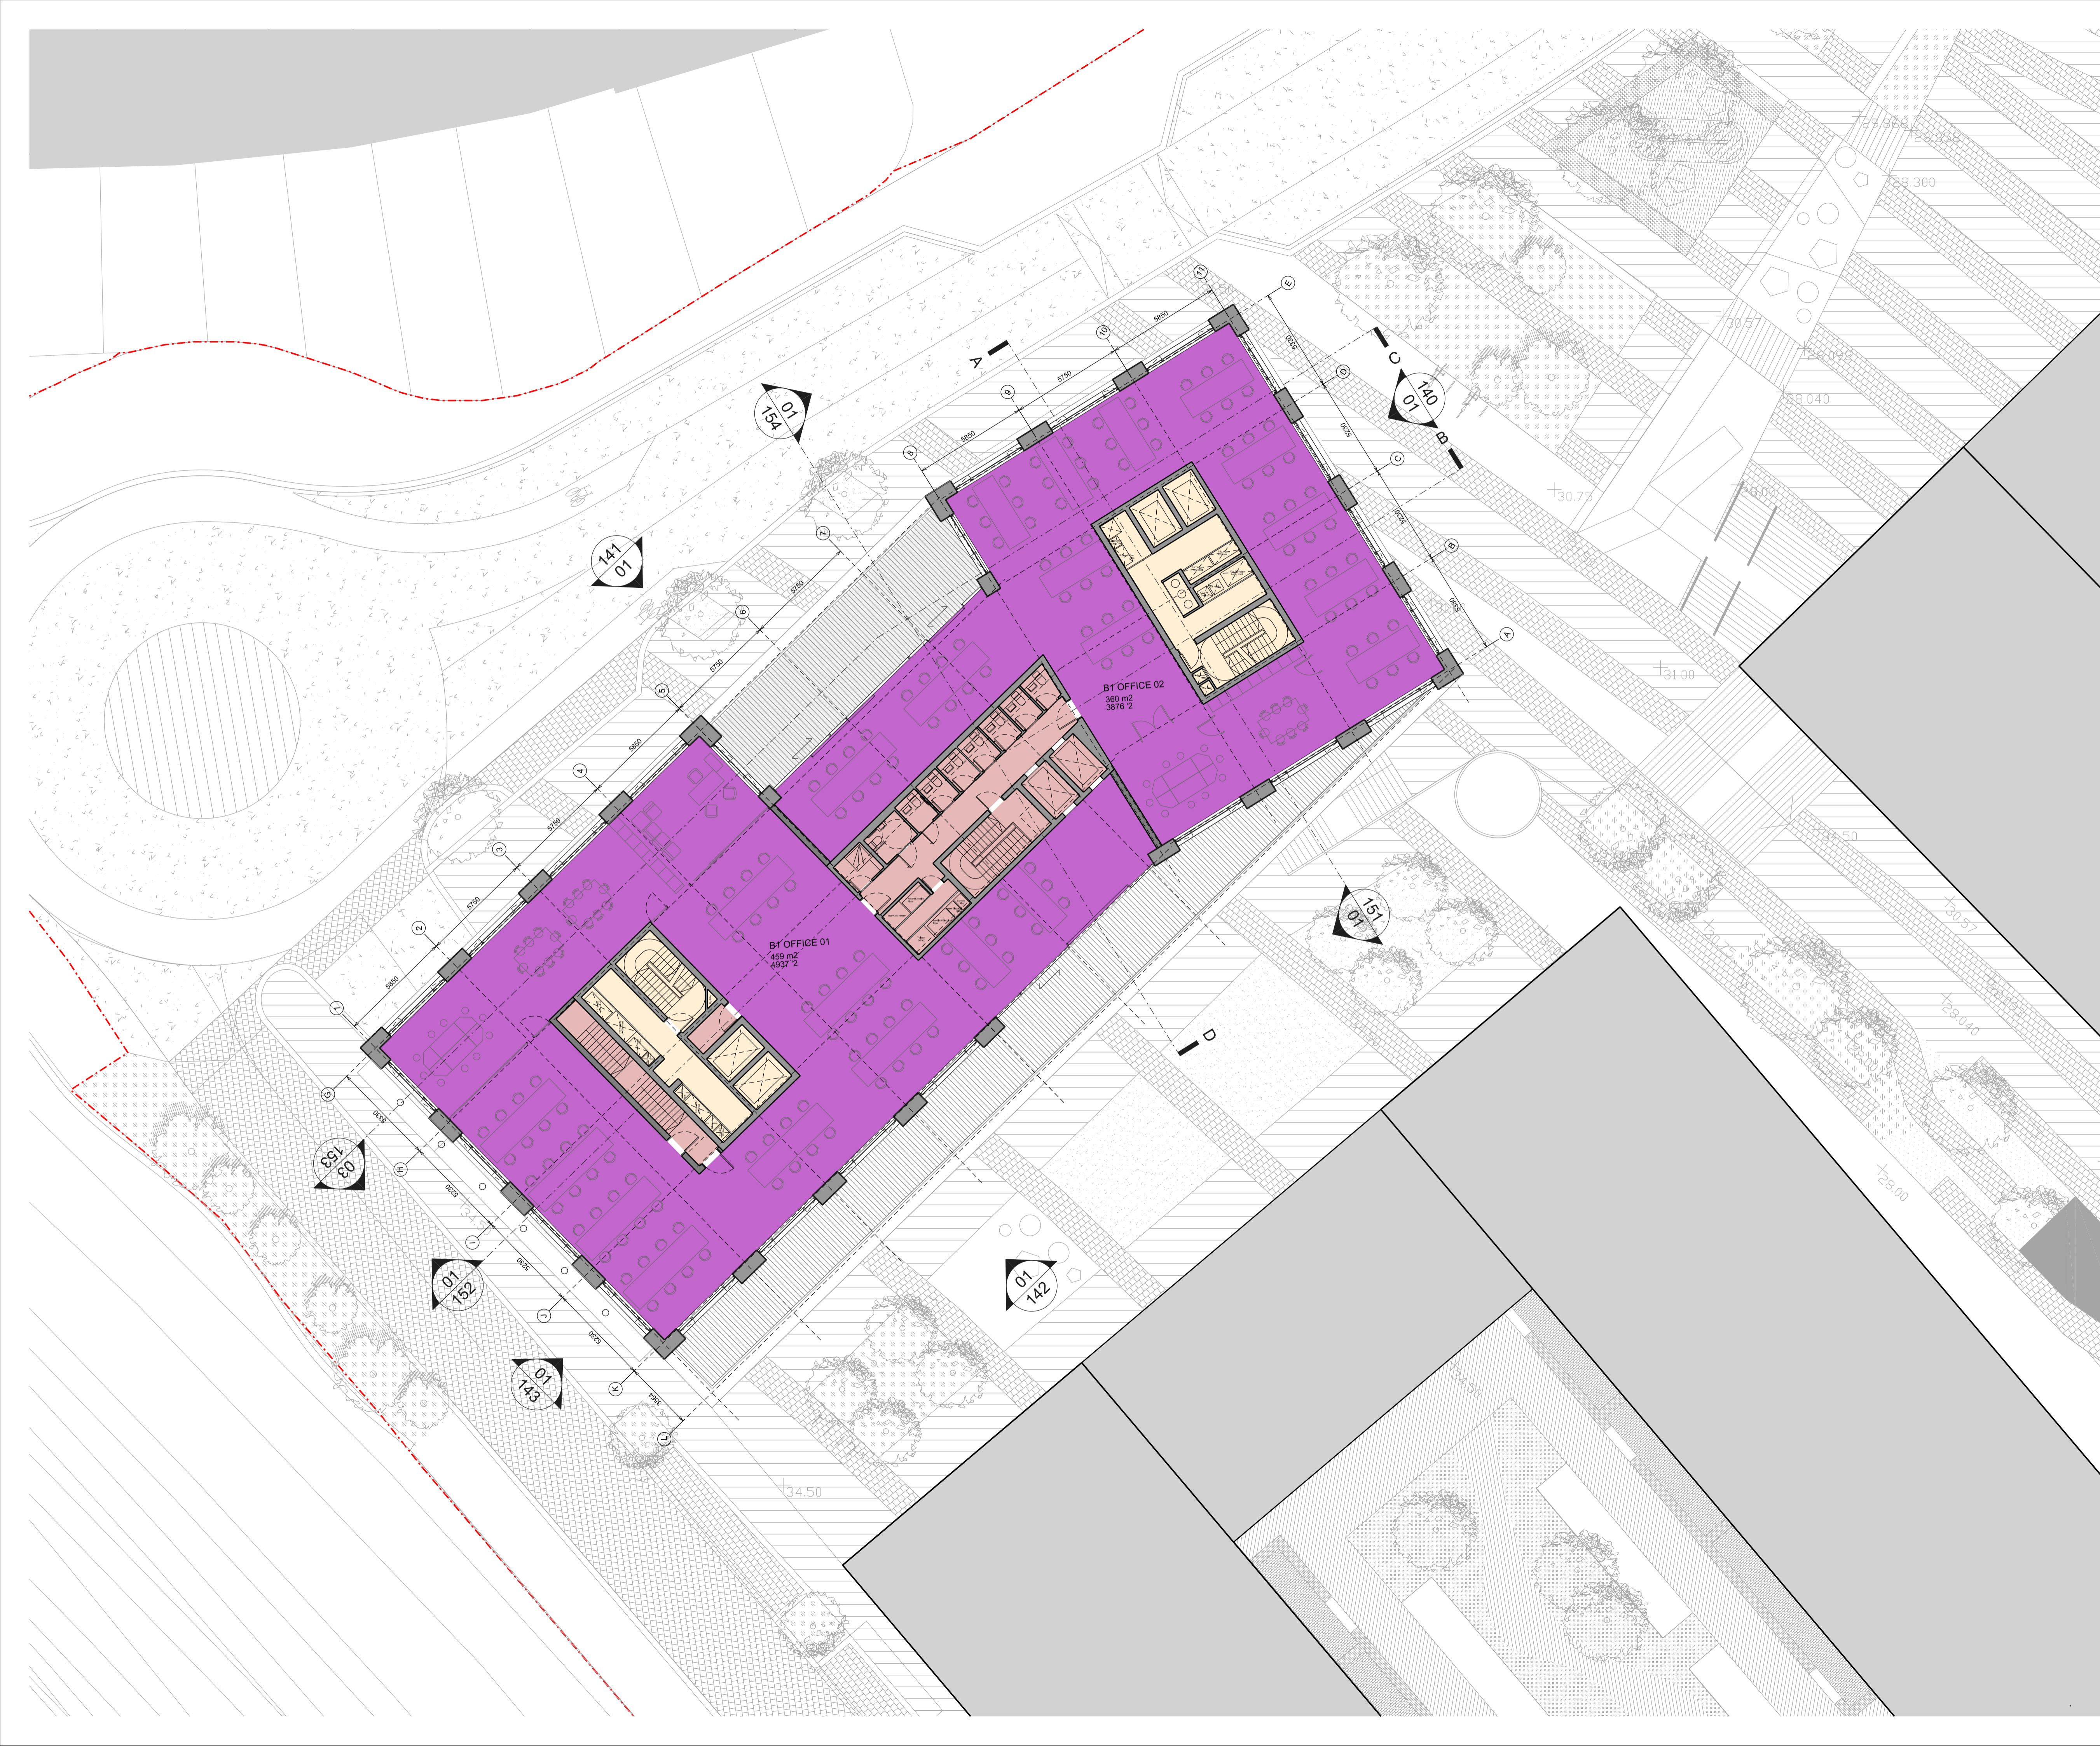

Notes
 This drawing is copyright Piercy&Company.
 Do not scale from this drawing.
 All dimensions and levels to be checked on site by the contractor and such dimensions to be his responsibility.
 Report all drawing errors, omissions and discrepancies to the architect.
DISCLAIMER
 This document may be issued in an editable digital CAD format to enable others to use it as background information to make alterations and/or additions. In that instance the file will be accompanied by a PDF version as a record of the original file. It is for those parties making such alterations and/or additions to ensure that they make use of current background information.
 Piercy&Company accepts no liability for either: any such alterations and/or additions to the background information by others; or any other changes made by others to the architectural content of the background information itself.

- Key**
- STUDIO
 - 1 BED
 - 2 BED 3 PEOPLE
 - 2 BED 4 PEOPLE
 - 3 BED
 - PLANT
 - RESIDENTIAL CORE
 - OFFICE
 - RETAIL
 - WORKSHOPS

Rev	Date	Description
/	30.06.17	Planning Issue

 

Project
 CAMDEN GOODS YARD

Client
 BARRATT LONDON

Date
 June 2017

Scale
 1:150 @ A1
 1:300 @ A3

Drawing Title
 Block A - Levels 02 to 06

Drawn VP
Checked DC
Approved SNP

Drawing Status
 PLANNING

Project	DISC	BLOCK	LEVEL	SERIES	Dwg No.	Rev.
13508	AP	A	L02-06	00	102	/

122 Arlington Road
 London NW1 7HP
 Telephone
 *44 (0)2074249611

info@piercyandco.com
 www.piercyandco.com

Piercy&Company



Notes
 This drawing is copyright Piercy&Company.
 Do not scale from this drawing.
 All dimensions and levels to be checked on site by the contractor and such dimensions to be his responsibility.
 Report all drawing errors, omissions and discrepancies to the architect.
DISCLAIMER
 This document may be issued in an editable digital CAD format to enable others to use it as background information to make alterations and/or additions. In that instance the file will be accompanied by a PDF version as a record of the original file. It is for those parties making such alterations and/or additions to ensure that they make use of current background information.
 Piercy&Company accepts no liability for either: any such alterations and/or additions to the background information by others; or any other changes made by others to the architectural content of the background information itself.

Key

STUDIO
1 BED
2 BED 3 PEOPLE
2 BED 4 PEOPLE
3 BED
PLANT
RESIDENTIAL CORE
OFFICE
RETAIL
WORKSHOPS

Rev	Date	Description
/	30.06.17	Planning Issue



Project
 CAMDEN GOODS YARD
Client
 BARRATT LONDON
Date
 June 2017
Scale
 1:150 @ A1
 1:300 @ A3
Drawing Title
 Block A - Levels 07 to 10


Drawn VP
Checked DC
Approved SNP

Drawing Status
 PLANNING

Project	DISC	BLOCK	LEVEL	SERIES	Dwg No.	Rev.
13508	AP	A	L07-10	00	103	/

122 Arlington Road
 London NW1 7HP
 Telephone
 *44 (0)2074249611
 info@piercyandco.com
 www.piercyandco.com

Piercy&Company

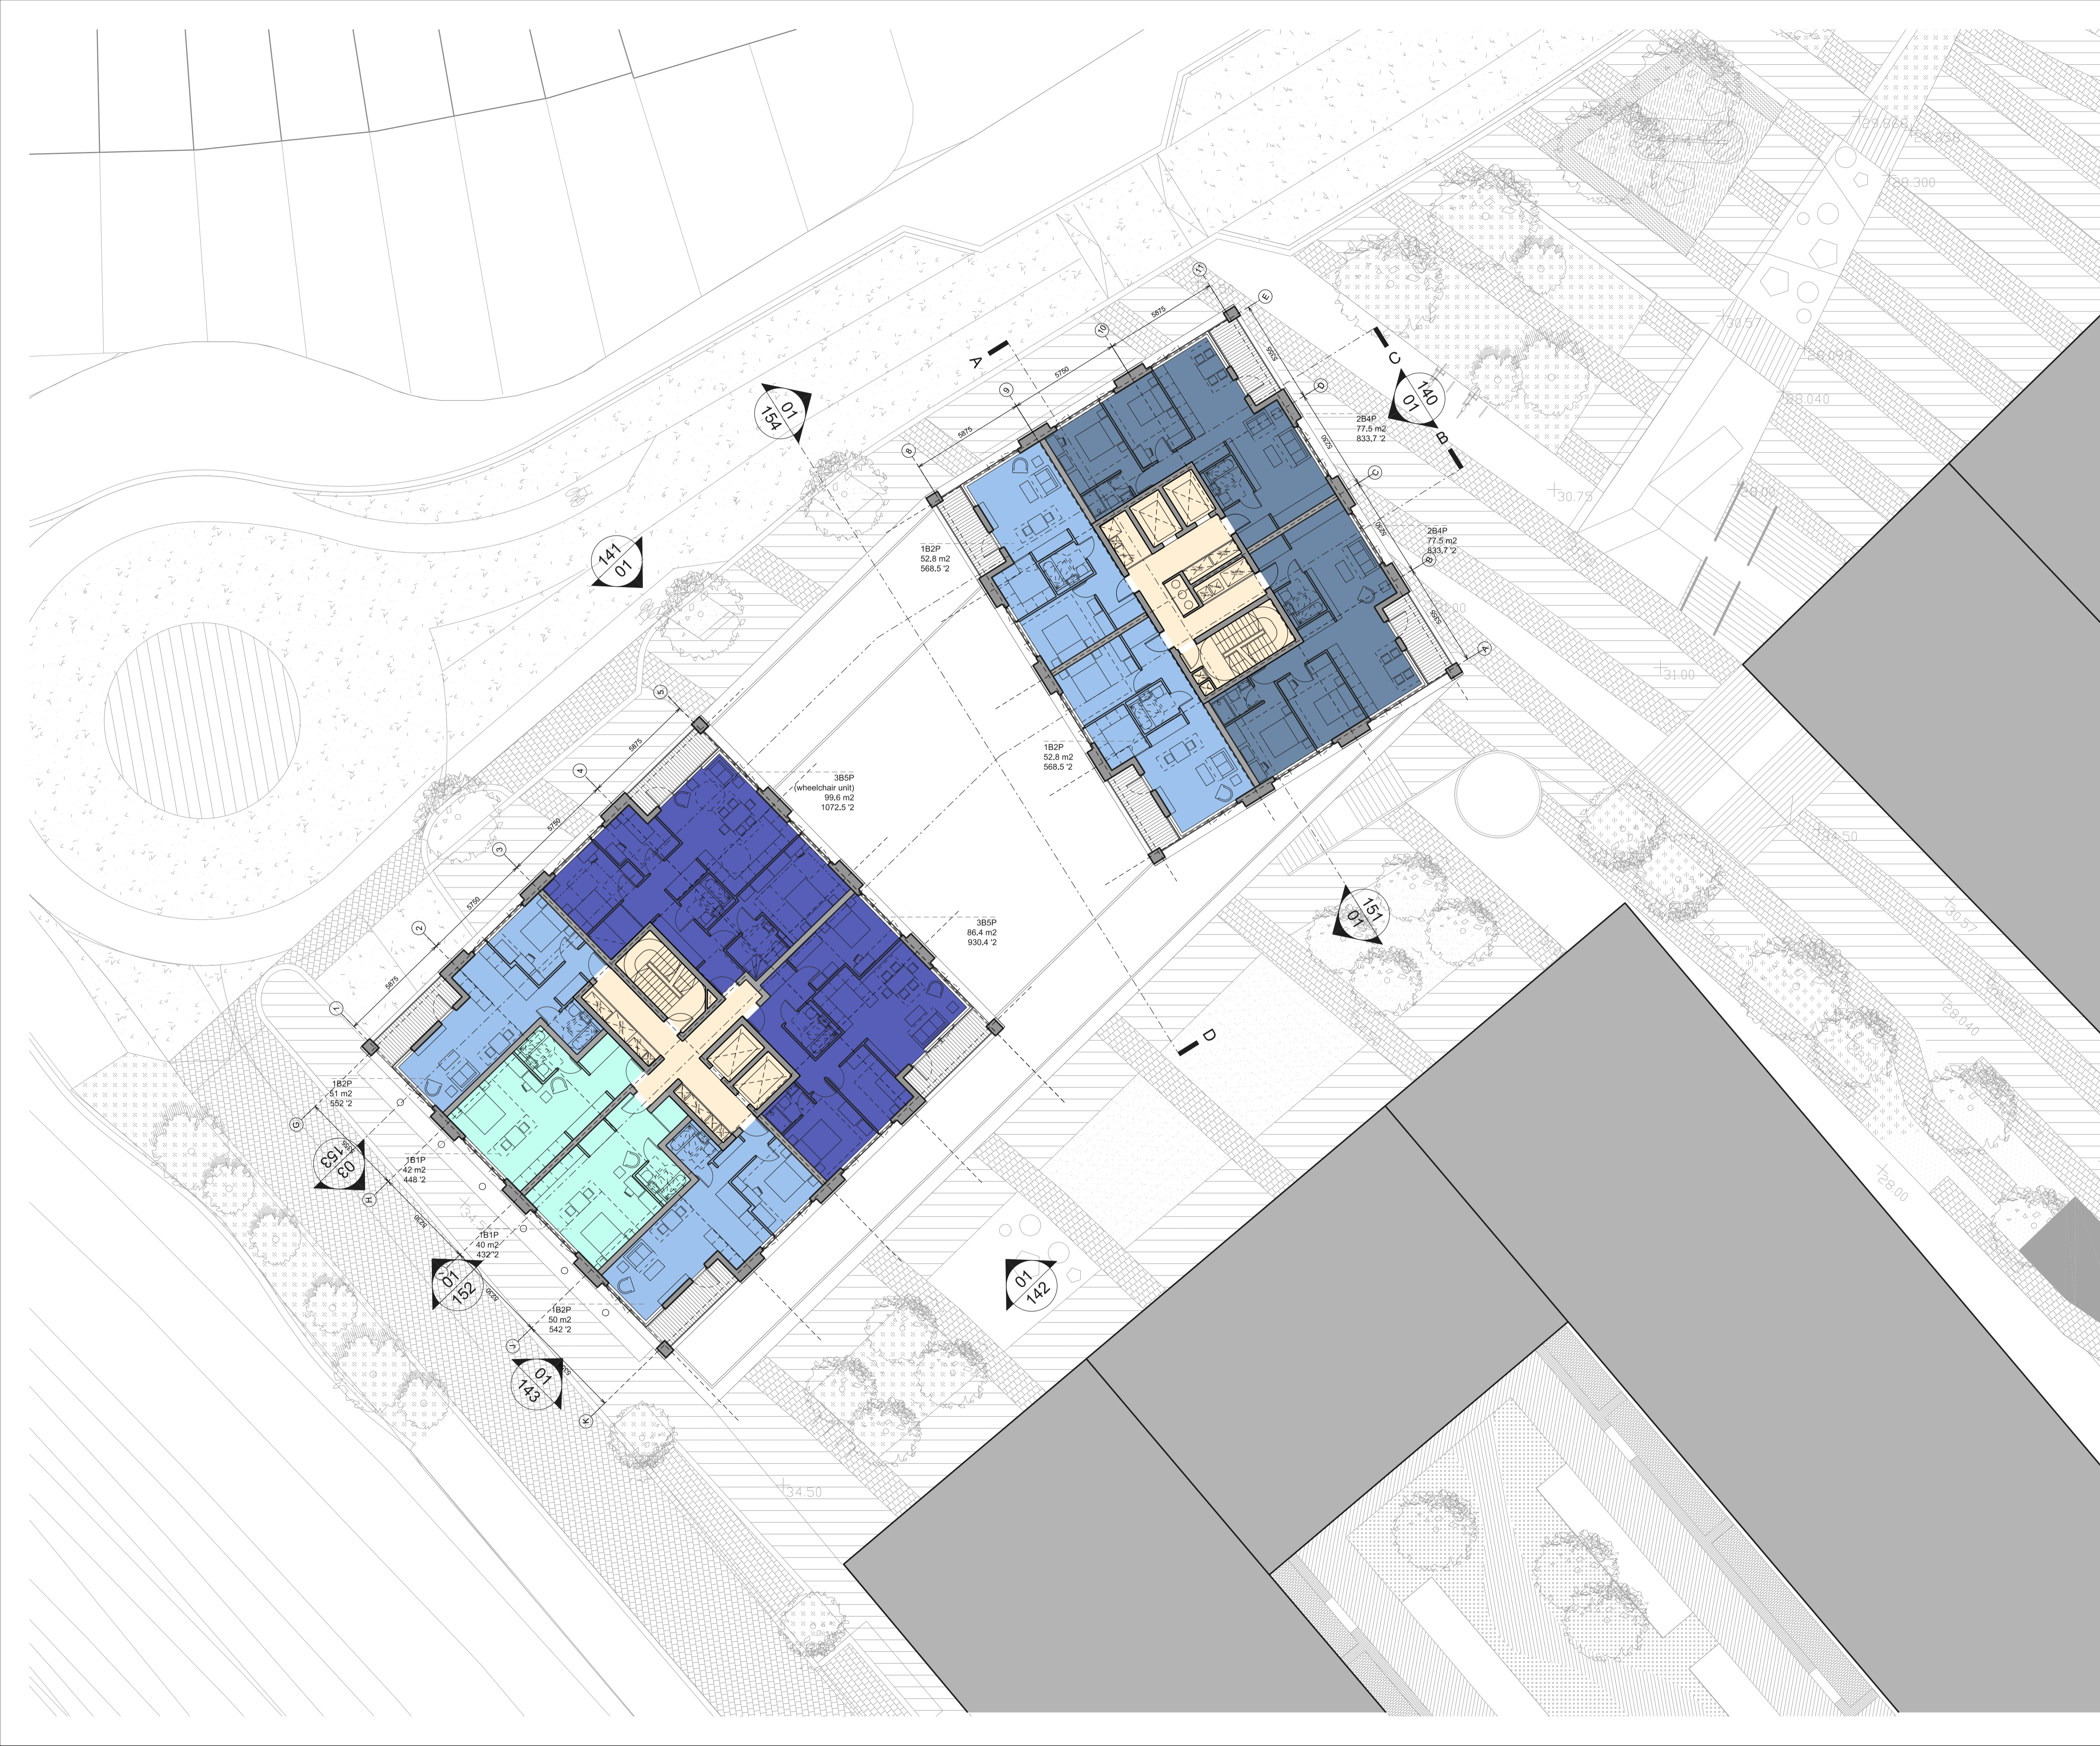

Notes
 This drawing is copyright Piercy&Company.
 Do not scale from this drawing.
 All dimensions and levels to be checked on site by the contractor and such dimensions to be his responsibility.
 Report all drawing errors, omissions and discrepancies to the architect.
DISCLAIMER
 This document may be issued in an editable digital CAD format to enable others to use it as background information to make alterations and/or additions. In that instance the file will be accompanied by a PDF version as a record of the original file. It is for those parties making such alterations and/or additions to ensure that they make use of current background information.
 Piercy&Company accepts no liability for either: any such alterations and/or additions to the background information by others; or any other changes made by others to the architectural content of the background information itself.

Key

[Light Blue]	STUDIO
[Medium Blue]	1 BED
[Dark Blue]	2 BED 3 PEOPLE
[Blue-Black]	2 BED 4 PEOPLE
[Dark Blue-Black]	3 BED
[Brown]	PLANT
[Yellow-Orange]	RESIDENTIAL CORE
[Purple]	OFFICE
[Yellow]	RETAIL
[Orange]	WORKSHOPS

/	30.06.17	Planning Issue
Rev	Date	Description



Project
 CAMDEN GOODS YARD
Client
 BARRATT LONDON

Date
 June 2017
Scale
 1:150 @ A1
 1:300 @ A3

Drawing Title
 Block A - Levels 11 to 13

Drawn VP
Checked DC
Approved SNP

Drawing Status
 PLANNING


Project	DISC	BLOCK	LEVEL	SERIES	Dwg No.	Rev.
13508	AP	A	L11-13	00	104	/

122 Arlington Road
 London NW1 7HP
 Telephone
 *44 (0)2074249611
 info@piercyandco.com
 www.piercyandco.com

Piercy&Company



Notes
 This drawing is copyright Piercy&Company.
 Do not scale from this drawing.
 All dimensions and levels to be checked on site by the contractor and such dimensions to be his responsibility.
 Report all drawing errors, omissions and discrepancies to the architect.
DISCLAIMER
 This document may be issued in an editable digital CAD format to enable others to use it as background information to make alterations and/or additions. In that instance the file will be accompanied by a PDF version as a record of the original file. It is for those parties making such alterations and/or additions to ensure that they make use of current background information.
 Piercy&Company accepts no liability for either: any such alterations and/or additions to the background information by others; or any other changes made by others to the architectural content of the background information itself.

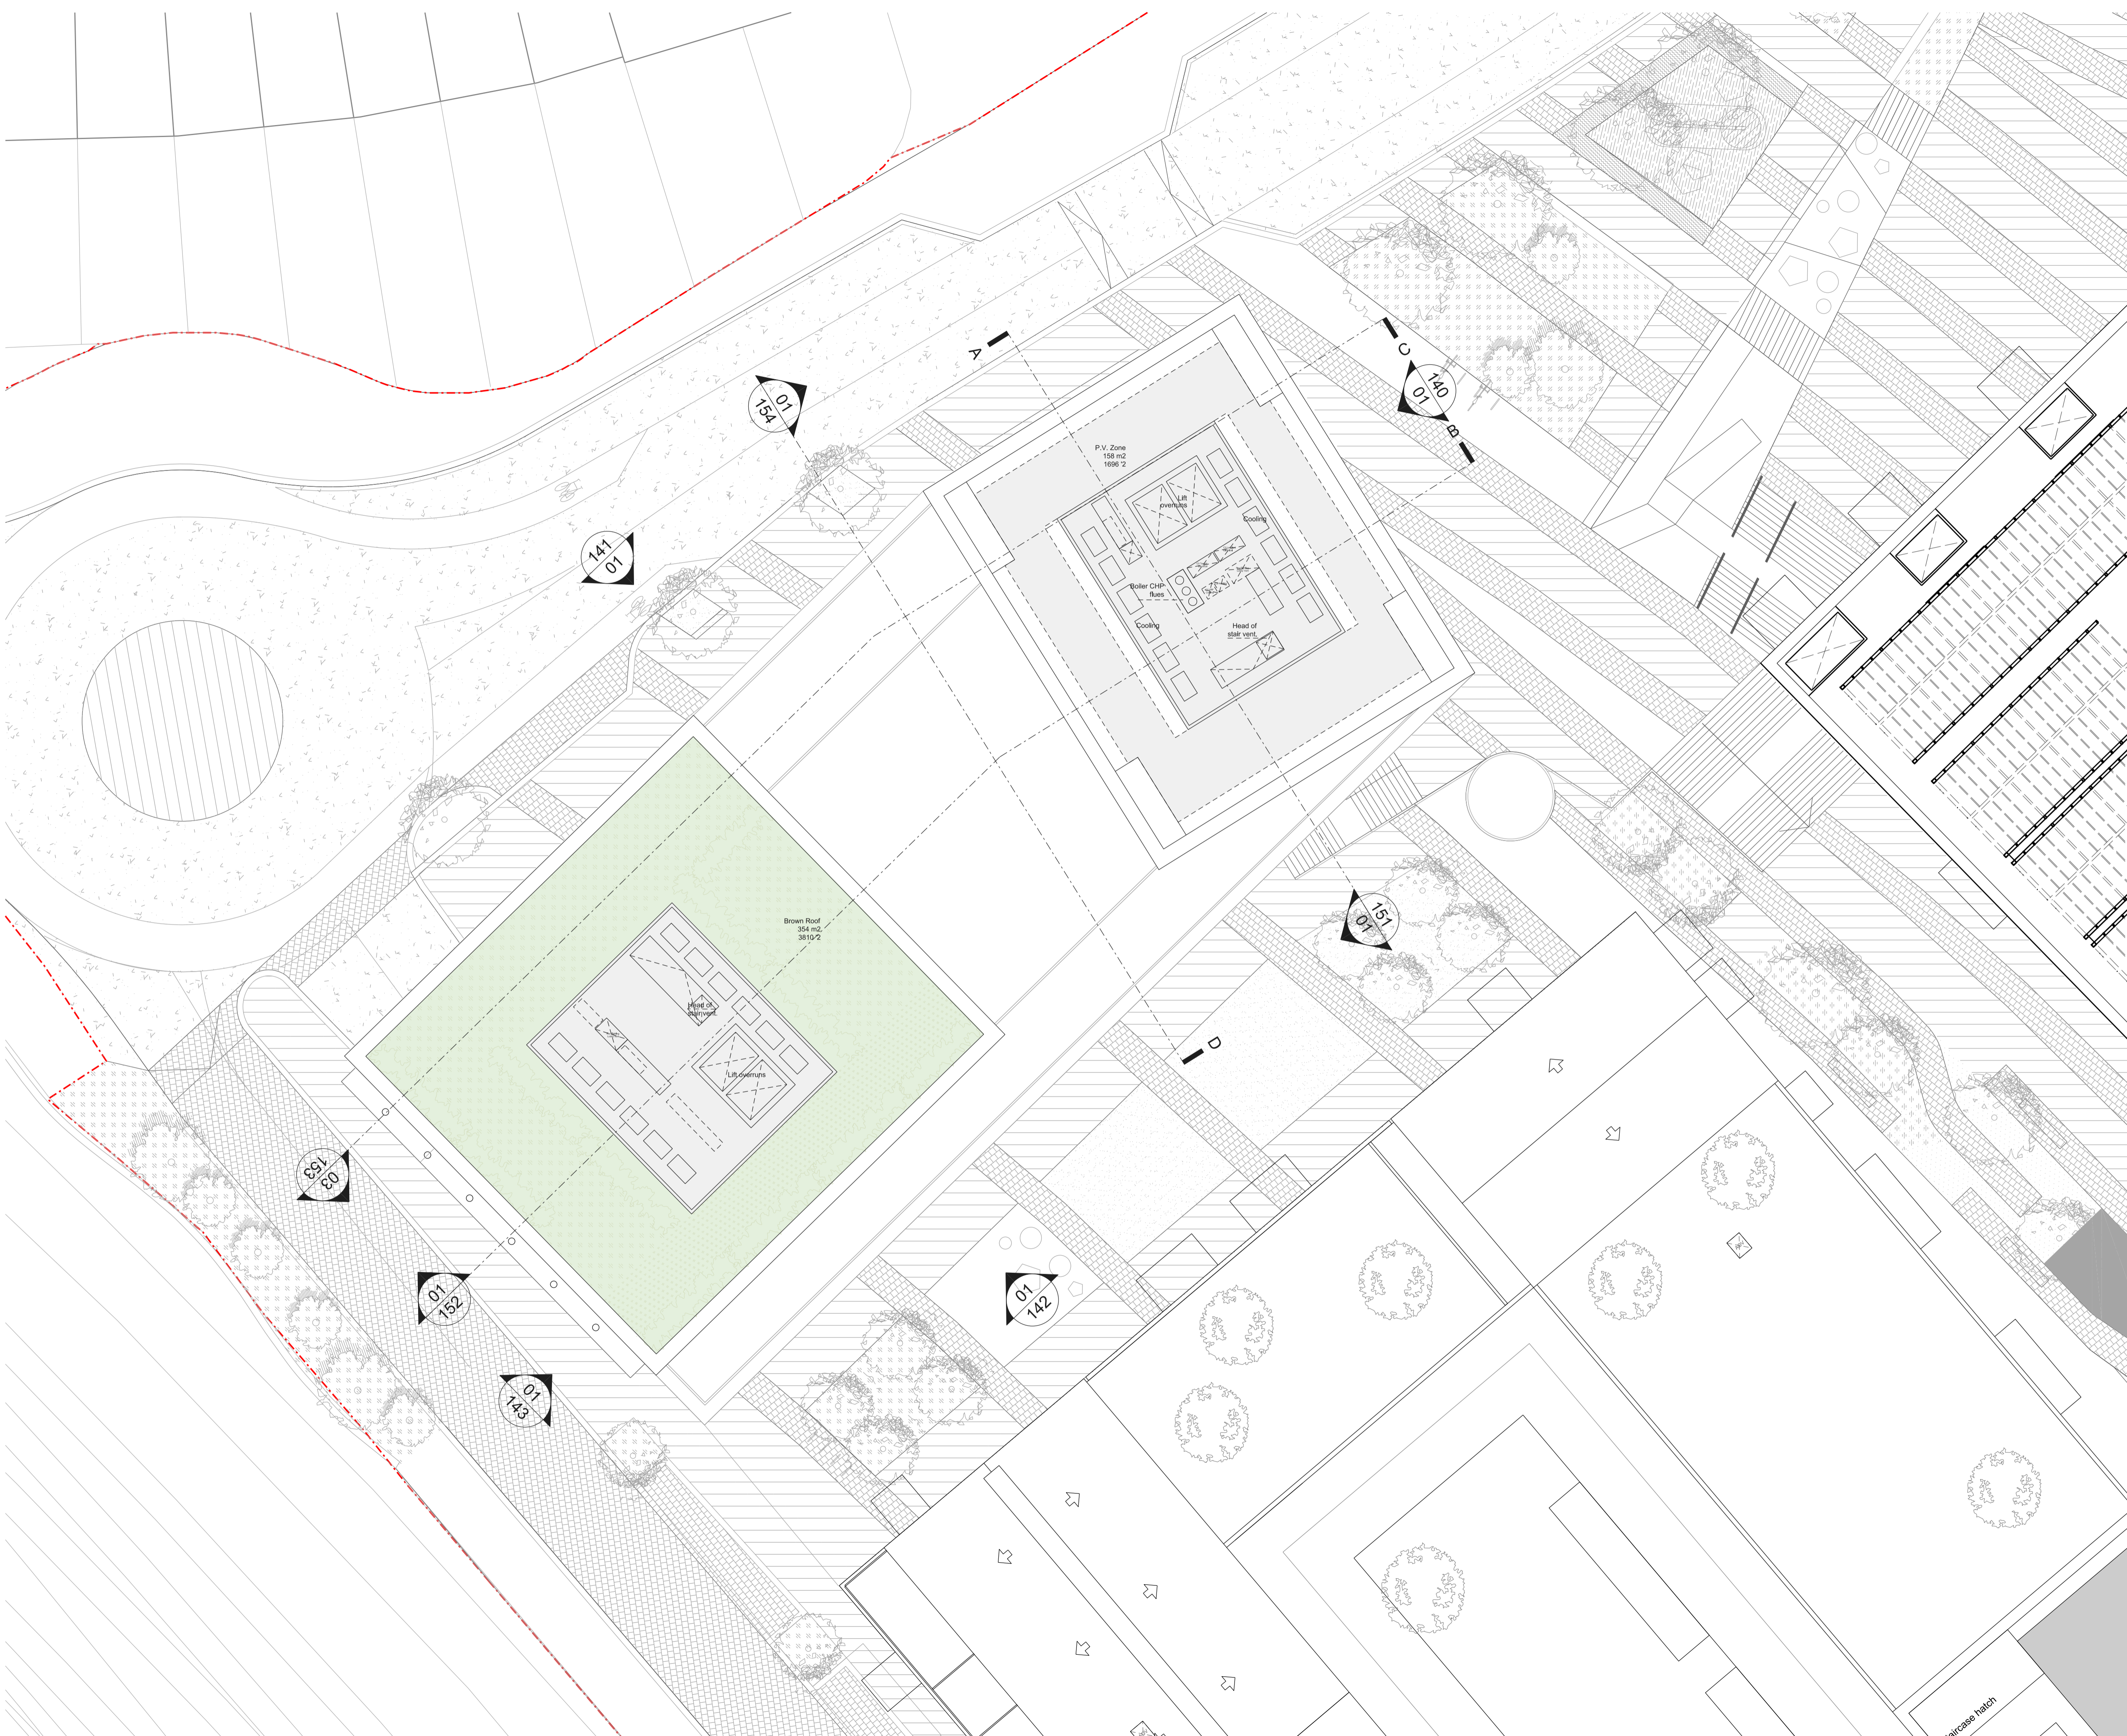

Rev	Date	Description
/	30.06.17	Planning Issue



Project
 CAMDEN GOODS YARD

Client
 BARRATT LONDON

Date
 June 2017

Scale
 1:150 @ A1
 1:300 @ A3

Drawing Title
 Block A - Roof Plan

Drawn VP
Checked DC
Approved SNP

Drawing Status
 PLANNING

Project	DISC	BLOCK	LEVEL	SERIES	Dwg No.	Rev.
13508	AP	A	R	00	105	/

122 Arlington Road
 London NW1 7HP
 Telephone
 *44 (0)2074249611

info@piercyandco.com
 www.piercyandco.com

Piercy&Company