


Piercy&Company accepts no liability for either: any such alterations and/or additions to the background information by others; or any other changes made by others to the architectural content of the background information itself.

	30.06.17	Planning Issue
Rev	Date	Description

Project CAMD	EN G	GOODS	YARI	 D		
<b>Client</b> BARRATT	LOND	ON				
Date June 2017			Scαle 1:150@ A1			
Drawing Block A -						
Block A -  Drawn LP	North I	Checked DC		Approved SNP		
Block A -  Drawn	North I	Checked DC		Approved SNP		
Block A -		Checked		Approved SNP		

Piercy&Company

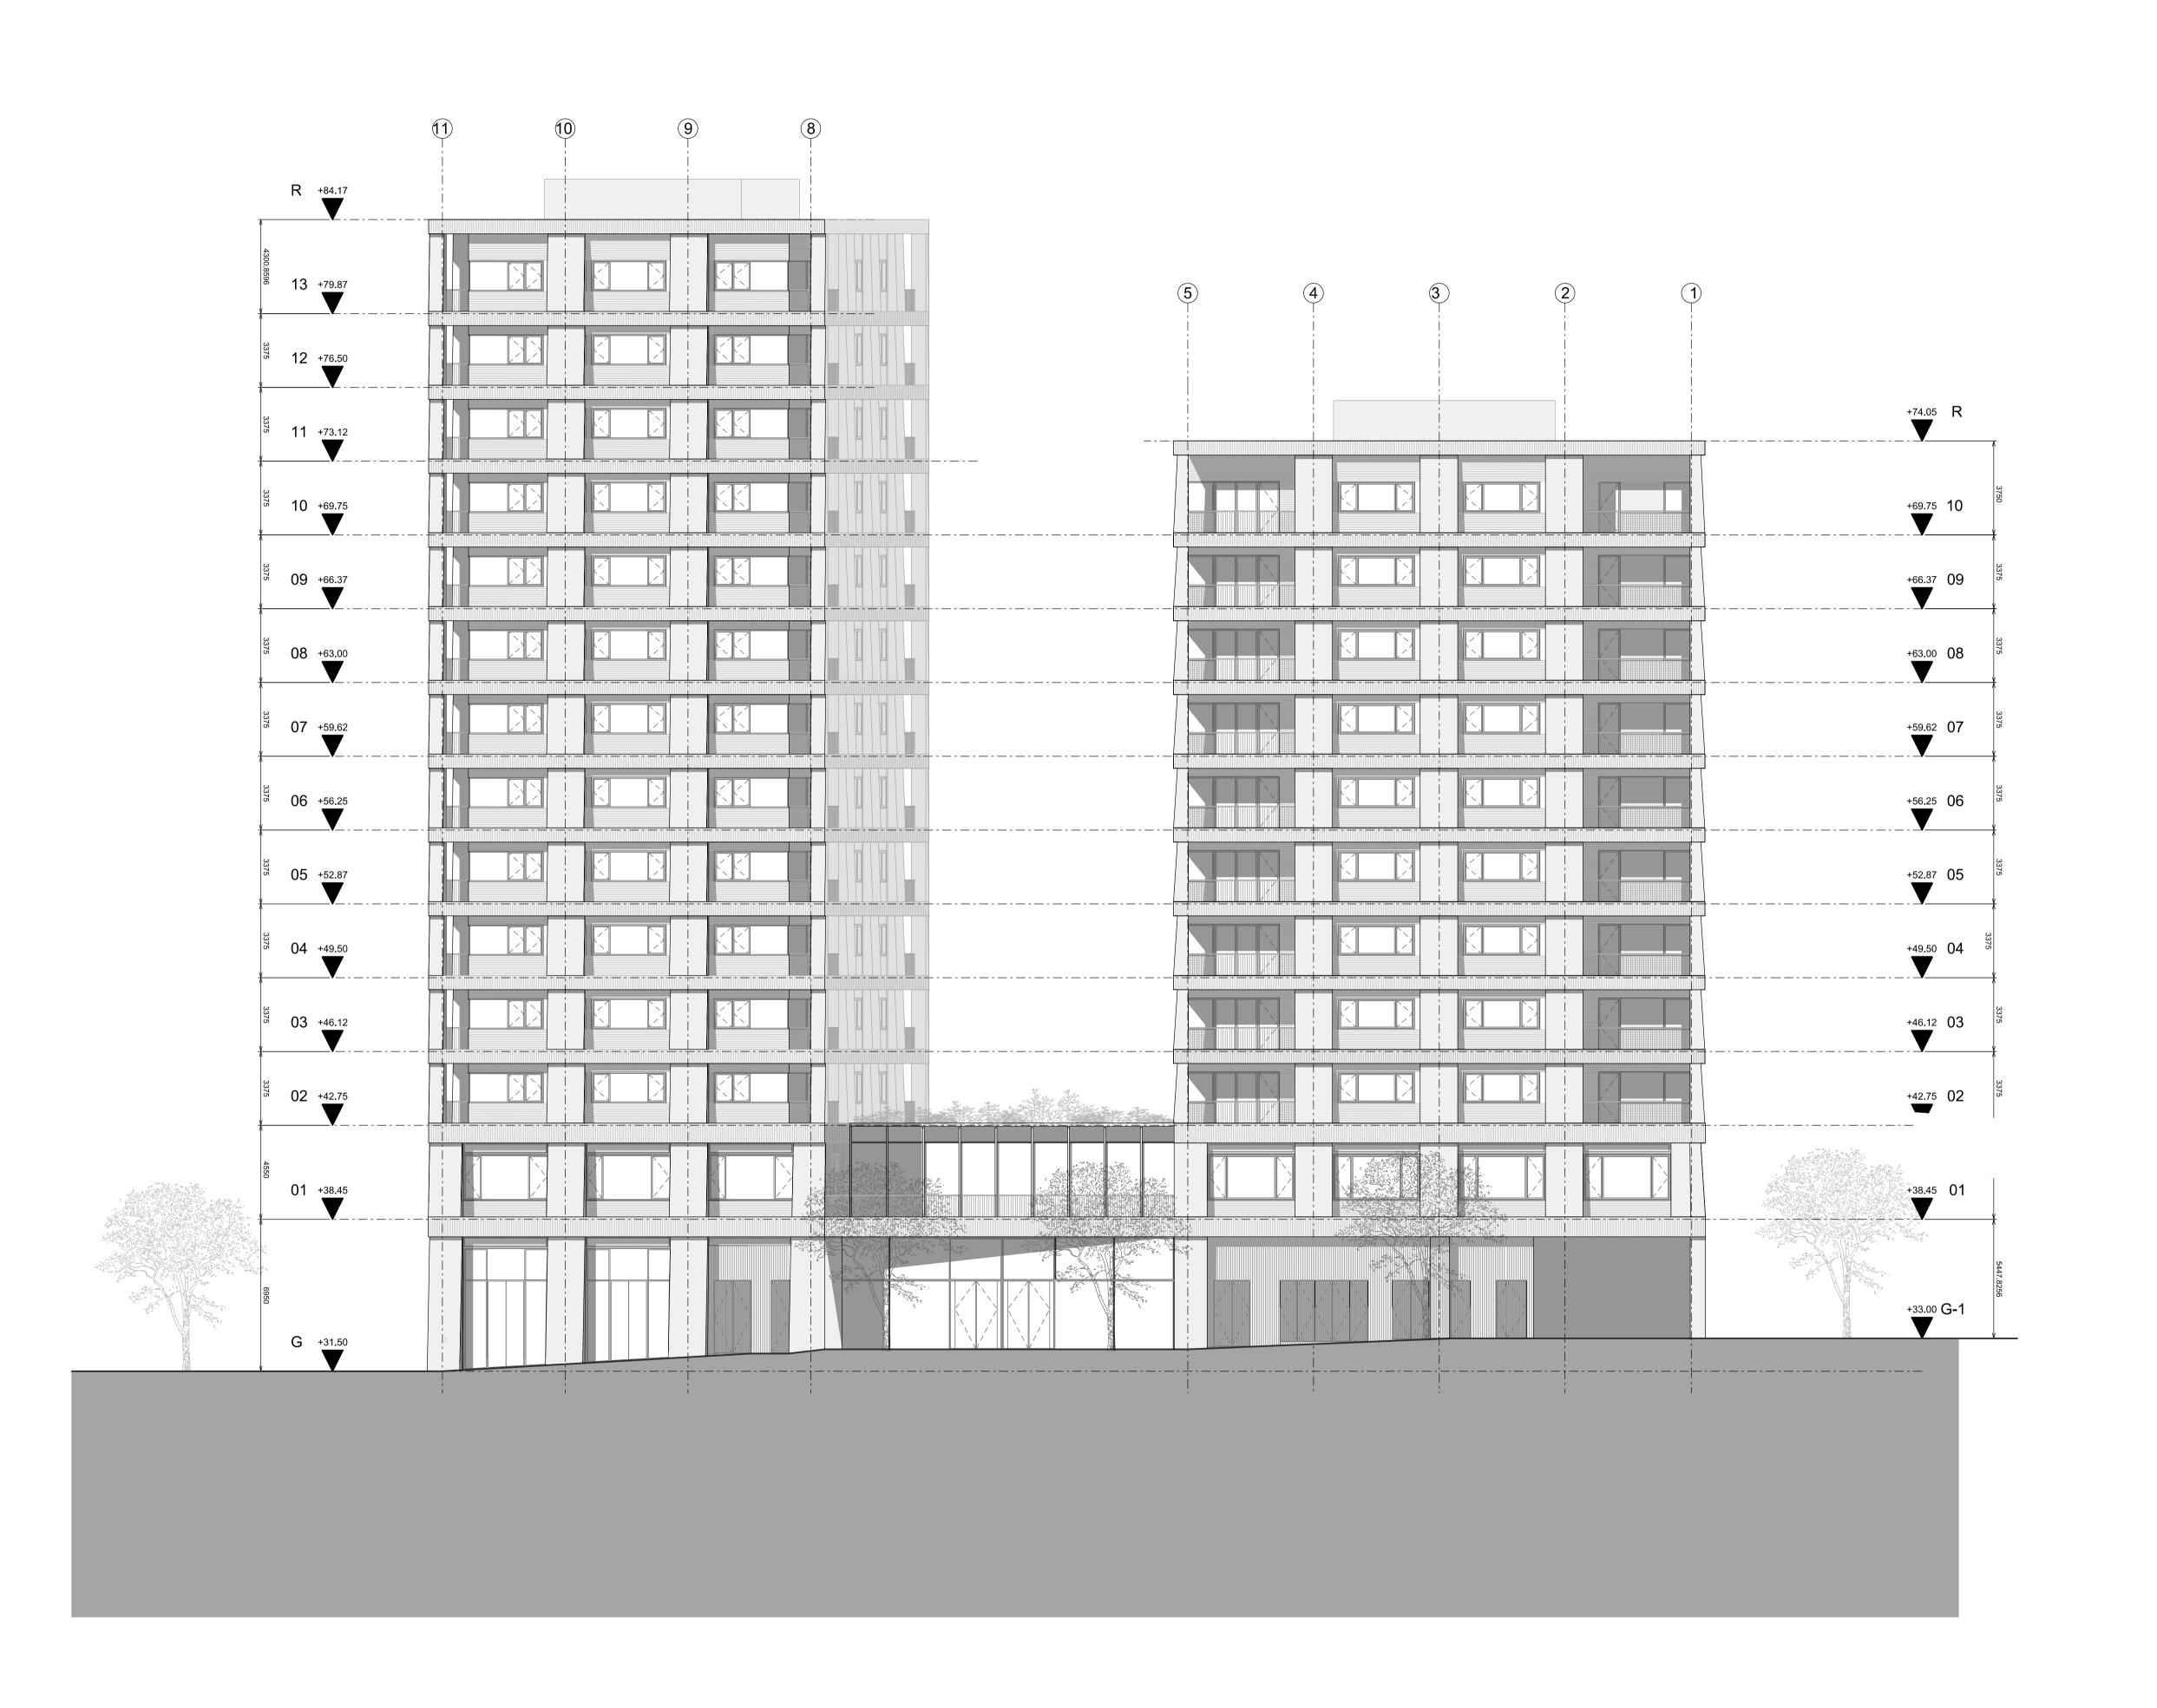

Piercy&Company accepts no liability for either: any such alterations and/or additions to the background information by others; or any other changes made by others to the architectural content of the background information itself.

Project
CAMDEN GOODS YARD

Client
BARRATT LONDON

Date
June 2017

Scale
June 2017

Drawing Title
Block A - North West Elevation

Drawn
LP

Drawing Status
PLANNING

Project
DISC
BLOCK
LEVEL
SERIES
Dwg No.
Rev.
13508

AP
A
E
04

141

Info@piercyandco.com
www.piercyandco.com
www.piercyandco.com

Piercy&Company

Telephone +44 (0)20 7424 96 1 1



Notes
This drawing is copyright Piercy&Company.
Do not scale from this drawing.
All dimensions and levels to be checked on site by the contractor and such dimensions to be his responsibility.
Report all drawing errors, omissions and discrepancies to the architect.
DISCLAIMER
This document may be issued in an editable digital CAD format to enable others to use it as background information to make alterations and/or additions. In that instance the file will be accompanied by a PDF version as a record of the original file. It is for those parties making such alterations and/or additions to ensure that they make use of current background information.

Piercy&Company accepts no liability for either: any such alterations and/or additions to the background information by others; or any other changes made by others to the architectural content of the background information itself.

	30.06.17	Planning Issue
Rev	Date	Description

Project CAMD	EN G	GOODS	YARI	)		
Client BARRATT	LOND	ON				
Dαte June 201	7			Scale 1:150@ A1		
Drawing Block A -		:ast Elevo	rtion			
Orawn 7H		Checked DC		<b>Approved</b> SNP		
Drawing PLANNIN						
Project 13508	DISC AP	BLOCK A	LEVEL <b>E</b>	SERIES 04	Dwg No. 142	Rev.
						,
122 / 12:00						
London N	gton Ro W1 7HF	ad		into@pier www.piero	cyandco.com cyandco.com	


Piercy&Company



Piercy&Company accepts no liability for either: any such alterations and/or additions to the background information by others; or any other changes made by others to the architectural content of the background information itself.

Project CAMDEN (	GOODS YAI	RD		
Client BARRATT LONI	OON			
<b>Date</b> June 2017		Scale 1:150@ A1		
Drawing Title Block A - South	West Elevation			
Drawn LP	Checked DC	Approved SNP		
Drawing Statu PLANNING	S			
Project DISC 13508 AP		EL SERIES 04	Dwg No. 143	Rev.
			cyandco.com	
122 Arlington R London NW1 7E	oad IP	info@piero www.piero	yandco.com	
122 Arlington R London NW1 7F Telephone +44 (0)20742496	IP	info@pier www.pierc	yandco.com	

Rev Date Planning Issue Description

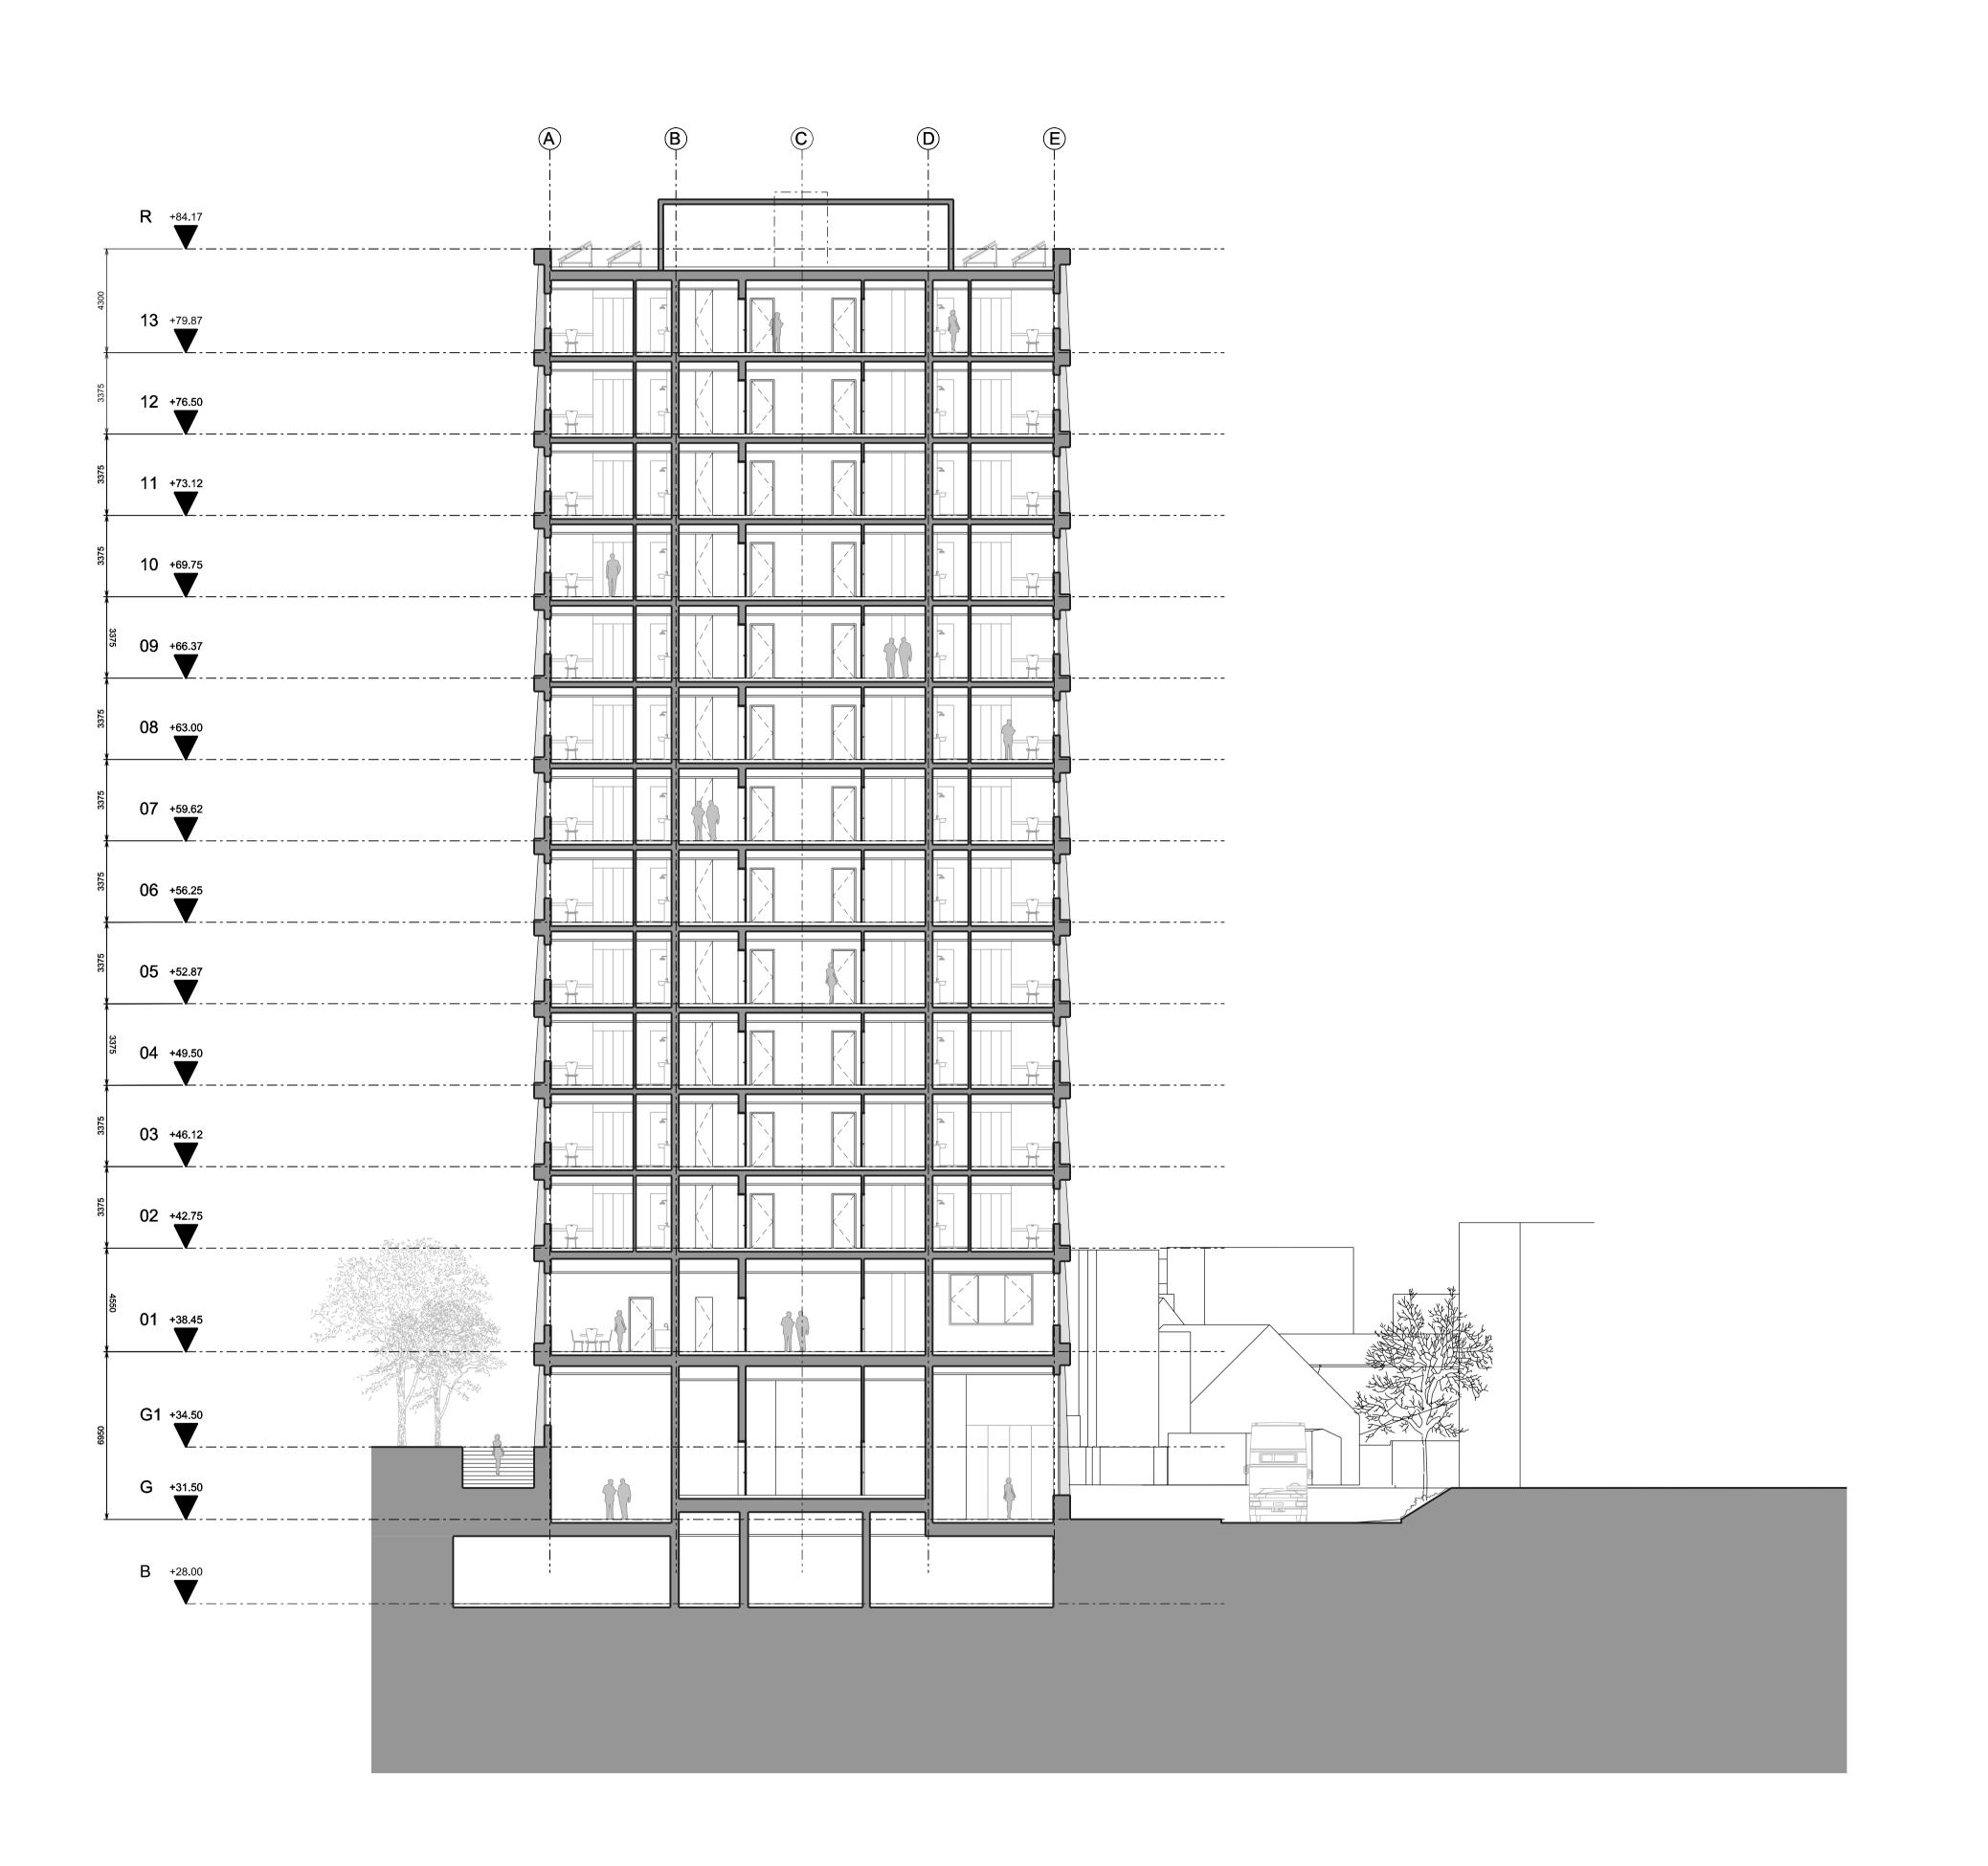

Piercy&Company accepts no liability for either: any such alterations and/or additions to the background information by others; or any other changes made by others to the architectural content of the background information itself.

/ 30.06.17 Planning Issue

Rev Date Description

Project
CAMDEN GOODS YARD

Client BARRATT LONDON

DateScaleJune 20171:150@ A1

Drawing Title BLOCK A - Section A-A

Drawn Checked Approve

Drawing Status
PLANNING


Project DISC BLOCK LEVEL SERIES Dwg No. Rev. 13508 AP A XX 05 151 /

122 Arlington Road London NW1 7HP

info@piercyandco.com www.piercyandco.com

Telephone +44 (0)2074249611

Piercy Company

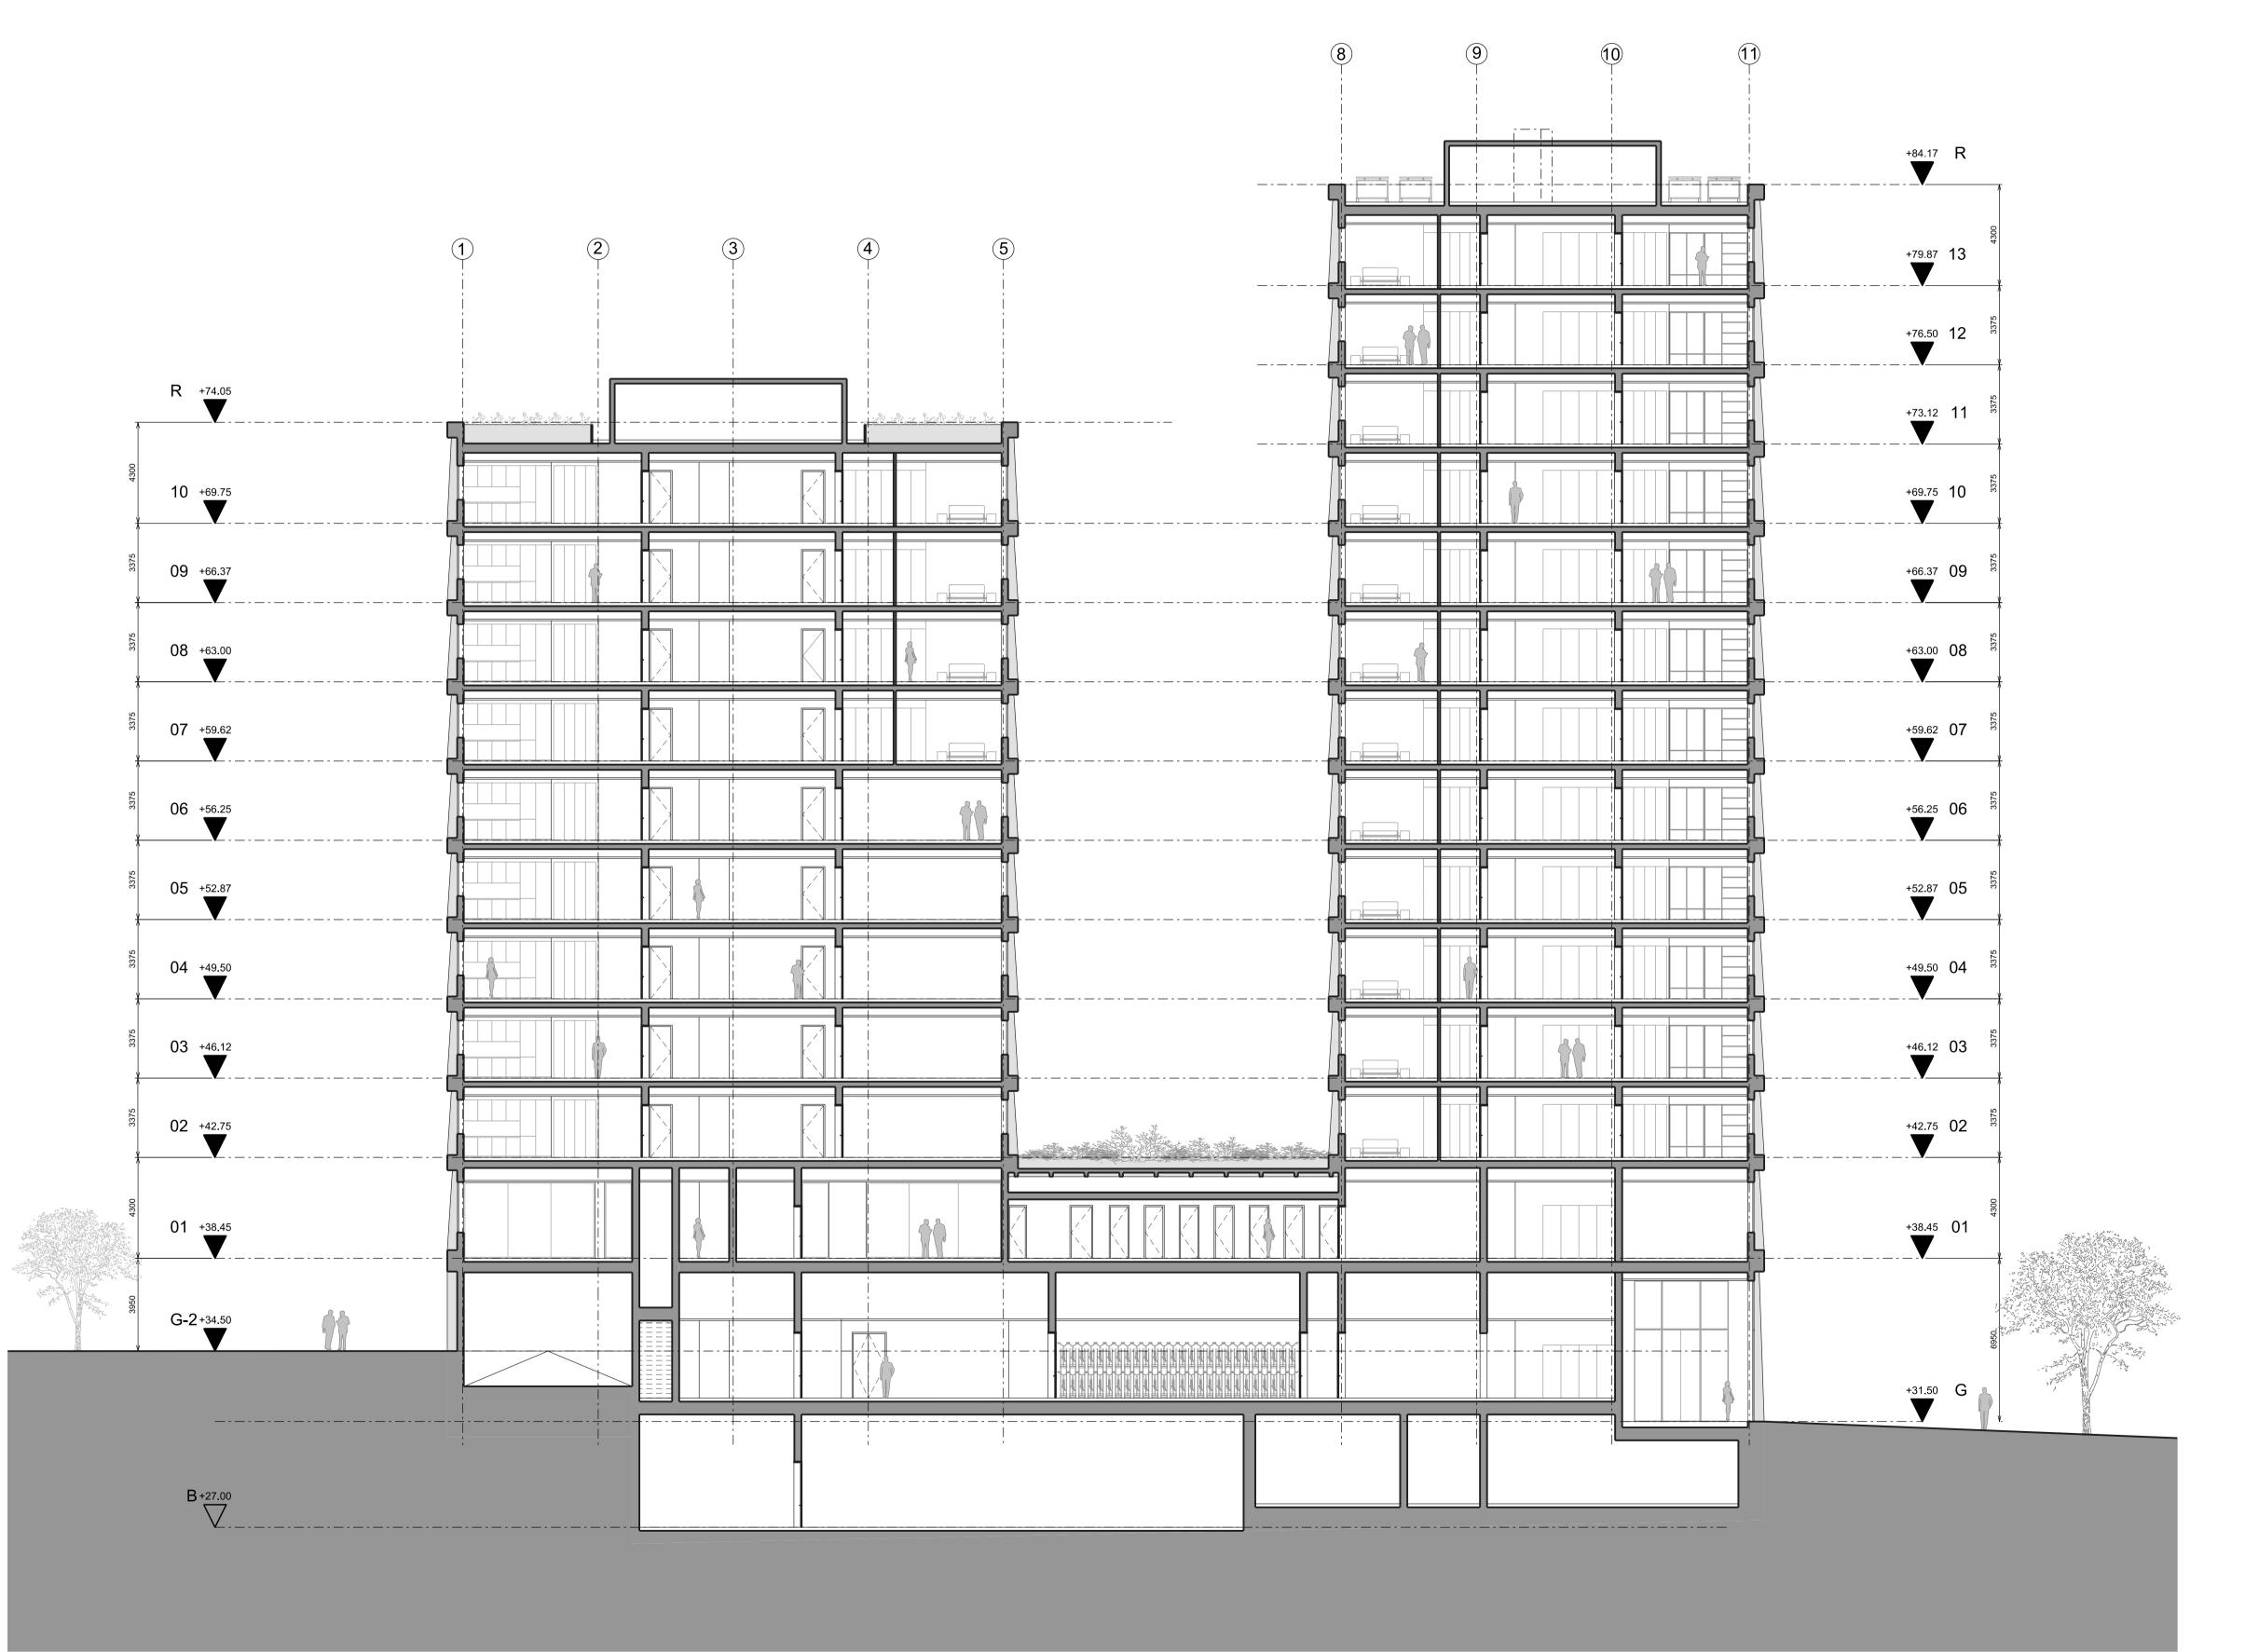

Notes
This drawing is copyright Piercy&Company.
Do not scale from this drawing.
All dimensions and levels to be checked on site by the contractor and such dimensions to be his responsibility.
Report all drawing errors, omissions and discrepancies to the architect.
DISCLAIMER
This document may be issued in an editable digital CAD format to enable others to use it as background information to make alterations and/or additions. In that instance the file will be accompanied by a PDF version as a record of the original file. It is for those parties making such alterations and/or additions to ensure that they make use of current background information.

Piercy&Company accepts no liability for either: any such alterations and/or additions to the background information by others; or any other changes made by others to the architectural content of the background information itself.

| 7 | 30.06.17 | Planning Issue | | Date | Description |

Client
BARRATT LONDON

Date
June 2017

Scale
1:150@ A1

Drawing Title
BLOCK A - Section B-B

Drawn
LP

Checked
Approved
SNP

Drawing Status
PLANNING


PLANNING

Project DISC I

Project DISC BLOCK LEVEL SERIES Dwg No. Rev. 13508 AP A XX 05 152 /

122 Arlington Road info@piercyandco
London NW1 7HP www.piercyandco
Telephone
+44 (0)2074249611

Piercy&Company

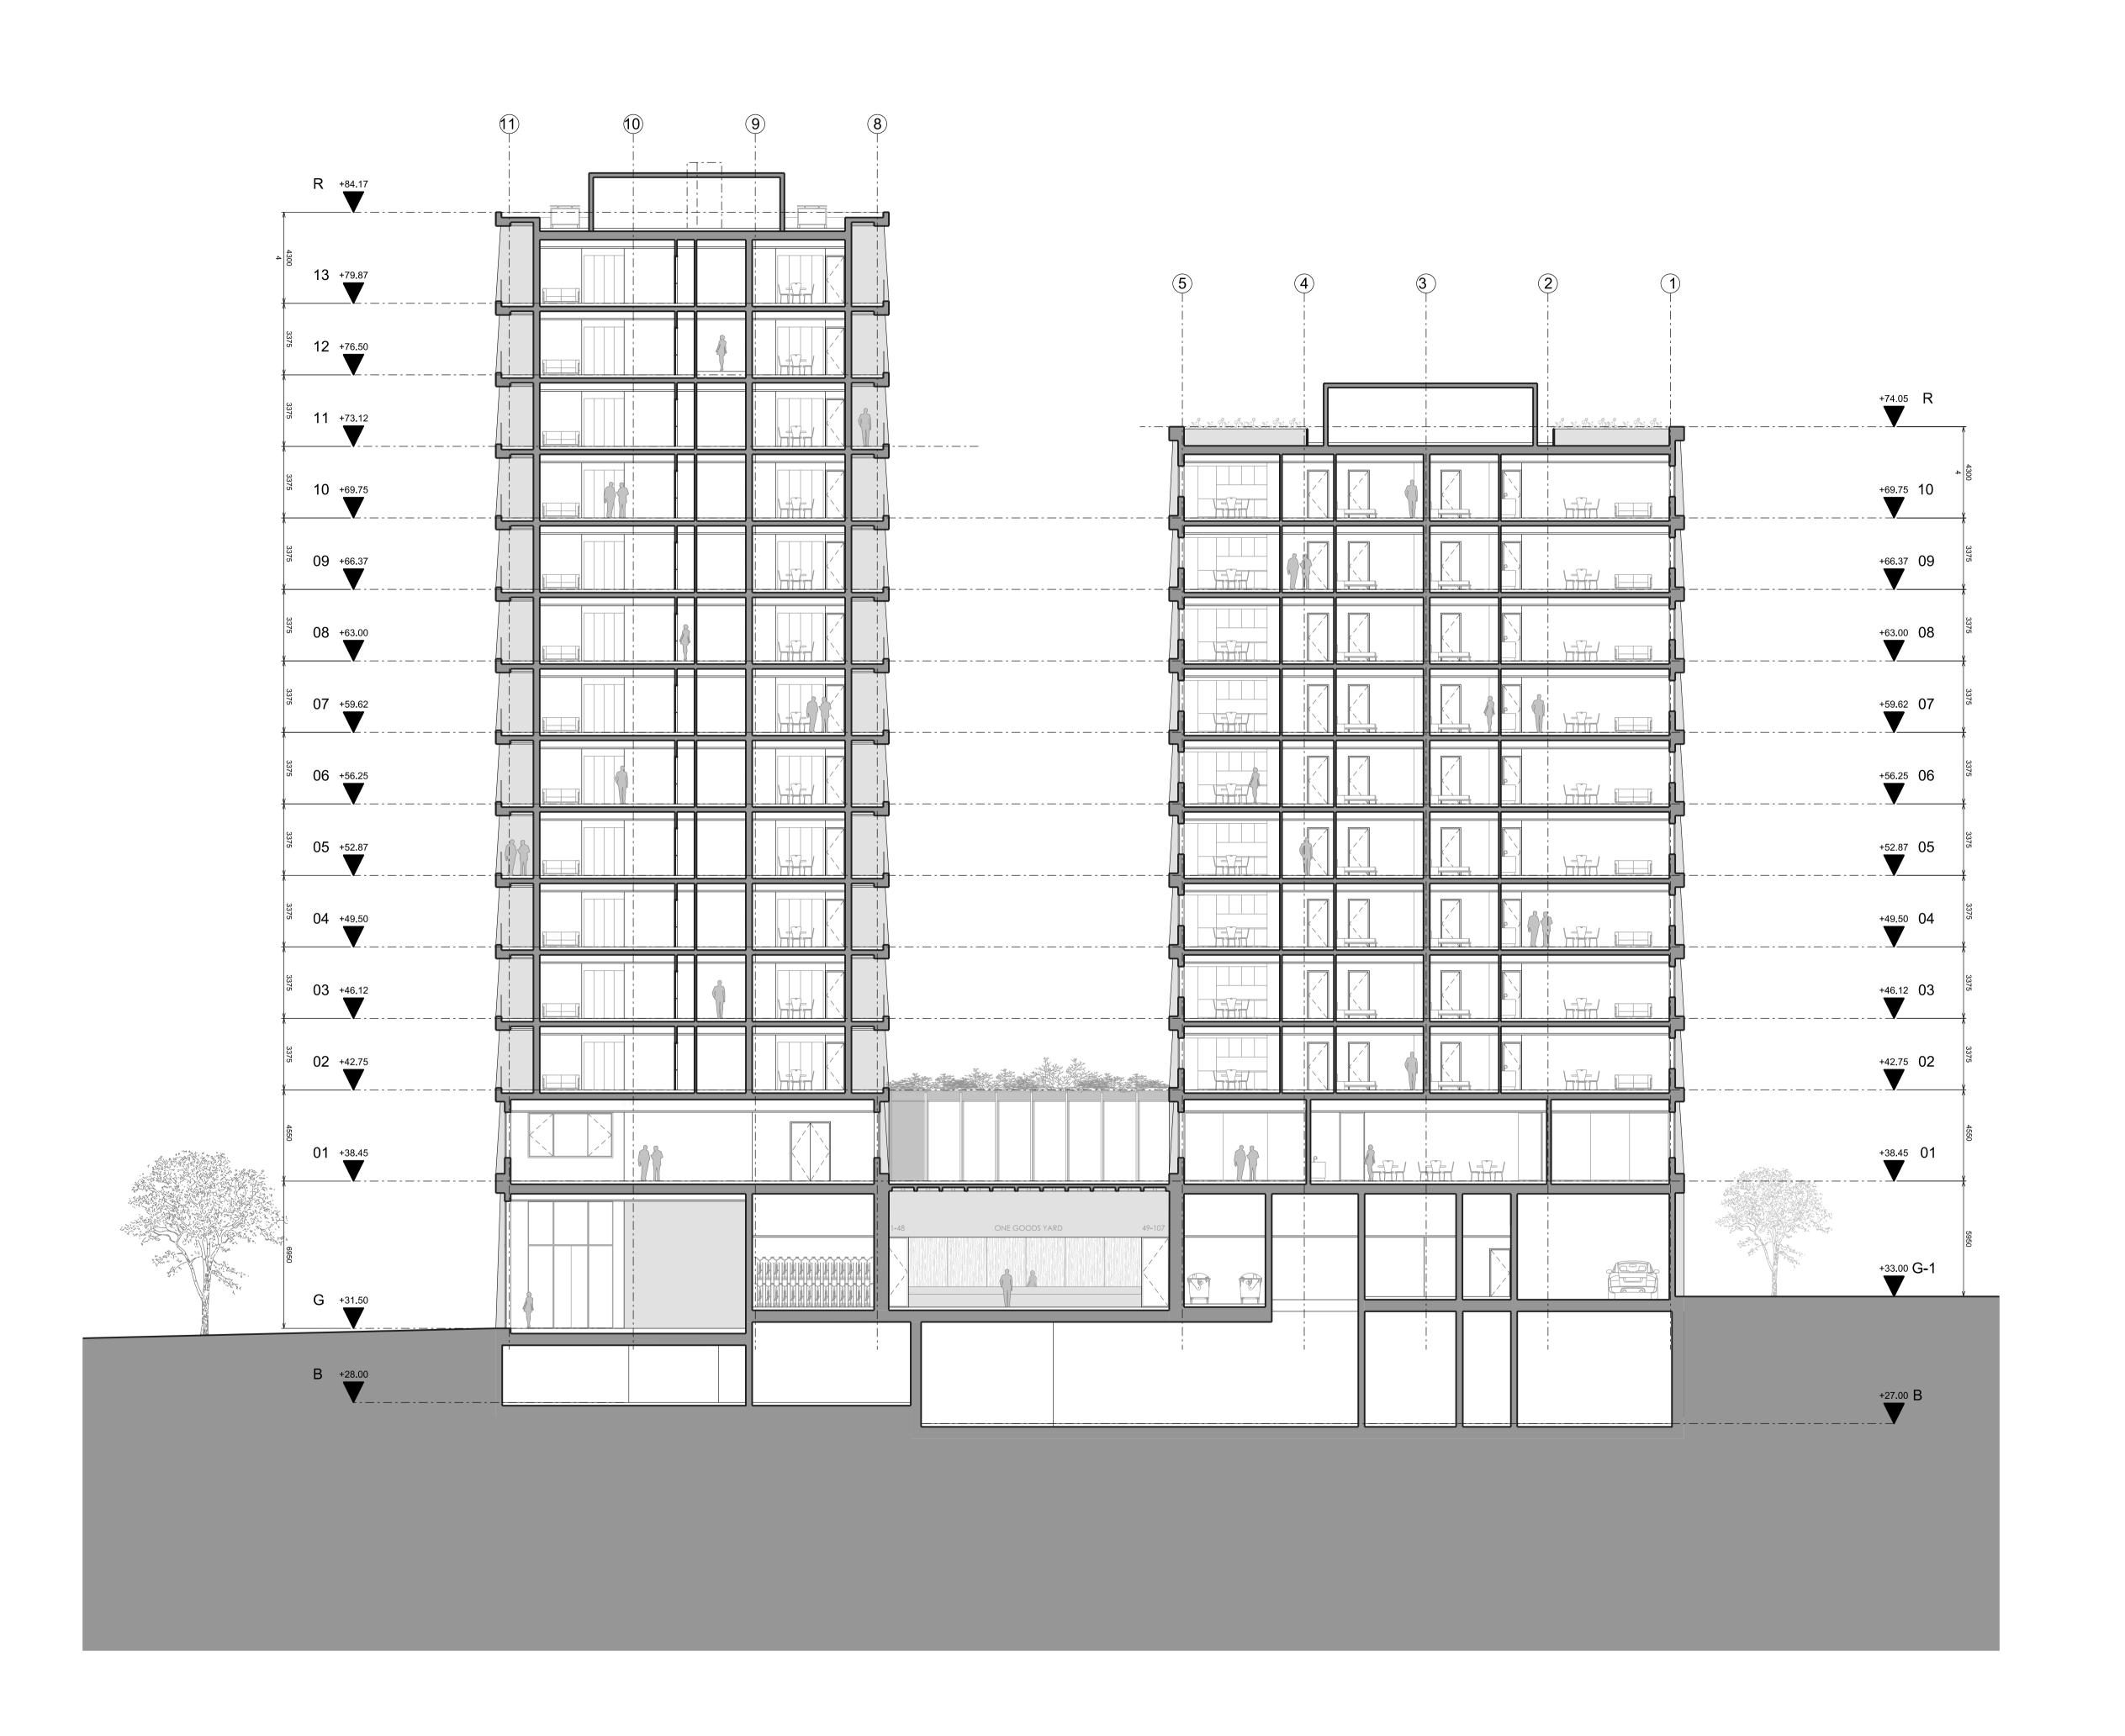

Piercy&Company accepts no liability for either: any such alterations and/or additions to the background information by others; or any other changes made by others to the architectural content of the background information itself.

/ 30.06.17 Planning Issue

Rev Date Description

Project CAMDEN GOODS YARD

Client
BARRATT LONDON

Date
Scal
June 2017

Date
June 2017

Drawing Title
BLOCK A - Section C-C

BLOCK A - Section C-C

Drawn Checked Approved
VP DC SNP

Drawing Status
PLANNING

Project DISC BLOCK LEVEL SERIES Dwg No. Rev. 13508 AP A XX 05 153 /

122 Arlington Road London NW1 7HP Telephone +44 (0)2074249611 info@piercyandco.com www.piercyandco.com

Piercy&Company



Piercy&Company accepts no liability for either: any such alterations and/or additions to the background information by others; or any other changes made by others to the architectural content of the background information itself.

/ 30.06.17 Draft Issue for Planning Rev Date Description

Project CAMDEN GOODS YARD

Client BARRATT LONDON

**Date** June 2017 Scale 1:150@ A1

Drawing Title BLOCK A - Section D-D

Drawing Status PLANNING

Project DISC BLOCK LEVEL SERIES Dwg No. Rev. 13508 AP A XX 05 154 /

122 Arlington Road London NW1 7HP

Telephone +44 (0)20 7424 9611

info@piercyandco.com www.piercyandco.com

Piercy&Company