



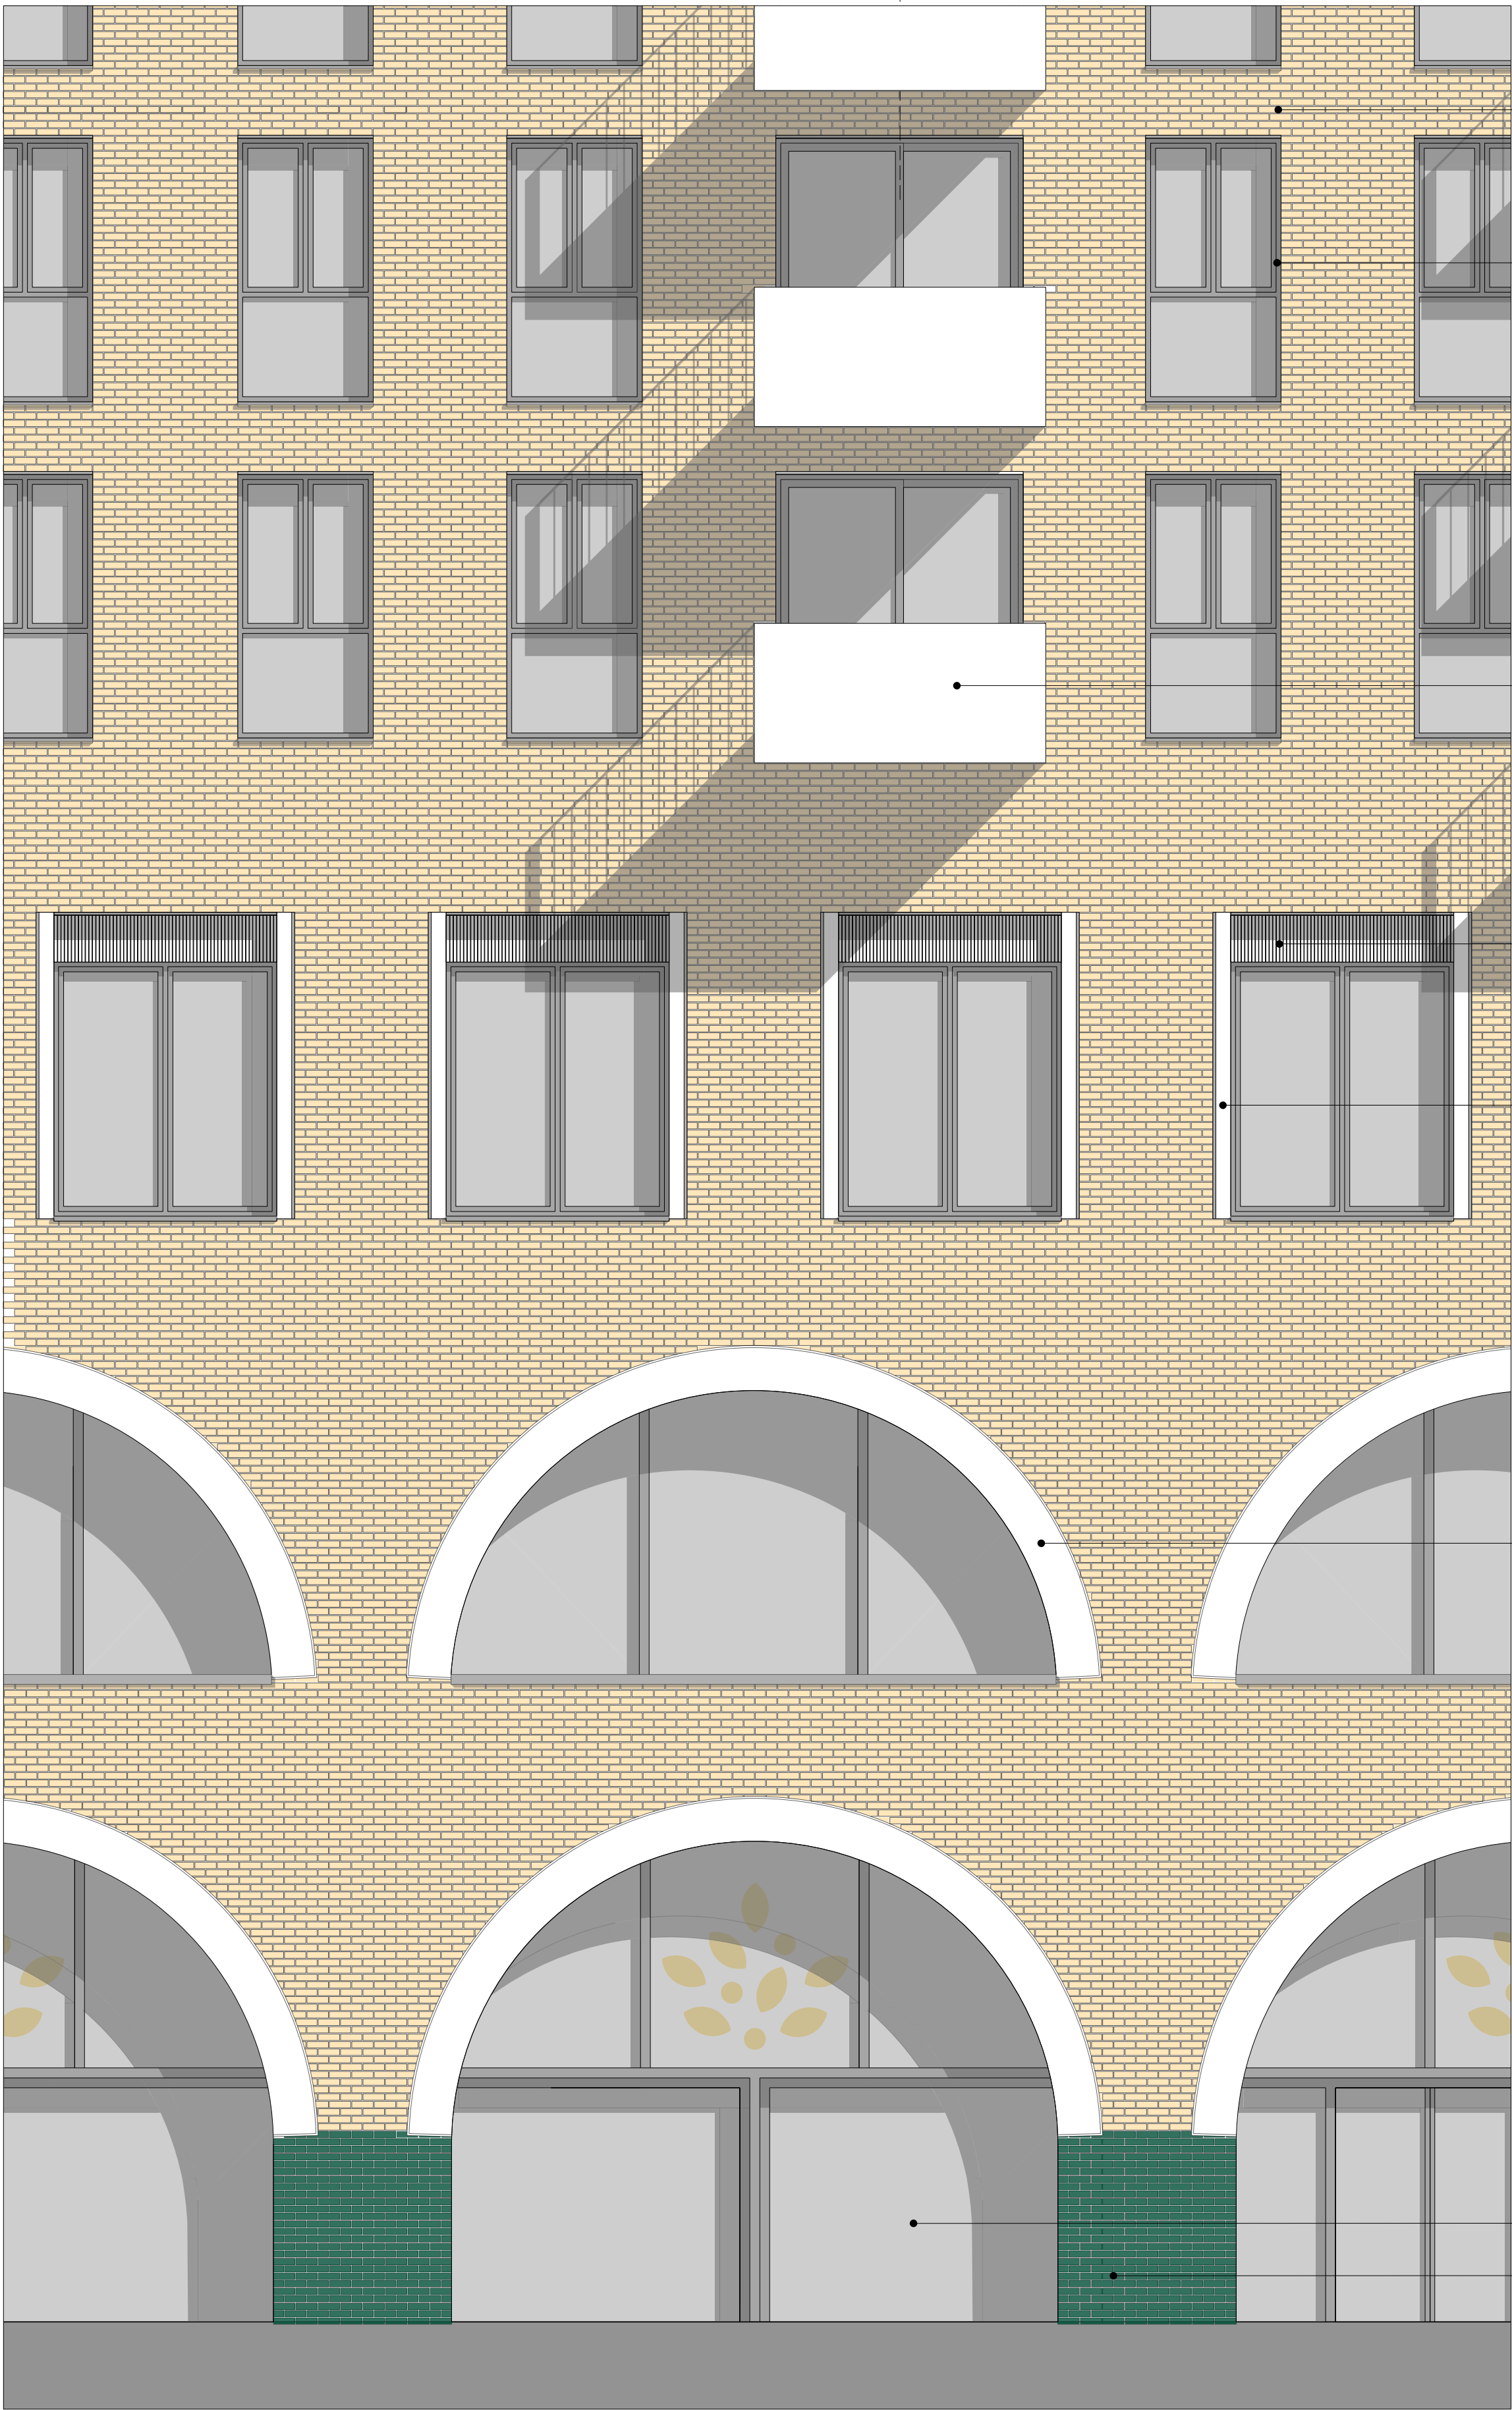


01 Block B : North Elevation

1:50

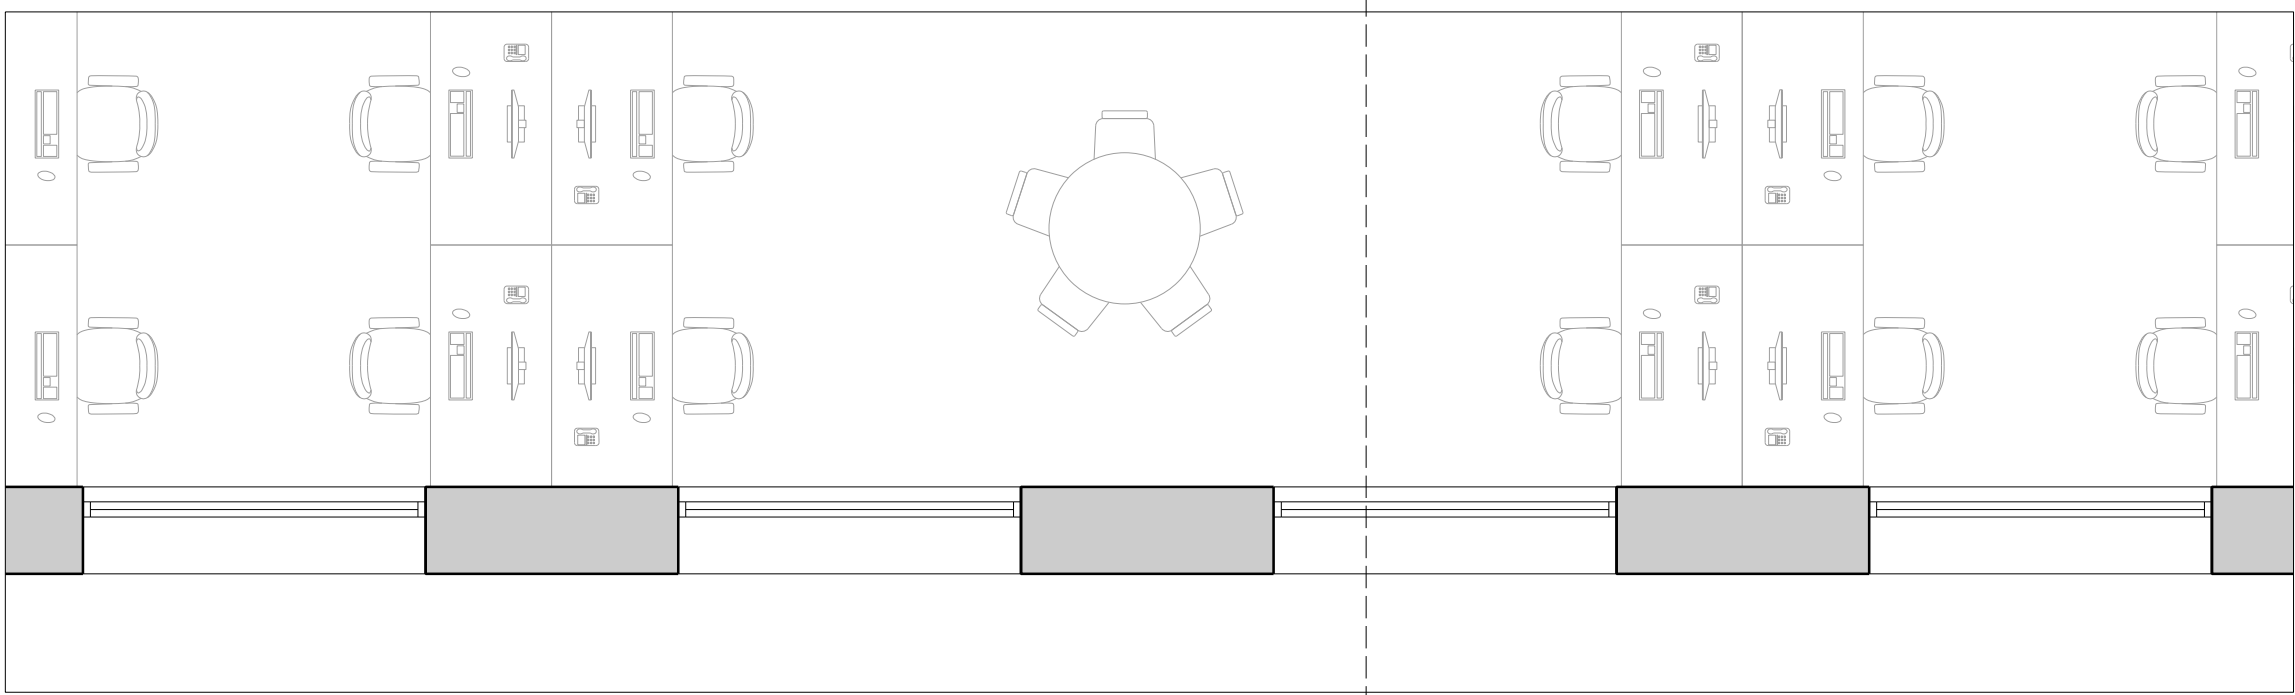


02 Block B : 1st Floor Plan - Office

1:50

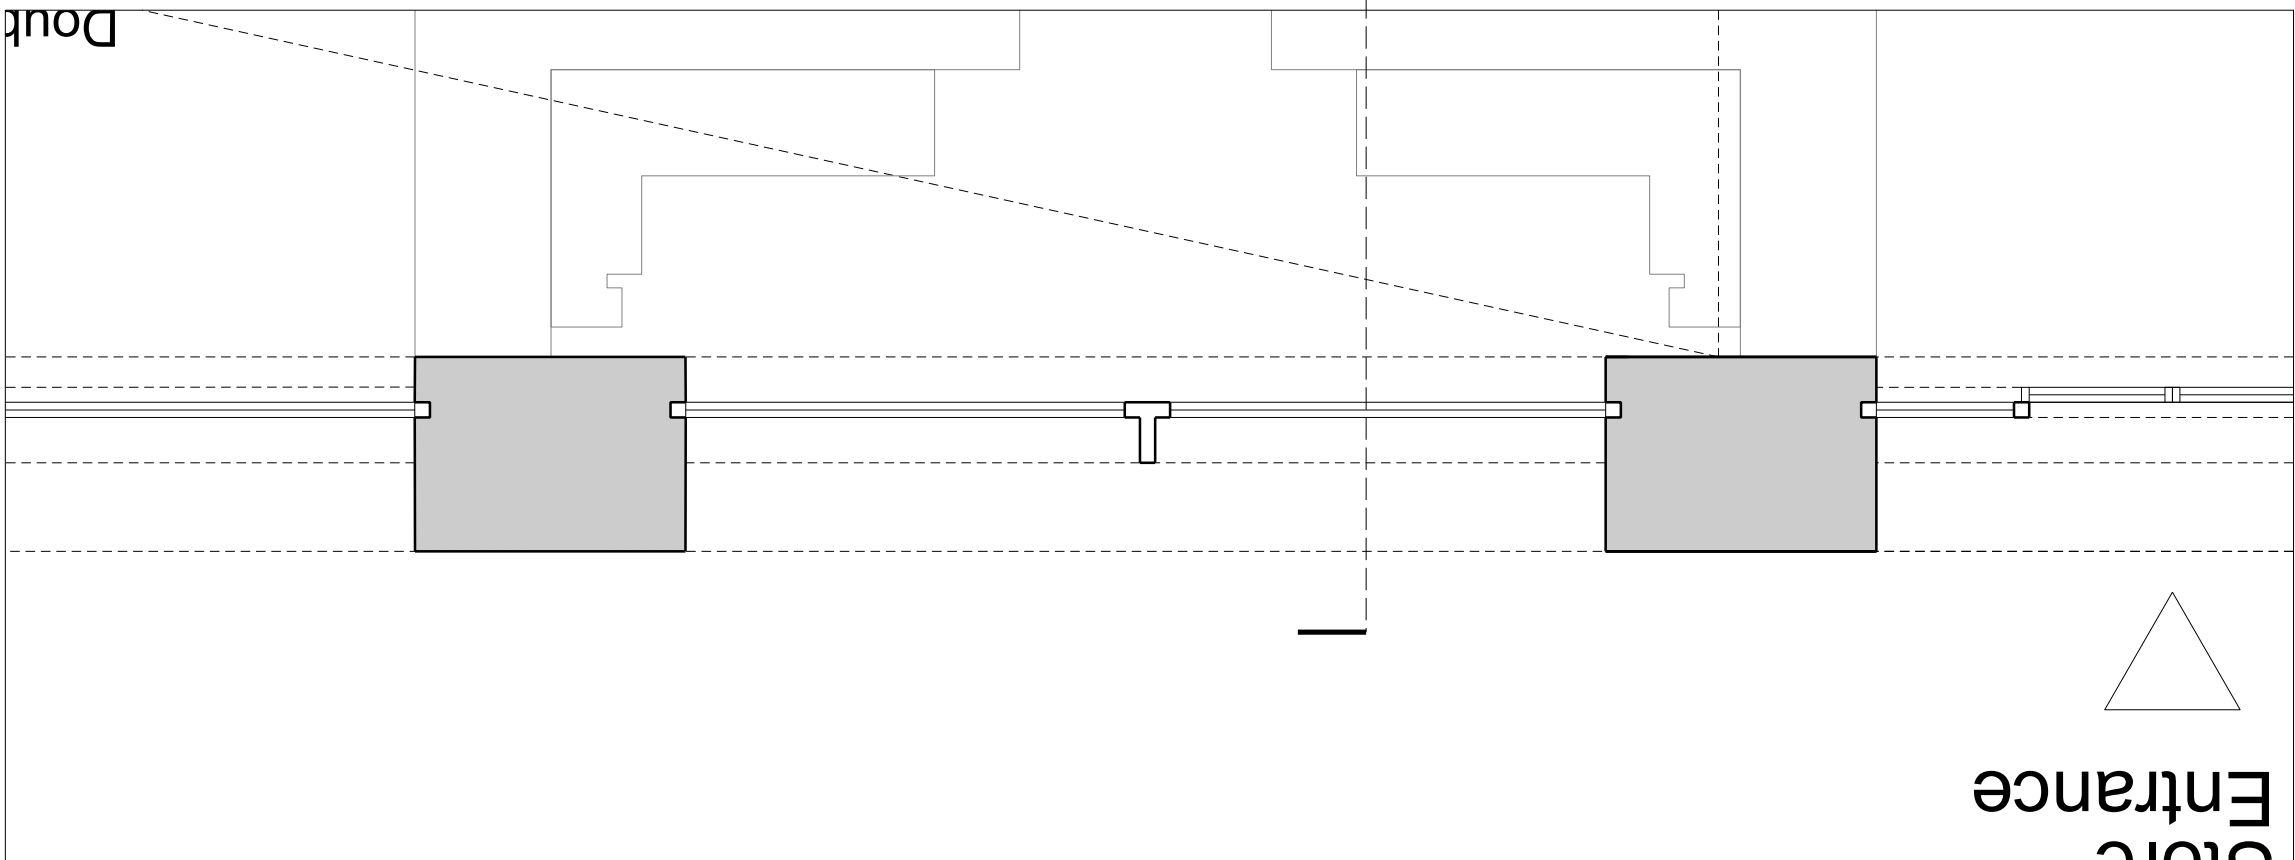

03 Block B : Ground Floor Plan

1:50

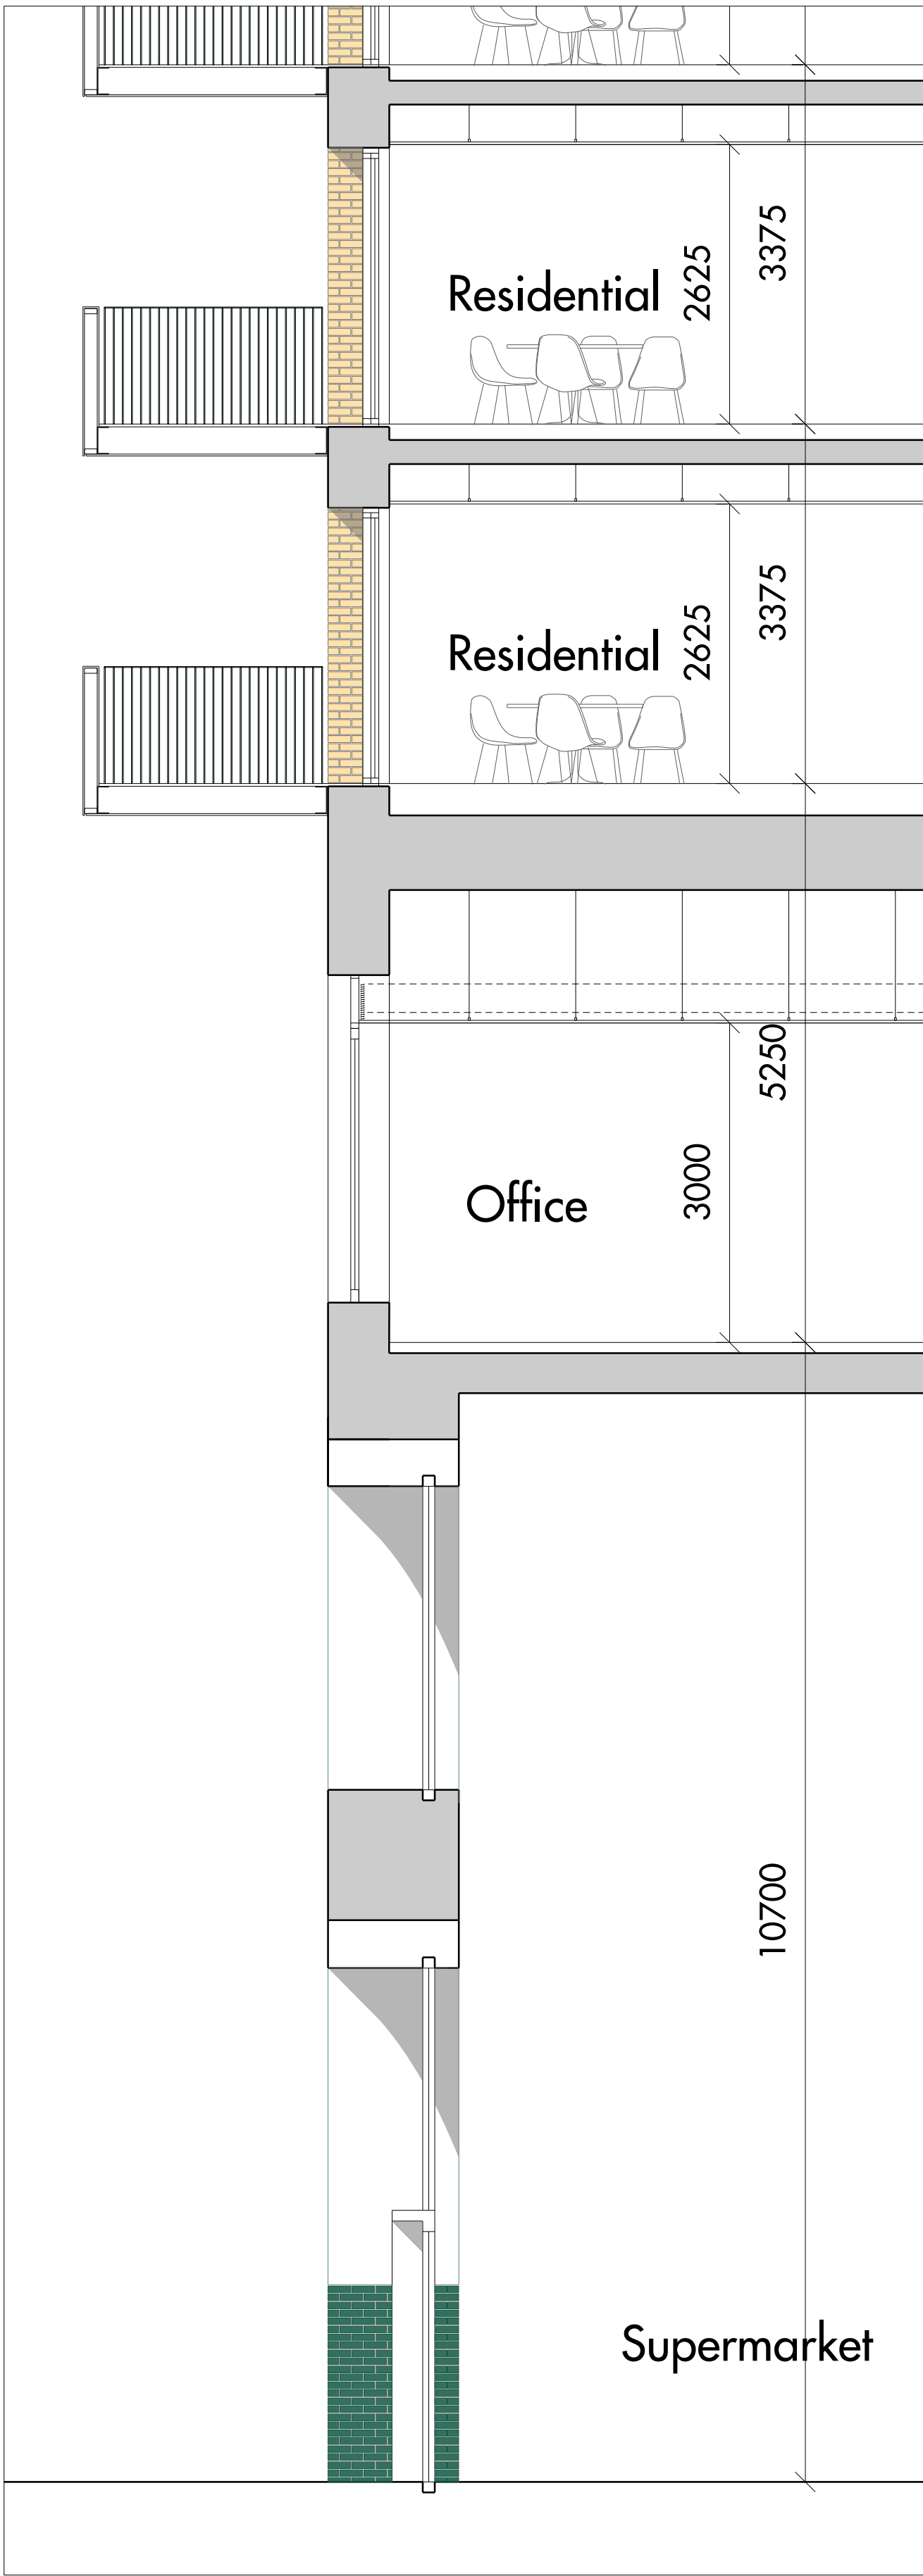

02 Block B : Section AA

1:50

Bay Study Key

1. Glass and Metal Greenhouse
2. Metal Handrail
3. Pre-Cast Concrete Coping
4. Corbeled Brick
5. Buff Brick
6. Metal Window Frame
7. Metal Cladding
8. Metal Railing
9. Metal Balustrade
10. Metal Balcony
11. Glazed Balustrade
12. Metal Louvres
13. Timber Louvres
14. Pre-Cast Reveal
15. Pre-Cast Concrete Arch
16. Brick Arch
17. Pre-Cast Concrete Vault
18. Glazing
19. Timber Door
20. Steel Lintel
21. Steel Column
22. Glazed Brick

0 1m 2m

Do not scale from this drawing. Use figured dimensions only. Figured dimensions are in millimetres. All levels are in metres. All dimensions and levels shall be verified on site before proceeding with works. Detailed site survey to be carried out to verify positions and level relationships with site features and ordnance survey. The architect must be notified of any discrepancy. Where building components are described in the specification as contractor designed, "construction" information relating to those components on this drawing represents design intent only

REV	DATE	DESCRIPTION	CKD
P1	30/06/2017	ISSUE FOR PLANNING	AGCJ

REV	DATE	DESCRIPTION	CKD

Allies and Morrison
85 Southwark Street
London SE1 0HX
020 7921 0100
020 7921 0101
info@alliesandmorrison.com

telephone
facsimile
email


A&M JOB NO: 1095

CAMDEN GOODS YARD
BLOCK B
NORTH ELEVATION BAY STUDY
1095_02_07_400


SCALE 1:50 @A1 1:100@A3

P1


Revision

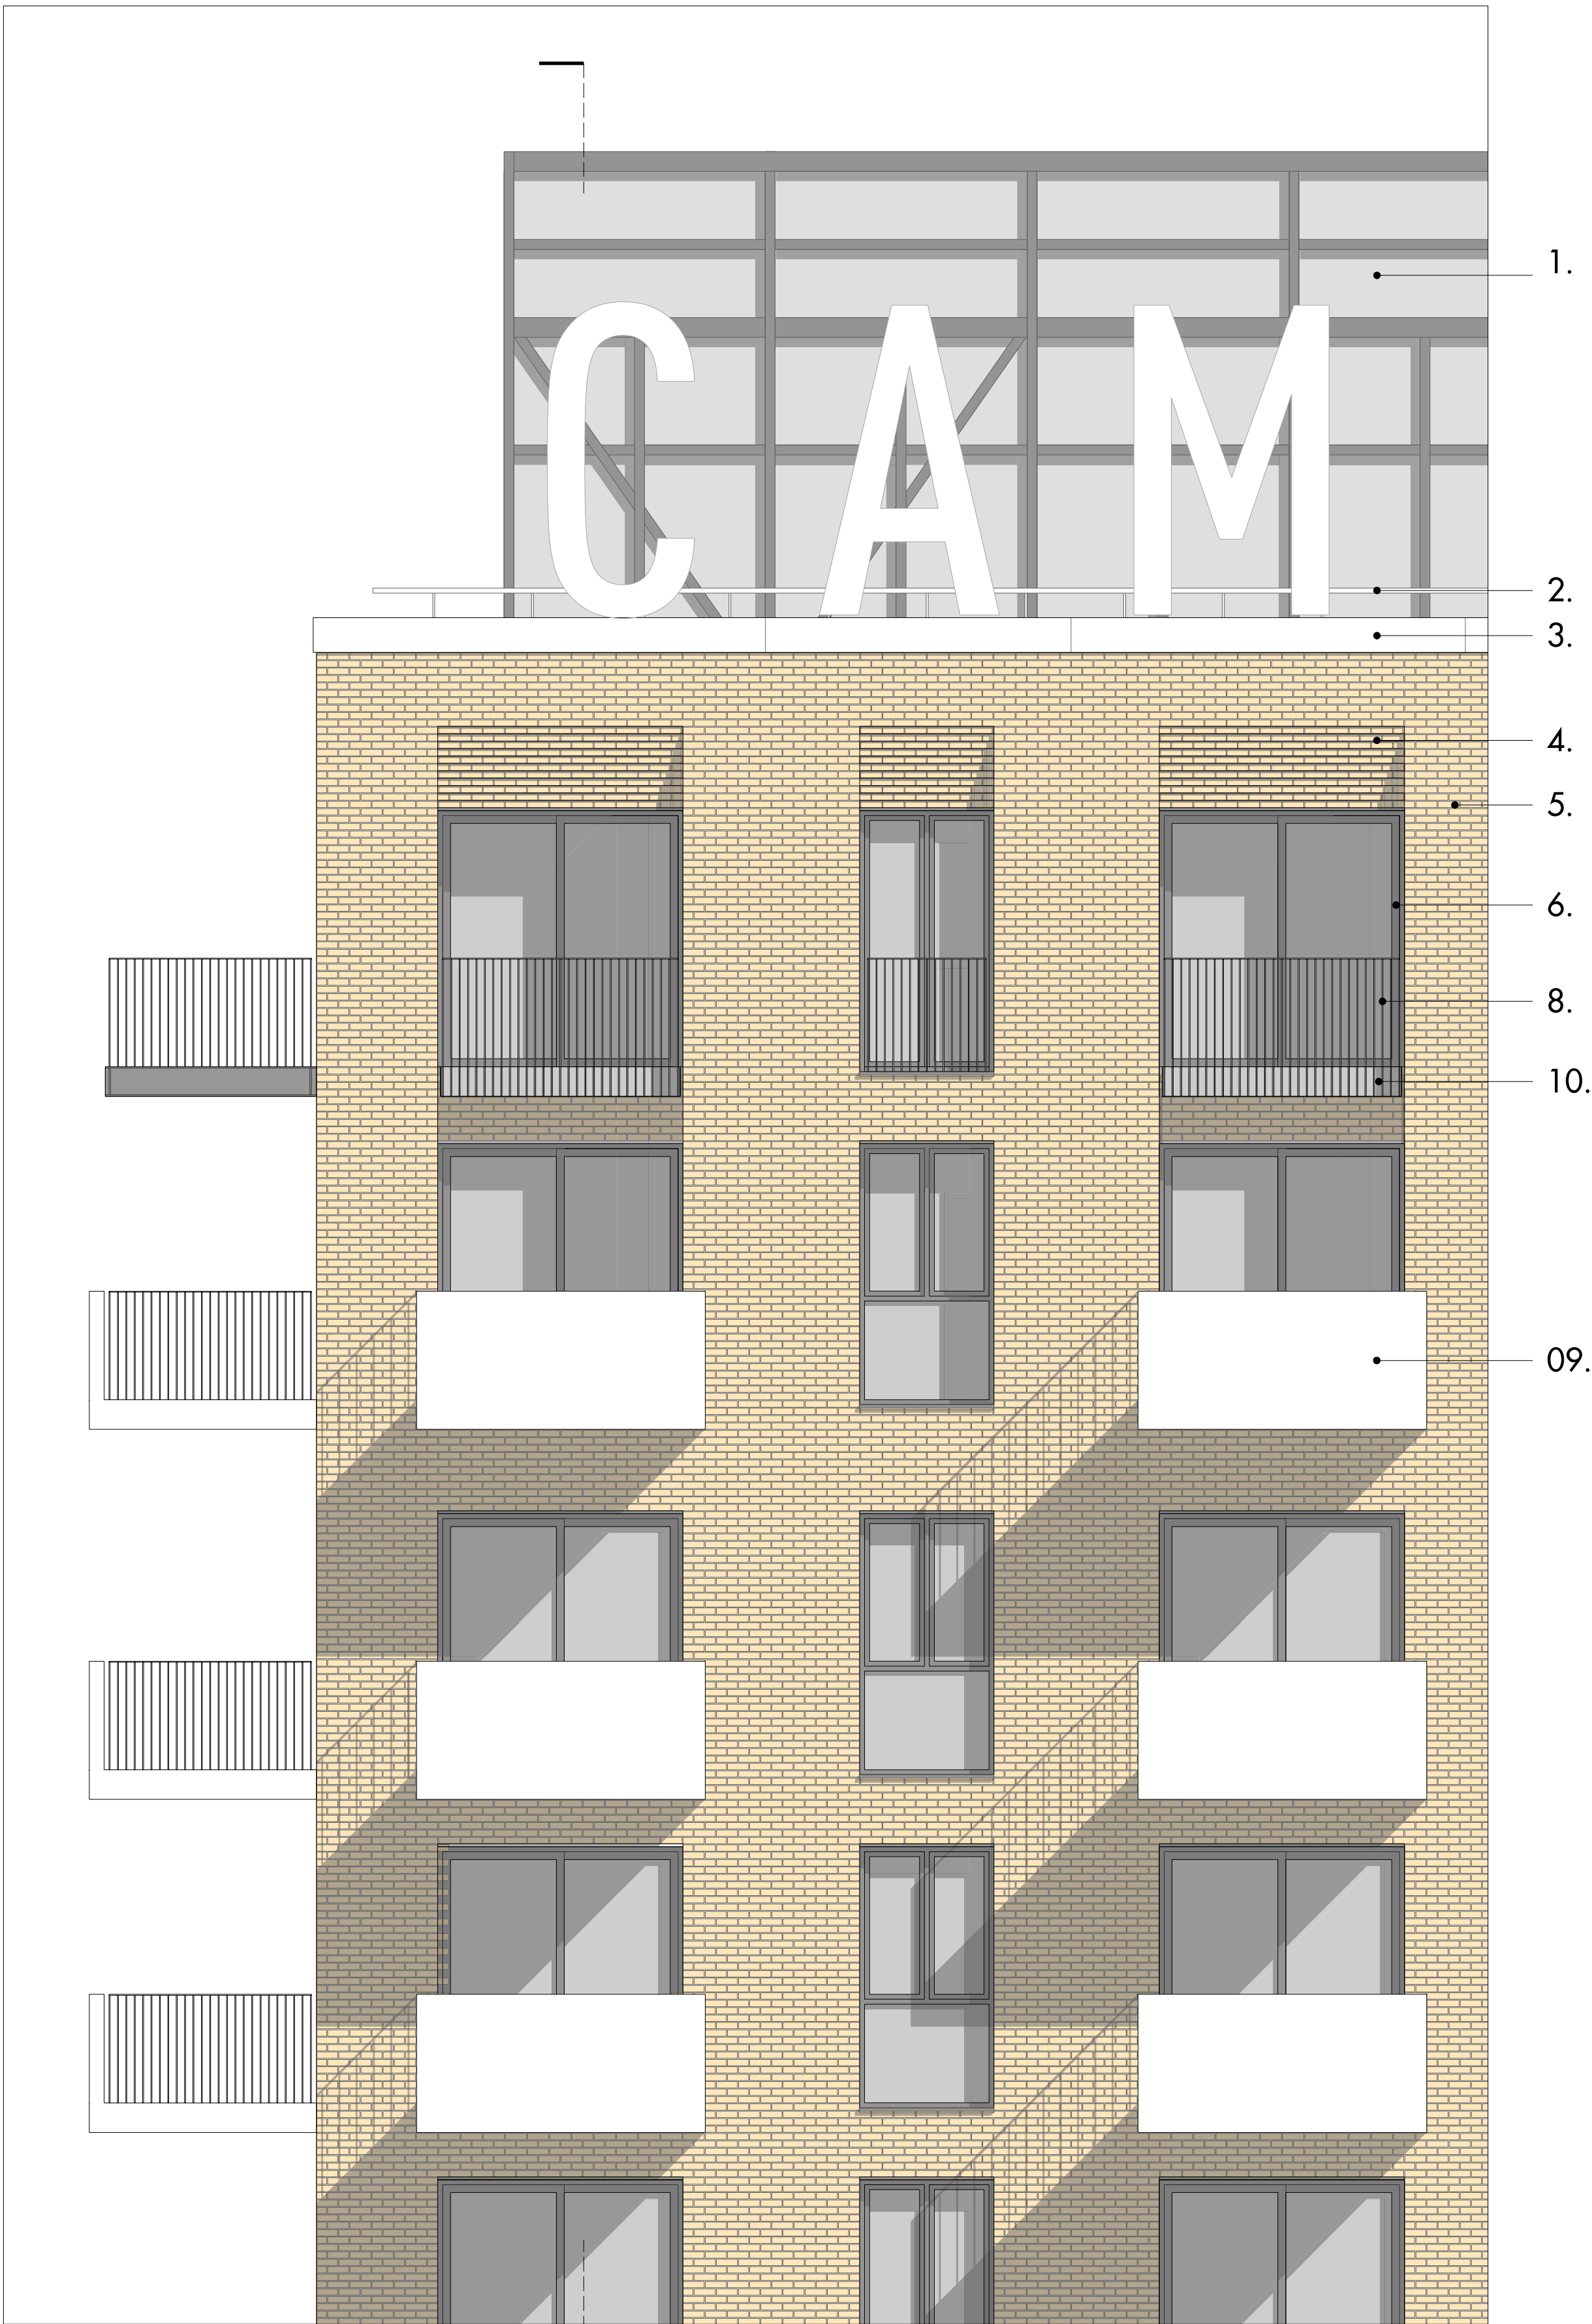


01 Block B : North Elevation
1:50

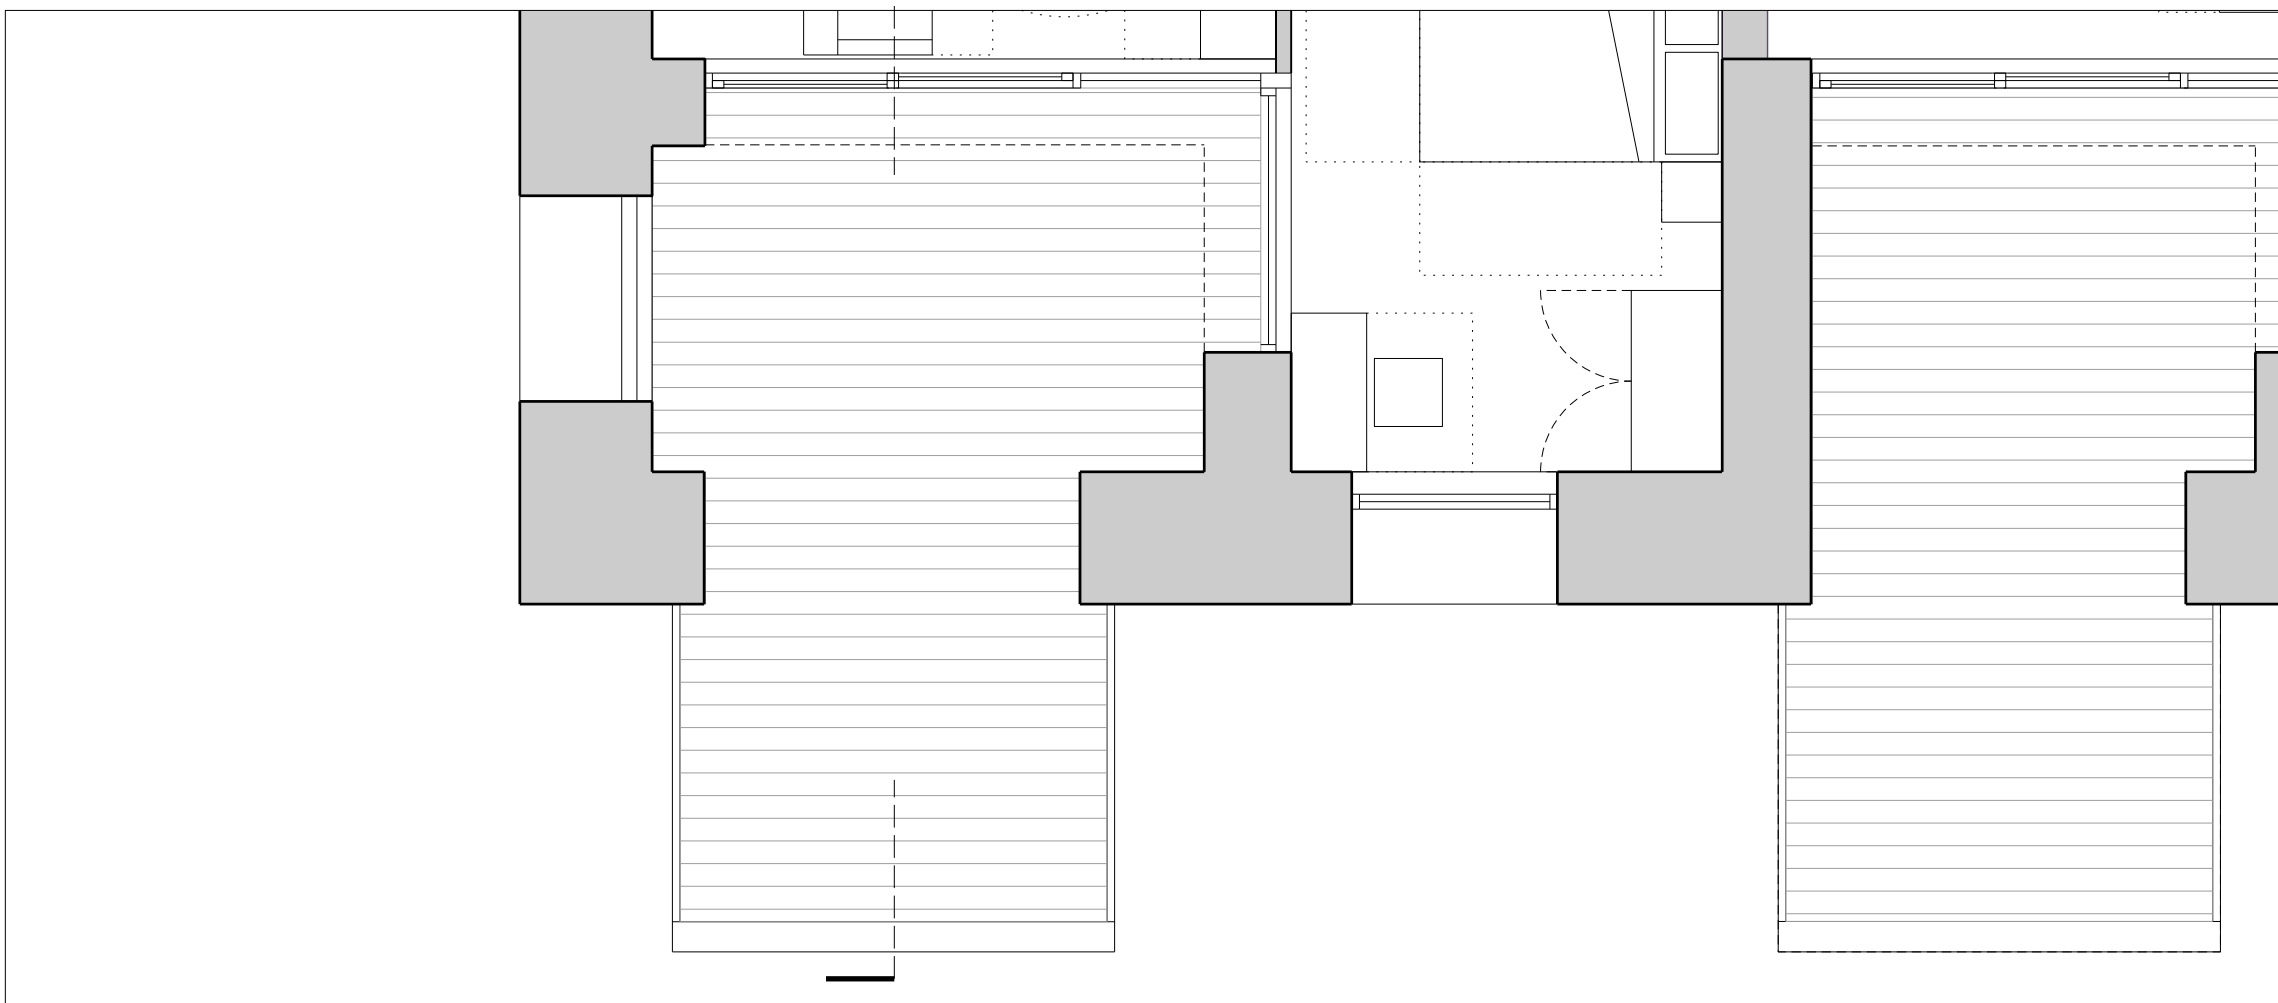

02 Block B : Fifth Floor Plan
1:50

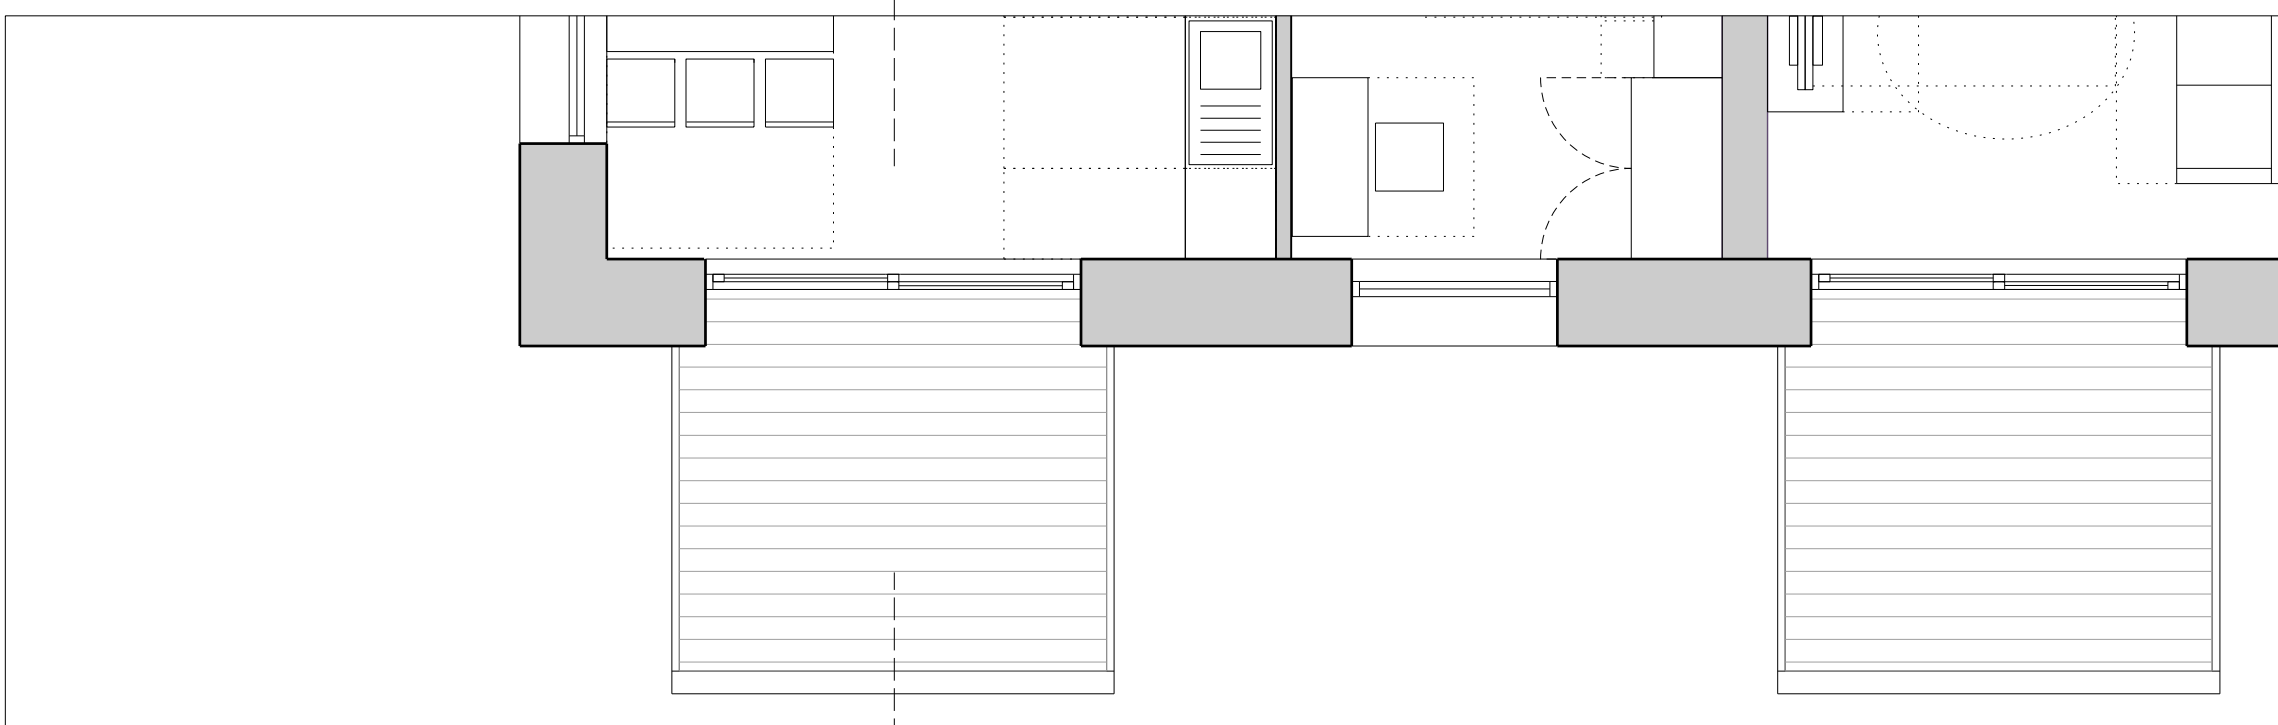

03 Block B : 2th to 4th Floor Plan
1:50

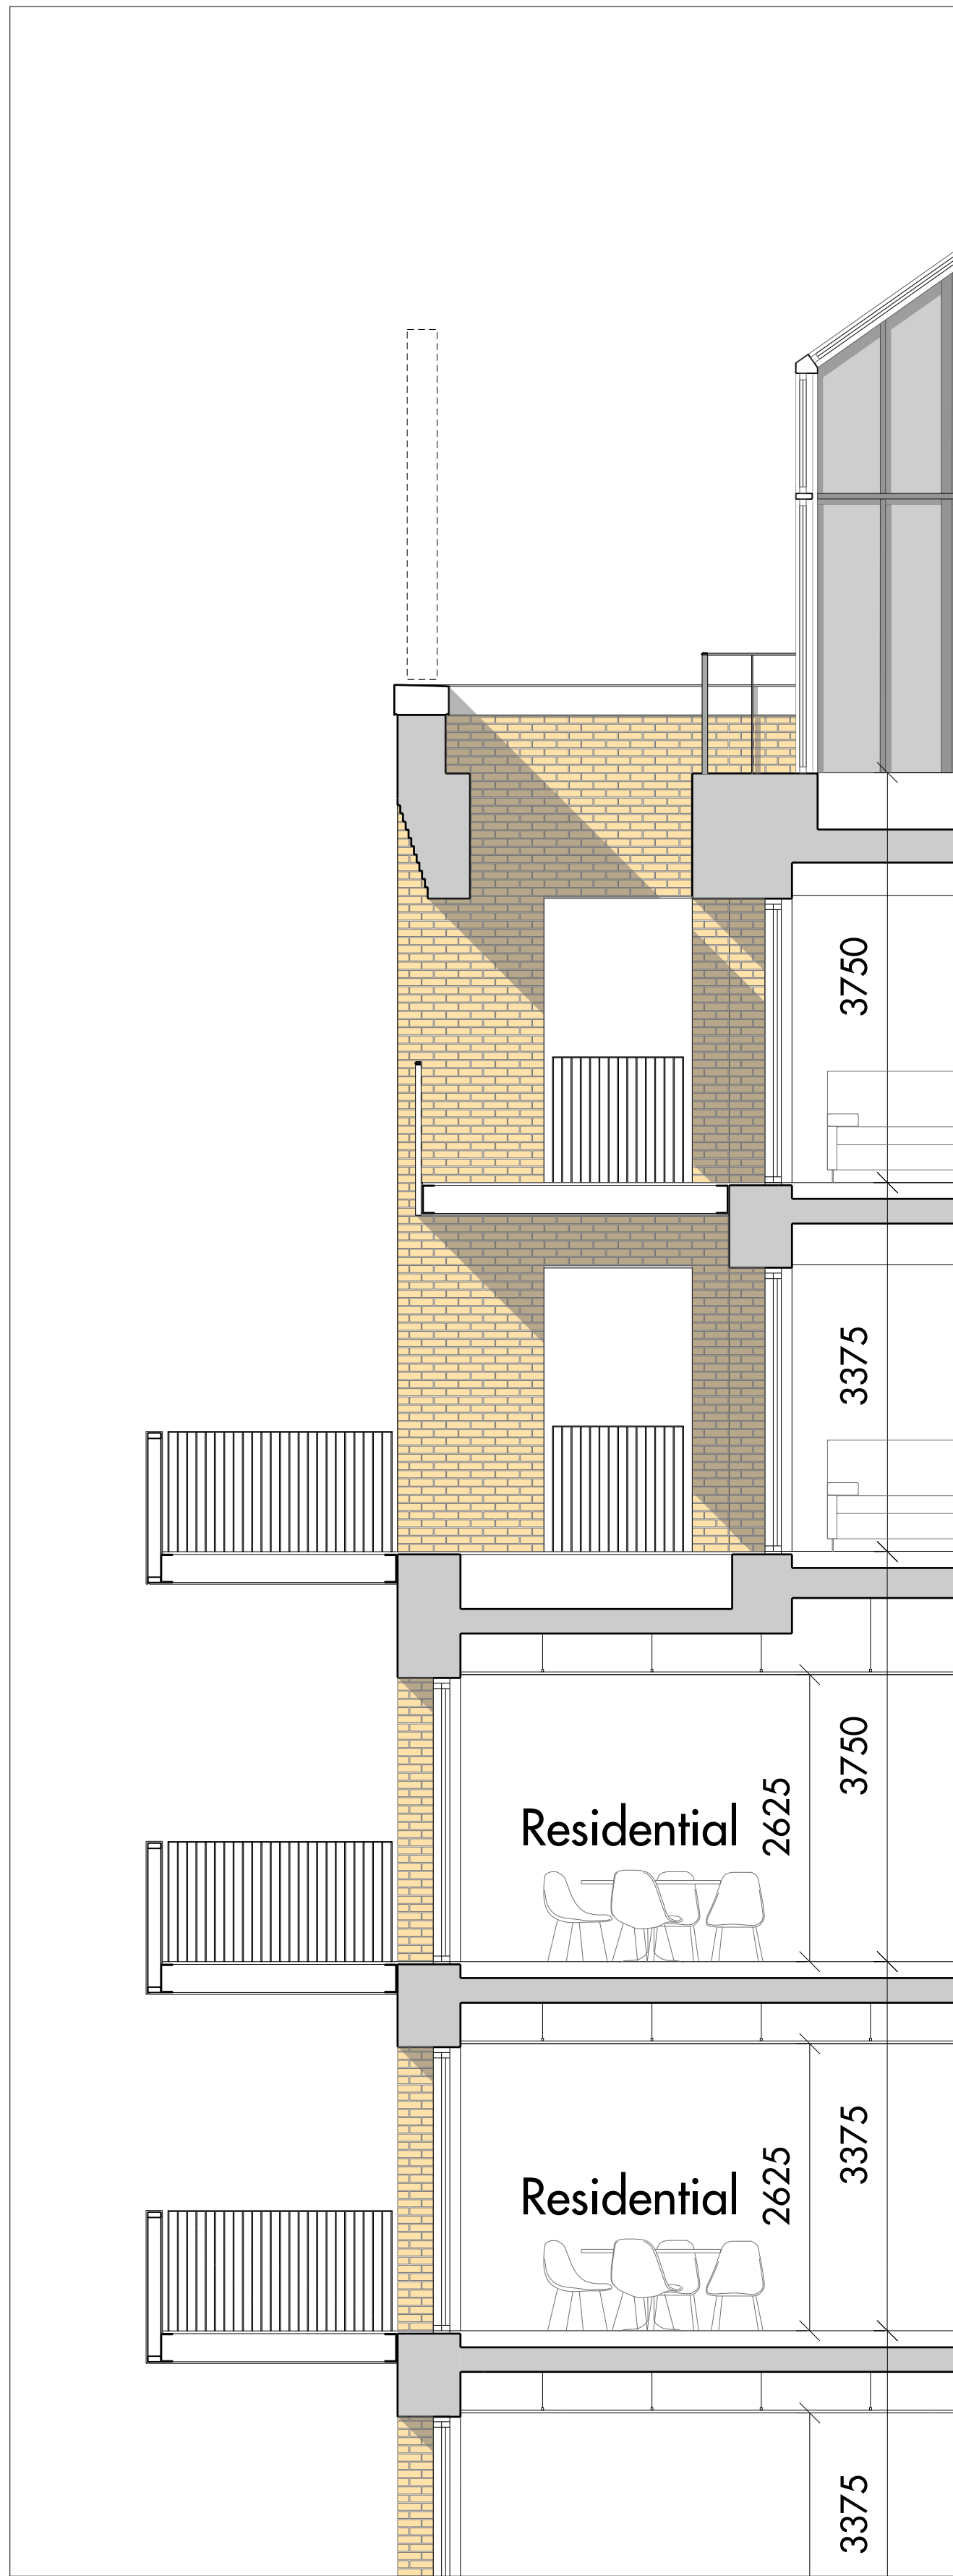

04 Block B : Section AA
1:50

Bay Study Key

1. Glass and Metal Greenhouse
2. Metal Handrail
3. Pre-Cast Concrete Coping
4. Corbeled Brick
5. Buff Brick
6. Metal Window Frame
7. Metal Cladding
8. Metal Railing
9. Metal Balustrade
10. Metal Balcony
11. Glazed Balustrade
12. Metal Louvres
13. Timber Louvres
14. Pre-Cast Reveal
15. Pre-Cast Concrete Arch
16. Brick Arch
17. Pre-Cast Concrete Vault
18. Glazing
19. Timber Door
20. Steel Lintel
21. Steel Column
22. Glazed Brick

0 1m 2m

Do not scale from this drawing. Use figured dimensions only. Figured dimensions are in millimetres. All levels are in metres. All dimensions and levels shall be verified on site before proceeding with works. Detailed site survey to be carried out to verify positions and level relationships with site features and ordnance survey. The architect must be notified of any discrepancy. Where building components are described in the specification as contractor designed, "construction" information relating to those components on this drawing represents design intent only

REV	DATE	DESCRIPTION	CKD	REV	DATE	DESCRIPTION	CKD
P1	30/06/2017	ISSUE FOR PLANNING	AGJ				

Allies and Morrison
85 Southwark Street
London SE1 0HX
020 7921 0100
020 7921 0101
info@alliesandmorrison.com

telephone
facsimile
email

A&M JOB NO: 1095

CAMDEN GOODS YARD
BLOCK B
NORTH ELEVATION BAY STUDY
1095_02_07_401


SCALE 1:50 @A1 1:100@A3

P1


Revision




01 Block B : East Elevation
1:50

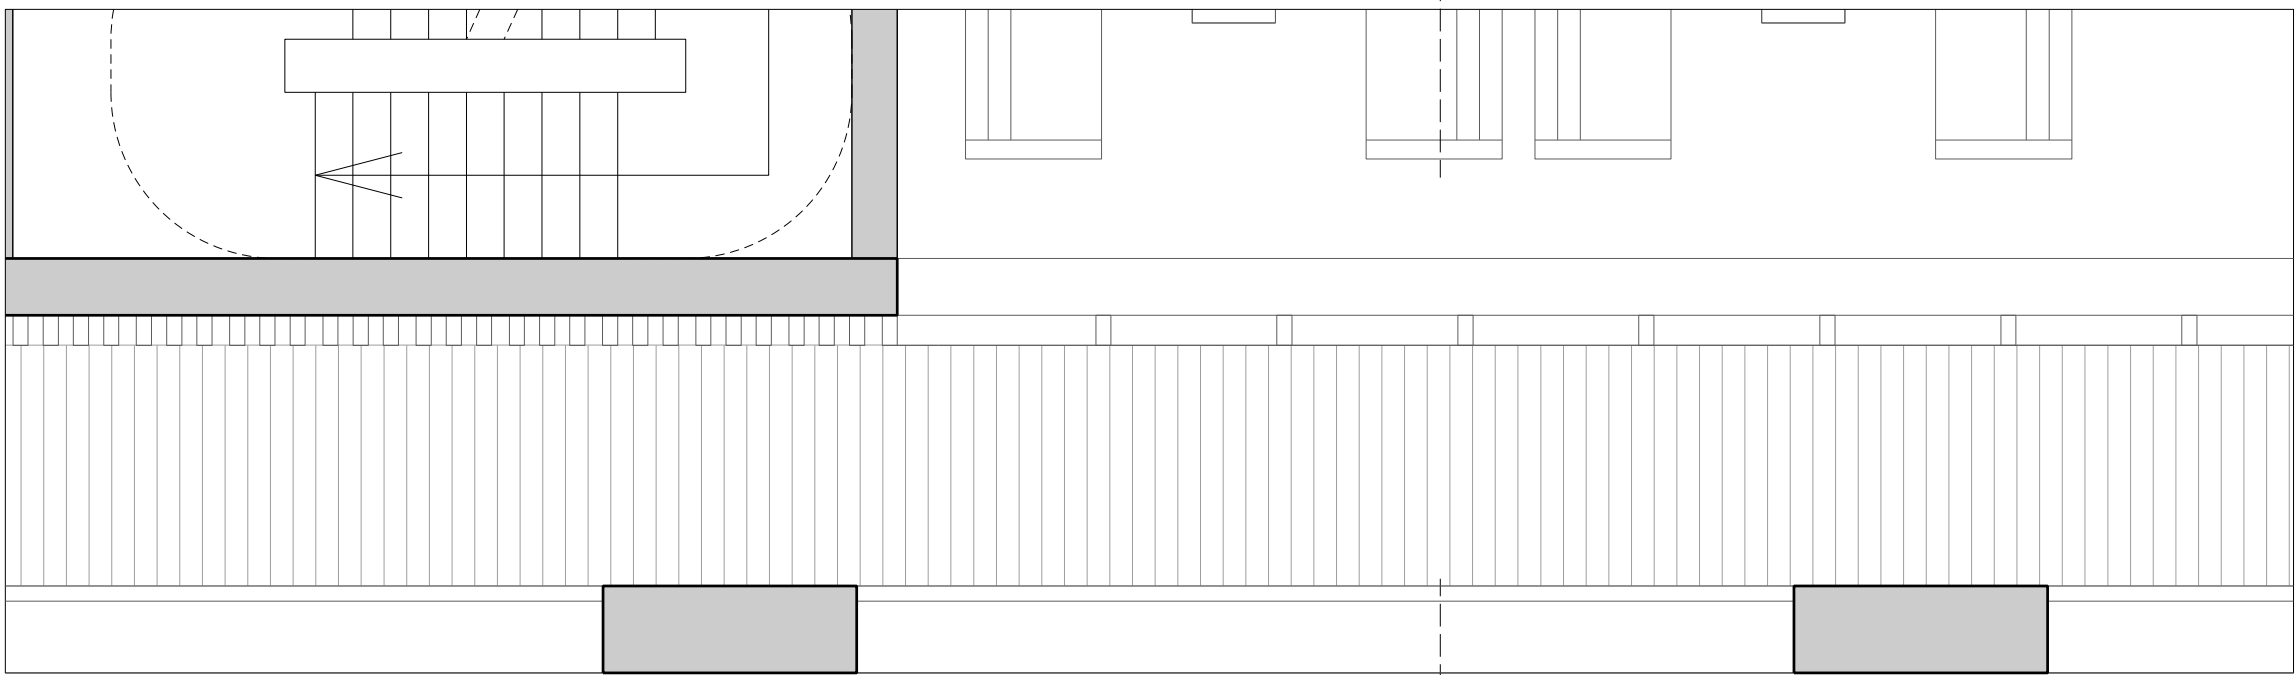

02 Block B : Ground Floor Plan +34.500
1:50

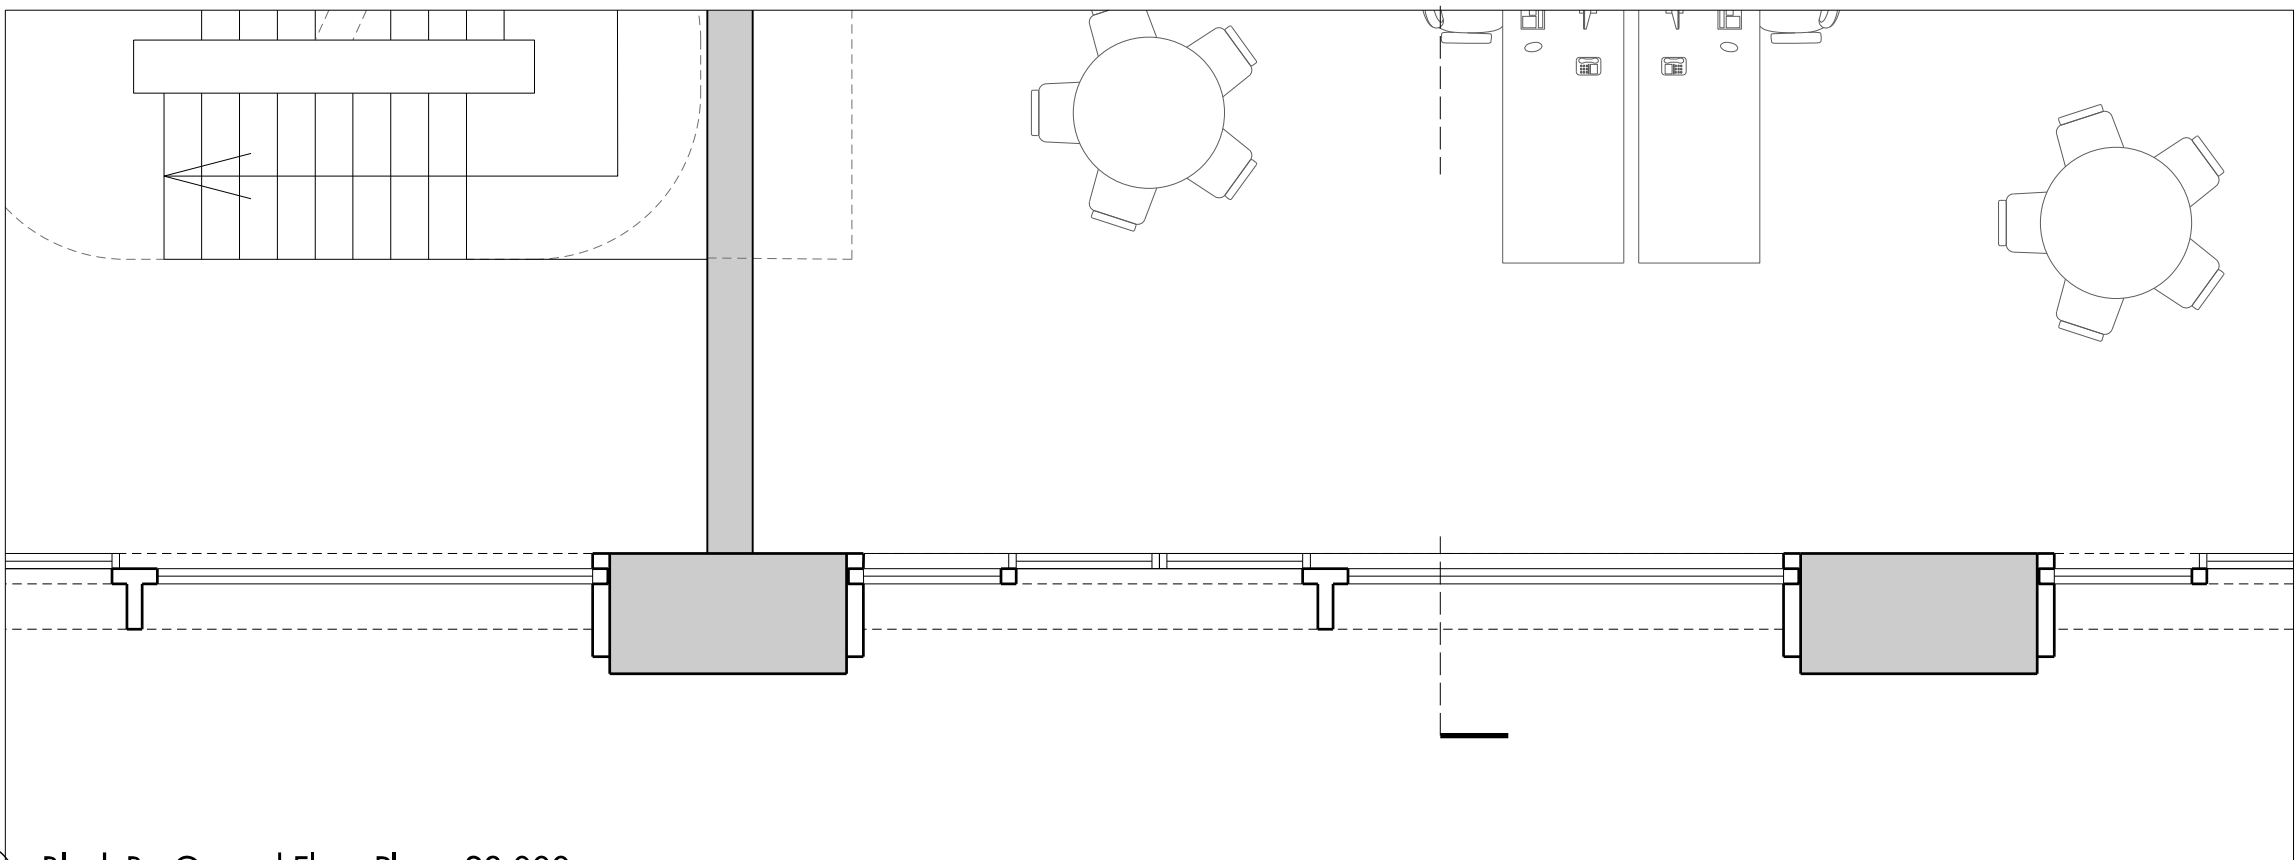

03 Block B : Ground Floor Plan +28.000
1:50

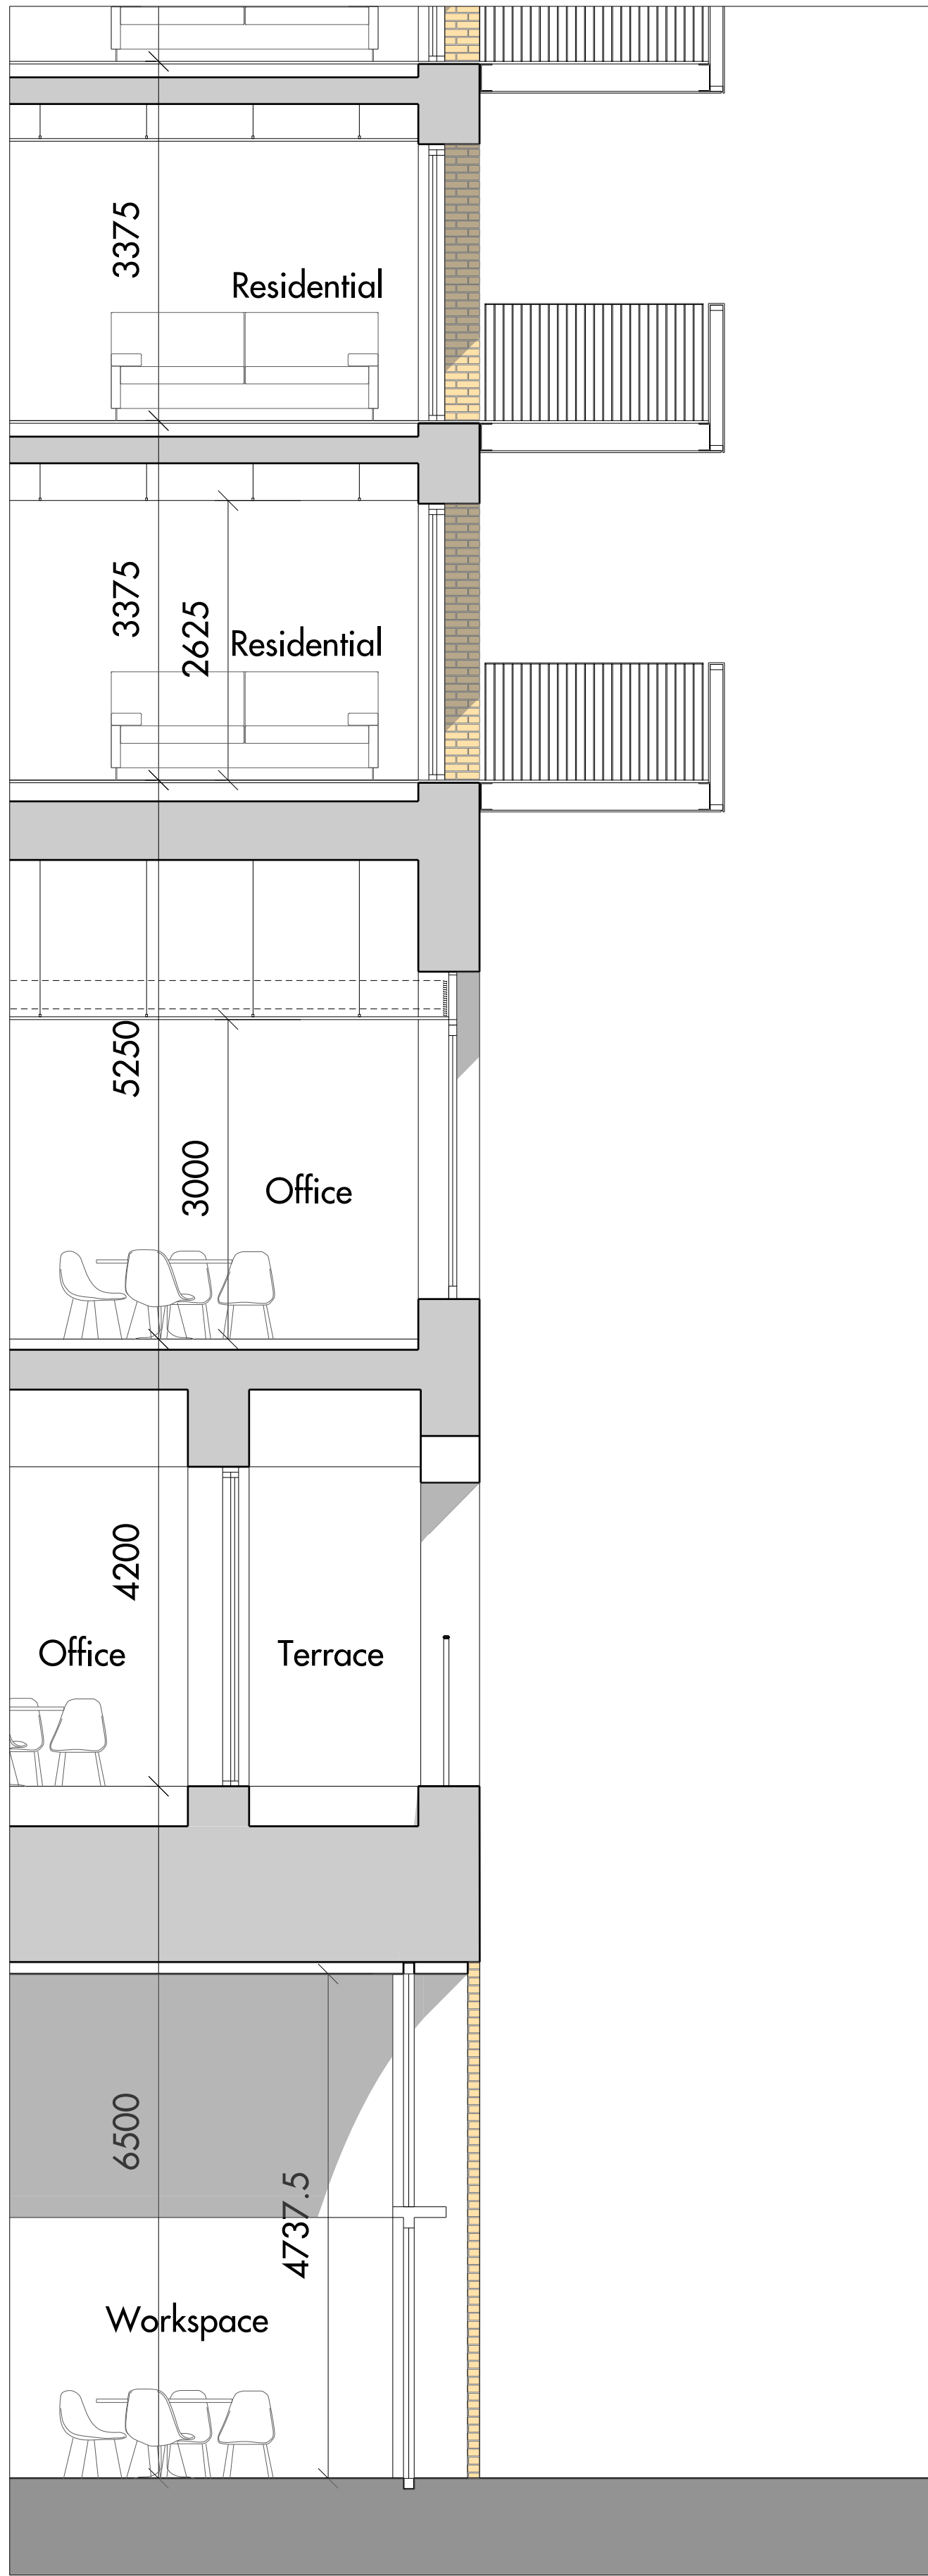

05 Block B : Section AA
1:50

Bay Study Key

1. Glass and Metal Greenhouse
2. Metal Handrail
3. Pre-Cast Concrete Coping
4. Corbeled Brick
5. Buff Brick
6. Metal Window Frame
7. Metal Cladding
8. Metal Railing
9. Metal Balustrade
10. Metal Balcony
11. Glazed Balustrade
12. Metal Louvres
13. Timber Louvres
14. Pre-Cast Reveal
15. Pre-Cast Concrete Arch
16. Brick Arch
17. Pre-Cast Concrete Vault
18. Glazing
19. Timber Door
20. Steel Lintel
21. Steel Column
22. Glazed Brick

0 1m 2m

Do not scale from this drawing. Use figured dimensions only. Figured dimensions are in millimetres. All levels are in metres. All dimensions and levels shall be verified on site before proceeding with works. Detailed site survey to be carried out to verify positions and level relationships with site features and ordnance survey. The architect must be notified of any discrepancy. Where building components are described in the specification as contractor designed, "construction" information relating to those components on this drawing represents design intent only

REV	DATE	DESCRIPTION	CKD	REV	DATE	DESCRIPTION	CKD
P1	30/06/2017	ISSUE FOR PLANNING	AGJ				

Allies and Morrison
85 Southwark Street
London SE1 0HX
020 7921 0100
020 7921 0101
info@alliesandmorrison.com

telephone
facsimile
email

A&M JOB NO: 1095



CAMDEN GOODS YARD

BLOCK B
EAST ELEVATION BAY STUDY
1095_02_07_402

SCALE 1:50 @A1 1:100@A3

P1

Revision

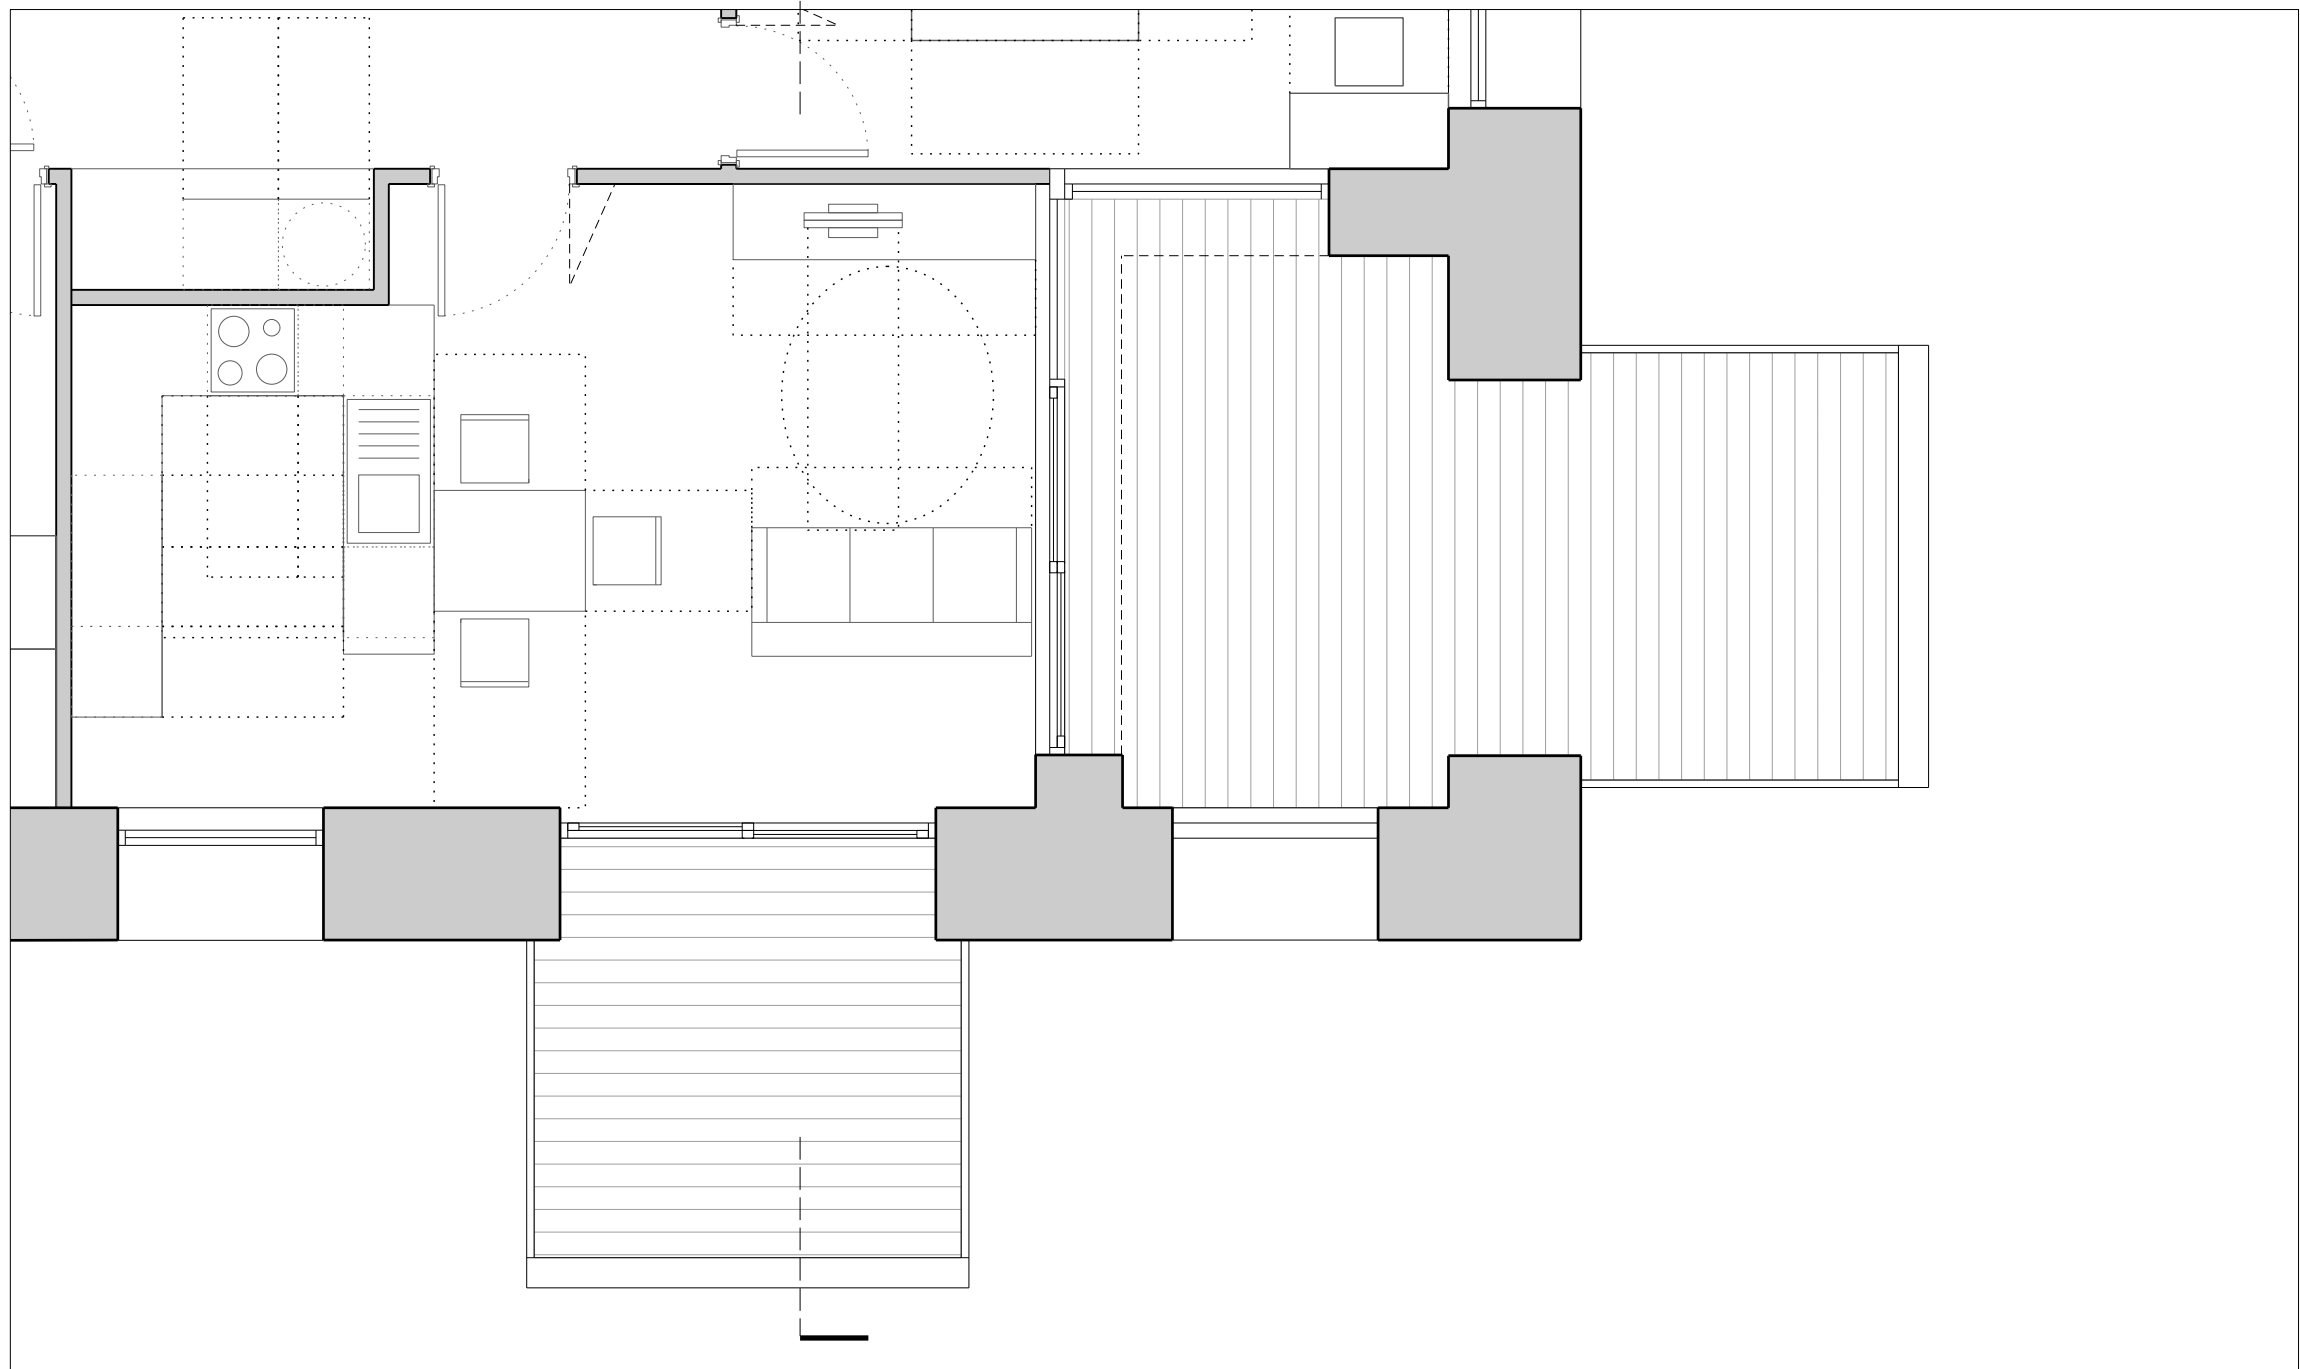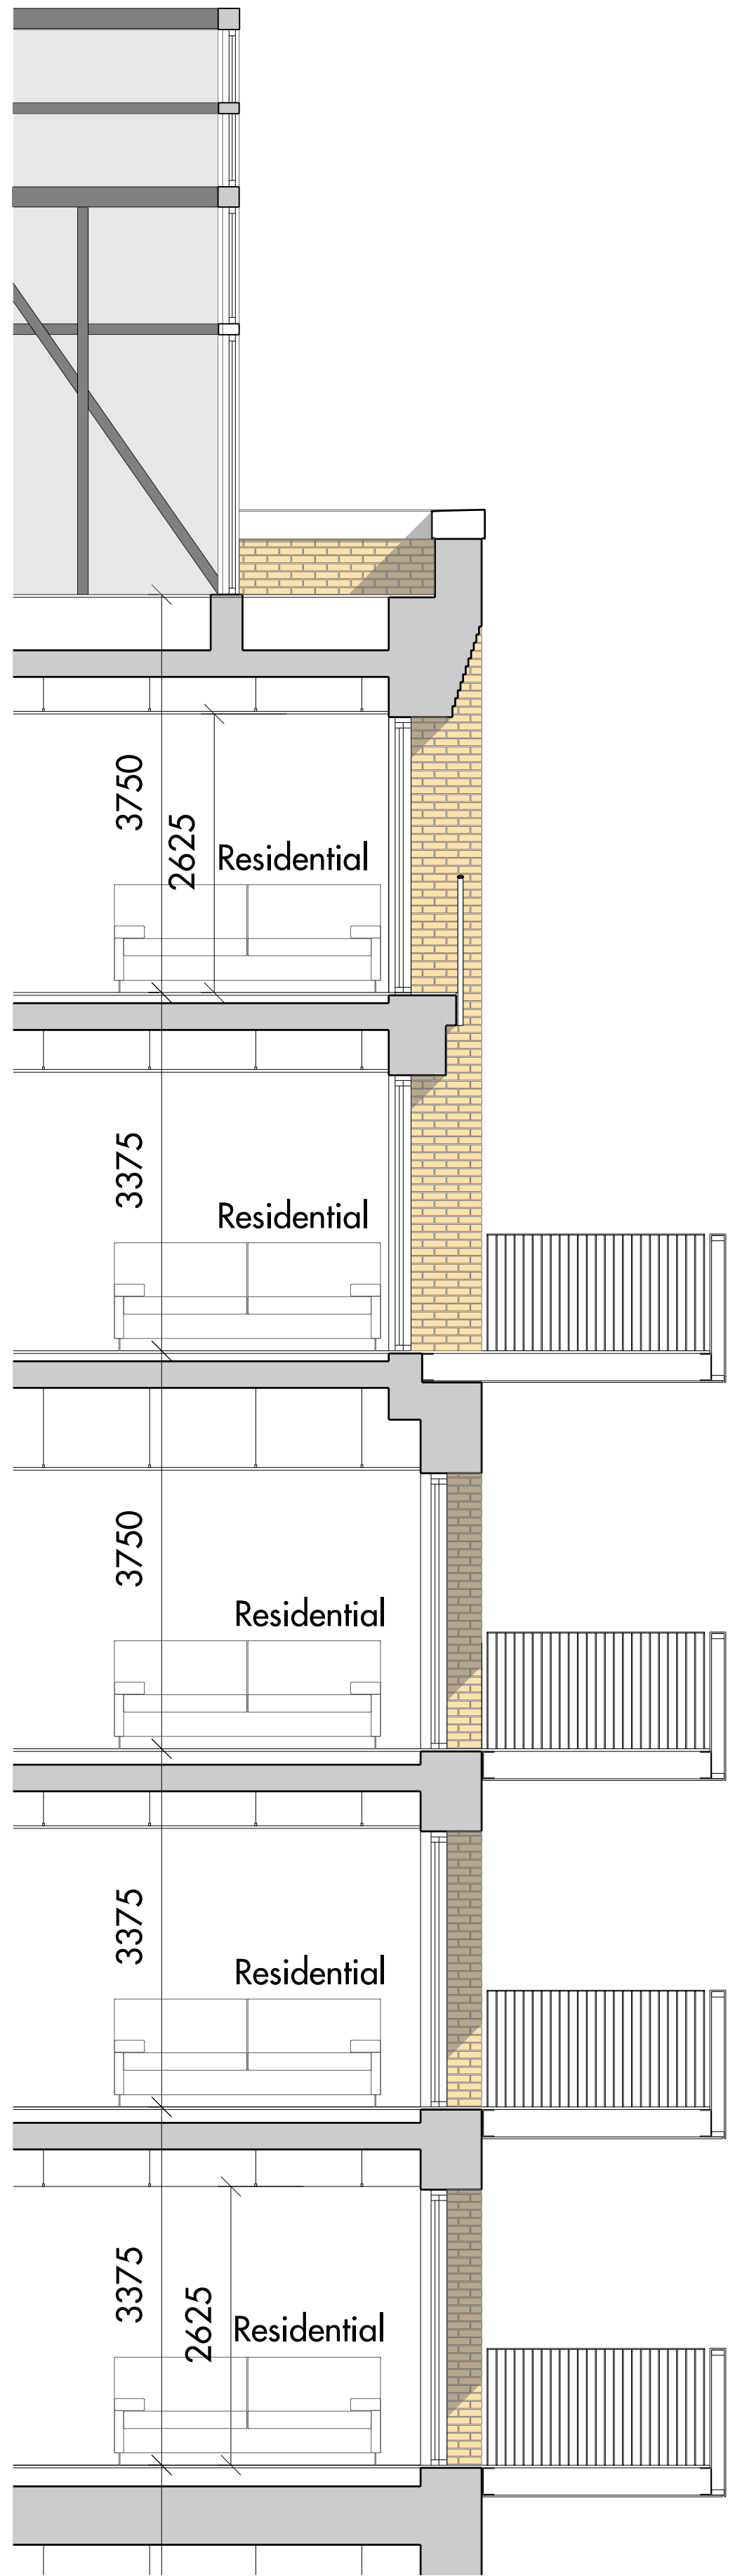

Bay Study Key

1. Glass and Metal Greenhouse
2. Metal Handrail
3. Pre-Cast Concrete Coping
4. Corbeled Brick
5. Buff Brick
6. Metal Window Frame
7. Metal Cladding
8. Metal Railing
9. Metal Balustrade
10. Metal Balcony
11. Glazed Balustrade
12. Metal Louvres
13. Timber Louvres
14. Pre-Cast Reveal
15. Pre-Cast Concrete Arch
16. Brick Arch
17. Pre-Cast Concrete Vault
18. Glazing
19. Timber Door
20. Steel Lintel
21. Steel Column
22. Glazed Brick

0 1m 2m

Do not scale from this drawing. Use figured dimensions only. Figured dimensions are in millimetres. All levels are in metres. All dimensions and levels shall be verified on site before proceeding with works. Detailed site survey to be carried out to verify positions and level relationships with site features and ordnance survey. The architect must be notified of any discrepancy. Where building components are described in the specification as contractor designed, "construction" information relating to those components on this drawing represents design intent only

REV	DATE	DESCRIPTION	CKD	REV	DATE	DESCRIPTION	CKD
P1	30/06/2017	ISSUE FOR PLANNING	AGJ				

Allies and Morrison
85 Southwark Street
London SE1 0HX
020 7921 0100
020 7921 0101
info@alliesandmorrison.com

A&M JOB NO: 1095

CAMDEN GOODS YARD
BLOCK B
EAST ELEVATION BAY STUDY
1095_02_07_403

SCALE 1:50 @A1 1:100@A3


P1

Revision




01 Block B : South Elevation

1:50

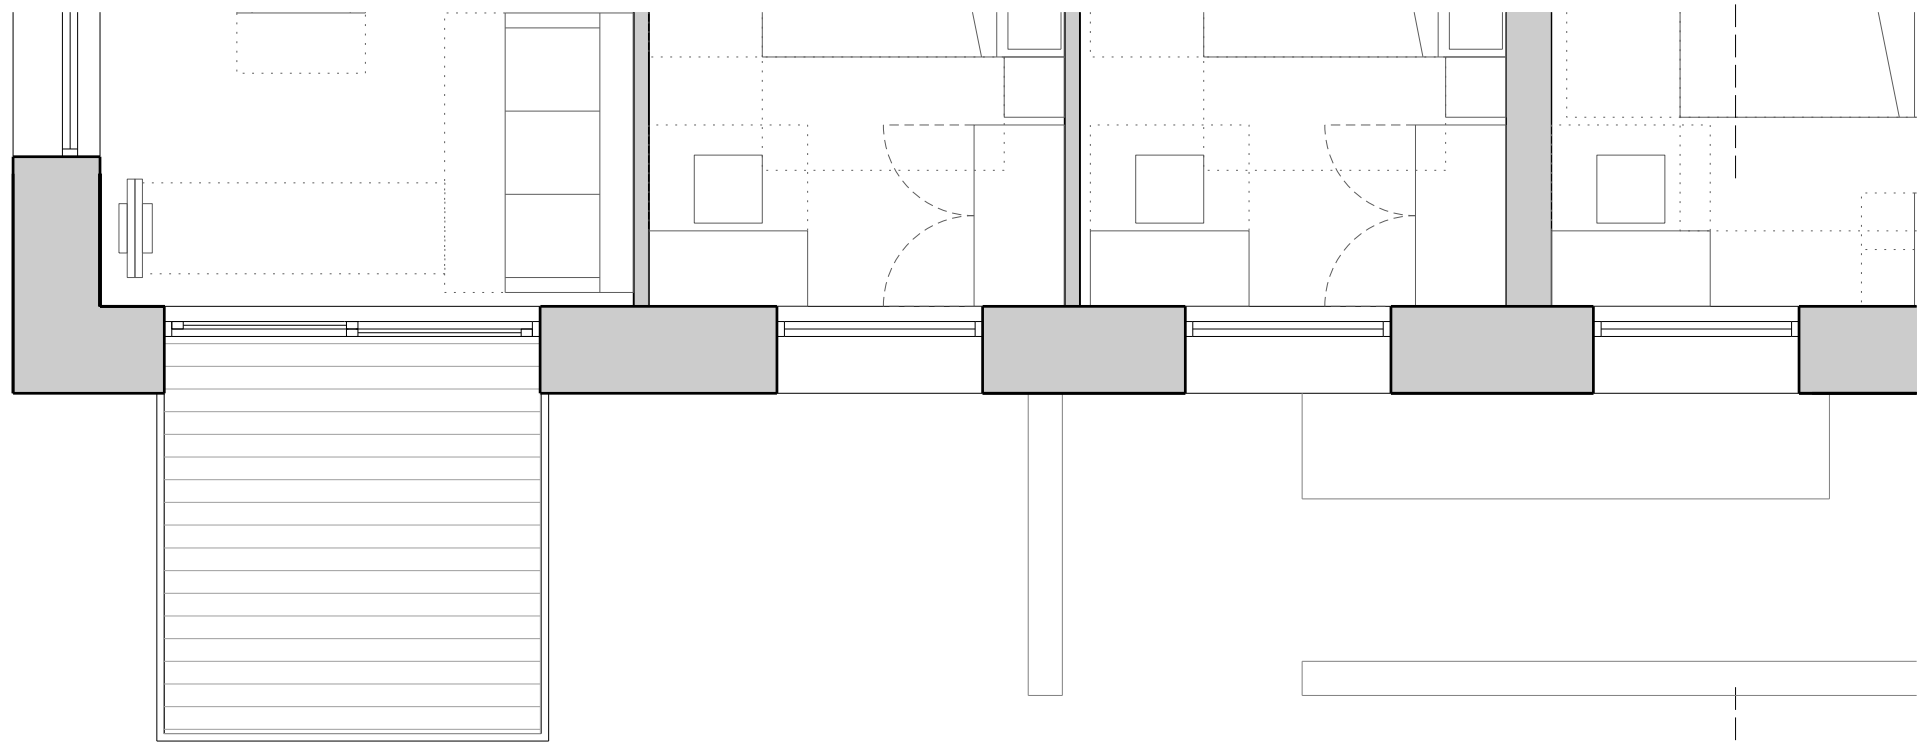


02 Block B : 1st to 4th Floor Plan

1:50

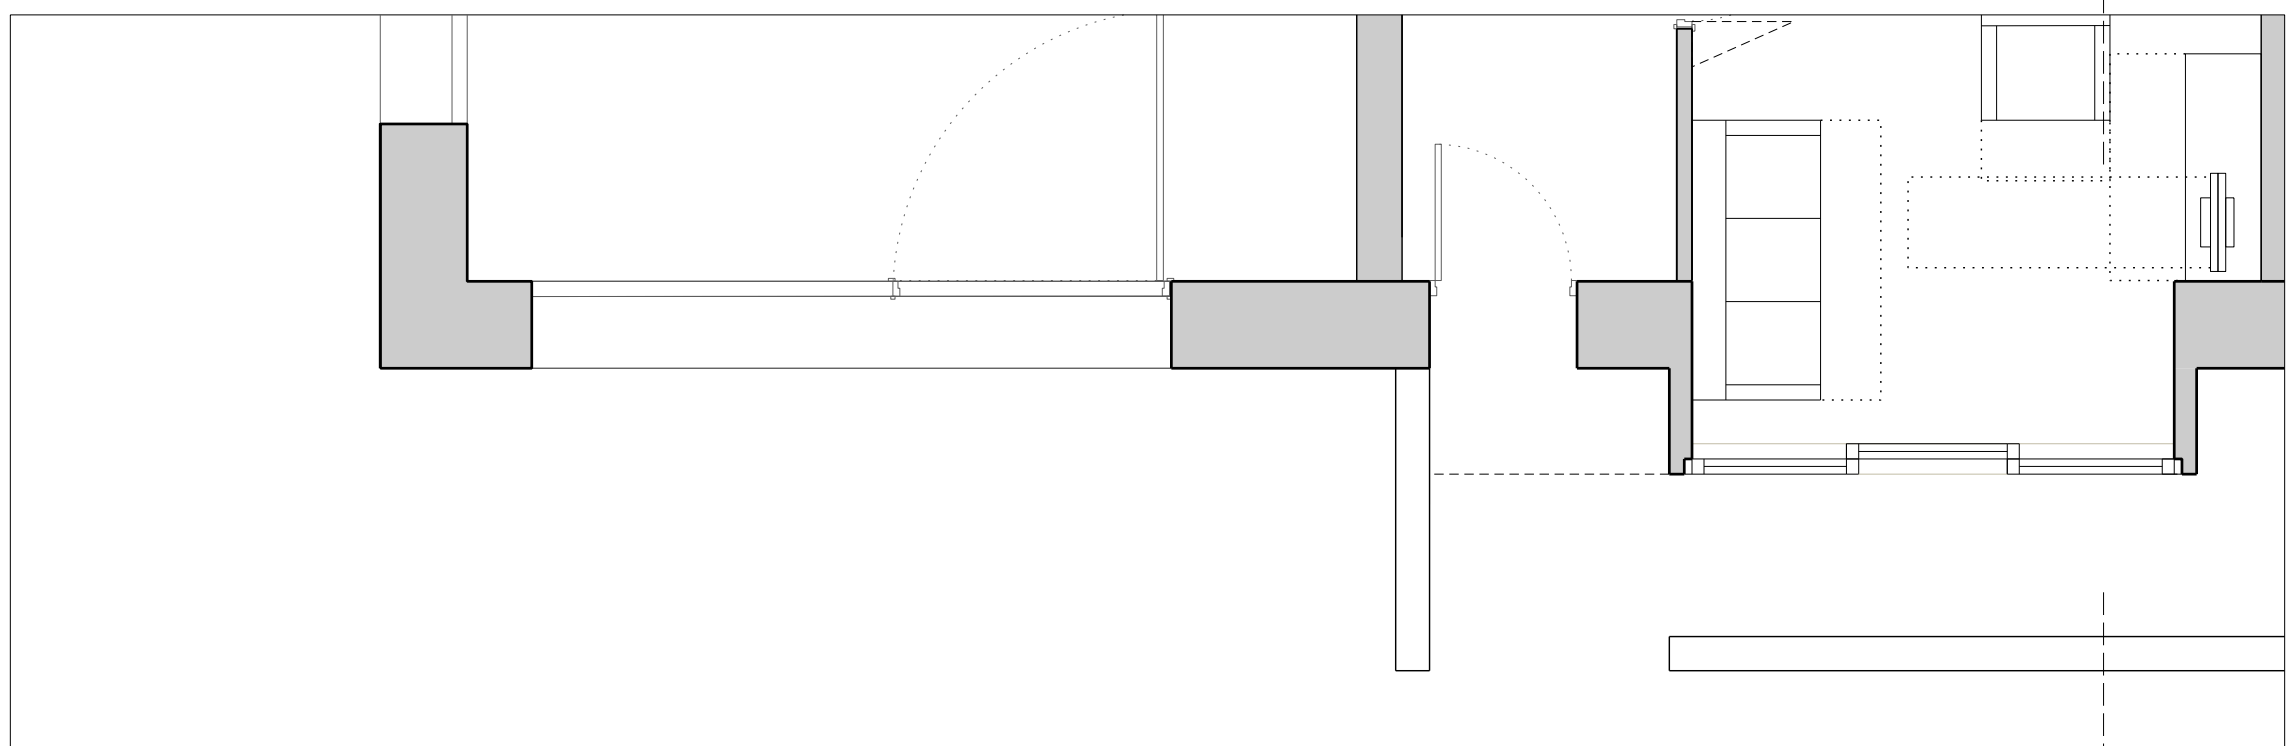

03 Block B : Ground Floor Plan

1:50

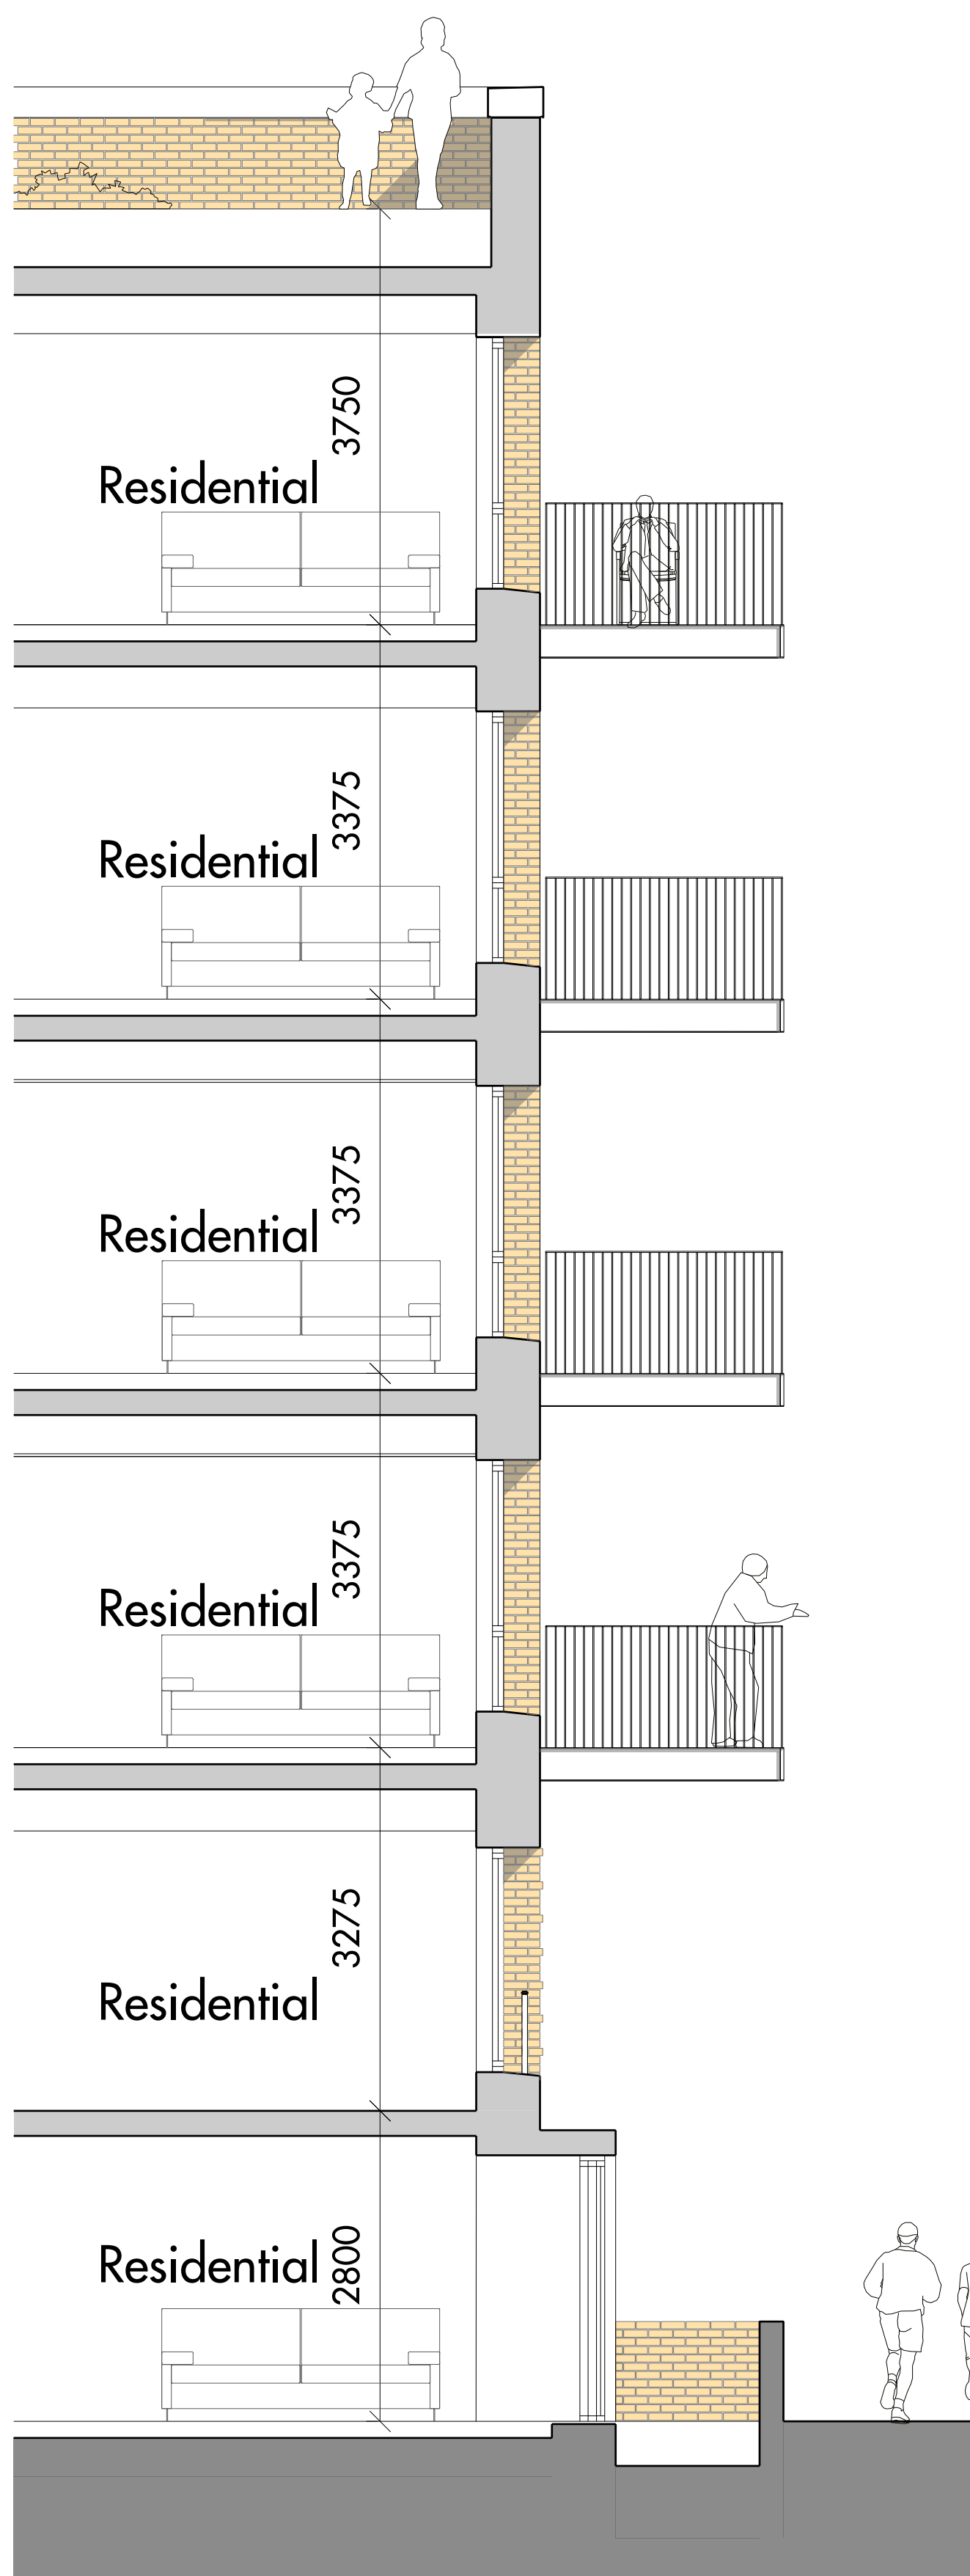

04 Block F : Section AA

1:50

Bay Study Key

1. Glass and Metal Greenhouse
2. Metal Handrail
3. Pre-Cast Concrete Coping
4. Corbeled Brick
5. Buff Brick
6. Metal Window Frame
7. Metal Cladding
8. Metal Railing
9. Metal Balustrade
10. Metal Balcony
11. Glazed Balustrade
12. Metal Louvres
13. Timber Louvres
14. Pre-Cast Reveal
15. Pre-Cast Concrete Arch
16. Brick Arch
17. Pre-Cast Concrete Vault
18. Glazing
19. Timber Door
20. Steel Lintel
21. Steel Column
22. Glazed Brick

0 1m 2m

Do not scale from this drawing. Use figured dimensions only. Figured dimensions are in millimetres. All levels are in metres. All dimensions and levels shall be verified on site before proceeding with works. Detailed site survey to be carried out to verify positions and level relationships with site features and ordnance survey. The architect must be notified of any discrepancy. Where building components are described in the specification as contractor designed, "construction" information relating to those components on this drawing represents design intent only

REV	DATE	DESCRIPTION	CKD	REV	DATE	DESCRIPTION	CKD
P1	30/06/2017	ISSUE FOR PLANNING	AGJ				

Allies and Morrison
85 Southwark Street
London SE1 0HX
020 7921 0100
020 7921 0101
info@alliesandmorrison.com

telephone
facsimile
email

A&M JOB NO: 1095

CAMDEN GOODS YARD

BLOCK B
SOUTH ELEVATION BAY STUDY
1095_02_07_404


SCALE 1:50 @A1 1:100@A3

P1


Revision



10 Block B : West Elevation
1:50

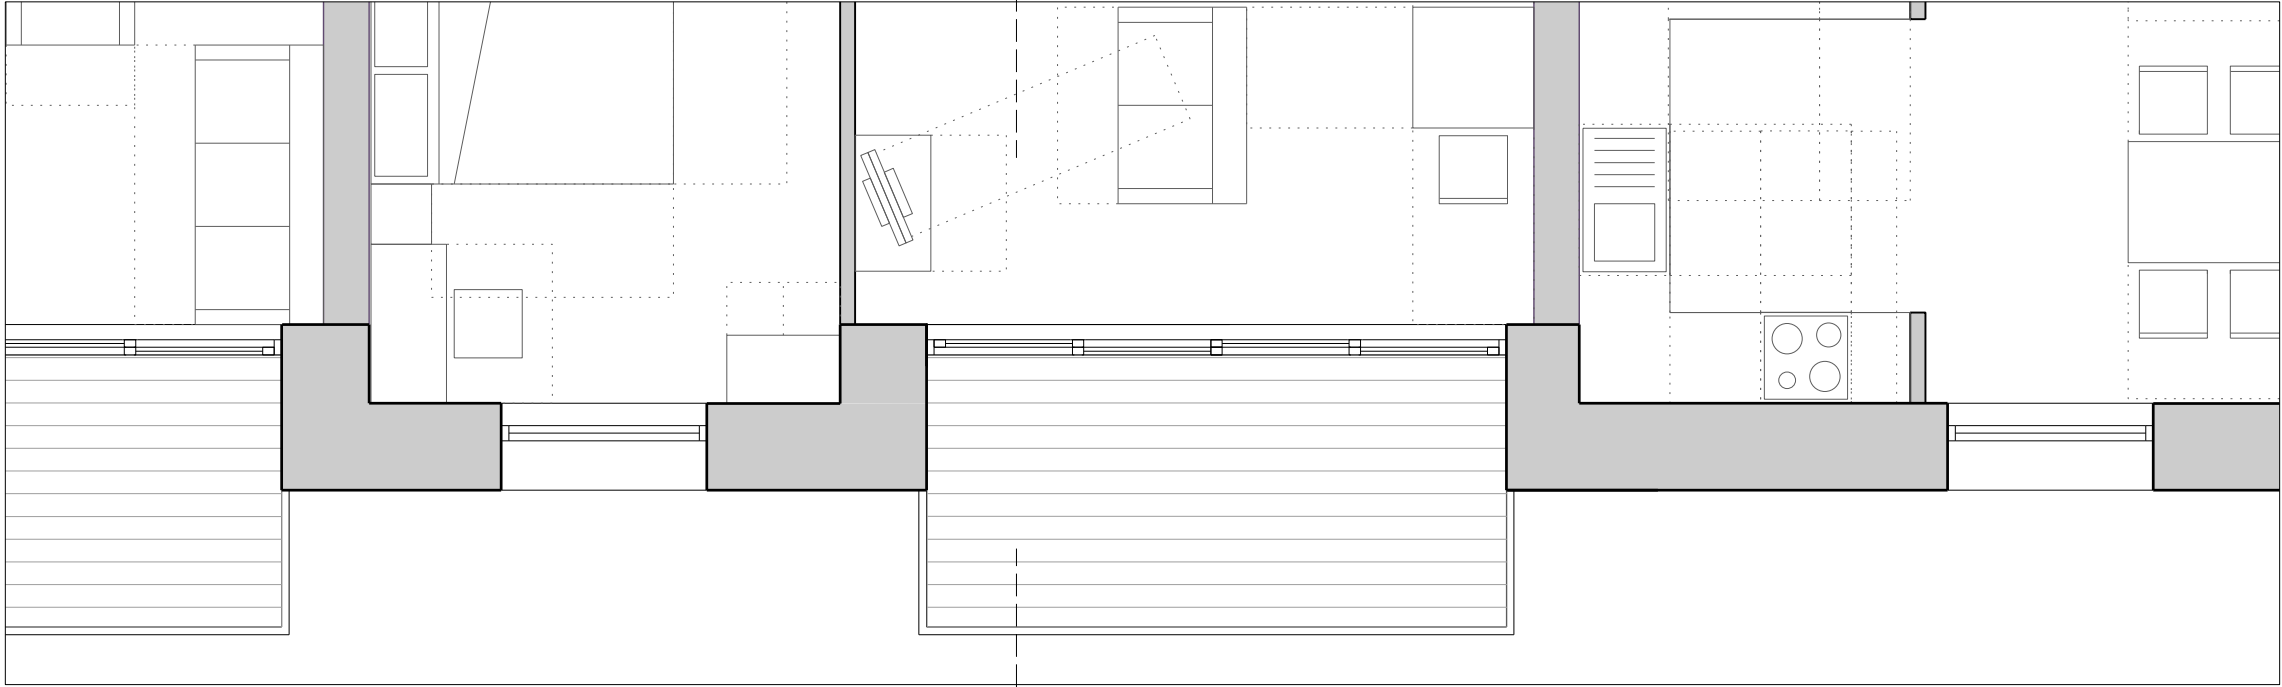

10 Block B : 2nd to 4th Floor Plan
1:50

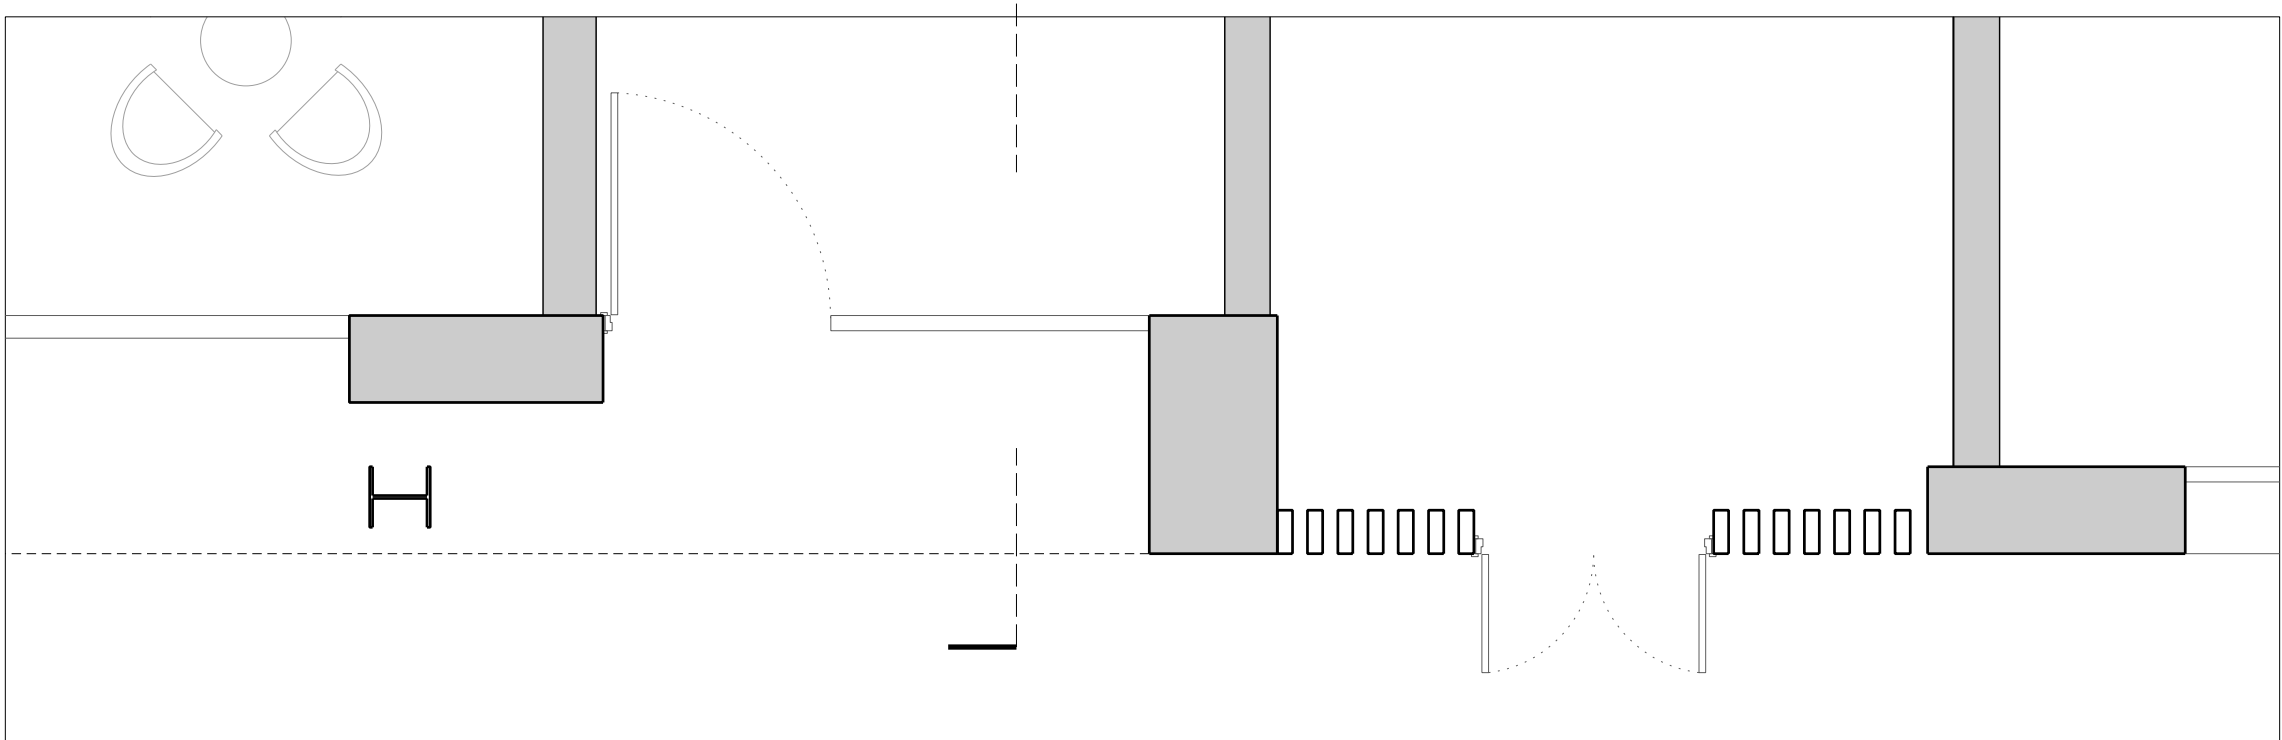

11 Block B : Ground Floor Plan (+34.500)
1:50



Bay Study Key

1. Glass and Metal Greenhouse
2. Metal Handrail
3. Pre-Cast Concrete Coping
4. Corbeled Brick
5. Buff Brick
6. Metal Window Frame
7. Metal Cladding
8. Metal Railing
9. Metal Balustrade
10. Metal Balcony
11. Glazed Balustrade
12. Metal Louvres
13. Timber Louvres
14. Pre-Cast Reveal
15. Pre-Cast Concrete Arch
16. Brick Arch
17. Pre-Cast Concrete Vault
18. Glazing
19. Timber Door
20. Steel Lintel
21. Steel Column
22. Glazed Brick

0 1m 2m

Do not scale from this drawing. Use figured dimensions only. Figured dimensions are in millimetres. All levels are in metres. All dimensions and levels shall be verified on site before proceeding with works. Detailed site survey to be carried out to verify positions and level relationships with site features and ordnance survey. The architect must be notified of any discrepancy. Where building components are described in the specification as contractor designed, "construction" information relating to those components on this drawing represents design intent only

REV	DATE	DESCRIPTION	CKD	REV	DATE	DESCRIPTION	CKD
P1	30/06/2017	ISSUE FOR PLANNING	AGCJ				

Allies and Morrison
85 Southwark Street
London SE1 0HX
020 7921 0100
020 7921 0101
info@alliesandmorrison.com

telephone
facsimile
email

A&M JOB NO: 1095

CAMDEN GOODS YARD
BLOCK B
WEST ELEVATION BAY STUDY
1095_02_07_405

SCALE 1:50 @A1 1:100@A3

P1

Revision