



BASEMENT FLOOR


NEW PPC METAL
BALUSTRADE TO RECEIVE
NEW M.O.E. LADDER

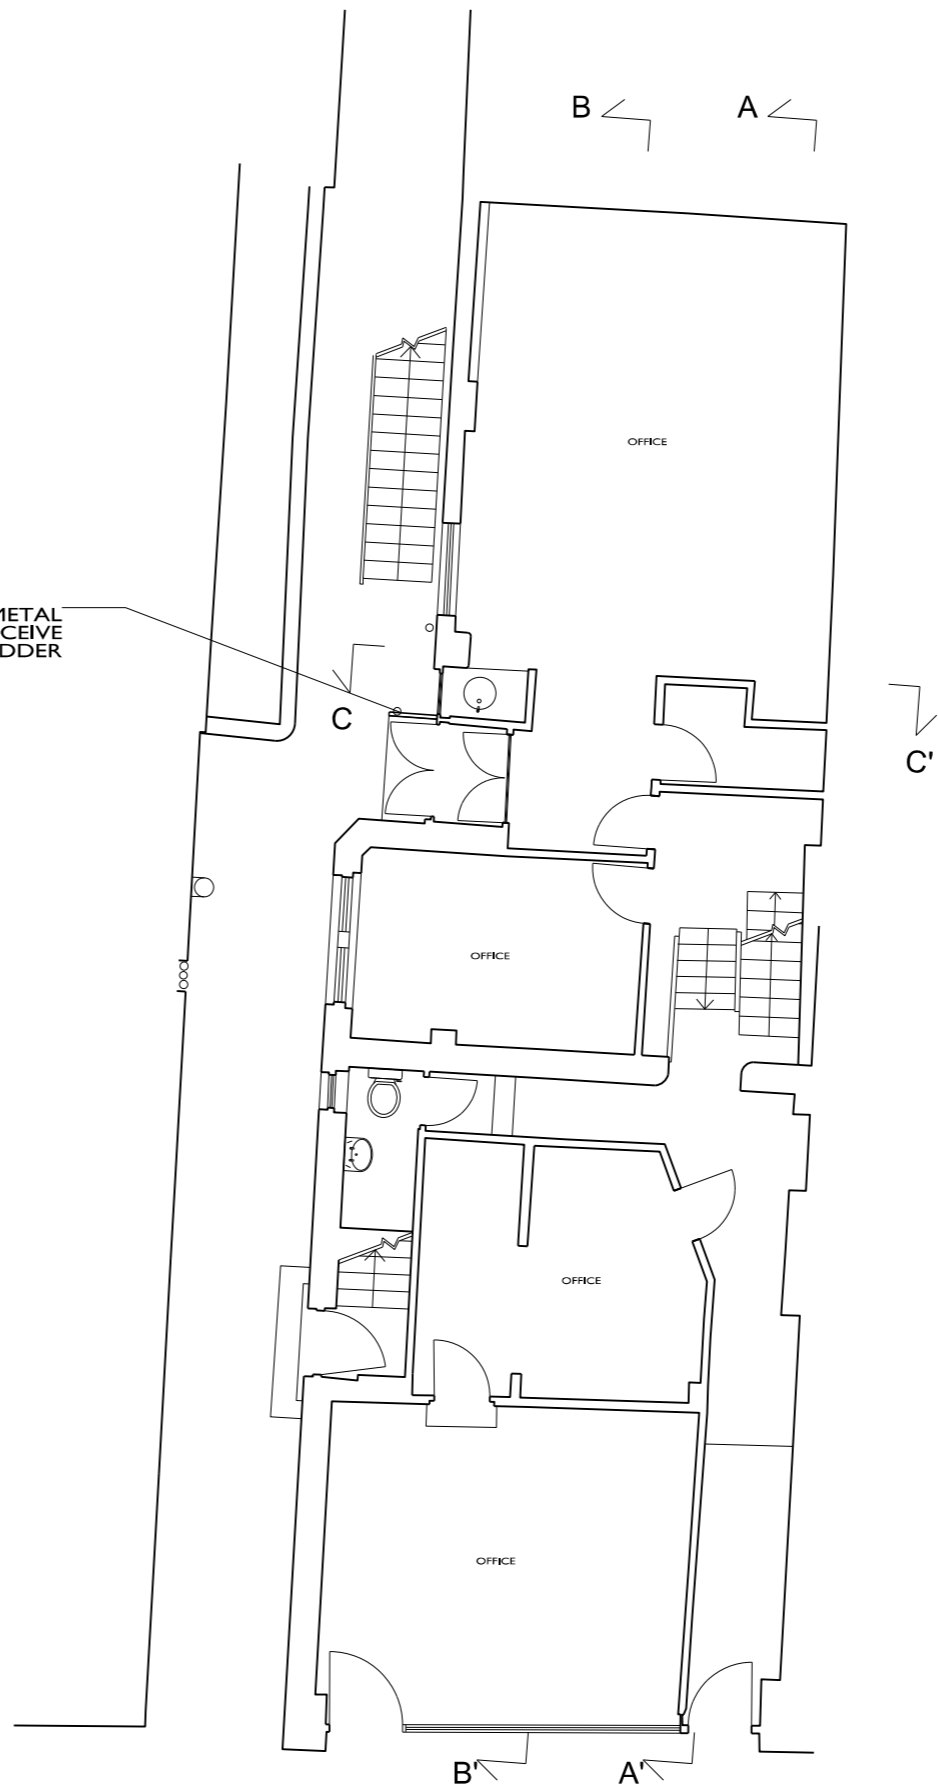


GROUND FLOOR

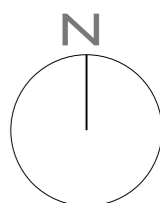


<p>--- DEMOLITIONS</p> <p>■ NEW WORKS</p>											
<table border="1"> <thead> <tr> <th>REV</th> <th>BY</th> <th>DESCRIPTION</th> <th>DATE</th> </tr> </thead> <tbody> <tr> <td>A</td> <td>AM</td> <td>BALUSTRADE ADDED</td> <td>26.03.15</td> </tr> </tbody> </table>				REV	BY	DESCRIPTION	DATE	A	AM	BALUSTRADE ADDED	26.03.15
REV	BY	DESCRIPTION	DATE								
A	AM	BALUSTRADE ADDED	26.03.15								
<p>DRAWING RECORD</p>											
<p>23/B TAVISTOCK PLACE JOB TITLE</p>											
<p>PATRIZIA POLLANO CLIENT</p>											
<p>PROPOSED BASEMENT AND GROUND FLOORS DRAWING TITLE</p>											
ZRP020	ZRP020_P_I01	OCT 2014									
JOB NUMBER	DRAWING NUMBER	DATE									
AM	I:100 @ A3	A									
CREATED BY	SCALE	REVISION									
<h1>ZRP</h1>											
<p>ARCHITECTS, DESIGNERS AND CONSTRUCTION CONSULTANTS</p> <p>26 EXMOUTH MARKET, CLERKENWELL LONDON EC1R 4QE</p> <p>WWW.ZOOHROOMS.CO.UK</p> <p>020 7278 7716</p> <p>CONTACT@ZOOHROOMS.CO.UK</p> <p>ZOOM ROOM PRODUCTIONS</p>											

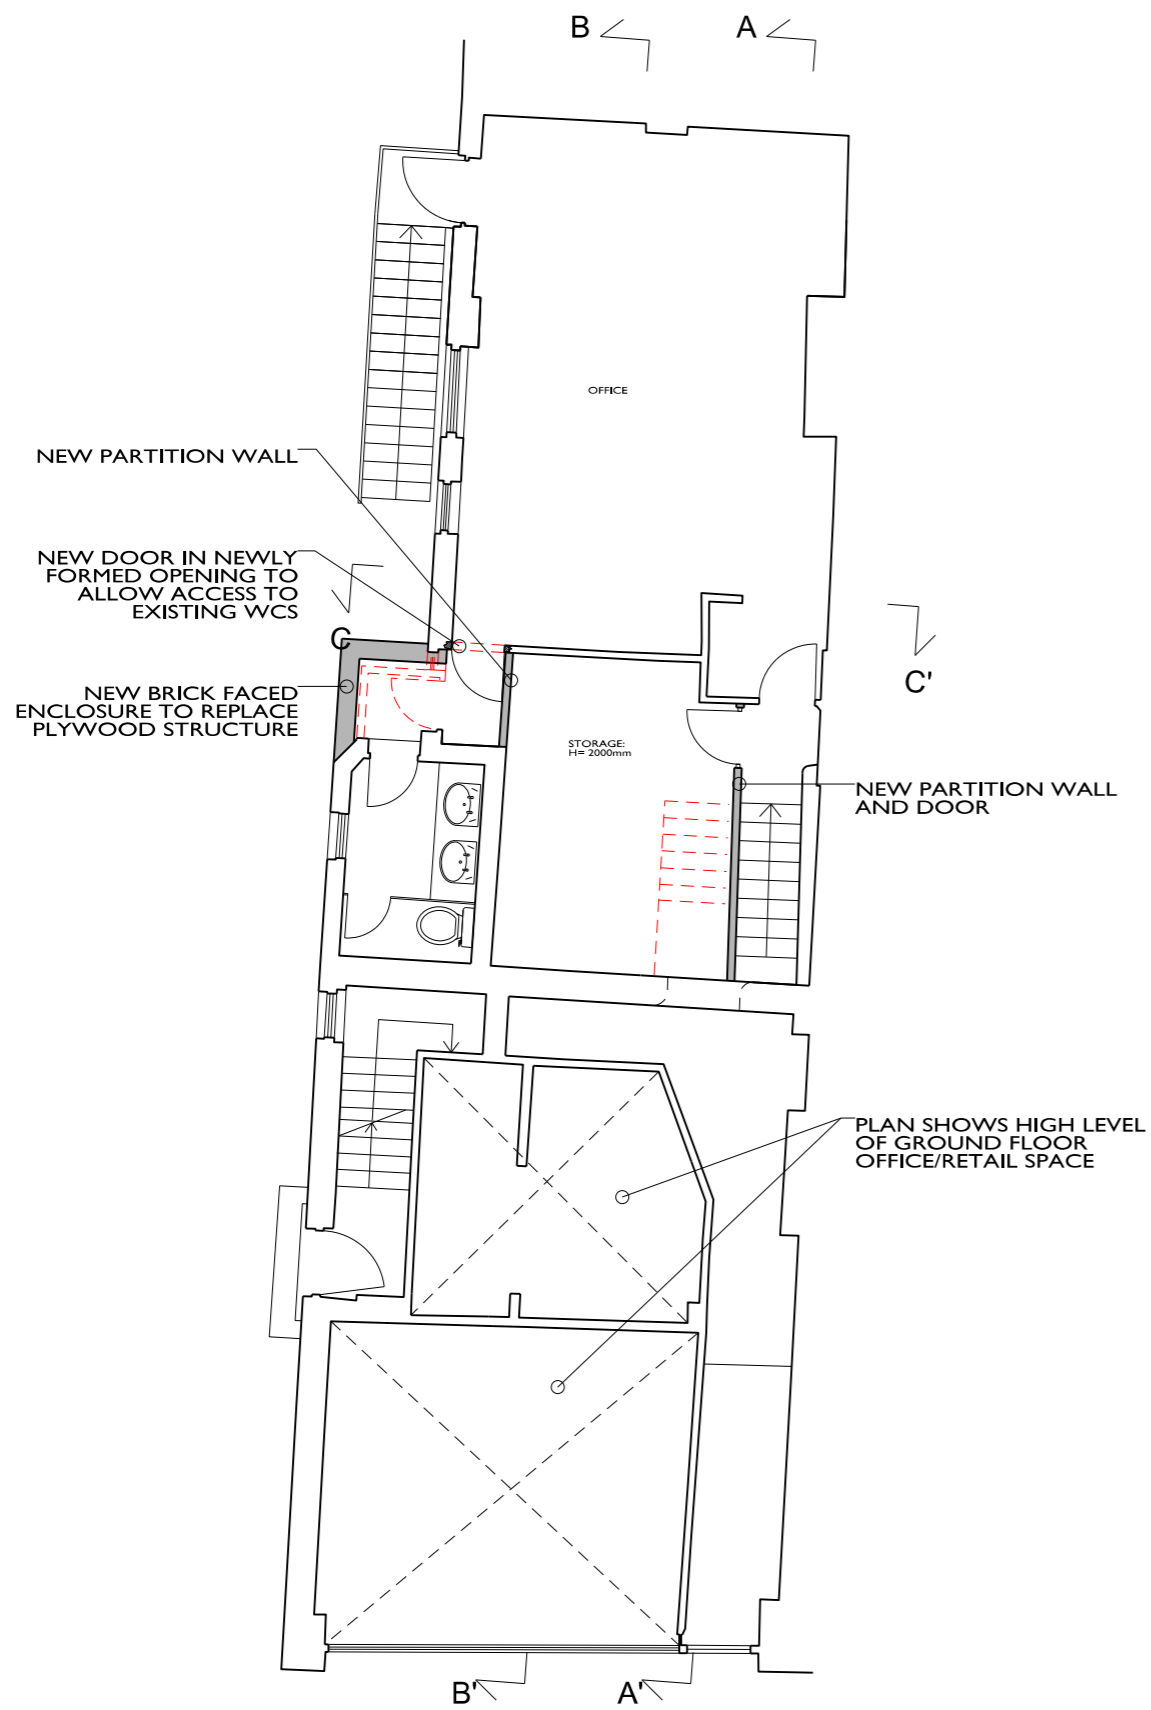

LOWE FIRST FLOOR PLAN (OFFICE/RETAIL)

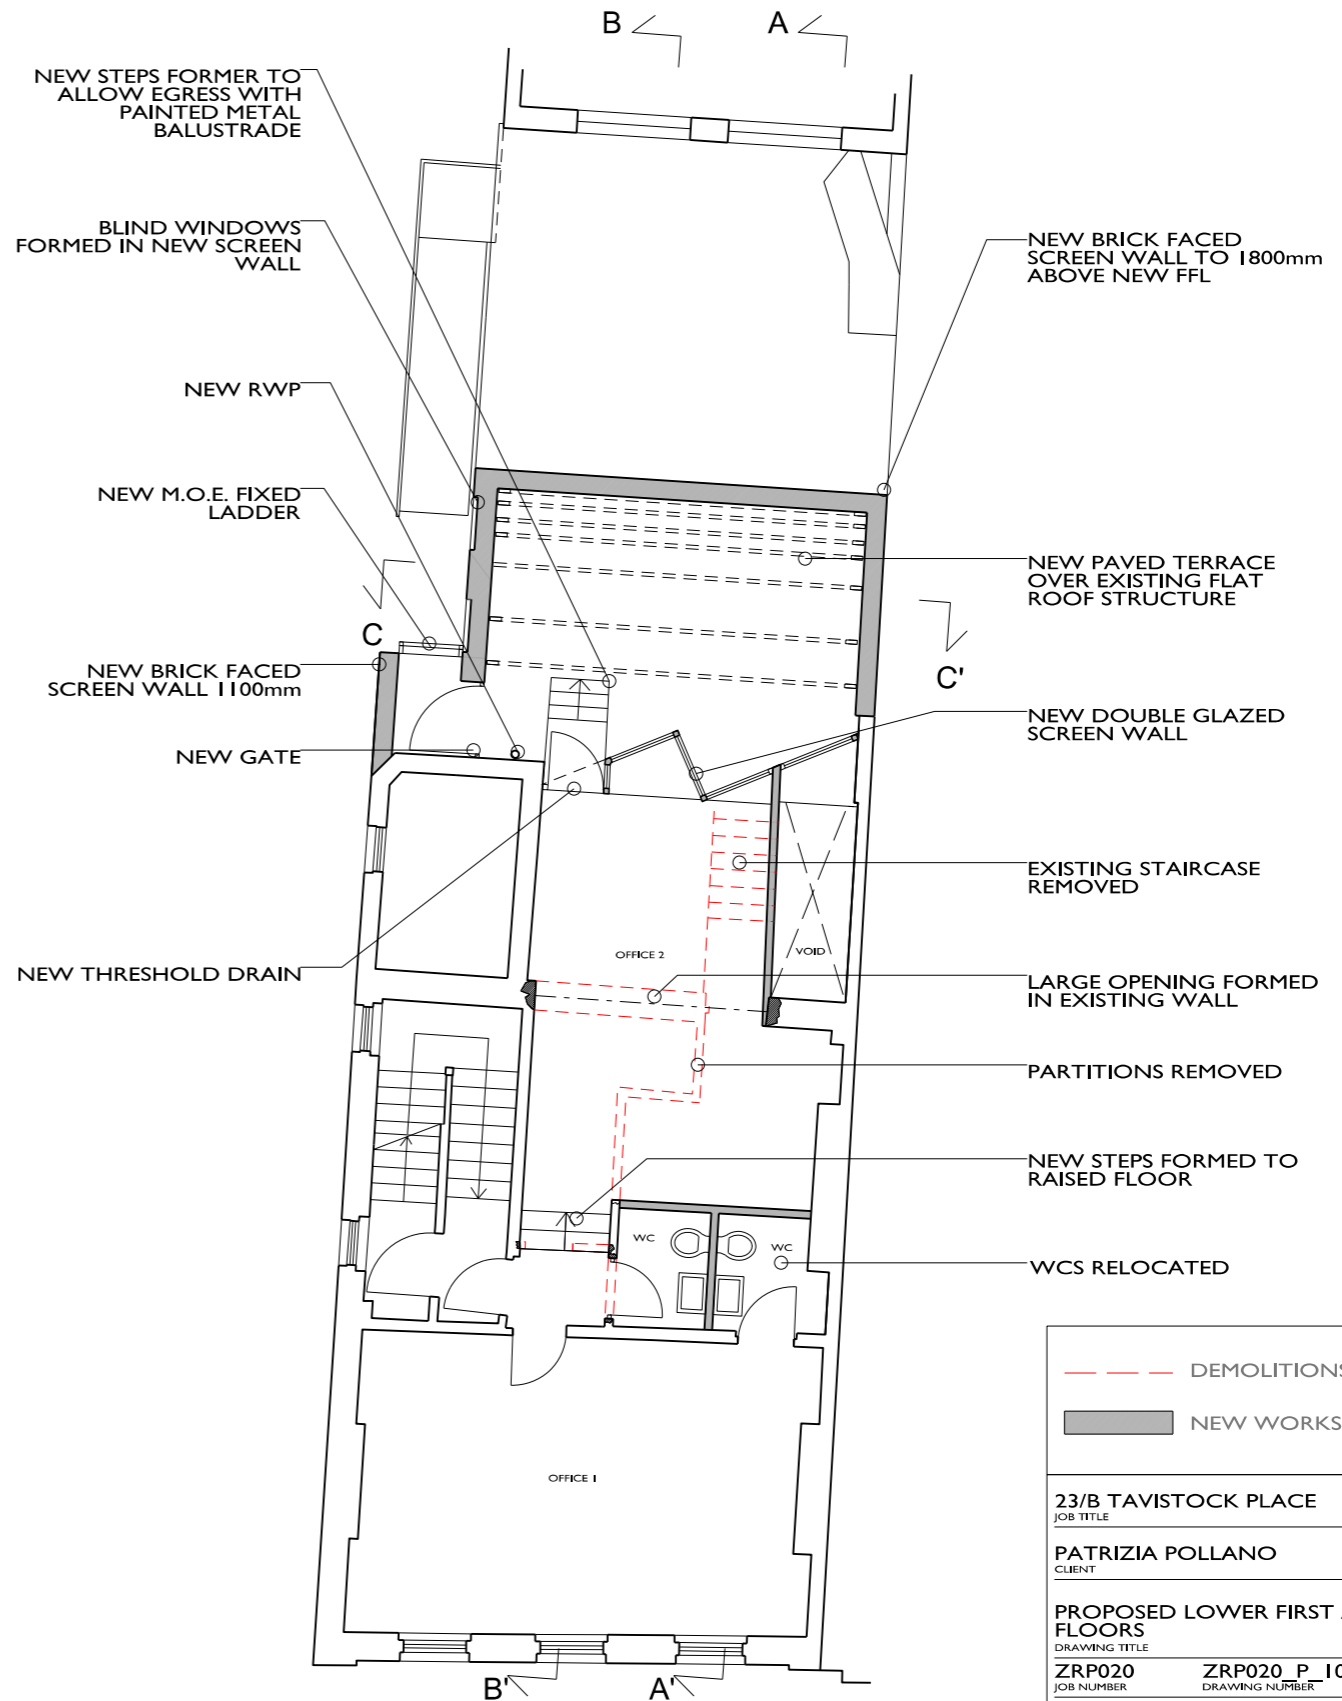

FIRST FLOOR PLAN (OFFICE)

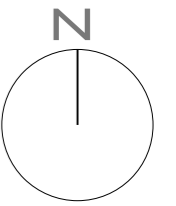

	DEMOLITIONS
	NEW WORKS

23/B TAVISTOCK PLACE		
JOB TITLE		
PATRIZIA POLLANO		
CLIENT		
PROPOSED LOWER FIRST AND FIRST FLOORS		
DRAWING TITLE		
ZRP020	ZRP020_P_102	OCT 2014
JOB NUMBER	DRAWING NUMBER	DATE
AM	I:100 @ A3	B
CREATED BY	SCALE	REVISION

REV	BY	DESCRIPTION	DATE
A	AM	PROPOSED BACK WALL TO TERRACE MOVED FORWARD	30.04.15
A	AM	PROPOSED BACK WALL TO TERRACE MOVED FORWARD AND SCREEN ADDED TO PREVENT OVERLOOKING FROM BALCONY	26.03.15

DRAWING RECORD


ZRP

ARCHITECTS, DESIGNERS AND CONSTRUCTION CONSULTANTS


26 EXMOUTH MARKET, CLERKENWELL LONDON EC1R 4QE
WWW.ZOOMROOMS.CO.UK

020 7278 7716
CONTACT@ZOOMROOMS.CO.UK


ZOOM ROOM PRODUCTIONS

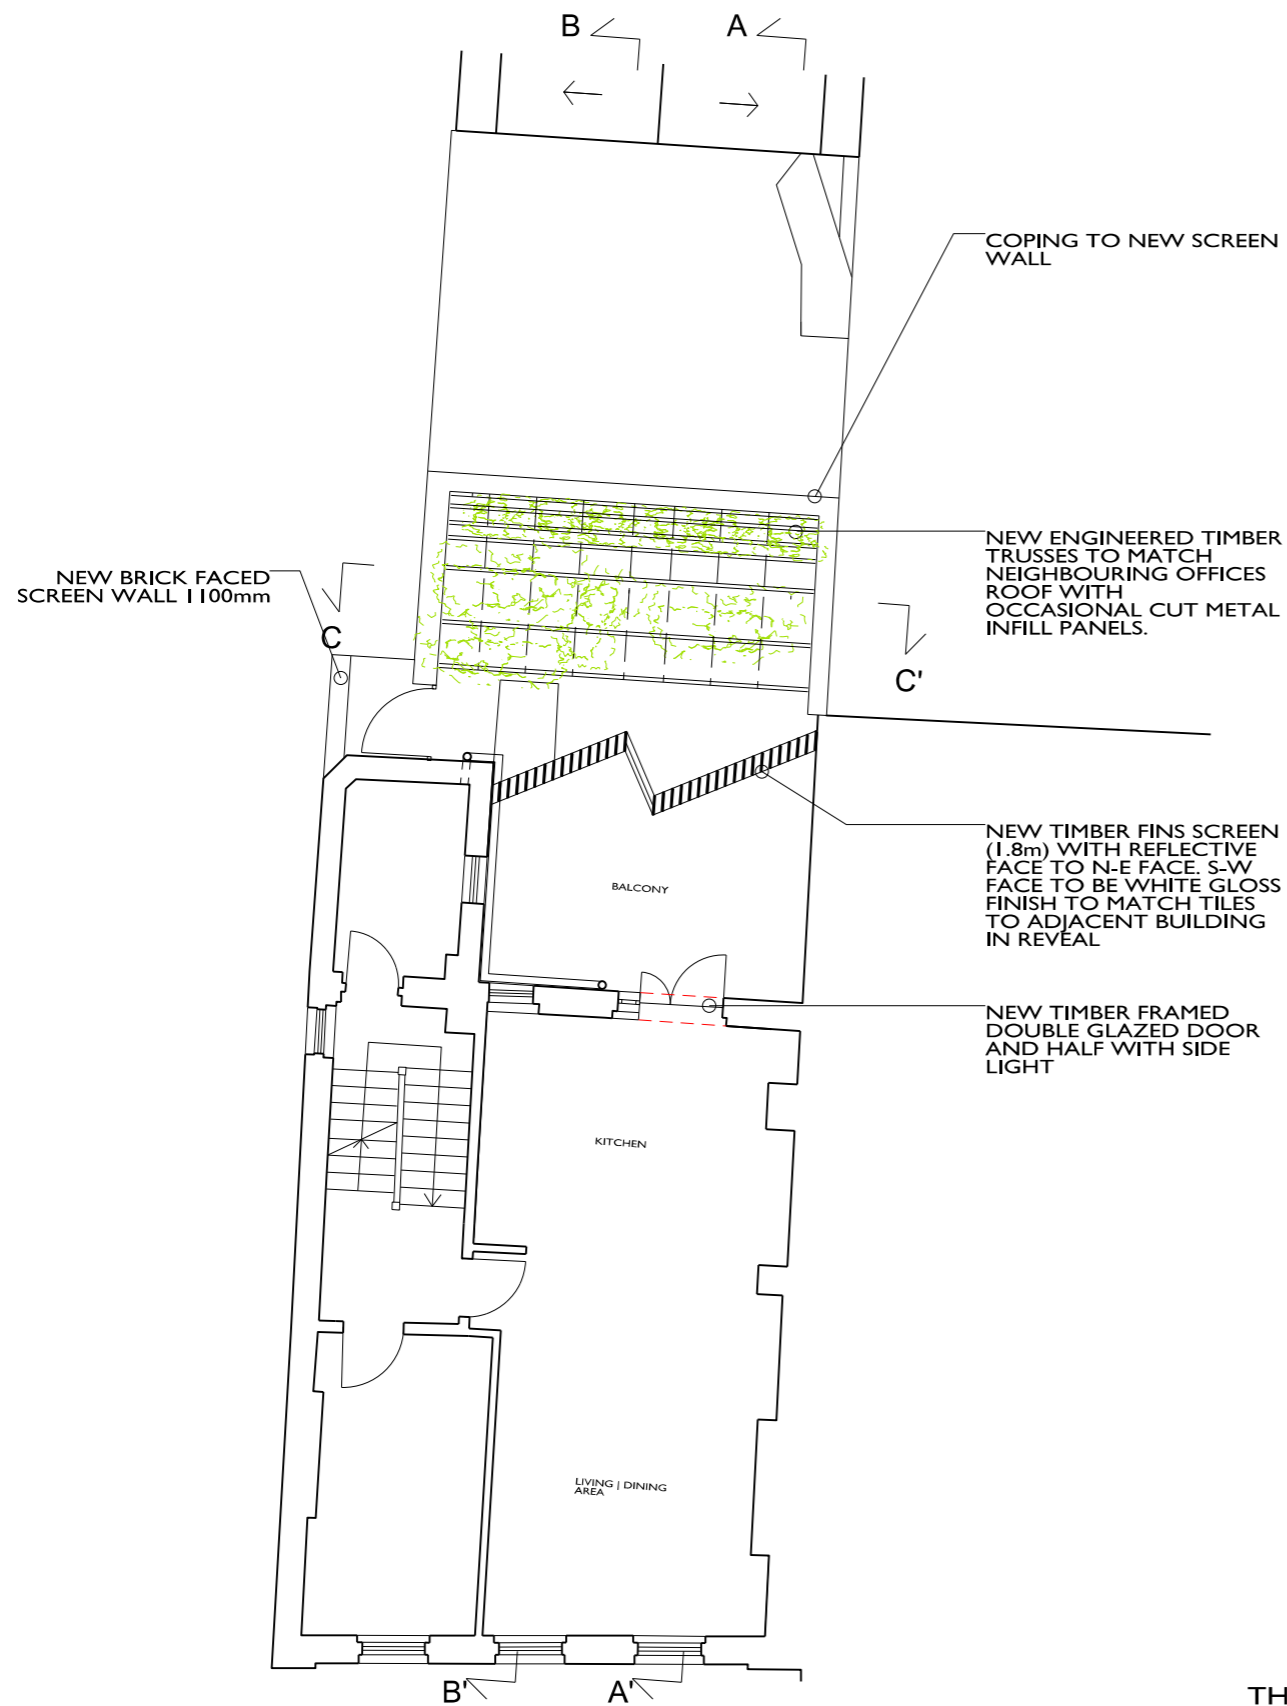

SECOND FLOOR PLAN (RESIDENTIAL)

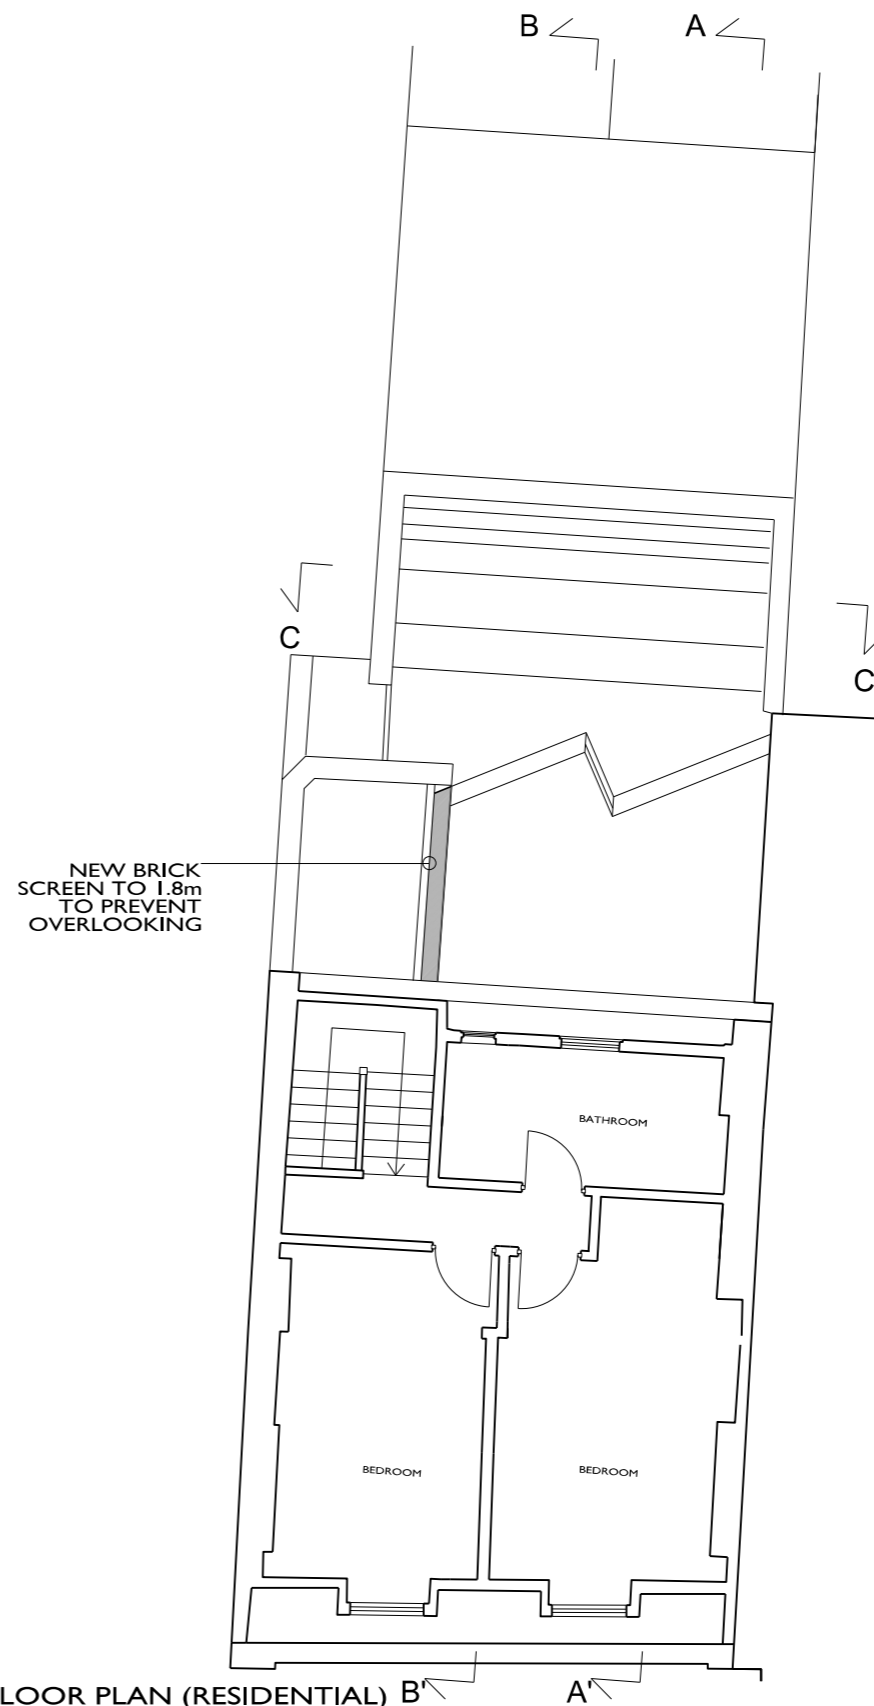

THIRD FLOOR PLAN (RESIDENTIAL)

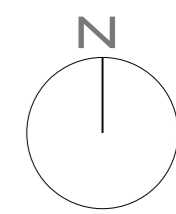

--- DEMOLITIONS
 NEW WORKS

23/B TAVISTOCK PLACE
JOB TITLE

PATRIZIA POLLANO
CLIENT

PROPOSED TERRACE AND BALCONY EXTENSION
DRAWING TITLE

ZRP020 <small>JOB NUMBER</small>	ZRP020_P_103 <small>DRAWING NUMBER</small>	OCT 2014 <small>DATE</small>
AM <small>CREATED BY</small>	1:100 @ A3 <small>SCALE</small>	B <small>REVISION</small>

ZRP

ARCHITECTS, DESIGNERS AND CONSTRUCTION CONSULTANTS
 26 EXMOUTH MARKET, CLERKENWELL LONDON EC1R 4QE
 WWW.ZOOMROOMS.CO.UK
 020 7278 7716
 CONTACT@ZOOMROOMS.CO.UK

ZOOM ROOM PRODUCTIONS

REV	BY	DESCRIPTION	DATE
B	AM	PROPOSED BACK WALL TO TERRACE MOVED FORWARD, NEW SCREEN ADDED TO PREVENT OVERLOOKING FROM BALCONY	30.04.15
A	AM	PROPOSED BACK WALL TO TERRACE MOVED FORWARD AND SCREEN ADDED TO PREVENT OVERLOOKING FROM BALCONY	26.03.15

DRAWING RECORD



WEST ELEVATION

	DEMOLITIONS
	NEW WORKS

23/B TAVISTOCK PLACE
JOB TITLE

PATRIZIA POLLANO
CLIENT

PROPOSED TERRACE WEST ELEVATION

DRAWING TITLE		
ZRP020	ZRP020_P_201	OCT 2014
JOB NUMBER	DRAWING NUMBER	DATE
AM	I:100 @ A3	B
CREATED BY	SCALE	REVISION

REV	BY	DESCRIPTION	DATE
B	AM	PROPOSED BACK WALL TO TERRACE MOVED FORWARD AND SCREEN ADDED TO PREVENT OVERLOOKING FROM BALCONY	30.04.15
A	AM	PROPOSED BACK WALL TO TERRACE MOVED FORWARD AND SCREEN ADDED TO PREVENT OVERLOOKING FROM BALCONY	26.03.15

DRAWING RECORD


ZRP

ARCHITECTS, DESIGNERS AND CONSTRUCTION CONSULTANTS

26 EXMOUTH MARKET, CLERKENWELL, LONDON EC1R 4QE
WWW.ZOOHROOMS.CO.UK

020 7278 7716
CONTACT@ZOOHROOMS.CO.UK

ZOOM ROOM PRODUCTIONS

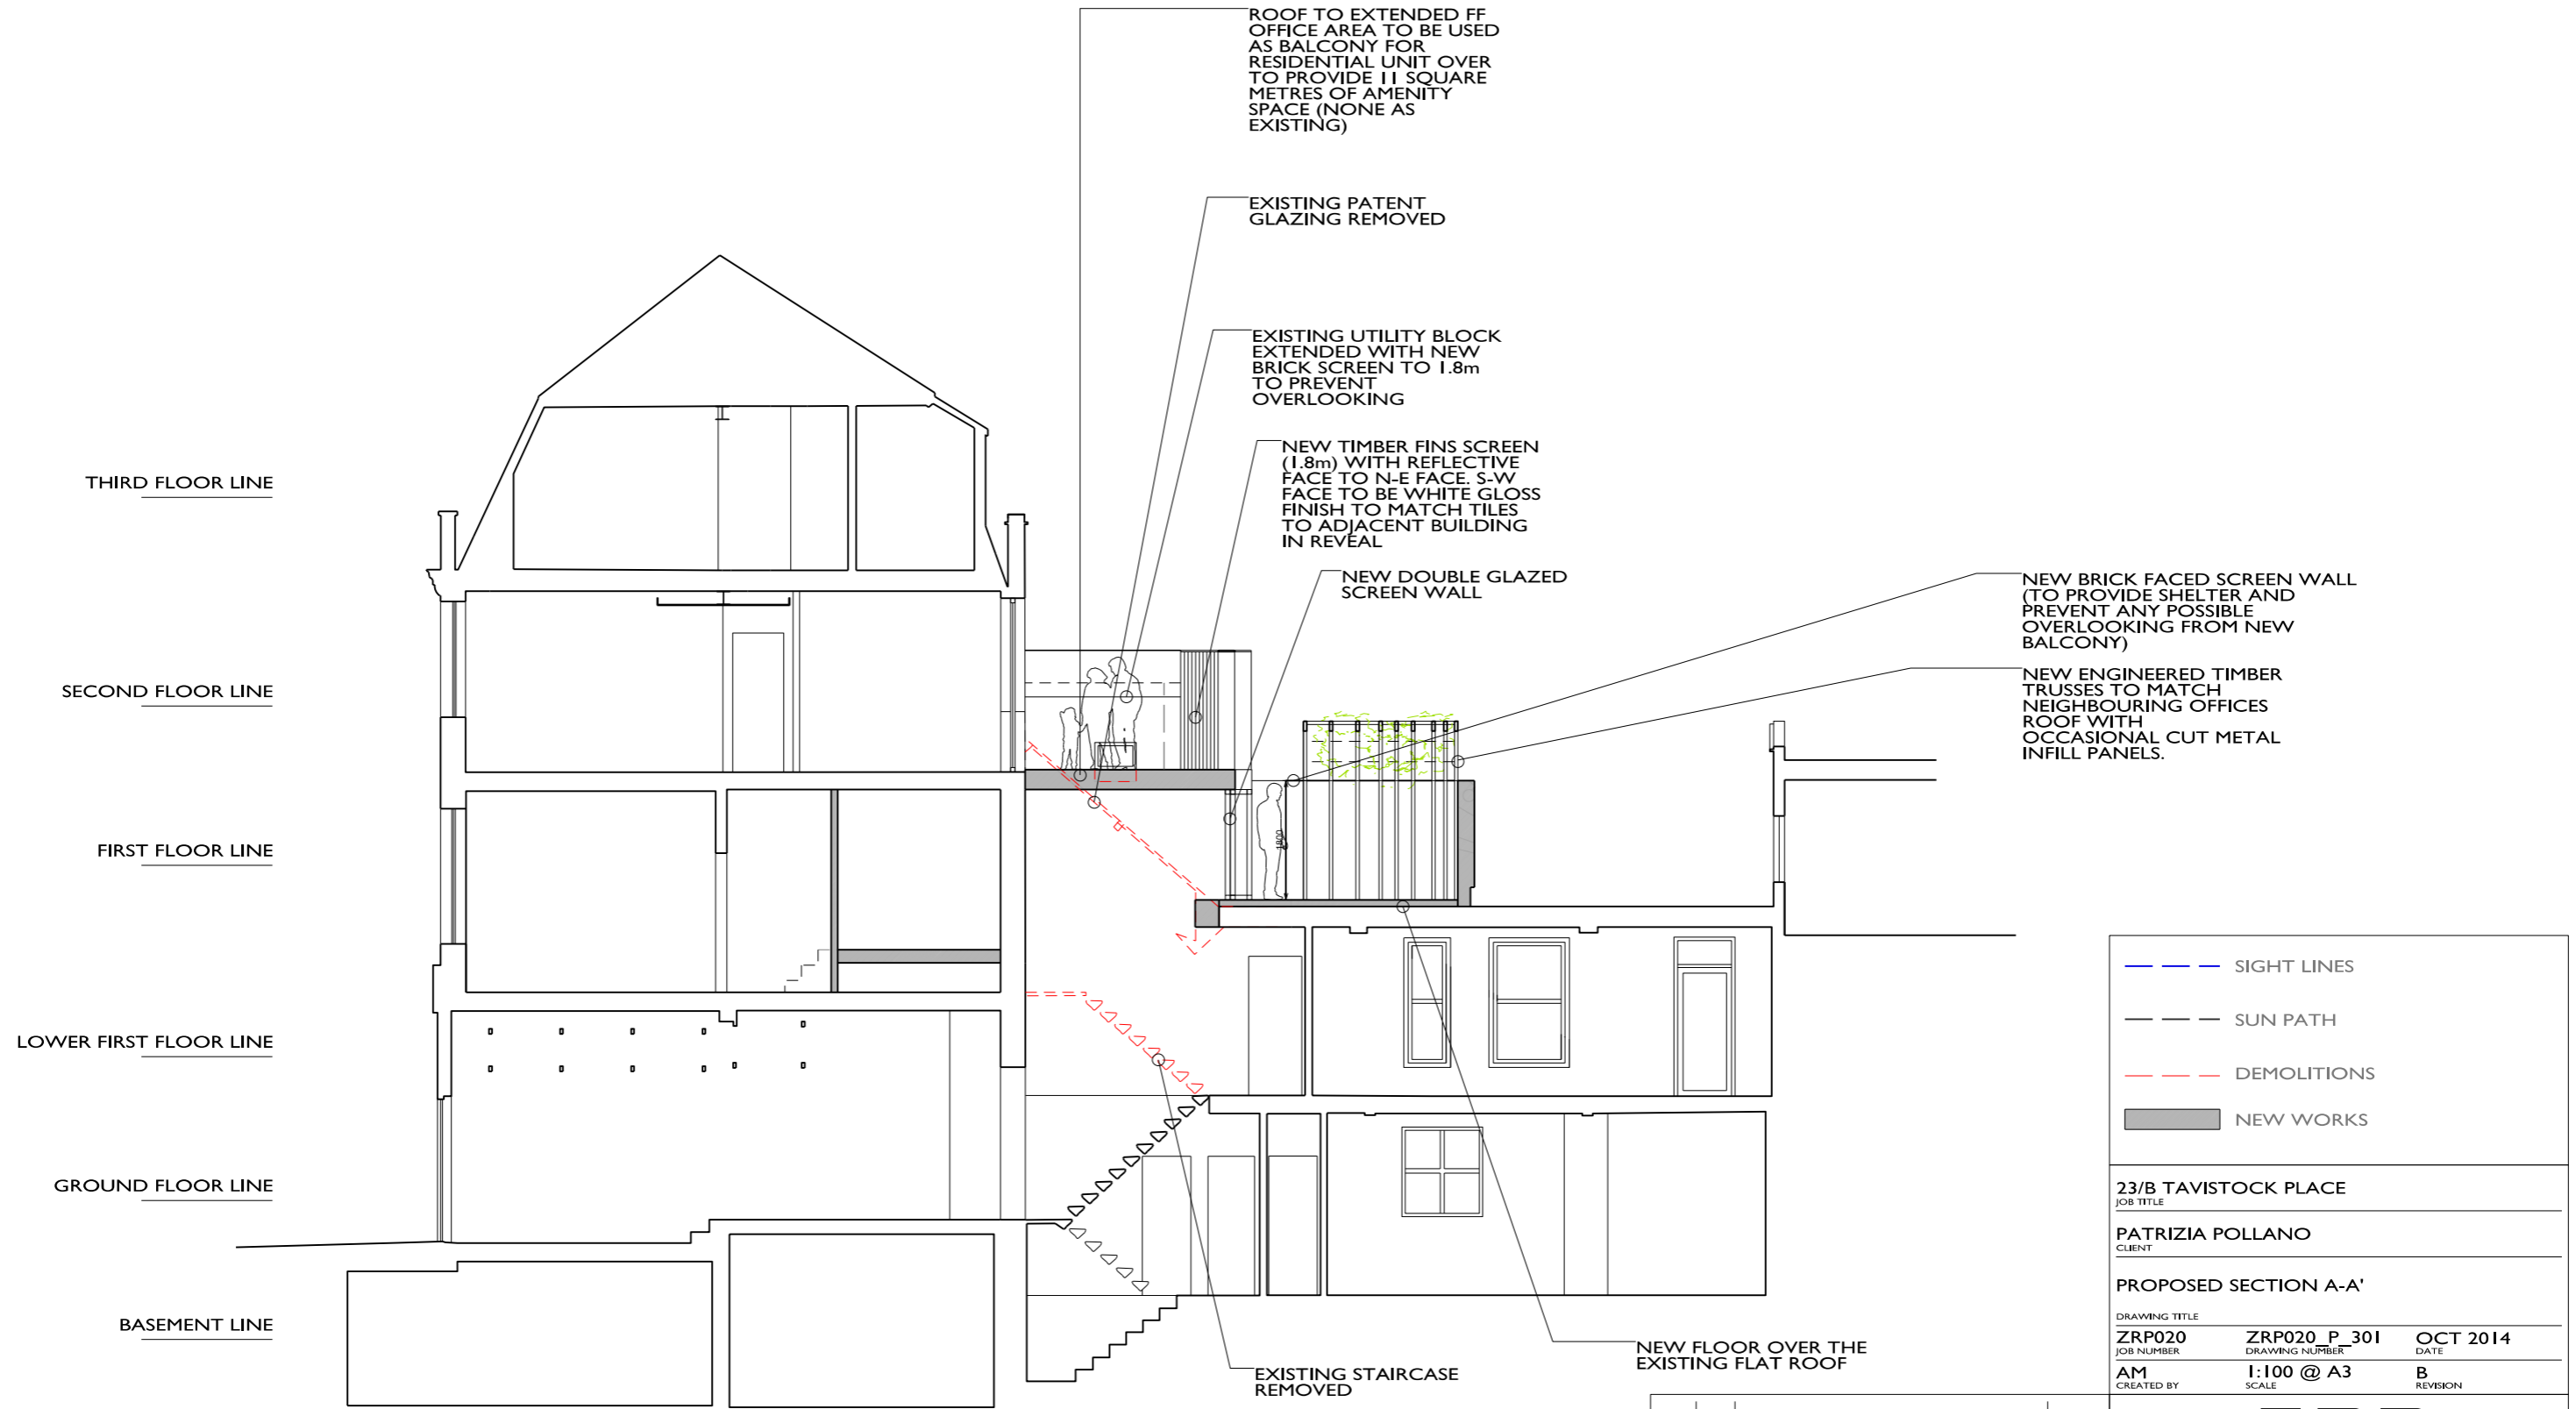

SECTION A-A'

REV	BY	DESCRIPTION	DATE
B	AM	PROPOSED BACK WALL TO TERRACE MOVED FORWARD AND NEW SCREEN DESIGNED TO PREVENT OVERLOOKING FROM BALCONY	30.04.15
A	AM	PROPOSED BACK WALL TO TERRACE MOVED FORWARD AND SCREEN ADDED TO PREVENT OVERLOOKING FROM BALCONY	26.03.15

DRAWING RECORD

— — — SIGHT LINES

— — — SUN PATH

- - - DEMOLITIONS

■ NEW WORKS

23/B TAVISTOCK PLACE
JOB TITLE

PATRIZIA POLLANO
CLIENT

PROPOSED SECTION A-A'

DRAWING TITLE

ZRP020 JOB NUMBER ZRP020_P_301 DRAWING NUMBER OCT 2014 DATE


AM CREATED BY I:100 @ A3 SCALE B REVISION

ZRP

ARCHITECTS, DESIGNERS AND CONSTRUCTION CONSULTANTS

26 EXMOUTH MARKET, CLERKENWELL, LONDON EC1R 4QE
WWW.ZOOHROOMS.CO.UK
020 7278 7716
CONTACT@ZOOHROOMS.CO.UK

ZOOM ROOM PRODUCTIONS

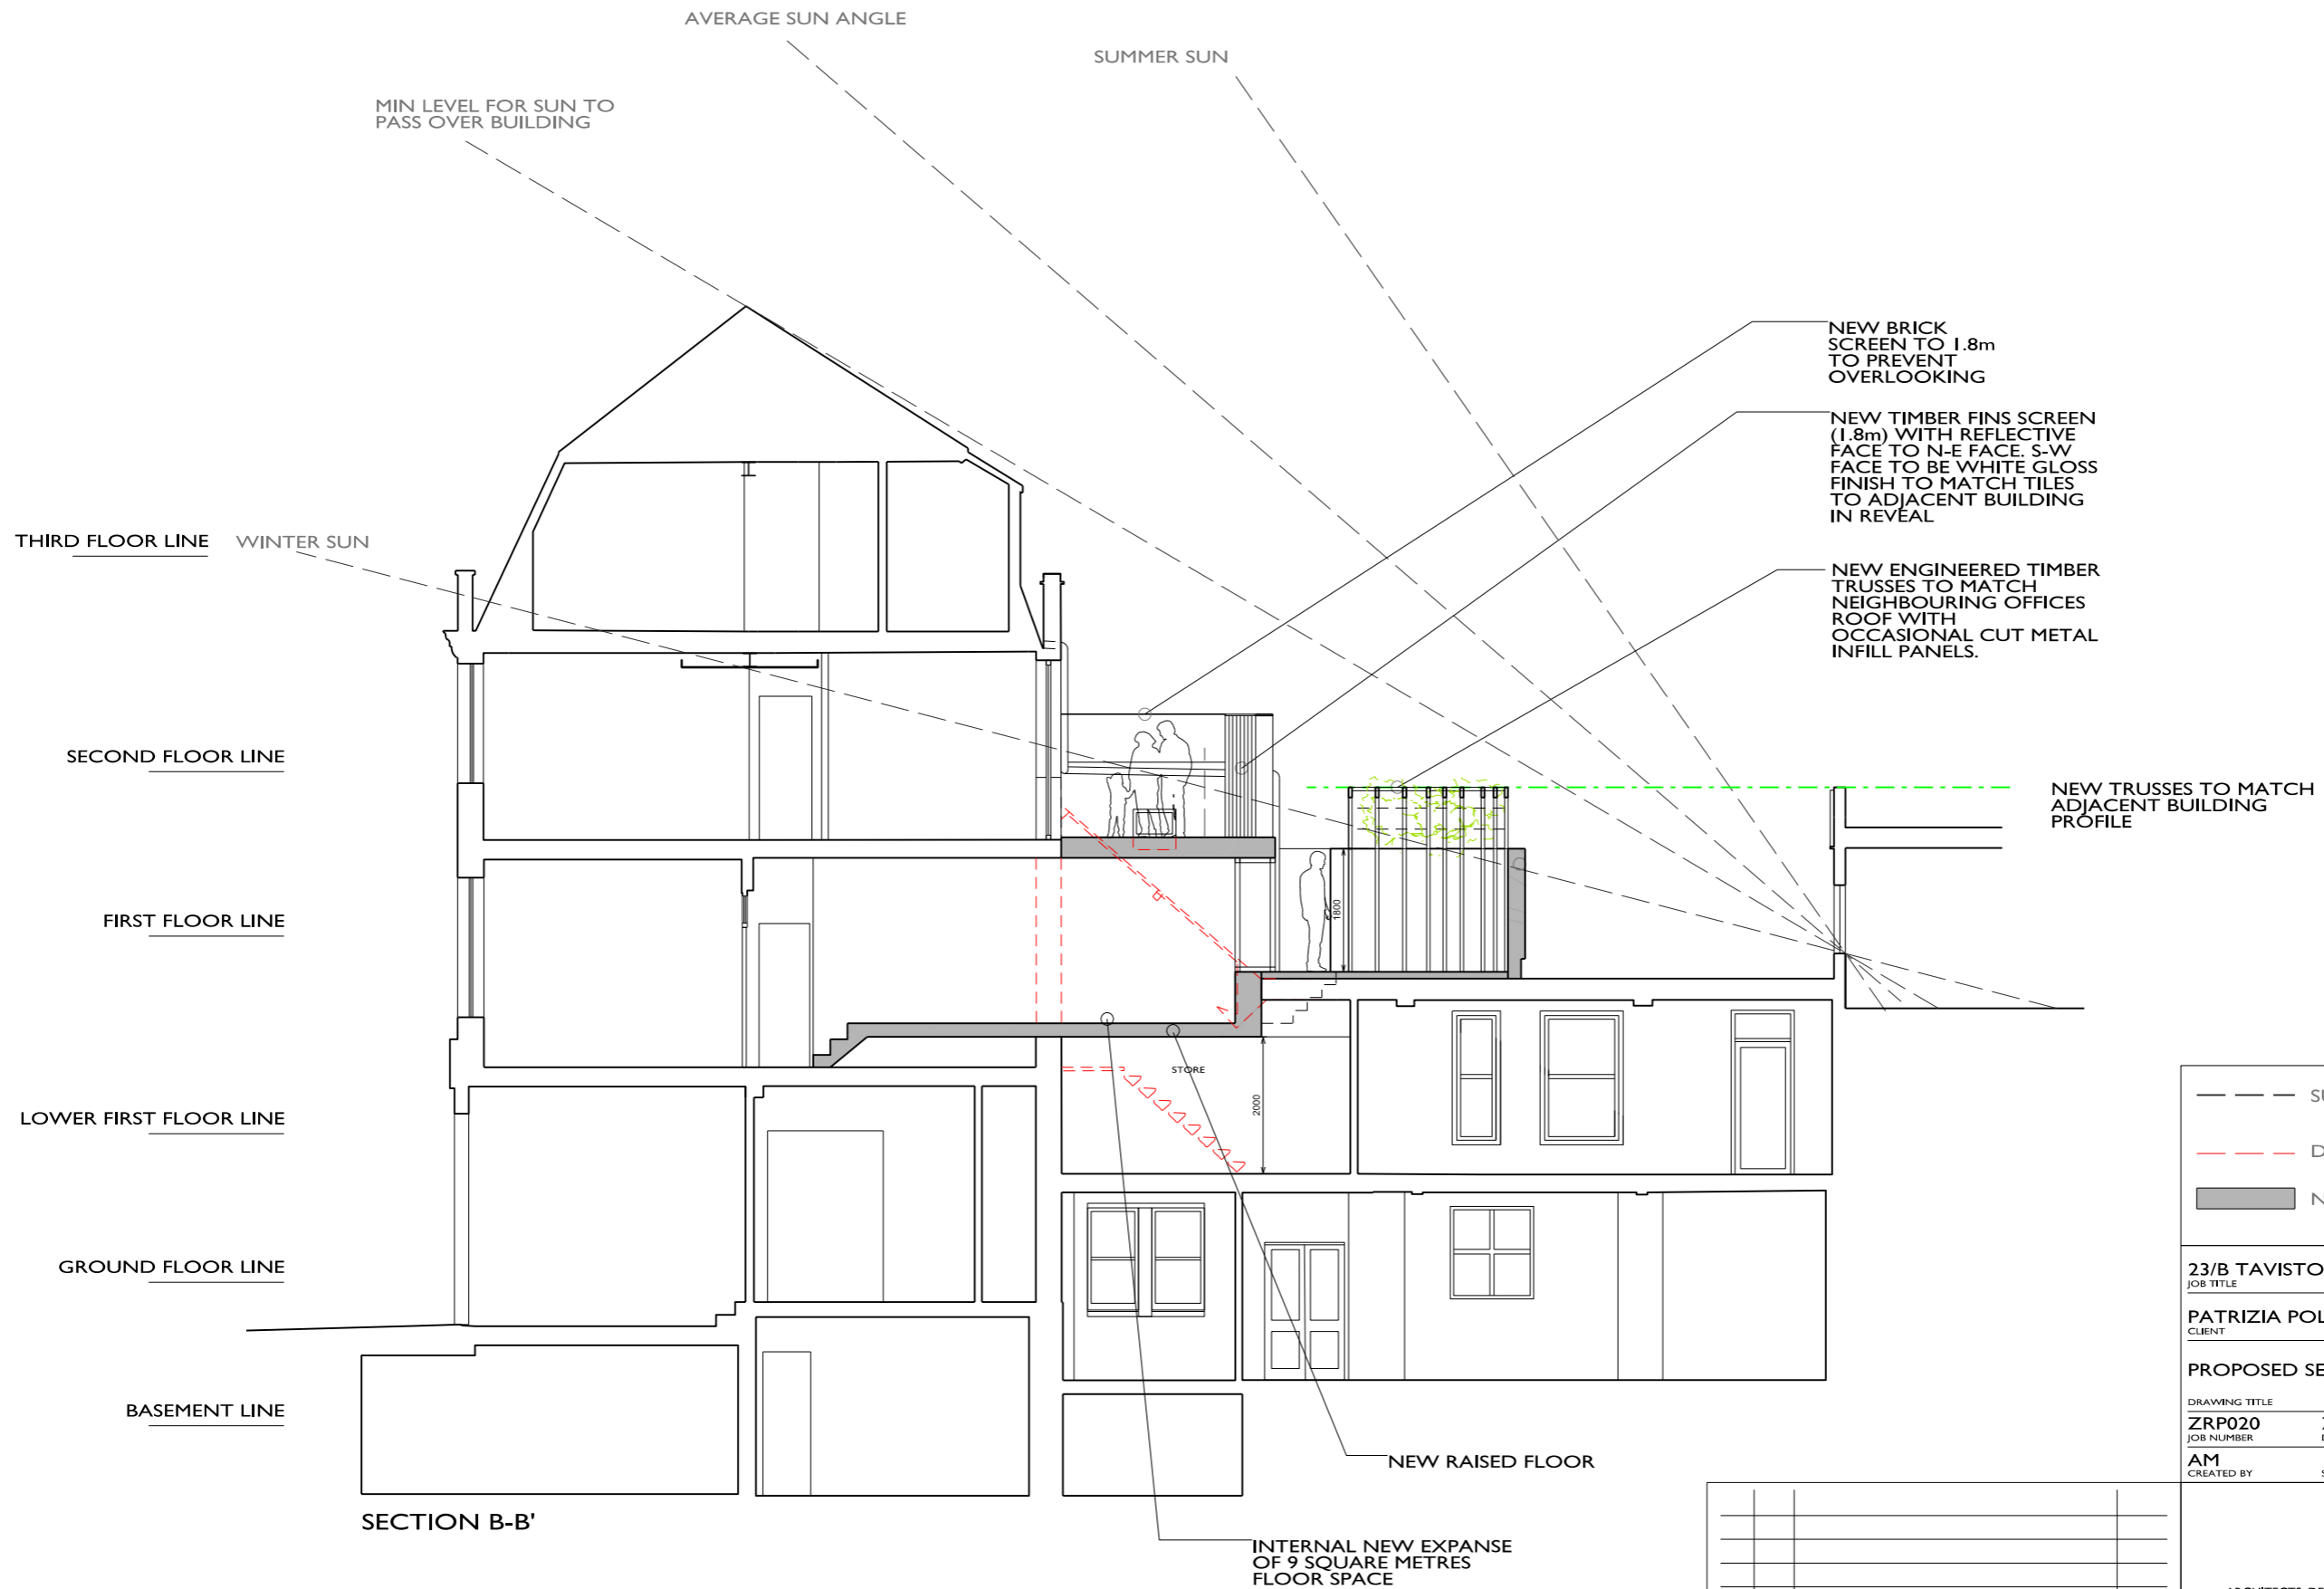

---	SUN PATH
---	DEMOLITIONS
█	NEW WORKS

23/B TAVISTOCK PLACE		
JOB TITLE		
PATRIZIA POLLANO		
CLIENT		
PROPOSED SECTION B-B'		
DRAWING TITLE		
ZRP020	ZRP020_P_302	OCT 2014
JOB NUMBER	DRAWING NUMBER	DATE
AM	1:100 @ A3	B
CREATED BY	SCALE	REVISION

REV	BY	DESCRIPTION	DATE
B	AM	PROPOSED BACK WALL TO TERRACE MOVED FORWARD AND NEW SCREEN DESIGNED TO PREVENT OVERLOOKING FROM BALCONY	30.04.15
A	AM	PROPOSED BACK WALL TO TERRACE MOVED FORWARD AND SCREEN ADDED TO PREVENT OVERLOOKING FROM BALCONY	26.03.15

DRAWING RECORD

ZRP

ARCHITECTS, DESIGNERS AND CONSTRUCTION CONSULTANTS


26 EXMOUTH MARKET, CLERKENWELL, LONDON EC1R 4QE


WWW.ZOOMROOMS.CO.UK

020 7278 7716

CONTACT@ZOOMROOMS.CO.UK

ZOOM ROOM PRODUCTIONS

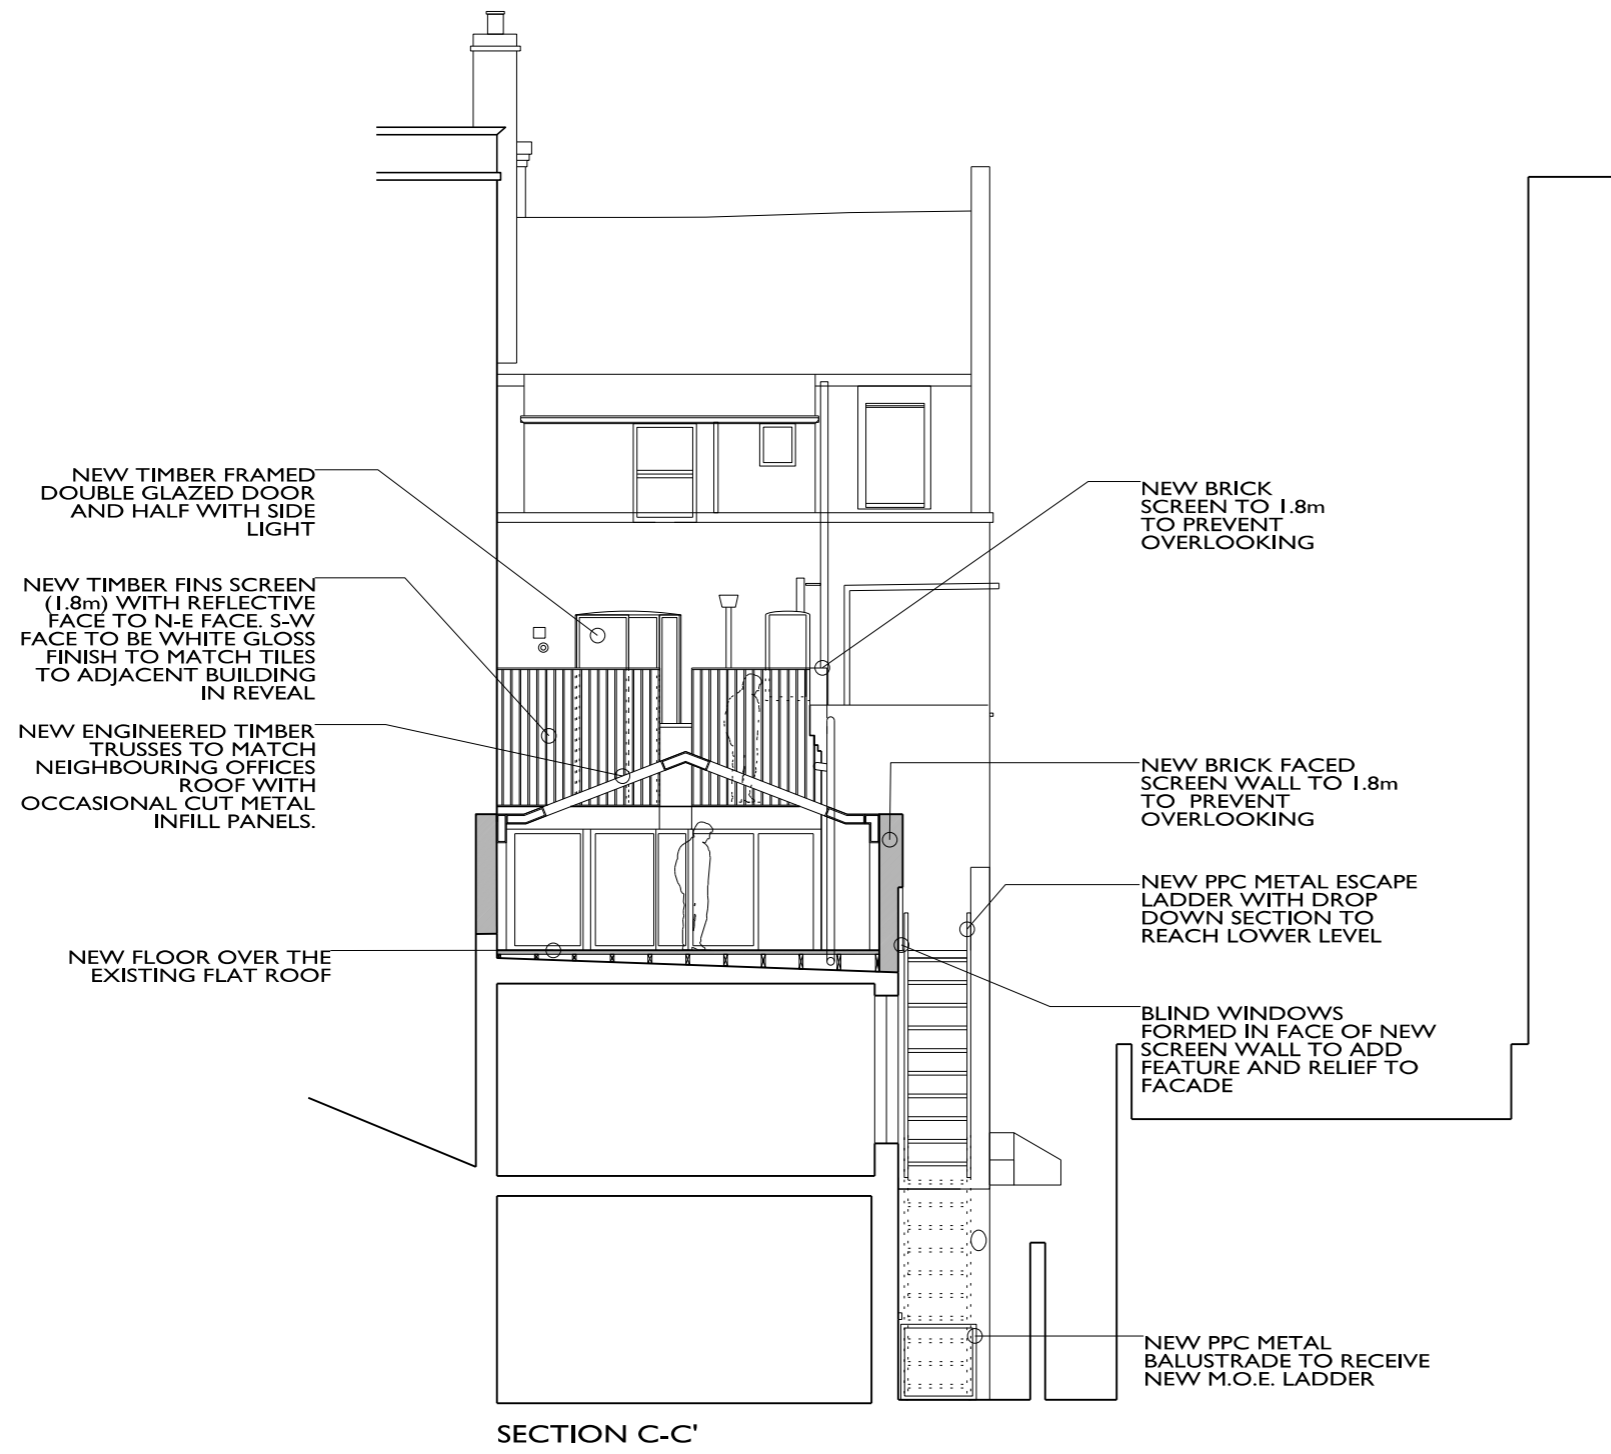

 NEW WORKS		
23/B TAVISTOCK PLACE		
JOB TITLE		
PATRIZIA POLLANO		
CLIENT		
PROPOSED SECTION C-C'		
DRAWING TITLE		
ZRP020	ZRP020_P_303	OCT 2014
JOB NUMBER	DRAWING NUMBER	DATE
AM	I:100 @ A3	B
CREATED BY	SCALE	REVISION

REV	BY	DESCRIPTION	DATE
B	AM	PROPOSED BACK WALL TO TERRACE MOVED FORWARD AND NEW SCREEN DESIGNED TO PREVENT OVERLOOKING FROM BALCONY	30.04.15
A	AM	PROPOSED BACK WALL TO TERRACE MOVED FORWARD AND SCREEN ADDED TO PREVENT OVERLOOKING FROM BALCONY	26.03.15

DRAWING RECORD


ZRP
 ARCHITECTS, DESIGNERS AND CONSTRUCTION CONSULTANTS
 26 EXMOUTH MARKET, CLERKENWELL, LONDON EC1R 4QE
 WWW.ZOOHROOMS.CO.UK
 020 7278 7716
 CONTACT@ZOOHROOMS.CO.UK
 ZOOM ROOM PRODUCTIONS