




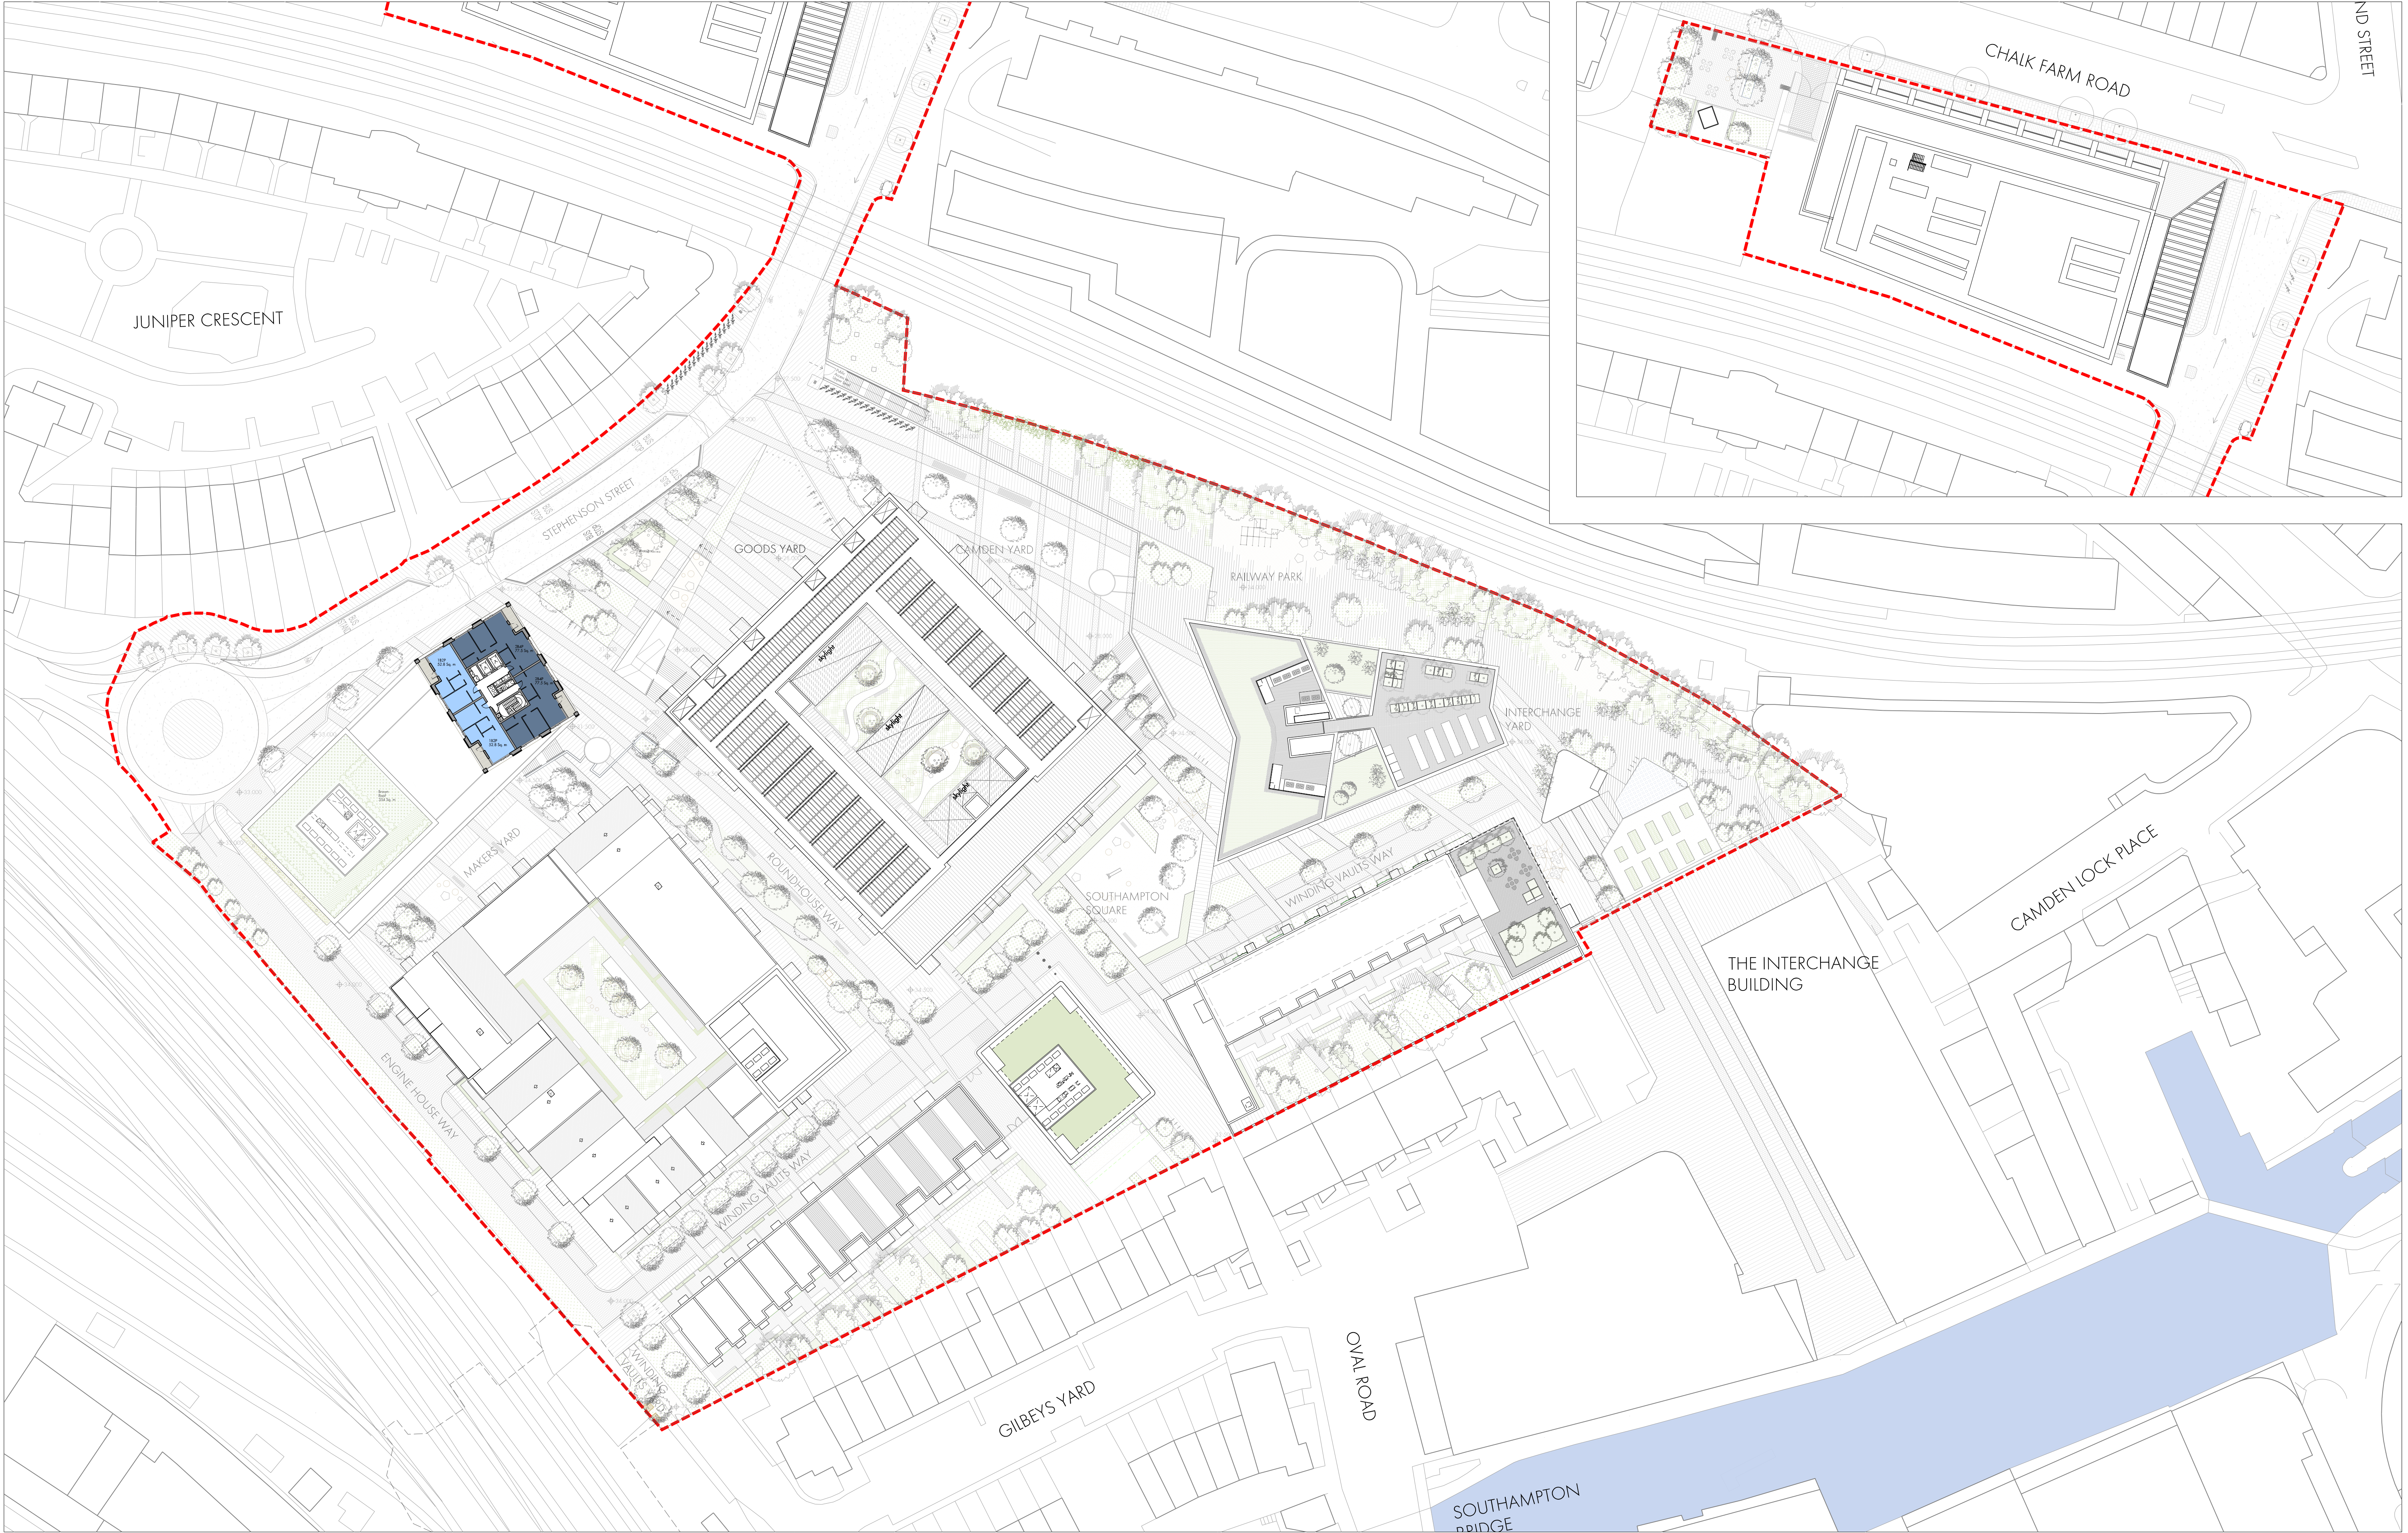

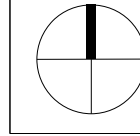

Do not scale from this drawing. Use figured dimensions only. Figured dimensions are in millimetres. All levels are in metres. All dimensions and levels shall be verified on site before proceeding with works. Detailed site survey to be carried out to verify positions and level relationships with site features and ordnance survey. The Architect must be notified of any discrepancy. Where building components are described in the specification as Descriptive Specification - (Contractor Design) elements shown on this drawing pertaining to those components are to be read as 'Issued for Design Intent only'.
Allies & Morrison is not responsible for any errors caused by the transmission, translation, software or computer systems. Allies & Morrison is not responsible for nor shall be liable for the consequences of any use made of the drawings or models other than that for which they were produced by Allies & Morrison for the Client.

REV	DATE	DESCRIPTION	CMD
P1	30.06.2017	ISSUED FOR PLANNING	AMG

 

RESIDENTIAL

Affordable rented 182P 284P 385P 266P

Intermediate rented 182P 283P 284P

Market Studio 182P 283P 284P 385P

Residential Parking

Residential facilities

OTHER USES

Morrisons Sales Area

Morrisons Cafe

Morrisons Staff

Morrisons back of house

Morrisons Parking

PFS kiosk

Retail

Office

Workshops

A&M workspace

Allies and Morrison
85 Southwark Street
London SE1 0HX
020 7921 0100
020 7921 0101
info@alliesandmorrison.com
A&M JOB NO: 1095

CAMDEN GOODS YARD
MASTERPLAN DRAWINGS
THIRTEENTH FLOOR PLAN
1095_00_07_113
SCALE 1:500 @A1 1:1000@A3